

REVISIONS
 A_23.05.19
 Drawings updated as per planner comments.
 B_03.06.19
 Dormer window added

SEE DWG S301
 C


SEE DWG S302
 B

SEE DWG S302
 D

SEE DWG S301
 C

SEE DWG S301
 A

SEE DWG S301
 A

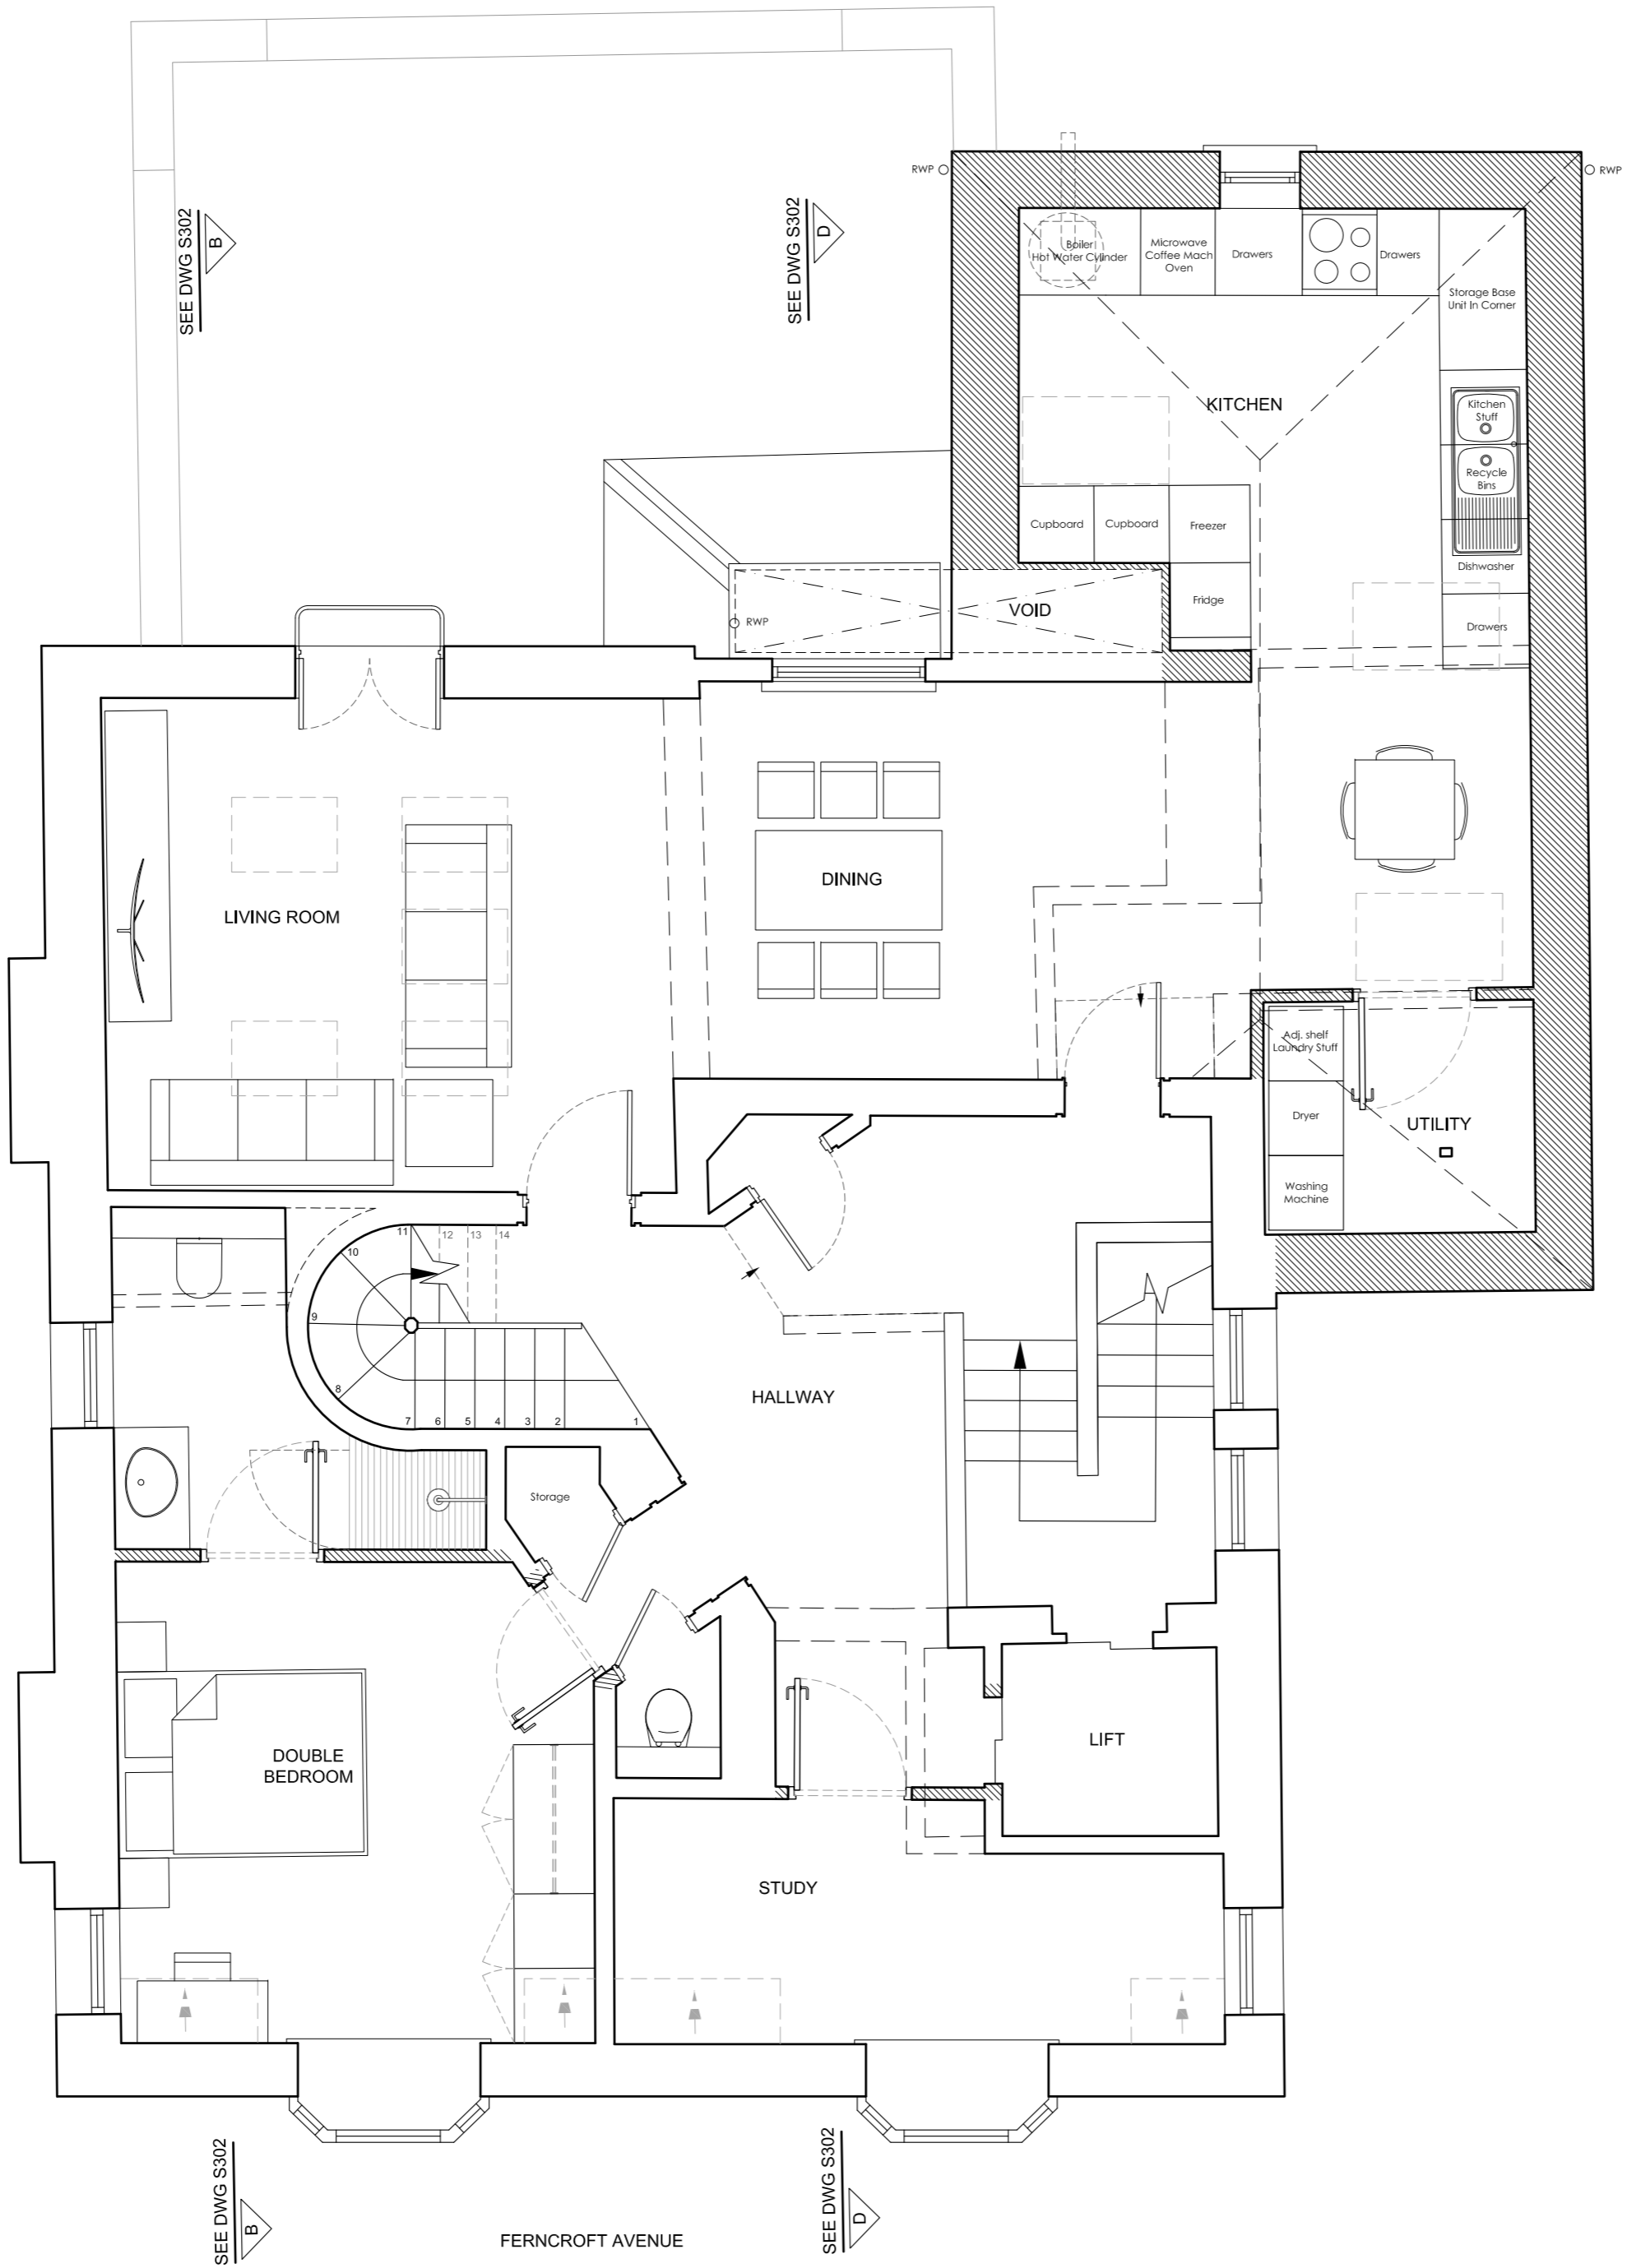

NOTES

NEW WALL/FILL TO EXISTING WALL

FLAT 4, 25 FERNCROFT AVENUE, LONDON NW3 7PG

PROPOSED SECOND FLOOR PLAN

DWG No: 25FF4/P101-B

SCALE: 1 - 50 @A2

DATE: DECEMBER 2018

belsize
 architects

48 PARK HILL ROAD, LONDON NW3 2YP
 TEL 020 7482 4420 - FAX 020 7482 4186
 MAIL@BELSIZEARCHITECTS.COM

© COPYRIGHT
 NOT TO BE REPRODUCED OR USED
 WITHOUT PERMISSION

1 PROPOSED SECOND FLOOR
 1:50@A2

REVISIONS
 A_23.05.19
 Drawings updated as per planner comments.
 B_03.06.19
 Dormer window added

NOTES

NEW WALL/FILL
 TO EXISTING WALL

FLAT 4, 25 FERNCROFT
 AVENUE, LONDON NW3 7PG

PROPOSED THIRD
 FLOOR PLAN

DWG No: 25FF4/P102-B


SCALE: 1 - 50 @A2

DATE: DECEMBER 2018

helsize
 architects


48 PARK HILL ROAD, LONDON NW3 2YP
 TEL 020 7482 4420 - FAX 020 7482 4186
 MAIL@BELSIZEARCHITECTS.COM

© COPYRIGHT
 NOT TO BE REPRODUCED OR USED
 WITHOUT PERMISSION

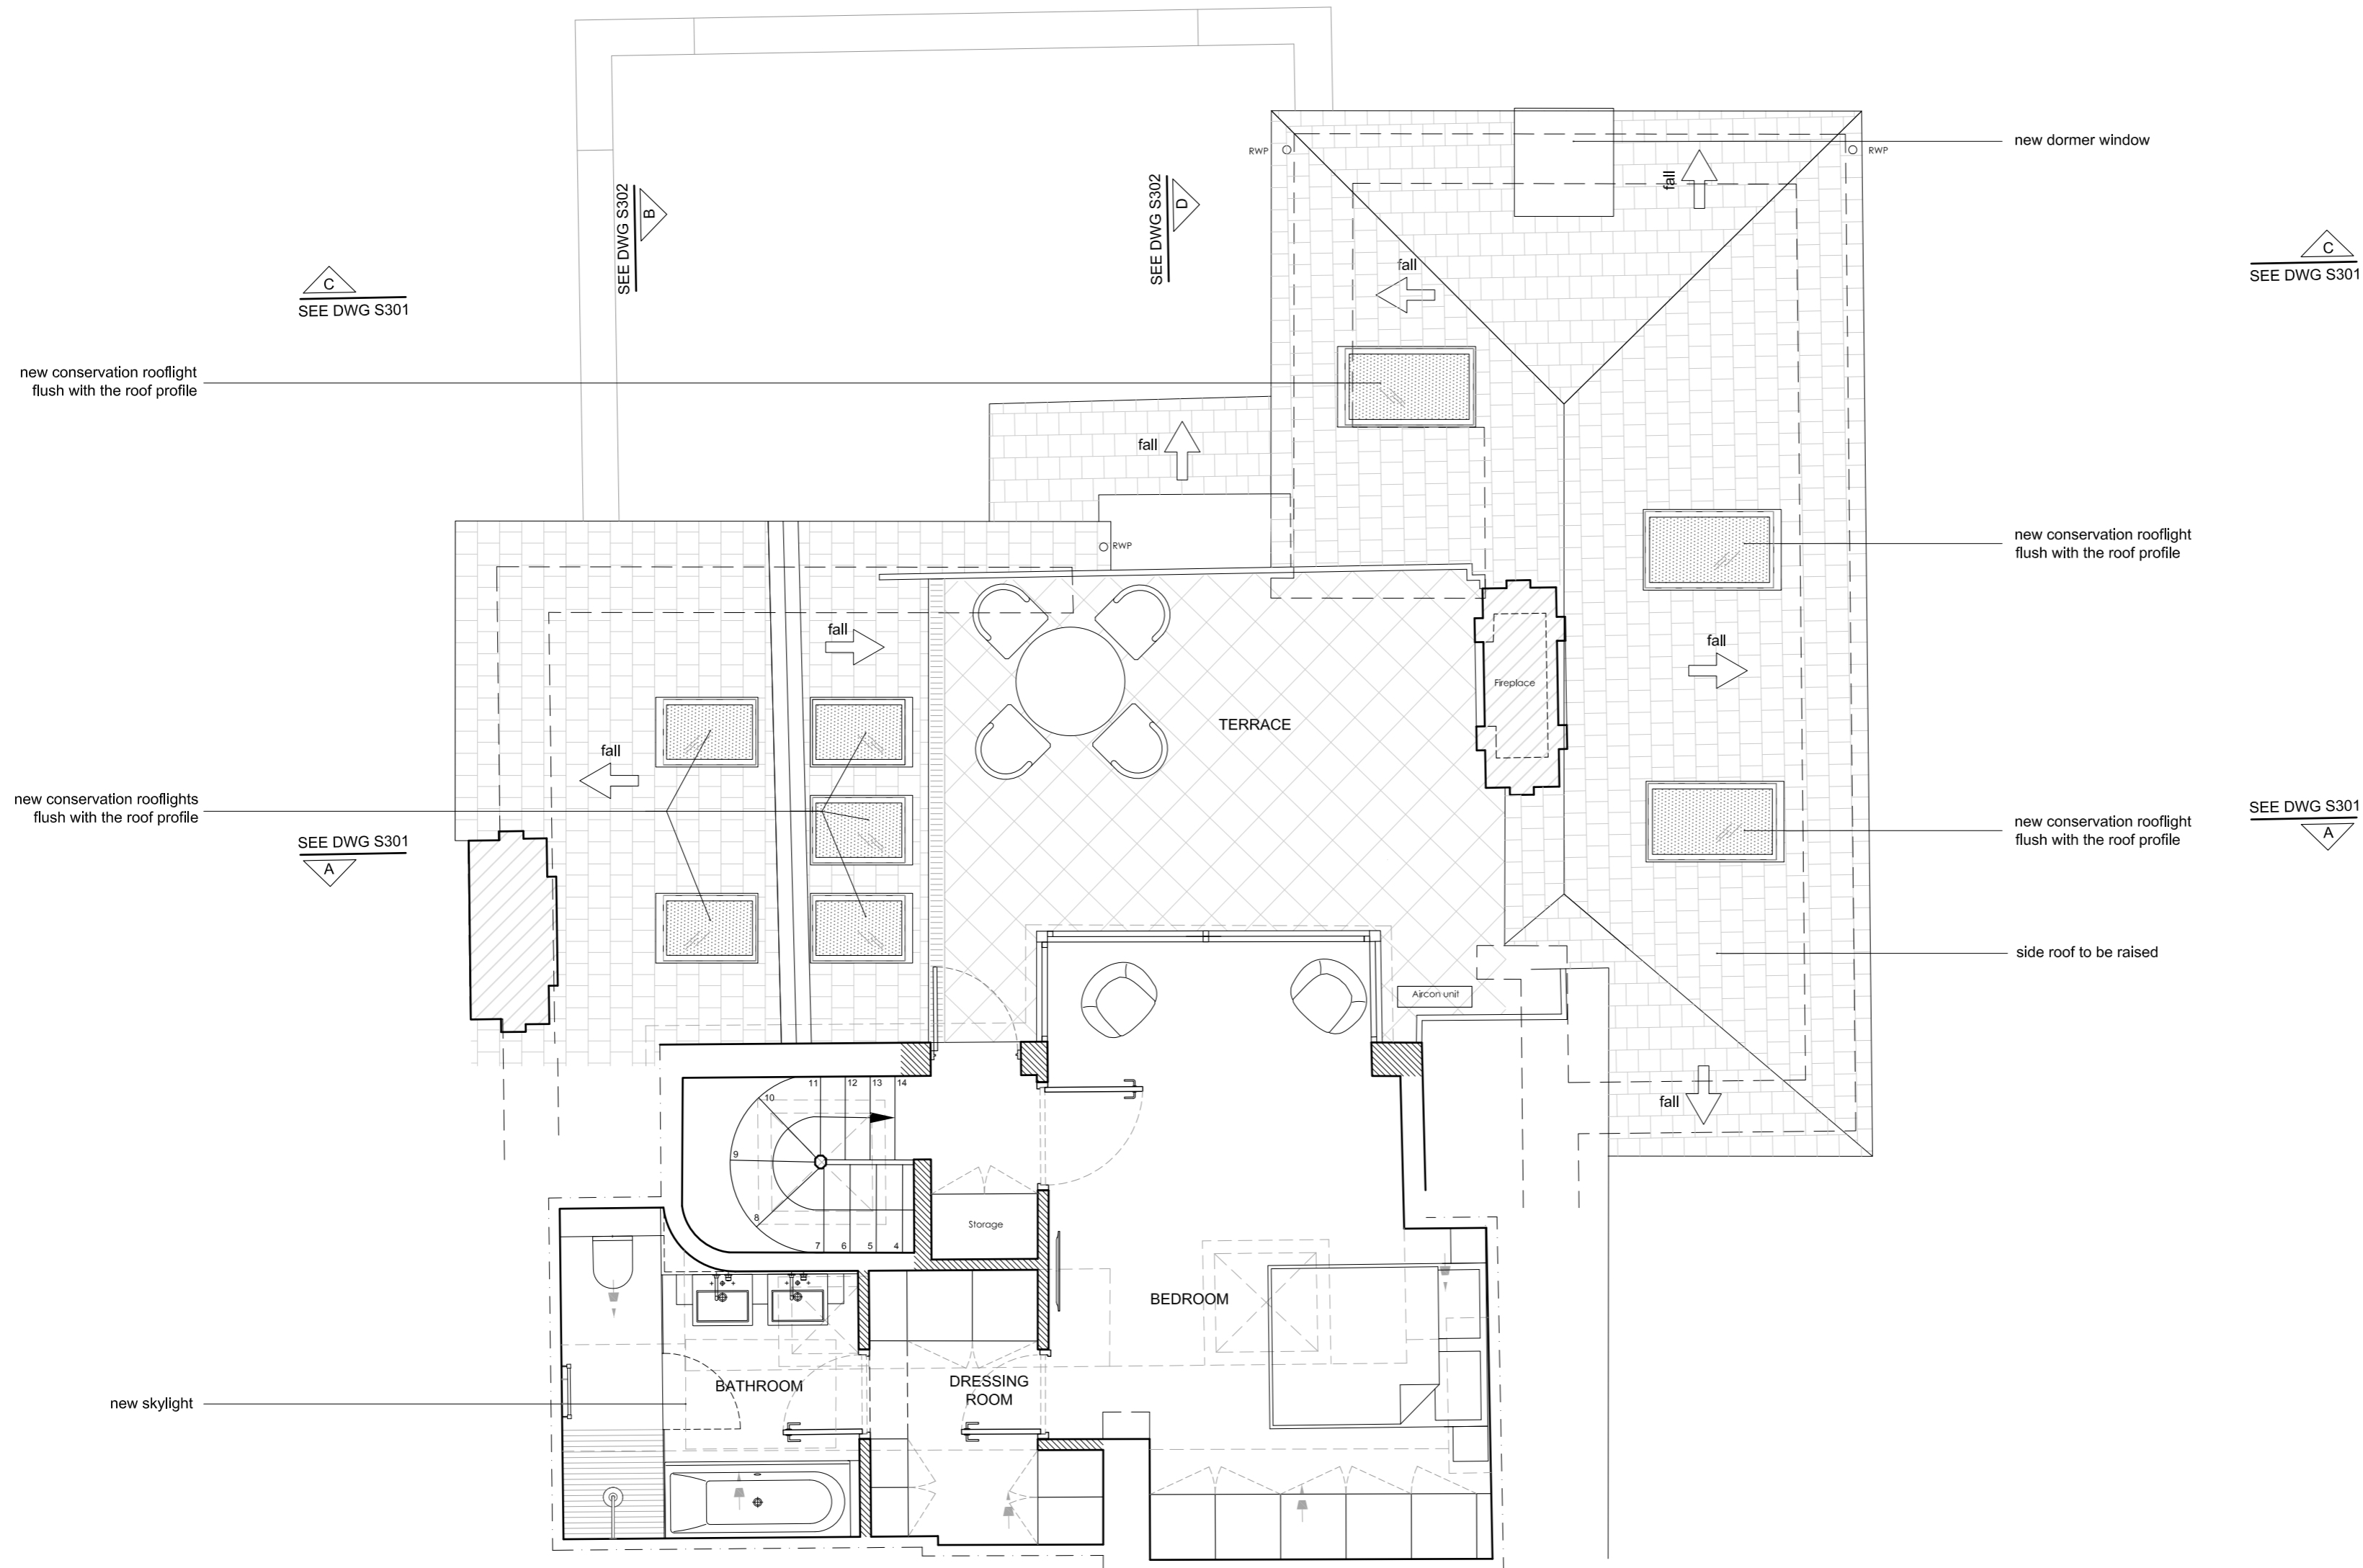

1 PROPOSED THIRD FLOOR
 1:50@A2

0 5m

 

REVISIONS
 A_23.05.19
 Drawings updated as per planner comments.
 B_03.06.19
 Dormer window added

NOTES

NEW WALL/FILL
 TO EXISTING WALL

FLAT 4, 25 FERNCROFT
 AVENUE, LONDON NW3 7PG

PROPOSED ROOF PLAN

DWG No: 25FF4/P103-B


SCALE: 1 - 50 @A2

DATE: DECEMBER 2018

helsize
 architects

48 PARK HILL ROAD, LONDON NW3 2YP
 TEL 020 7482 4420 - FAX 020 7482 4186
 MAIL@BELSIZEARCHITECTS.COM

© COPYRIGHT
 NOT TO BE REPRODUCED OR USED
 WITHOUT PERMISSION

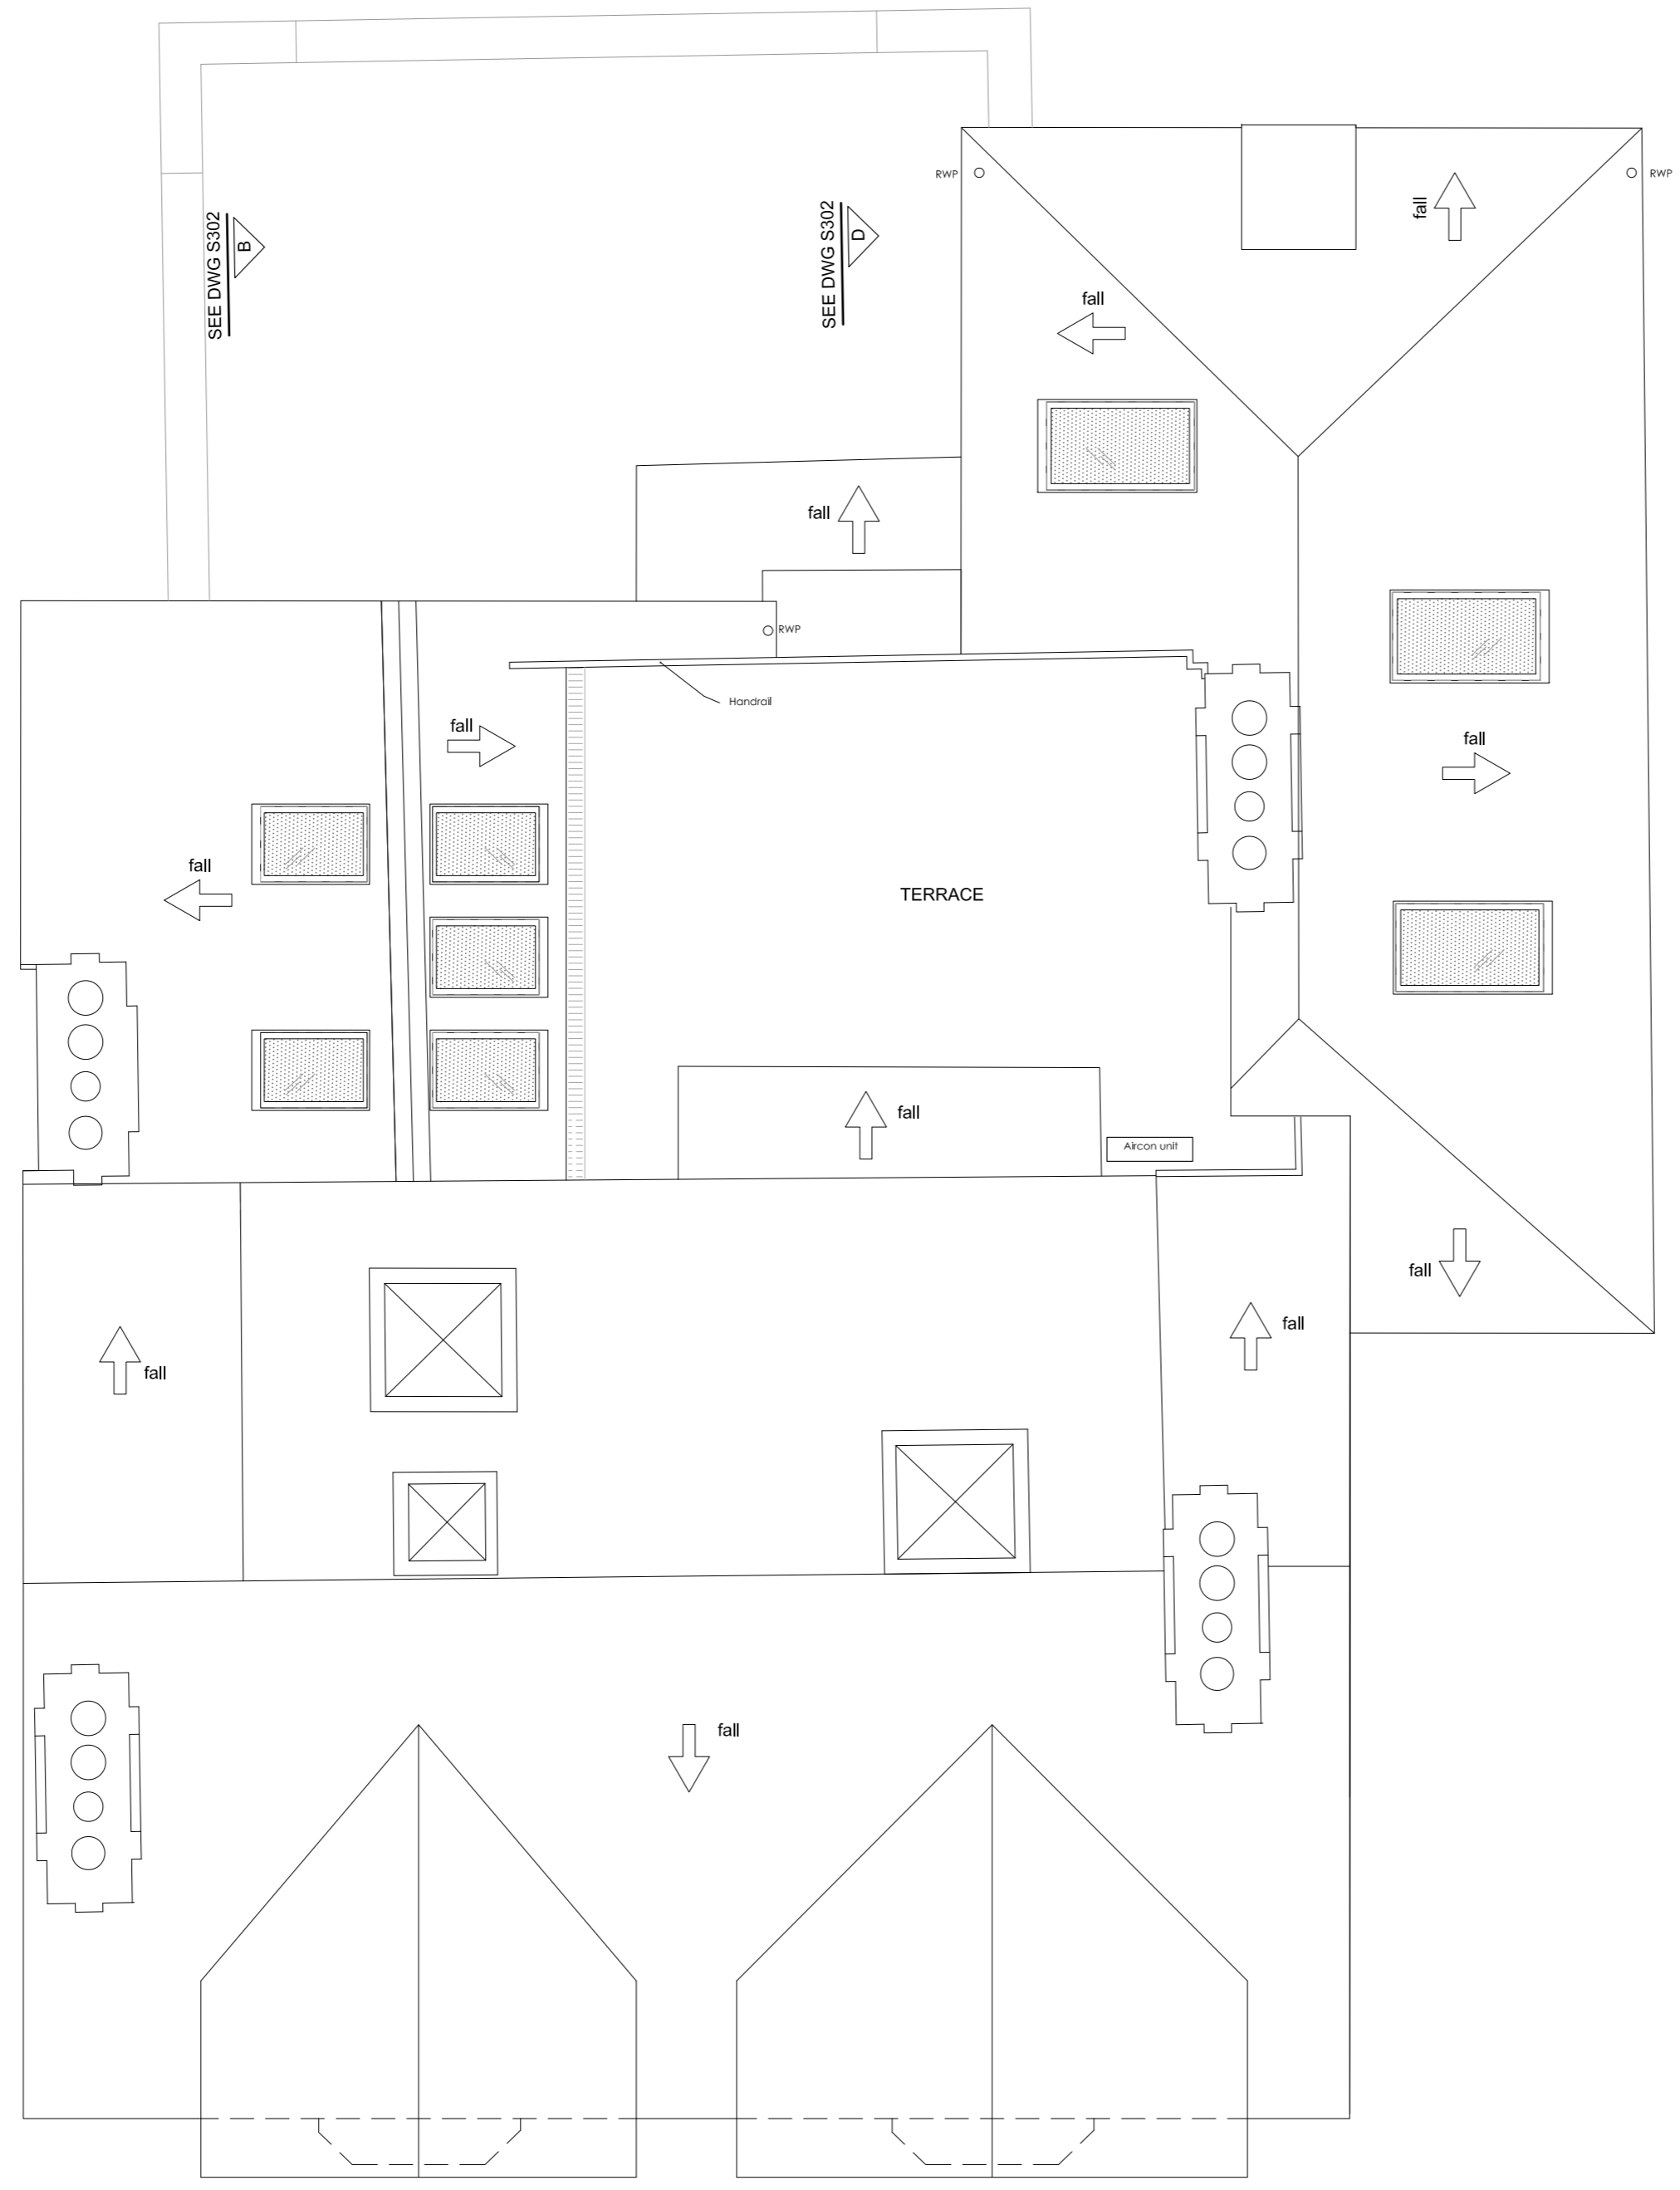

SEE DWG S301
 C

SEE DWG S302
 B

SEE DWG S302
 D

SEE DWG S301
 C

SEE DWG S301
 A

SEE DWG S301
 A

1 PROPOSED ROOF FLOOR
 1:50@A2

SEE DWG S302
 B

FERNCROFT AVENUE

SEE DWG S302
 D

0 5m



REVISIONS
A_23.05.19
Drawings updated as per planner comments.
B_03.06.19
Dormer window added



new conservation rooflight
flush with the roof profile

new dormer window

existing side roof

NOTES

FLAT 4, 25 FERNCROFT
AVENUE, LONDON NW3 7PG

PROPOSED SIDE
ELEVATION (WEST)

DWG No: 25FF4/P201-B

SCALE: 1 - 50 @A2

DATE: DECEMBER 2018

belsize
architects

48 PARK HILL ROAD, LONDON NW3 2YP
TEL 020 7482 4420 - FAX 020 7482 4186
MAIL@BELSIZEARCHITECTS.COM

© COPYRIGHT
NOT TO BE REPRODUCED OR USED
WITHOUT PERMISSION

1 SIDE ELEVATION (WEST)
1:50@A2

0 5m

REVISIONS
A_23.05.19
Drawings updated as per planner comments.



NOTES

FLAT 4, 25 FERNCROFT AVENUE, LONDON NW3 7PG

PROPOSED FRONT ELEVATION

DWG No: 25FF4/P202-A

SCALE: 1 - 50 @A2

DATE: DECEMBER 2018

belsize
architects

48 PARK HILL ROAD, LONDON NW3 2YP
TEL 020 7482 4420 - FAX 020 7482 4186
MAIL@BELSIZEARCHITECTS.COM

© COPYRIGHT
NOT TO BE REPRODUCED OR USED
WITHOUT PERMISSION

1 FRONT ELEVATION
1:50@A2

0 5m

REVISIONS

A_23.05.19
Drawings updated as per planner comments.
B_03.06.19
Dormer window added



new conservation rooflight
flush with the roof profile

new conservation rooflight
flush with the roof profile

new dormer window

existing side roof

NOTES

FLAT 4, 25 FERNCROFT
AVENUE, LONDON NW3 7PG

PROPOSED SIDE
ELEVATION (EAST)

DWG No: 25FF4/P203-B

SCALE: 1 - 50 @A2

DATE: DECEMBER 2018

belsize
architects

48 PARK HILL ROAD, LONDON NW3 2YP
TEL 020 7482 4420 - FAX 020 7482 4186
MAIL@BELSIZEARCHITECTS.COM

© COPYRIGHT
NOT TO BE REPRODUCED OR USED
WITHOUT PERMISSION

1 SIDE ELEVATION (EAST)
1:50@A2

0 5m

REVISIONS

A_23.05.19
Drawings updated as per planner comments.
B_03.06.19
Dormer window added

NOTES

new dormer window



1 REAR ELEVATION
1:50@A2

FLAT 4, 25 FERNCROFT
AVENUE, LONDON NW3 7PG

PROPOSED REAR
ELEVATION

DWG No: 25FF4/P204-B

SCALE: 1 - 50 @A2


DATE: DECEMBER 2018

belsize
architects


48 PARKHILL ROAD, LONDON NW3 2YP
TEL 020 7482 4420 - FAX 020 7482 4186
MAIL@BELSIZEARCHITECTS.COM

© COPYRIGHT
NOT TO BE REPRODUCED OR USED
WITHOUT PERMISSION

REVISIONS
A_23.05.19
Drawings updated as per planner comments.

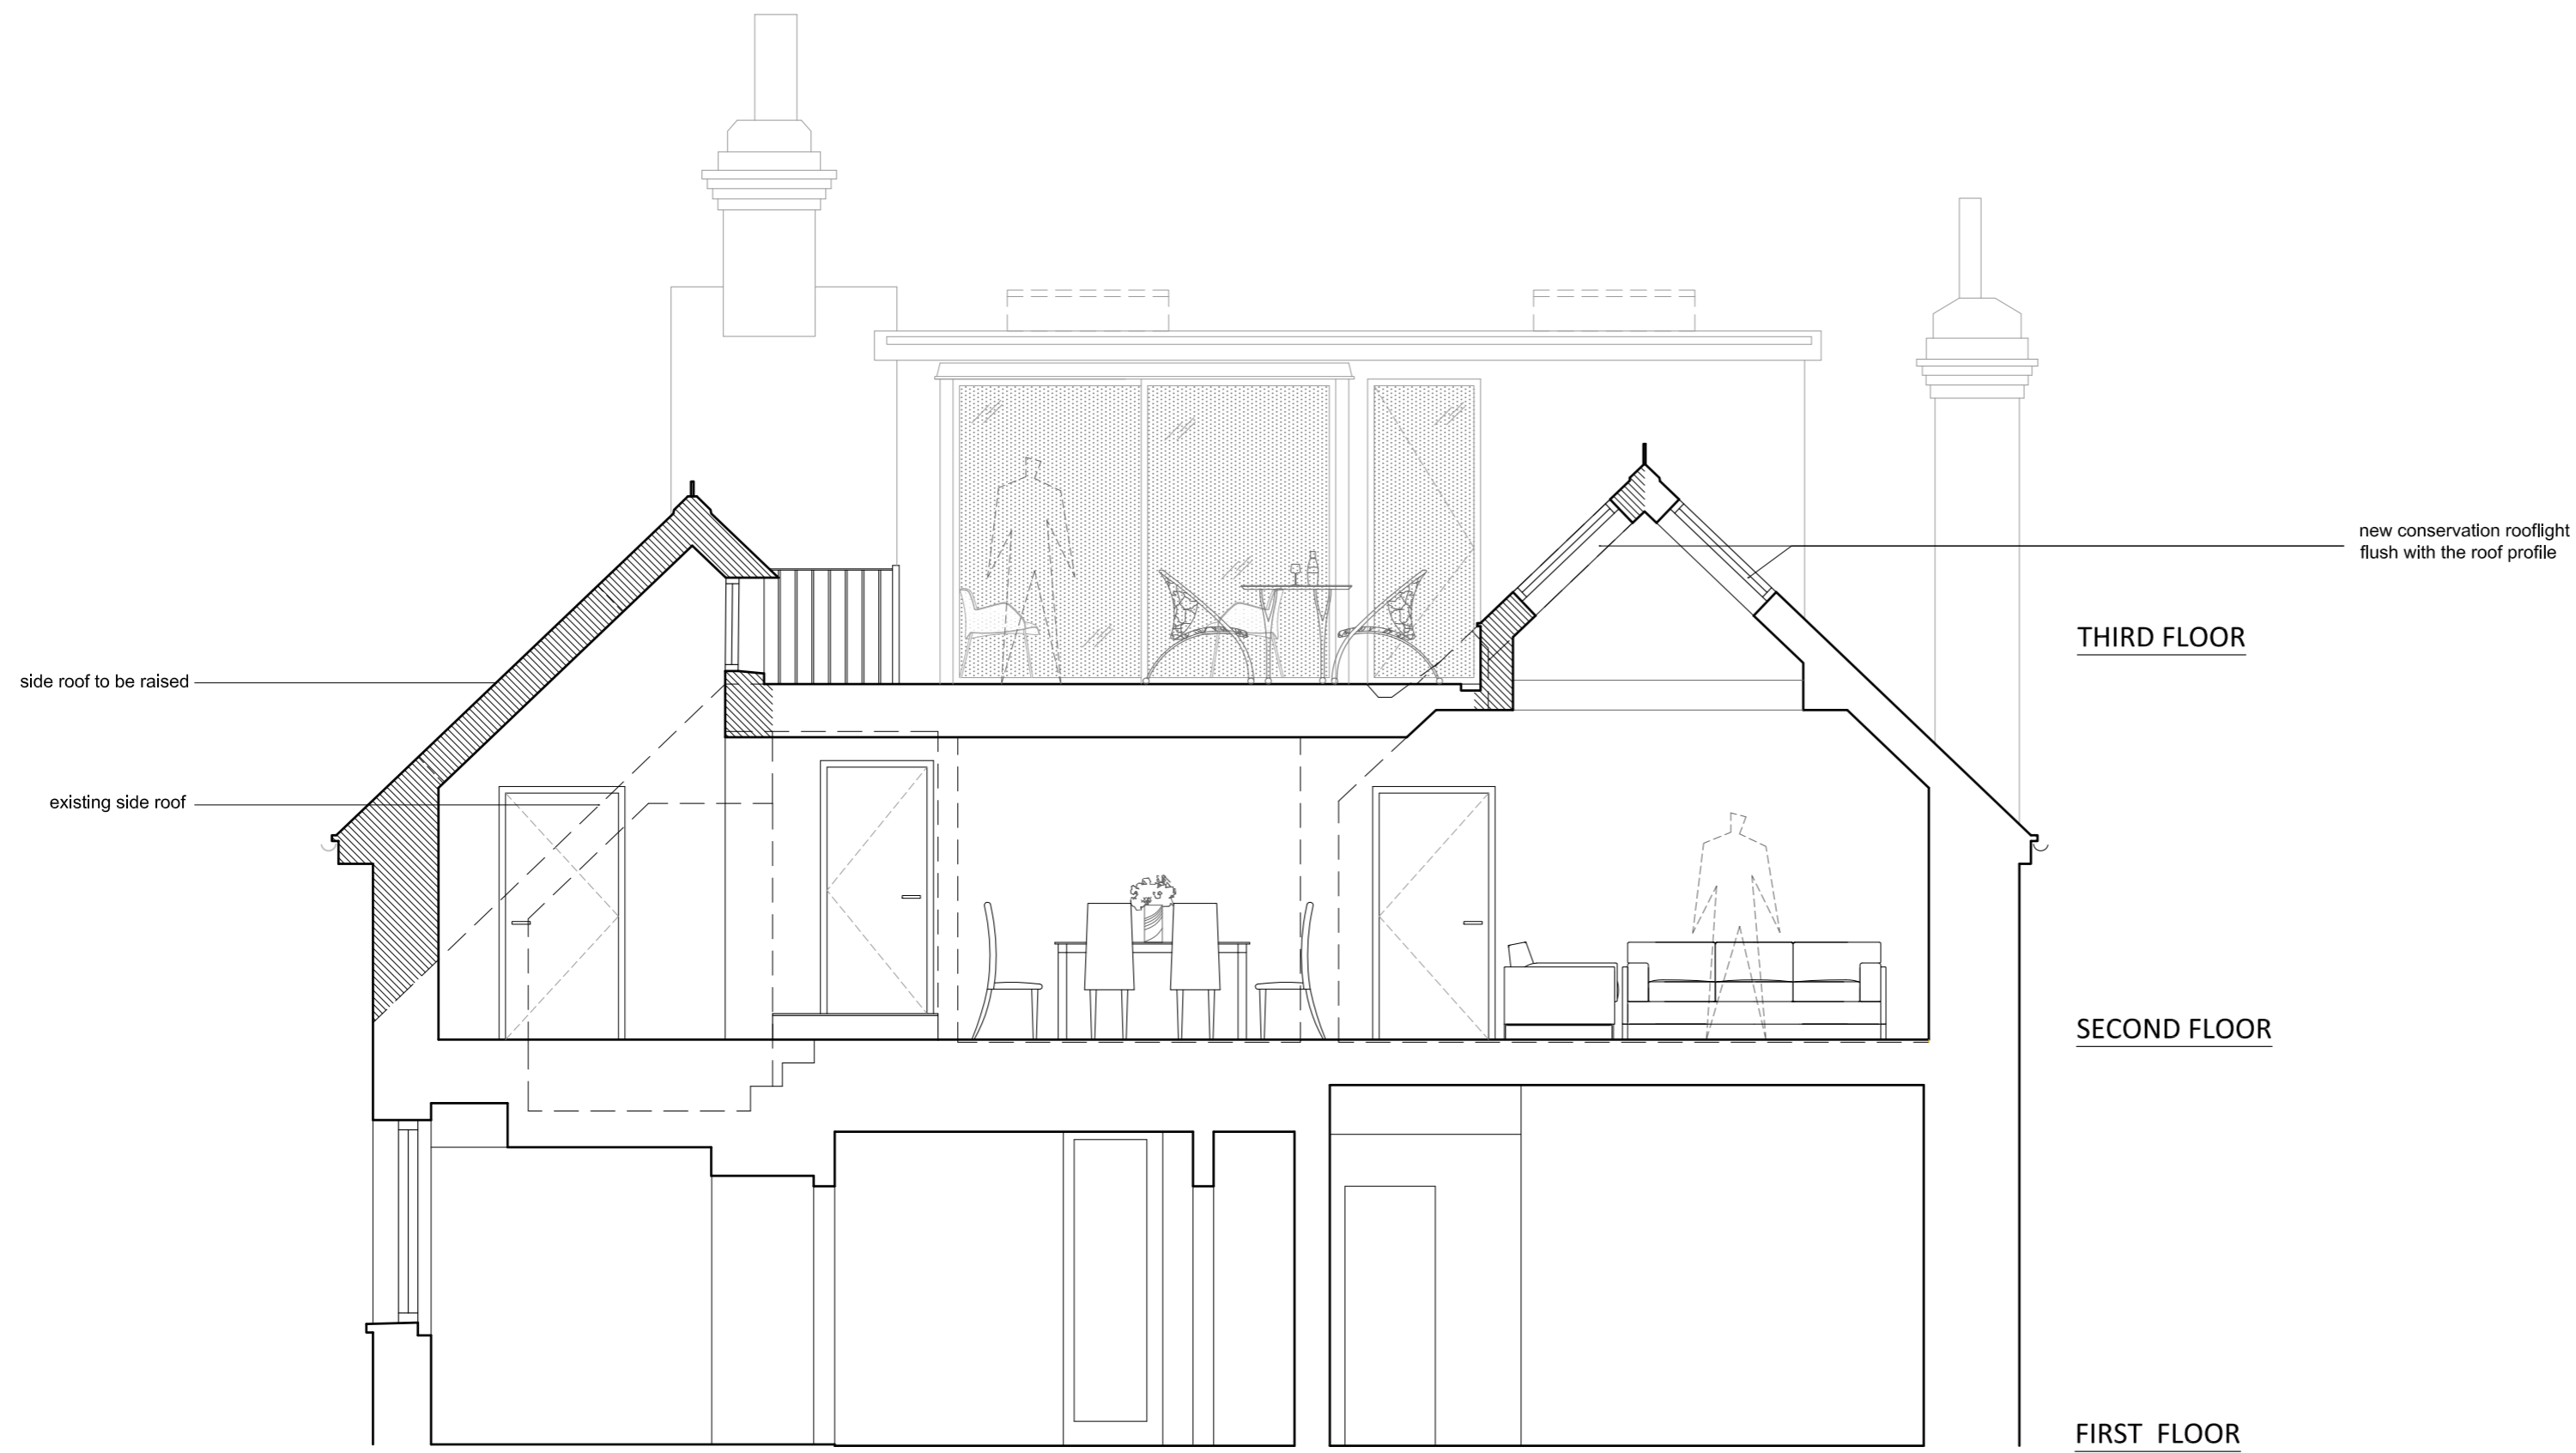

1 SECTION A
1:50@A2

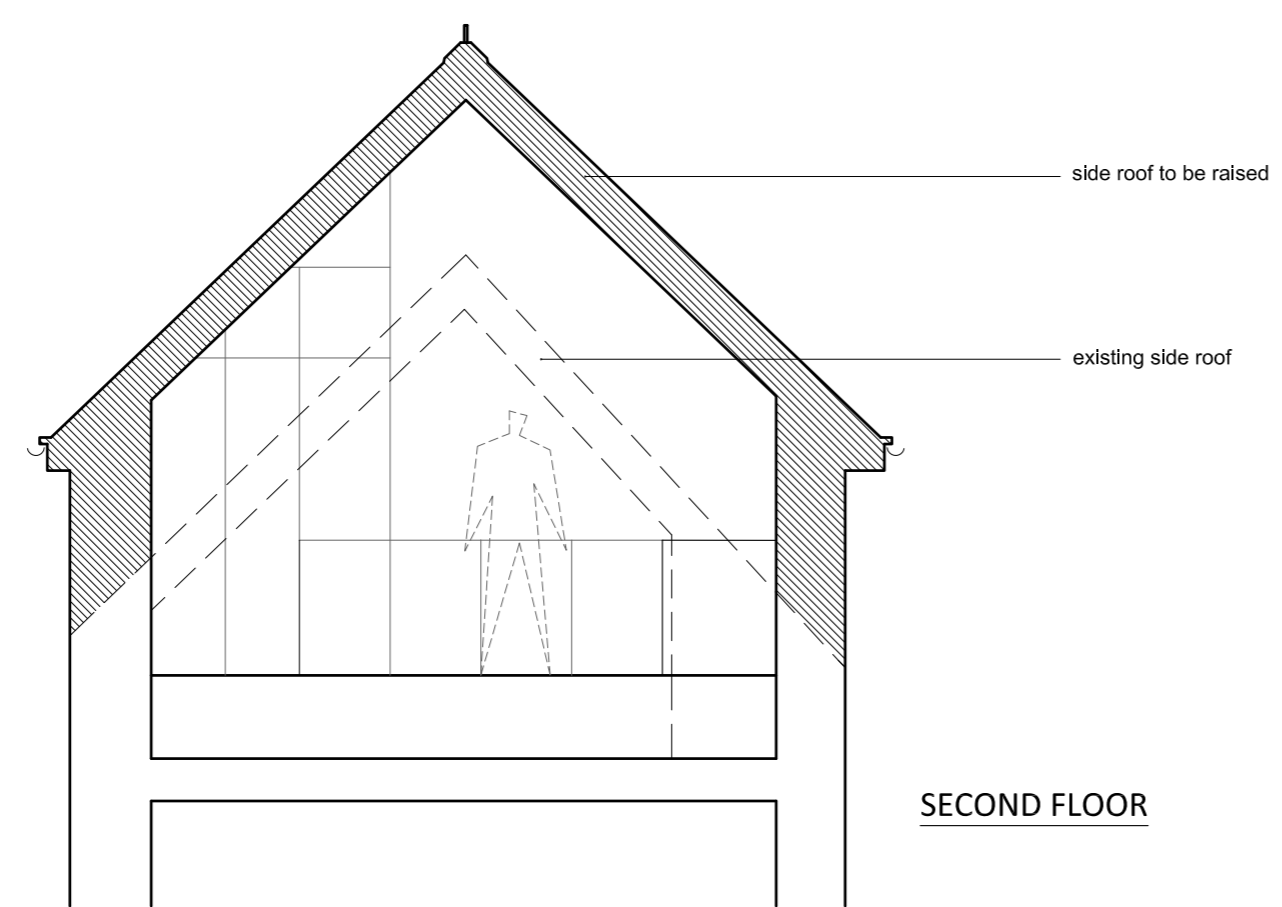

2 SECTION C
1:50@A2

NOTES

NEW WALL/FILL
TO EXISTING WALL

FLAT 4, 25 FERNCROFT
AVENUE, LONDON NW3 7PG

PROPOSED SECTIONS

DWG No: 25FF4/P301-A

SCALE: 1 - 50 @A2

DATE: DECEMBER 2018

belsize
architects


48 PARK HILL ROAD, LONDON NW3 2YP
TEL 020 7482 4420 - FAX 020 7482 4186
MAIL@BELSIZEARCHITECTS.COM

© COPYRIGHT
NOT TO BE REPRODUCED OR USED
WITHOUT PERMISSION



REVISIONS

A_03.06.19
Dormer window added

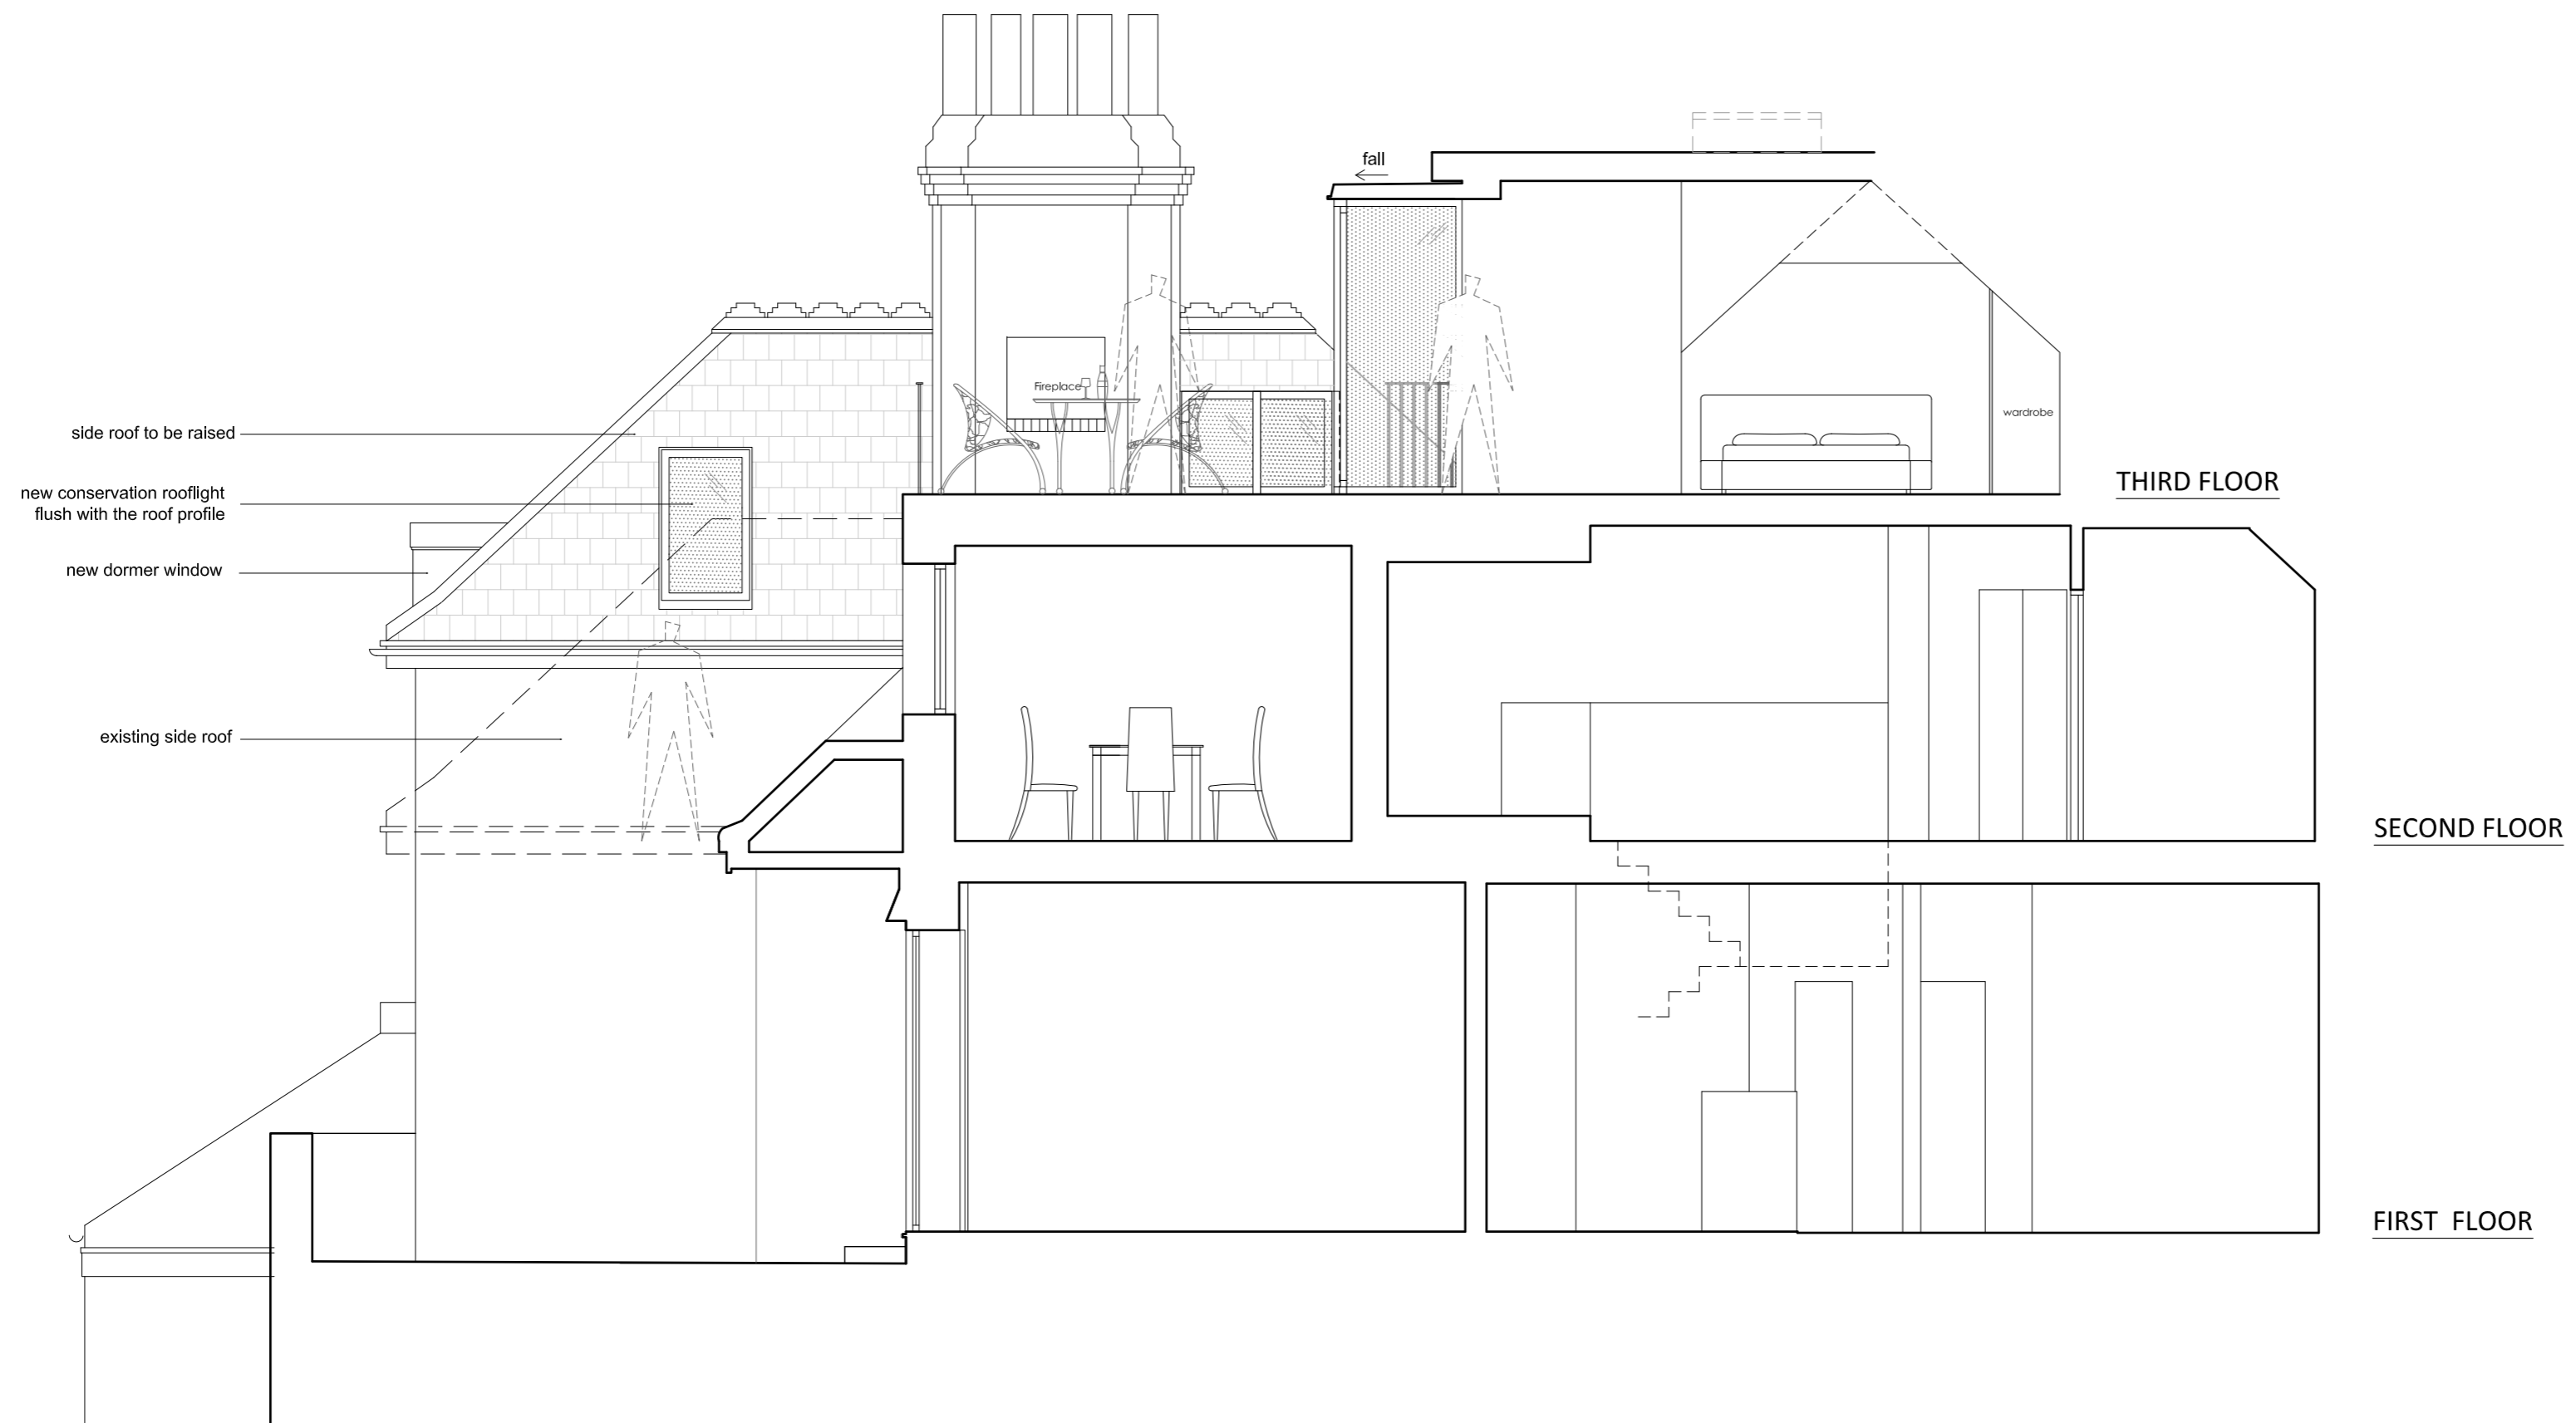

1 SECTION D
1:50@A2

NOTES

NEW WALL/FILL
TO EXISTING WALL

FLAT 4, 25 FERNCROFT
AVENUE, LONDON NW3 7PG

PROPOSED SECTIONS

DWG No: 25FF4/P302-A

SCALE: 1 - 50 @A2

DATE: DECEMBER 2018

belsize
architects

48 PARK HILL ROAD, LONDON NW3 2YP
TEL 020 7482 4420 - FAX 020 7482 4186
MAIL@BELSIZEARCHITECTS.COM

© COPYRIGHT
NOT TO BE REPRODUCED OR USED
WITHOUT PERMISSION

