


EAST ELEVATION

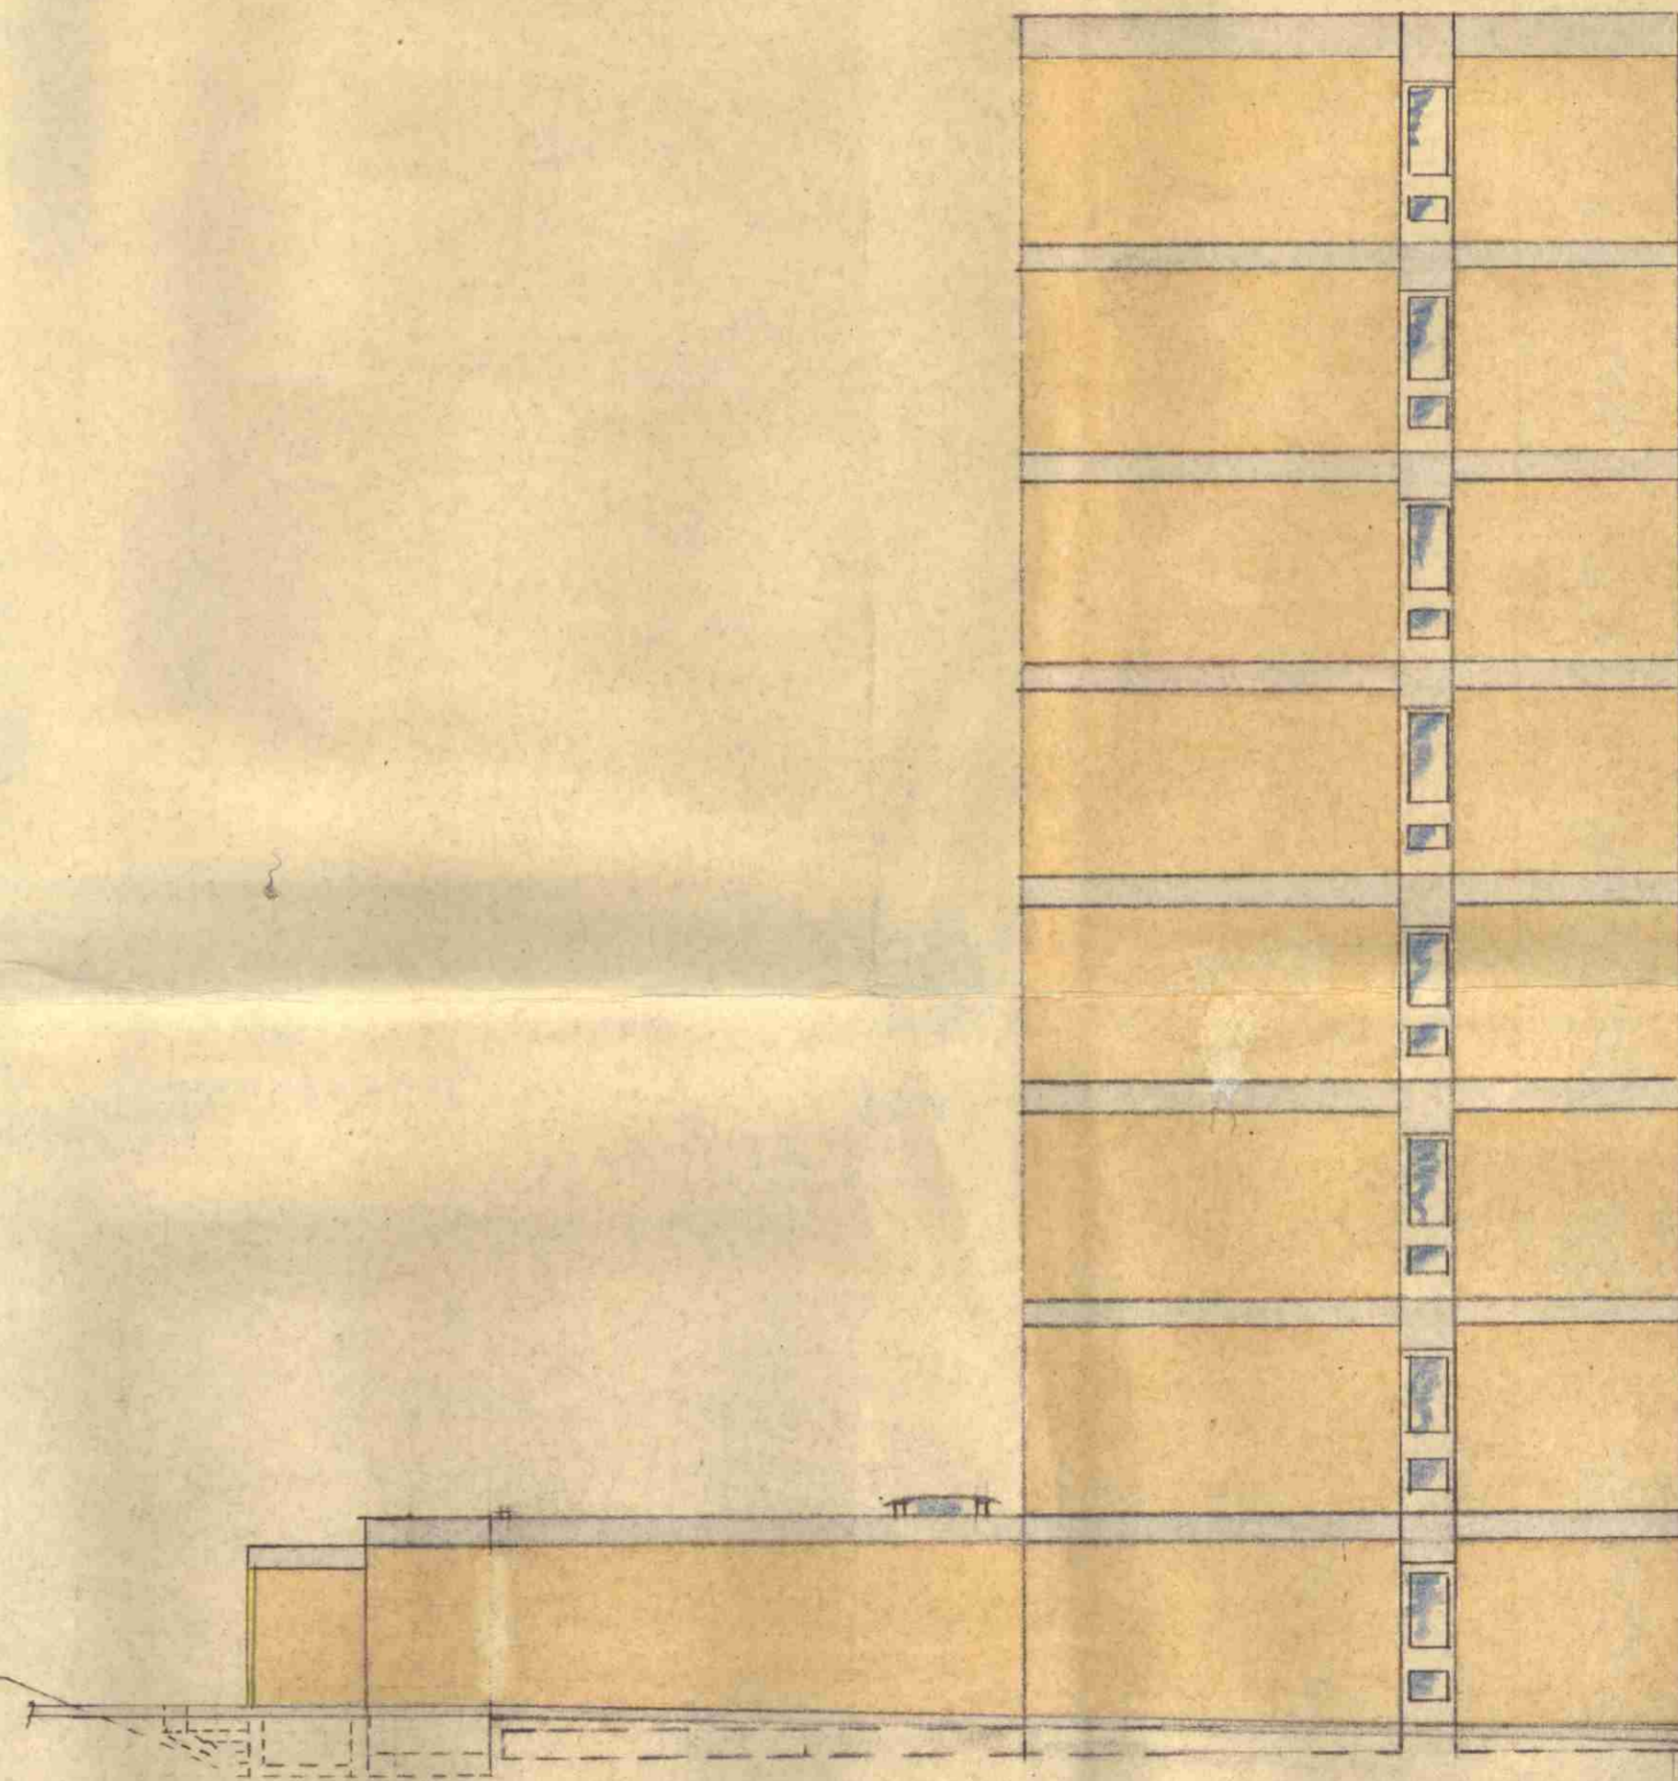

NORTH ELEVATION

NOTE: FOR PLAN SEE DRWG. NO 962/5B.

22262
11 JAN 1960

29 ST. EDMUND'S TERRACE N.W. 8.
PROPOSED REVISED ELEVATIONS
GROUND FLOOR FLAT
ENLARGEMENT

DWG. No. 962/8

DATE: 6-JAN-60
SCALE: 1/8" TO 1 FT.

A. JAFFET B.Sc. (Eng.)
CIVIL & STRUCTURAL ENGINEER
17 DORSET SQUARE
LONDON, N.W.1. PAD. 4727