




SECTION A-A

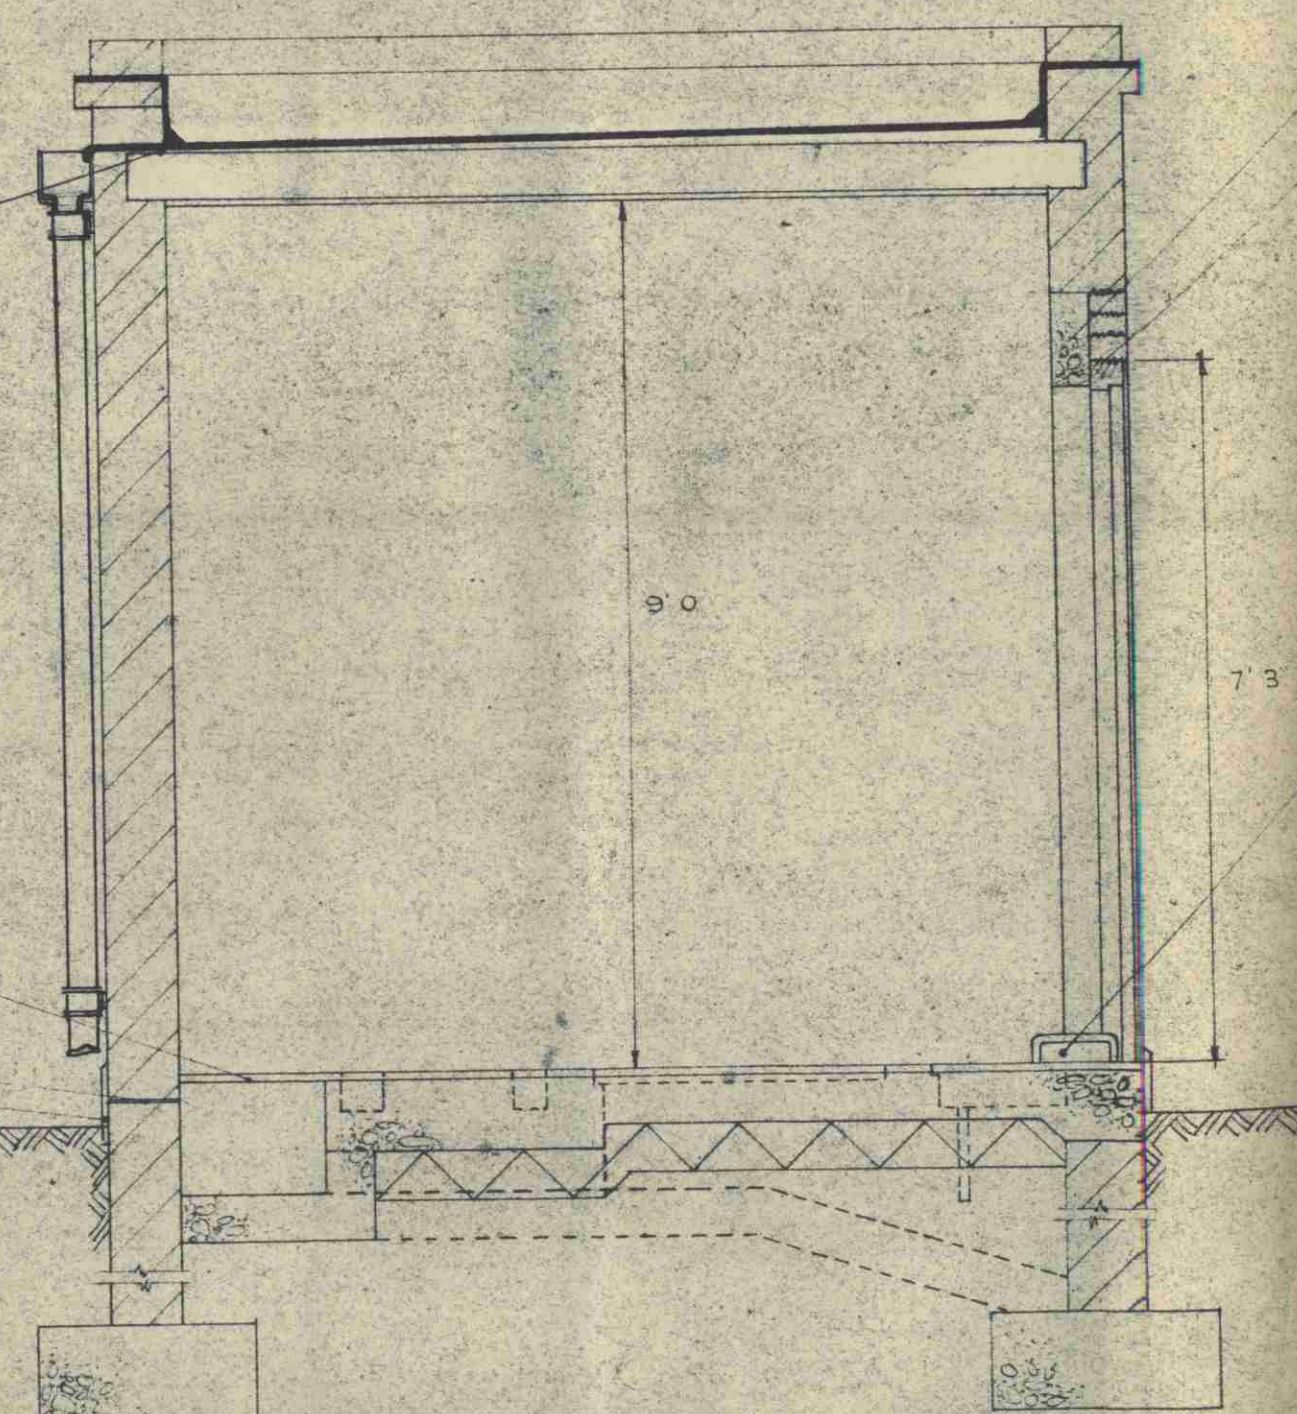

SECTION B-B

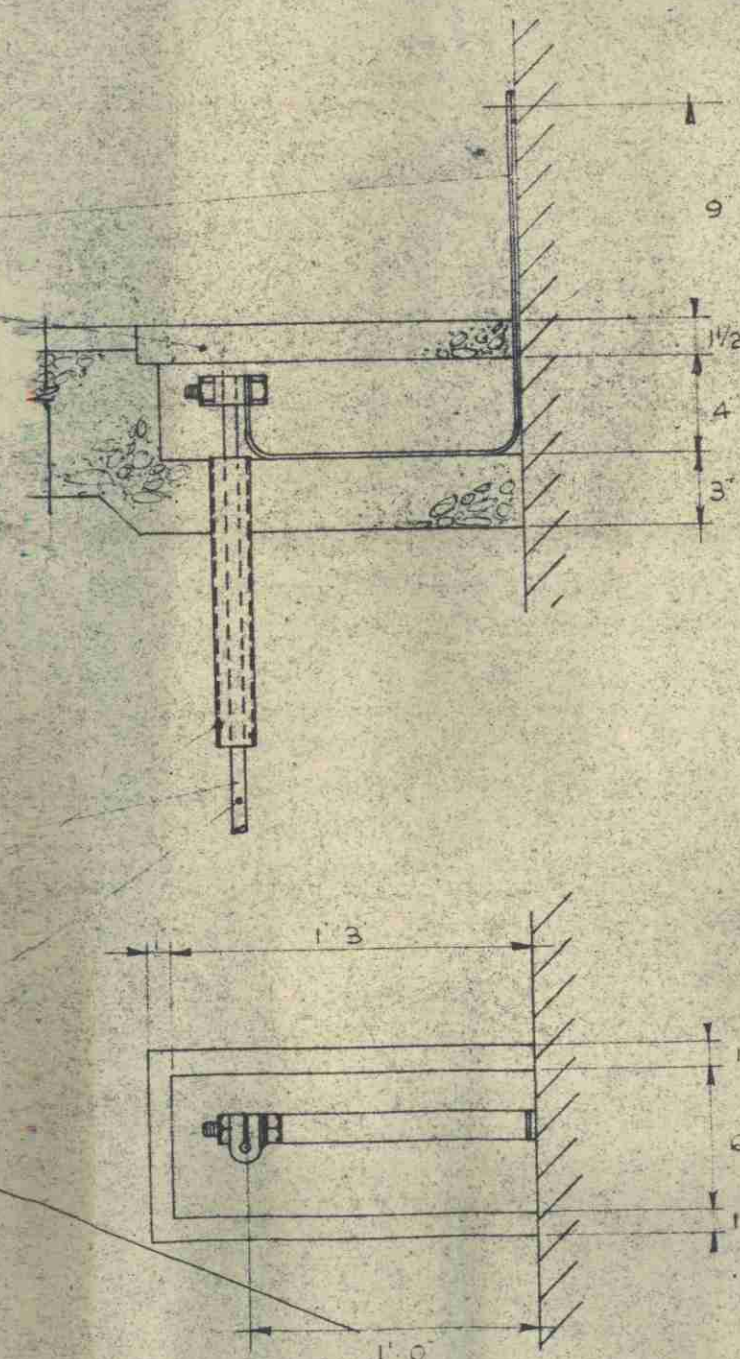


DETAIL OF EARTH ROD BOXES  
Scale 1 1/2 inches to 1 foot

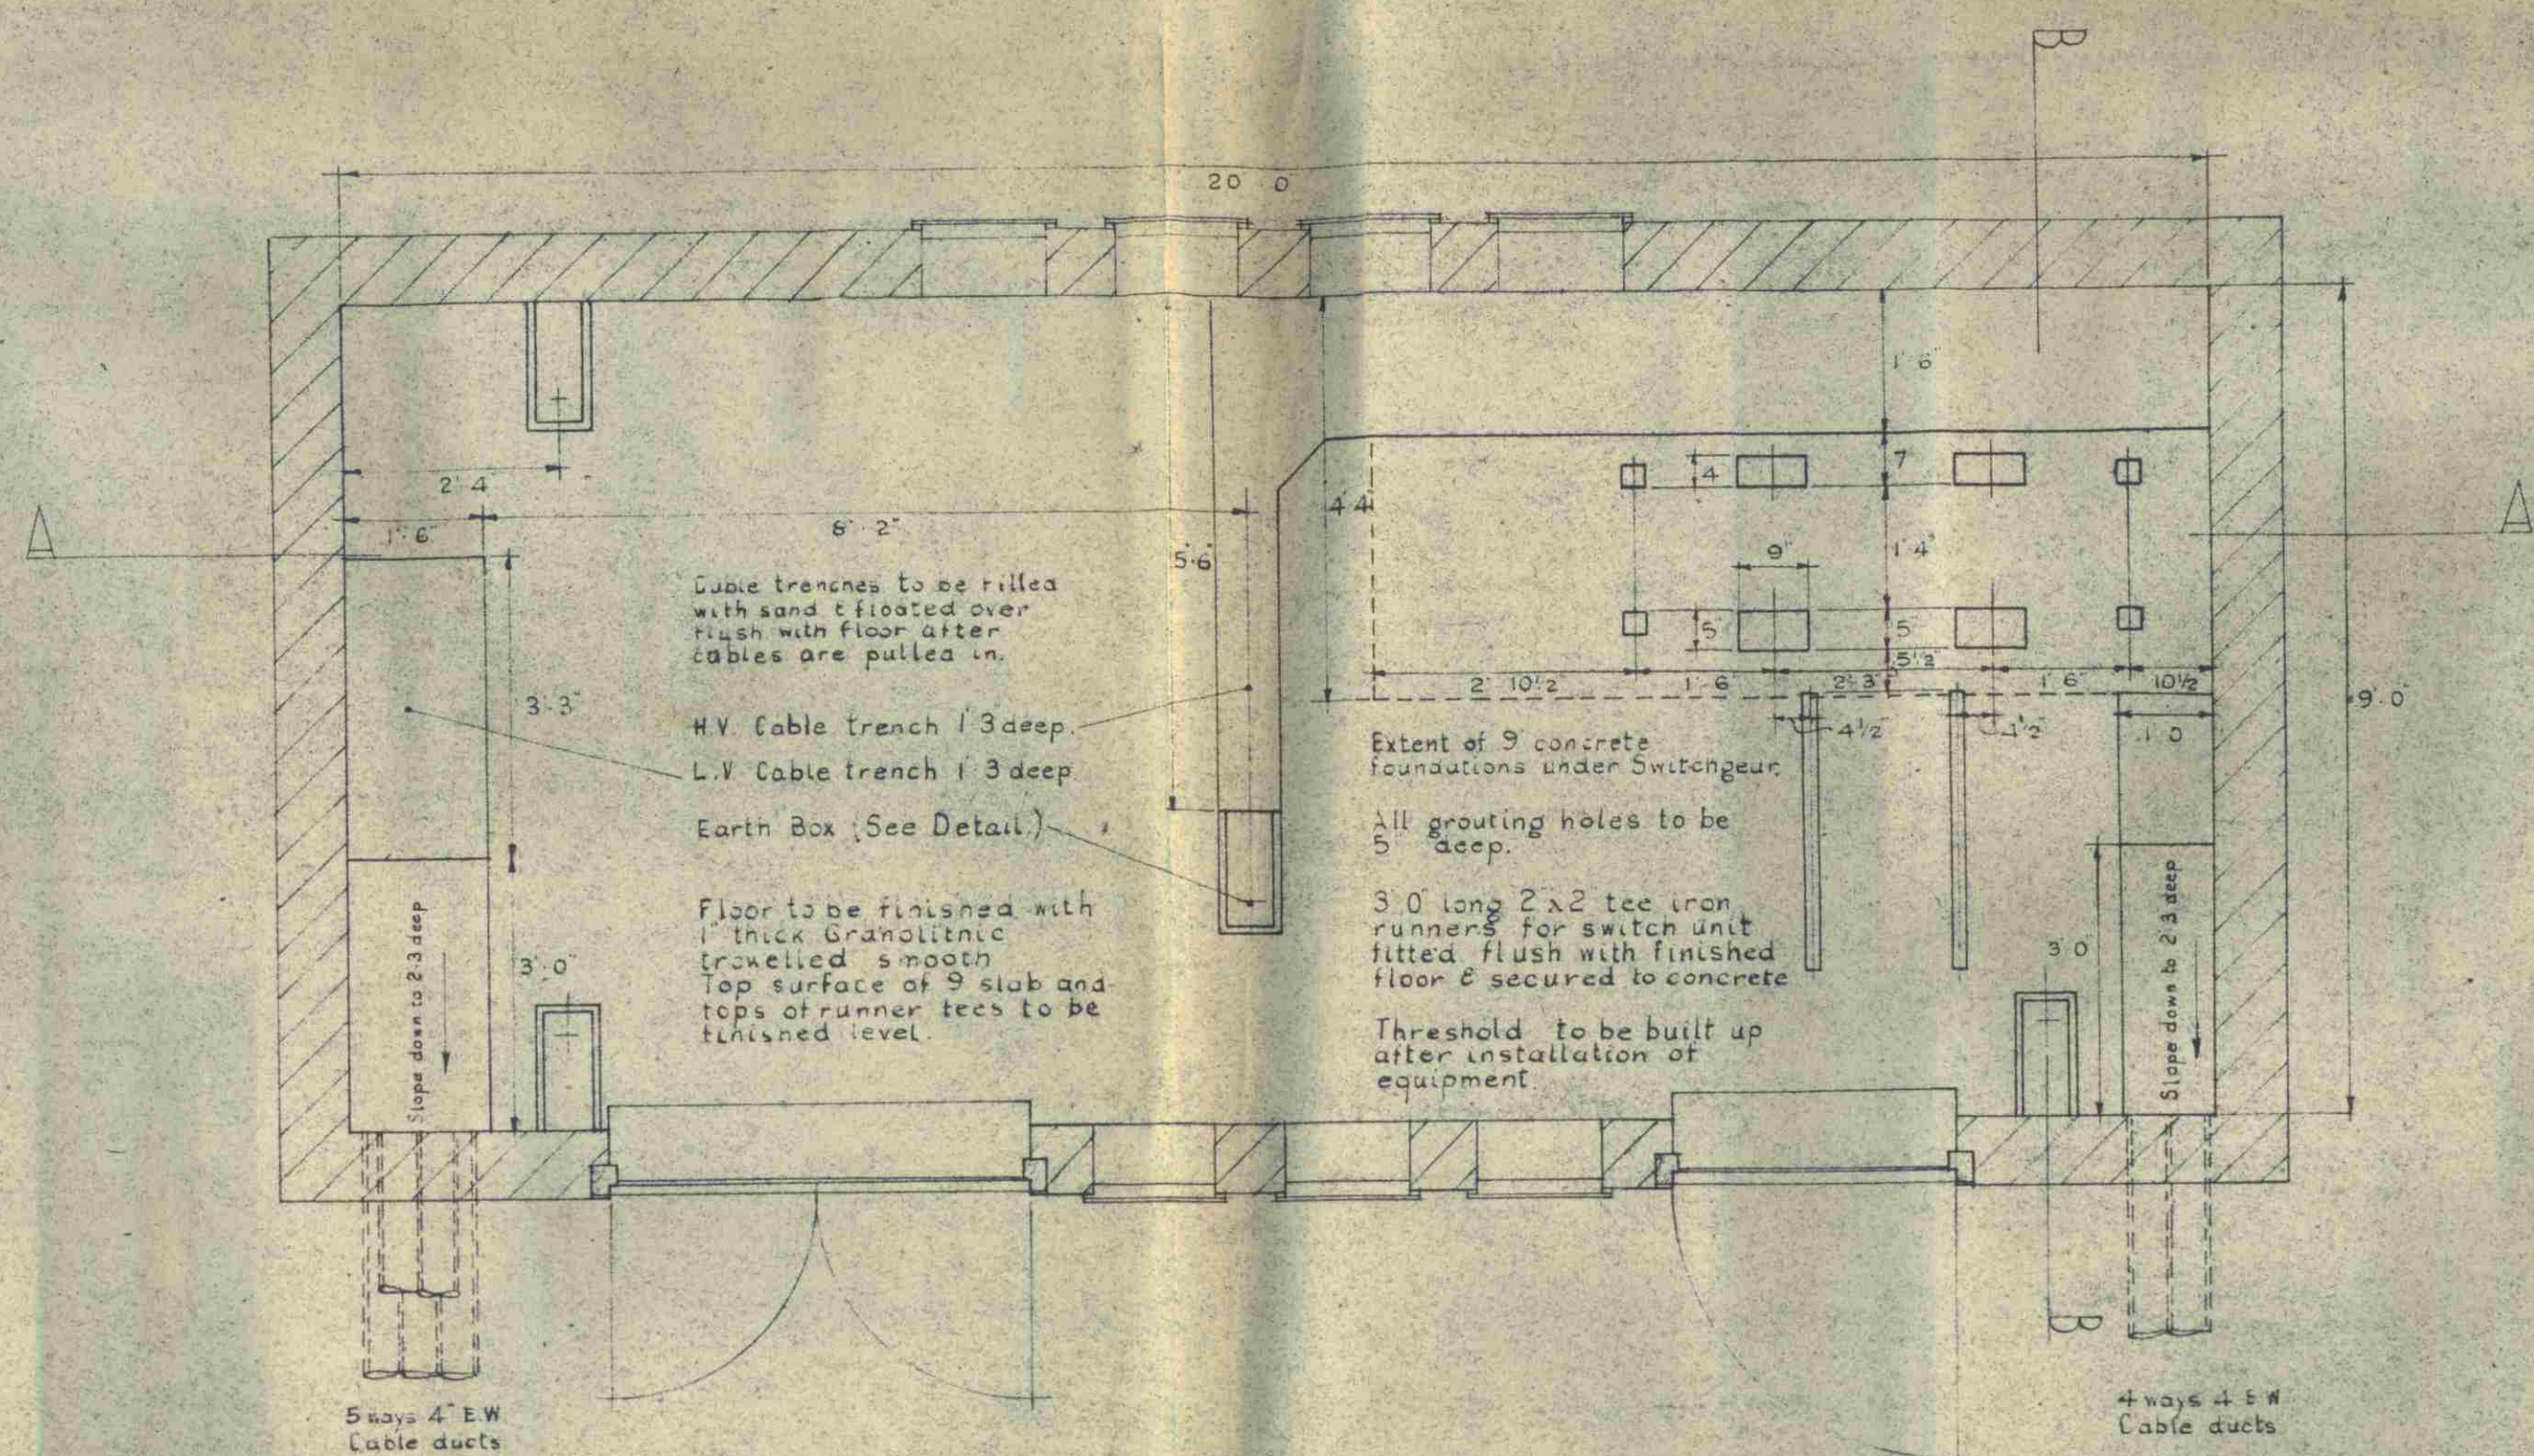


PLAN

13274

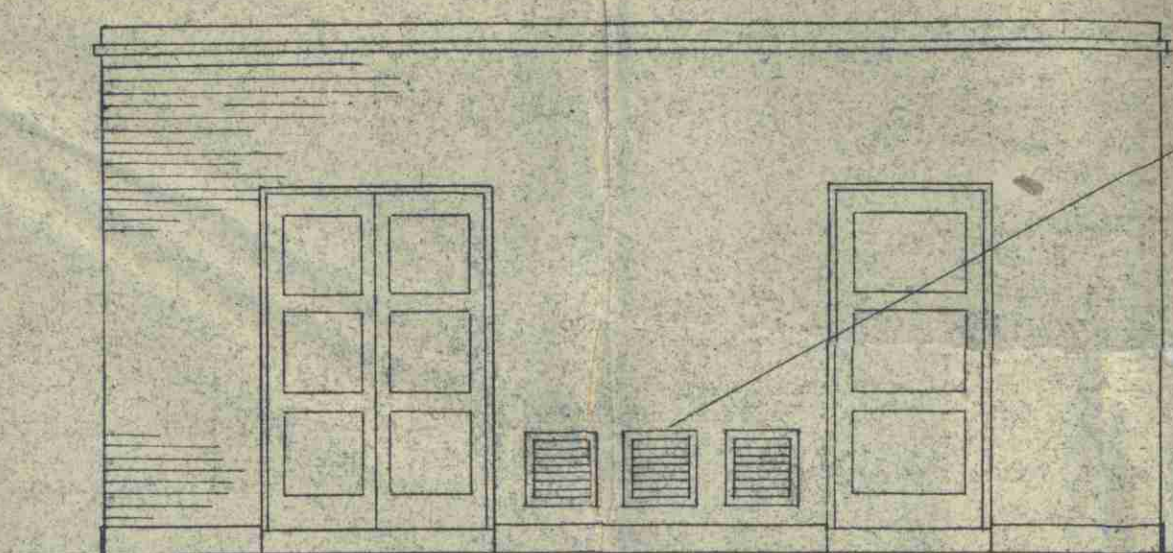


FRONT ELEVATION

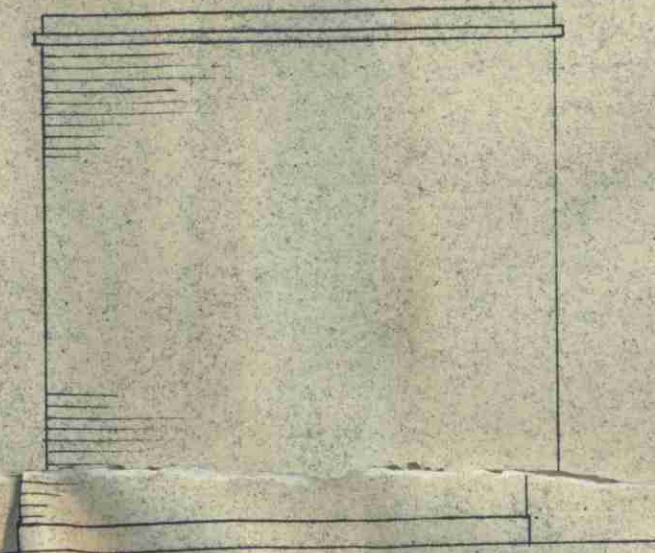

SIDE ELEVATION

Scale 1/4 inch to 1 foot

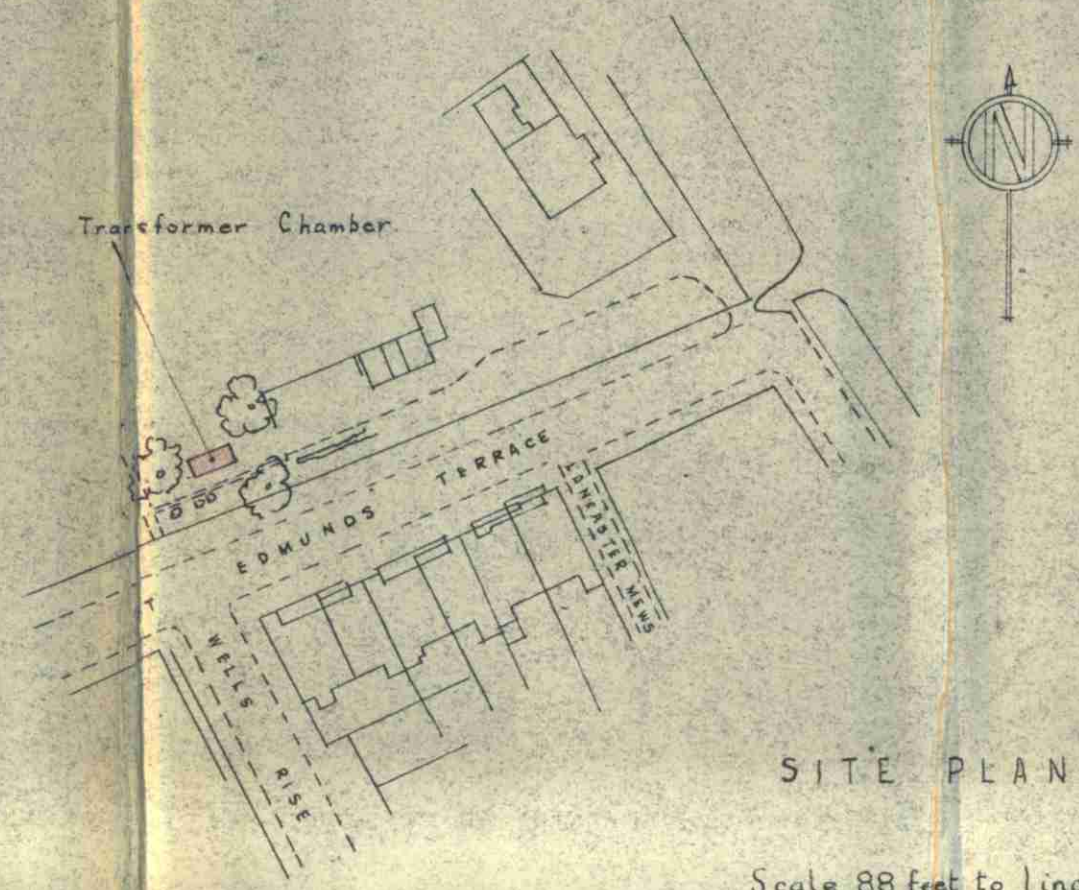

SITE PLAN

Scale 88 feet to 1 inch

FLOOR AREA 160 SQ FT

R.I.B.A. CODE  
2991 CU FT  
Length 21' 6" Width 10' 6" Height 13' 3"

BASED UPON THE ORDNANCE SURVEY MAP 1:2500 THE DISTRICT OF THE CONTROLLER OF HER MAJESTY'S OFFICES

LONDON ELECTRICITY BOARD	
NORTH-WEST SUB-AREA	
38, Aybrook St. W. 1.	
SCALE	1/2 inch to 1 foot
DRAWN	C. S. 13-9-52
TRACED	
DRAWING NUMBER	MD 15/148/104

M.W.B. ST EDMUNDS TERRACE  
TRANSFORMER CHAMBER