


SITE PLAN

Scale 1:500 (m)
 0 5 10 15 20 25

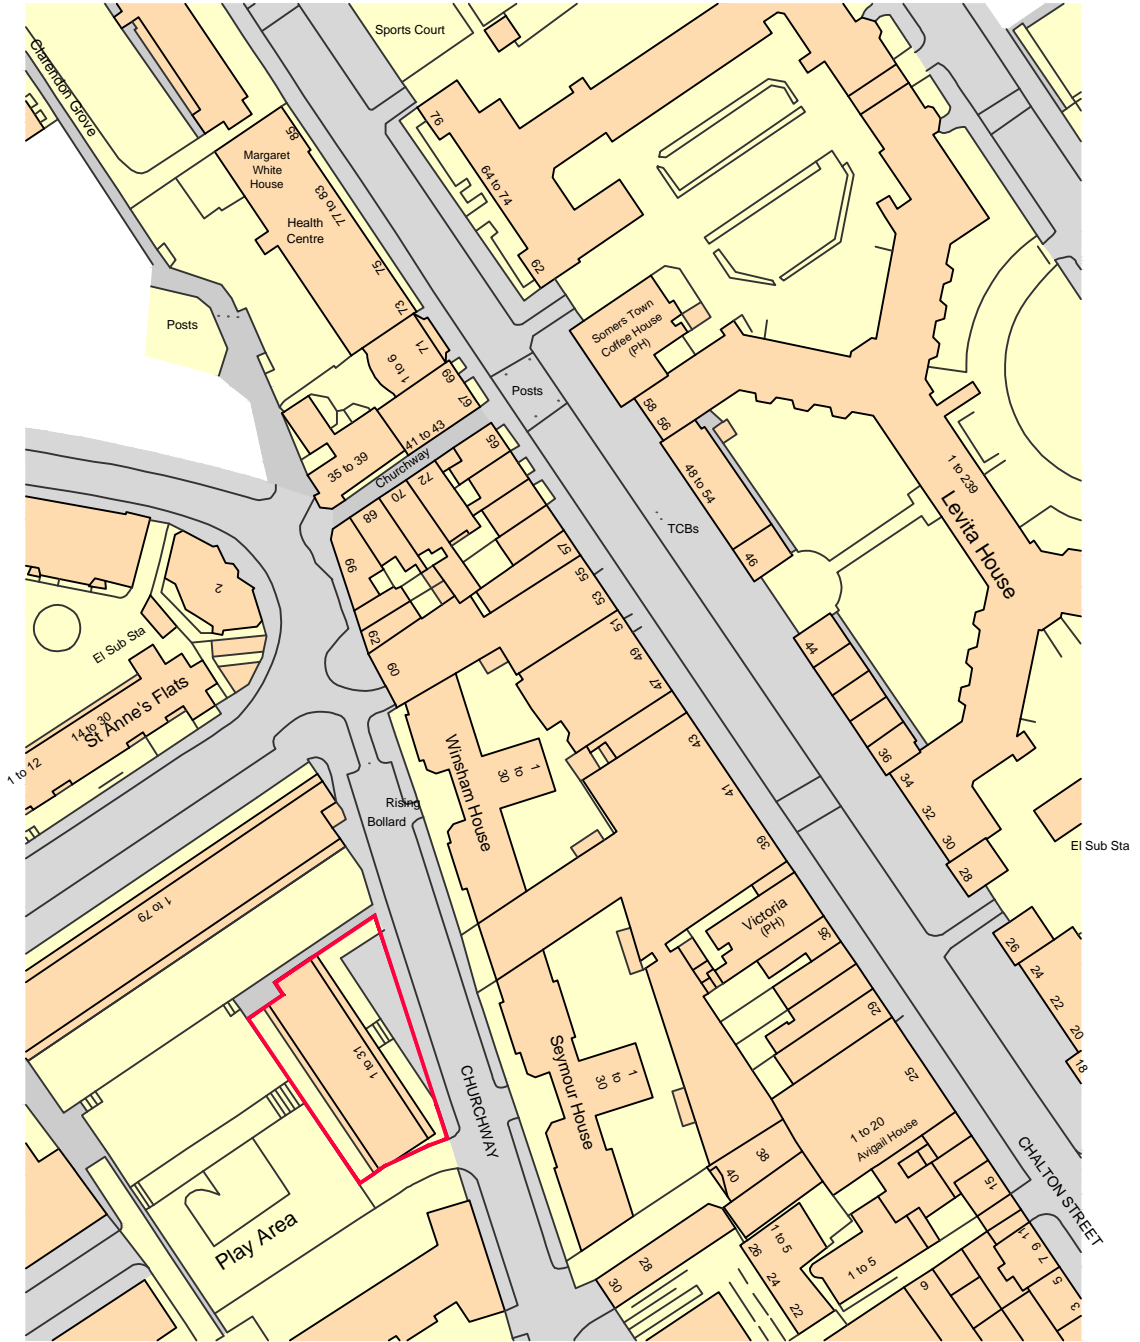

LOCATION PLAN

Scale 1:1250 (m)
 0 10 20 30 40 50

Project
PROPOSED FENCE AND RAILINGS
1-31 CHURCHWAY
LONDON NW1 1LJ
 SITE AND LOCATION PLANS

Amendments

Scale **1:500, 1:1250**

Date **May 2019**

Drawing No **19/094-03**



Whymark & Moulton
 Chartered Surveyors &
 Building Engineers

14 Cornard Road, Sudbury,
 Suffolk. CO10 2XA

Tele: 01787 371371

