
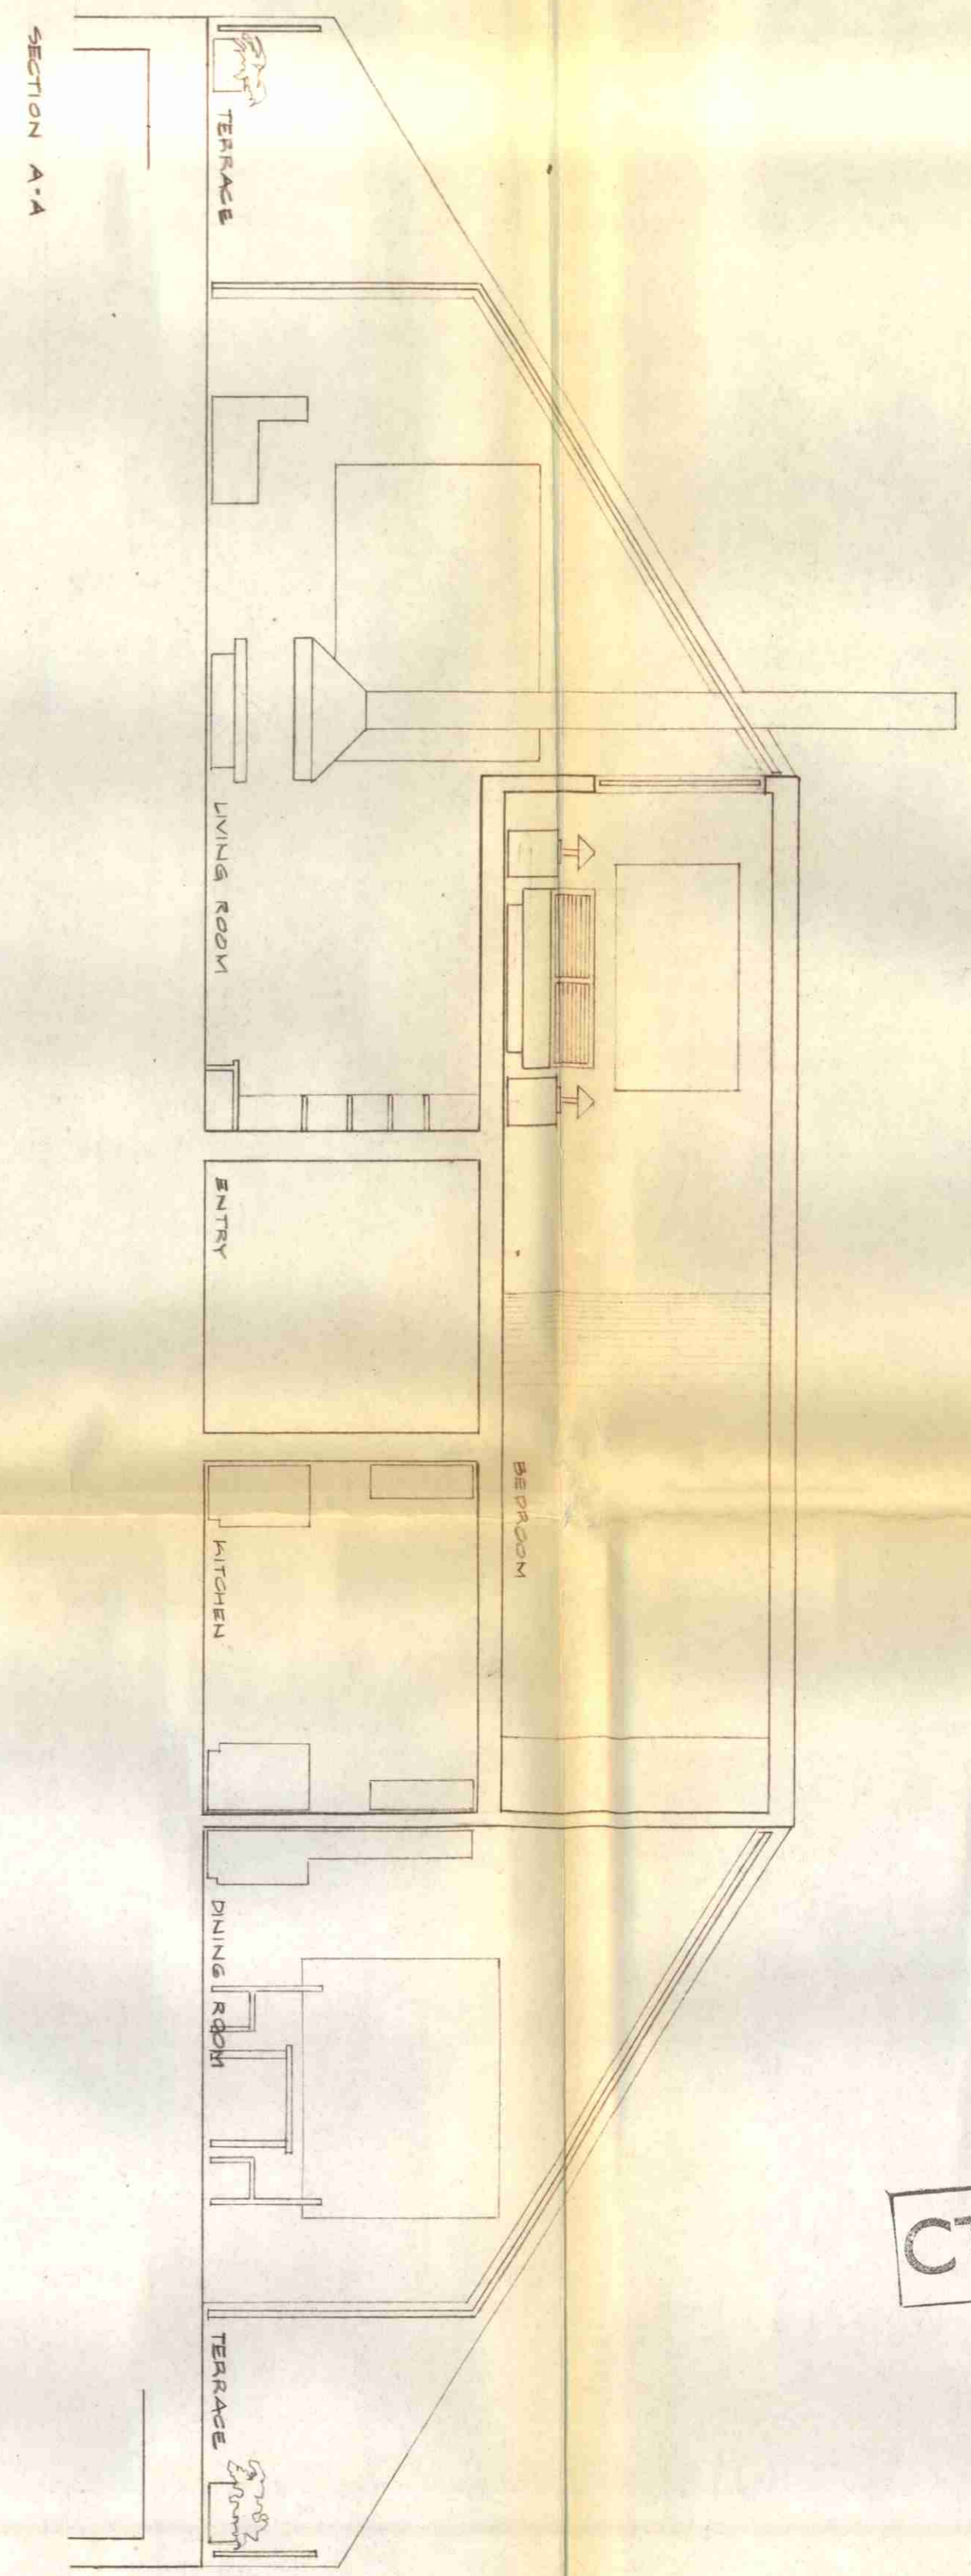
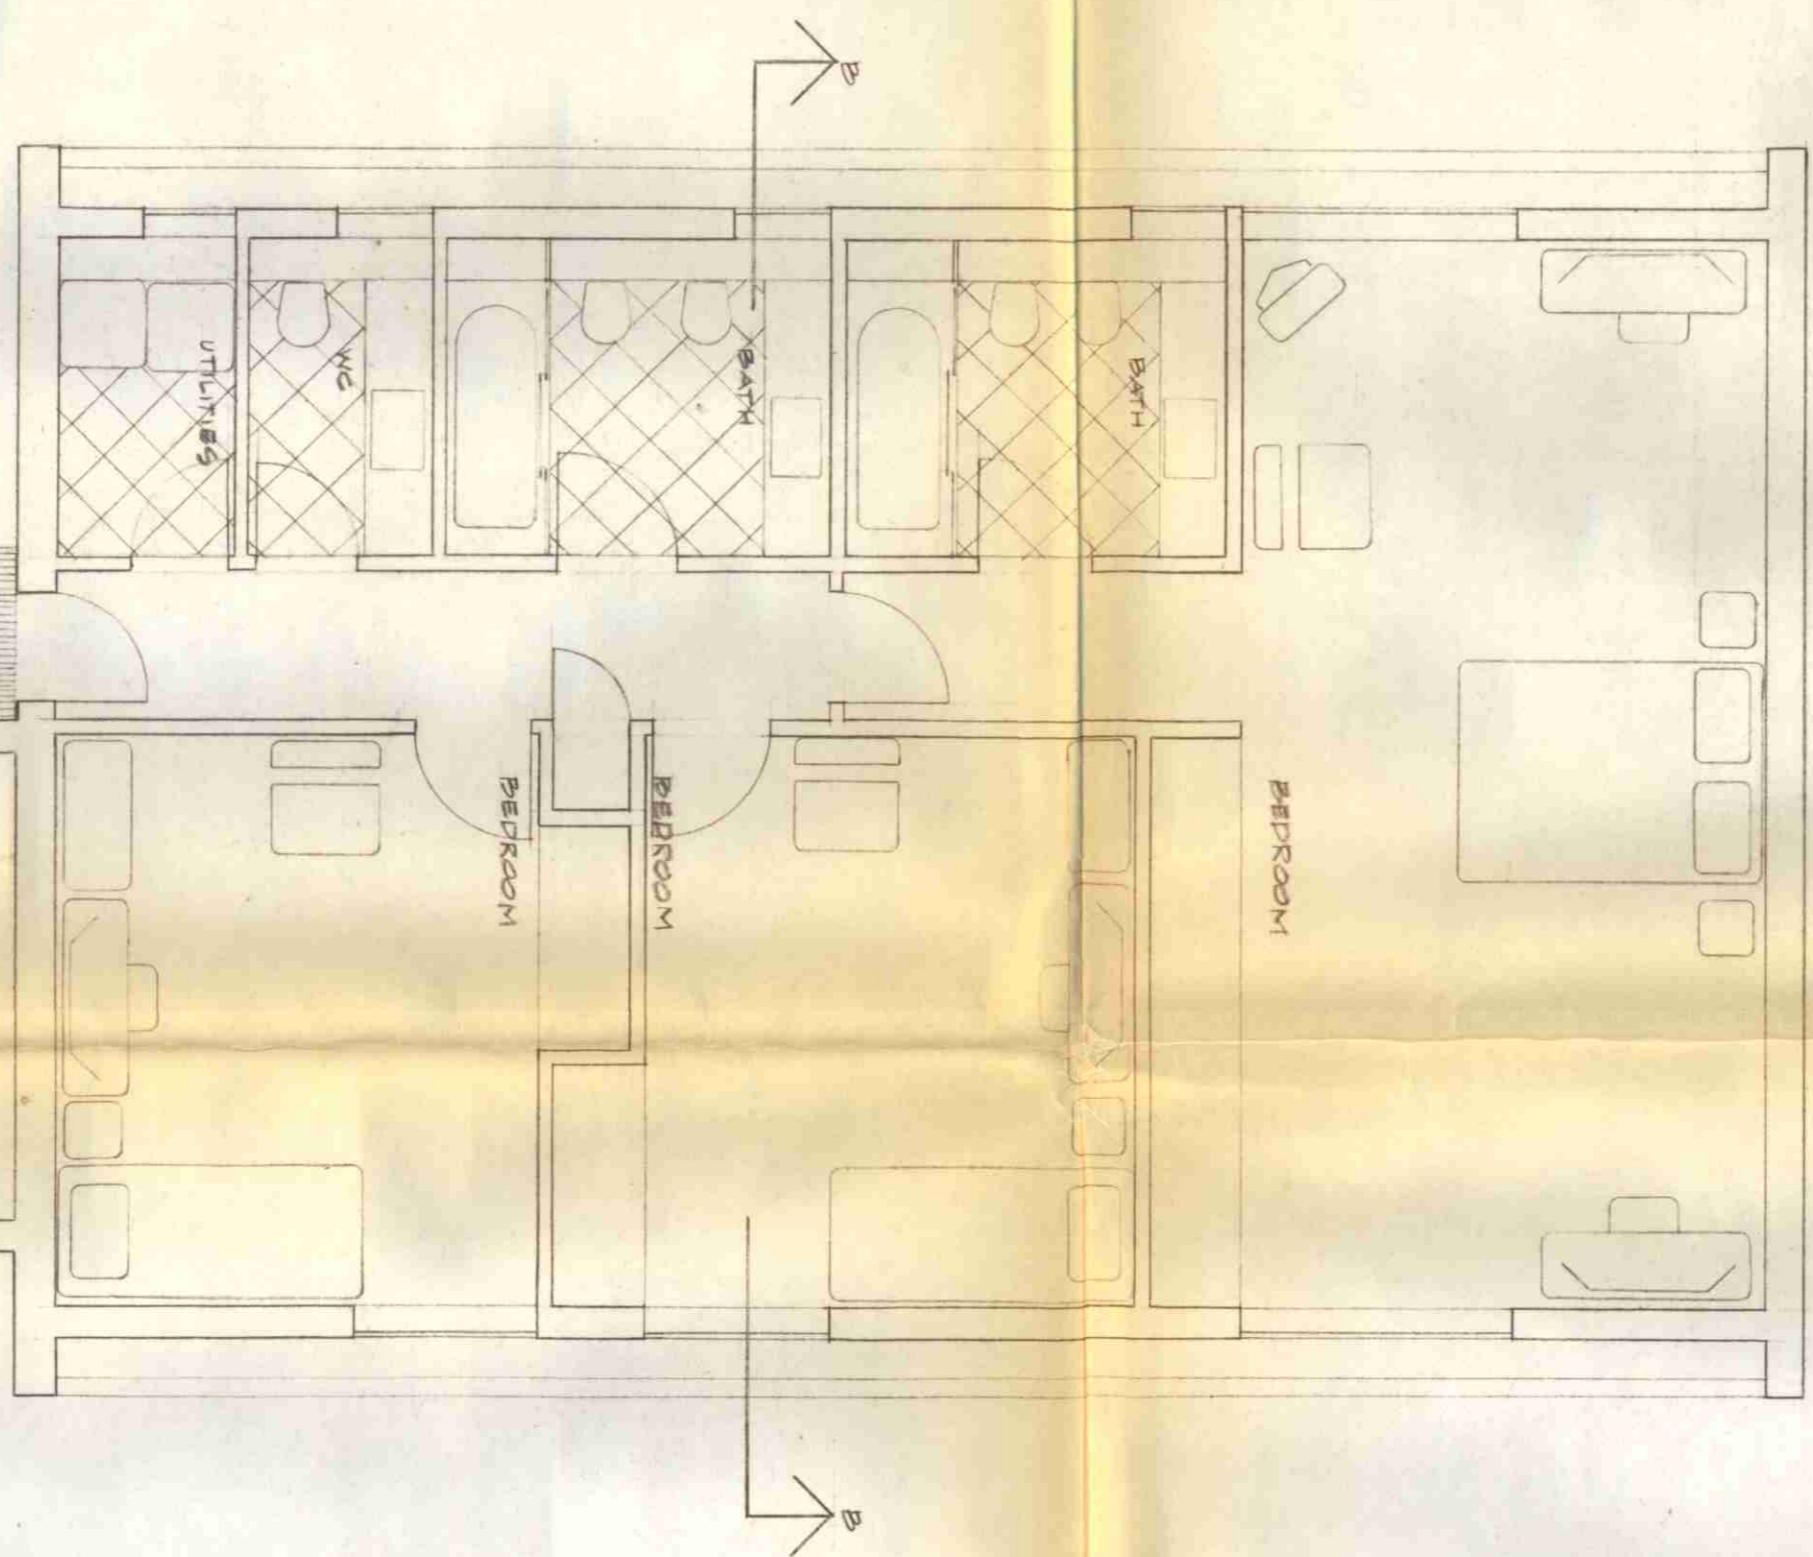


LOWER LEVEL PLAN

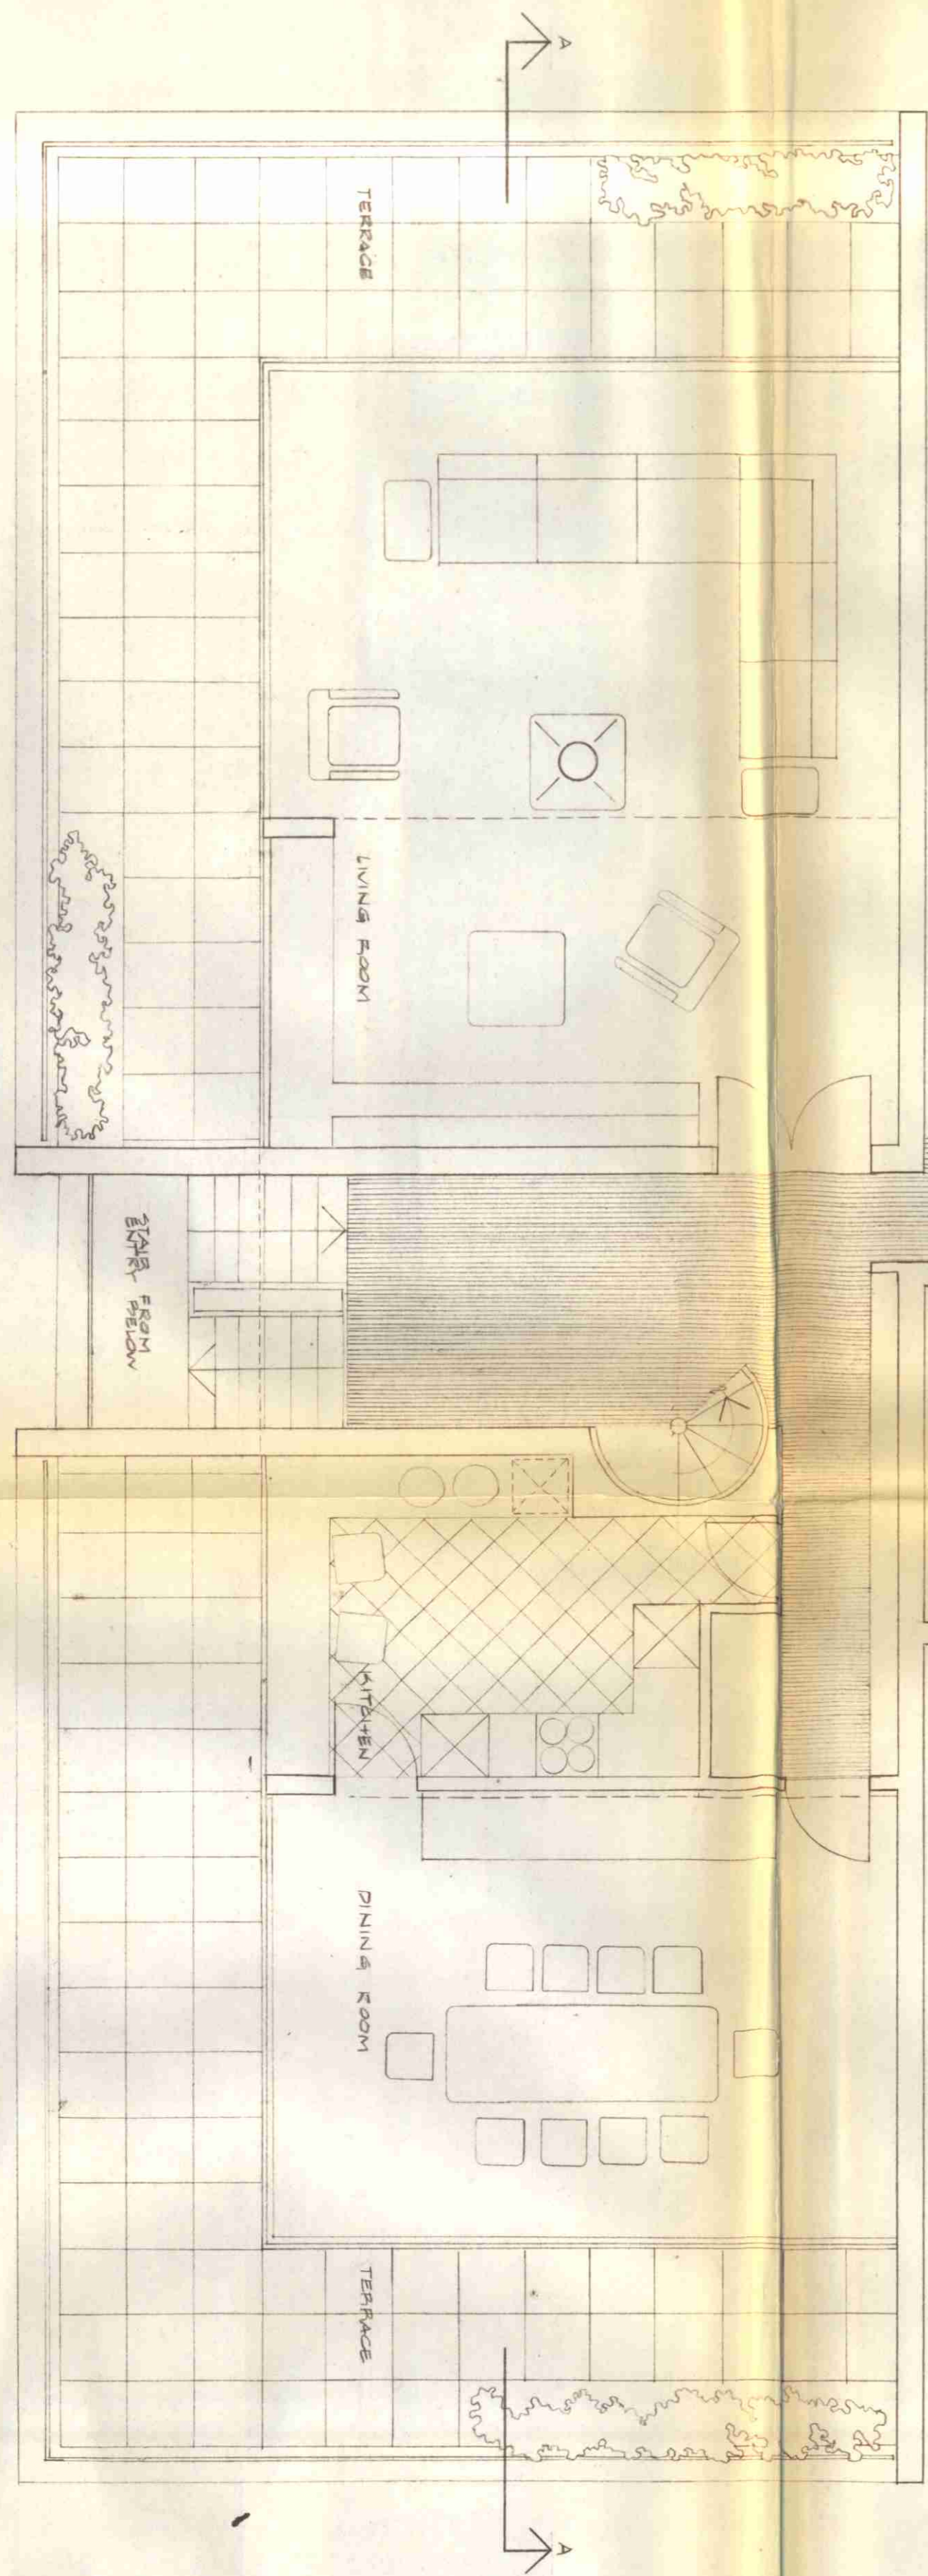


NOTES

REVISIONS

LONDON BOROUGH OF CAMDEN
TOWN AND COUNTRY PLANNING ACTS
- 1 JUL 1980
APPROVED
PLANS NOT APPROVED
ON BEHALF OF THE COUNCIL

CTP/J8/4/B/30318

CLIENT		CREDIT AGRICOLE DU BRETAIN LTD	
JOB TITLE		BARRIE HOUSE	
DRAWING			
LOWER FLOOR PLAN AND SECTION			
SCALE	1:50	CHECKED	PM
DRAWN	DB	DATE	MARCH 1980
LEVITT BERNSTEIN ASSOCIATES		ARCHITECTS	
30 OVAL ROAD LONDON NW1		01-267 5681	
DRAWING No.			
802-PA 02			

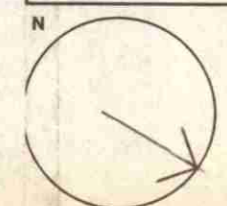

UDO 10603