
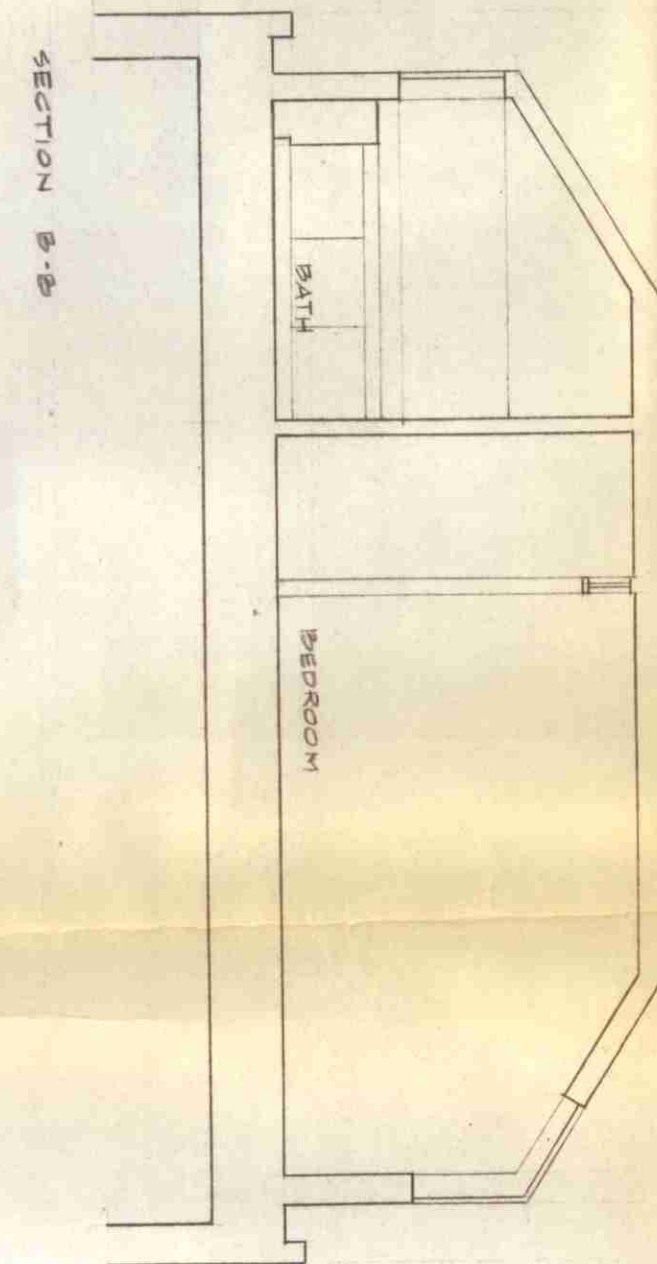
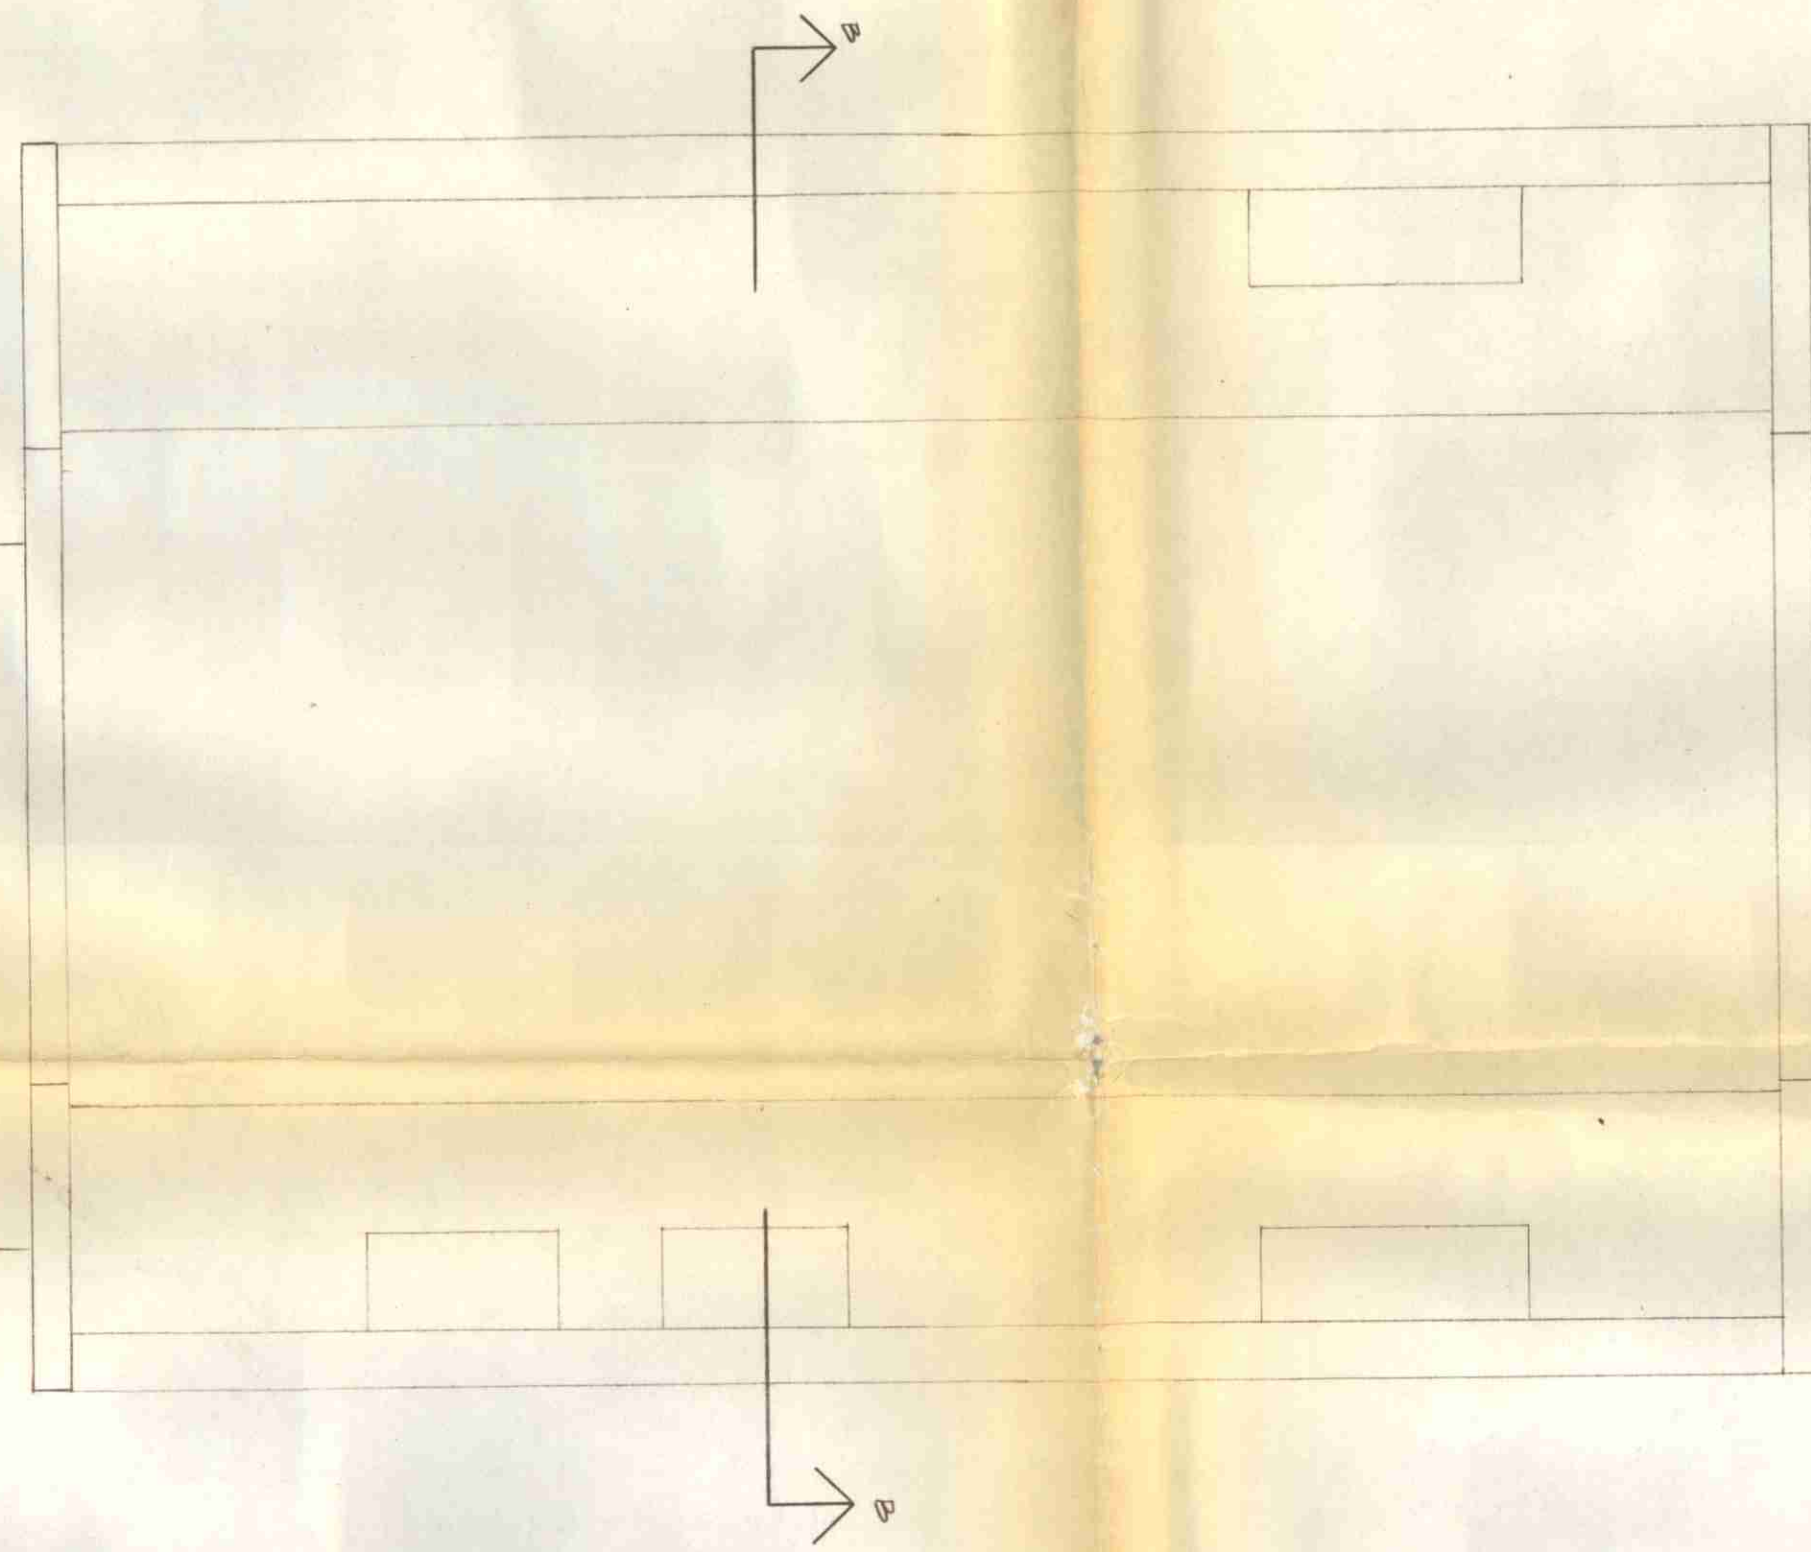


UPPER FLOOR PLAN

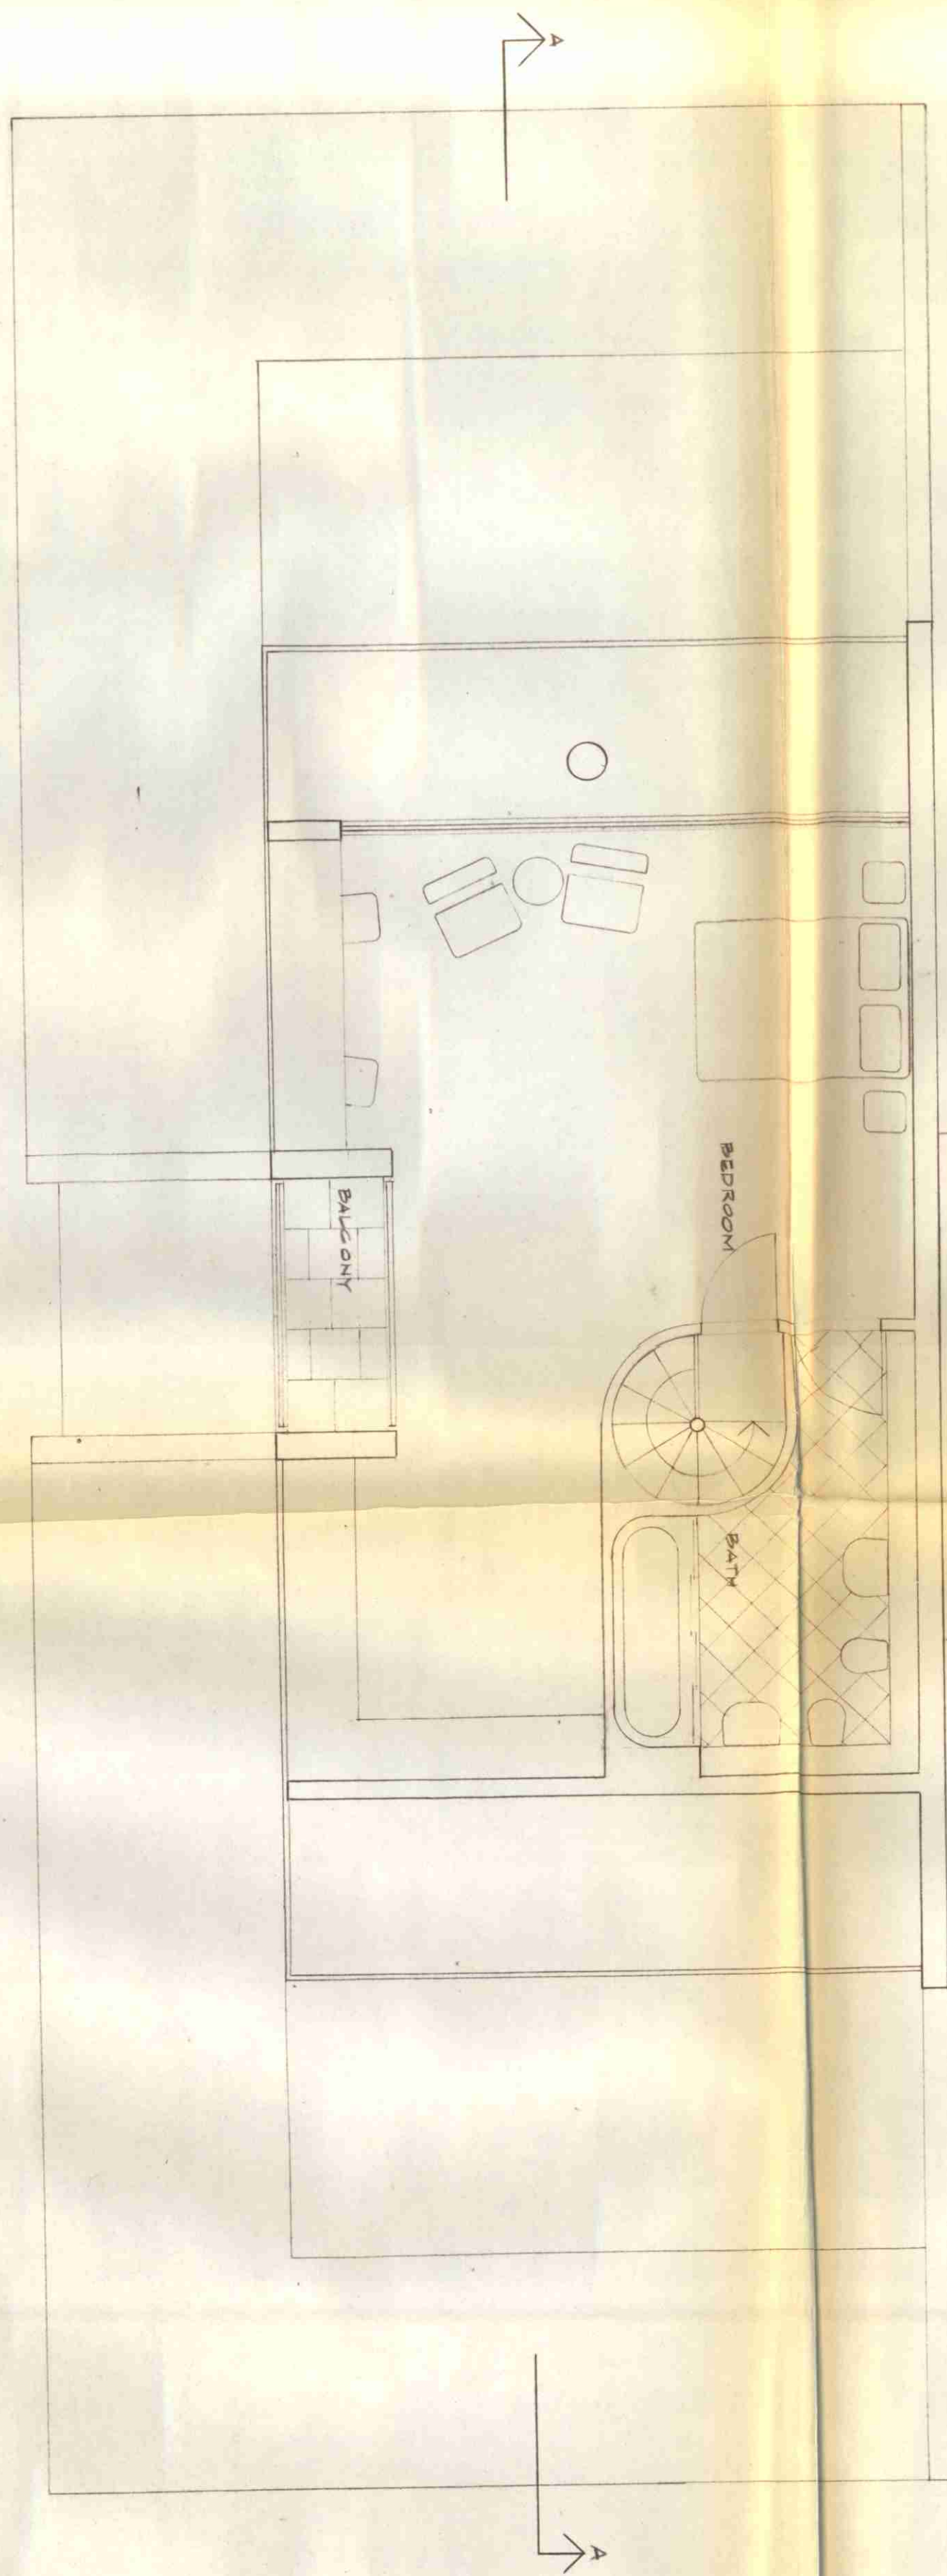


NOTES

REVISIONS

LONDON BOROUGH OF CAMDEN  
TOWN AND COUNTRY PLANNING ACTS  
- 1 JUL 1980  
~~APPROVED~~  
PLANS NOT APPROVED  
ON BEHALF OF THE COUNCIL

**CTP/DB/4/B/30318**

CLIENT	
CREDIT AGRICOLE DU BETAIL LTD	
JOB TITLE	
BARRIE HOUSE	
DRAWING	
UPPER FLOOR PLAN AND SECTION	
SCALE	CHECKED
1:30	PA
DRAWN	DATE
DB	MARCH 1980
LEVITT BERNSTEIN ASSOCIATES ARCHITECTS	
30 OVAL ROAD LONDON NW1 01-267 5681	
DRAWING No.	
302-PA 03	

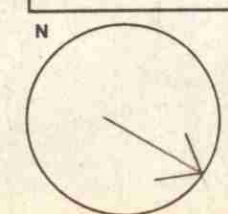

UDO 10603