




Existing Ground Floor Plan
(Scale 1:100)

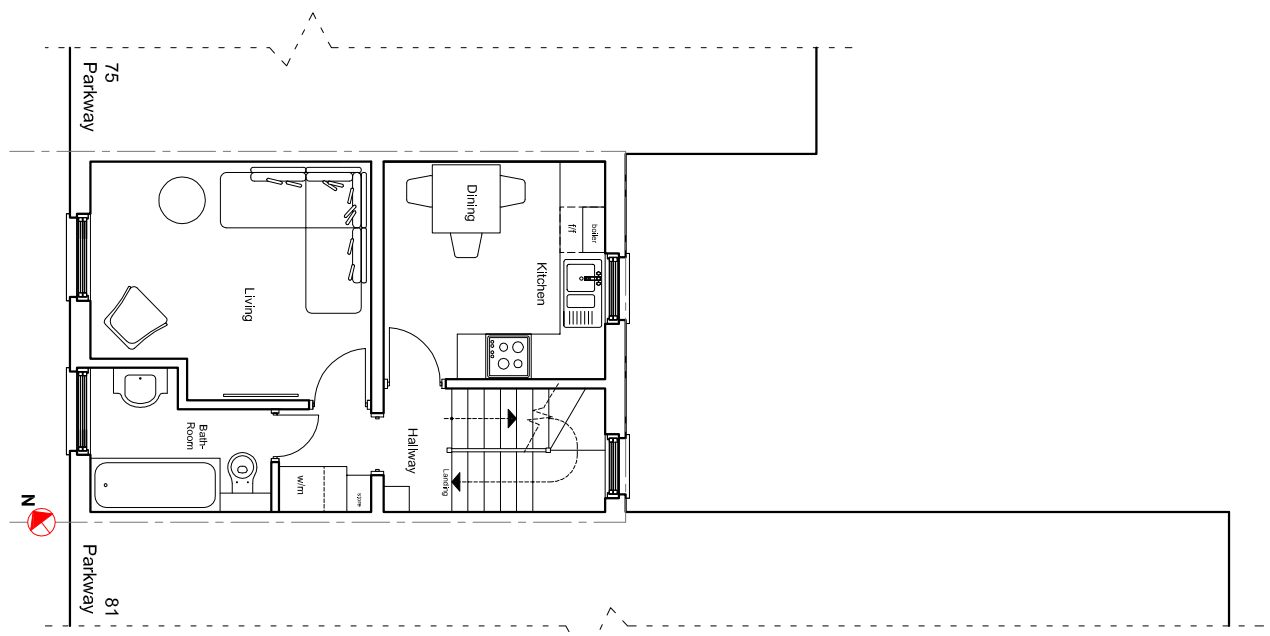

Existing First Floor Plan
(Scale 1:100)

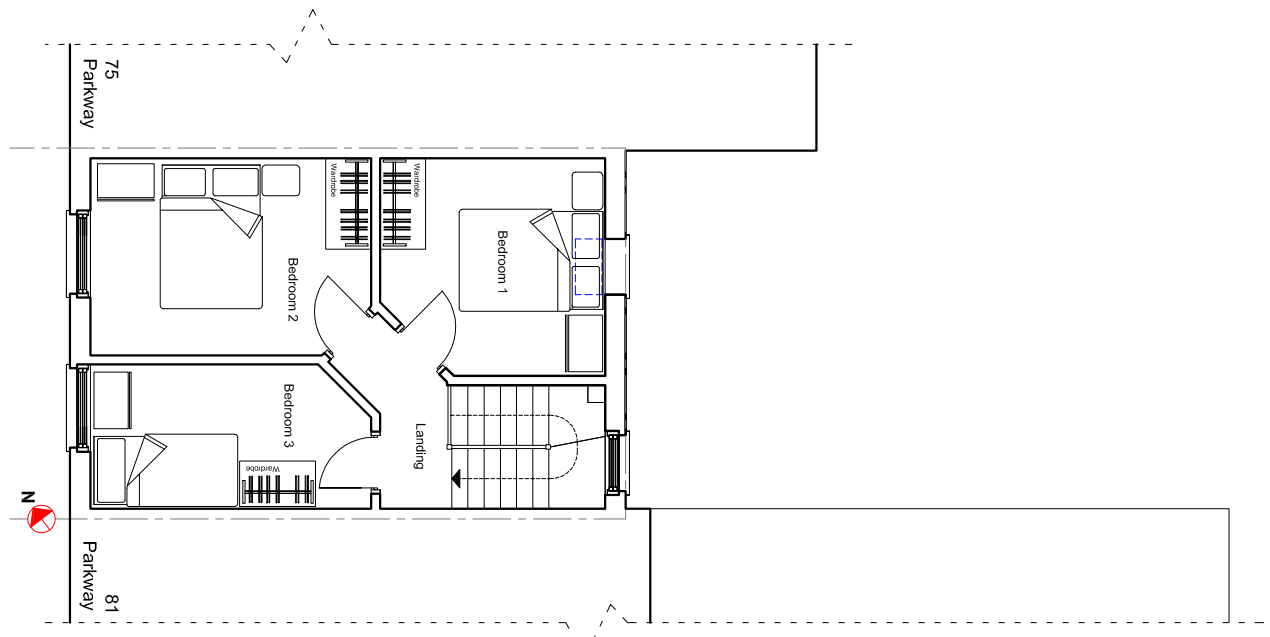


Existing Second Floor Plan
(Scale 1:100)

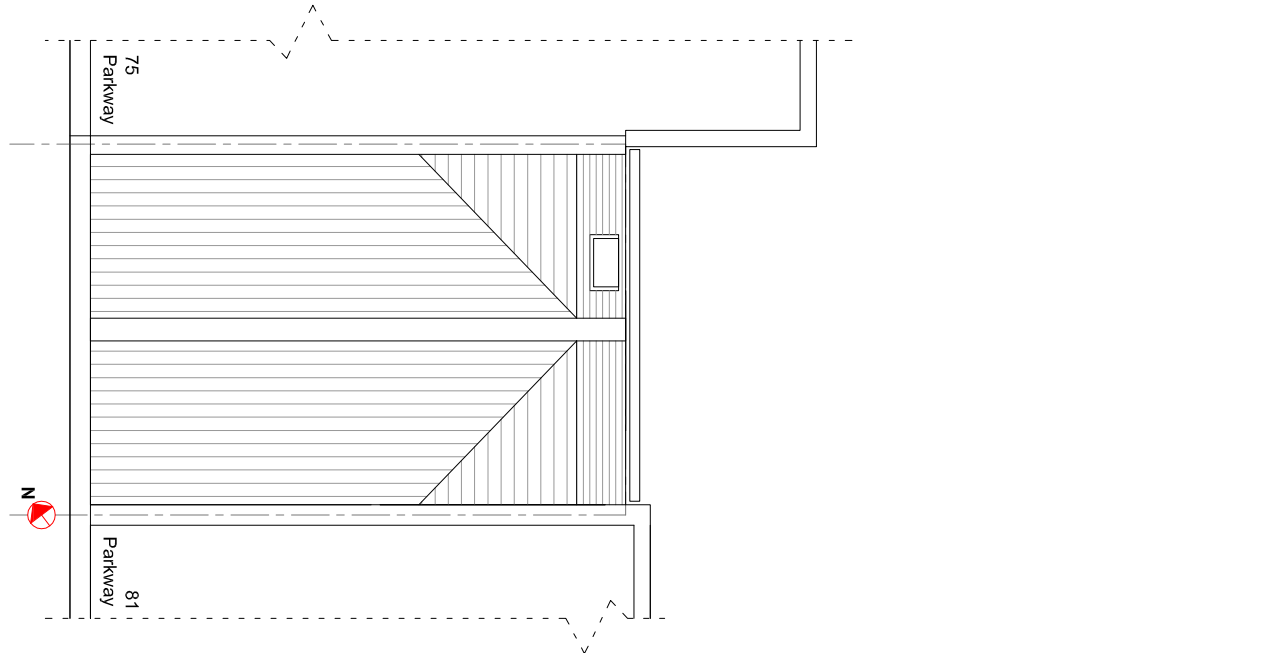

Existing Roof Plan
(Scale 1:100)

Notes
Report any discrepancies
Copyright owned by Andreas + Buxton Associates
For planning purposes only

 

Andreas + Buxton Associates
CHARTERED ARCHITECT + INTERIOR DESIGNERS
9 Louisa Street London E1 4NF
t: 078687 15430 e-mail: andreas@73@me.com

Rev	Date	Drawing Status	Project	Project Description	Drawing Name	Date	Scale	Dwg. No.	Rev.
			79A Parkway London NW1 7JR	Proposed Mansard Roof Addition	Existing Floor Plans	12.06.19	1:100 @ A3	Park/19/P/02	