



Proposed Front Elevation:  
North/ West  
(Scale 1:100)

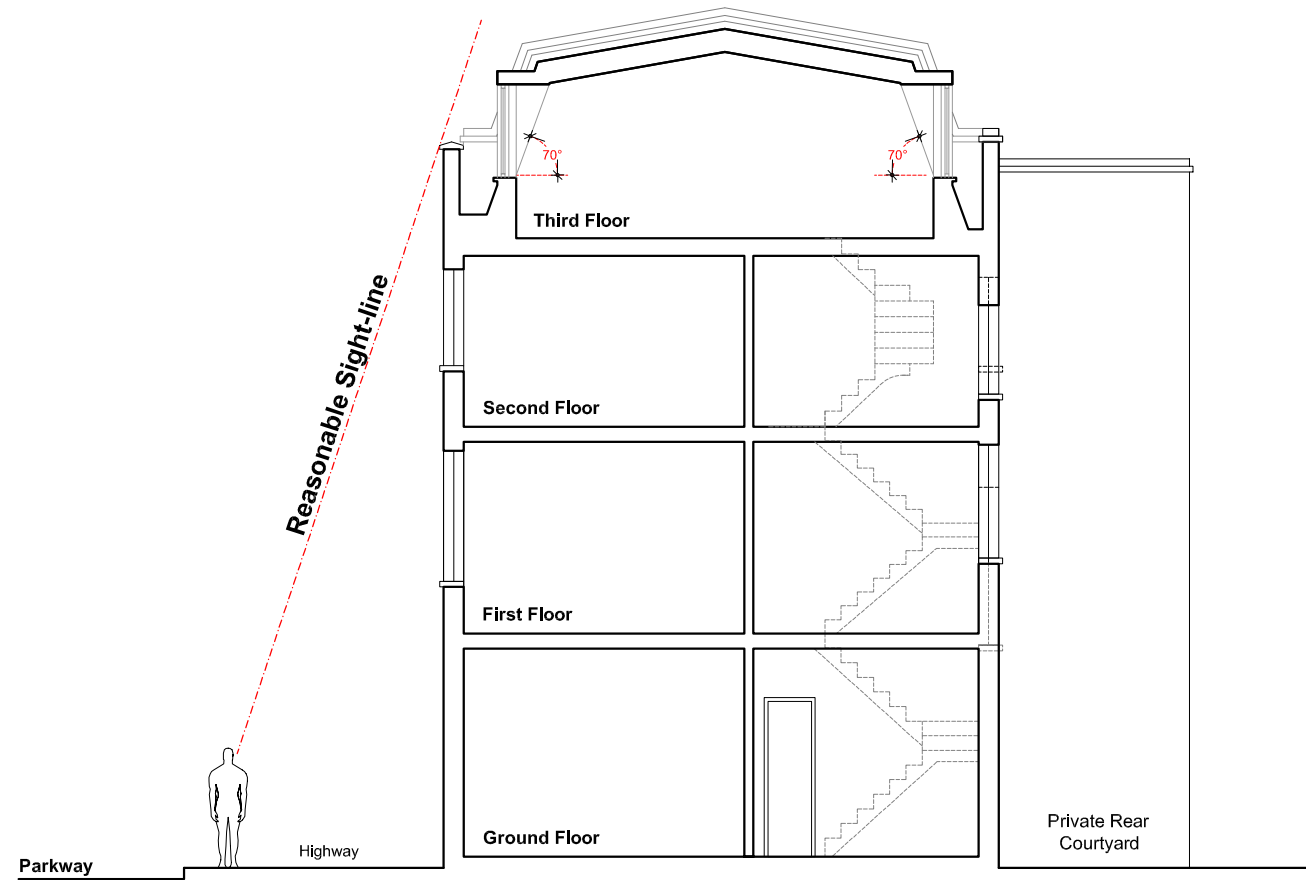

Proposed Section/ Side Elevation:  
North/ East  
(Scale 1:100)

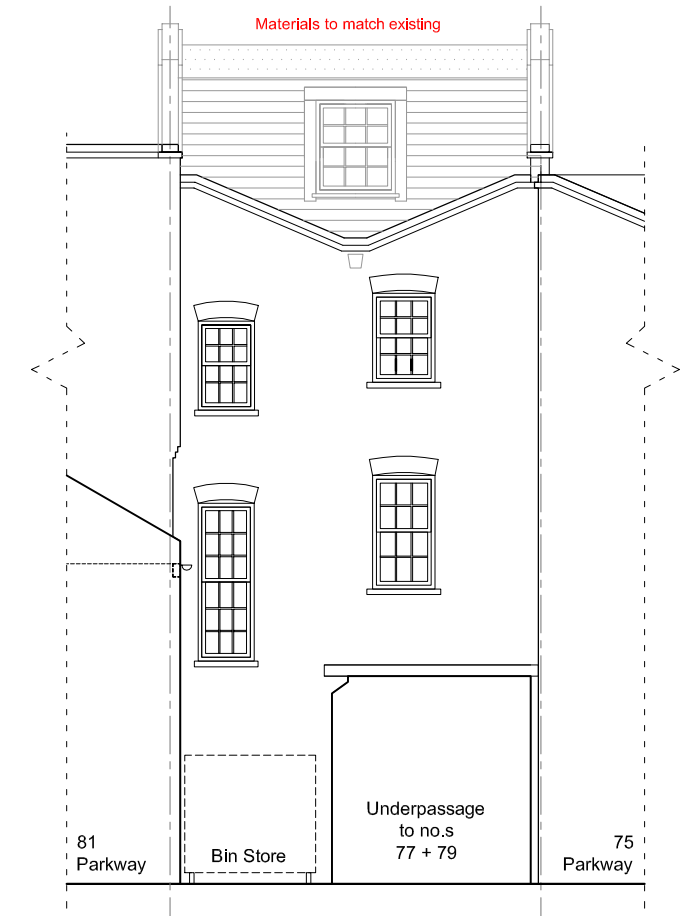

Proposed Rear Elevation:  
South/ East  
(Scale 1:100)

**Notes**  
Report any discrepancies  
Copyright owned by Andreas + Buxton Associates  
For planning purposes only



**Andreas + Buxton Associates**  
CHARTERED ARCHITECT + INTERIOR DESIGNERS  
9 Louisa Street London E1 4NF  
m: 078687 15430 e-mail: andreas73@me.com

| Rev | Date | Drawing Status | Project                    | Project Description            | Drawing Name        | Date     | Scale:        | Org. No.     | Rev. |
|-----|------|----------------|----------------------------|--------------------------------|---------------------|----------|---------------|--------------|------|
|     |      |                | 79A Parkway London NW1 7JR | Proposed Mansard Roof Addition | Proposed Elevations | 12.06.19 | 1:100<br>@ A3 | Park/19/P/05 |      |