




FRONT ELEVATION (Existing)

Notes:

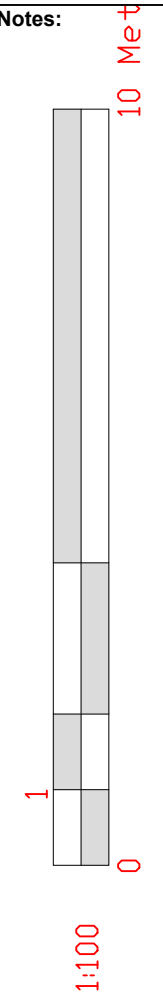

**walker**  
CONSTRUCTION CONSULTANTS

Unit A Court House 11a High Street Barnet  
LONDON EN5 5UJ  
TEL: 020 8446 5537  
E-MAIL: PLANNING@WALKERCC.CO.UK

TITLE EXISTING ELEVATIONS- FRONT		
PROJECT 53 Eton Avenue		
CLIENT GENESIS HOUSING / KIER		
SCALE: 1:100 CAD FILE: 999 DATE: 21.09.18 DRAWN BY: RBM CHECKED:		
PROJECT NO. 4308	DRAWING NO. 4308/WM/02	REVISION 04