



Proposed Side East Elevation

Scale 1:50

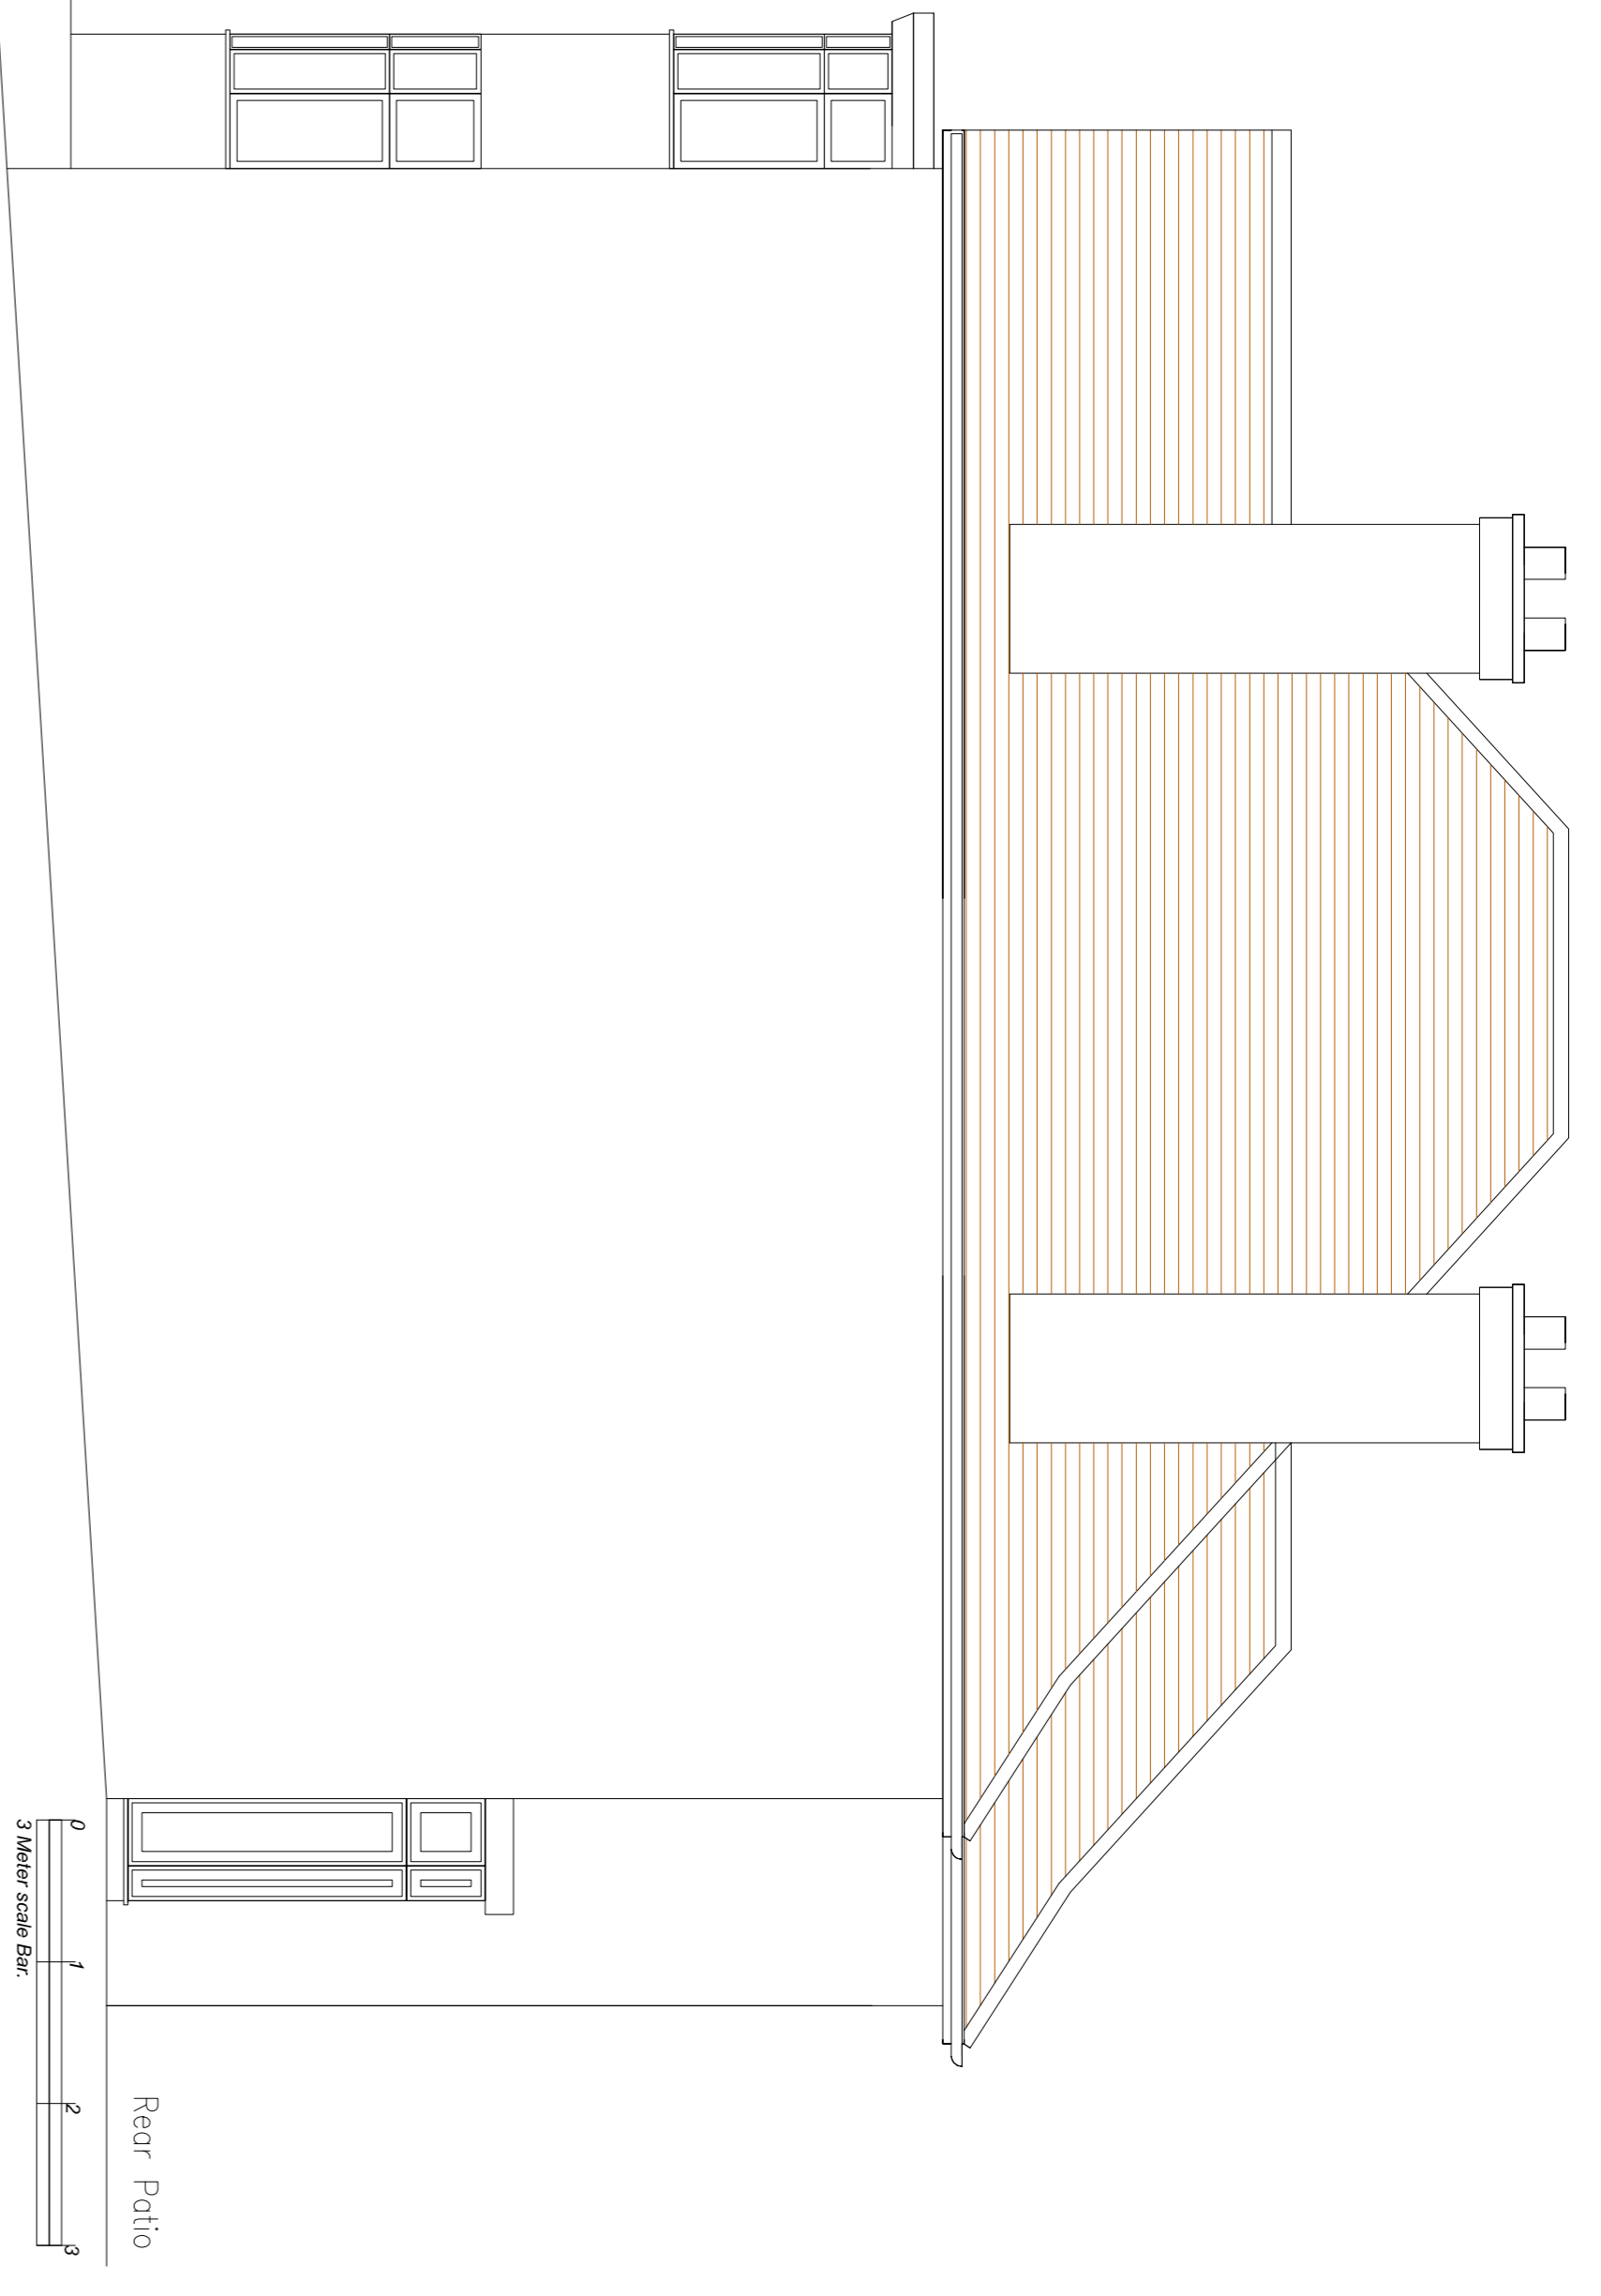


Existing Side East Elevation

Scale 1:50

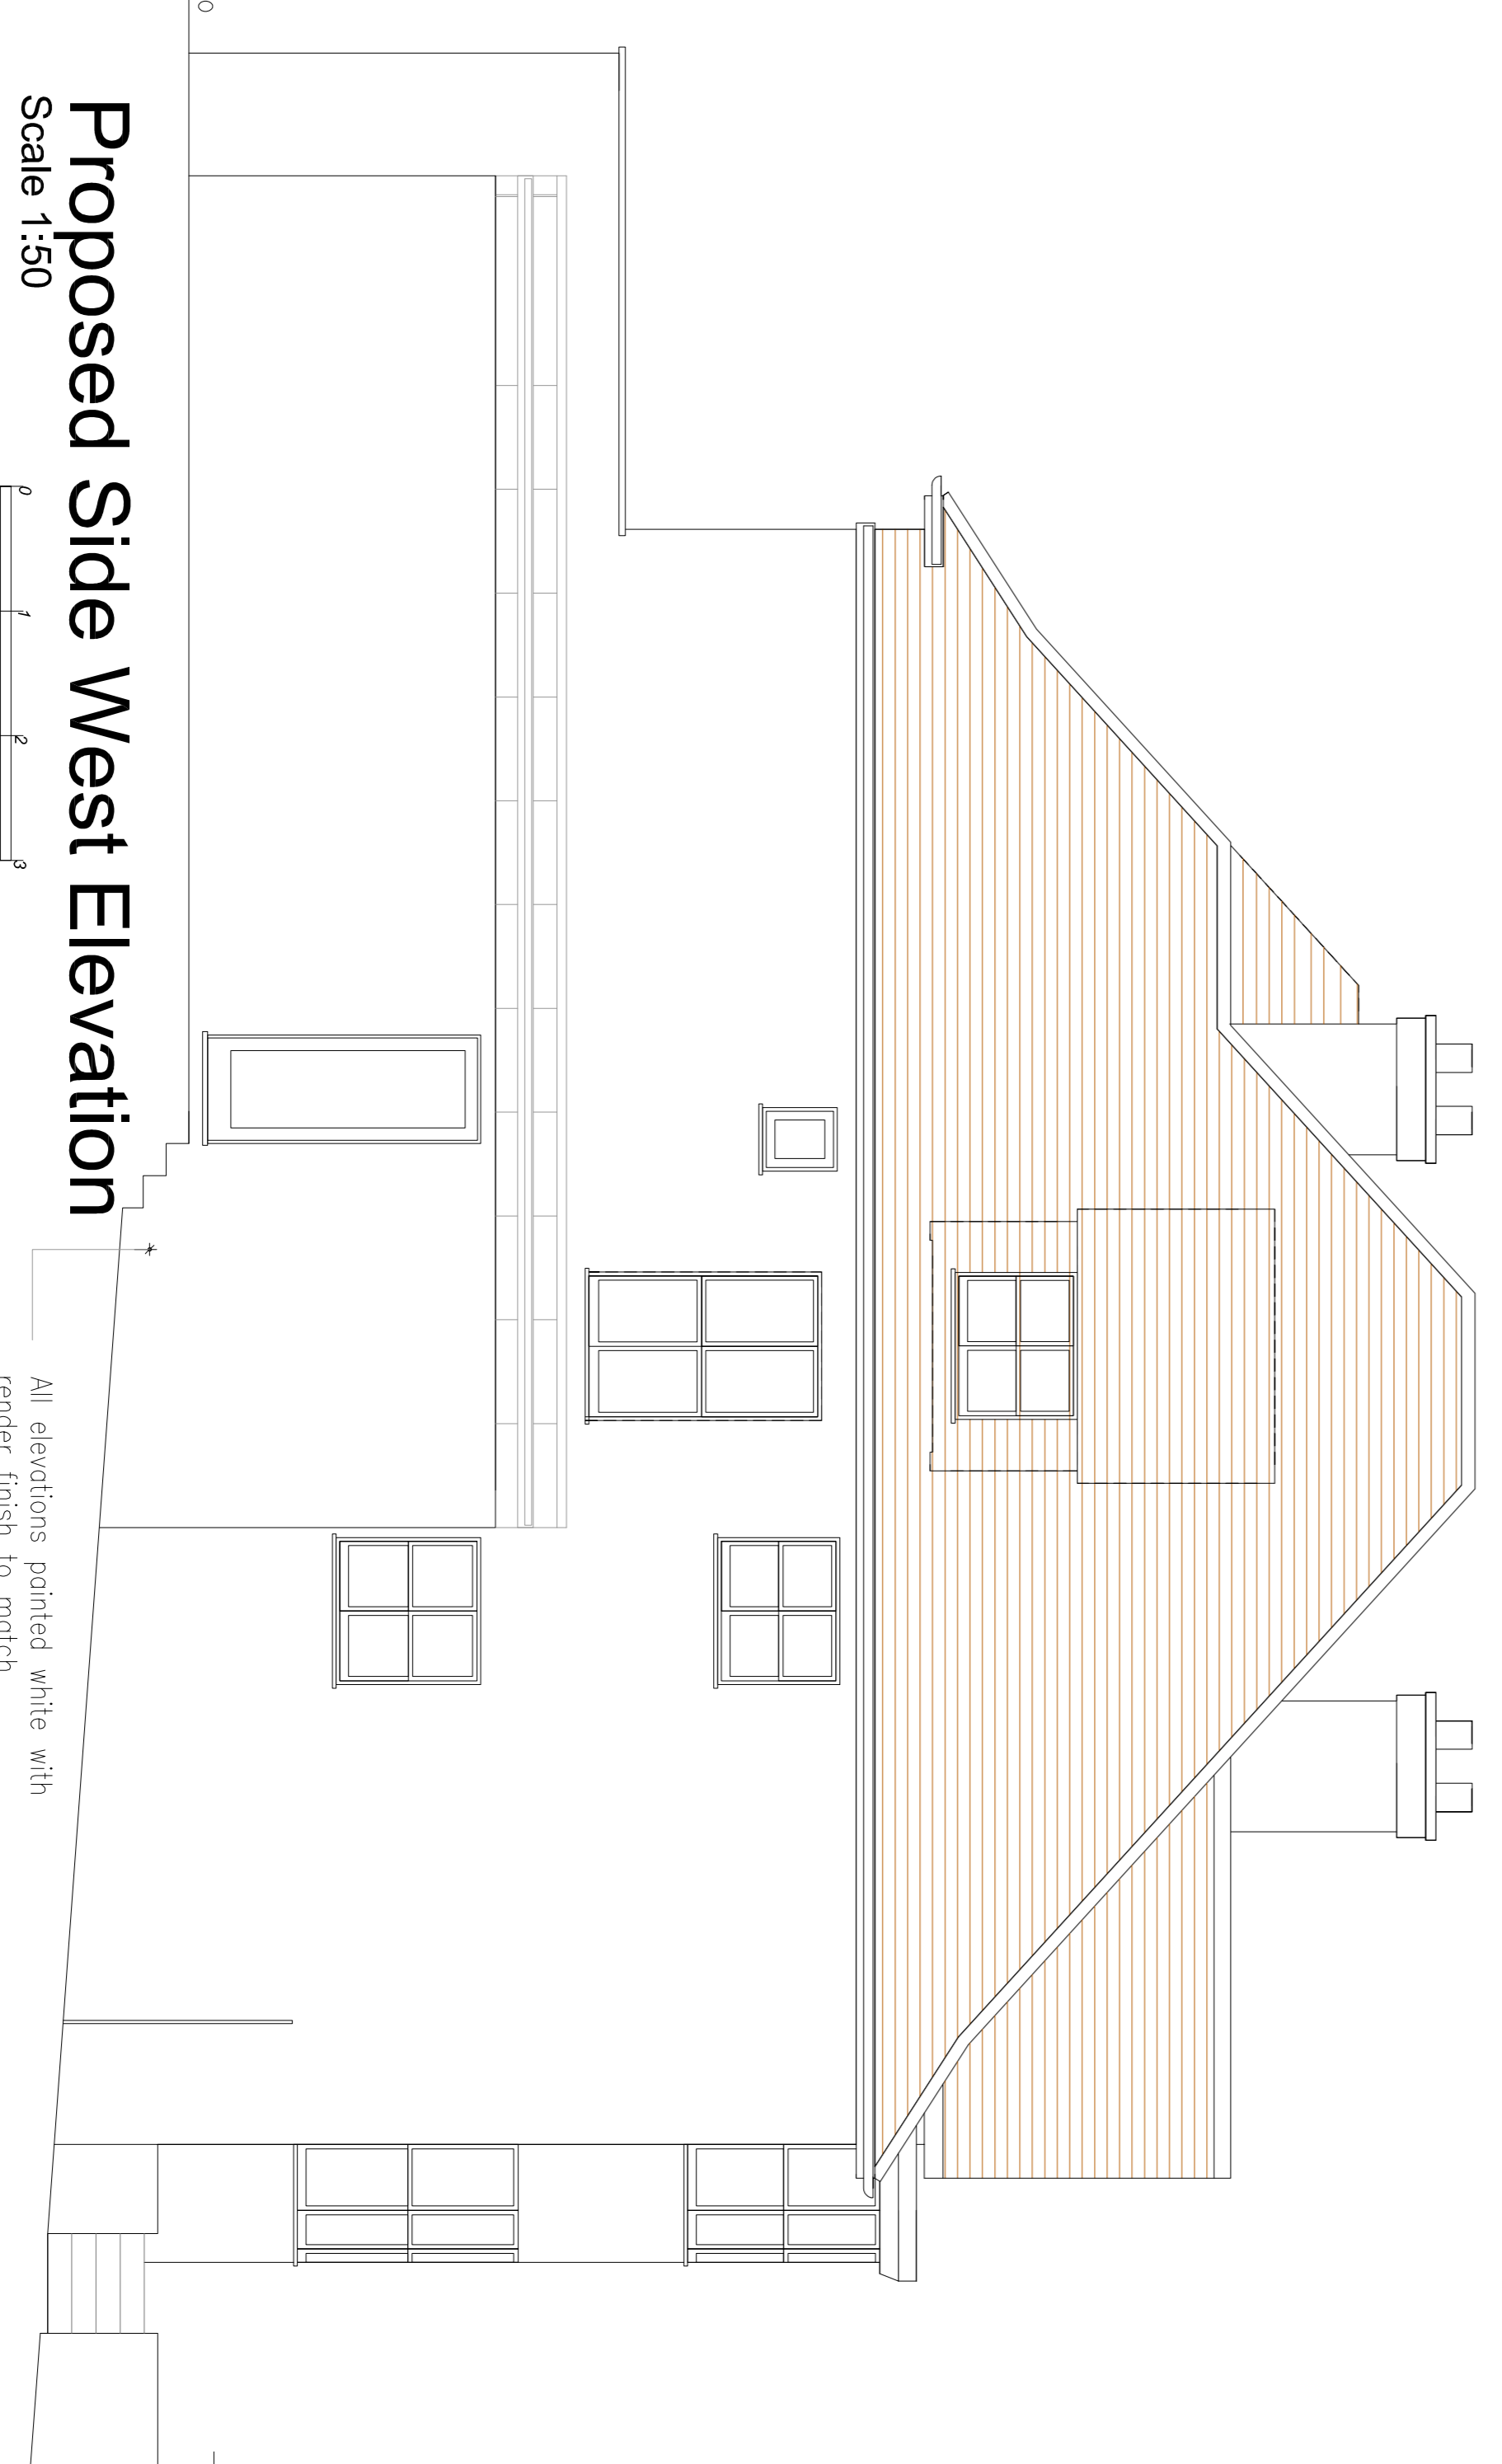

Proposed Side West Elevation

Scale 1:50

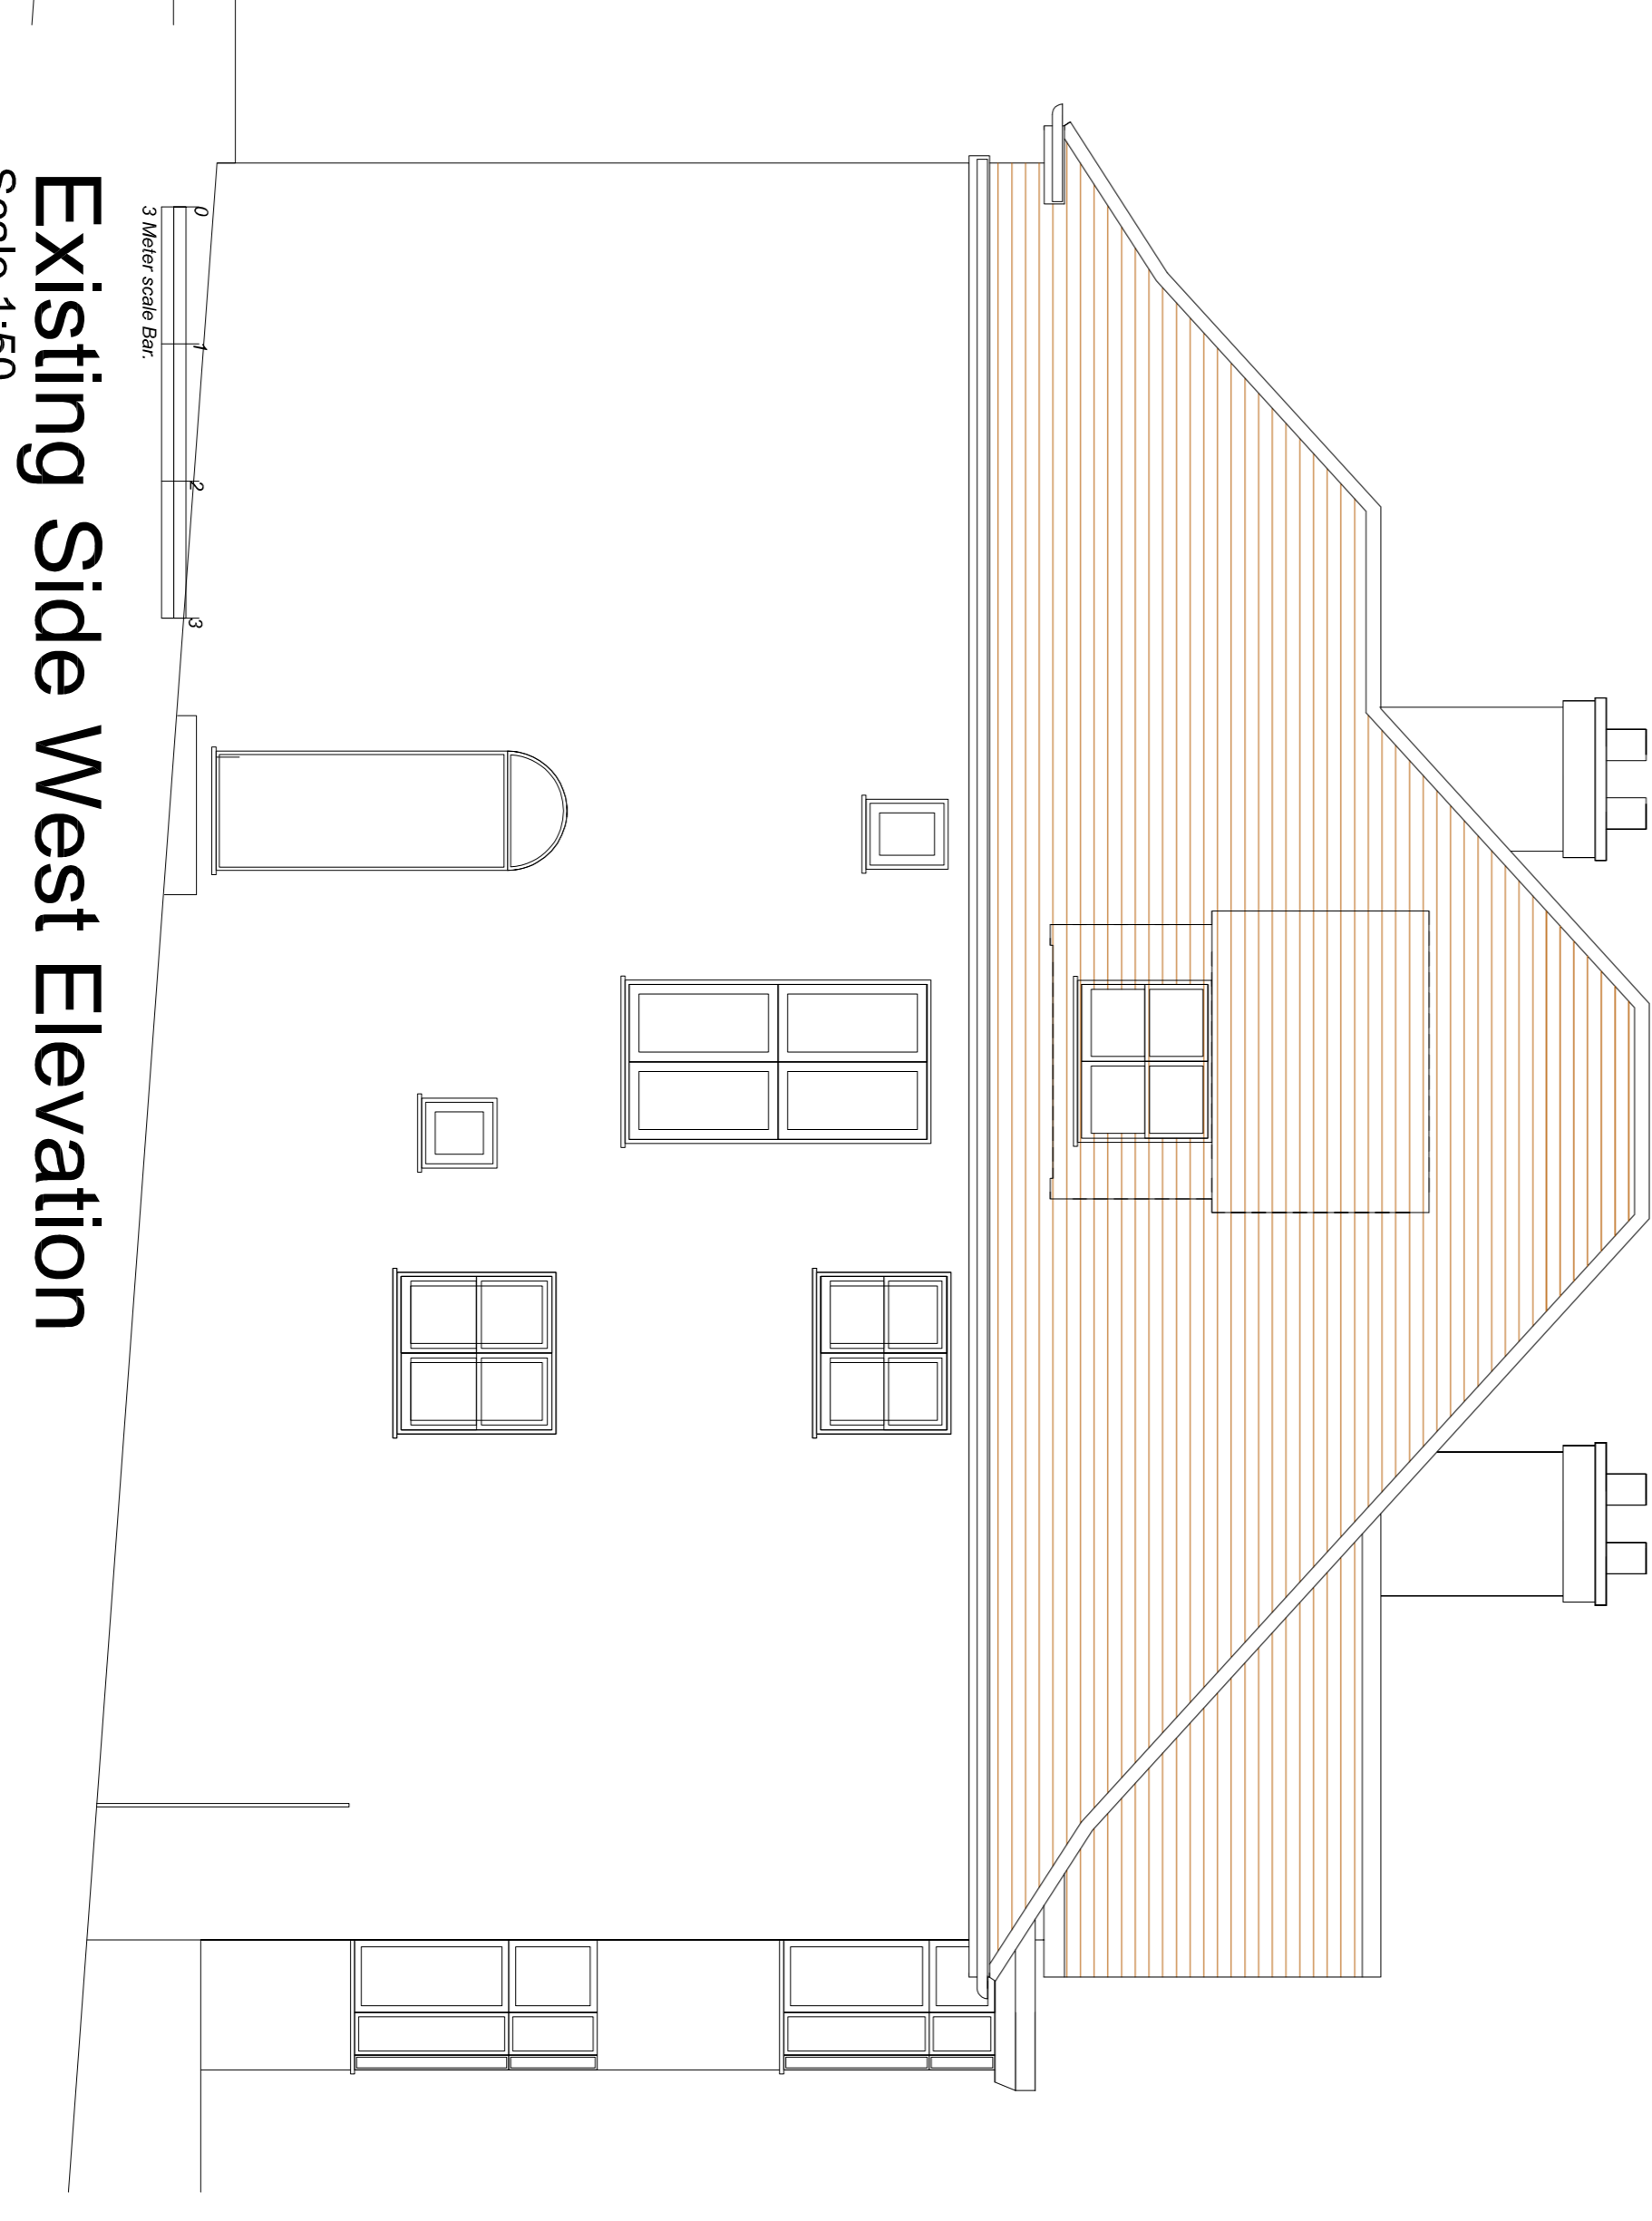

Existing Side West Elevation

Scale 1:50

Rev.	Date	Comment	mm	mm	mm
C	13.06.19	Planning clarifications			
B	13.05.19	Planning changes			
A	23.07.19	update on plan arrangement			

DISCLAIMER
All dimensions are to be checked on site.
Any discrepancies are to be reported immediately to the Architect or Main Contractor.
COPYRIGHT © 2020
ALL RIGHTS RESERVED IN THE CONTENTS OF THIS DOCUMENT.
REVISION AND VARIATION ACT 1988 HAVE BEEN GENERALLY ASSERTED.

Client:
Mr and Mrs Tucker
2 Holly Lodge Gardens
Highgate, London N6 5BA

Project:
Rear and Side Extension
General refurbishment works.

Drawing:
Proposed and Existing Side Elevations
Planning Application drawing

Project No.	Drawing No.	Issue	Status
M862	0173	PLN	Rev C

Scale: 1/50 Date: FEB 2019 Drawn by: AO Checked by: NM

Mulholland Ltd Architects
Mulholland Architects Limited
9 Wood Road, Woodlands
St Davids, Aberystwyth
Ceredigion, Wales, SA20 8AA
T: +44 (0)1432 7267 6999
E: info@mulholland.co.uk