


NOTES:

NOTES:

1. DO NOT SCALE FROM THIS DRAWING
2. ALL DIMENSIONS ARE IN METERS UNLESS OTHERWISE SPECIFIED
3. TO BE CONSTRUCTED IN ACCORDANCE WITH BRITISH STANDARDS
4. ALL MEASUREMENTS ARE SUBJECT TO CONFIRMATION BY THE CONTRACTOR DURING THE WORKS ON SITE.
5. THIS DRAWING IS TO BE READ IN CONJUNCTION WITH ALL RELEVANT ARCHITECTURAL AND ENGINEER DRAWINGS AND SPECIFICATIONS
6. THIS DRAWING IS A CONCEPT LAYOUT NOT FOR CONSTRUCTION PURPOSES

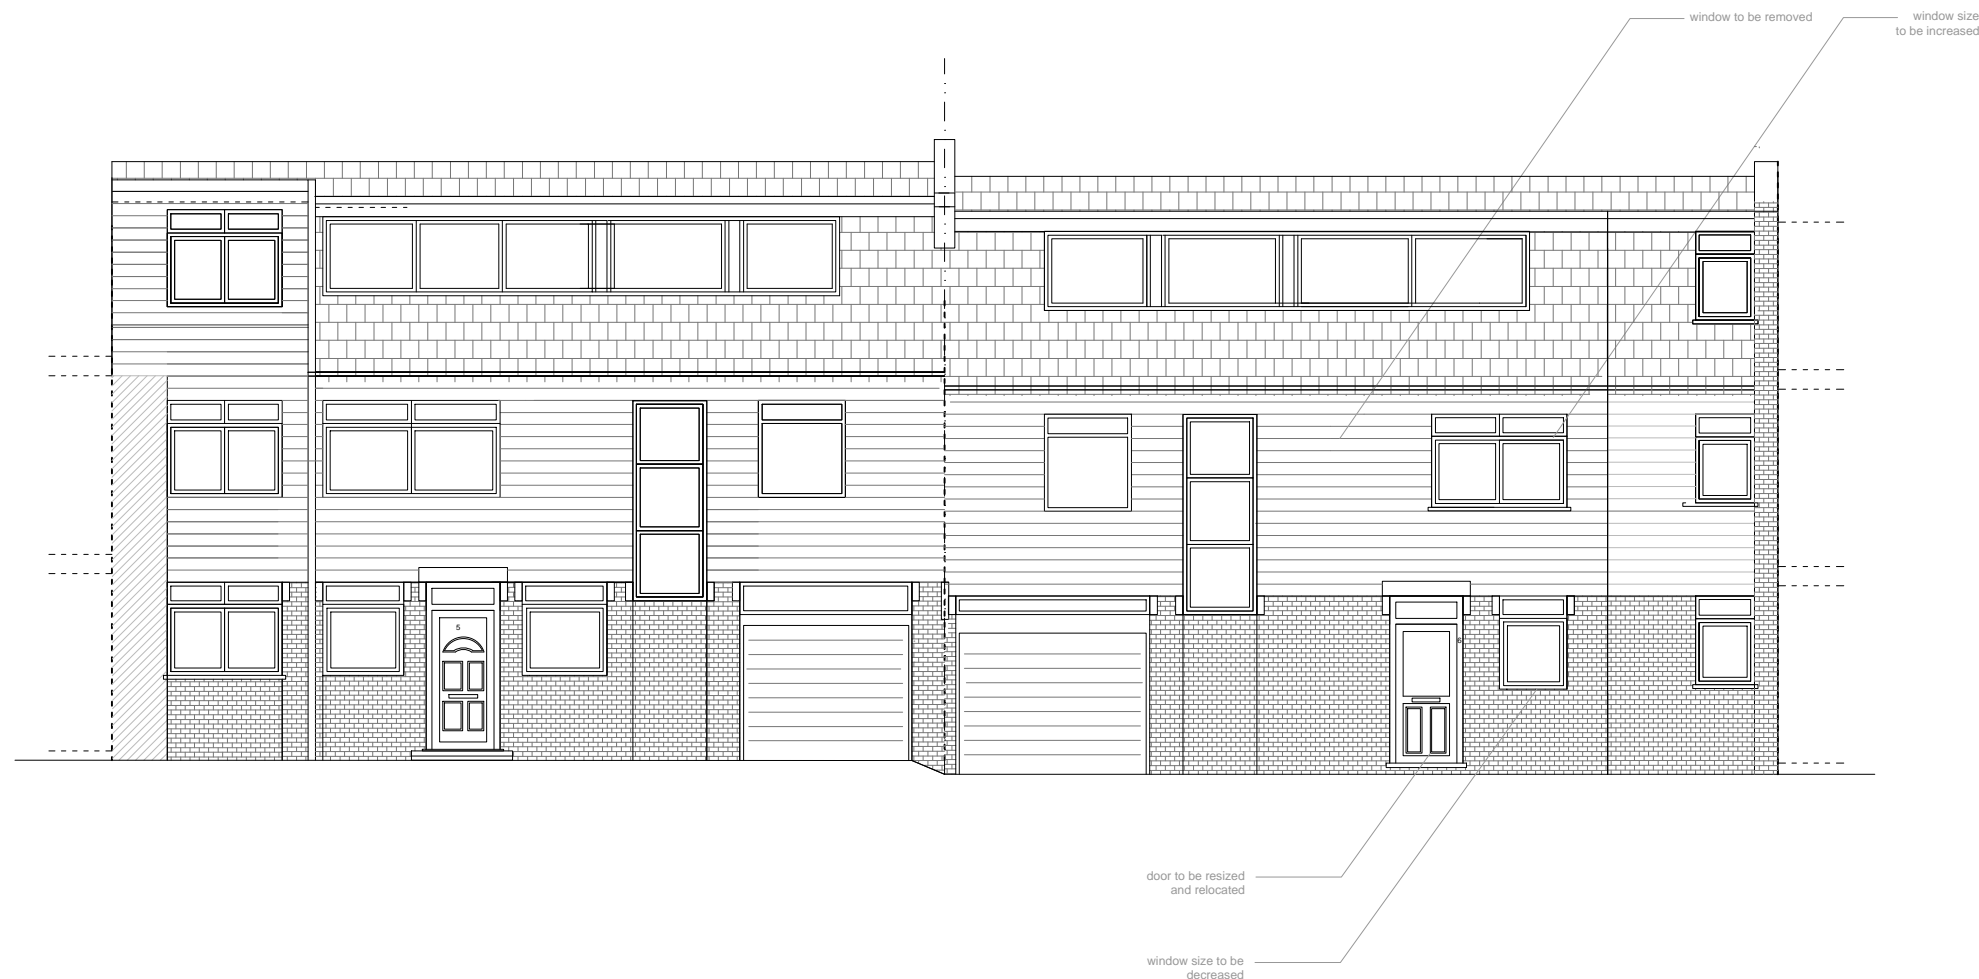

REV.	DATE	COMMENTS

PROJECT:
5-6 ROSSLYN PARK MEWS
NW3 5NJ

CLIENT:

ARCHITECTURAL DRAWINGS

DRAWING NO. AP213	REVISION NO. R1
-----------------------------	---------------------------

DRAWING
PROPOSED FRONT ELEVATION
A-A'

APPROVED BY

DRAWN BY

SCALE 1/100@A3

DATE: 11/06/2019

