
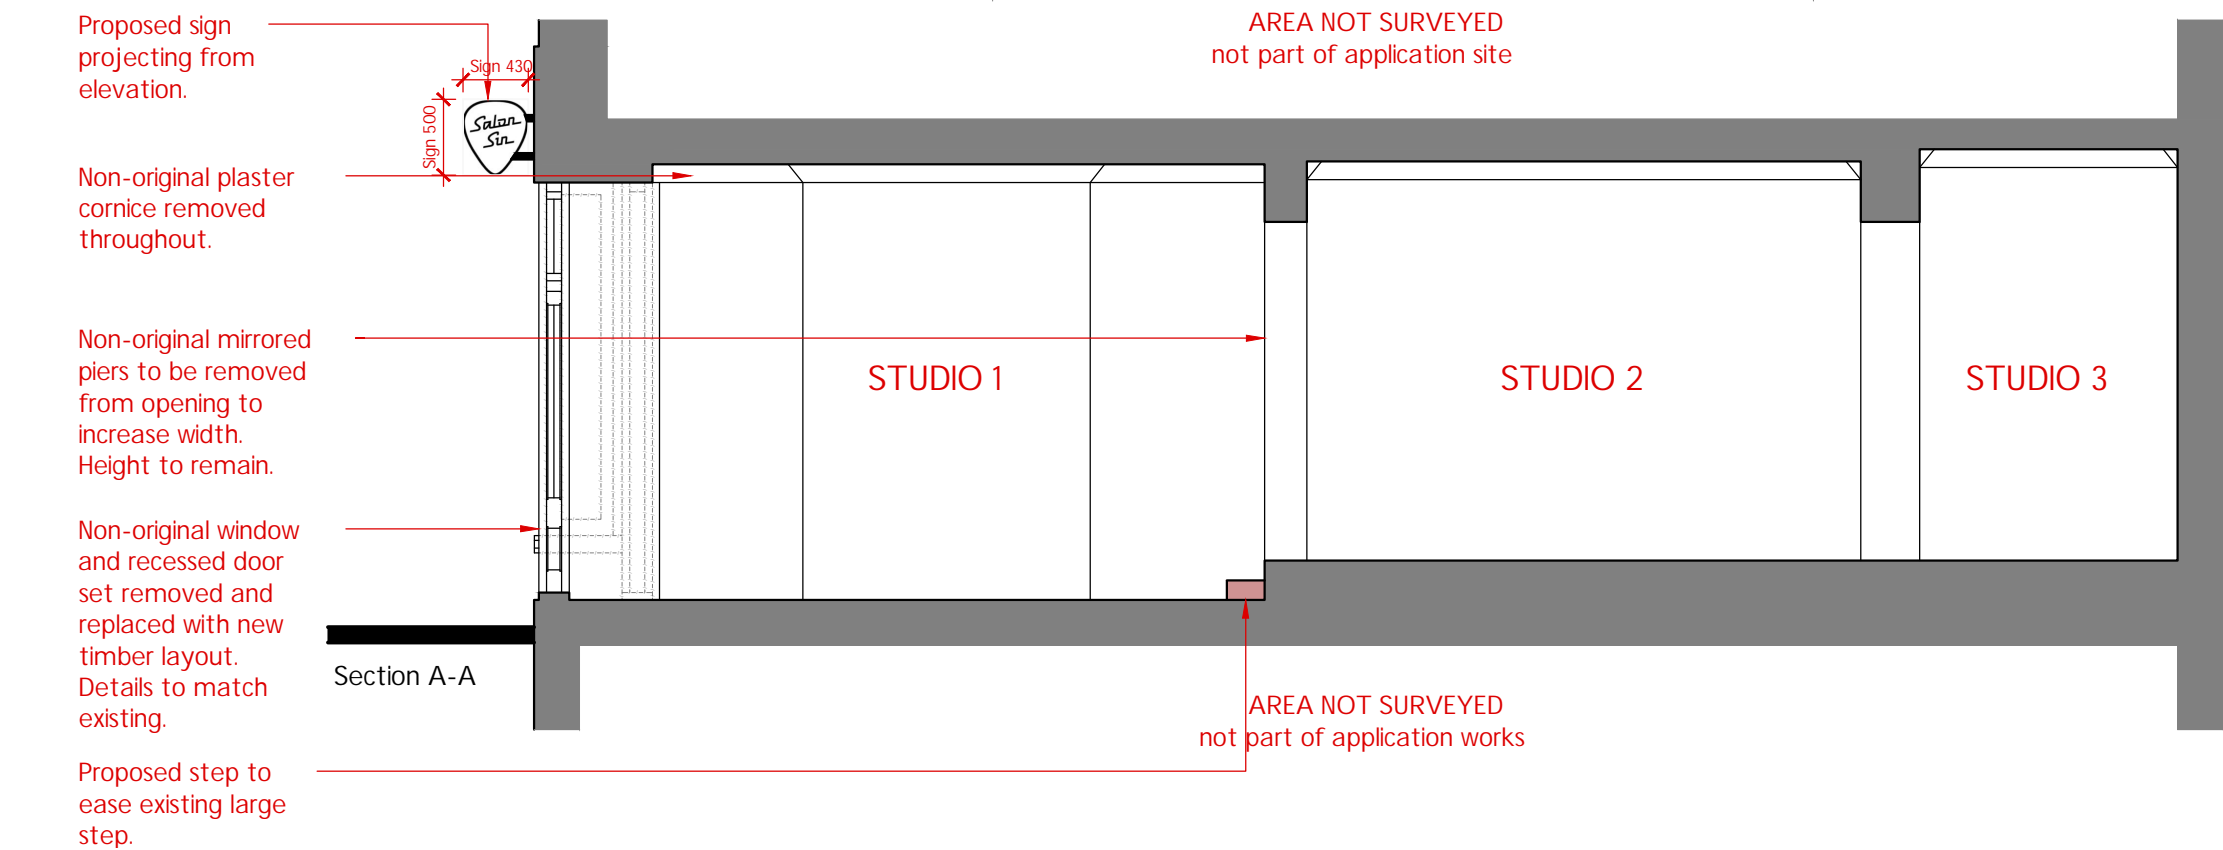


NOTES
1. All dimensions and levels are to be checked on site by the Main Contractor before work commences. The Architect is to be informed immediately of any discrepancies.
2. Do not scale this drawing, use written dimensions only.
3. All dimensions are in millimetres unless otherwise stated.
Copyright of Buchanan-Lacey Architects.

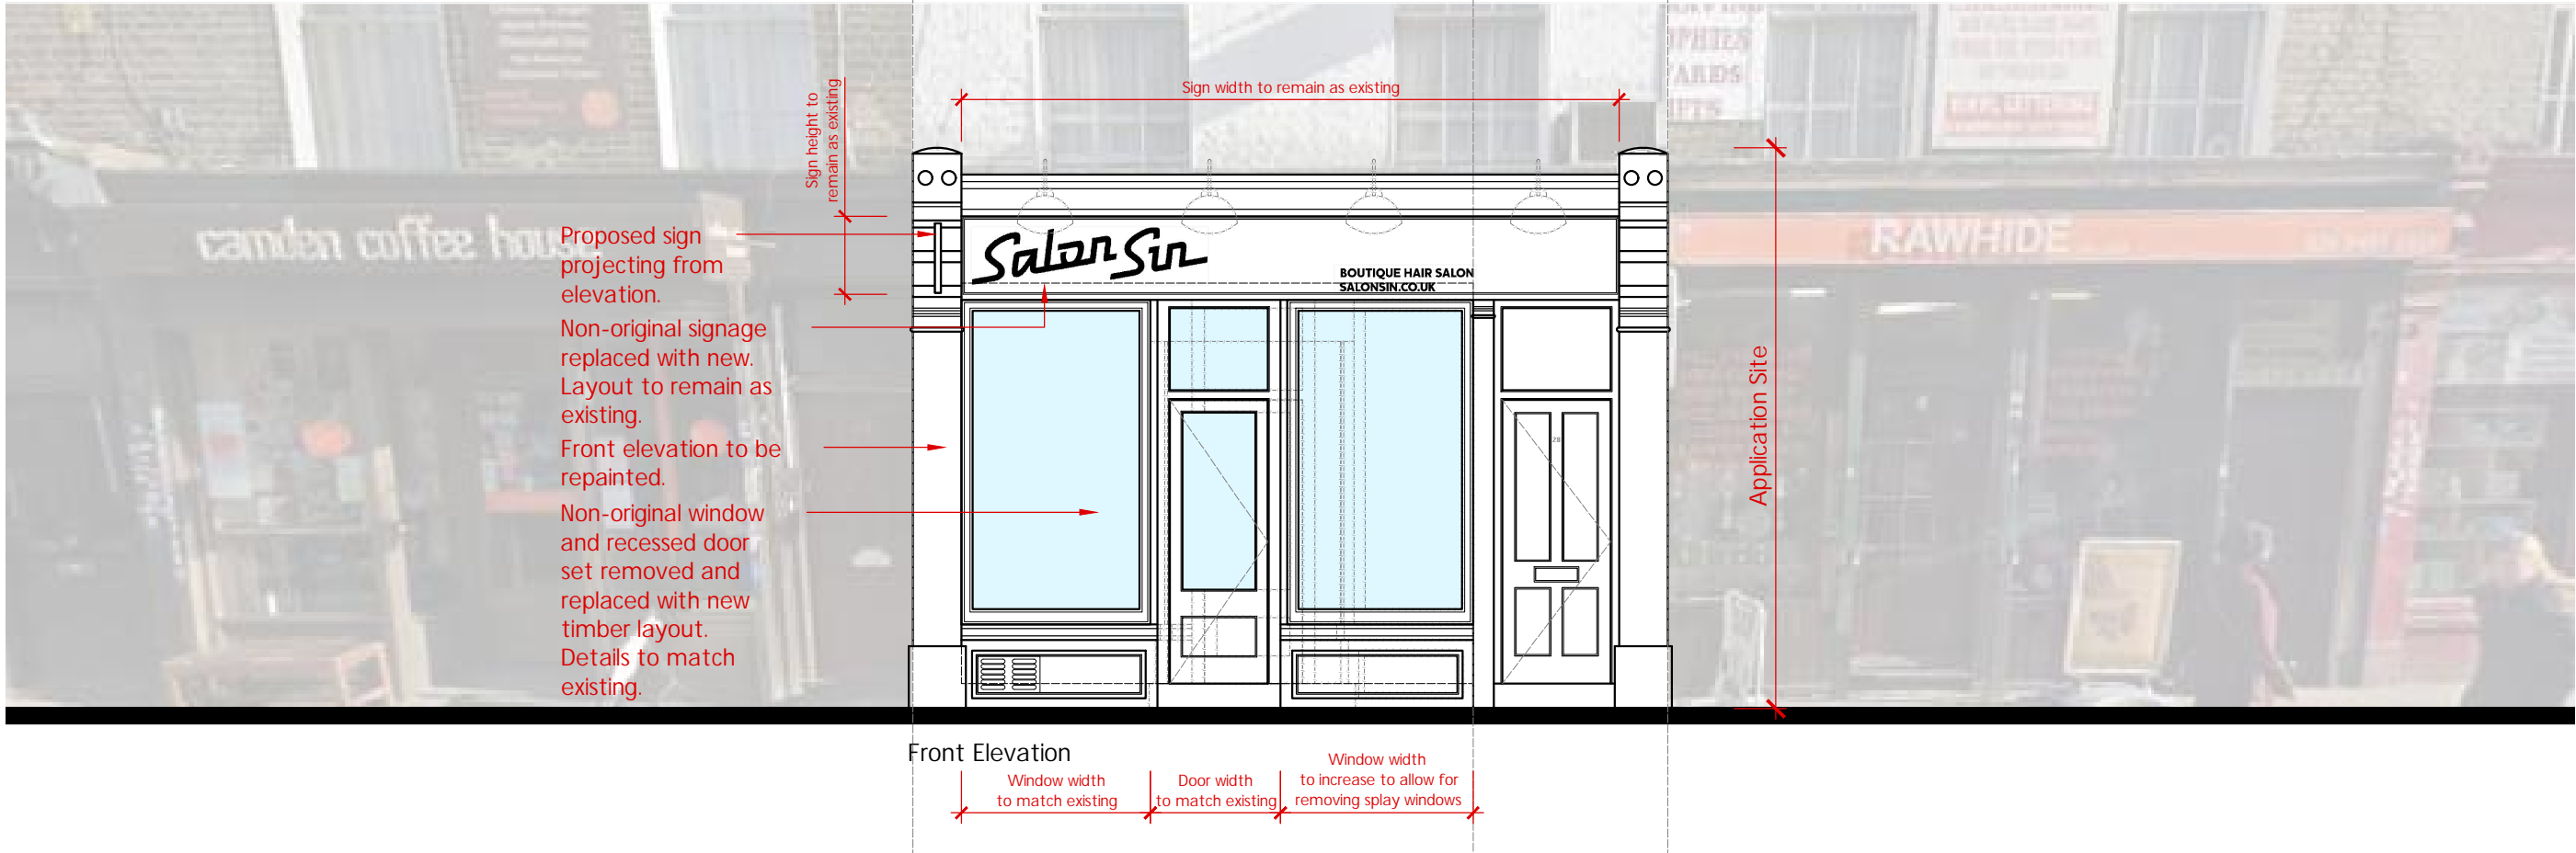

Rev	Date	Description
1		
2		
3		

Status: Planning

Title: Proposed Front Elevation & Section

Drawing Ref: 19_20-P31 Rev: .

Scale: 1:50 @ A3 Date: June '19

Client: Salon Sin

Address: 28 Camden Road, London, NW1 9DP

BUCHANAN-LACEY
ARCHITECTS

t: 07791702089
e: Stephen@BLArchitects.co.uk