



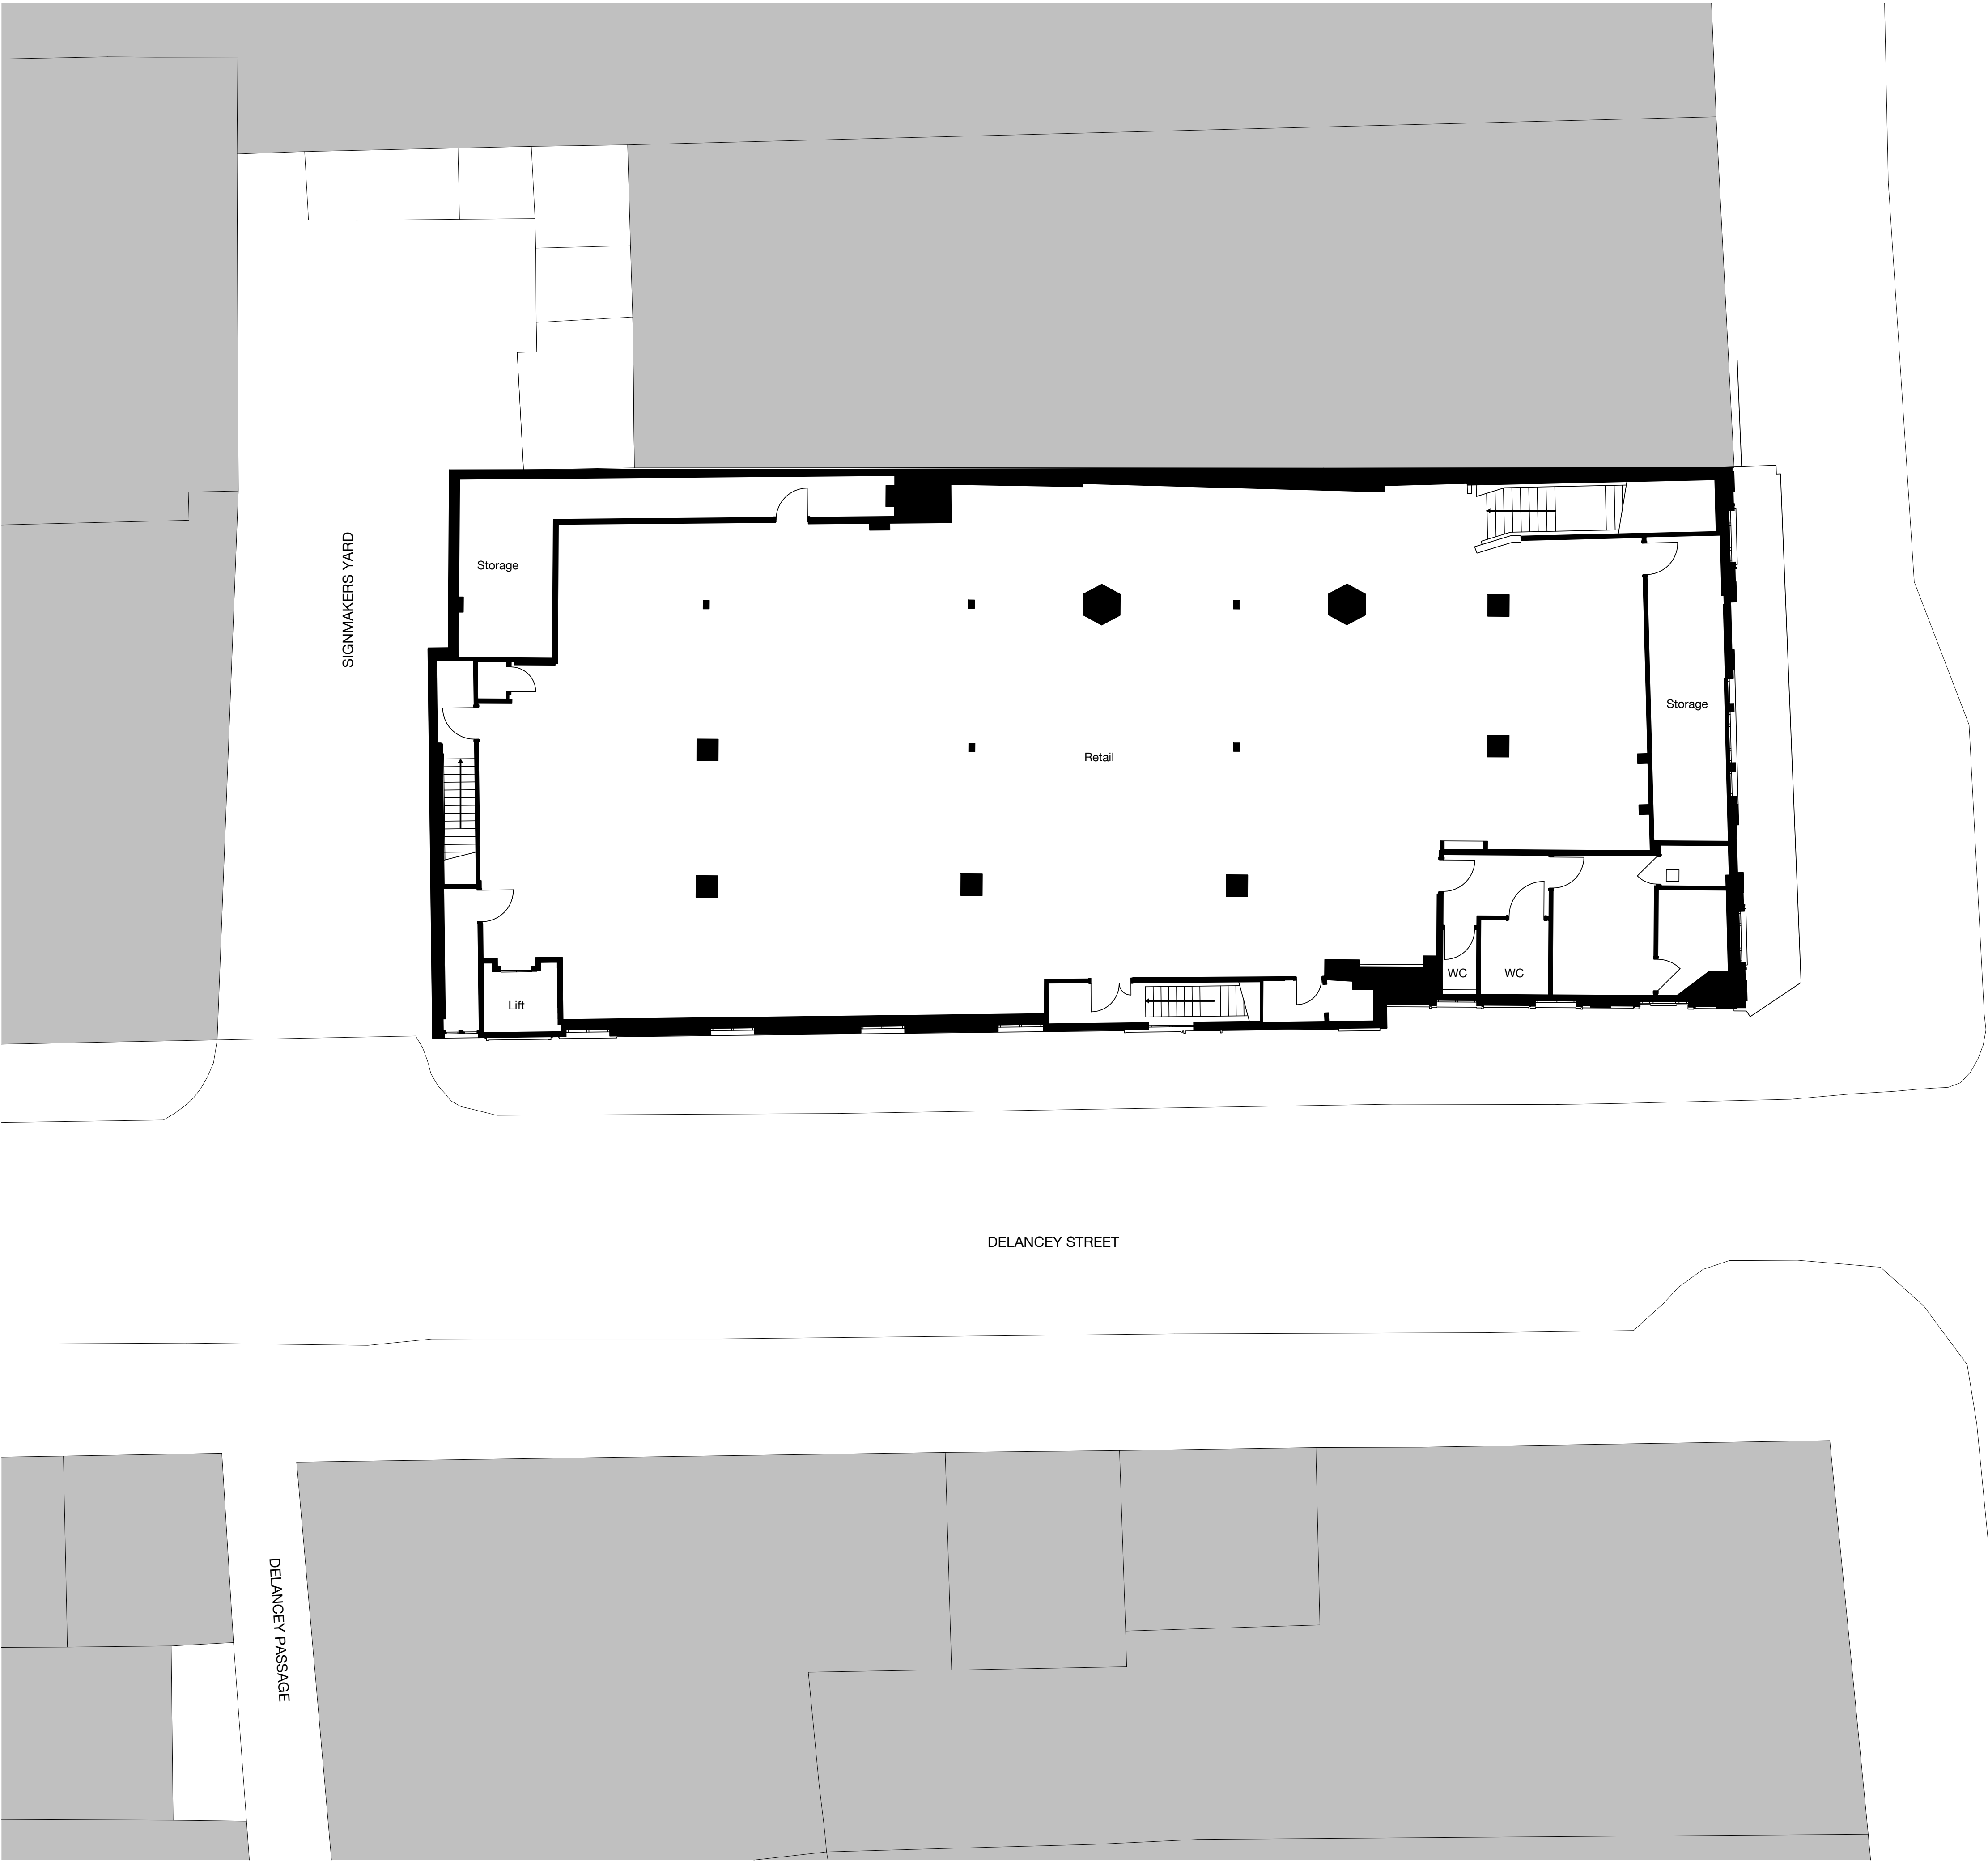

revision	date	amendment
-	07.06.2019	PLANNING ISSUE

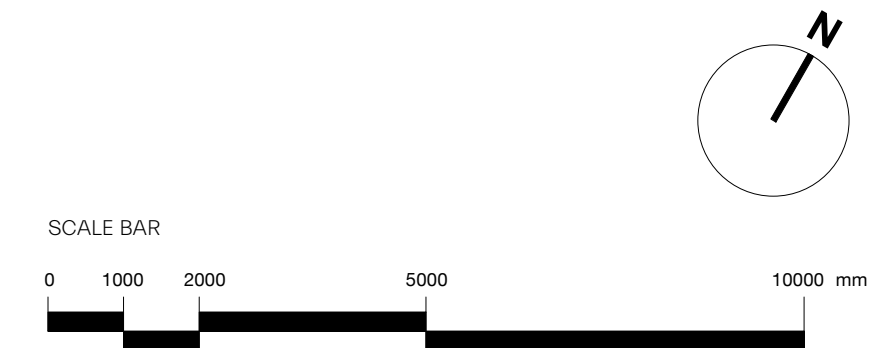

MORRIS+COMPANY
Unit 7, 16-24 Underwood Street, London N1 7JQ
Tel: +44 (0)20 7566 7440 Fax: +44 (0)20 7014 3119
www.morrisandcompany

- Do not scale from this drawing
- All dimensions to be checked on site by the Contractor
- And such dimensions to be their responsibility
- Report all drawing errors and omissions to the Architect
- All dimensions in millimeters unless noted otherwise
- If in doubt ask Contract Administrator

job title 115-119 Camden High Street							
drawing title / location Existing First Floor Plan							
status	Stage 2						
date	11/06/19						
scale	1 : 100 @ A1					1:200 @ A3	
project	originator	zone	level	type	role	number	status - revision
A277	MCO	XX	01	DR	A	00111	P01