



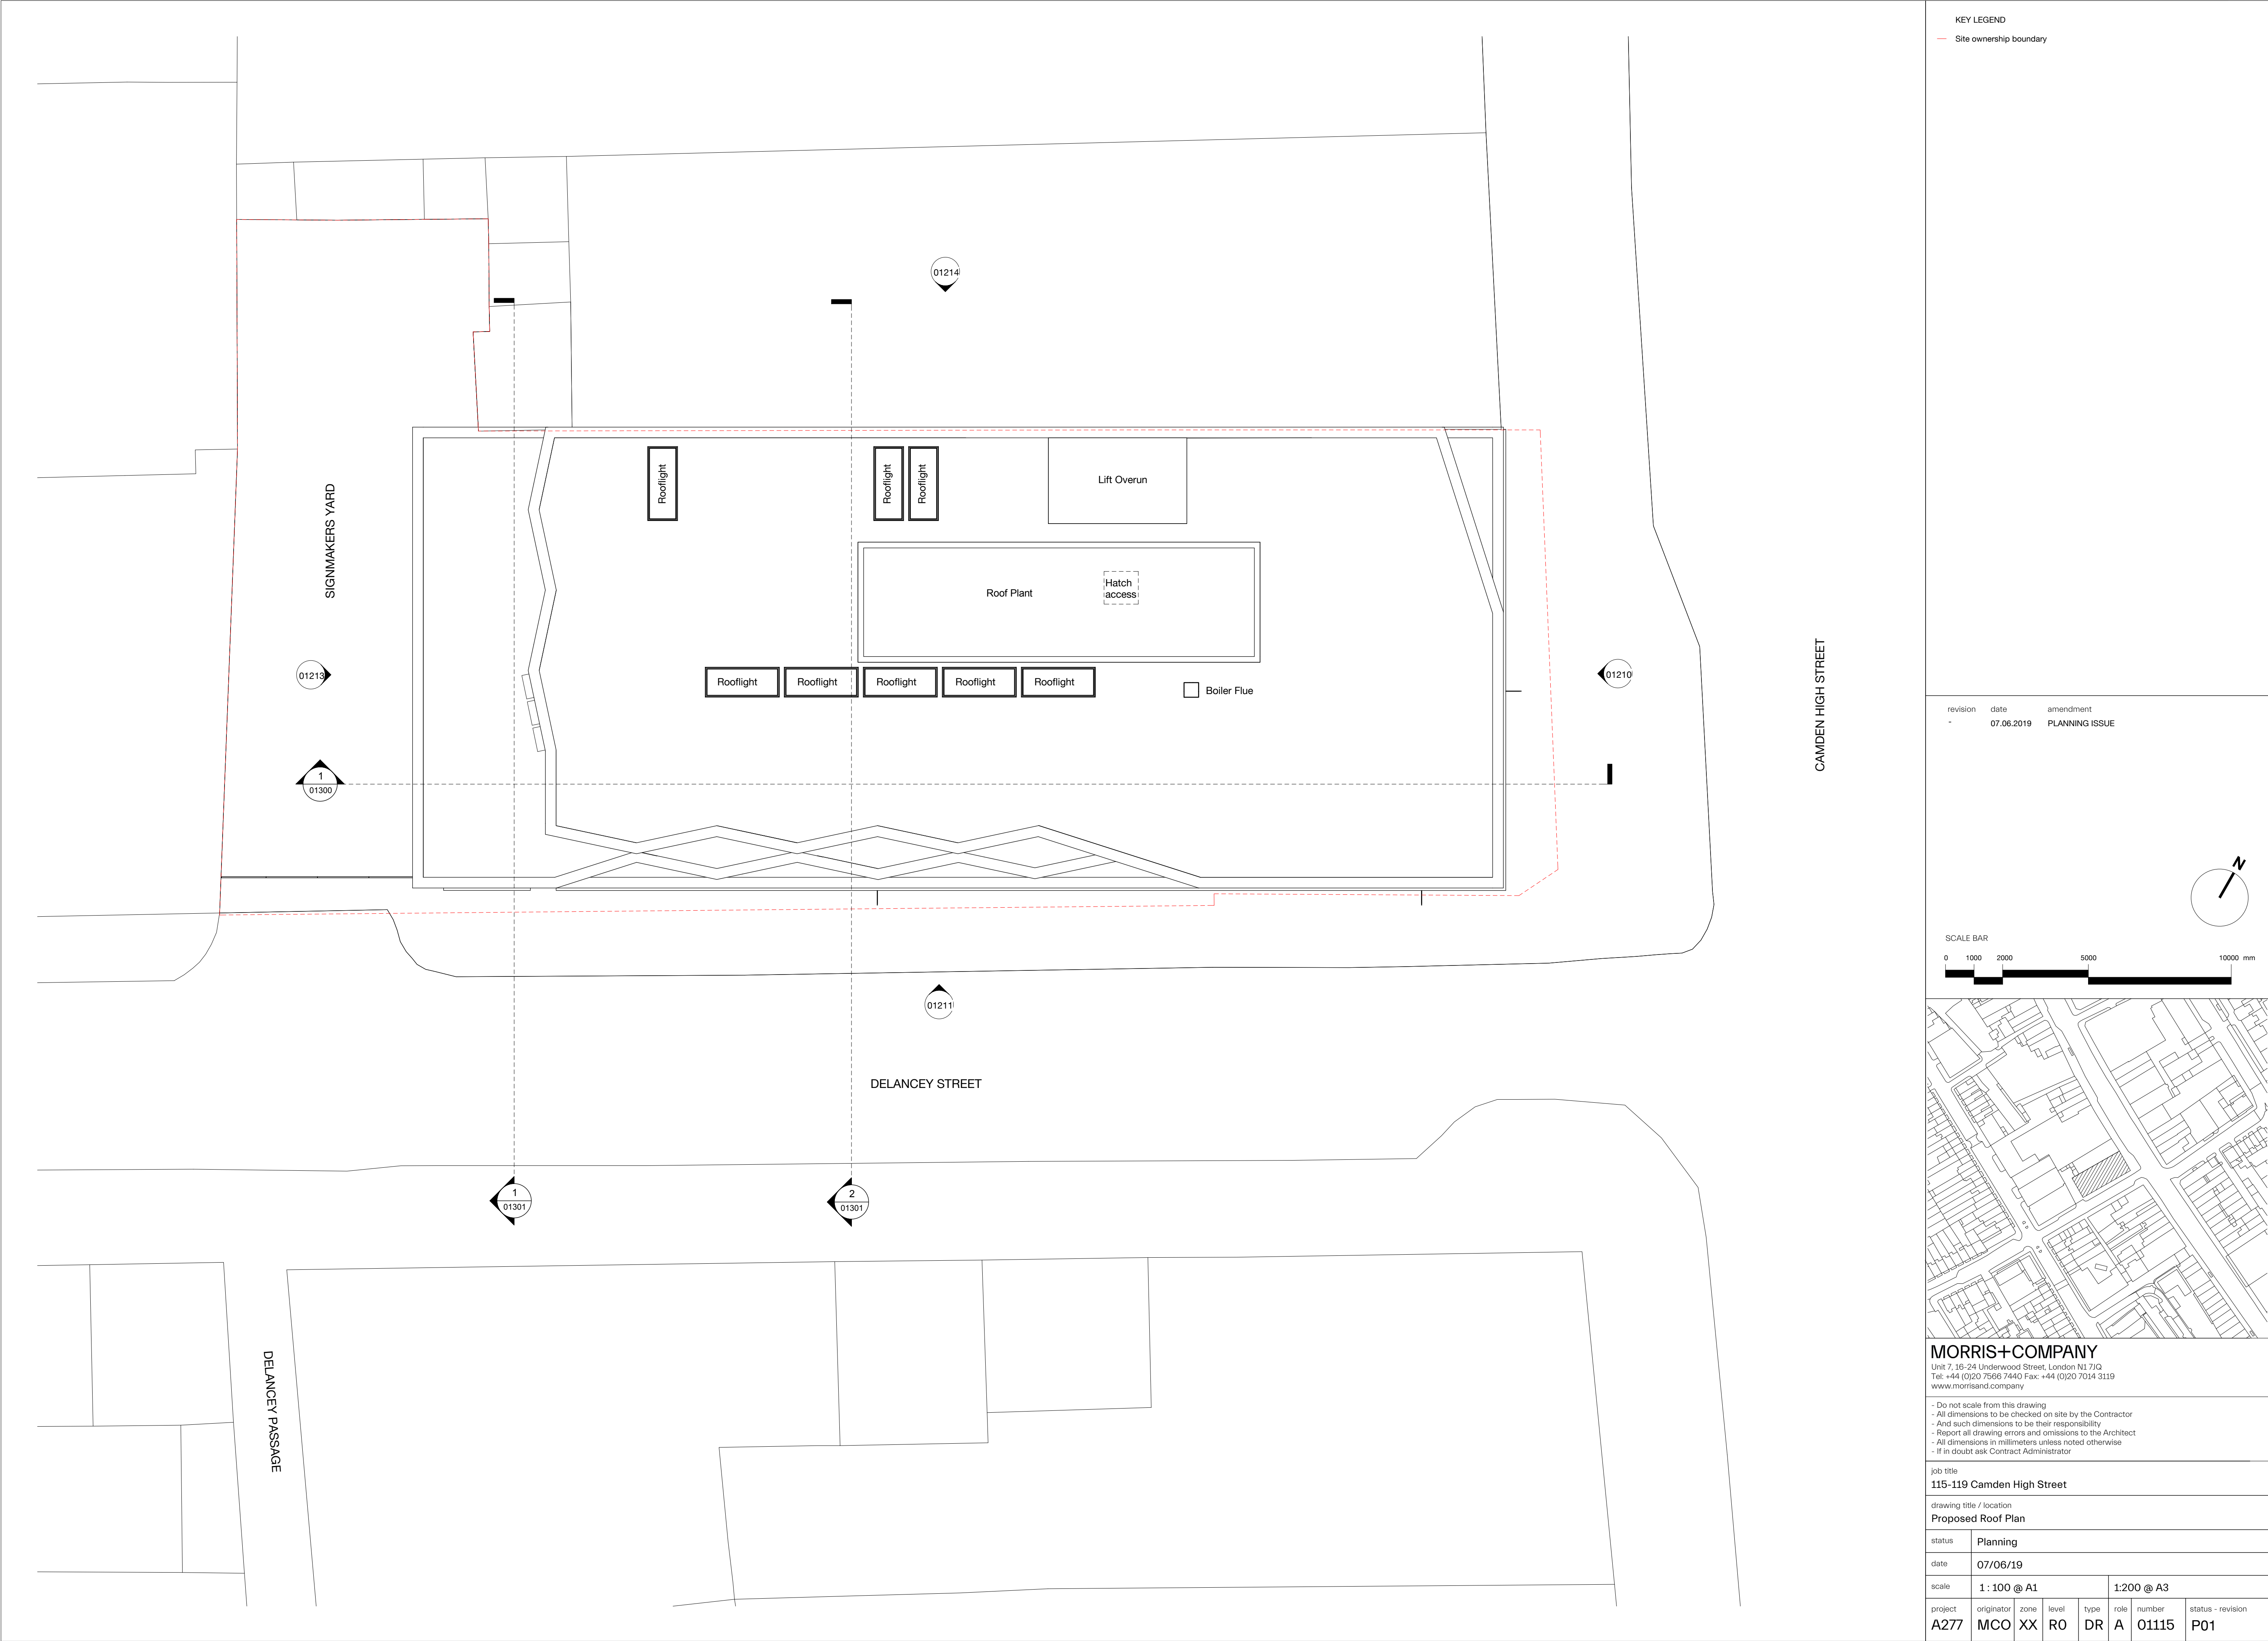

KEY LEGEND			
Site ownership boundary			

revision	date	amendment
-	07.06.2019	PLANNING ISSUE

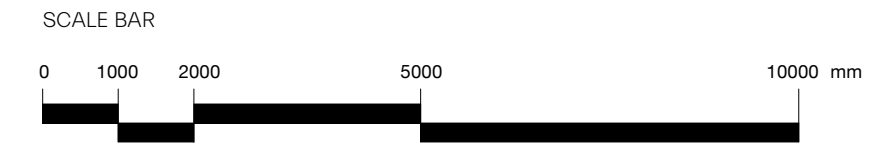

MORRIS+COMPANY							
Unit 7, 16-24 Underwood Street, London N1 7JQ Tel: +44 (0)20 7566 7440 Fax: +44 (0)20 7014 3119 www.morrisandcompany							
- Do not scale from this drawing - All dimensions to be checked on site by the Contractor - And such dimensions to be their responsibility - Report all drawing errors and omissions to the Architect - All dimensions in millimeters unless noted otherwise - If in doubt ask Contract Administrator							
Job title 115-119 Camden High Street							
drawing title / location Proposed Roof Plan							
status	Planning						
date	07/06/19						
scale	1 : 100 @ A1					1:200 @ A3	
project	originator	zone	level	type	role	number	status - revision
A277	MCO	XX	R0	DR	A	01115	P01