


Proposed Roof Plan _ scale 1:50 @ A3


Copyright © Studio 136 Ltd
This drawing which is the property of Studio 136 Ltd is the subject of Intellectual Property Rights including copyright and design rights and shall not be reproduced, copied, loaned or otherwise used in any form without the written consent of Studio 136 Ltd
Any discrepancies to be reported to Studio 136 Ltd prior to setting out or ordering of any materials



Scale Bar @1:100

 

Scale Bar @1:50

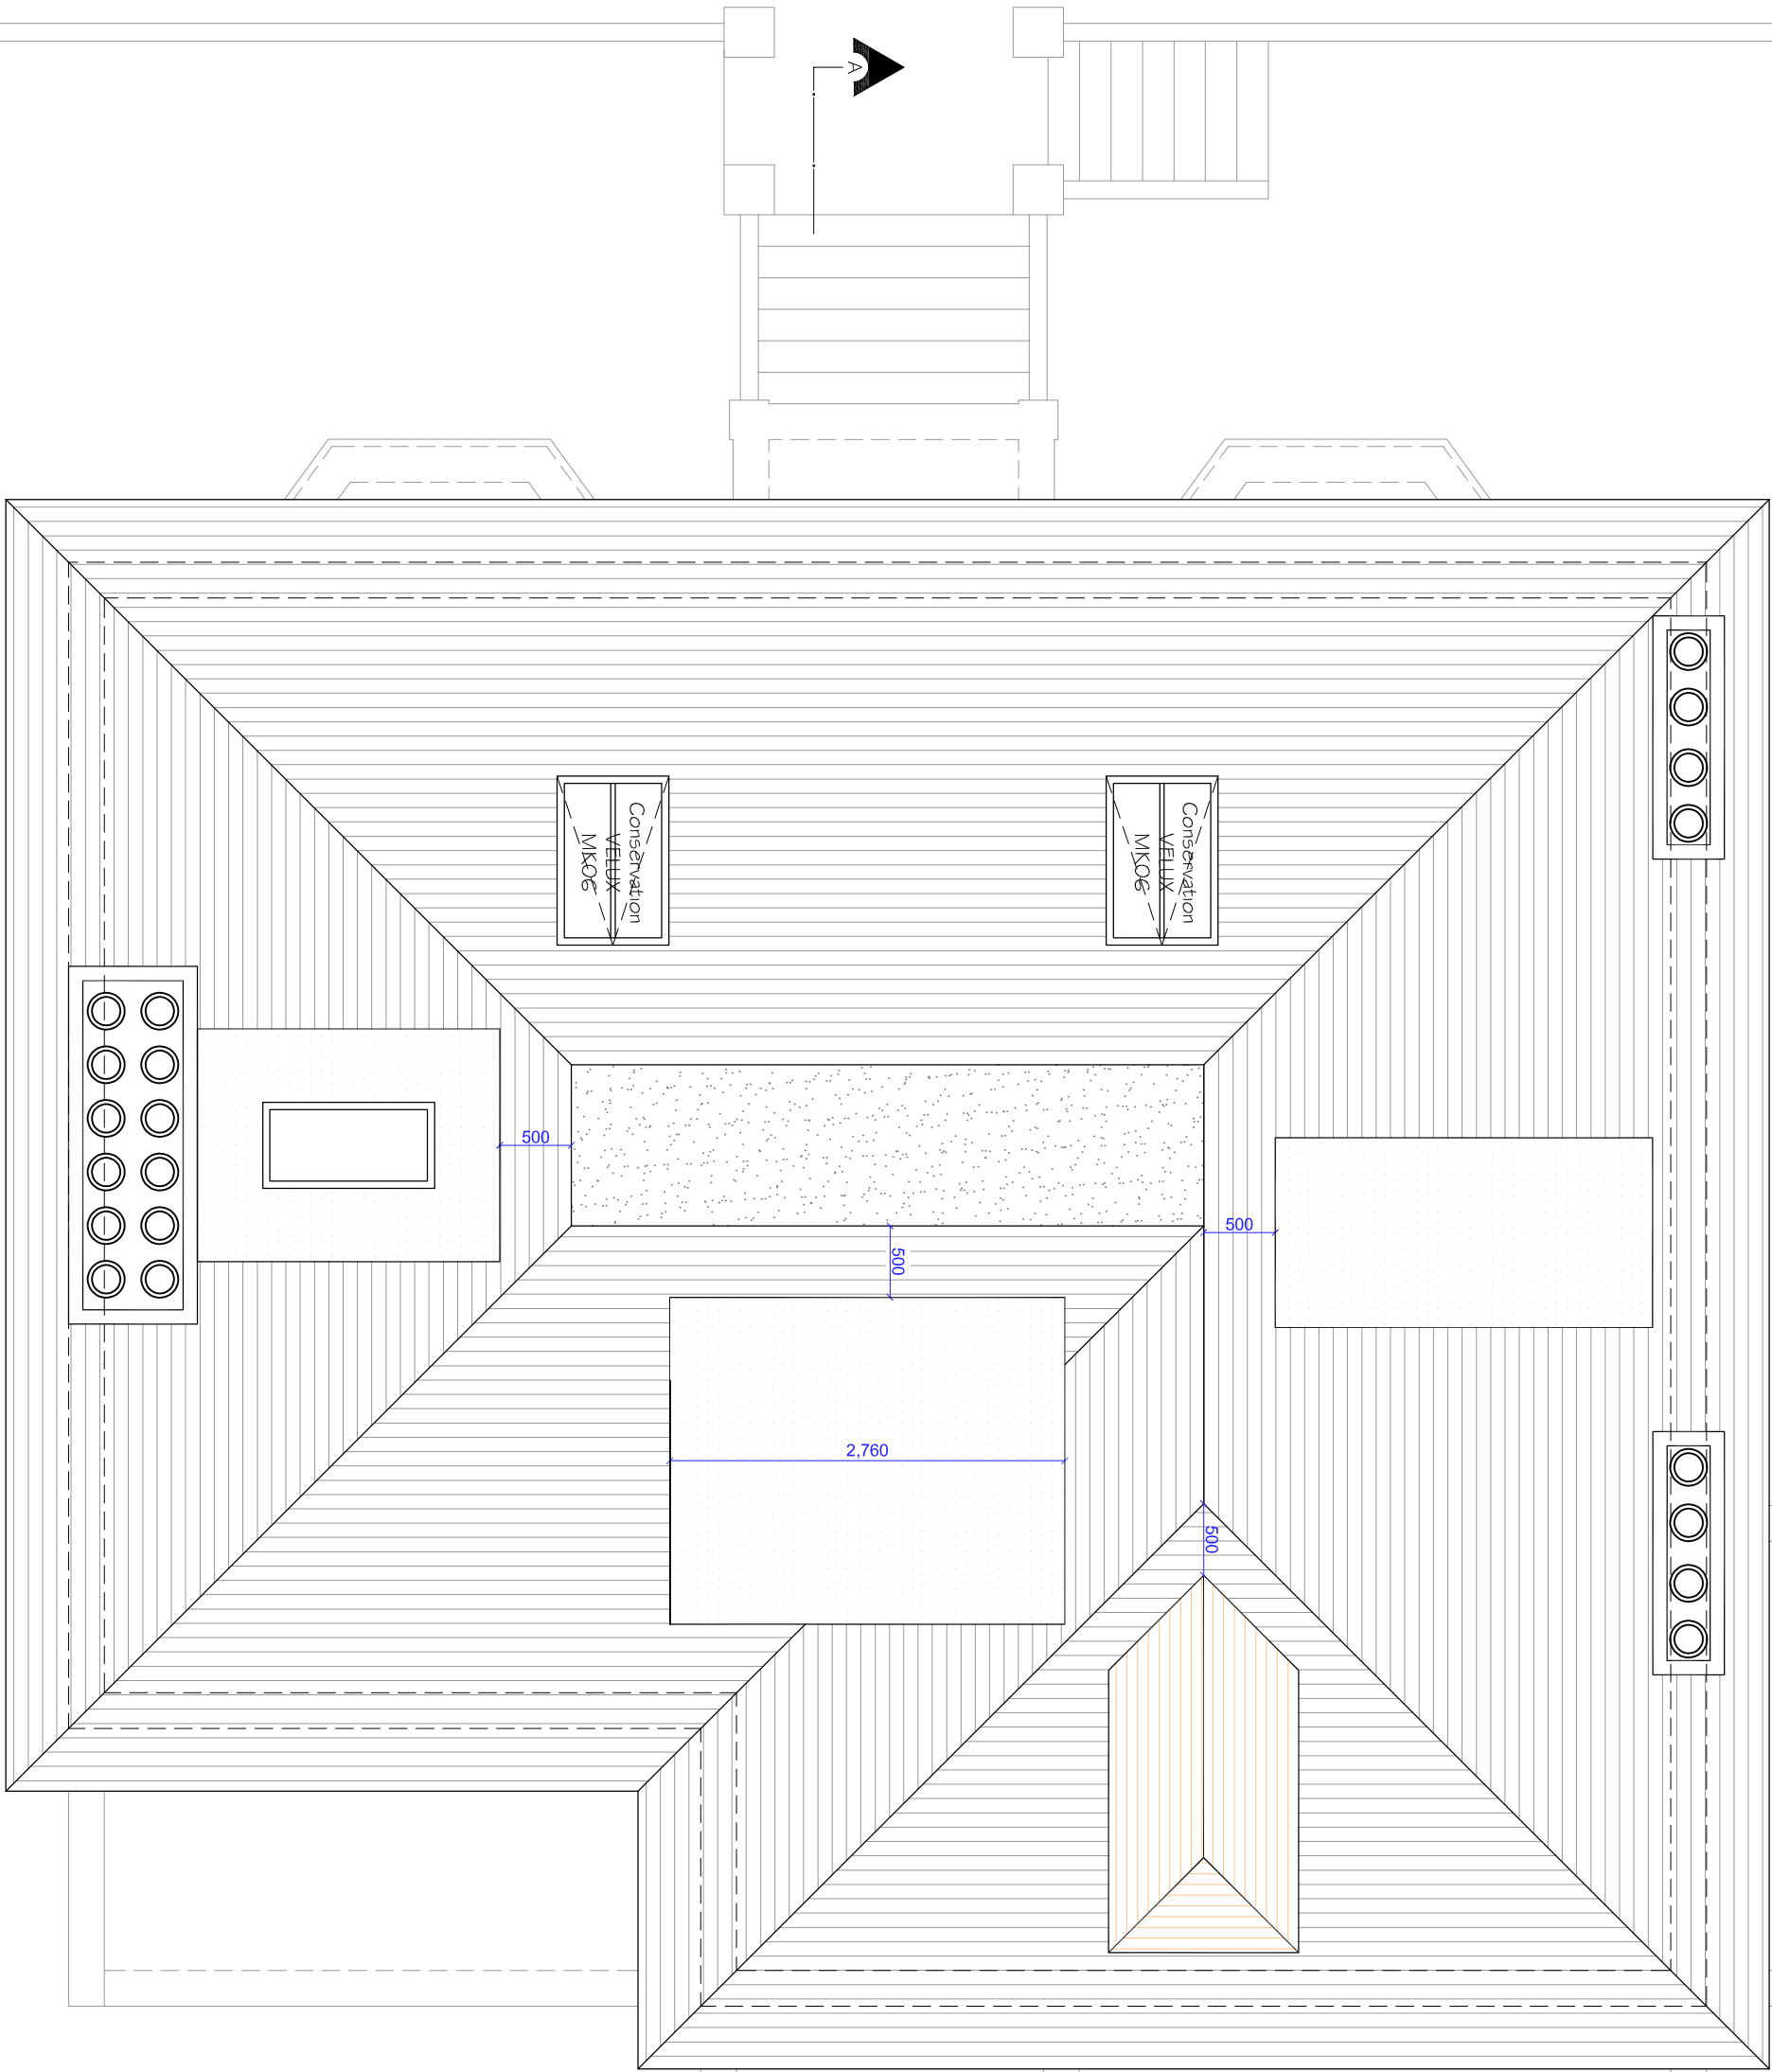

PROPOSED ROOF PLAN



Project
LOFT CONVERSION AT
FLAT D, 157 KING HENRY ROAD
LONDON
NW3 3RD

Client
Mr. Arturus
FLAT D, 157 KING HENRY ROAD
LONDON
NW3 3RD

Drawing Title
PROPOSED ROOF PLAN

Scale	Drawn	Checked	Authorised
1:50@A3	--	--	--
08 Jan 2019			

Drawing Number	Rev
ST_18_157KINGHENRY_04	M