

Copyright in design and this drawing is the property of Resi.

Reproduction in whole or in part is forbidden without written sanction of Resi.

All dimensions to be cross-checked on site prior to completing a Building Regulations package, structural engineering, the party wall process and construction.

Print to scale (as actual size)

NOTES

KEYS

- Boundary Line
- Proposed walls
- Existing walls
- Existing removed
- Rooflight



JOB TITLE

PROPOSED GROUND FLOOR REAR EXTENSION WITH FLOOR PLAN REDESIGN AND ALL ASSOCIATED WORKS AT 86 CANFIELD GARDENS

CLIENT

HEMAL PATEL

DRAWING TITLE

PROPOSED PLANS

SCALE 1/100 @ A3

DRAWN AB

DATE JUNE 2018


CHECKED RM

DRAWING NO.


549 - 04

REV.


B

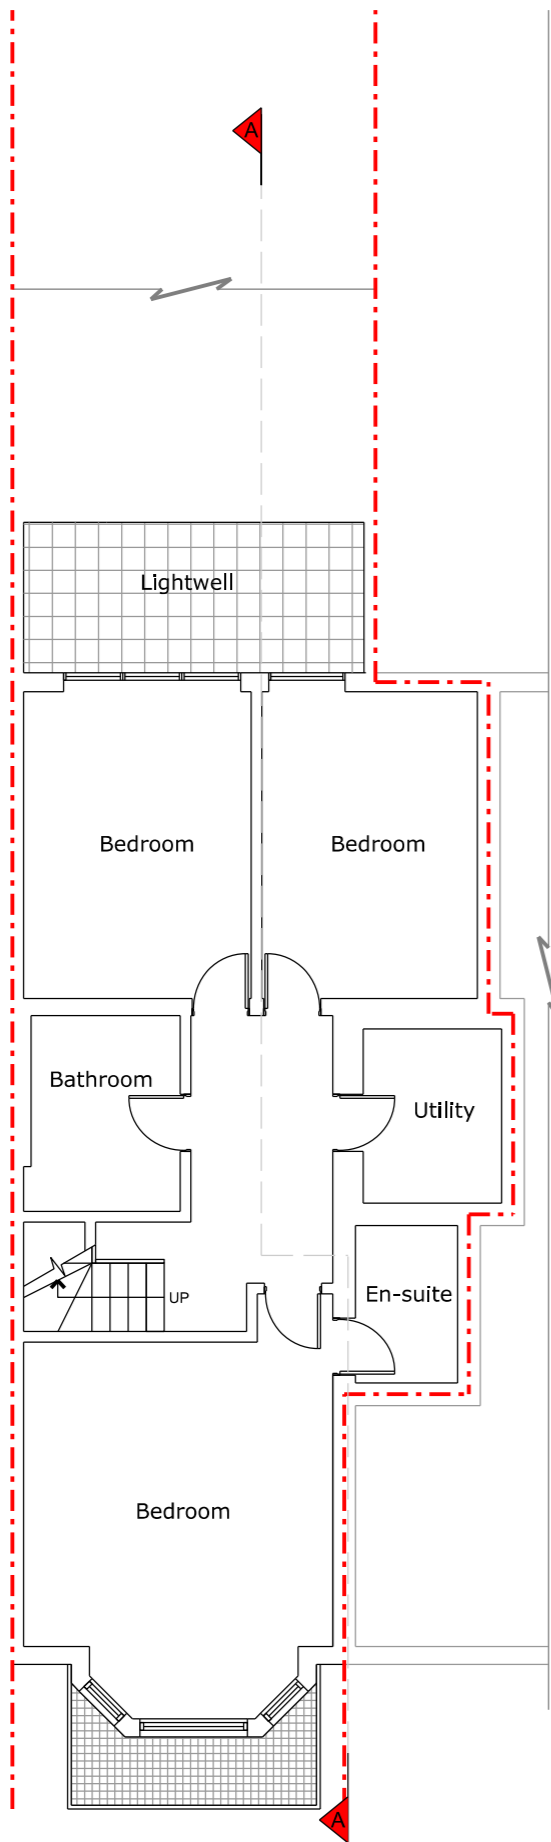

Basement Plan

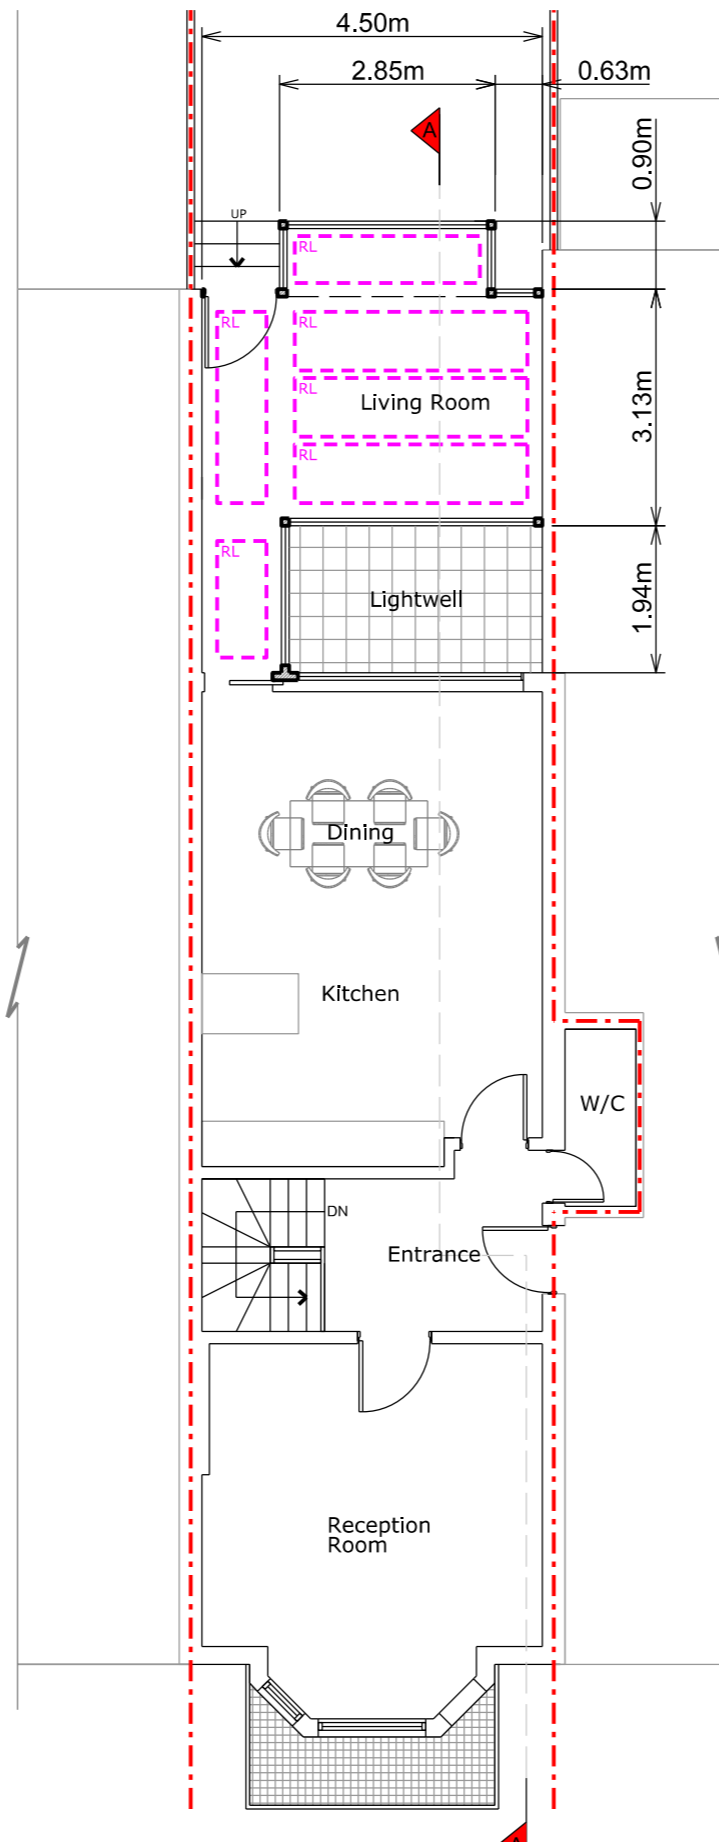

Ground Floor Plan

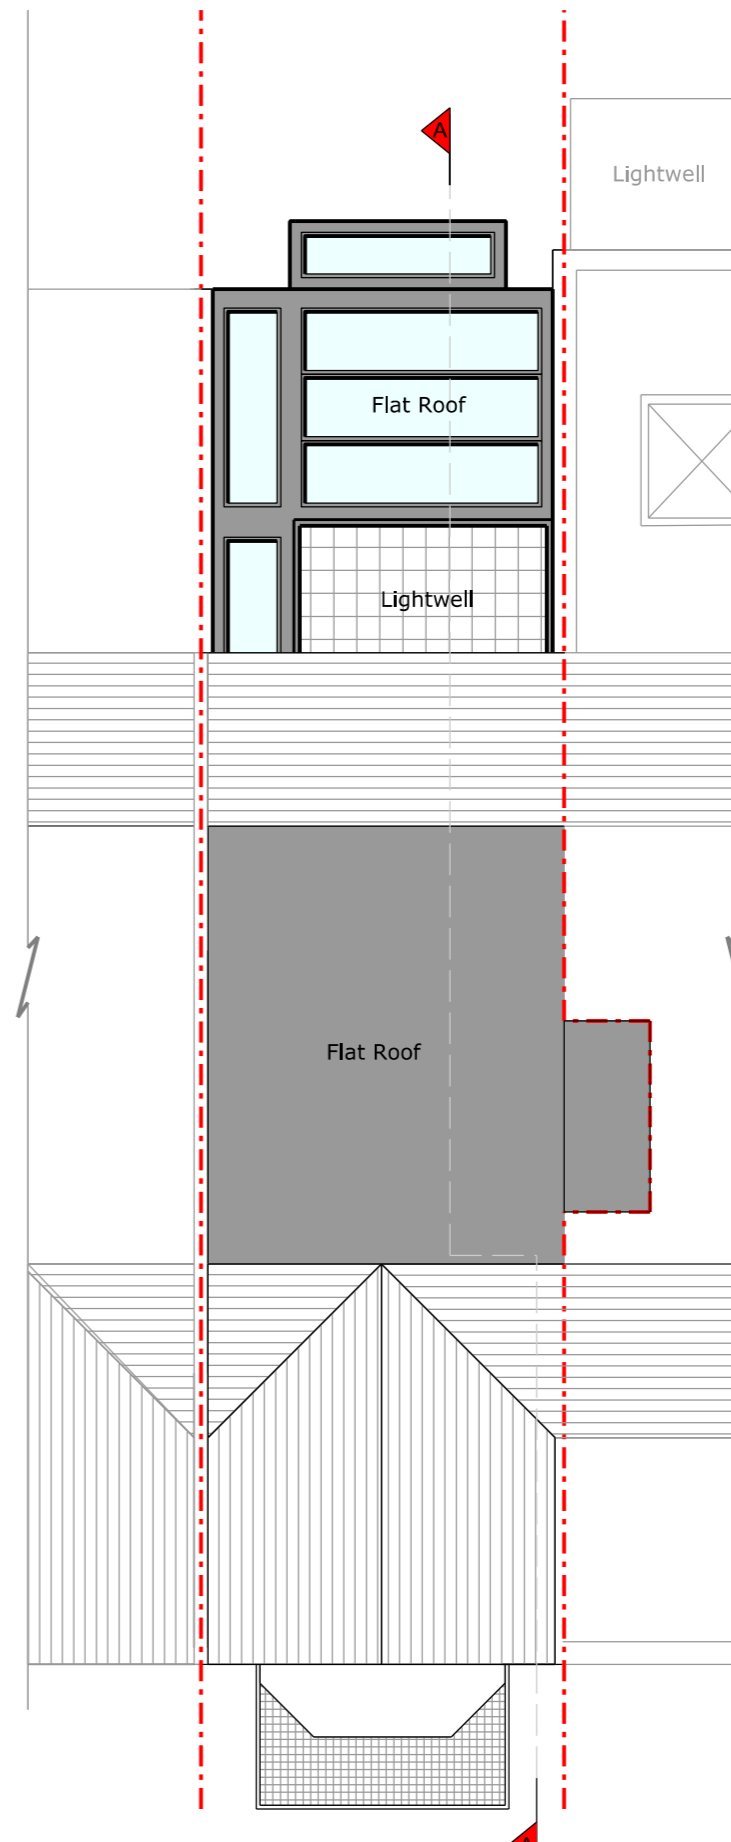

Roof Plan

