
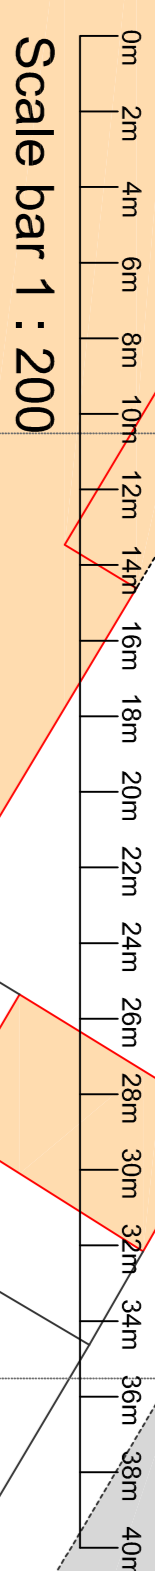
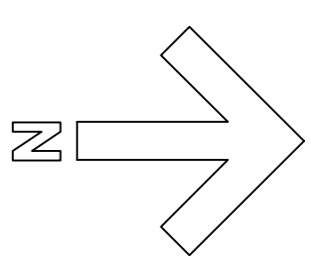


HEALTH AND SAFETY NOTE

1- DO NOT SCALE FROM DRAWING. ALL DIMENSIONS TO BE CHECKED ON SITE PRIOR TO COMMENCEMENT OF WORKS.
2- THIS DRAWING IS COPYRIGHT © S & C SLATTERY LTD
3- ALL PERSONNEL SHOULD BE AWARE OF THE HEALTH AND SAFETY PLAN WHICH IS RETAINED IN THE SITE MANAGERS OFFICE

ALL PERSONNEL SHOULD BE AWARE OF THE HEALTH AND SAFETY PLAN WHICH IS RETAINED IN THE SITE MANAGERS OFFICE

NOTE

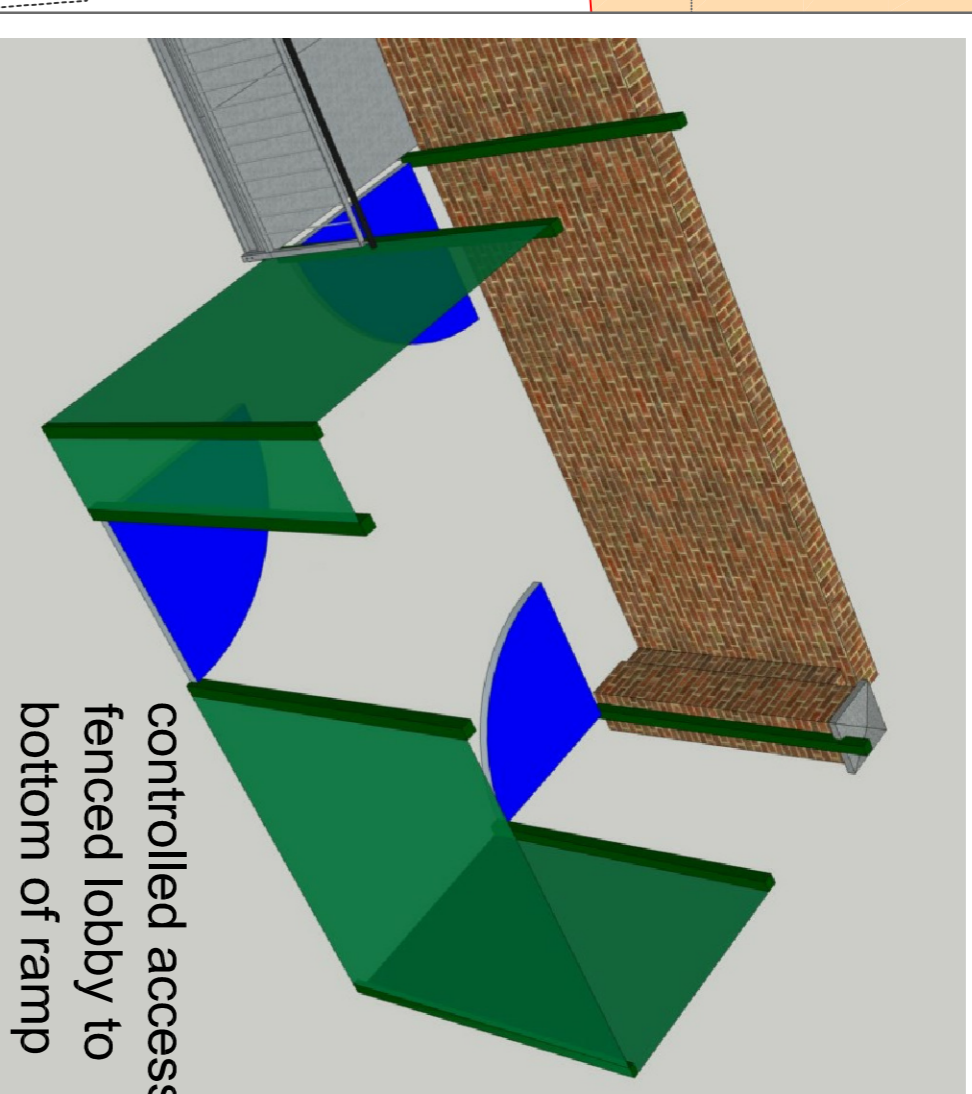

185500

185475

185450

185425

185414

TQ2785

5276

[illegible]

185450

185425

185414

TQ2785

5277

 SLATTER DESIGN & PLANNING	
Hill Cottage, Enborne, Newbury, Berkshire RG20 0HA Tel: 01635 34521 Fax: 01635 41024	
PROJECT TITLE	PROJECT NUMBER
FLEET PRIMARY SCHOOL	MUK21

PROPOSED SITE PLAN

DRAWING NO	REV	SCALE
SCS-MUK2150-01		D 1:200
DRAWN BY	NUM	DATE
CHECKED BY	SIZE/PLT	25-04-19
ACAD FILE		A1