





EXISTING SHOPFRONT ELEVATION
1:50

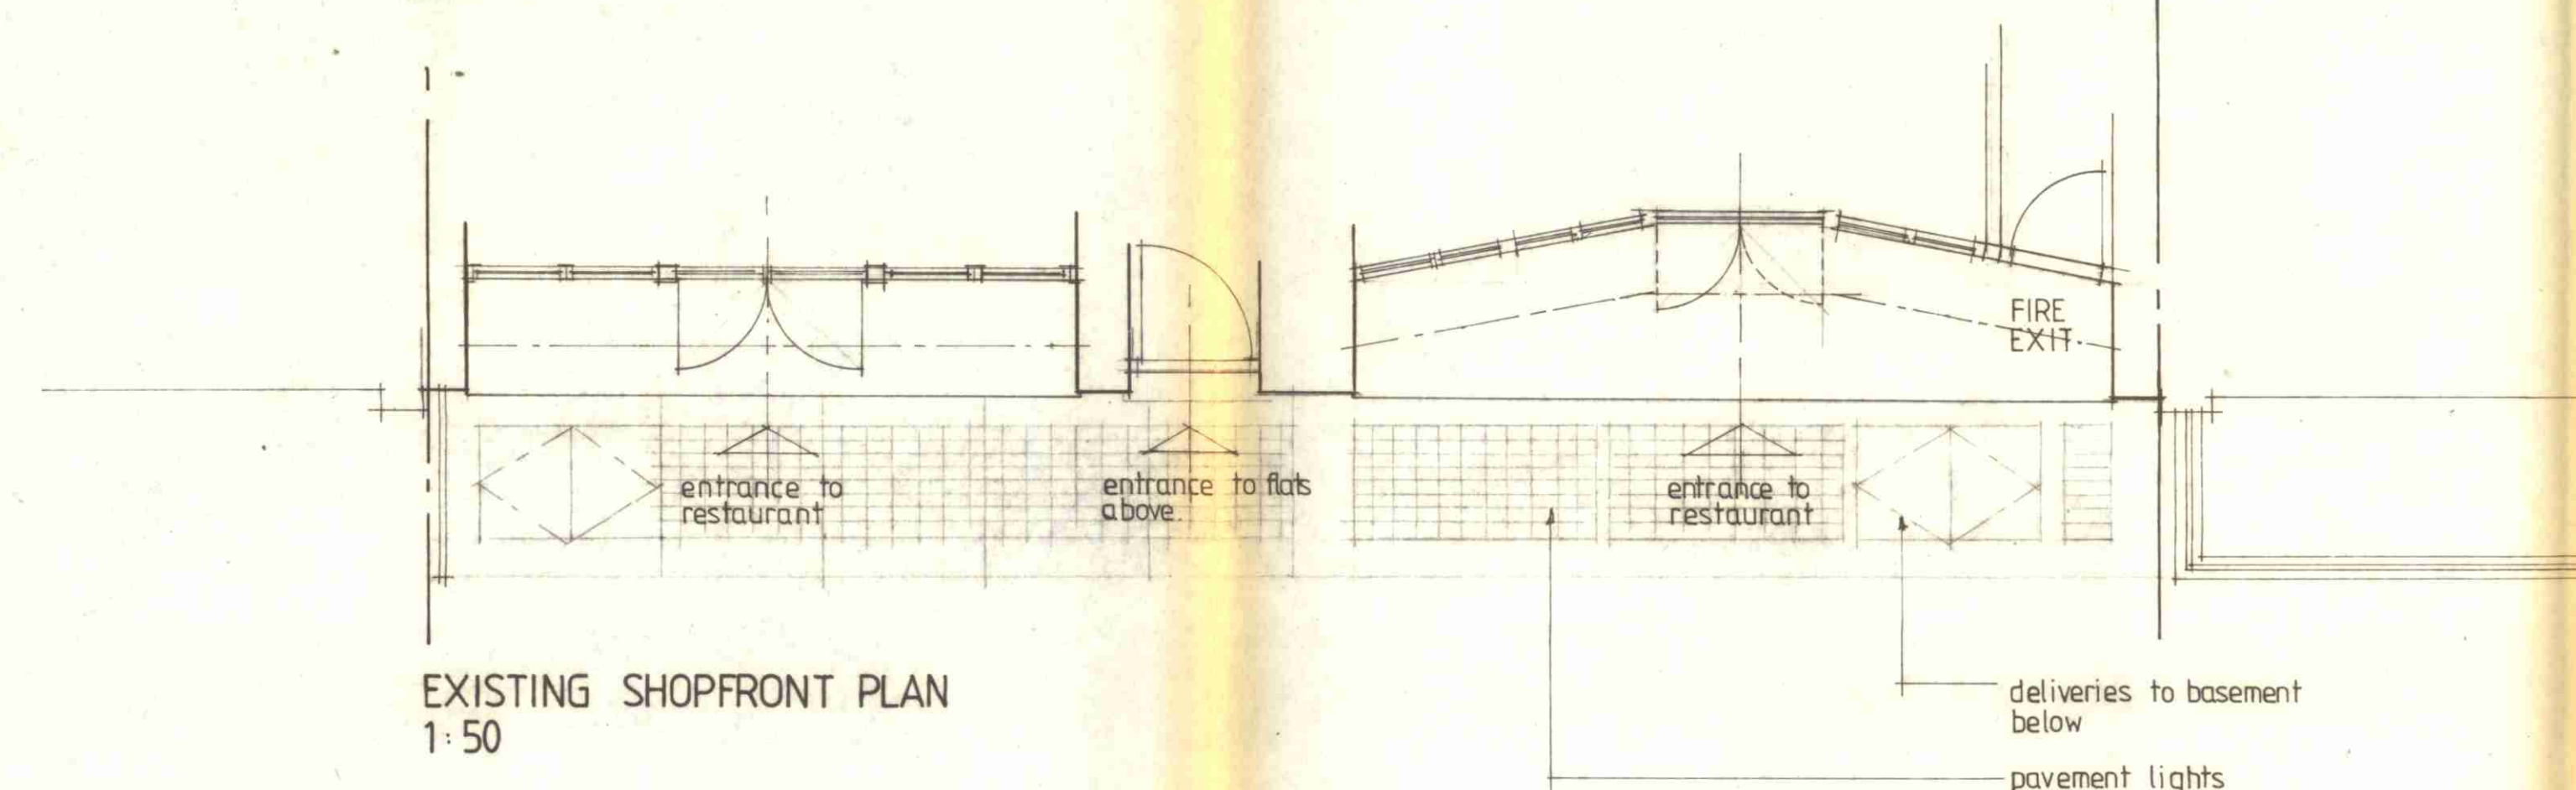

EXISTING SHOPFRONT PLAN
1:50

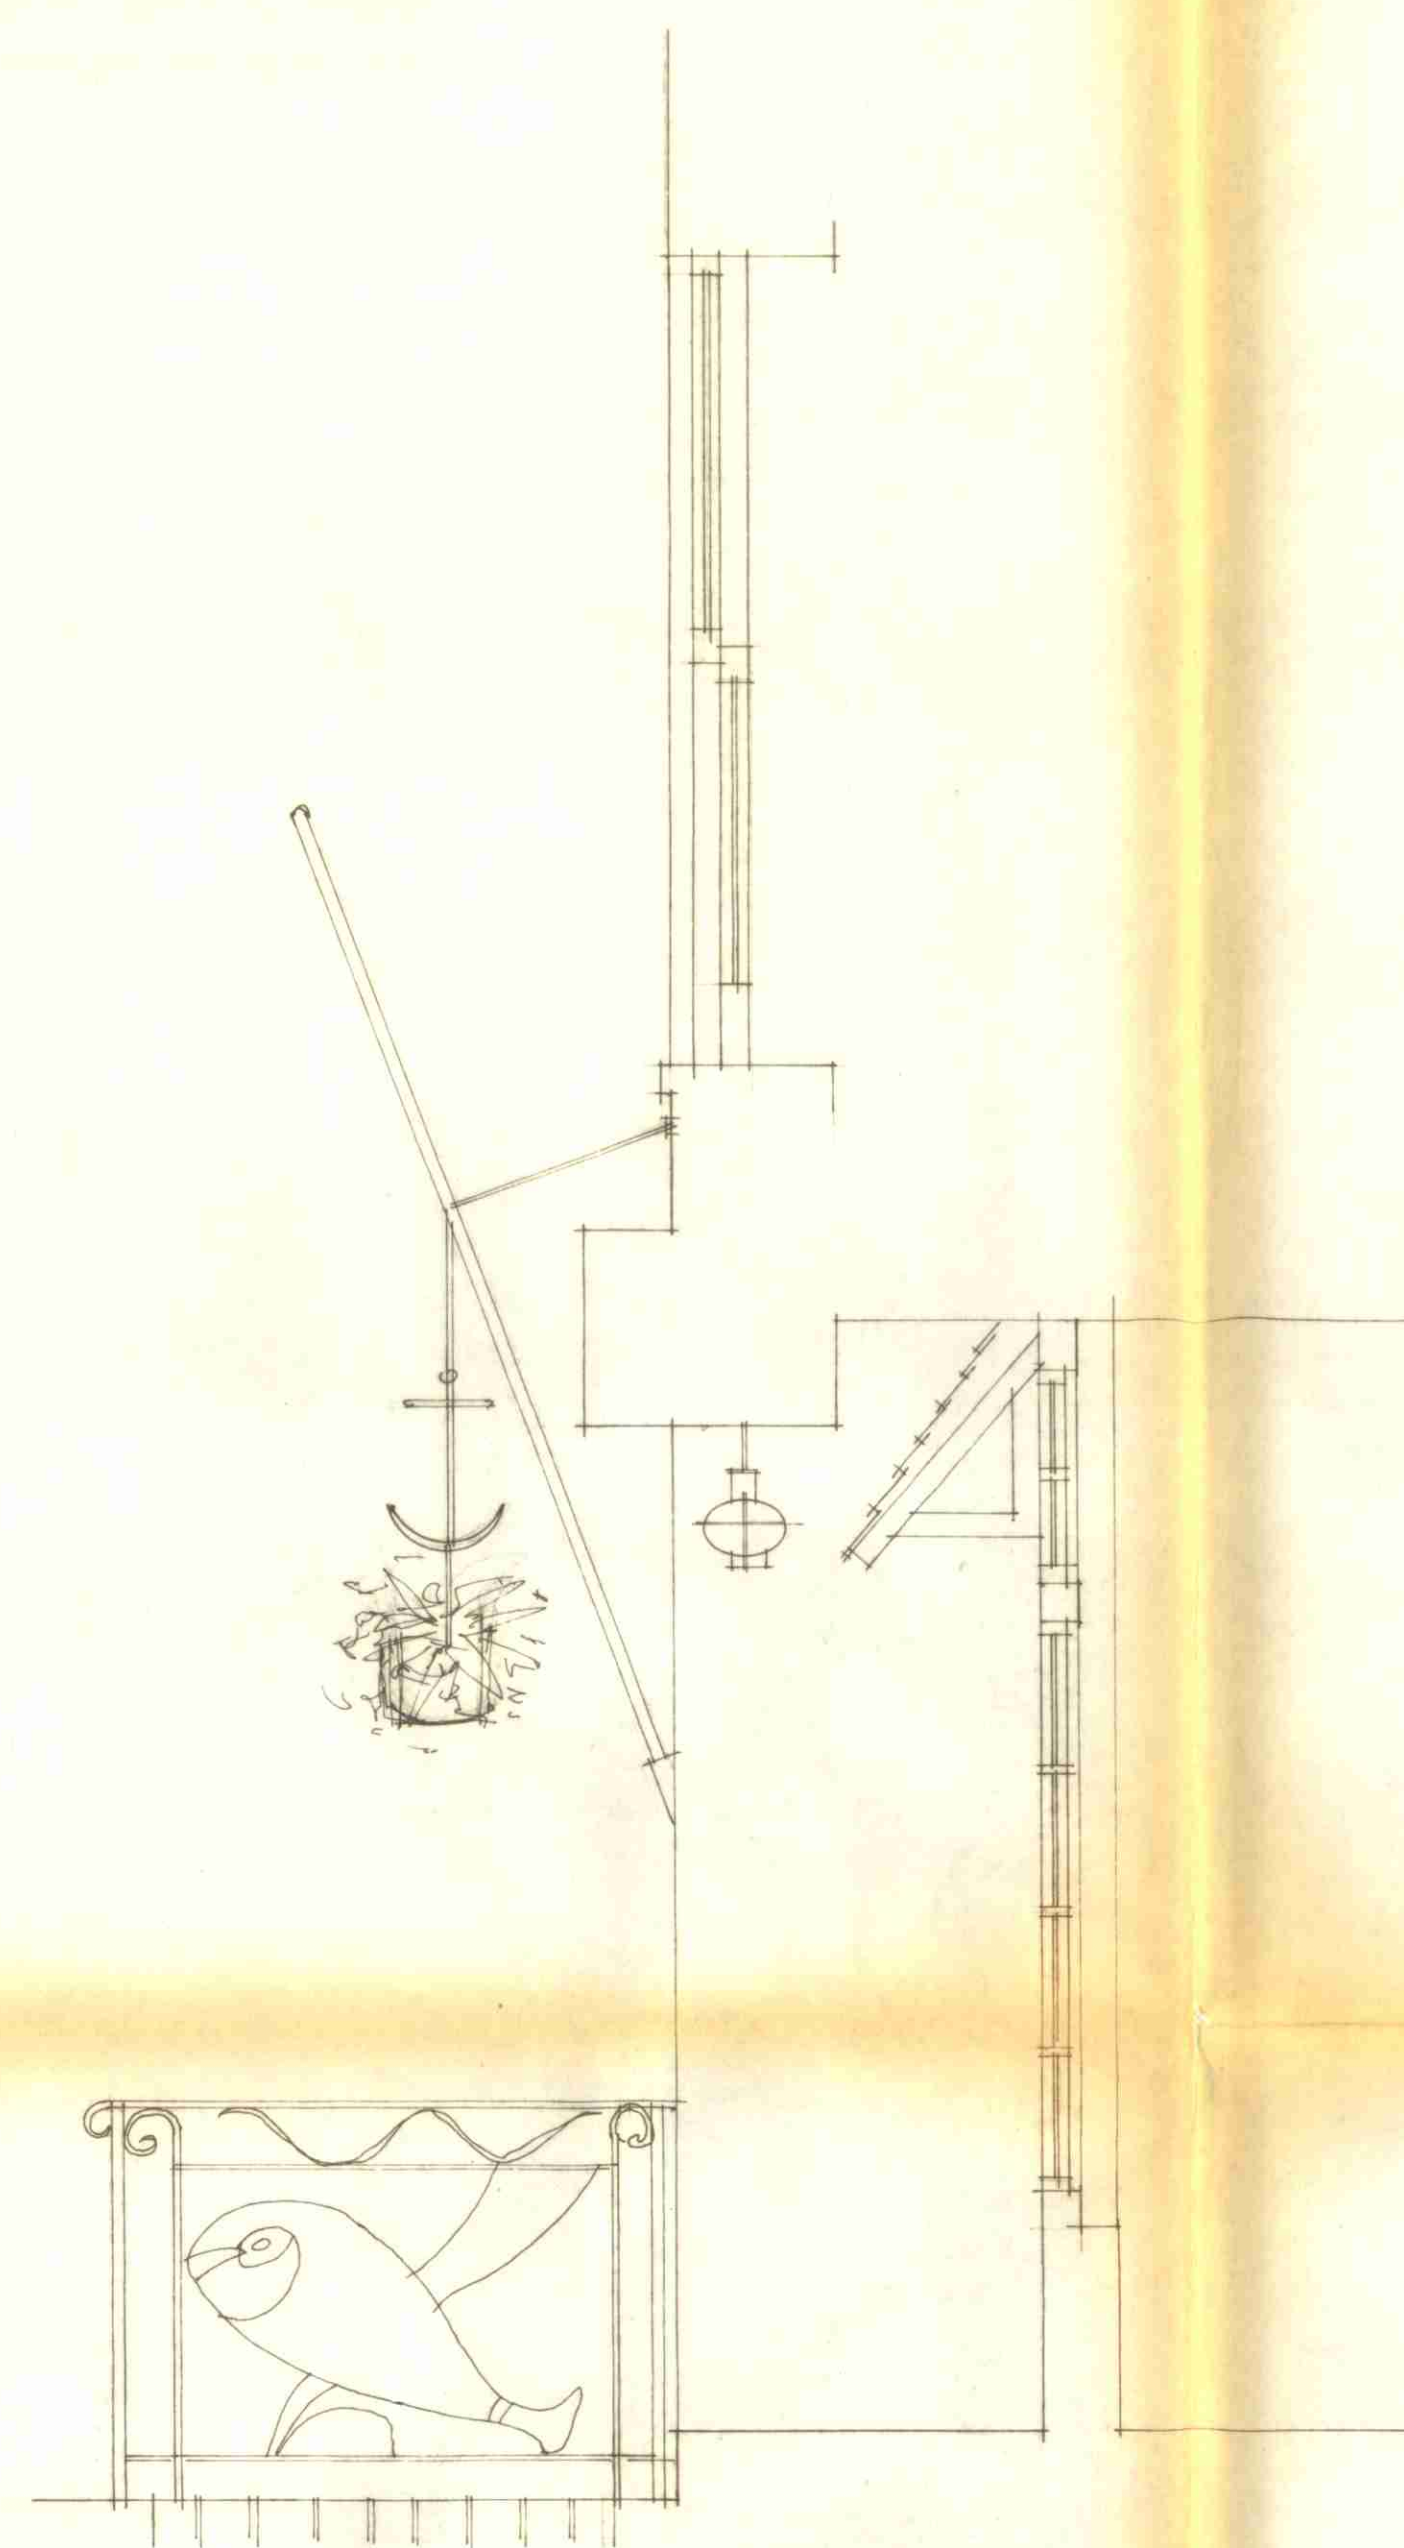

EXISTING SECTION THRO FRANTAGE
1:20

H/9560046
PL/9500372

LONDON BOROUGH OF CAMDEN
TOWN AND COUNTRY PLANNING ACTS
- 5 MAY 1995
PLANS APPROVED
ON BEHALF OF THE COUNCIL

RICHARD DANIELS
INTERIORS
ARCHITECTURE

RICHARD DANIELS DESIGN PLC
THE SCHOOL HALL
10 WISSETON ROAD
LONDON SW17 7EE
TEL 081 767 8428 FAX 081 682 1719
CHESTER
TEL 0244 320466 FAX 0244 320456

CLIENT

SPAGHETTI HOUSE GROUP

PROJECT

PESCATORI RESTAURANT
55-57 CHARLOTTE ST. W1

TITLE

EXISTING SHOPFRONT
PLAN & ELEVATION

SCALE

1:50 & 1:20

DATE

FEB. 95

DRN

DRG NO

720 /11

REV