
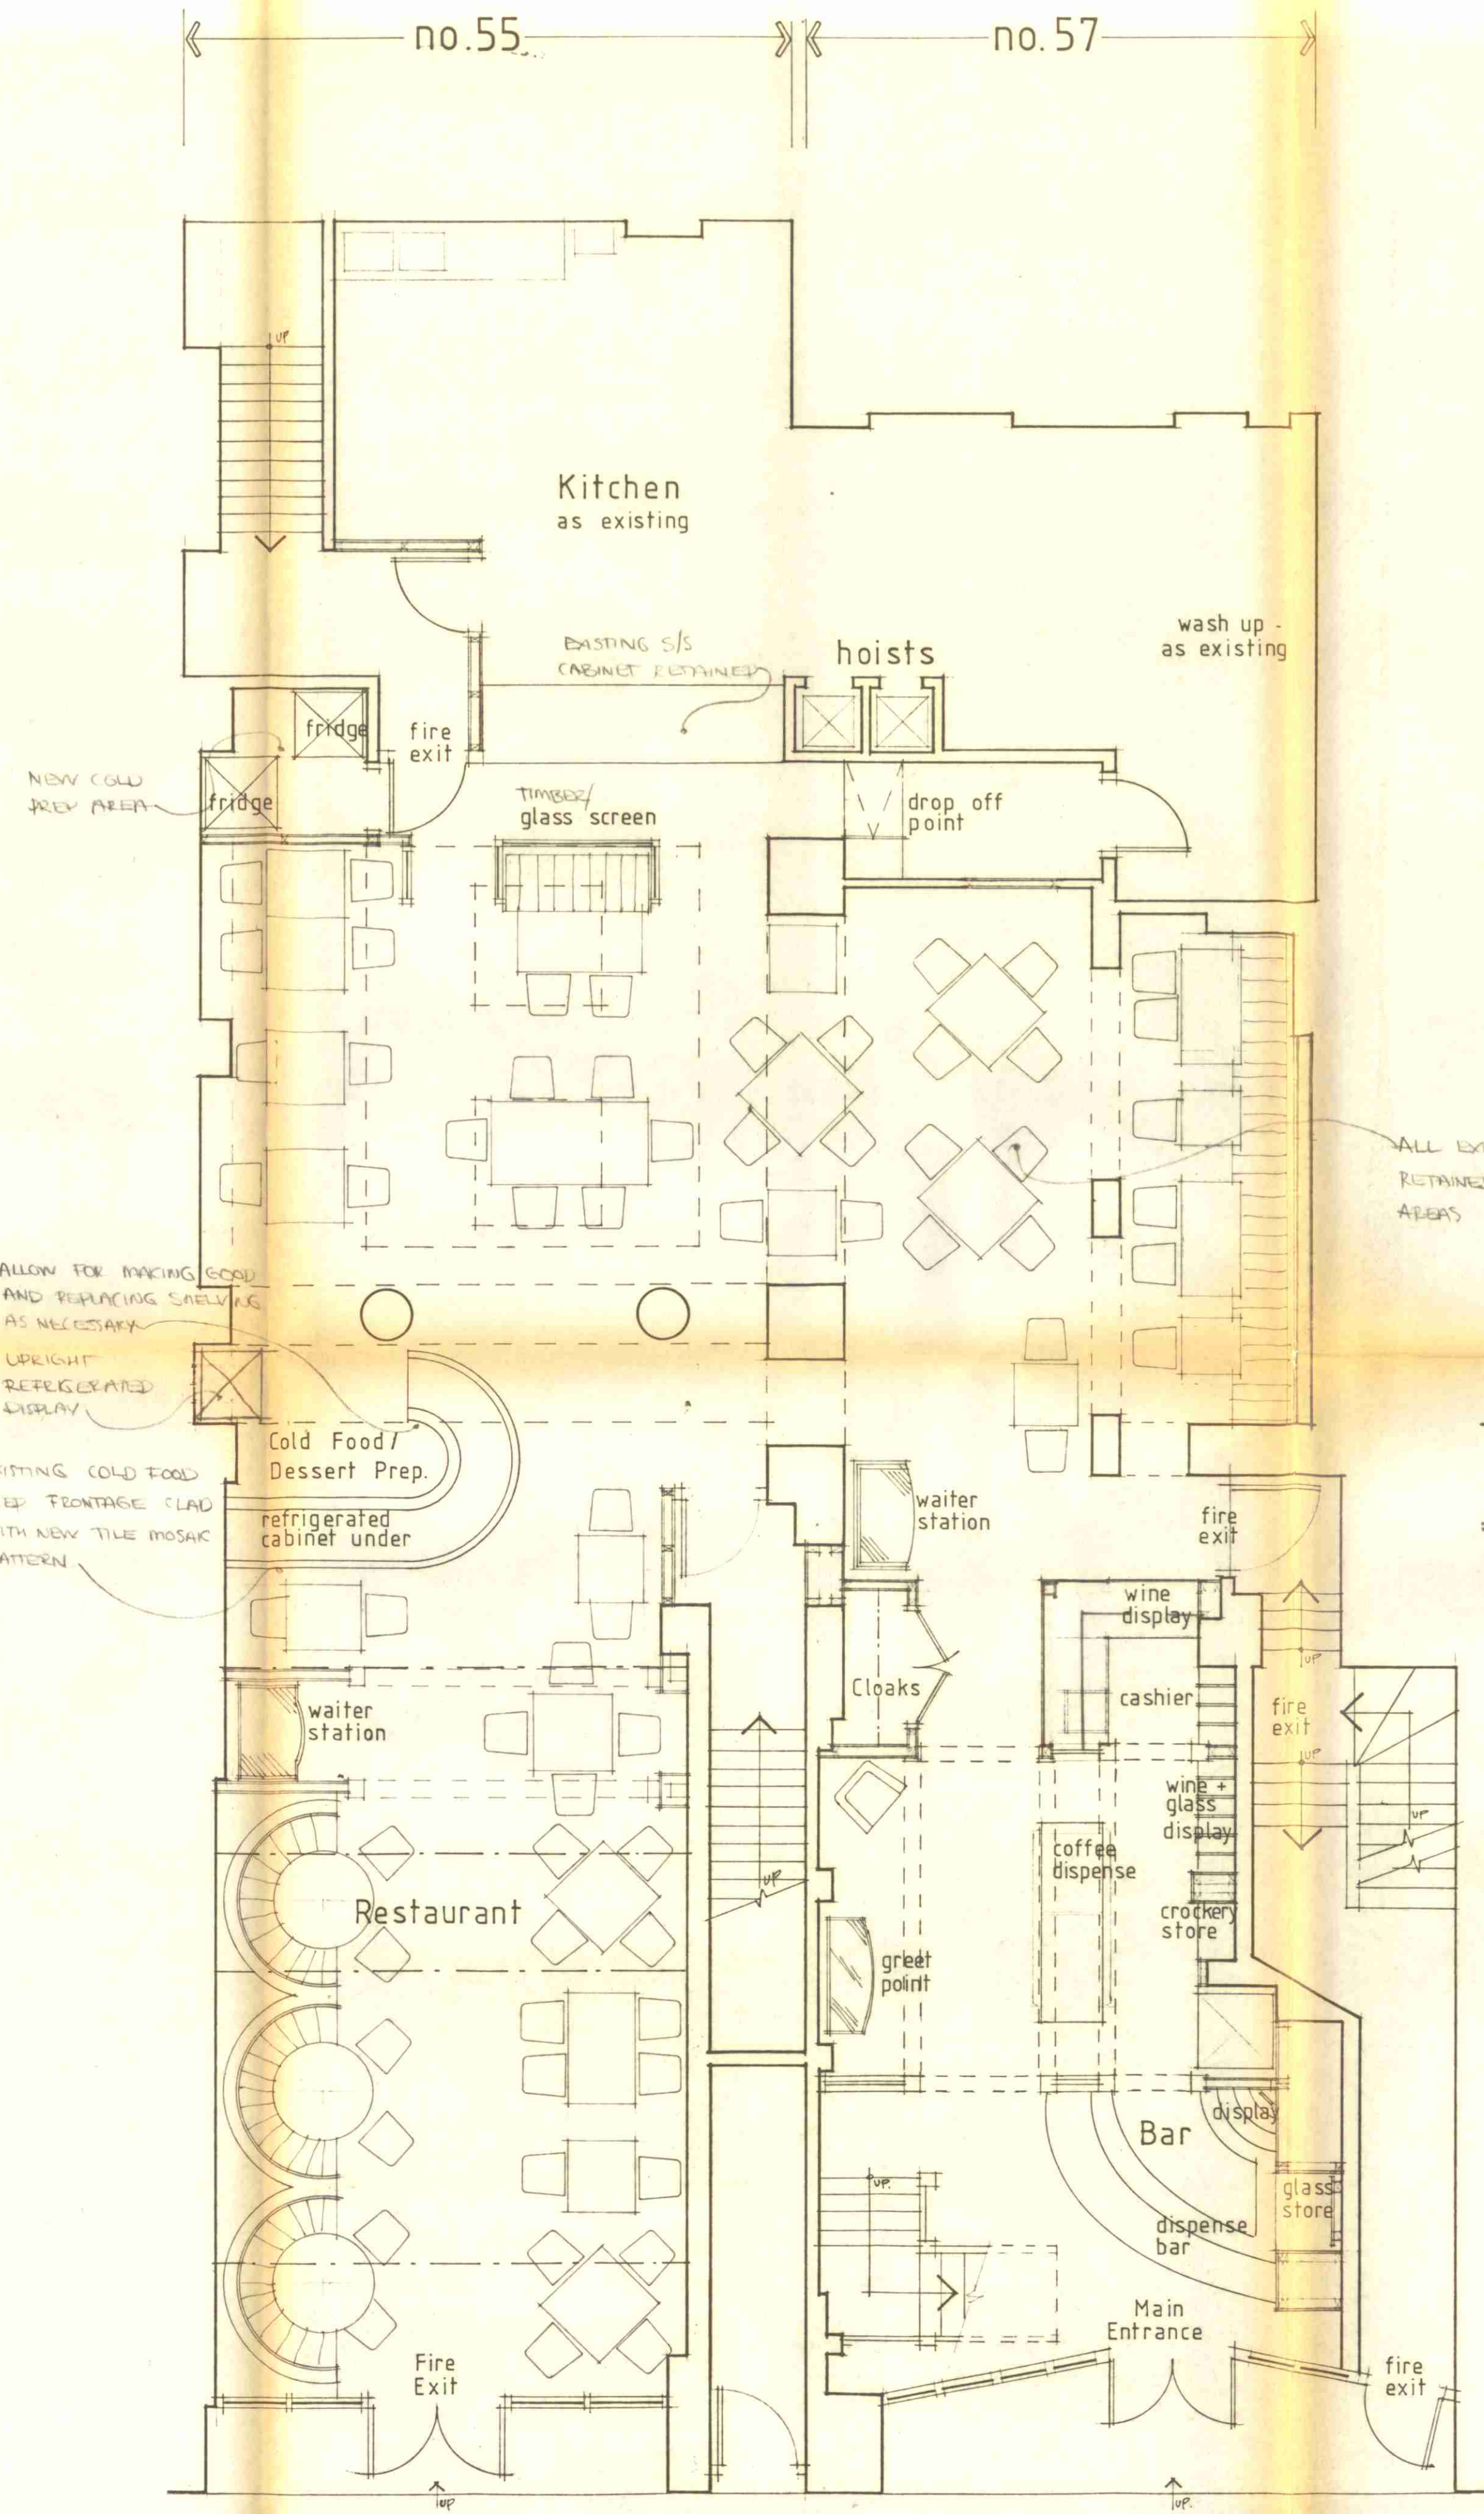


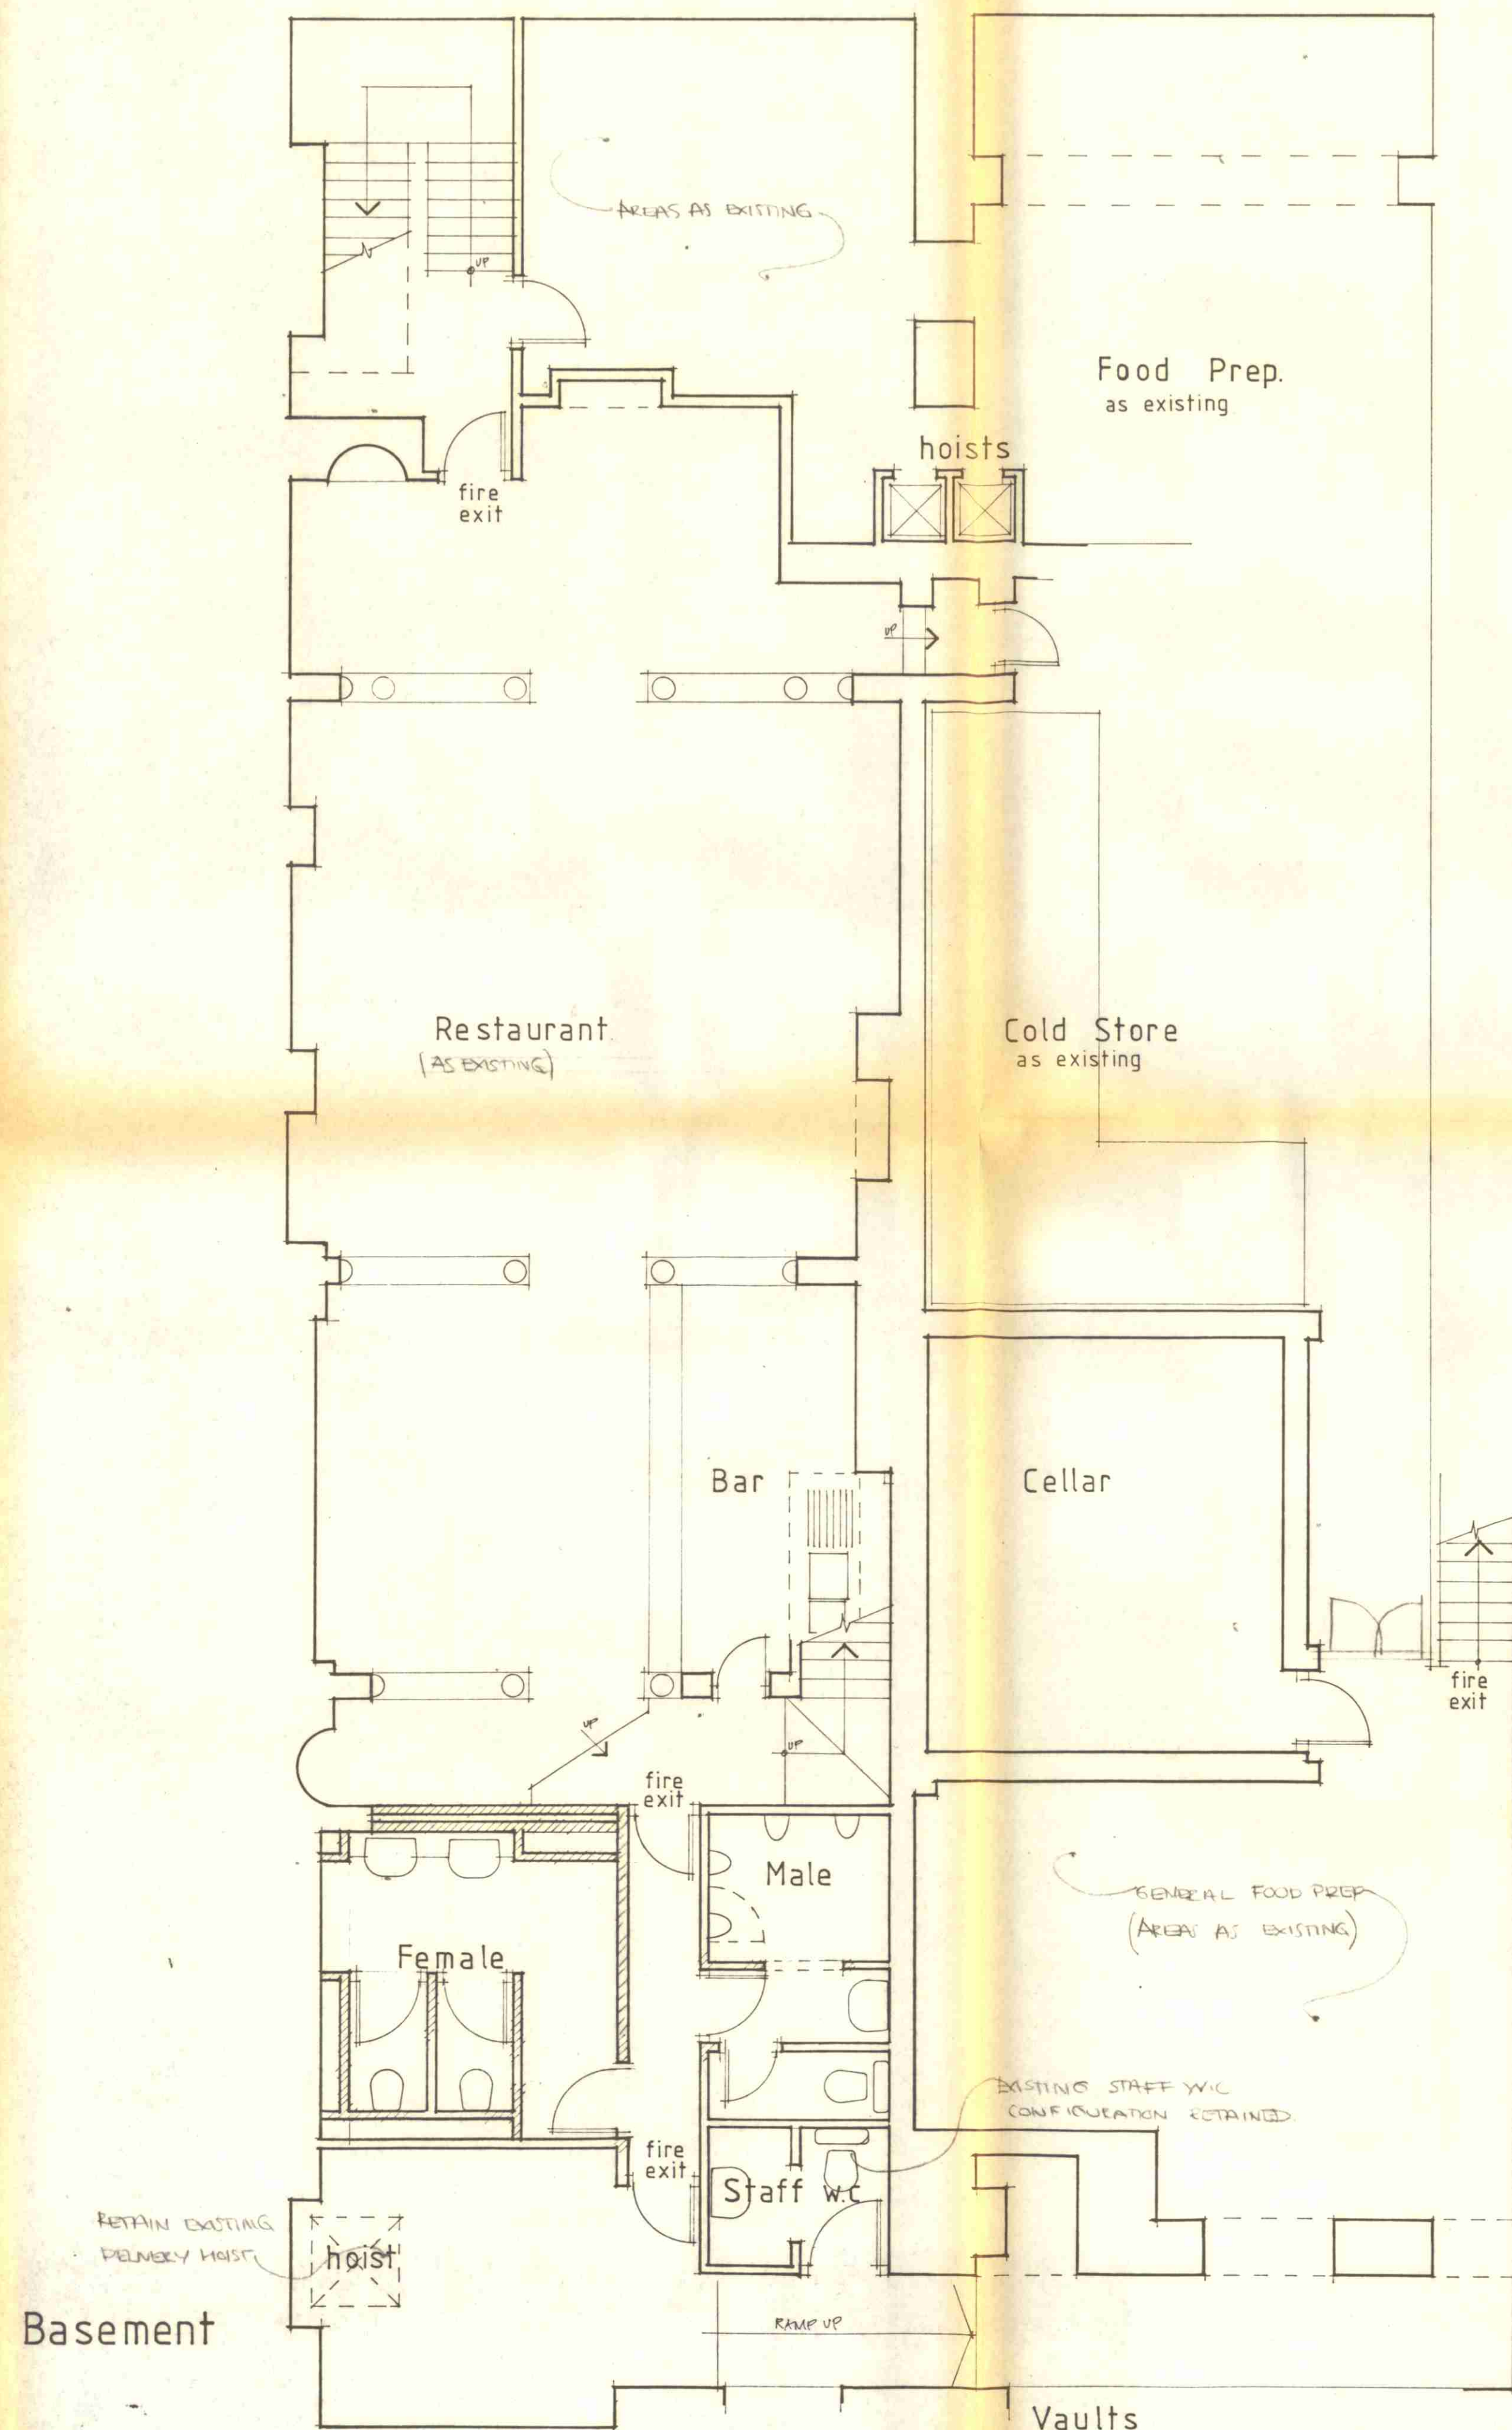

GROUND FLOOR SEATING CAPACITY
86 NO. COVERS

Ground Floor Plan

HB/9560046
PC/9500372
LONDON BOROUGH OF CANNON
TOWN AND COUNTRY PLANNING ACTS
- 5 MAY 1995
PLANS APPROVED
ON BEHALF OF THE COUNCIL

**RICHARD DANIELS
INTERIORS
ARCHITECTURE**
RICHARD DANIELS DESIGN PLC
THE SCHOOL HALL
10 WISETON ROAD
LONDON SW17 7EE
TEL 081 747 8428 FAX 081 682 1719
CHESTER
TEL 0244 320466 FAX 0244 320456

CLIENT
SPAGHETTI HOUSE GROUP

PROJECT
PESCATORI RESTAURANT
55-57 CHARLOTTE ST. W1

TITLE
GROUND FLOOR / BASEMENT
Proposed Layout

SCALE 1:50
DATE MAR. '95 DRN

DRG NO. 720-03 REV.