




PROPOSED SHOPFRONT ELEVATION


scale 1:50

All Timber To Be Painted
'County Cream' colour

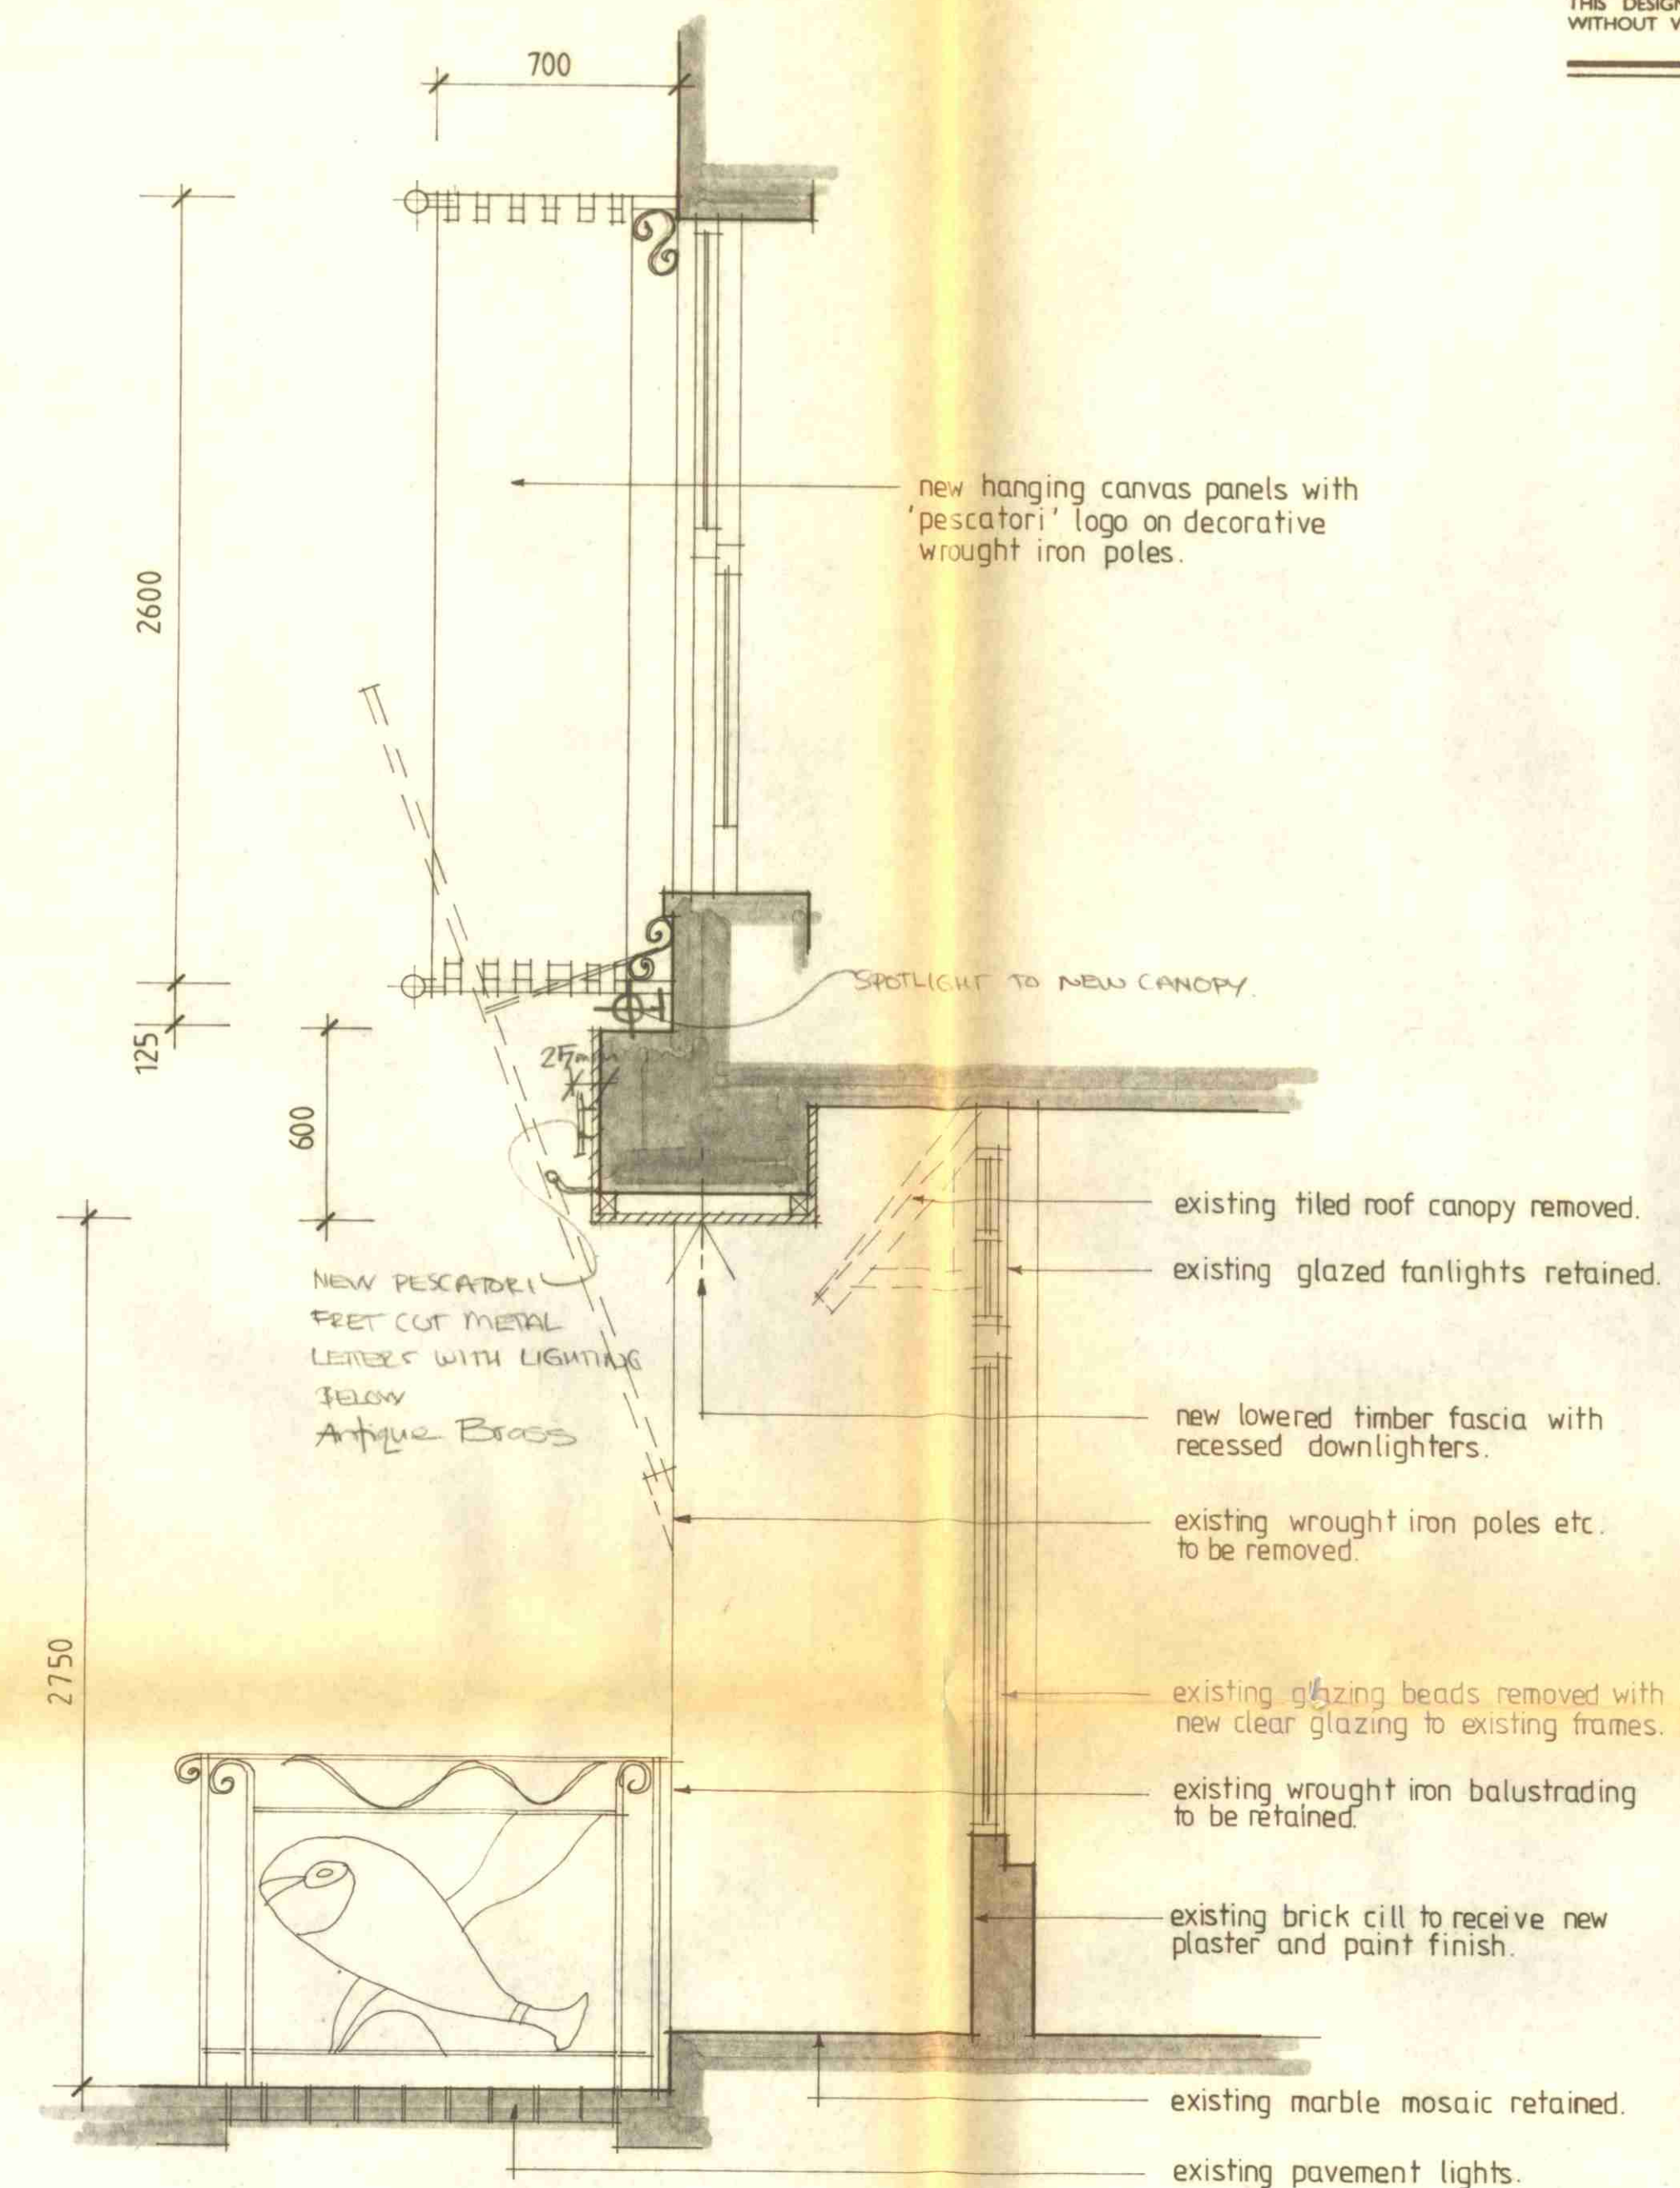

SECTION THRO FRONTAGE

1:20

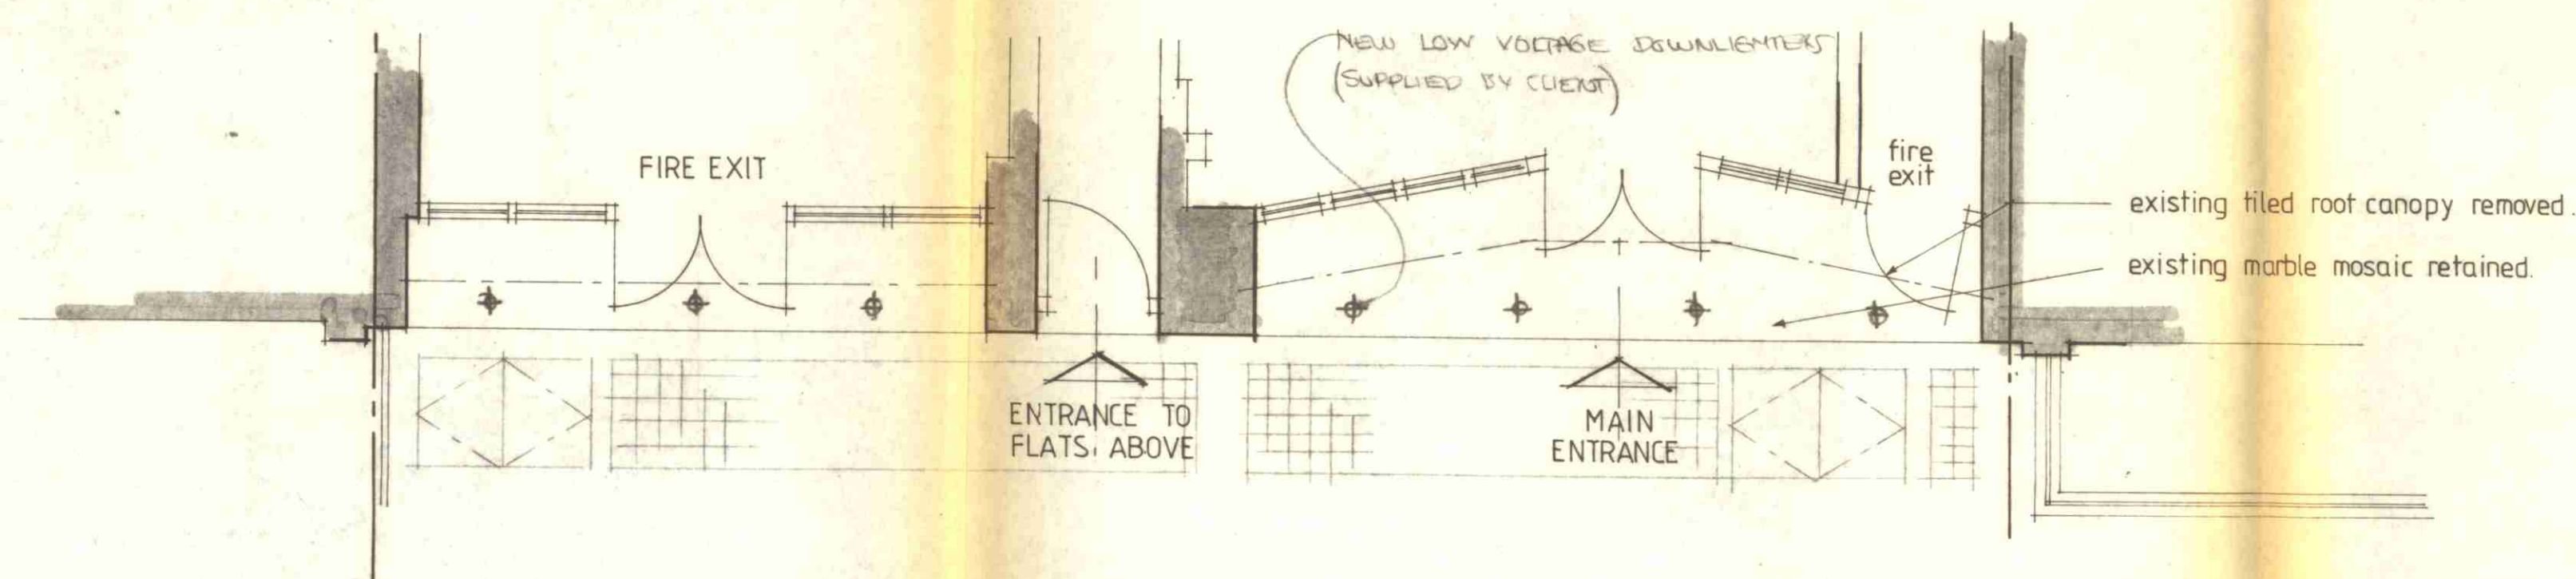

PROPOSED SHOPFRONT PLAN

scale 1:50

LONDON BOROUGH OF CAMDEN
TOWN AND COUNTRY PLANNING ACTS
- 5 MAY 1995
PLANS APPROVED
ON BEHALF OF THE COUNCIL

RICHARD DANIELS
INTERIORS
ARCHITECTURE

RICHARD DANIELS DESIGN PLC
THE SCHOOL HALL
10 WISSTON ROAD
LONDON SW17 7EE
TEL 081 767 8428 FAX 081 682 1719
CHESTER
TEL 0244 320466 FAX 0244 320456

CLIENT

SPAGHETTI HOUSE GROUP

PROJECT

PESCATORI RESTAURANT
55-57 CHARLOTTE ST. W1

TITLE

NEW SHOP FRONTAGE
PROPOSED DETAILS

SCALE

1:50 & 1:20

DATE

FEB. 1995

DRN S.J.T.

DRG NO

720/12

REV