

# 2000\_PROPOSED

<div>LBMV architects</div> <div>Luigi Montefusco Ltd 27 Elizabeth Mews NW3 4UH London T+44 (0) 207 483 3880 info@lbmvarchitects.com www.lbmvarchitects.com</div>	DRAWINGS STATUS PLANNING PERMISSION		A3	DRAWN UG - MF	CHECKED LM	<div>GENERAL NOTE</div> <div>- This drawing should be removed from currency immediately when a revised version is issued.</div> <div>- All dimensions to be checked on site by the contractor. Discrepancies to be reported before proceeding with the works.</div> <div>- This drawing is copyrighted.</div> <div>- All dimensions in mm's.</div>	<div>LEGEND</div>				
	PROJECT TITLE REAR EXTENSION & BASEMENT EXCAVATION		DATE 06.02.2018	SCALE							
			DRAWING TITLE								
	12 Lyndhurst Gardens NW3 5NR		JOB NO 0066	DRAWING NO A2000							



LBMV architects

Luigi Montefusco Ltd  
27 Elizabeth Mews  
NW3 4UH London  
T+44 (0) 207 483 3880  
info@lbmvarchitects.com  
www.lbmvarchitects.com

DRAWINGS STATUS  
PLANNING PERMISSION

A3

DRAWN  
UG - MF

CHECKED  
LM

PROJECT TITLE  
REAR EXTENSION & BASEMENT  
EXCAVATION

DATE  
06.02.2018

SCALE  
1:200@A3


DRAWING TITLE  
PROPOSED LOWER  
GROUND FLOOR PLAN

JOB NO  
0066

DRAWING NO  
A2001

GENERAL NOTE  
- This drawing should be removed from currency immediately when a revised version is issued.  
- All dimensions to be checked on site by the contractor. Discrepancies to be reported before proceeding with the works.  
- This drawing is copyrighted.  
- All dimensions in mm's.


LEGEND

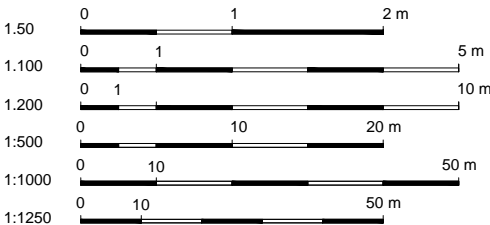

REV	DESCRIPTION	DATE	NAME
04		05/07/2018	
03		24/05/2018	
02		15/03/2018	
01		21/02/2018	

PROPOSED BASEMENT FLOOR PLAN

SCALE 1:100

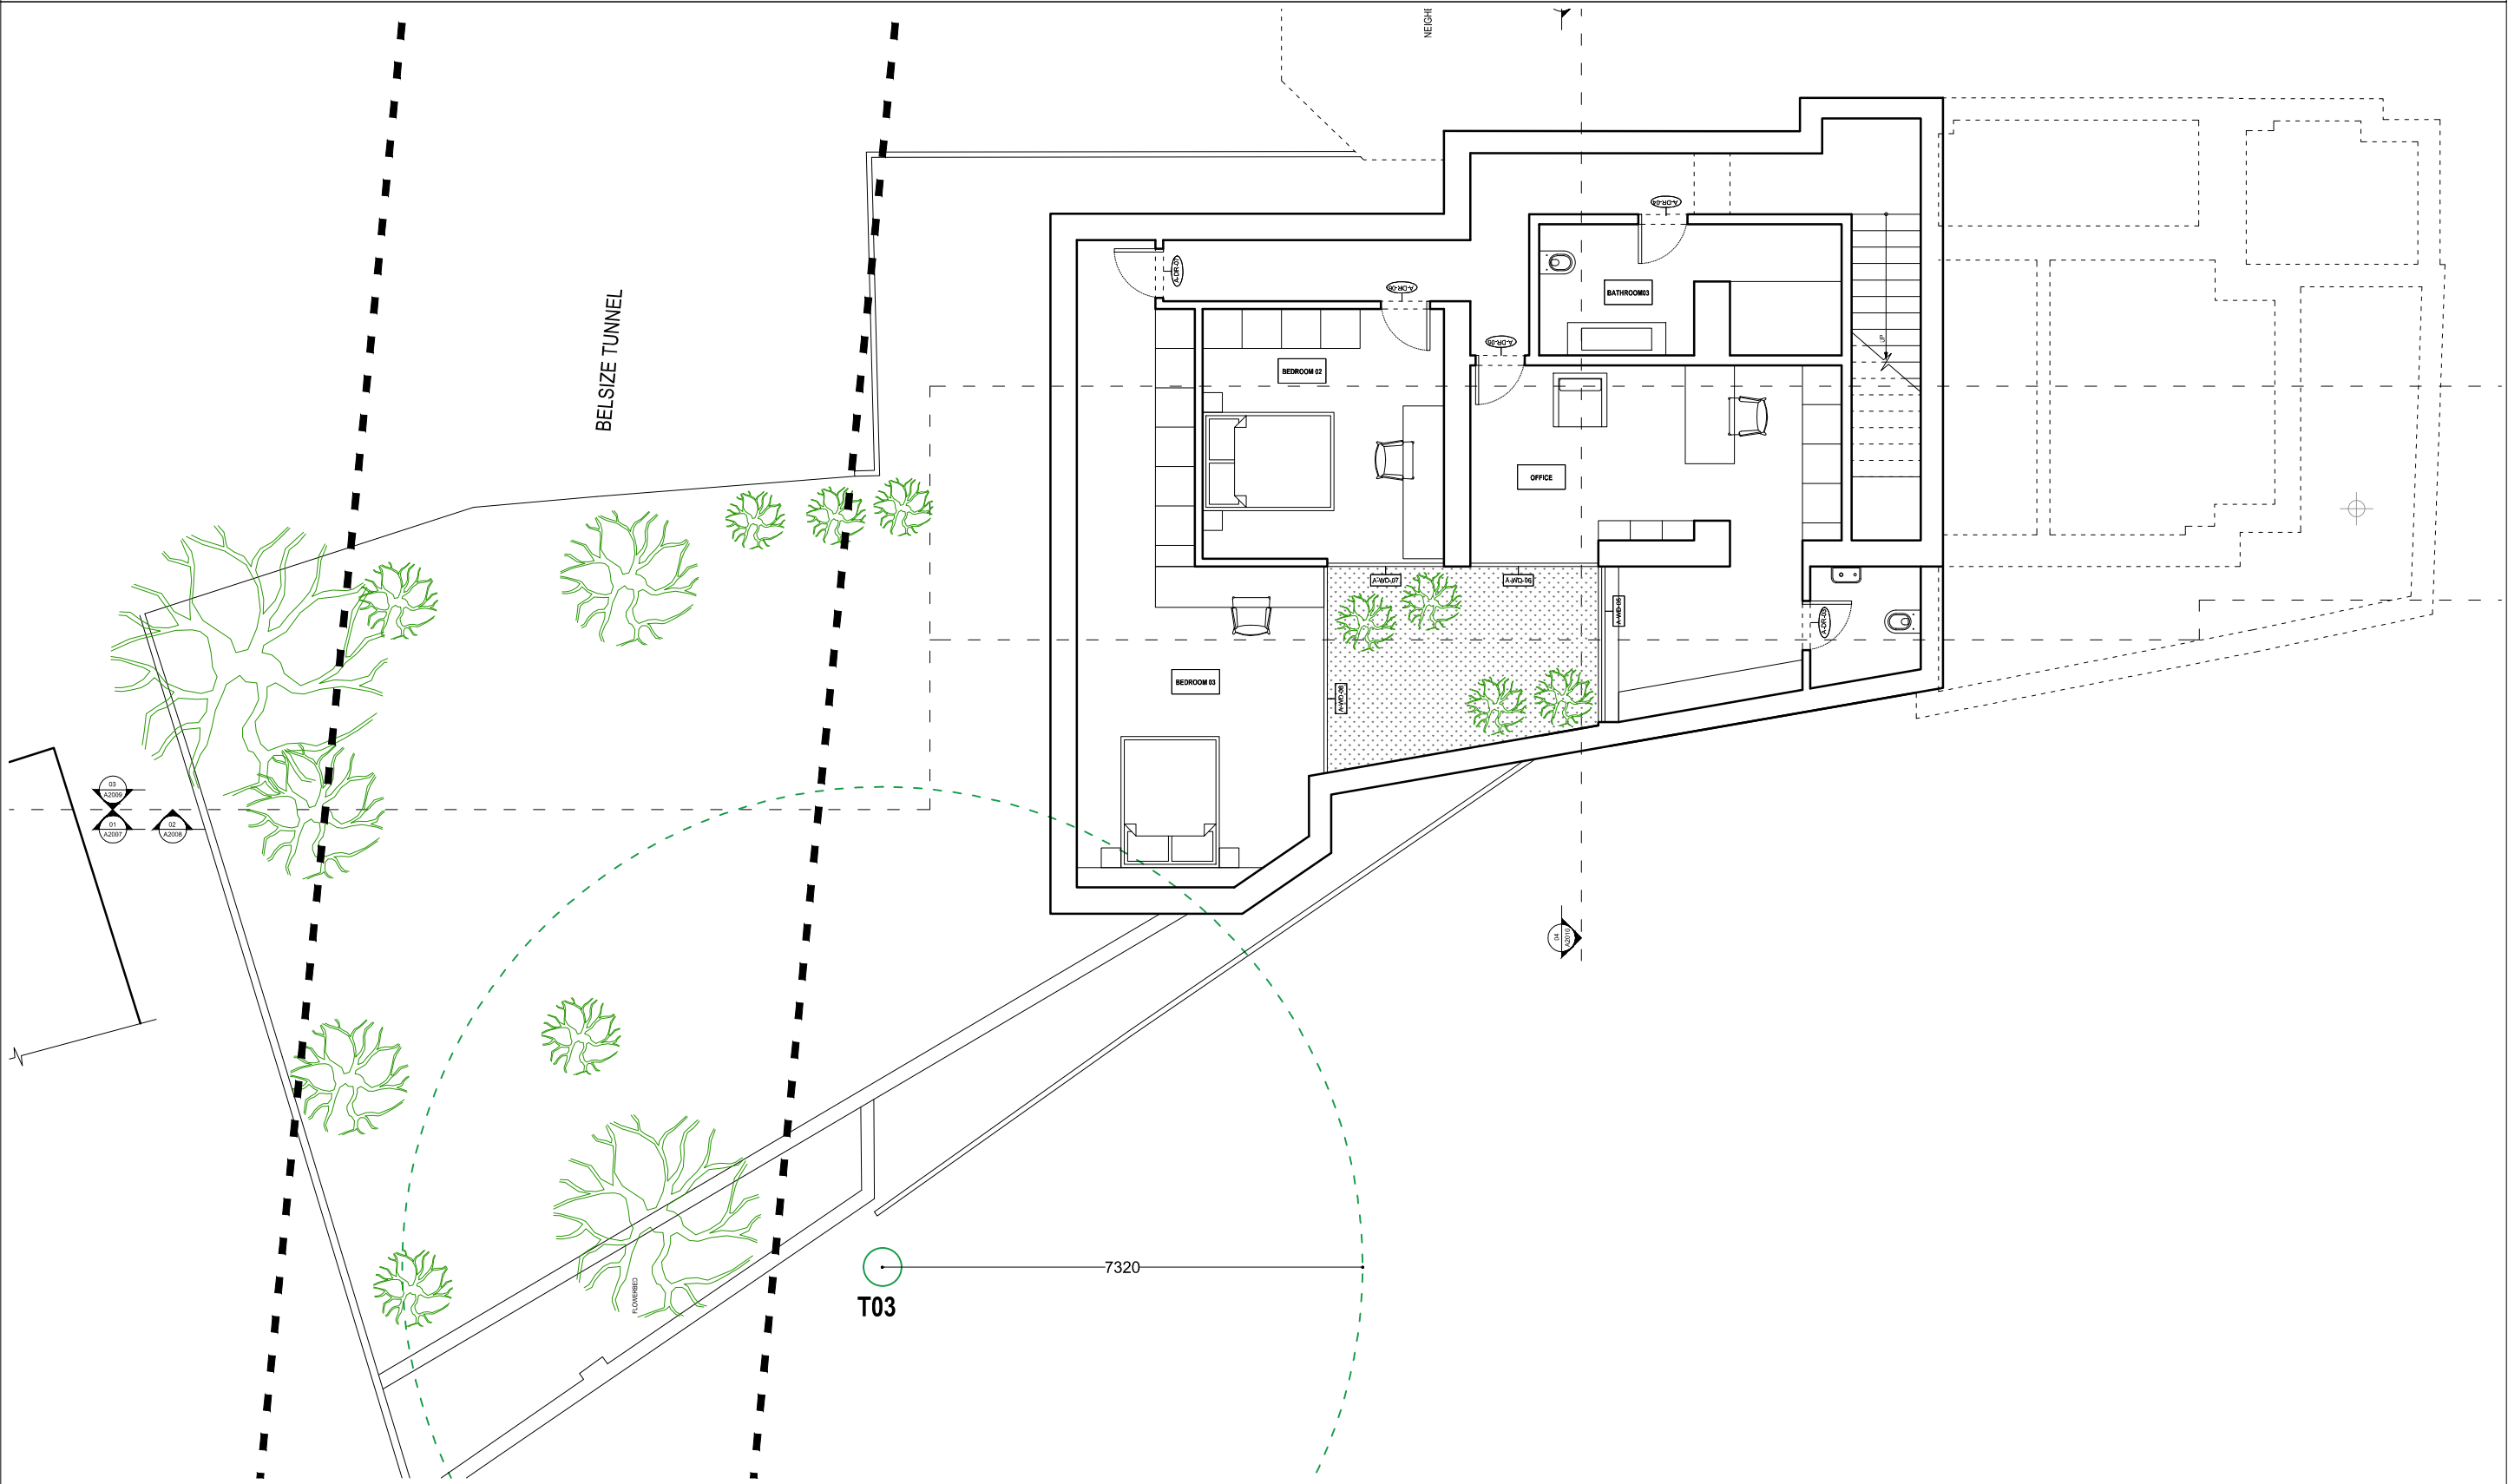

LBMV architects

Luigi Montefusco Ltd  
27 Elizabeth Mews  
NW3 4UH London  
T+44 (0) 207 483 3880  
info@lbmvarchitects.com  
www.lbmvarchitects.com

DRAWINGS STATUS

PLANNING PERMISSION

A3

DRAWN

UG - MF

CHECKED

LM

PROJECT TITLE

REAR EXTENSION & BASEMENT  
EXCAVATION

DATE

06.02.2018

SCALE

1:100@A3

DRAWING TITLE

PROPOSED BASEMENT  
FLOOR PLAN

JOB NO

0066


DRAWING NO

A2002

GENERAL NOTE

- This drawing should be removed from currency immediately when a revised version is issued.
- All dimensions to be checked on site by the contractor. Discrepancies to be reported before proceeding with the works.
- This drawing is copyrighted.
- All dimensions in mm's.


LEGEND

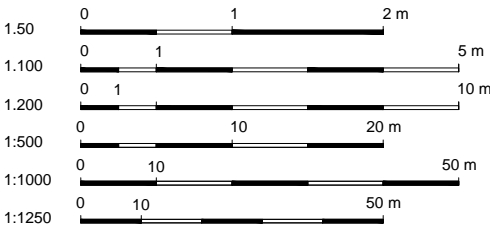

REV	DESCRIPTION	DATE	NAME
04		05/07/2018	
03		24/05/2018	
02		15/03/2018	
01		21/02/2018	

PROPOSED LOWER GROUND FLOOR PLAN

SCALE 1:100

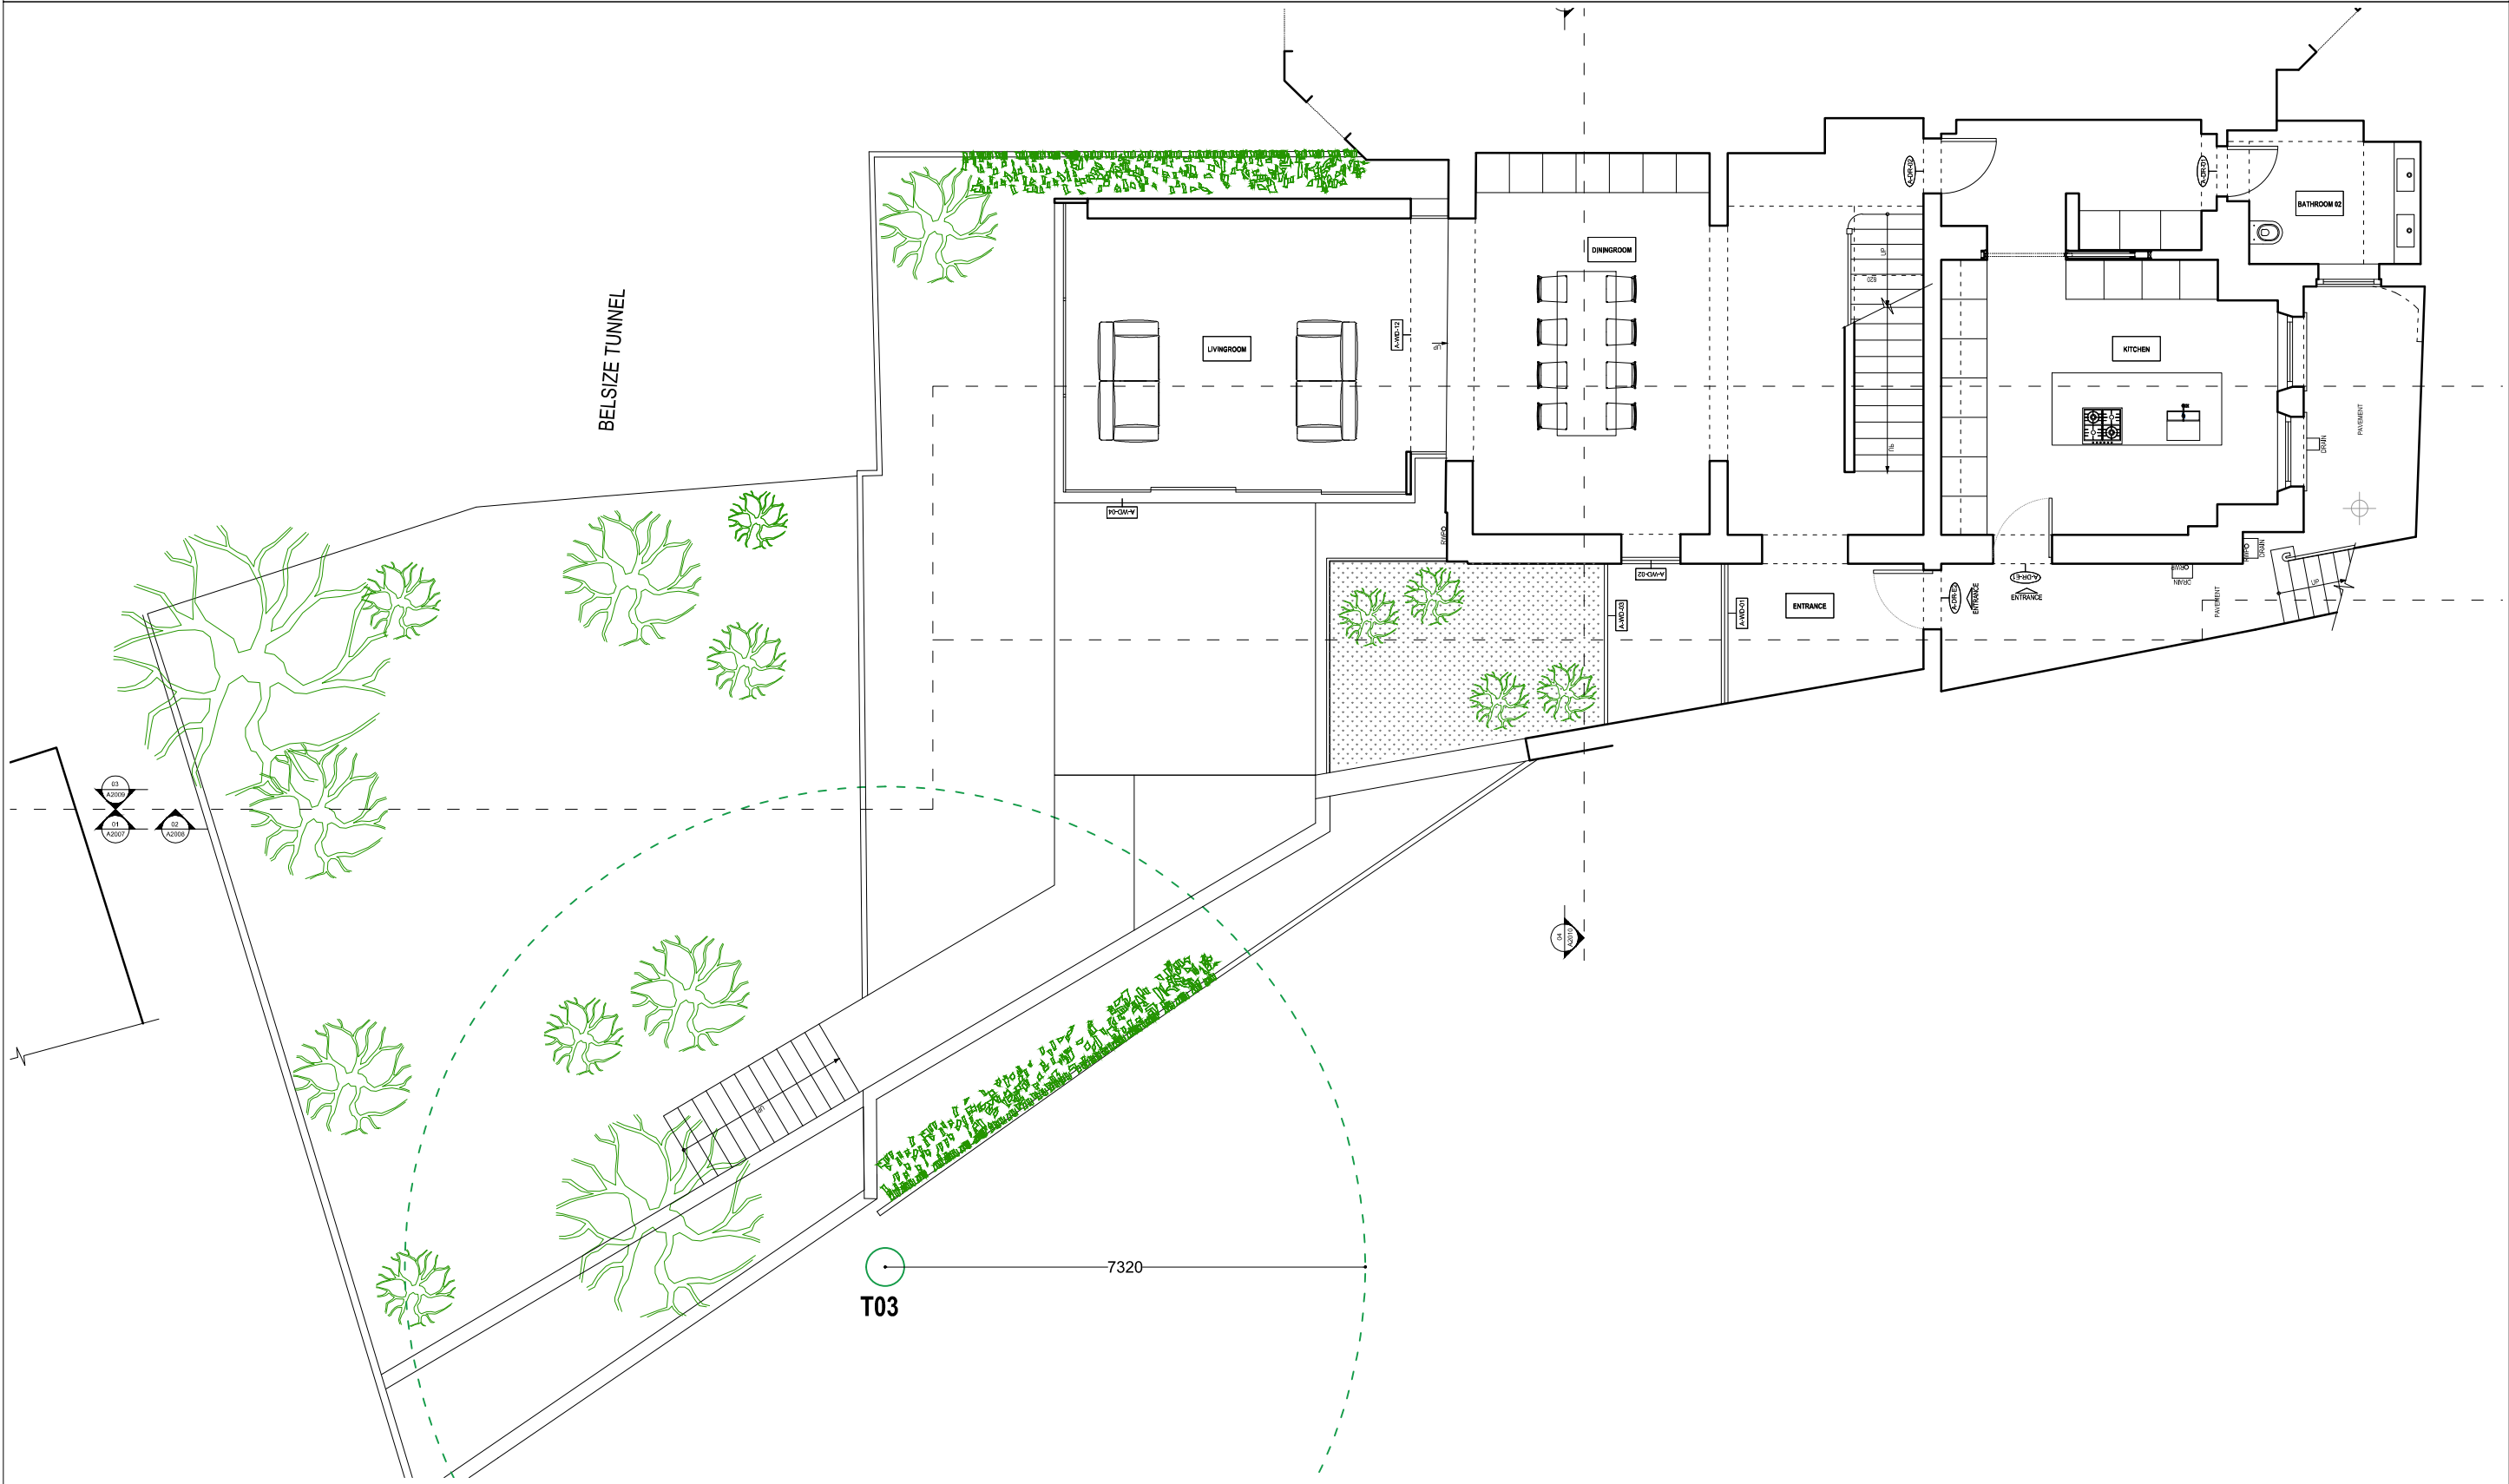

LBMV architects

Luigi Montefusco Ltd  
27 Elizabeth Mews  
NW3 4UH London  
T+44 (0) 207 483 3880  
info@lbmvarchitects.com  
www.lbmvarchitects.com

DRAWINGS STATUS

PLANNING PERMISSION

A3

DRAWN

UG - MF

CHECKED

LM

DATE

06.02.2018

SCALE

1:100@A3

DRAWING TITLE

PROPOSED LOWER  
GROUND FLOOR PLAN

JOB NO

0066


DRAWING NO

A2003

GENERAL NOTE

- This drawing should be removed from currency immediately when a revised version is issued.
- All dimensions to be checked on site by the contractor. Discrepancies to be reported before proceeding with the works.
- This drawing is copyrighted.
- All dimensions in mm's.


LEGEND

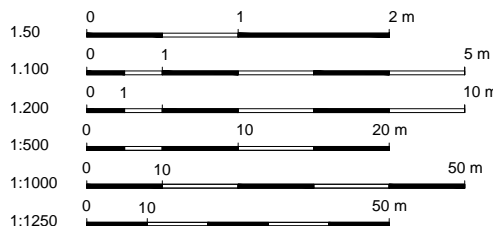

REV	DESCRIPTION	DATE	NAME
04		05/07/2018	
03		24/05/2018	
02		15/03/2018	
01		21/02/2018	

PROPOSED GROUND FLOOR PLAN

SCALE 1:100

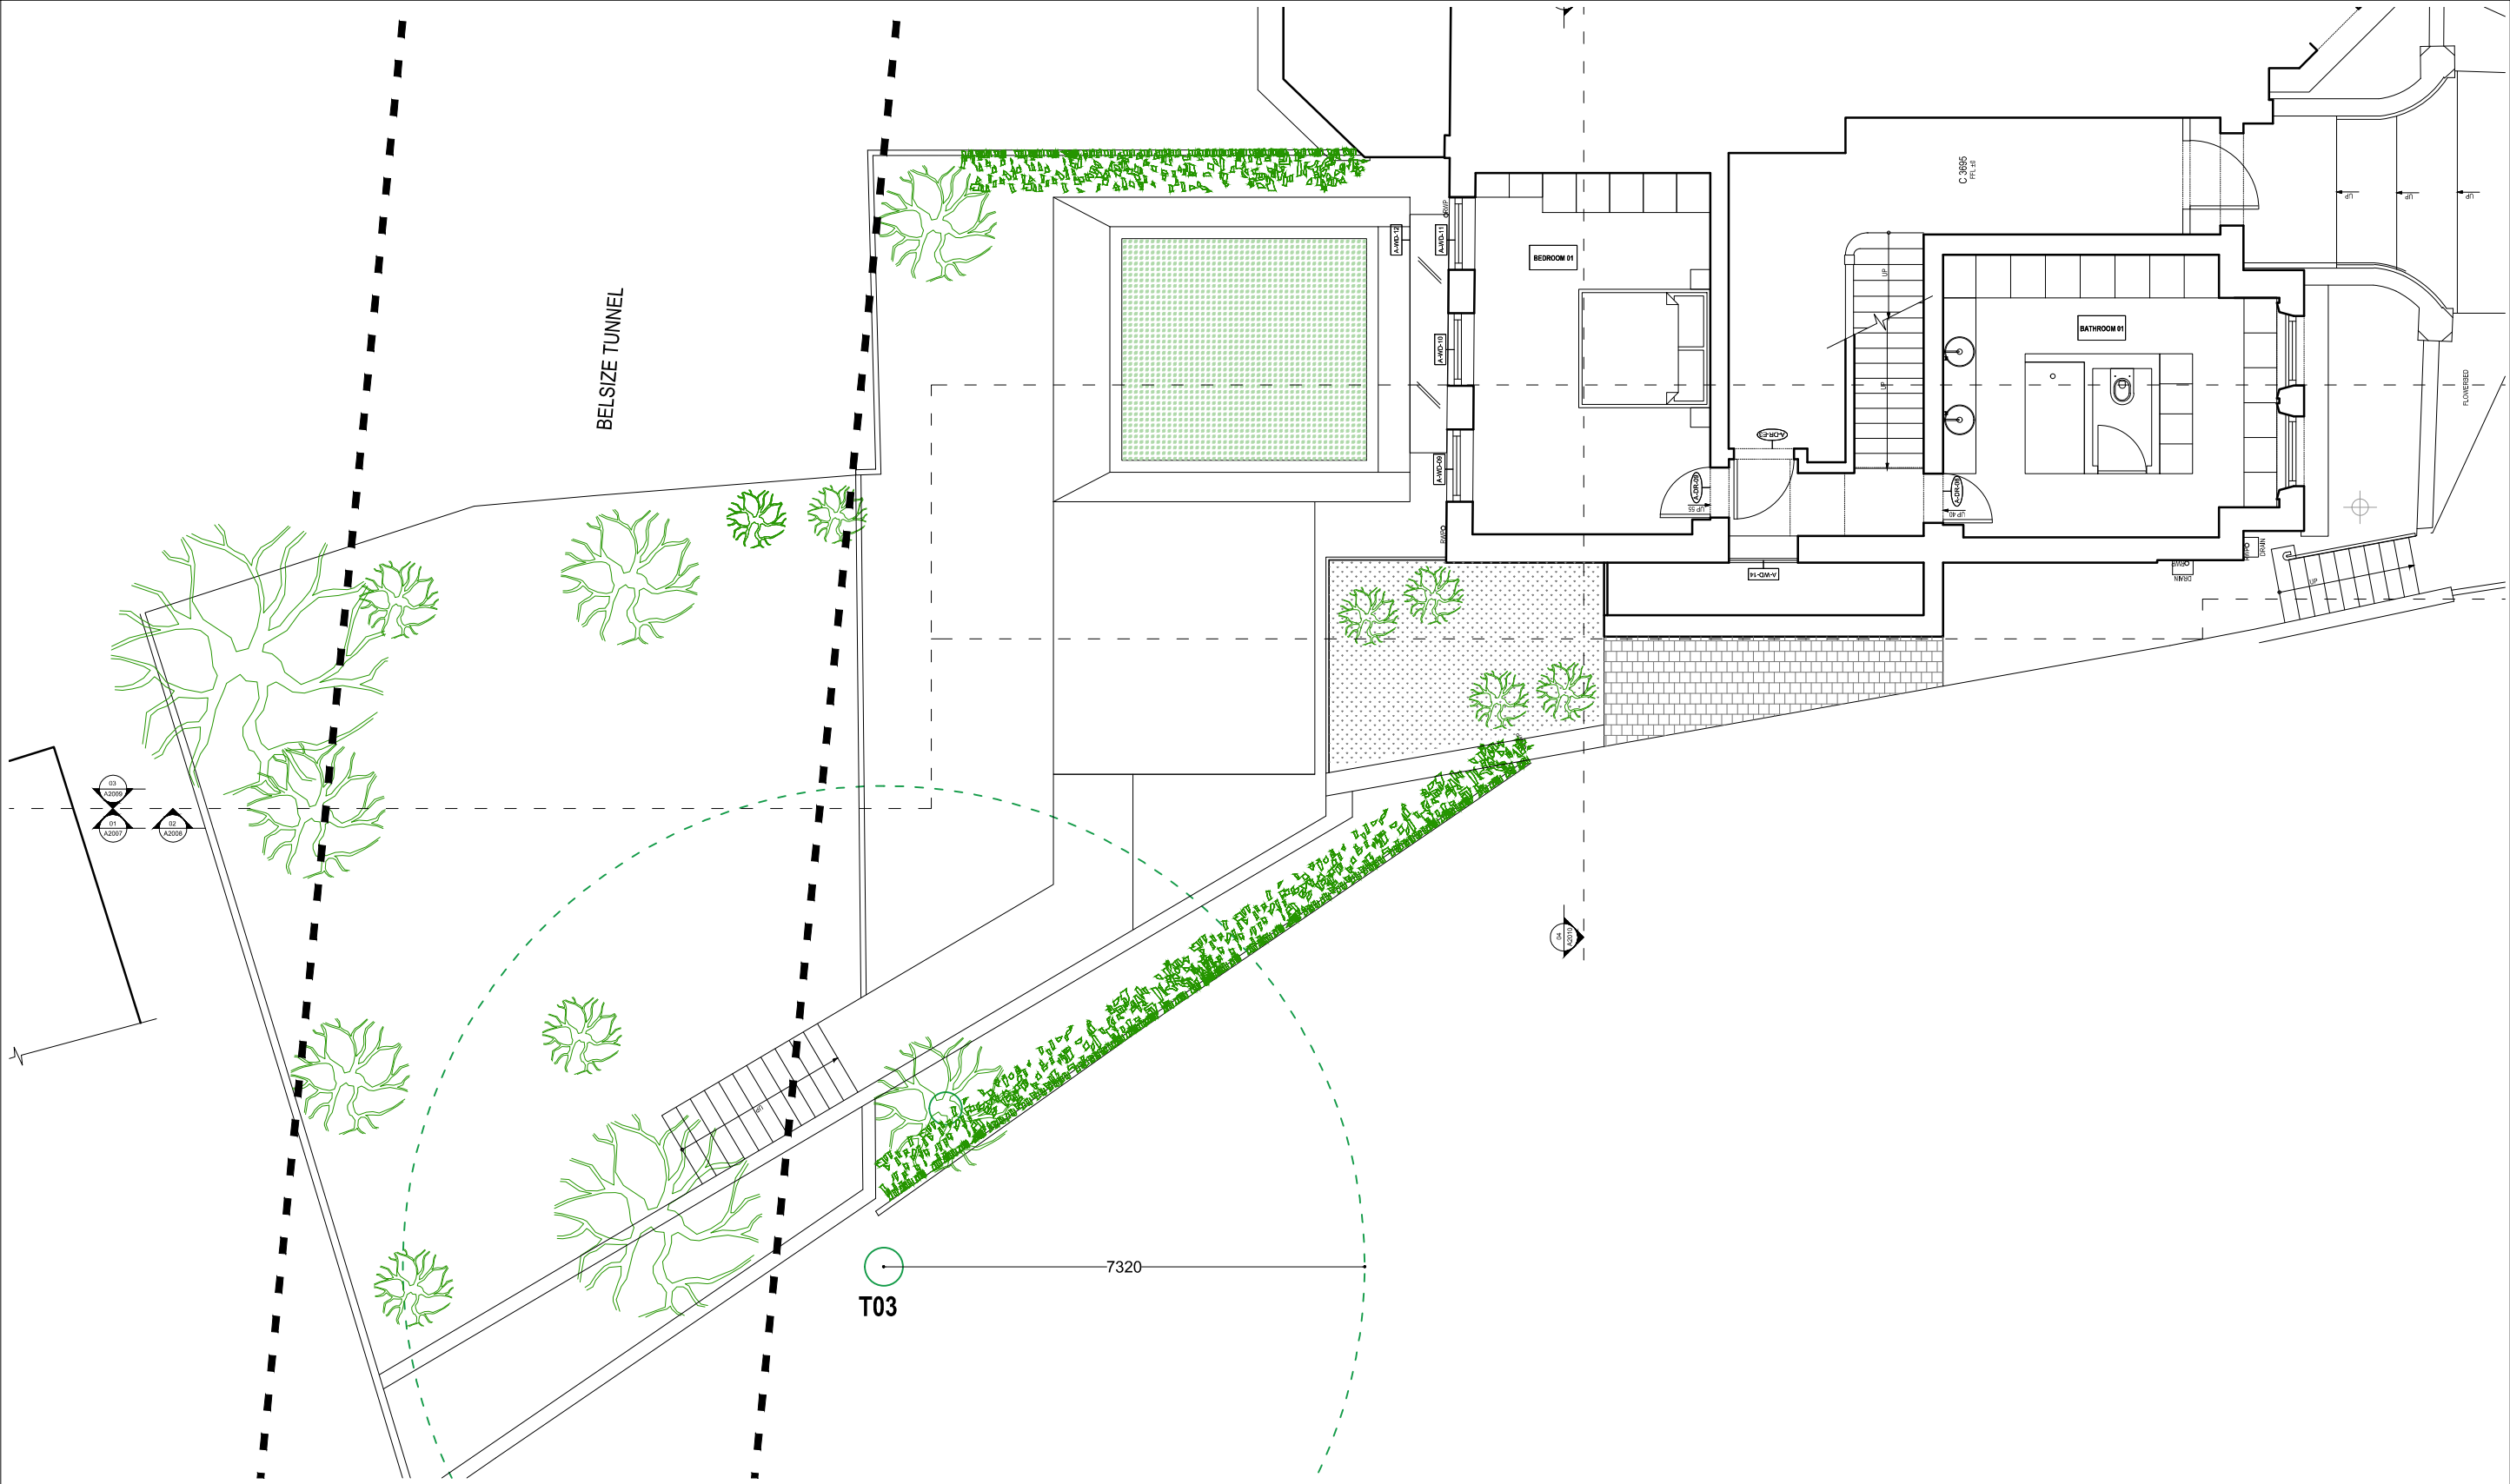

LBMV architects

Luigi Montefusco Ltd  
27 Elizabeth Mews  
NW3 4UH London  
T+44 (0) 207 483 3880  
info@lbmvarchitects.com  
www.lbmvarchitects.com

DRAWINGS STATUS

PLANNING PERMISSION

A3

PROJECT TITLE  
REAR EXTENSION & BASEMENT  
EXCAVATION

12 Lyndhurst Gardens  
NW3 5NR

DRAWN

UG - MF

CHECKED

LM

DATE

06.02.2018

SCALE

1:100@A3

DRAWING TITLE

PROPOSED GROUND FLOOR  
PLAN

JOB NO

0066


DRAWING NO

A2004

GENERAL NOTE

- This drawing should be removed from currency immediately when a revised version is issued.
- All dimensions to be checked on site by the contractor. Discrepancies to be reported before proceeding with the works.
- This drawing is copyrighted.
- All dimensions in mm's.

LEGEND

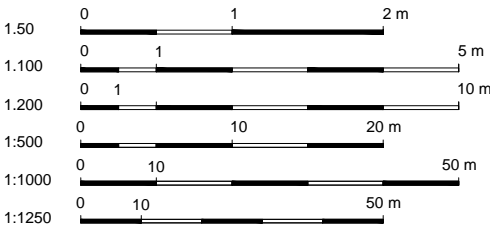

REV	DESCRIPTION	DATE	NAME
04		05/07/2018	
03		24/05/2018	
02		15/03/2018	
01		21/02/2018	



LBMV architects

Luigi Montefusco Ltd  
27 Elizabeth Mews  
NW3 4UH London  
T+44 (0) 207 483 3880  
info@lbmvarchitects.com  
www.lbmvarchitects.com

DRAWINGS STATUS  
PLANNING PERMISSION

A3

PROJECT TITLE  
REAR EXTENSION & BASEMENT  
EXCAVATION

12 Lyndhurst Gardens  
NW3 5NR

DRAWN  
UG - MF

DATE  
06.02.2018

DRAWING TITLE  
PROPOSED REAR  
ELEVATION

JOB NO  
0066


CHECKED  
LM

SCALE  
1:100@A3

DRAWING NO  
A2005

GENERAL NOTE  
- This drawing should be removed from currency  
immediately when a revised version is issued.  
- All dimensions to be checked on site by the contractor.  
Discrepancies to be reported before proceeding with the  
works.  
- This drawing is copyrighted.  
- All dimensions in mm's.

LEGEND

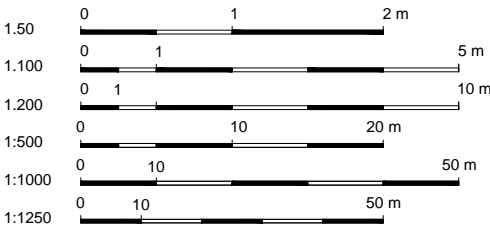

REV	DESCRIPTION	DATE	NAME
04		05/07/2018	
03		24/05/2018	
02		15/03/2018	
01		21/02/2018	



LBMV architects

Luigi Montefusco Ltd  
27 Elizabeth Mews  
NW3 4UH London  
T+44 (0) 207 483 3880  
info@lbmvarchitects.com  
www.lbmvarchitects.com

DRAWINGS STATUS  
PLANNING PERMISSION

A3

PROJECT TITLE  
REAR EXTENSION & BASEMENT  
EXCAVATION

12 Lyndhurst Gardens  
NW3 5NR

DRAWN  
UG - MF

CHECKED  
LM

DATE  
06.02.2018

SCALE  
1:100@A3


DRAWING TITLE  
PROPOSED FRONT  
ELEVATION

JOB NO  
0066


DRAWING NO  
A2006

GENERAL NOTE  
- This drawing should be removed from currency  
immediately when a revised version is issued.  
- All dimensions to be checked on site by the contractor.  
Discrepancies to be reported before proceeding with the  
works.  
- This drawing is copyrighted.  
- All dimensions in mm's.

LEGEND

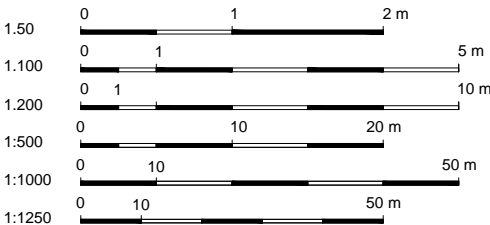

REV	DESCRIPTION	DATE	NAME
04		05/07/2018	
03		24/05/2018	
02		15/03/2018	
01		21/02/2018	

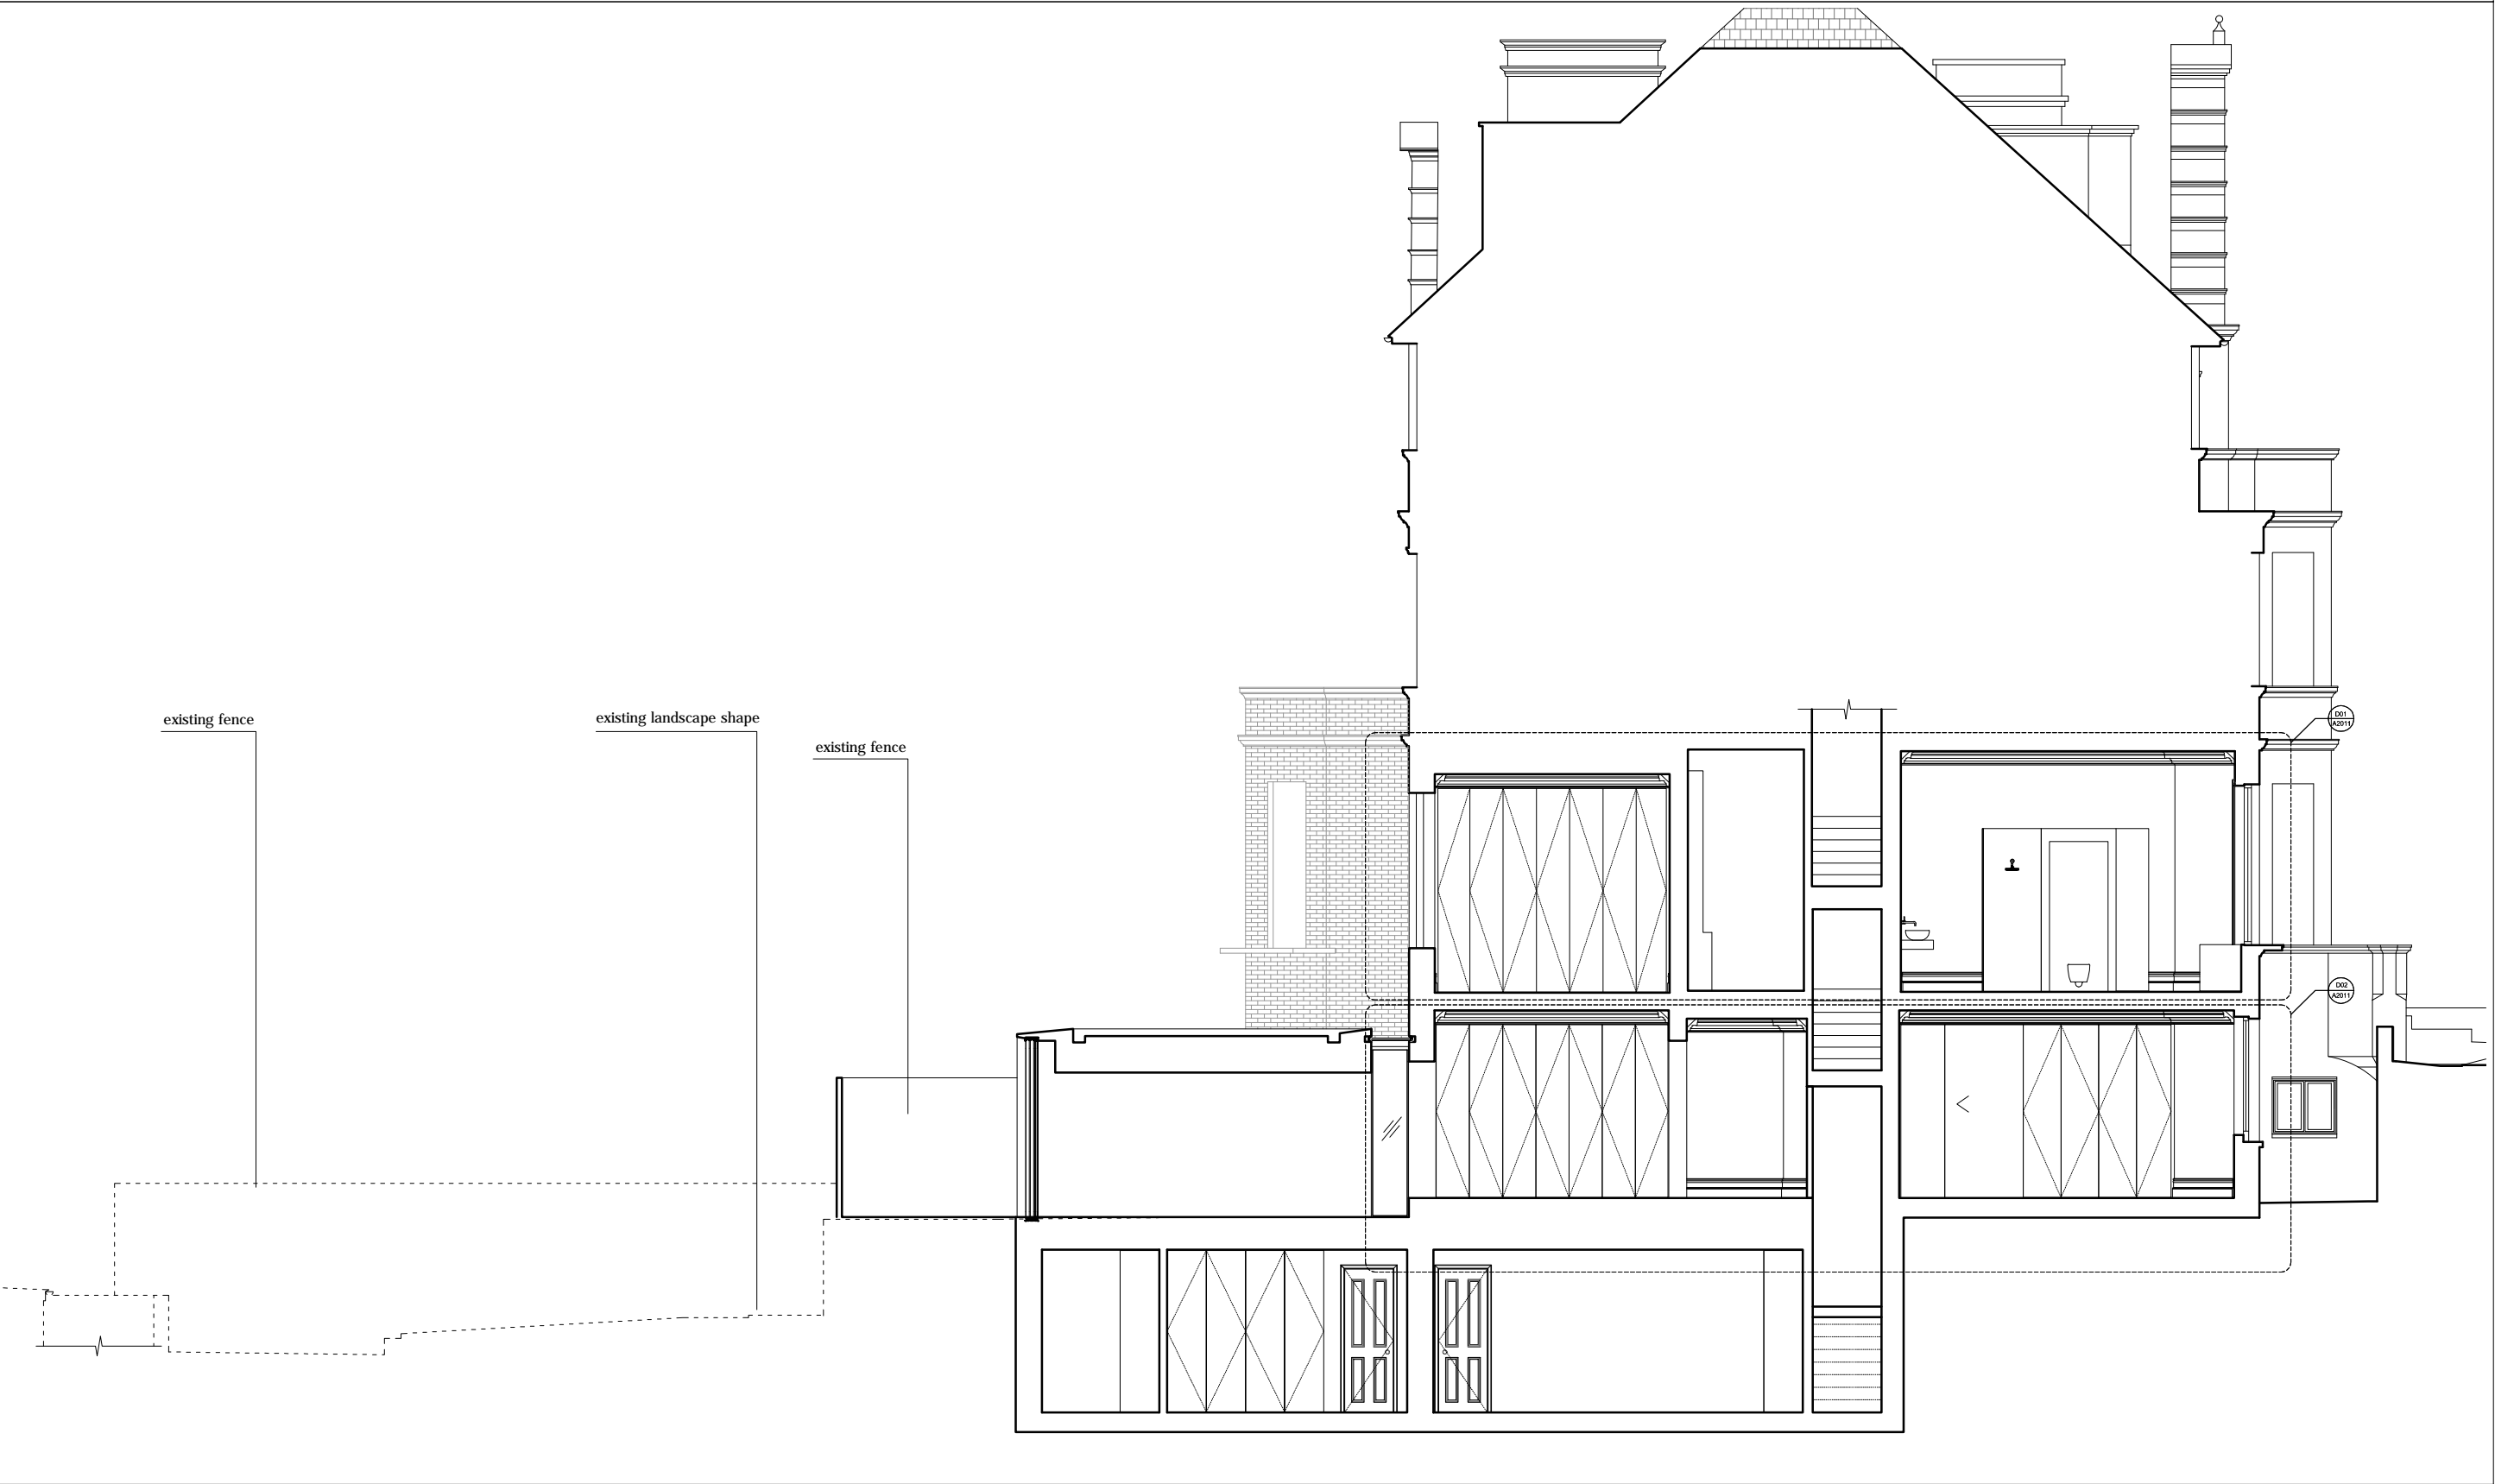

**LBMV architects**

Luigi Montefusco Ltd  
27 Elizabeth Mews  
NW3 4UH London  
T+44 (0) 207 483 3880  
info@lbmvarchitects.com  
www.lbmvarchitects.com

DRAWINGS STATUS  
PLANNING PERMISSION

A3

DRAWN  
UG - MF

CHECKED  
LM

PROJECT TITLE  
REAR EXTENSION & BASEMENT  
EXCAVATION

DATE  
06.02.2018

SCALE  
1:100@A3

DRAWING TITLE  
PROPOSED SECTION 01


12 Lyndhurst Gardens  
NW3 5NR

JOB NO  
0066

DRAWING NO  
A2007

GENERAL NOTE  
- This drawing should be removed from currency immediately when a revised version is issued.  
- All dimensions to be checked on site by the contractor. Discrepancies to be reported before proceeding with the works.  
- This drawing is copyrighted.  
- All dimensions in mm's.

LEGEND

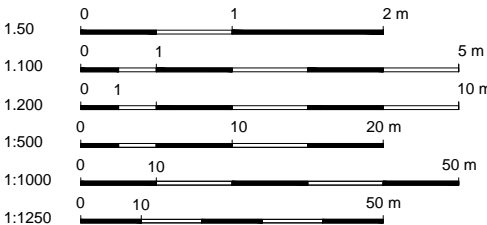

REV	DESCRIPTION	DATE	NAME
04		05/07/2018	
03		24/05/2018	
02		15/03/2018	
01		21/02/2018	





LBMV architects

Luigi Montefusco Ltd  
27 Elizabeth Mews  
NW3 4UH London  
T+44 (0) 207 483 3880  
info@lbmvarchitects.com  
www.lbmvarchitects.com

DRAWINGS STATUS

PLANNING PERMISSION

A3

DRAWN

UG - MF

CHECKED

LM

GENERAL NOTE

- This drawing should be removed from currency immediately when a revised version is issued.
- All dimensions to be checked on site by the contractor. Discrepancies to be reported before proceeding with the works.
- This drawing is copyrighted.
- All dimensions in mm's.

PROJECT TITLE

REAR EXTENSION & BASEMENT  
EXCAVATION

DATE

06.02.2018

SCALE

1:100@A3

DRAWING TITLE

PROPOSED SECTION 02

JOB NO


0066

DRAWING NO


A2008

12 Lyndhurst Gardens  
NW3 5NR

LEGEND

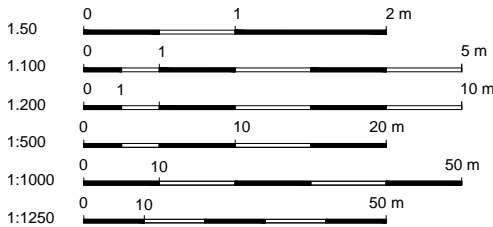

REV	DESCRIPTION	DATE	NAME
04		05/07/2018	
03		24/05/2018	
02		15/03/2018	
01		21/02/2018	

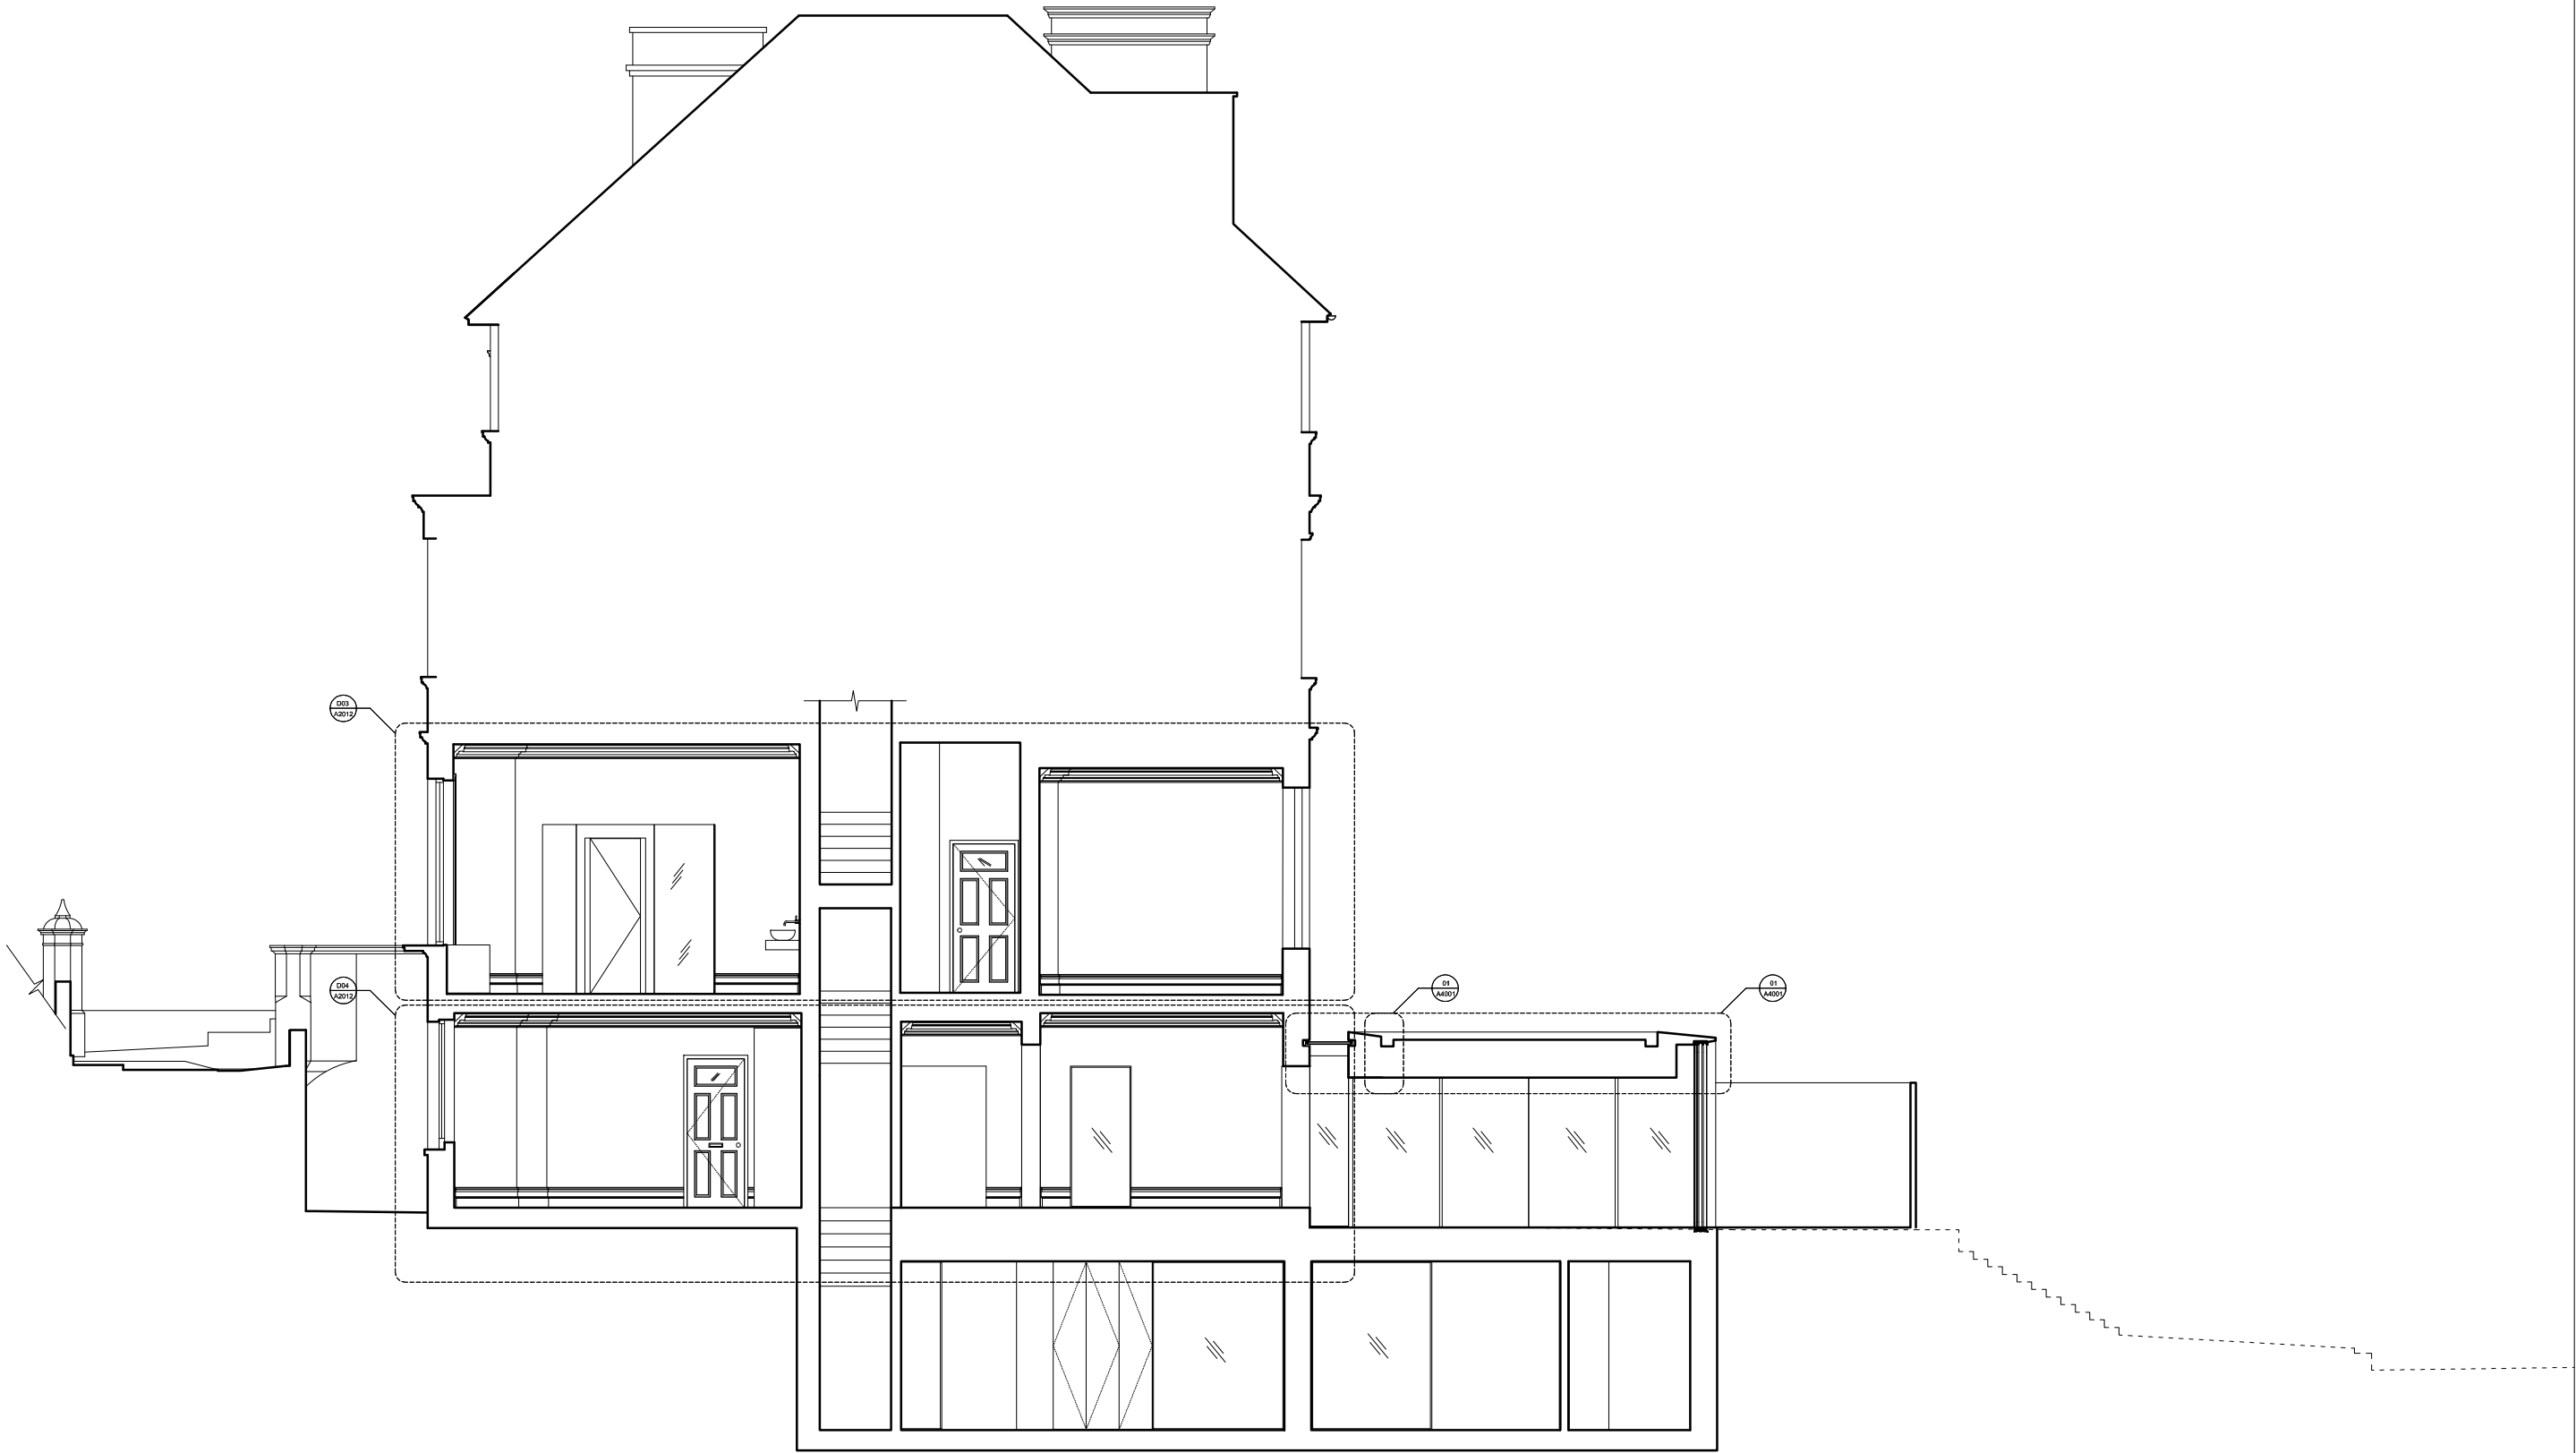

LBMV architects

Luigi Montefusco Ltd  
27 Elizabeth Mews  
NW3 4UH London  
T+44 (0) 207 483 3880  
info@lbmvarchitects.com  
www.lbmvarchitects.com

DRAWINGS STATUS

PLANNING PERMISSION

A3

DRAWN

UG - MF

CHECKED

LM

DATE

06.02.2018

SCALE

1:100@A3

DRAWING TITLE

PROPOSED SECTION 03

JOB NO

0066


DRAWING NO

A2009


GENERAL NOTE

- This drawing should be removed from currency immediately when a revised version is issued.
- All dimensions to be checked on site by the contractor. Discrepancies to be reported before proceeding with the works.
- This drawing is copyrighted.
- All dimensions in mm's.

LEGEND

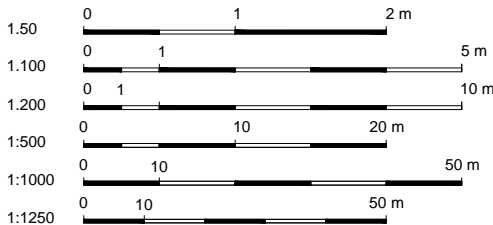

REV	DESCRIPTION	DATE	NAME
04		05/07/2018	
03		24/05/2018	
02		15/03/2018	
01		21/02/2018	

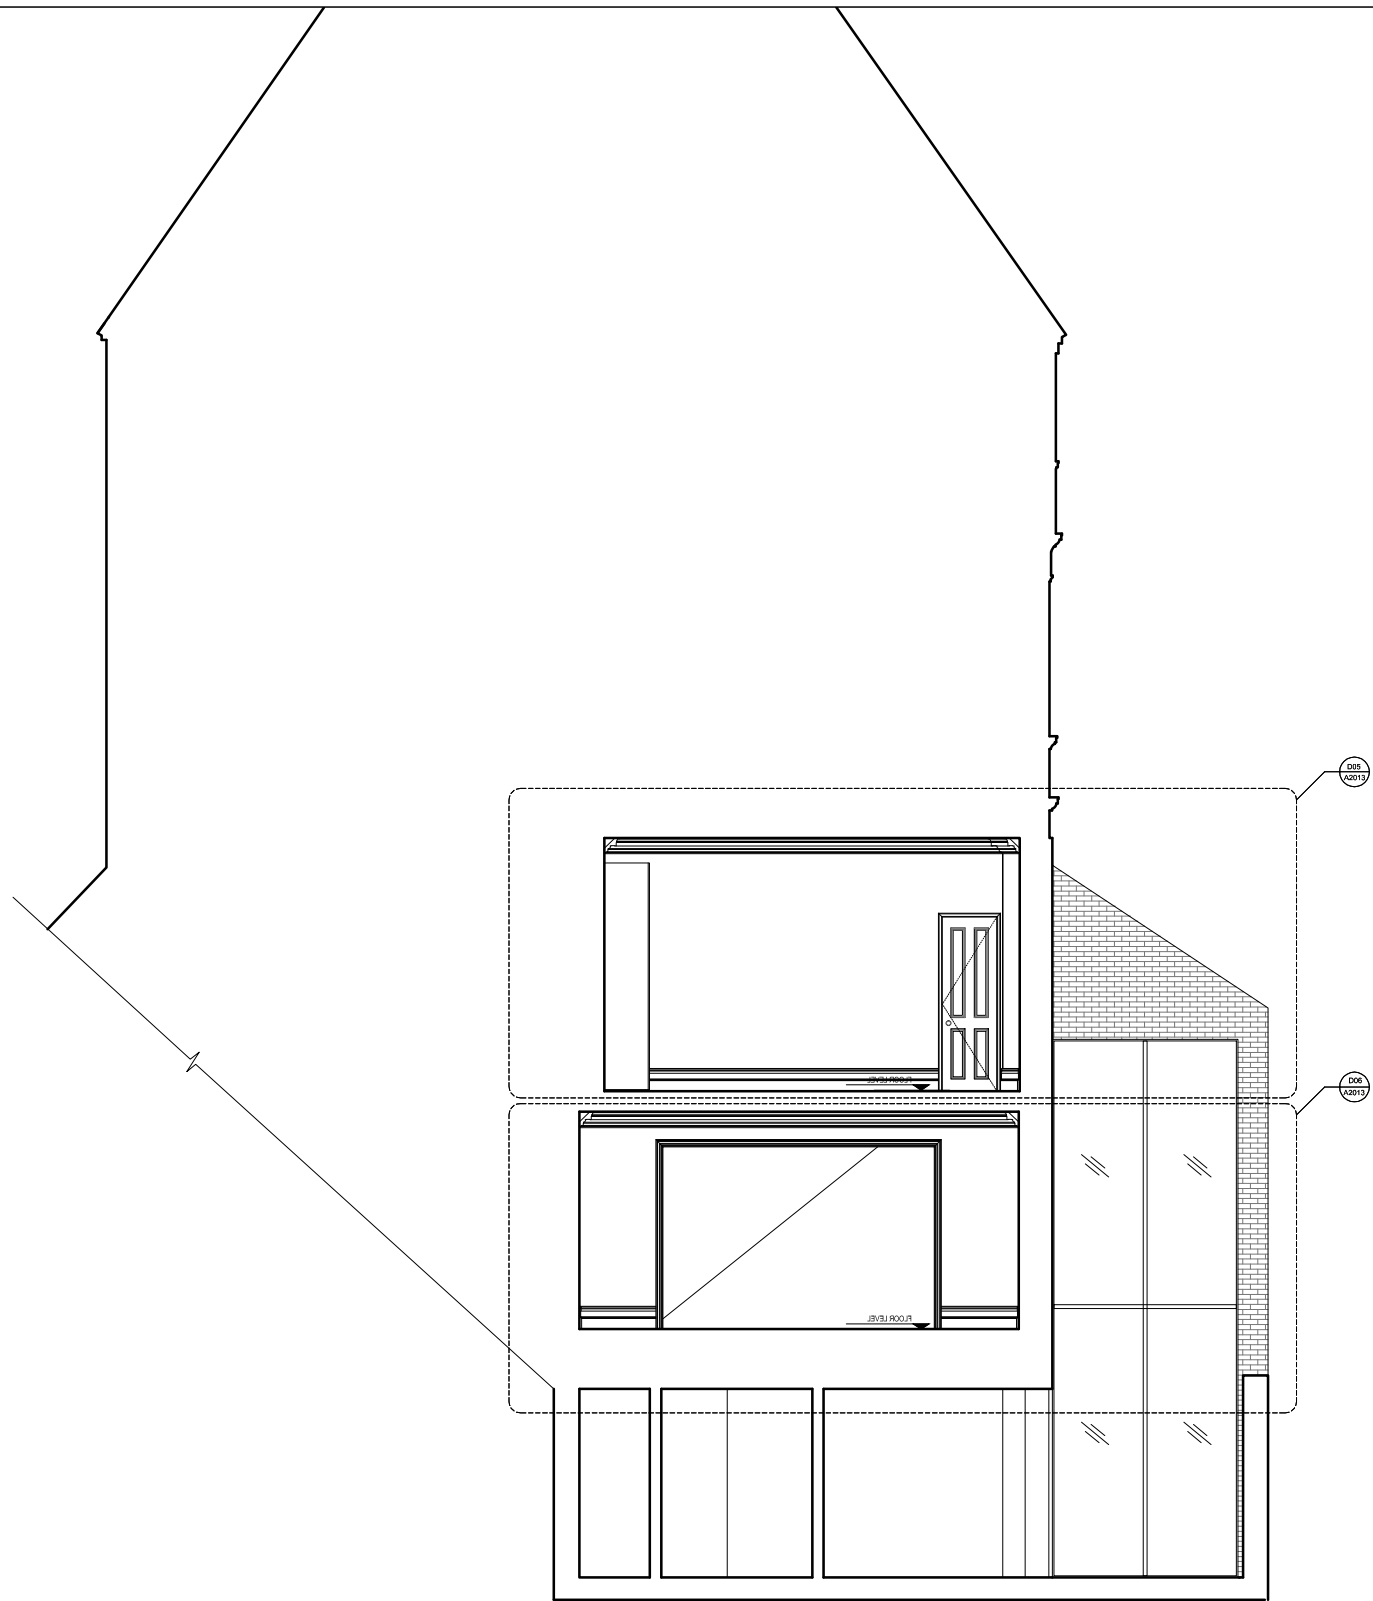

LBMV architects

Luigi Montefusco Ltd  
27 Elizabeth Mews  
NW3 4UH London  
T+44 (0) 207 483 3880  
info@lbmvarchitects.com  
www.lbmvarchitects.com

DRAWINGS STATUS  
PLANNING PERMISSION

A3

DRAWN  
UG - MF

CHECKED  
LM

PROJECT TITLE  
REAR EXTENSION & BASEMENT  
EXCAVATION

DATE  
06.02.2018

SCALE  
1:100@A3

DRAWING TITLE  
PROPOSED SECTION 04


12 Lyndhurst Gardens  
NW3 5NR

JOB NO  
0066

DRAWING NO  
A2010

GENERAL NOTE  
- This drawing should be removed from currency  
immediately when a revised version is issued.  
- All dimensions to be checked on site by the contractor.  
Discrepancies to be reported before proceeding with the  
works.  
- This drawing is copyrighted.  
- All dimensions in mm's.


LEGEND

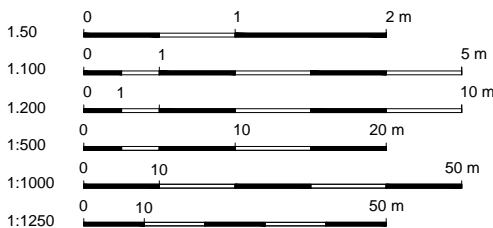

REV	DESCRIPTION	DATE	NAME
04		05/07/2018	
03		24/05/2018	
02		15/03/2018	
01		21/02/2018	


PROPOSED SECTION 01 - DETAIL01

SCALE 1:100

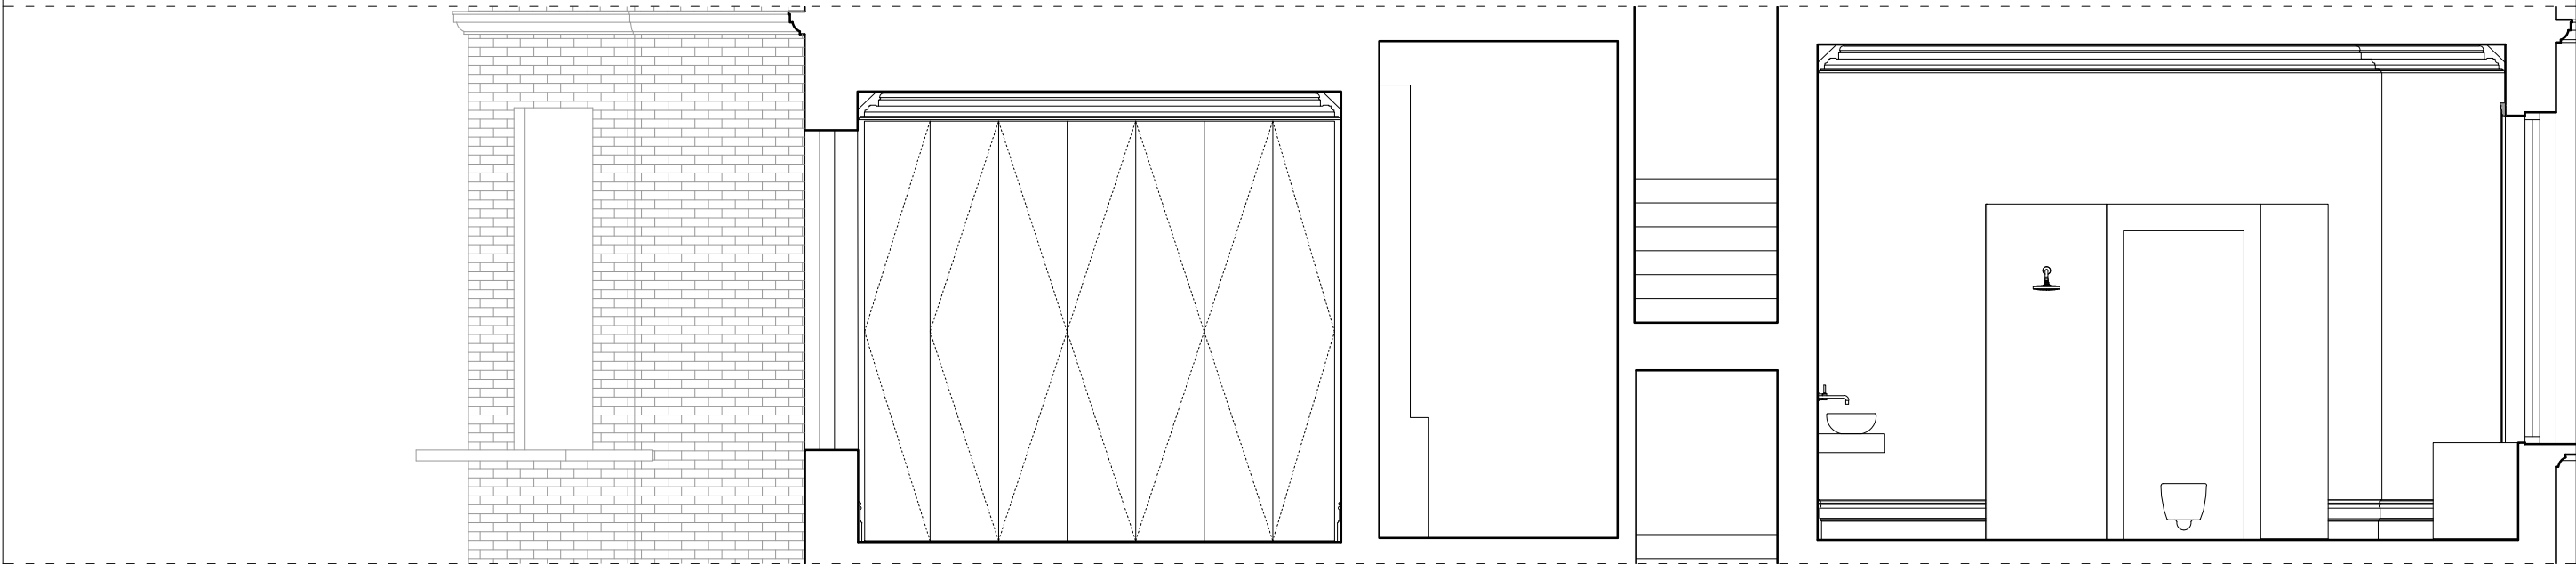

PROPOSED SECTION 01 - DETAIL02

SCALE 1:100

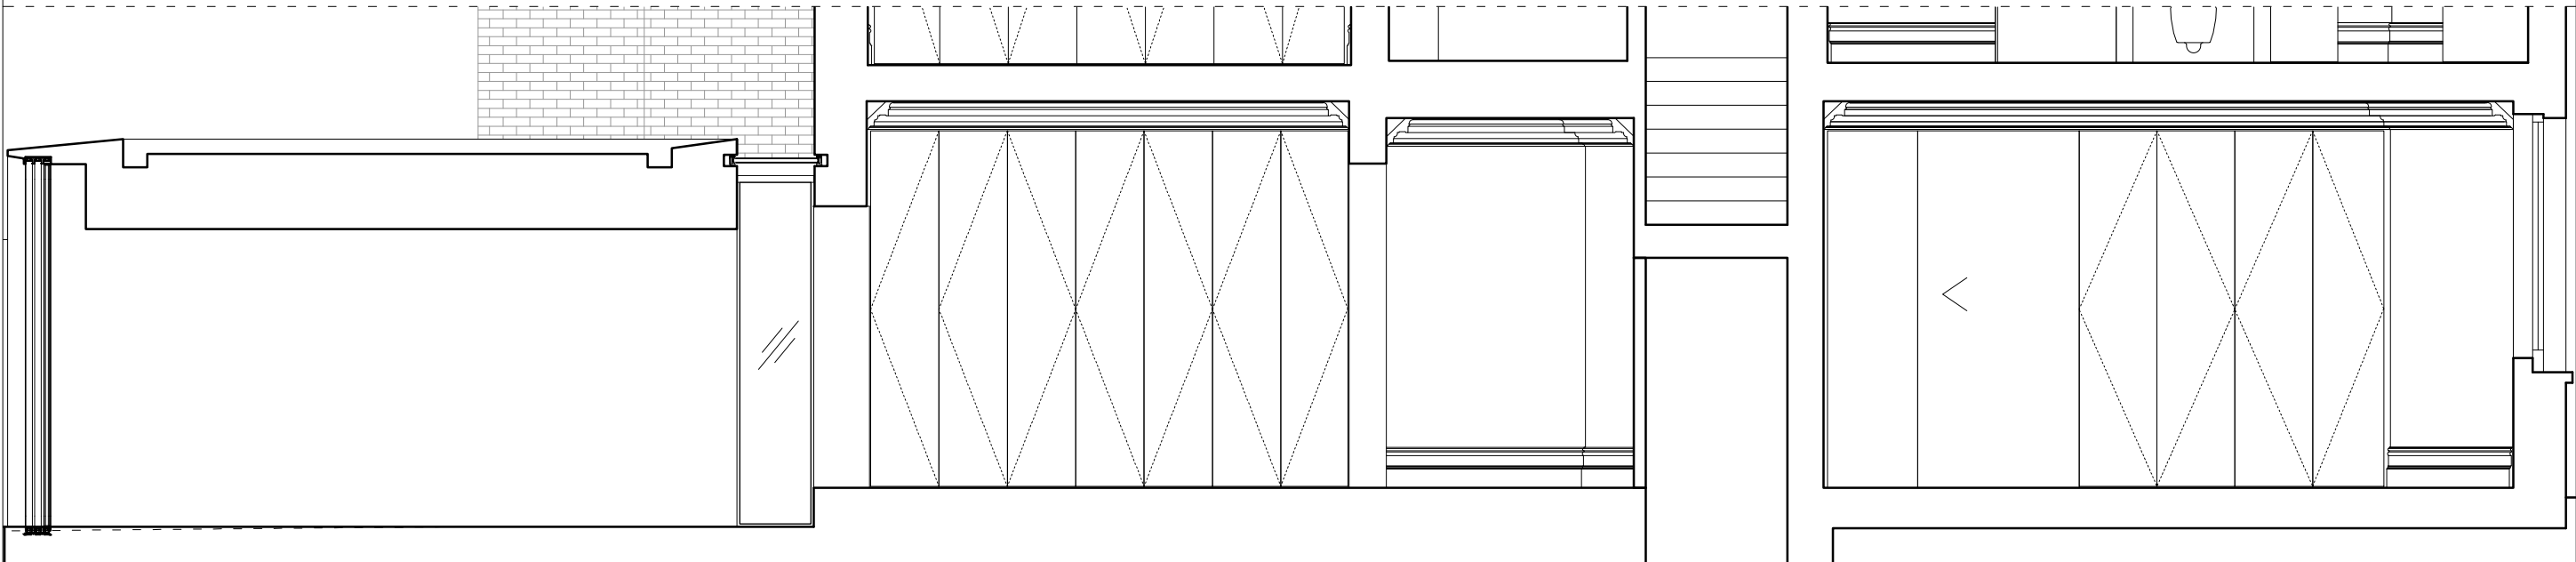

LBMV architects

Luigi Montefusco Ltd  
27 Elizabeth Mews  
NW3 4UH London  
T+44 (0) 207 483 3880  
info@lbmvarchitects.com  
www.lbmvarchitects.com

DRAWINGS STATUS

PLANNING PERMISSION

A3

DRAWN

UG - MF

CHECKED

LM

DATE

06.02.2018

SCALE

1:100@A3

DRAWING TITLE

PROPOSED SECTIONS -  
DETAILS

JOB NO

0066


DRAWING NO

A2011

GENERAL NOTE

- This drawing should be removed from currency immediately when a revised version is issued.
- All dimensions to be checked on site by the contractor. Discrepancies to be reported before proceeding with the works.
- This drawing is copyrighted.
- All dimensions in mm's.


LEGEND

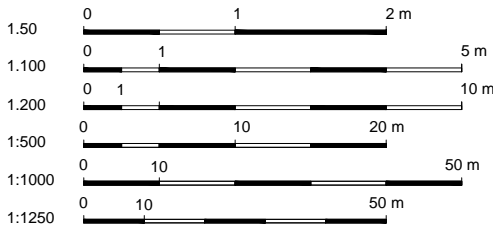

REV	DESCRIPTION	DATE	NAME
04		05/07/2018	
03		24/05/2018	
02		15/03/2018	
01		21/02/2018	

PROPOSED SECTION 03 - DETAIL03

SCALE 1:100

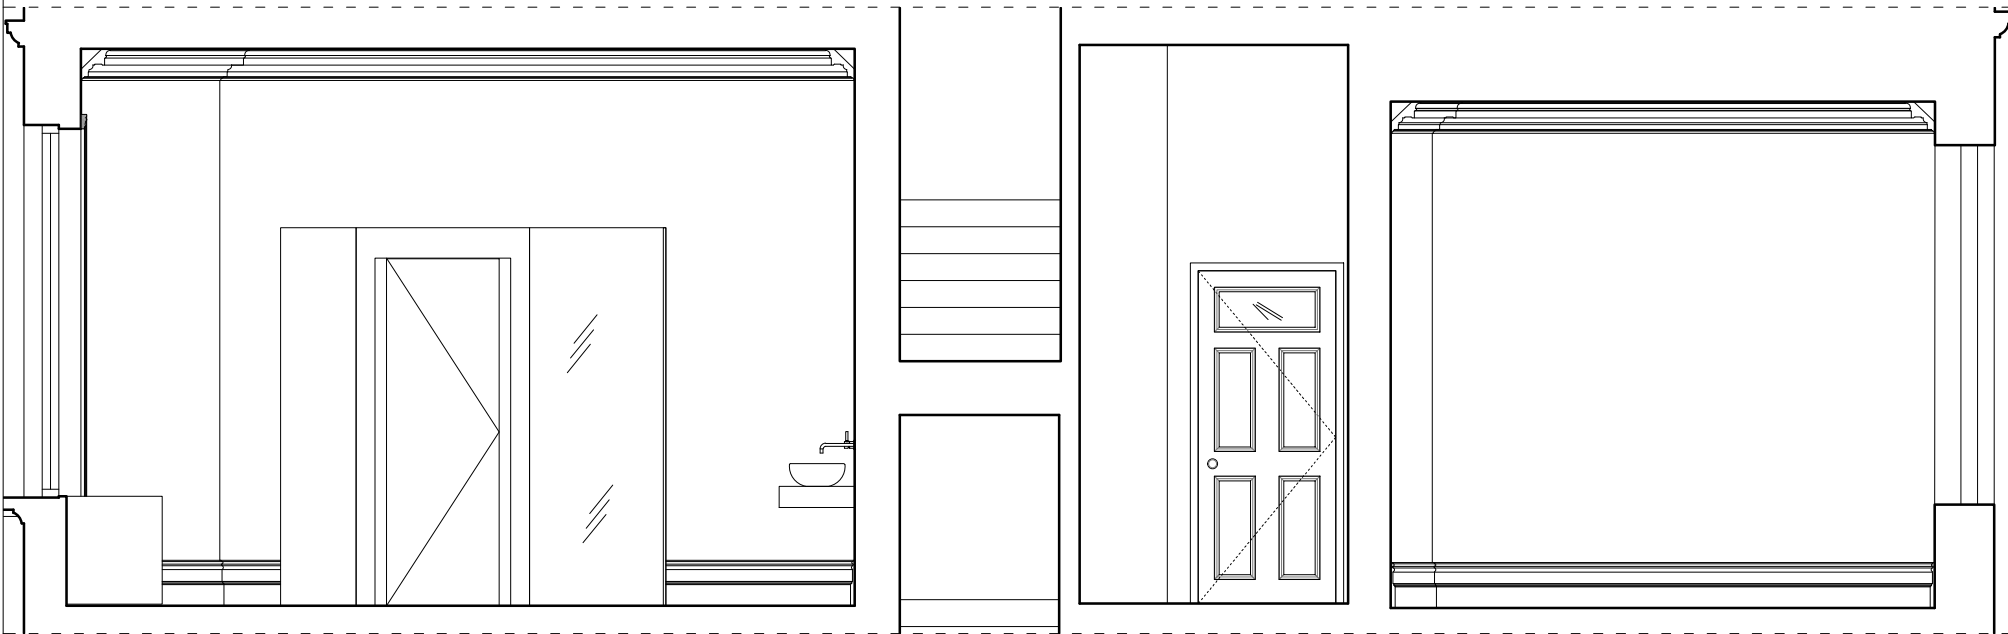

PROPOSED SECTION 03 - DETAIL04

SCALE 1:100



LBMV architects

Luigi Montefusco Ltd  
27 Elizabeth Mews  
NW3 4UH London  
T+44 (0) 207 483 3880  
info@lbmvarchitects.com  
www.lbmvarchitects.com

DRAWINGS STATUS

PLANNING PERMISSION

A3

DRAWN

UG - MF

CHECKED

LM

DATE

06.02.2018

SCALE

1:100@A3

DRAWING TITLE

PROPOSED SECTIONS -  
DETAILS

JOB NO

0066


DRAWING NO

A2012

GENERAL NOTE

- This drawing should be removed from currency immediately when a revised version is issued.
- All dimensions to be checked on site by the contractor. Discrepancies to be reported before proceeding with the works.
- This drawing is copyrighted.
- All dimensions in mm's.


LEGEND

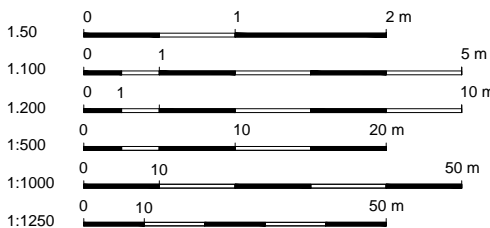

REV	DESCRIPTION	DATE	NAME
04		05/07/2018	
03		24/05/2018	
02		15/03/2018	
01		21/02/2018	


PROPOSED SECTION 04 - DETAIL05

SCALE 1:100

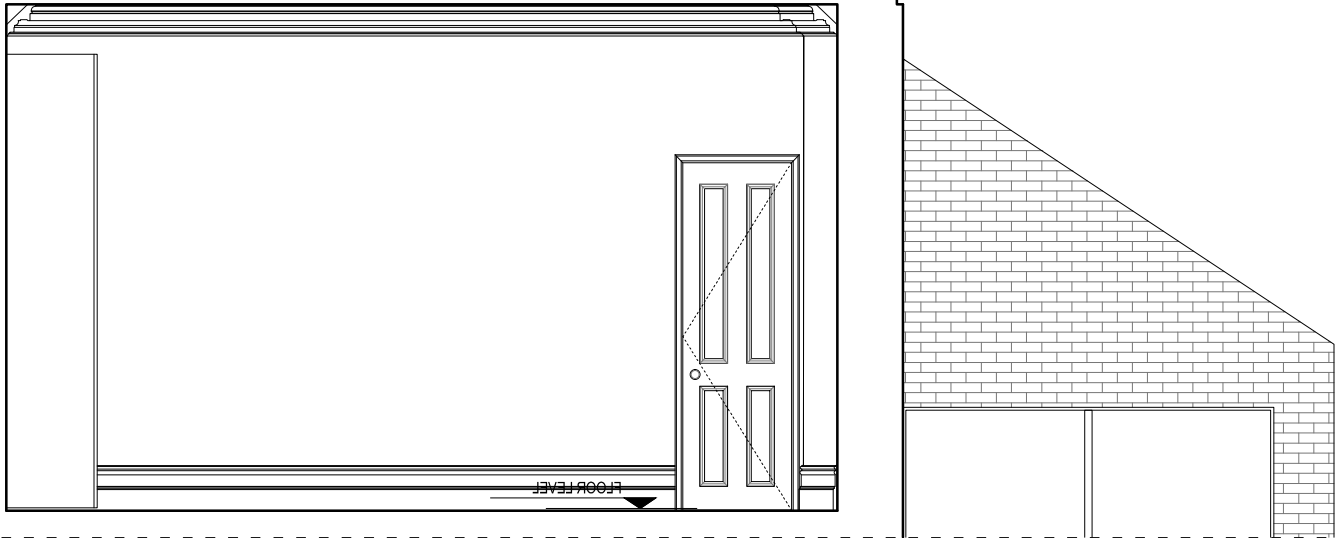

PROPOSED SECTION 04 - DETAIL06

SCALE 1:100

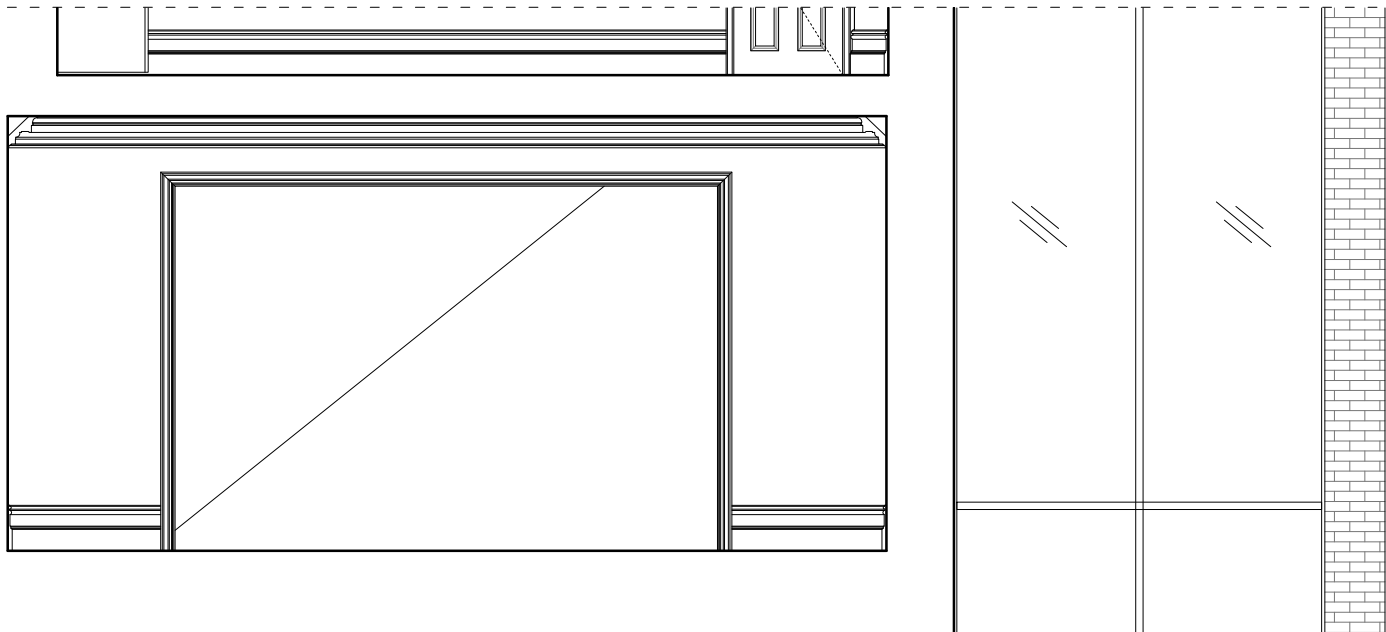

LBMV architects

Luigi Montefusco Ltd  
27 Elizabeth Mews  
NW3 4UH London  
T+44 (0) 207 483 3880  
info@lbmvarchitects.com  
www.lbmvarchitects.com

DRAWINGS STATUS  
PLANNING PERMISSION

A3

DRAWN  
UG - MF

CHECKED  
LM

DATE  
06.02.2018

SCALE  
1:100@A3


DRAWING TITLE  
PROPOSED SECTIONS -  
DETAILS

JOB NO  
0066

DRAWING NO  
A2013

GENERAL NOTE  
- This drawing should be removed from currency immediately when a revised version is issued.  
- All dimensions to be checked on site by the contractor. Discrepancies to be reported before proceeding with the works.  
- This drawing is copyrighted.  
- All dimensions in mm's.

LEGEND

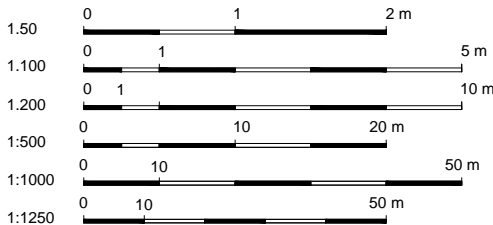

REV	DESCRIPTION	DATE	NAME
04		05/07/2018	
03		24/05/2018	
02		15/03/2018	
01		21/02/2018	

PROPOSED VIEW



LBMV architects

Luigi Montefusco Ltd  
27 Elizabeth Mews  
NW3 4UH London  
T+44 (0) 207 483 3880  
info@lbmvarchitects.com  
www.lbmvarchitects.com

DRAWINGS STATUS  
PLANNING PERMISSION

A3

PROJECT TITLE  
REAR EXTENSION & BASEMENT  
EXCAVATION

12 Lyndhurst Gardens  
NW3 5NR

DRAWN  
UG - MF

DATE  
06.02.2018

DRAWING TITLE  
PROPOSED VIEW

JOB NO  
0066


CHECKED  
LM

SCALE

DRAWING NO  
A2014

GENERAL NOTE  
- This drawing should be removed from currency immediately when a revised version is issued.  
- All dimensions to be checked on site by the contractor. Discrepancies to be reported before proceeding with the works.  
- This drawing is copyrighted.  
- All dimensions in mm's.

LEGEND

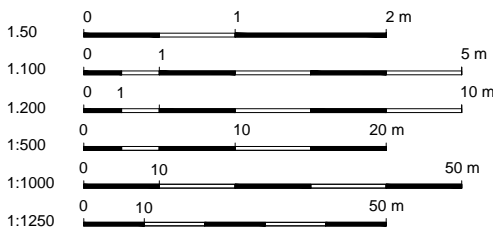

REV	DESCRIPTION	DATE	NAME
04		05/07/2018	
03		24/05/2018	
02		15/03/2018	
01		21/02/2018	



PROPOSED VIEW



LBMV architects

Luigi Montefusco Ltd  
27 Elizabeth Mews  
NW3 4UH London  
T+44 (0) 207 483 3880  
info@lbmvarchitects.com  
www.lbmvarchitects.com

DRAWINGS STATUS  
PLANNING PERMISSION

A3

PROJECT TITLE  
REAR EXTENSION & BASEMENT  
EXCAVATION

12 Lyndhurst Gardens  
NW3 5NR

DRAWN  
UG - MF

DATE  
06.02.2018

DRAWING TITLE  
PROPOSED VIEW

JOB NO  
0066


CHECKED  
LM

SCALE

DRAWING NO  
A2015

GENERAL NOTE  
- This drawing should be removed from currency  
immediately when a revised version is issued.  
- All dimensions to be checked on site by the contractor.  
Discrepancies to be reported before proceeding with the  
works.  
- This drawing is copyrighted.  
- All dimensions in mm's.

LEGEND

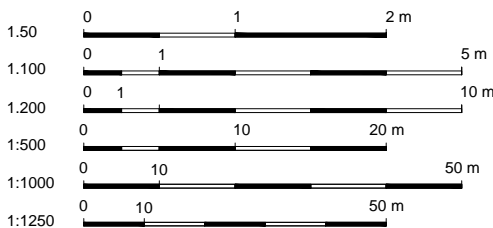

REV	DESCRIPTION	DATE	NAME
04		05/07/2018	
03		24/05/2018	
02		15/03/2018	
01		21/02/2018	



PROPOSED VIEW



LBMV architects

Luigi Montefusco Ltd  
27 Elizabeth Mews  
NW3 4UH London  
T+44 (0) 207 483 3880  
info@lbmvarchitects.com  
www.lbmvarchitects.com

DRAWINGS STATUS

PLANNING PERMISSION

A3

DRAWN

UG - MF

CHECKED

LM

DATE

06.02.2018

SCALE

DRAWING TITLE

PROPOSED VIEW

JOB NO

0066


DRAWING NO

A2016

GENERAL NOTE

- This drawing should be removed from currency immediately when a revised version is issued.  
- All dimensions to be checked on site by the contractor. Discrepancies to be reported before proceeding with the works.  
- This drawing is copyrighted.  
- All dimensions in mm's.

LEGEND

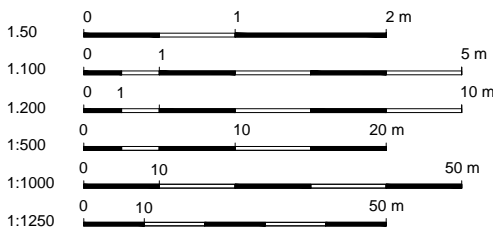


REV	DESCRIPTION	DATE	NAME
04		05/07/2018	
03		24/05/2018	
02		15/03/2018	
01		21/02/2018	



PROPOSED LOWER GROUND FLOOR PLAN

SCALE 1:100

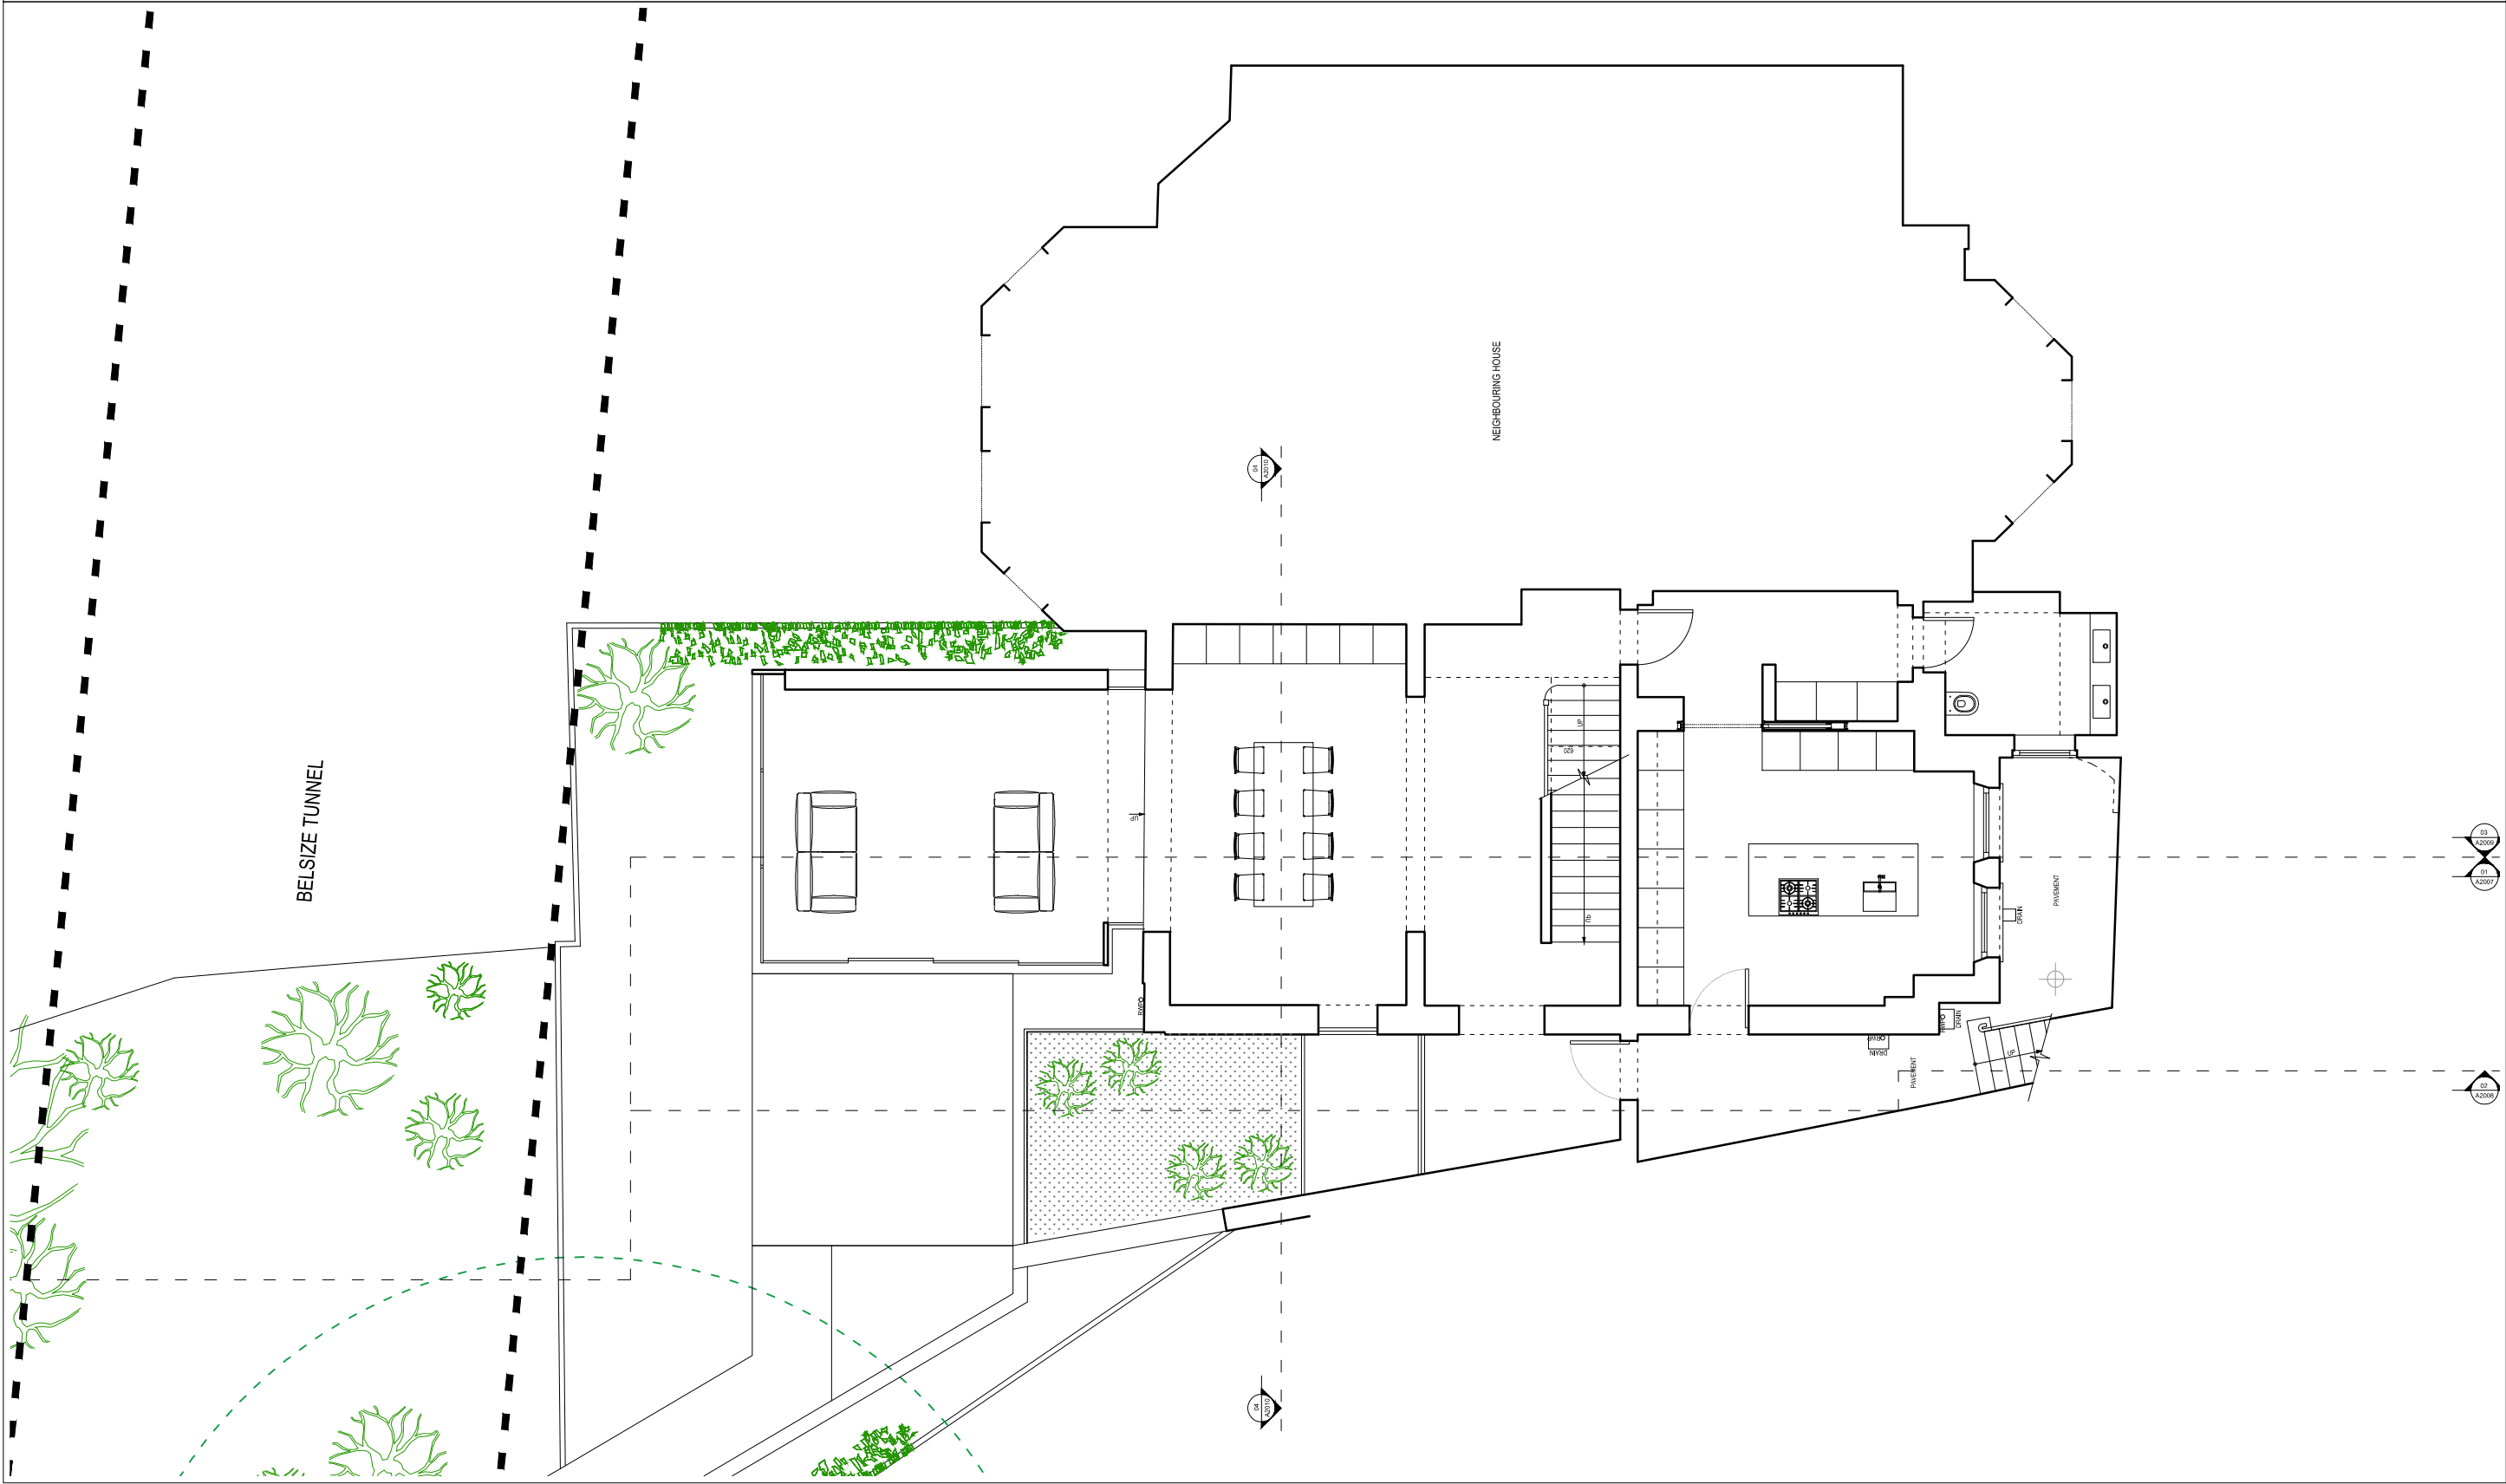

LBMV architects

Luigi Montefusco Ltd  
27 Elizabeth Mews  
NW3 4UH London  
T+44 (0) 207 483 3880  
info@lbmvarchitects.com  
www.lbmvarchitects.com

DRAWINGS STATUS  
PLANNING PERMISSION

A3

PROJECT TITLE  
REAR EXTENSION & BASEMENT  
EXCAVATION

12 Lyndhurst Gardens  
NW3 5NR

DRAWN  
UG - MF

DATE  
06.02.2018

DRAWING TITLE  
PROPOSED LOWER  
GROUND FLOOR PLAN

JOB NO  
0066


CHECKED  
LM

SCALE  
1:100@A3

DRAWING NO  
A2017

GENERAL NOTE  
- This drawing should be removed from currency  
immediately when a revised version is issued.  
- All dimensions to be checked on site by the contractor.  
Discrepancies to be reported before proceeding with the  
works.  
- This drawing is copyrighted.  
- All dimensions in mm's.

LEGEND

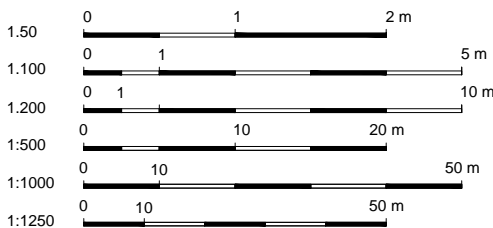

REV	DESCRIPTION	DATE	NAME
04		05/07/2018	
03		24/05/2018	
02		15/03/2018	
01		21/02/2018	