

NOTES



DO NOT SCALE FROM THIS DRAWING

PLANNING


NOTE:

This drawing is submitted as part of a planning, listed building or conservation area consent application and is not intended for any other purpose.

All plans, sections & elevations are based on measured readings and any scaled dimension should not be relied upon to give an accurate measurement.

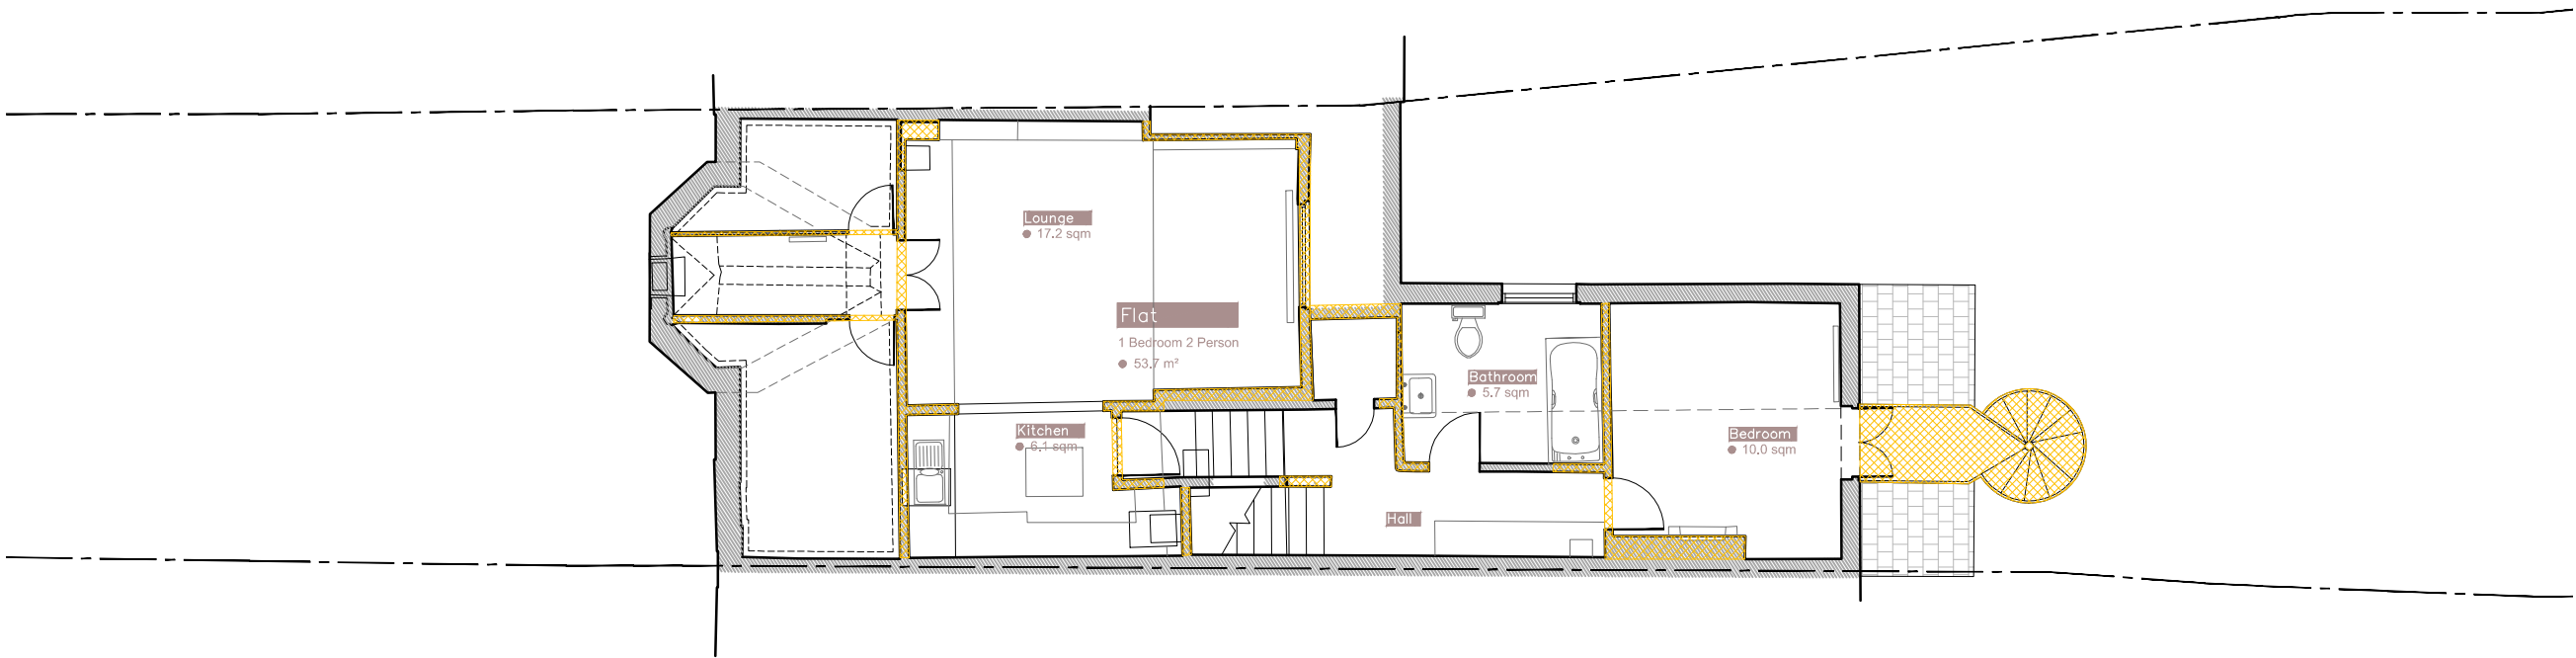 

Demolition Second Floor Plan - 1:100@A3

 

Martin Evans Architects 	
18 Charlotte Road London EC2A 3PB tel 020 7729 2474	
JOB Hillfield Road London NW6	
TITLE Demolition Second Floor Plan	
DATE	21.05.2019
SCALE	1:100 @ A3
DRAWN	G.R.
DRAWING NO. HFR-PL-DEM_04	