

NOTES


DO NOT SCALE FROM THIS DRAWING

PLANNING


NOTE:

This drawing is submitted as part of a planning, listed building or conservation area consent application and is not intended for any other purpose.

All plans, sections & elevations are based on measured readings and any scaled dimension should not be relied upon to give an accurate measurement.

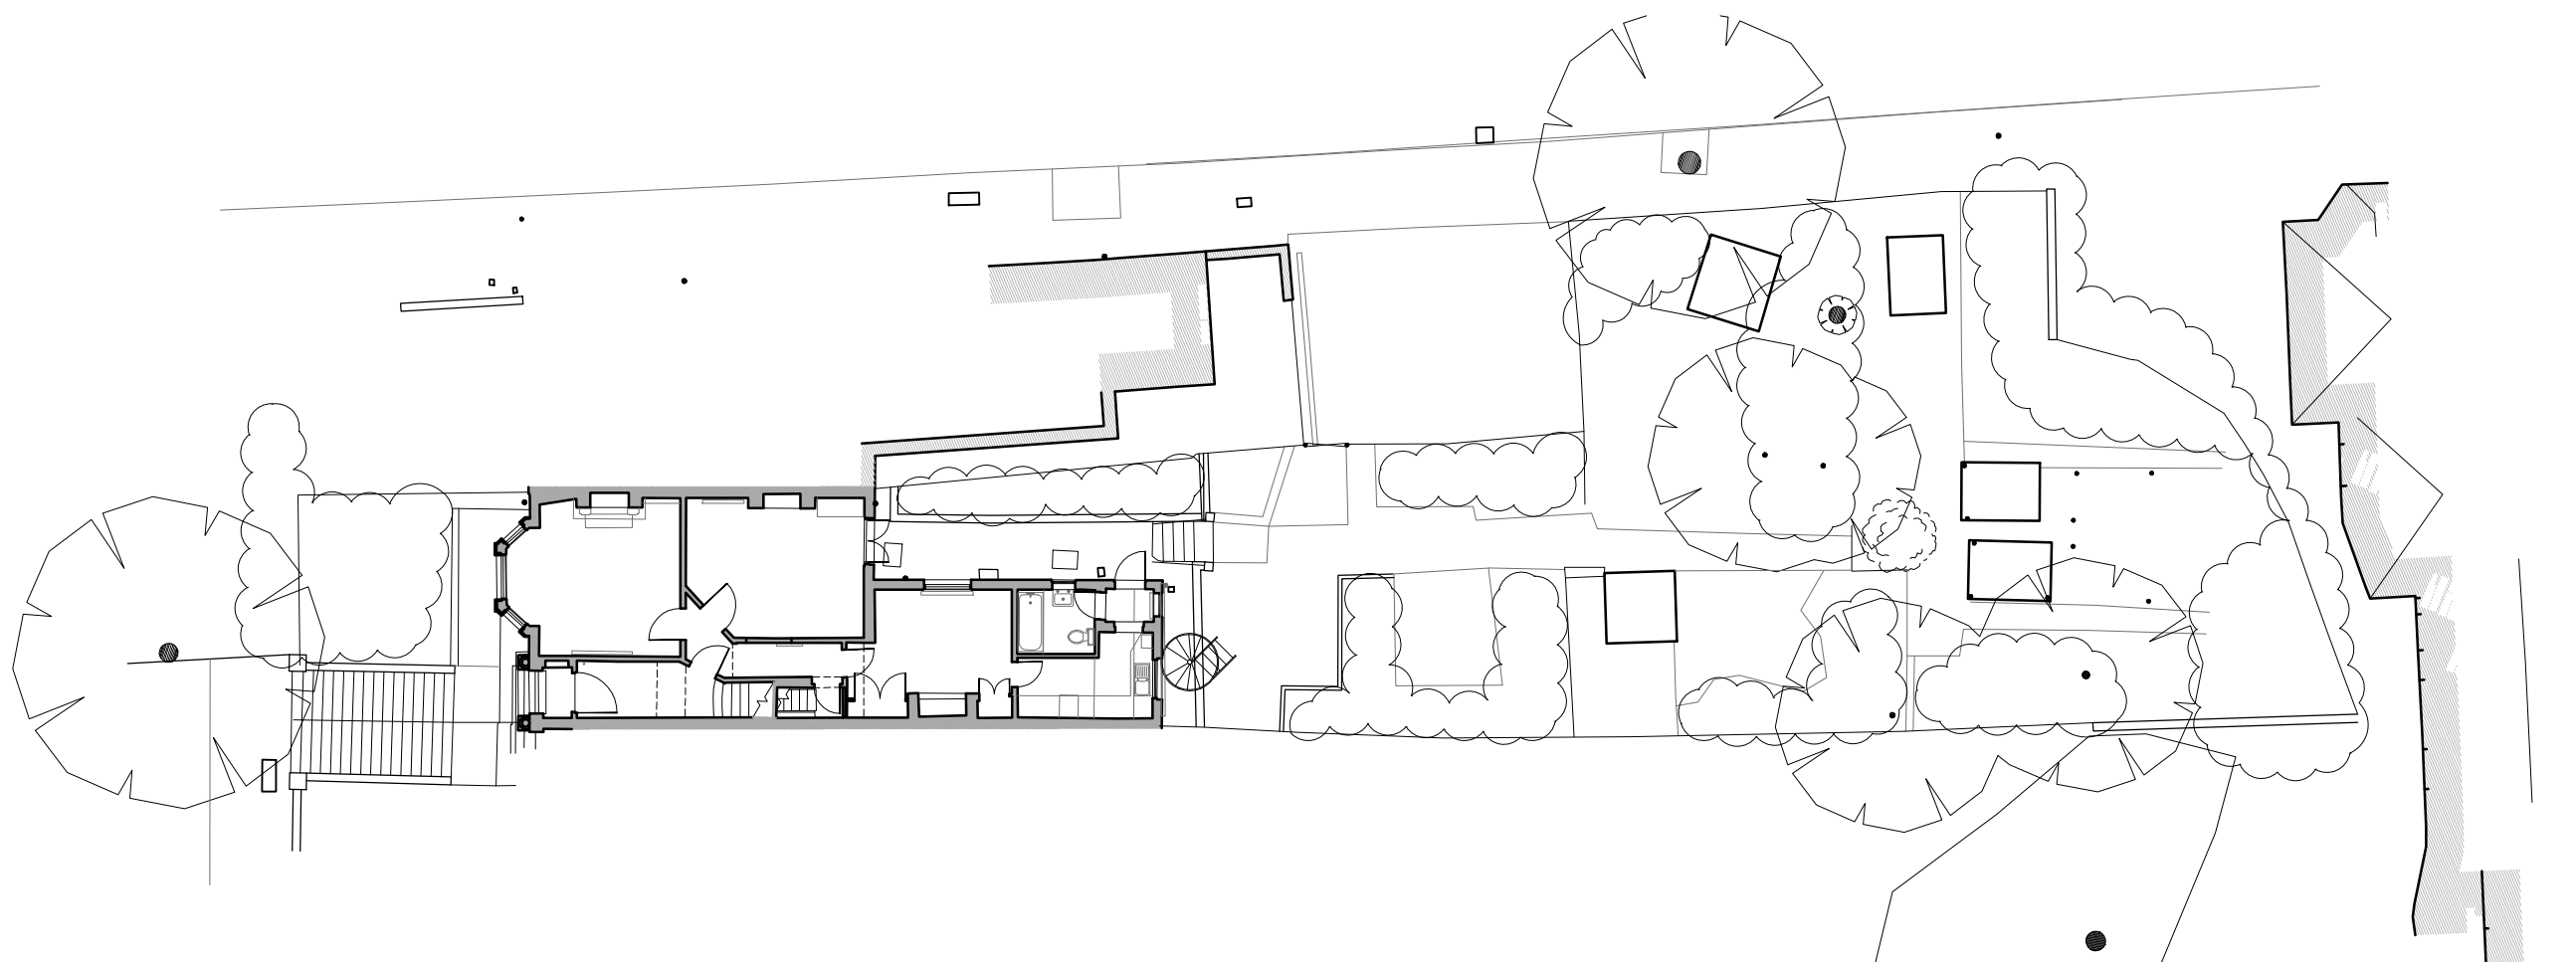

Existing Site Plan - 1:200@A3

 

Martin Evans
Architects

18 Charlotte Road
London EC2A 3PB
tel 020 7729 2474

JOB
Hillfield Road
London
NW6

TITLE
Existing
Site Plan

DATE	21.05.2019
SCALE	1:200 @ A3
DRAWN	G.R.

DRAWING NO. HFR-PL-EX_00