NOTES

DO NOT SCALE FROM THIS DRAWING


PLANNING

NOTE:

This drawing is submitted as part of a planning, listed building or conservation area consent application and is not intended for any other purpose.

All plans, sections & elevations are based on measured readings and any scaled dimension should not be relied upon to give an accurate measurement.



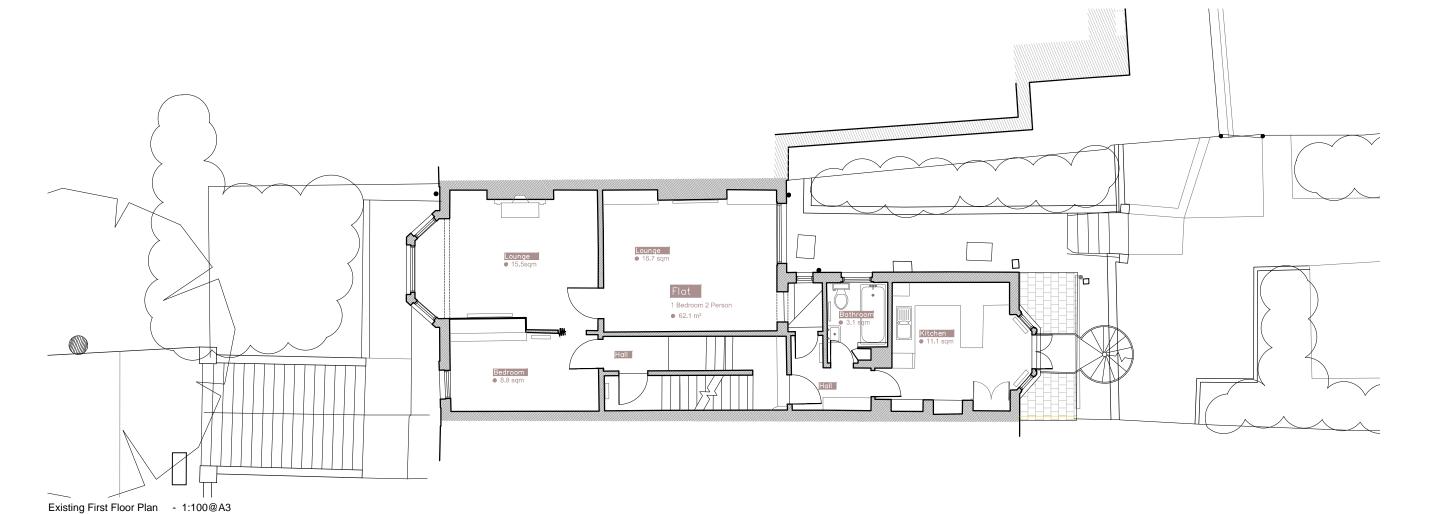

I:100 scale @ A3

Martin Evans Architects ©

18 Charlotte Road London EC2A 3PB tel 020 7729 2474

JOB Hillfield Road London NW6

TITLE Existing First Floor Plan

DATE	21.05.2019
SCALE	1:100 @ A3
DRAWN	G.R.

DRAWING NO. HFR-PL-EX_03