NOTES


DO NOT SCALE FROM THIS DRAWING

## PLANNING

This drawing is submitted as part of a planning, listed building or conservation area consent application and is not intended for any other purpose.

All plans, sections & elevations are based on measured readings and any scaled dimension should not be relied upon to give an accurate measurement.



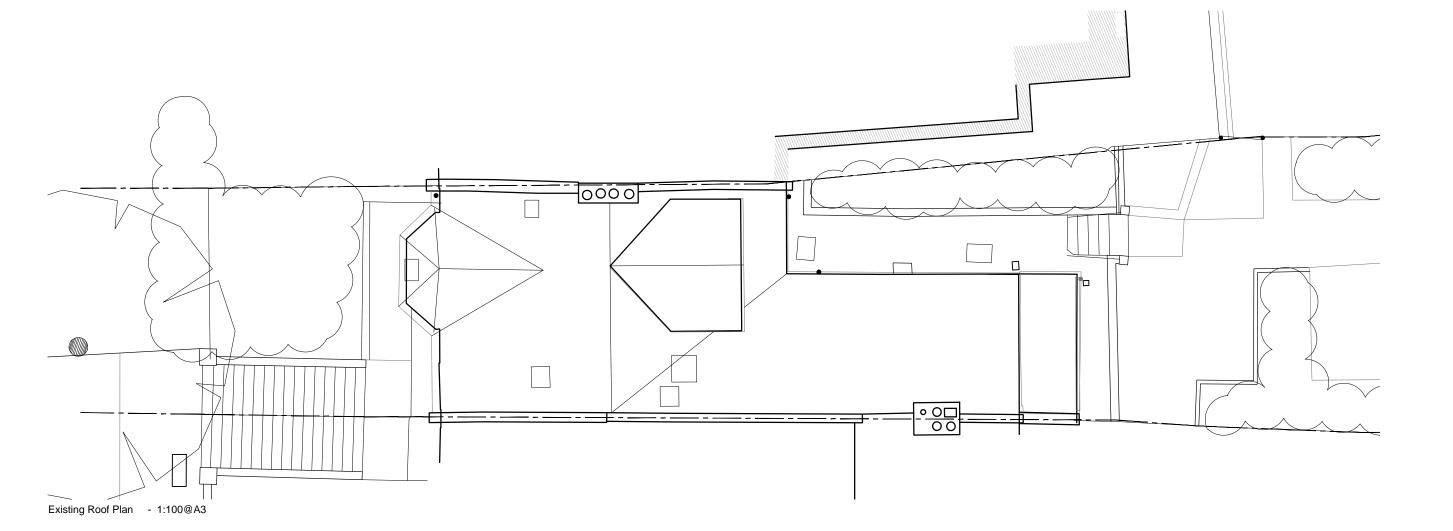

## Architects ©

**Martin Evans** 

18 Charlotte Road London EC2A 3PB tel 020 7729 2474

JOB Hillfield Road London NW6

I:100 scale @ A3

TITLE

Existing Roof Plan DATE SCALE DRAWN

21.05.2019 1:100 @ A3 G.R.

DRAWING NO. HFR-PL-EX\_05