

NOTES



DO NOT SCALE FROM THIS DRAWING

**PLANNING**


NOTE:

This drawing is submitted as part of a planning, listed building or conservation area consent application and is not intended for any other purpose.

All plans, sections & elevations are based on measured readings and any scaled dimension should not be relied upon to give an accurate measurement.

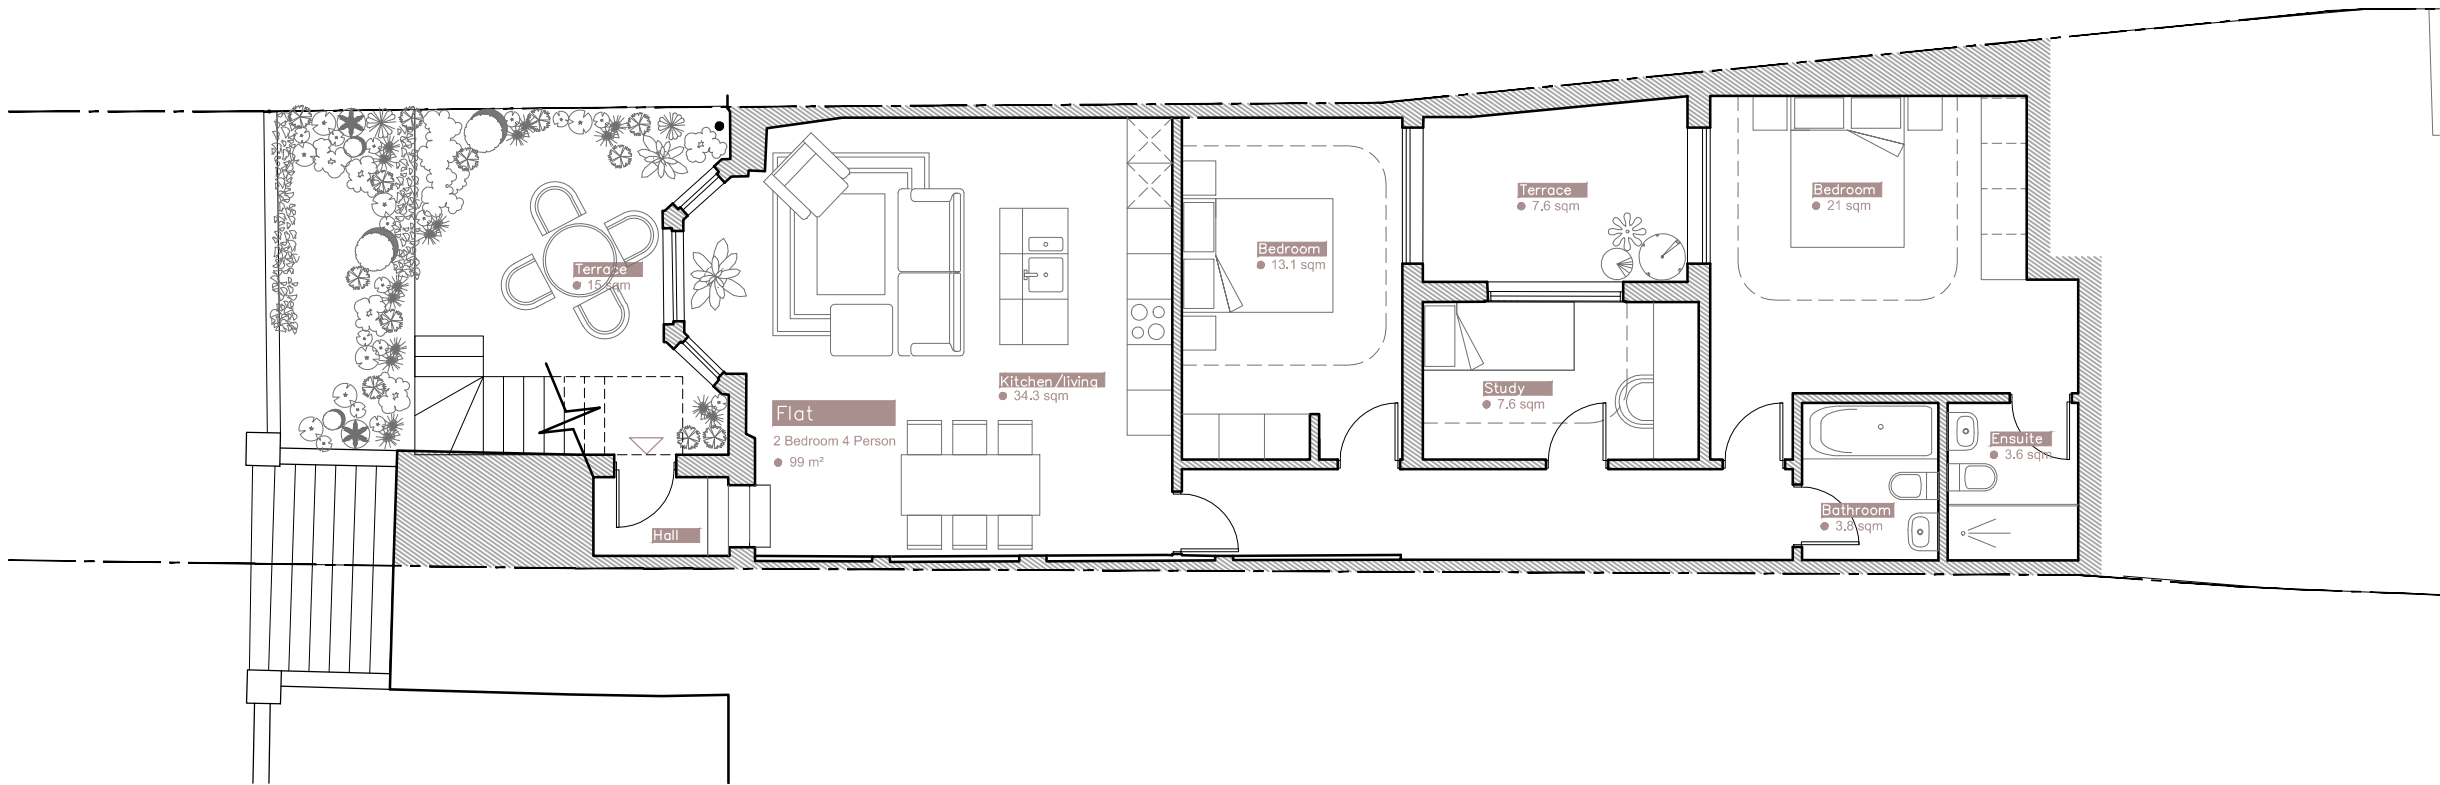 

Proposed Lower Ground Floor Plan - 1:100@A3

 

<b>Martin Evans</b> Architects 	
18 Charlotte Road London EC2A 3PB tel 020 7729 2474	
<b>JOB</b> Hillfield Road London NW6	
<b>TITLE</b> Proposed Lower Ground Floor Plan	
<b>DATE</b>	21.05.2019
<b>SCALE</b>	1:100 @ A3
<b>DRAWN</b>	G.R.
<b>DRAWING NO.</b> HFR-PL-EX_02	