
DO NOT SCALE FROM THIS DRAWING

## PLANNING

This drawing is submitted as part of a planning, listed building or conservation area consent application and is not intended for any other purpose.

All plans, sections & elevations are based on measured readings and any scaled dimension should not be relied upon to give an accurate measurement.

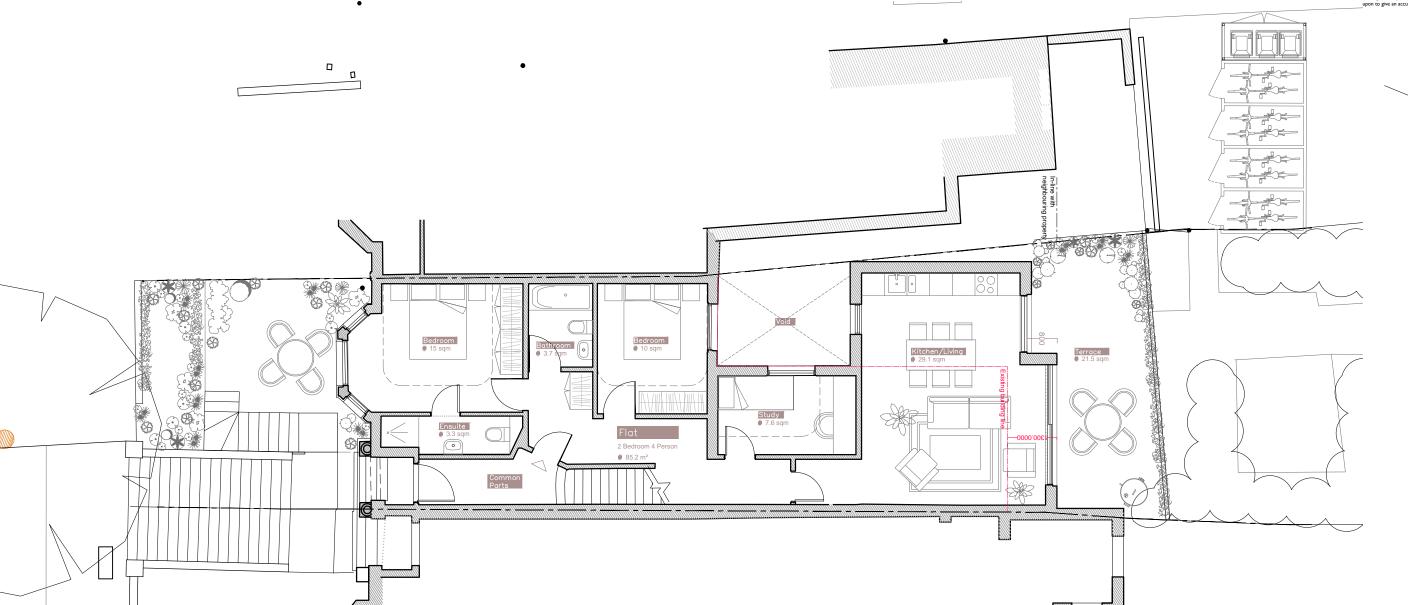

Proposed Ground Floor Plan - 1:100@A3

## **Martin Evans** Architects ©

18 Charlotte Road London EC2A 3PB tel 020 7729 2474

JOB Hillfield Road London NW6

## TITLE Proposed Ground Floor Plan

1:100 scale @ A3

DATE SCALE DRAWN 21.05.2019 1:100 @ A3 G.R.

DRAWING NO. HFR-PL-PRO\_02