

NOTES



DO NOT SCALE FROM THIS DRAWING

PLANNING

NOTE:


This drawing is submitted as part of a planning, listed building or conservation area consent application and is not intended for any other purpose.

All plans, sections & elevations are based on measured readings and any scaled dimension should not be relied upon to give an accurate measurement.

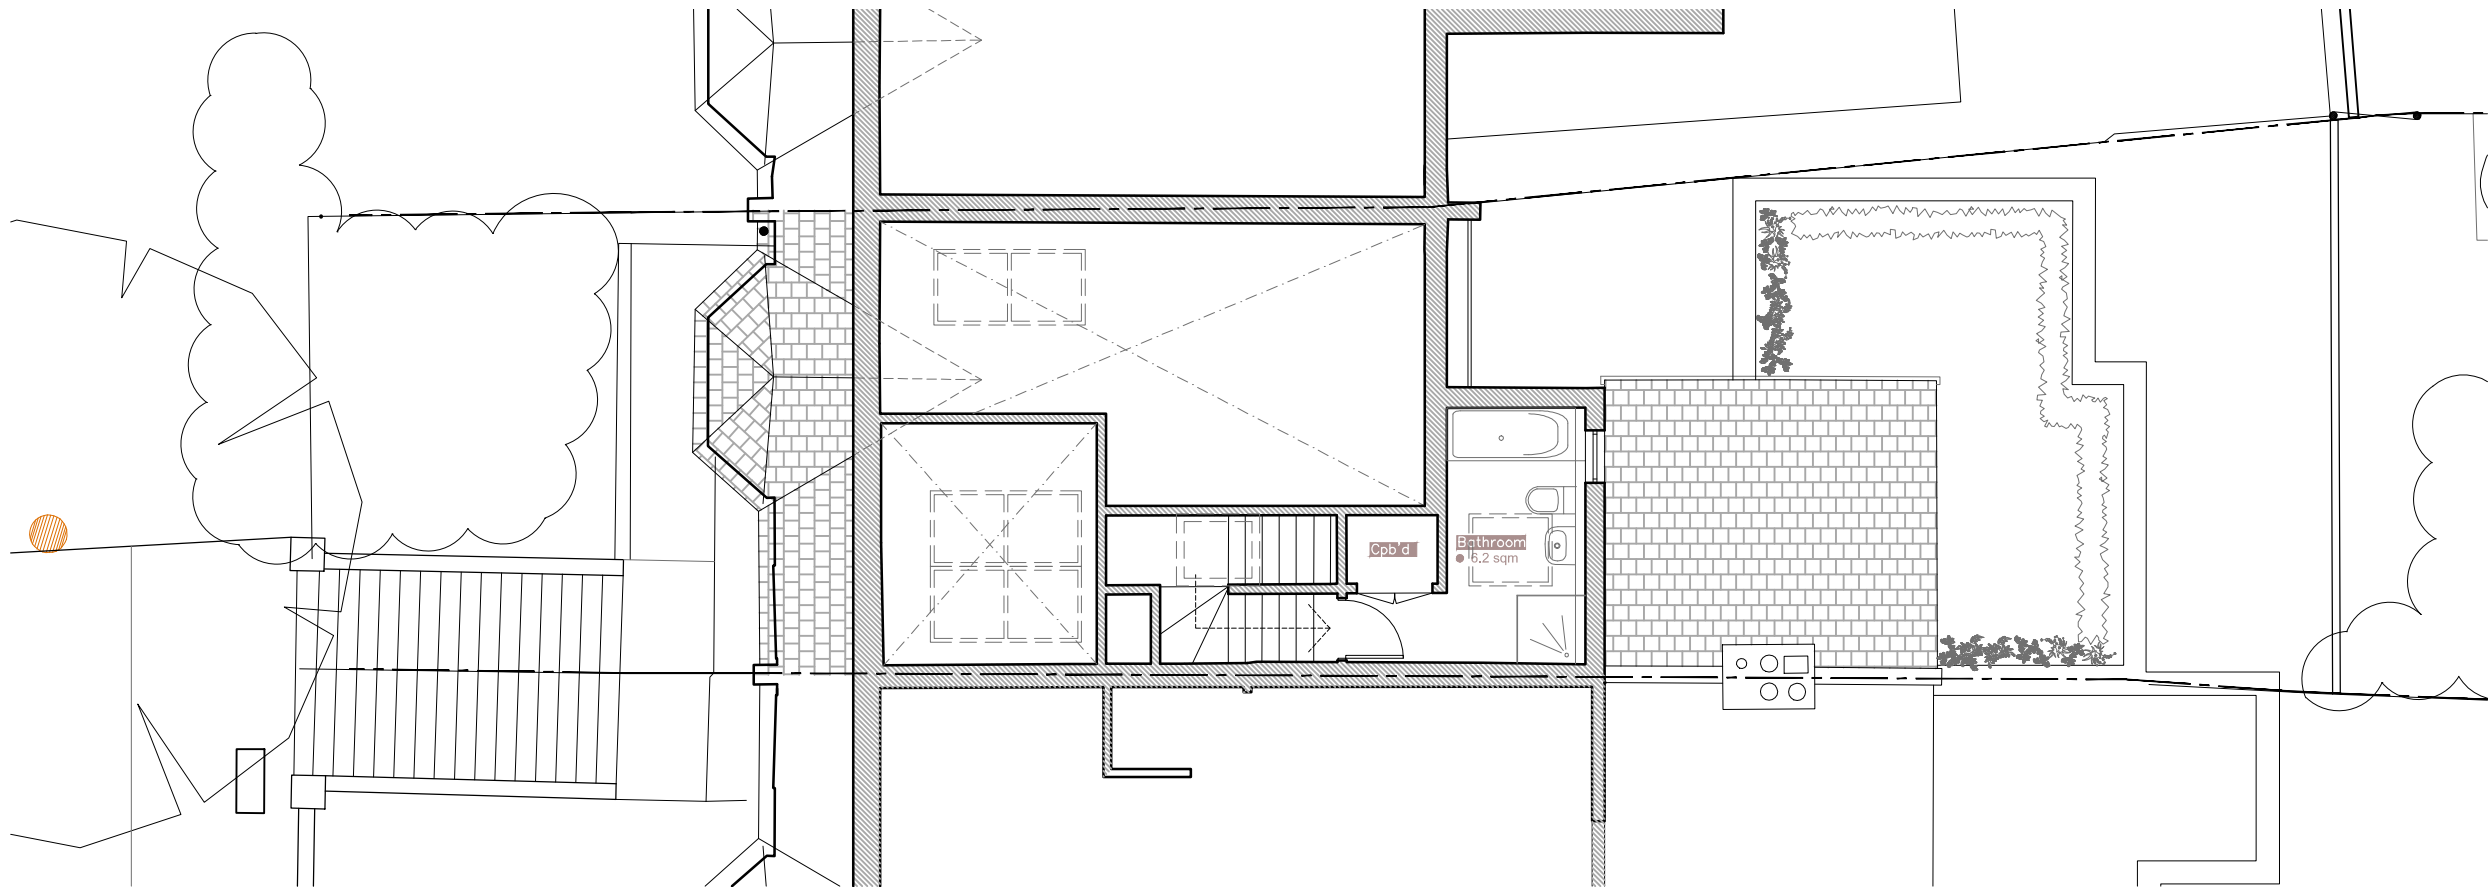 

Proposed Third Floor Plan - 1:100@A3

1:100 scale @ A3

 

Martin Evans
Architects

18 Charlotte Road
London EC2A 3PB
tel 020 7729 2474

JOB

Hillfield Road
London
NW6

TITLE

Proposed
Third Floor Plan

DATE

21.05.2019

SCALE

1:100 @ A3

DRAWN

G.R.

DRAWING NO. HFR-PL-PRO_05