




Proposed Second Floor Plan

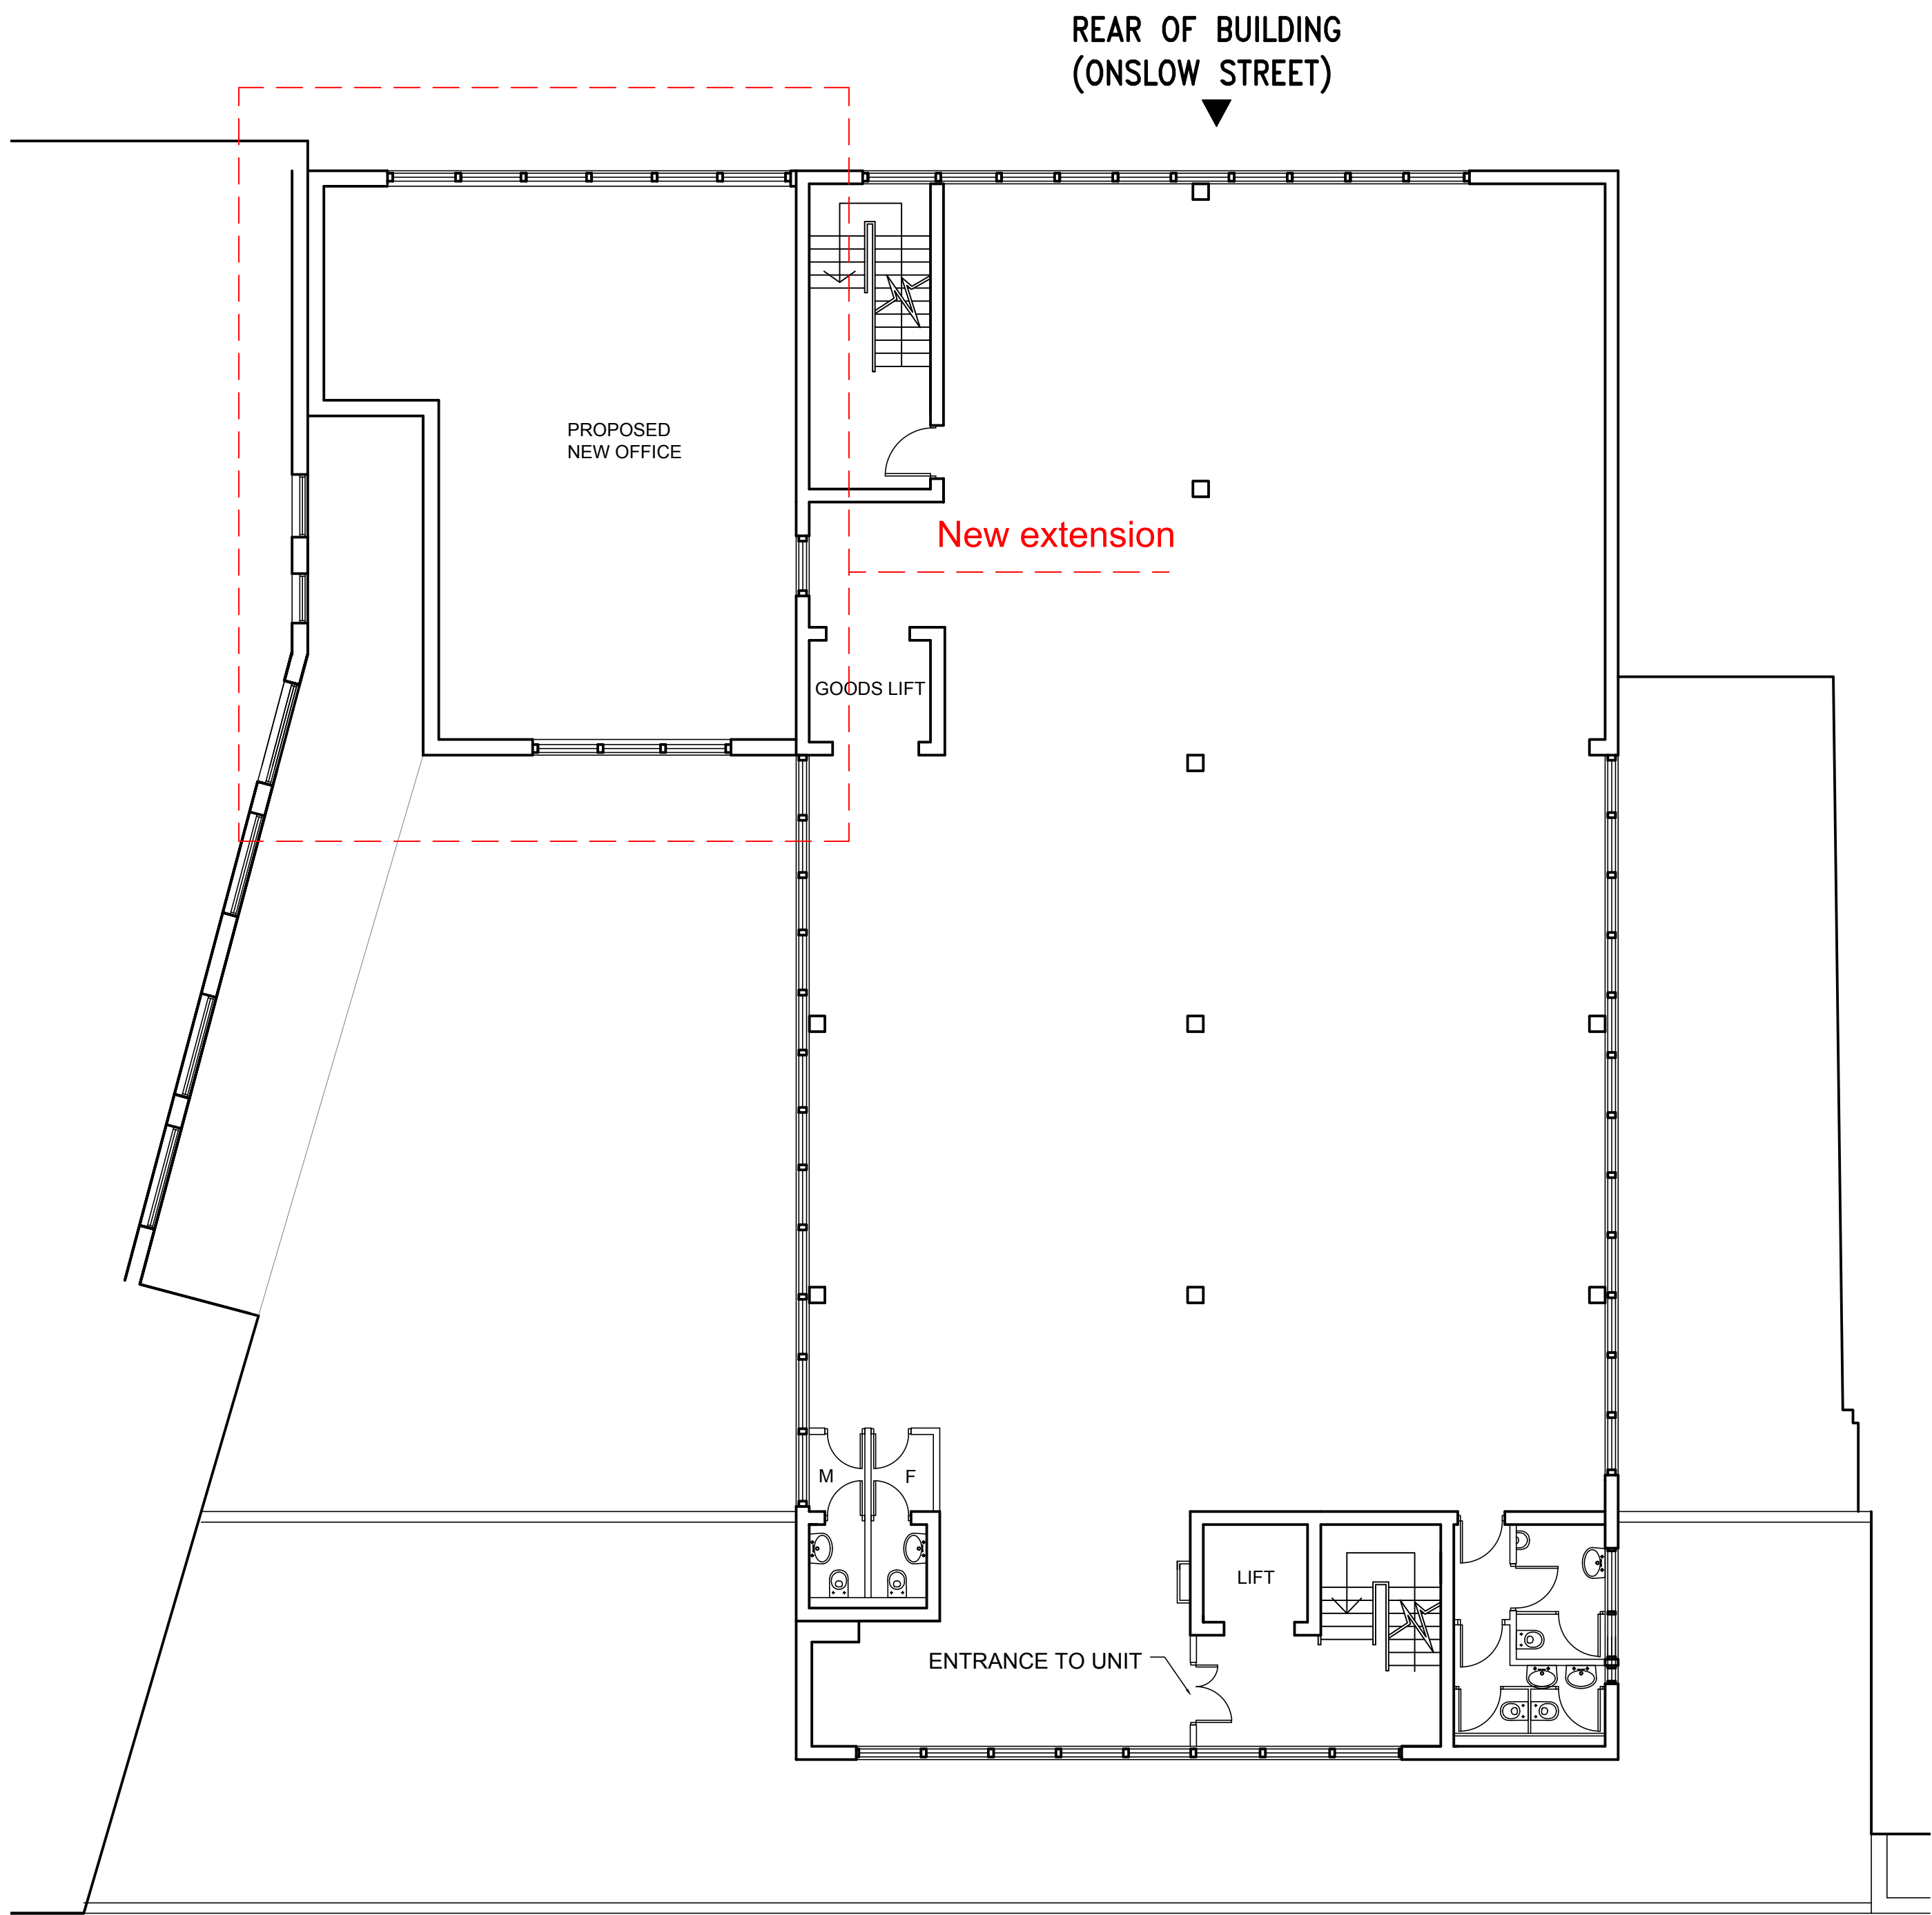

Proposed Third Floor Plan

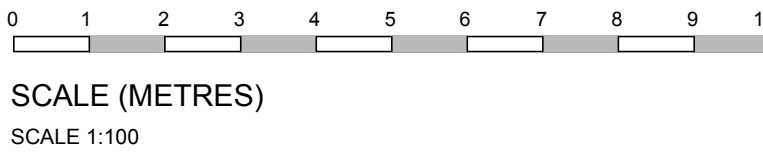

revisions	
ALL FIGURED DIMENSIONS TO BE CHECKED ON SITE BY CONTRACTOR BEFORE COMMENCING WORK. NO DIMENSIONS SCALED FROM THIS DRAWING	
 Geoff Beardsley & Partners (UK) LLP CHARTERED ARCHITECTS AND CDM CO-ORDINATORS Elfin House, 1A Elfin Grove, Teddington, Middlesex TW11 8RD Tel: 020 86144374 Fax: 020 89778494 www.gbperchitects.co.uk	
client	NYRAFF LTD.
job	67 - 74 SAFFRON HILL LONDON EC1N 8QX
title PROPOSED SECOND & THIRD FLOOR PLANS	
dwg no.	
1908/200	
scale 1:100 @ A1 date MAY 2019 1:200 @ A3	