



Existing Roof Plan

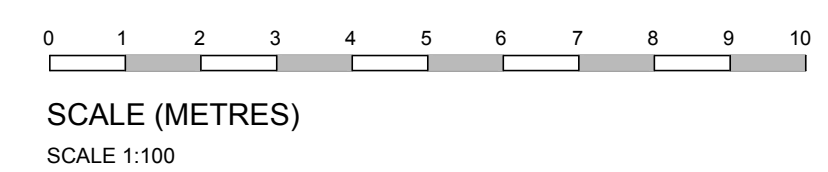

revisions
<p>ALL FIGURED DIMENSIONS TO BE CHECKED ON SITE BY CONTRACTOR BEFORE COMMENCING WORK.</p> <p>NO DIMENSIONS SCALED FROM THIS DRAWING</p>
 <p>Geoff Beardsley & Partners (UK) LLP CHARTERED ARCHITECTS AND CDM CO-ORDINATORS</p> <p>Elfin House, 1A Elfin Grove, Teddington, Middlesex TW11 8RD Tel: 020 86144374 Fax: 020 89775494 www.gbpartners.co.uk</p>
client
NYRAFF LTD.
job
<p>67 - 74 SAFFRON HILL LONDON EC1N 8QX</p>
title
EXISTING ROOF PLAN
dwg no.
1908/103
scale 1:100 @ A1 date MAY 2019 1:200 @ A3