



Existing Third Floor Plan

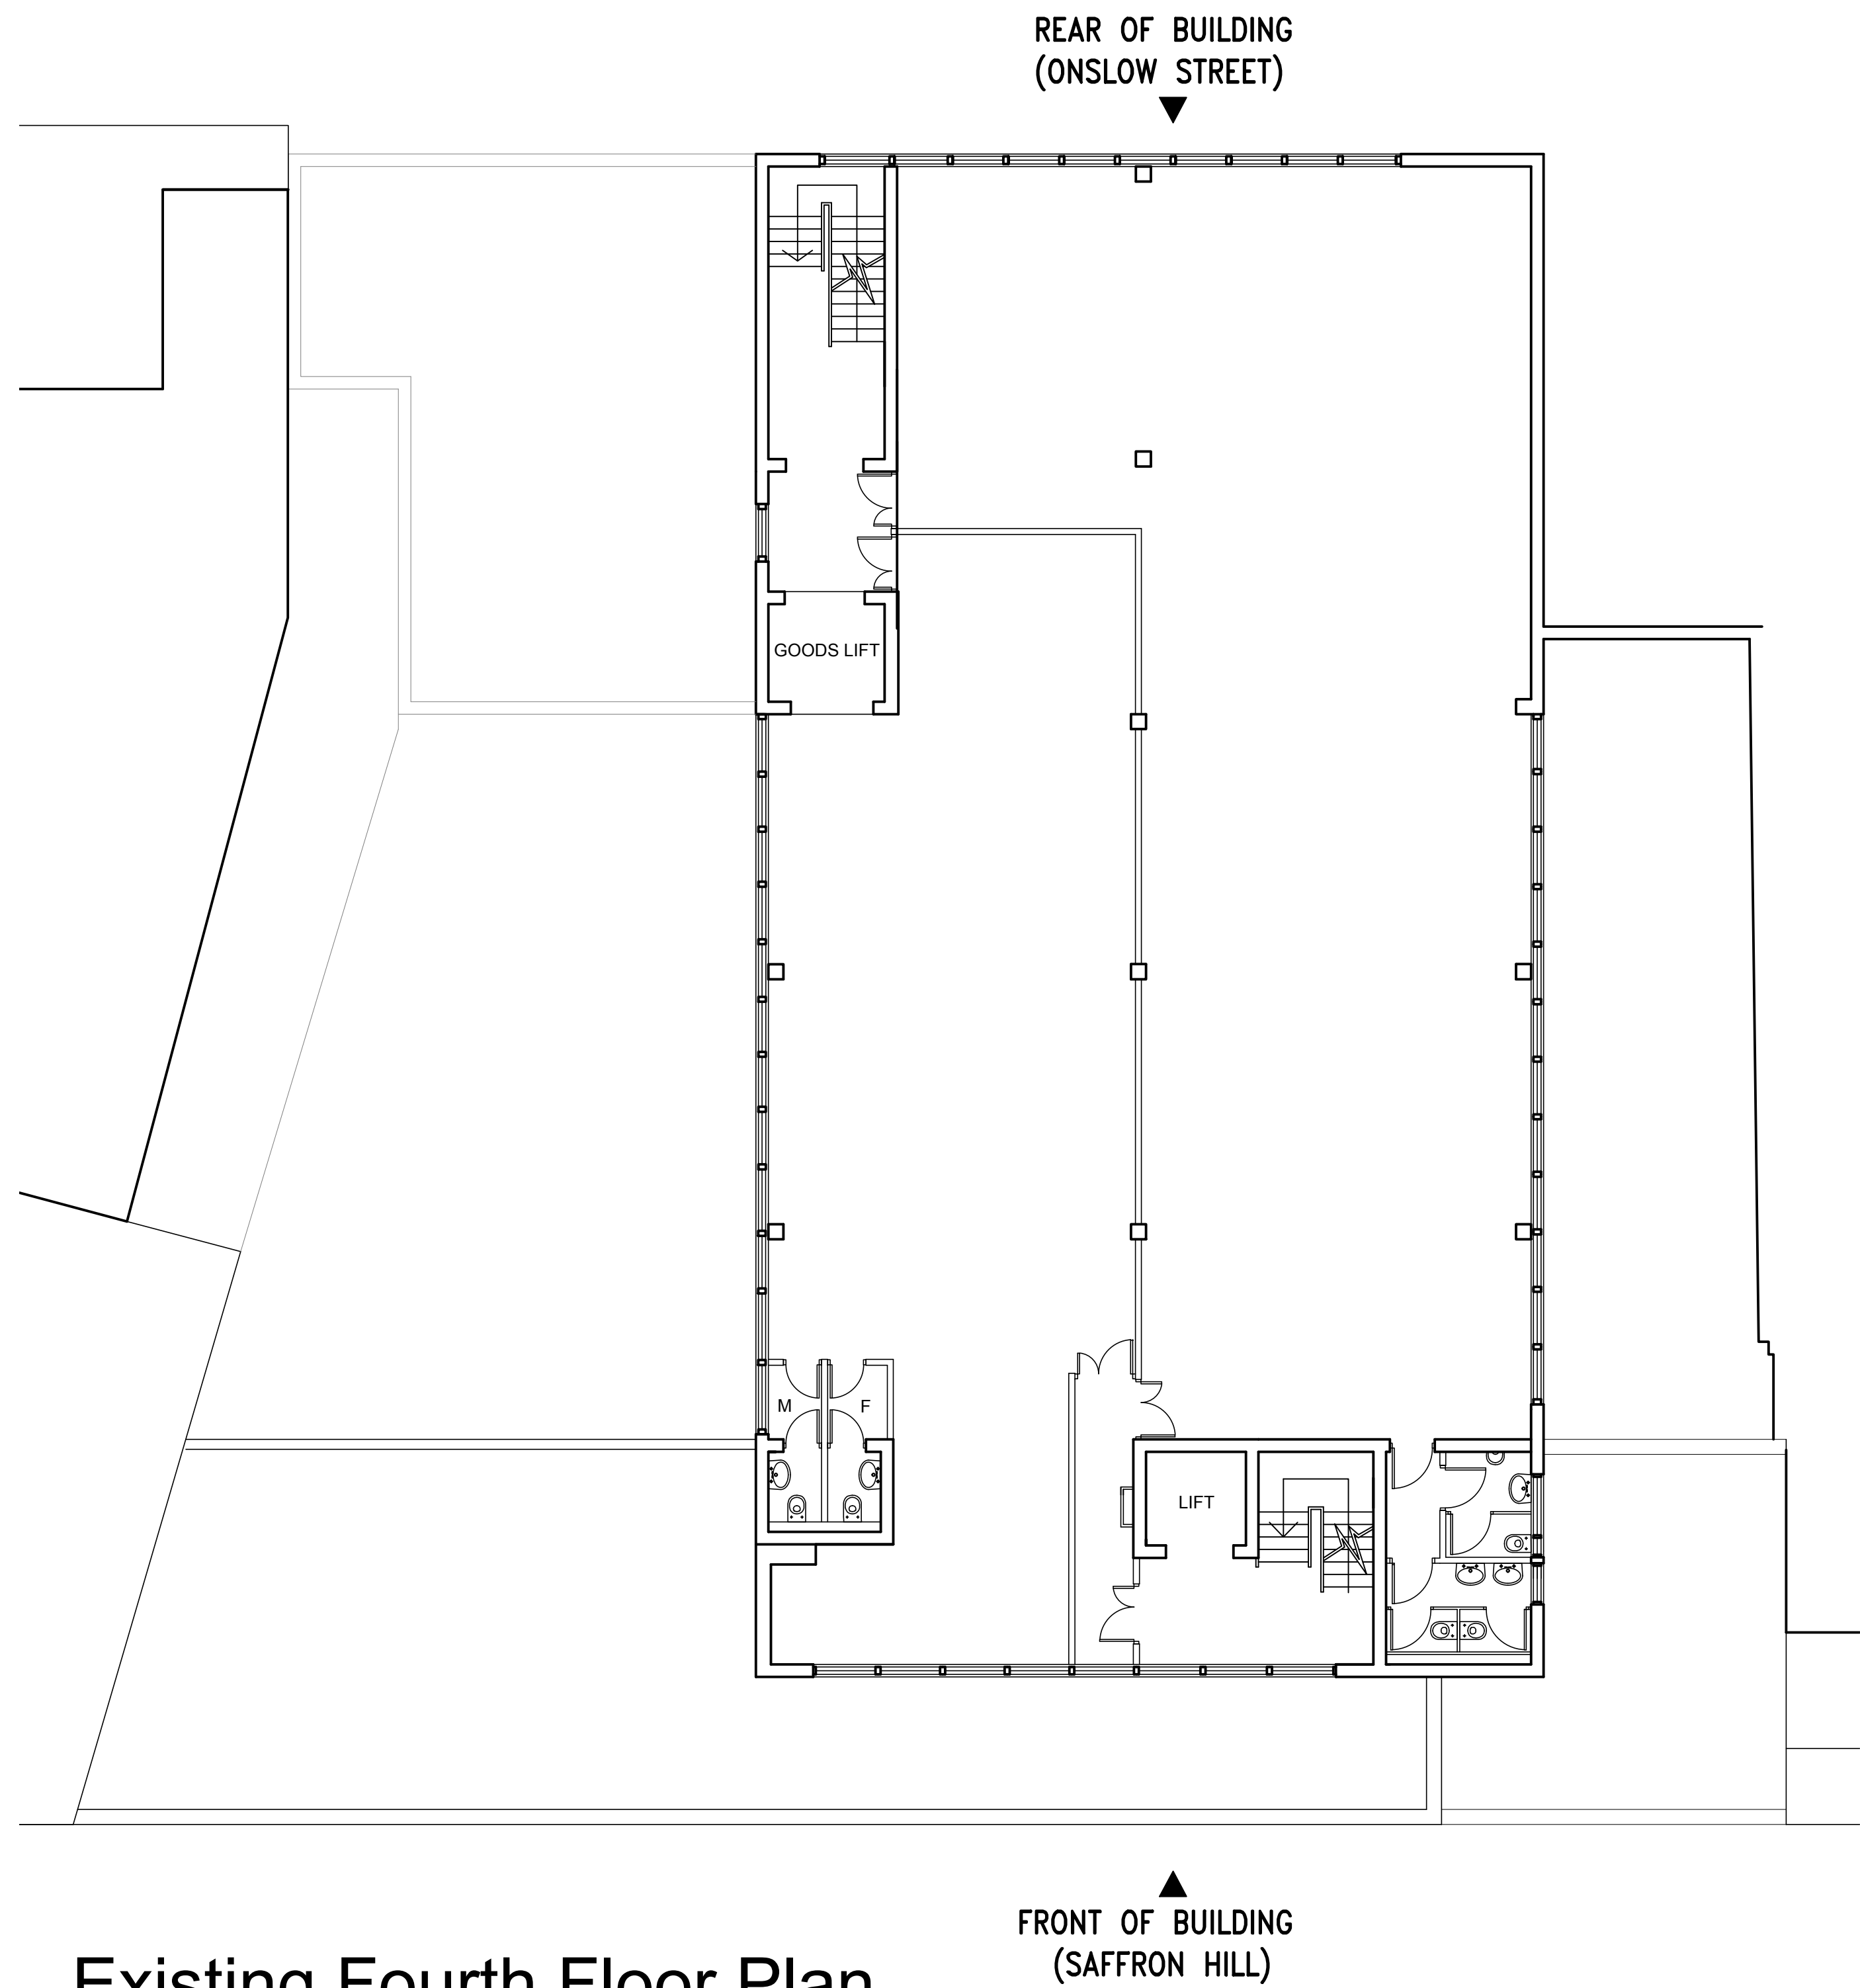

Existing Fourth Floor Plan

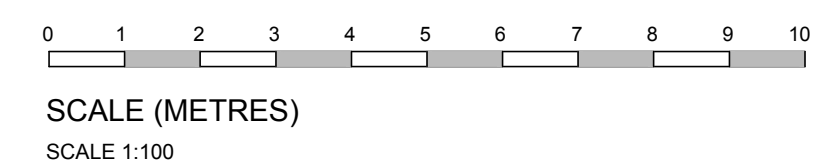

revisions

ALL FIGURED DIMENSIONS TO BE CHECKED ON  
SITE BY CONTRACTOR BEFORE COMMENCING  
WORK.  
NO DIMENSIONS SCALED FROM THIS DRAWING

**GB&P**

**Geoff Beardsley & Partners (UK) LLP**  
CHARTERED ARCHITECTS AND CDM CO-ORDINATORS  
Elfin House, 1A Elfin Grove, Teddington, Middlesex TW11 8RD  
Tel: 020 86144374 Fax: 020 89778494  
www.gbperchitects.co.uk

client

NYRAFF LTD.

job

67 - 74 SAFFRON HILL  
LONDON  
EC1N 8QX

title

EXISTING THIRD &  
FOURTH FLOOR PLANS

dwg no.

1908/102

scale 1:100 @ A1 date MAY 2019  
1:200 @ A3