



Existing First Floor Plan

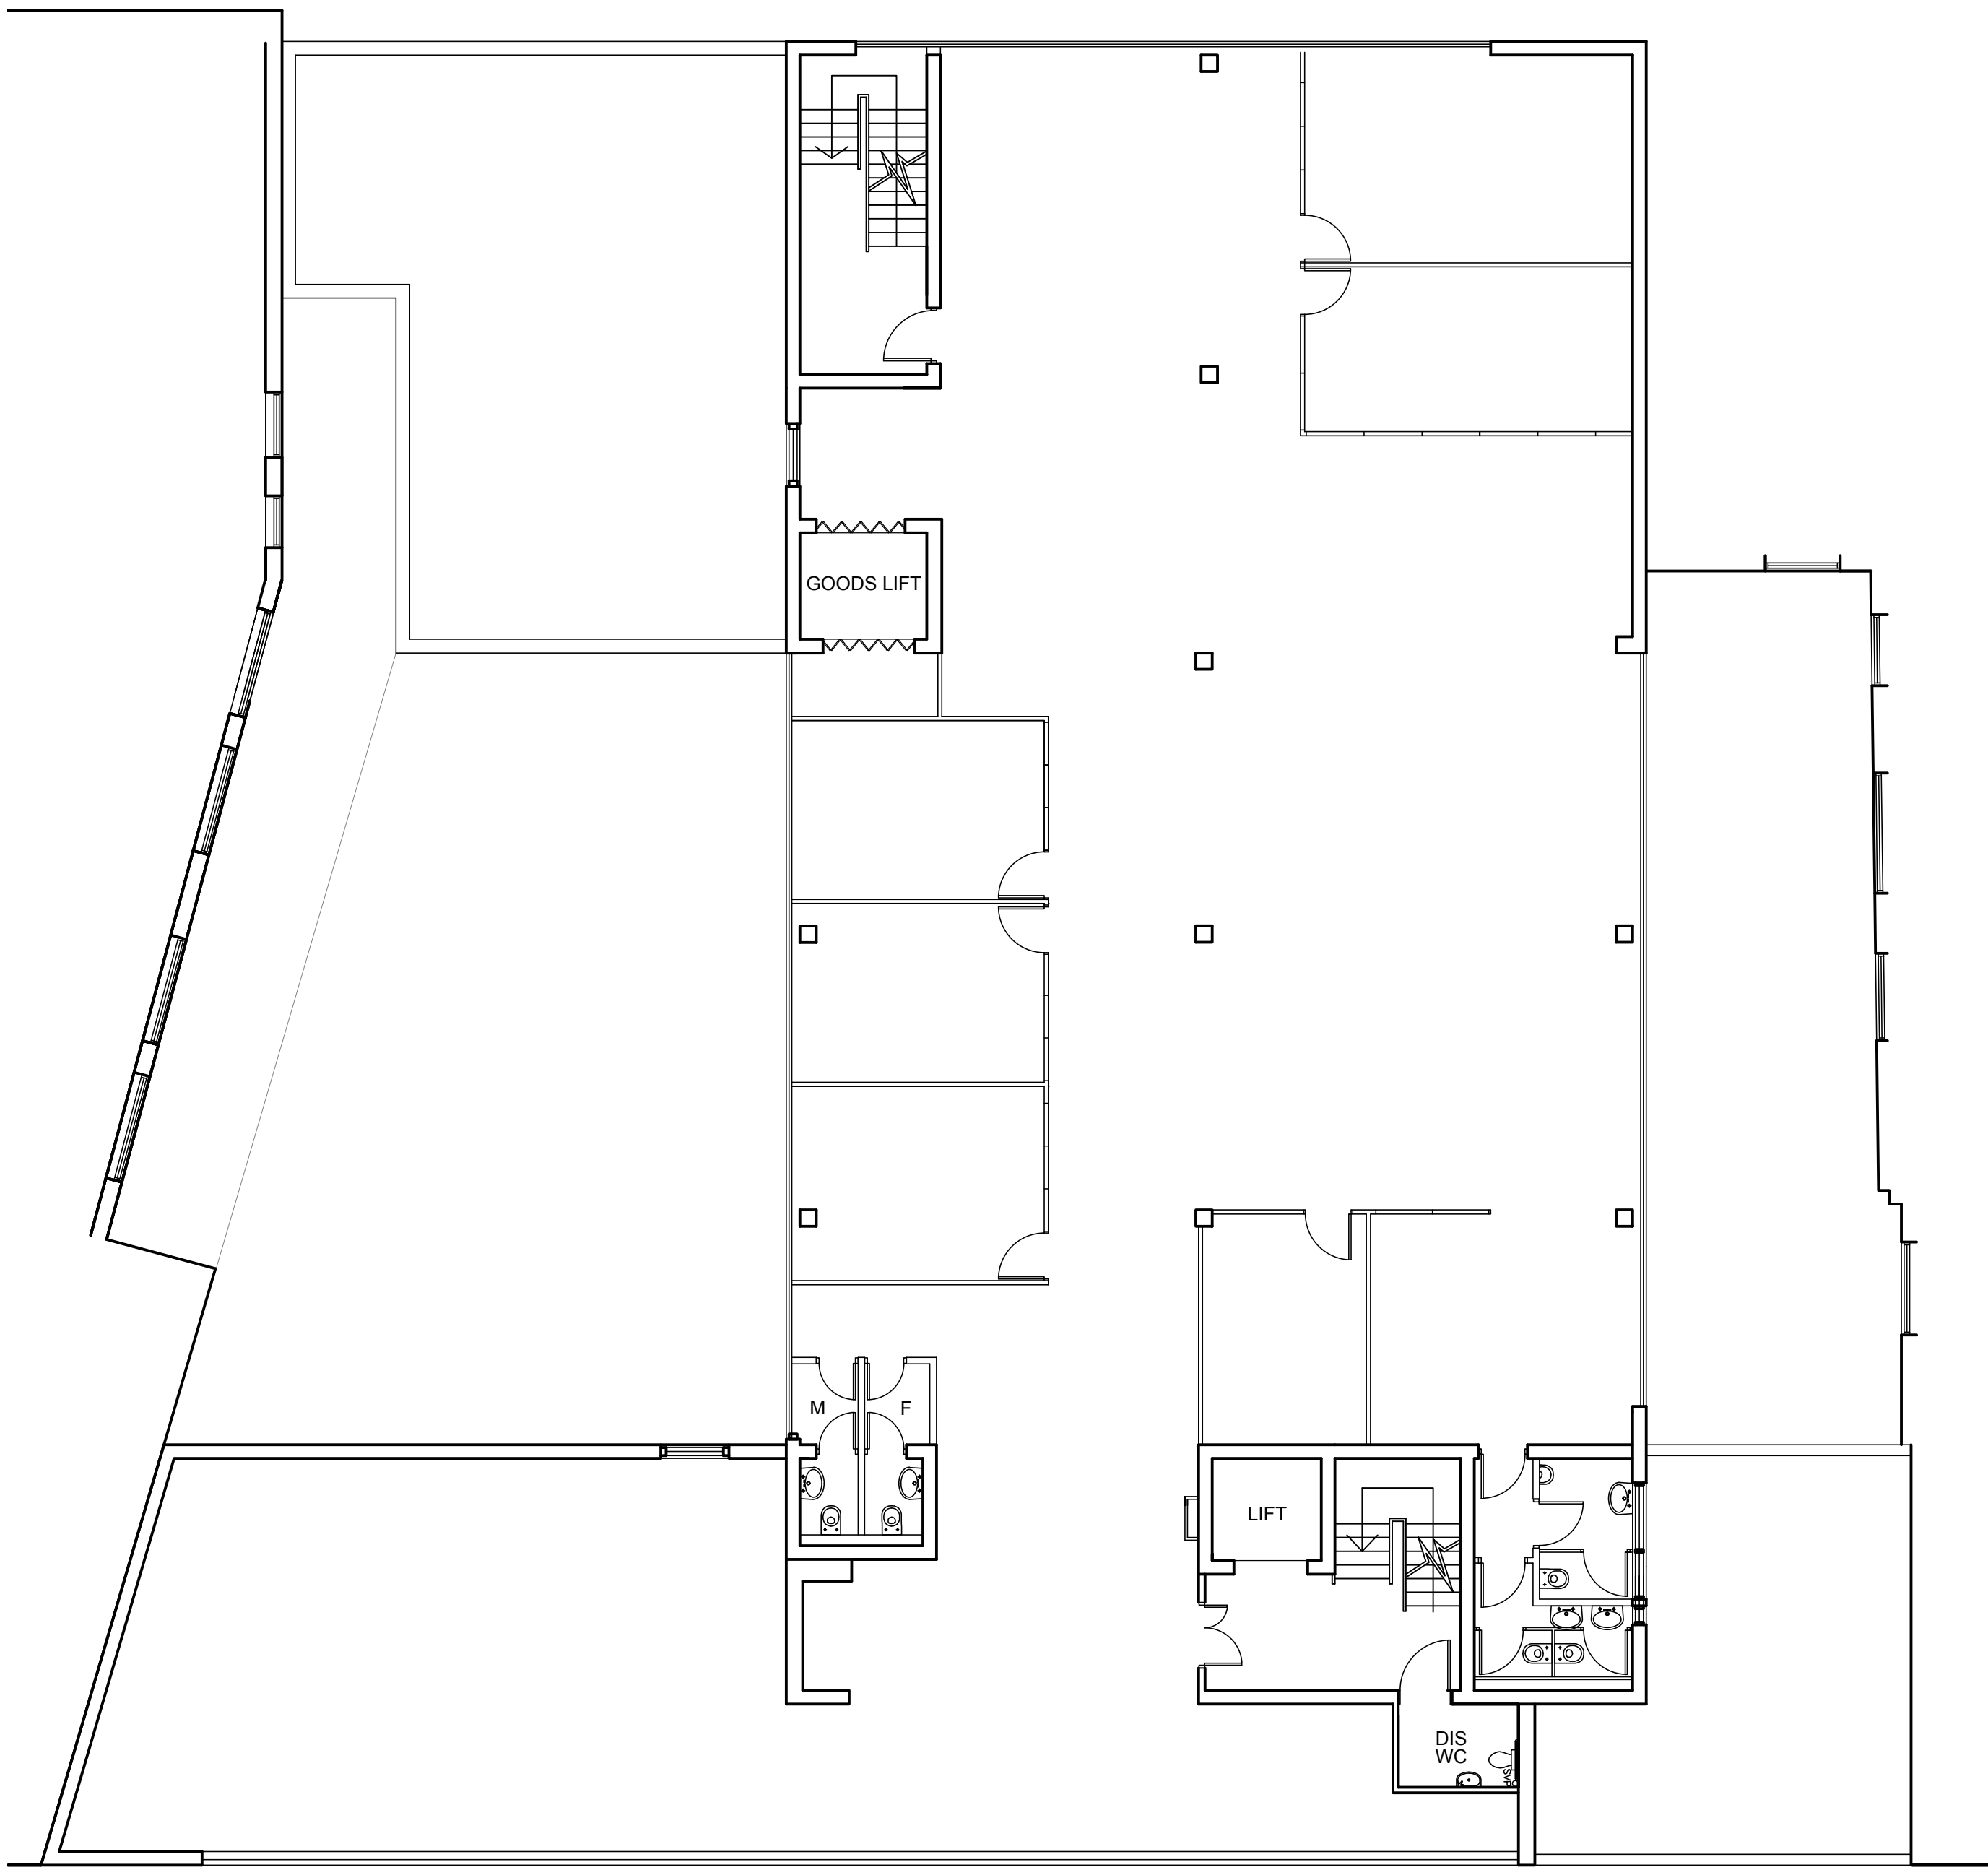

Existing Second Floor Plan

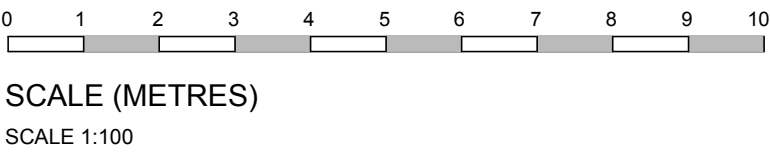

revisions

ALL FIGURED DIMENSIONS TO BE CHECKED ON
SITE BY CONTRACTOR BEFORE COMMENCING
WORK.
NO DIMENSIONS SCALED FROM THIS DRAWING

GB&P

Geoff Beardsley & Partners (UK) LLP
CHARTERED ARCHITECTS AND CDM CO-ORDINATORS
Elfin House, 1A Elfin Grove, Teddington, Middlesex TW11 8RD
Tel: 020 86144374 Fax: 020 89778494
www.gbperchitects.co.uk

client:

NYRAFF LTD.

job:

67 - 74 SAFFRON HILL
LONDON
EC1N 8QX

title:

EXISTING FIRST &
SECOND FLOOR PLANS

dwg no.

1908/101

scale 1:100 @ A1 date MAY 2019
1:200 @ A3