



REAR OF BUILDING
(ONSLOW STREET)

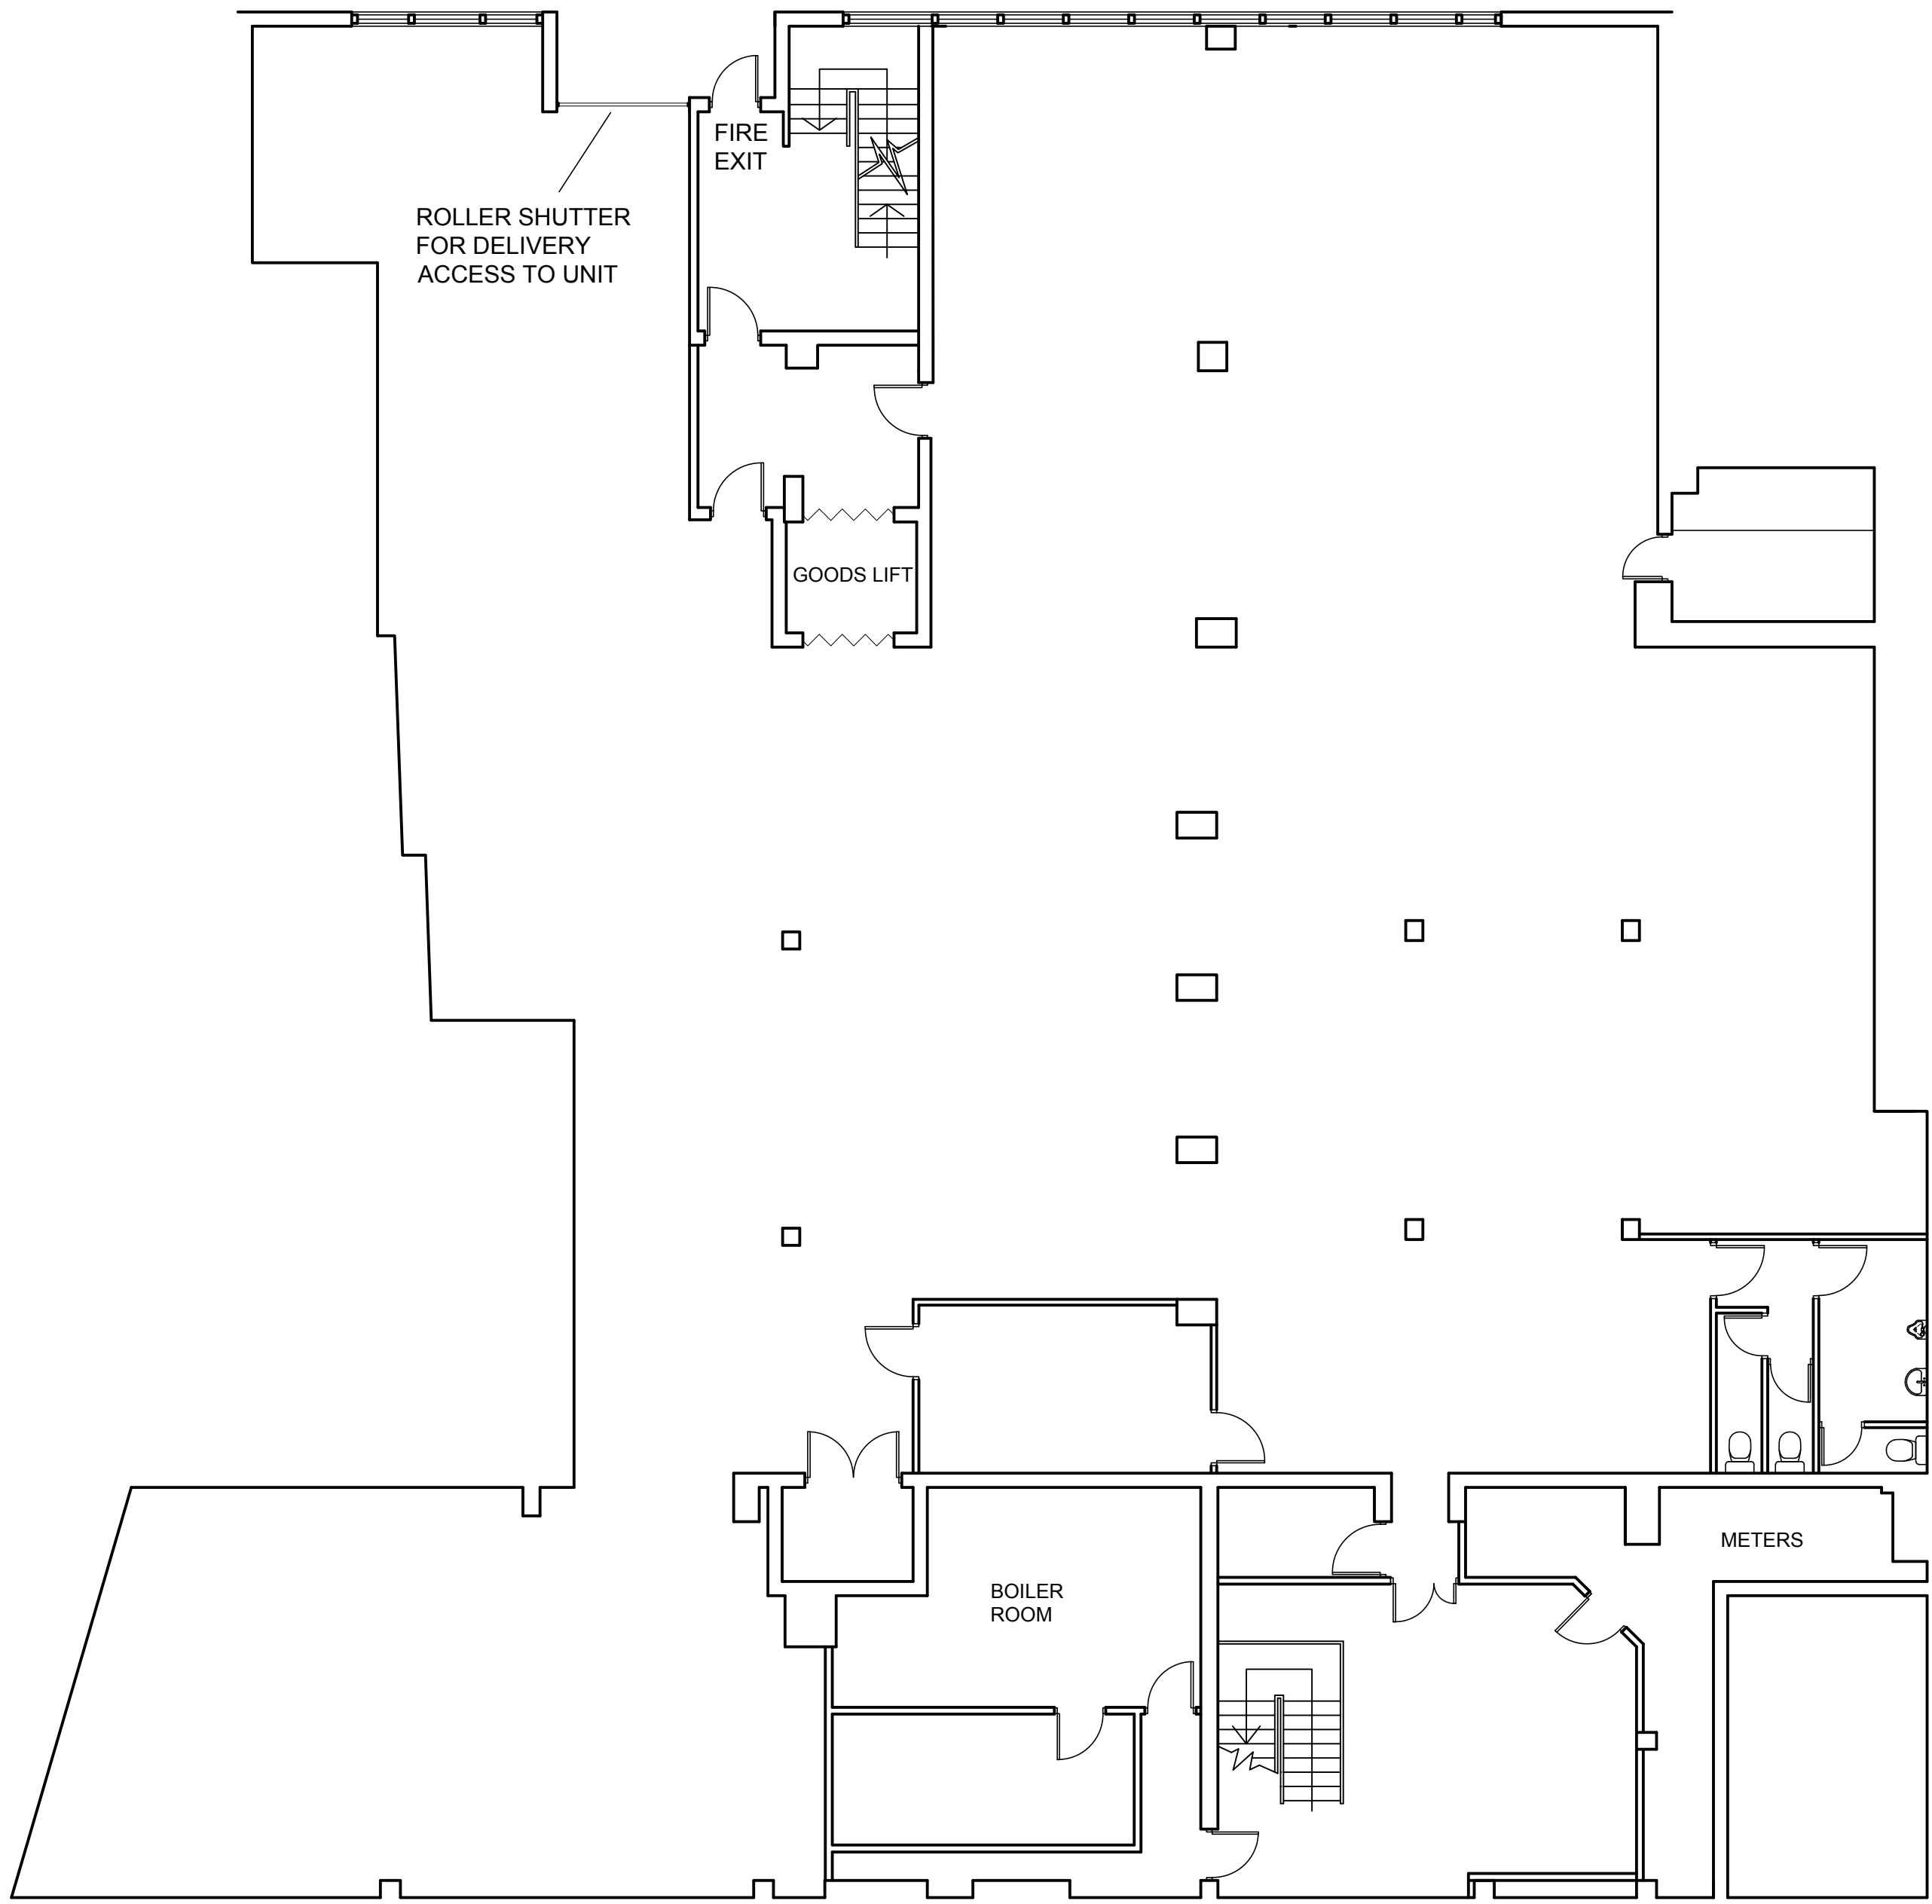

FRONT OF BUILDING
(SAFFRON HILL)

Existing Basement Plan

REAR OF BUILDING
(ONSLOW STREET)

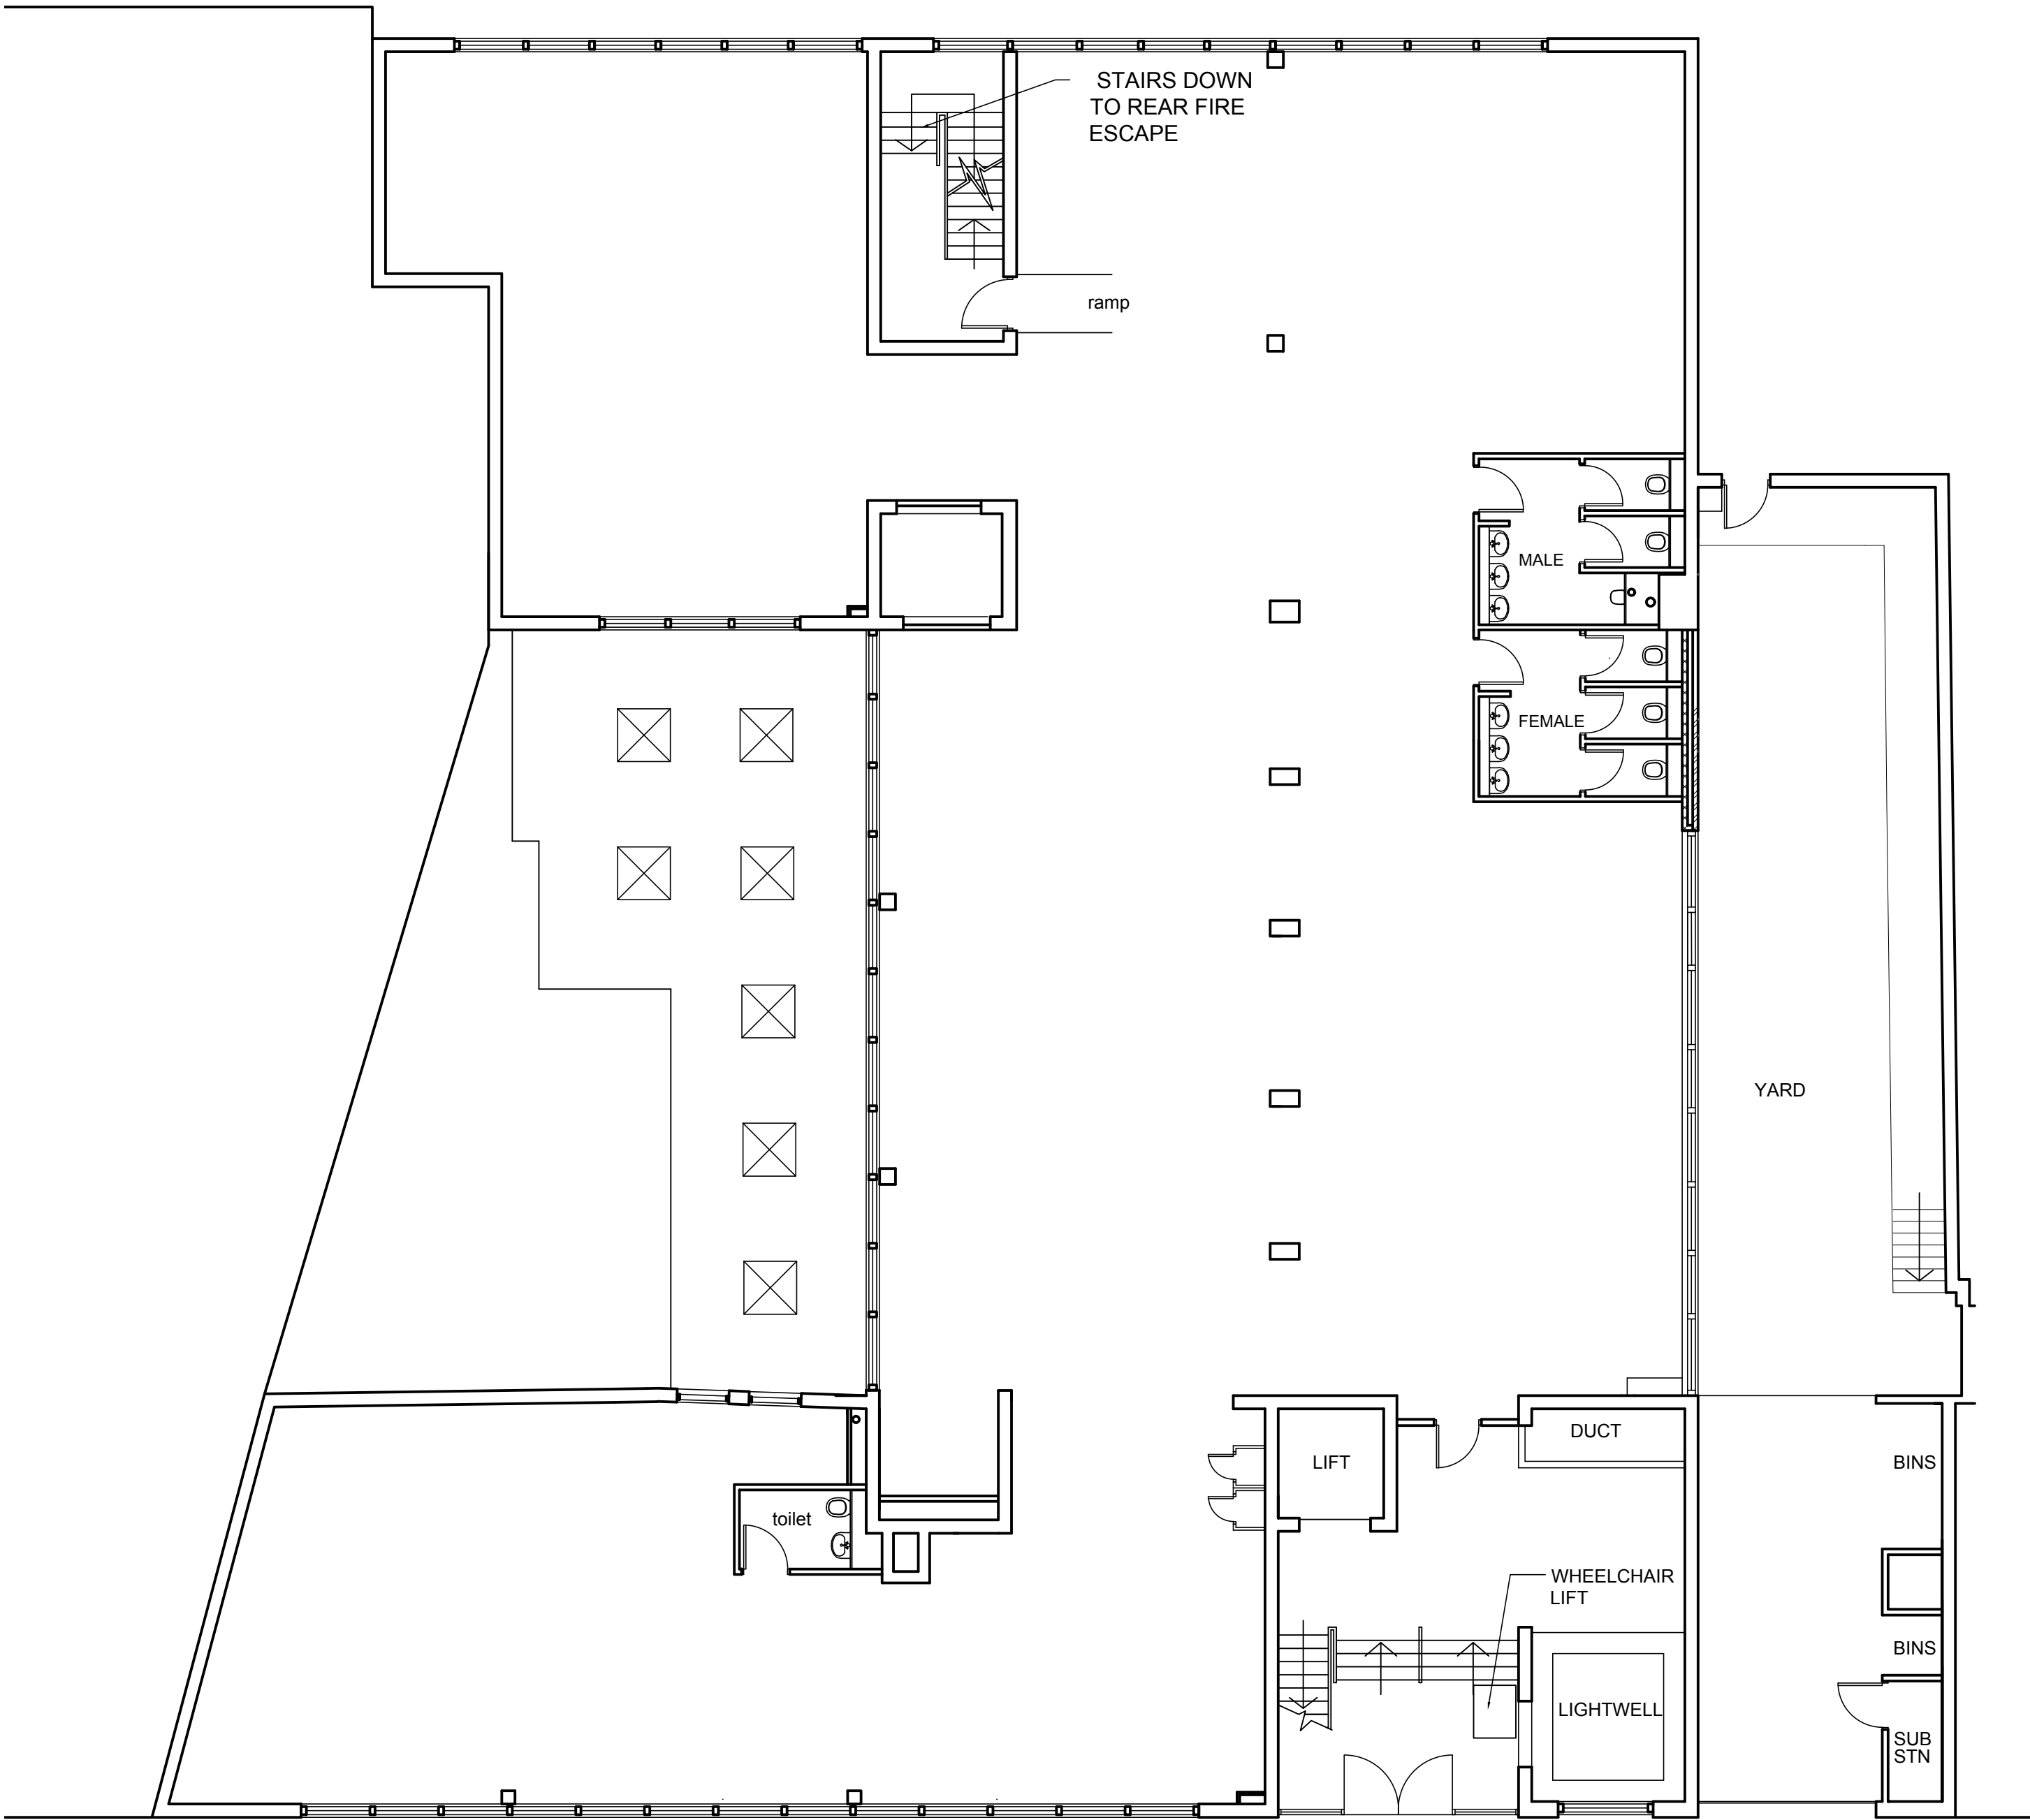

FRONT OF BUILDING
(SAFFRON HILL)

Existing Ground Floor Plan

0 1 2 3 4 5 6 7 8 9 10
SCALE (METRES)
SCALE 1:100

revisions

ALL FIGURED DIMENSIONS TO BE CHECKED ON
SITE BY CONTRACTOR BEFORE COMMENCING
WORK.
NO DIMENSIONS SCALED FROM THIS DRAWING

GB&P
Geoff Beardsley & Partners (UK) LLP
CHARTERED ARCHITECTS AND CDM CO-ORDINATORS
Elfin House, 1A Elfin Grove, Teddington, Middlesex TW11 8RD
Tel: 020 86144374 Fax: 020 89778494
www.gbpartners.co.uk

client

NYRAFF LTD.

job

67 - 74 SAFFRON HILL
LONDON
EC1N 8QX

title

EXISTING BASEMENT &
GROUND FLOOR PLANS

dwg no.

1908/100

scale 1:100 @ A1 date MAY 2019
1:200 @ A3