
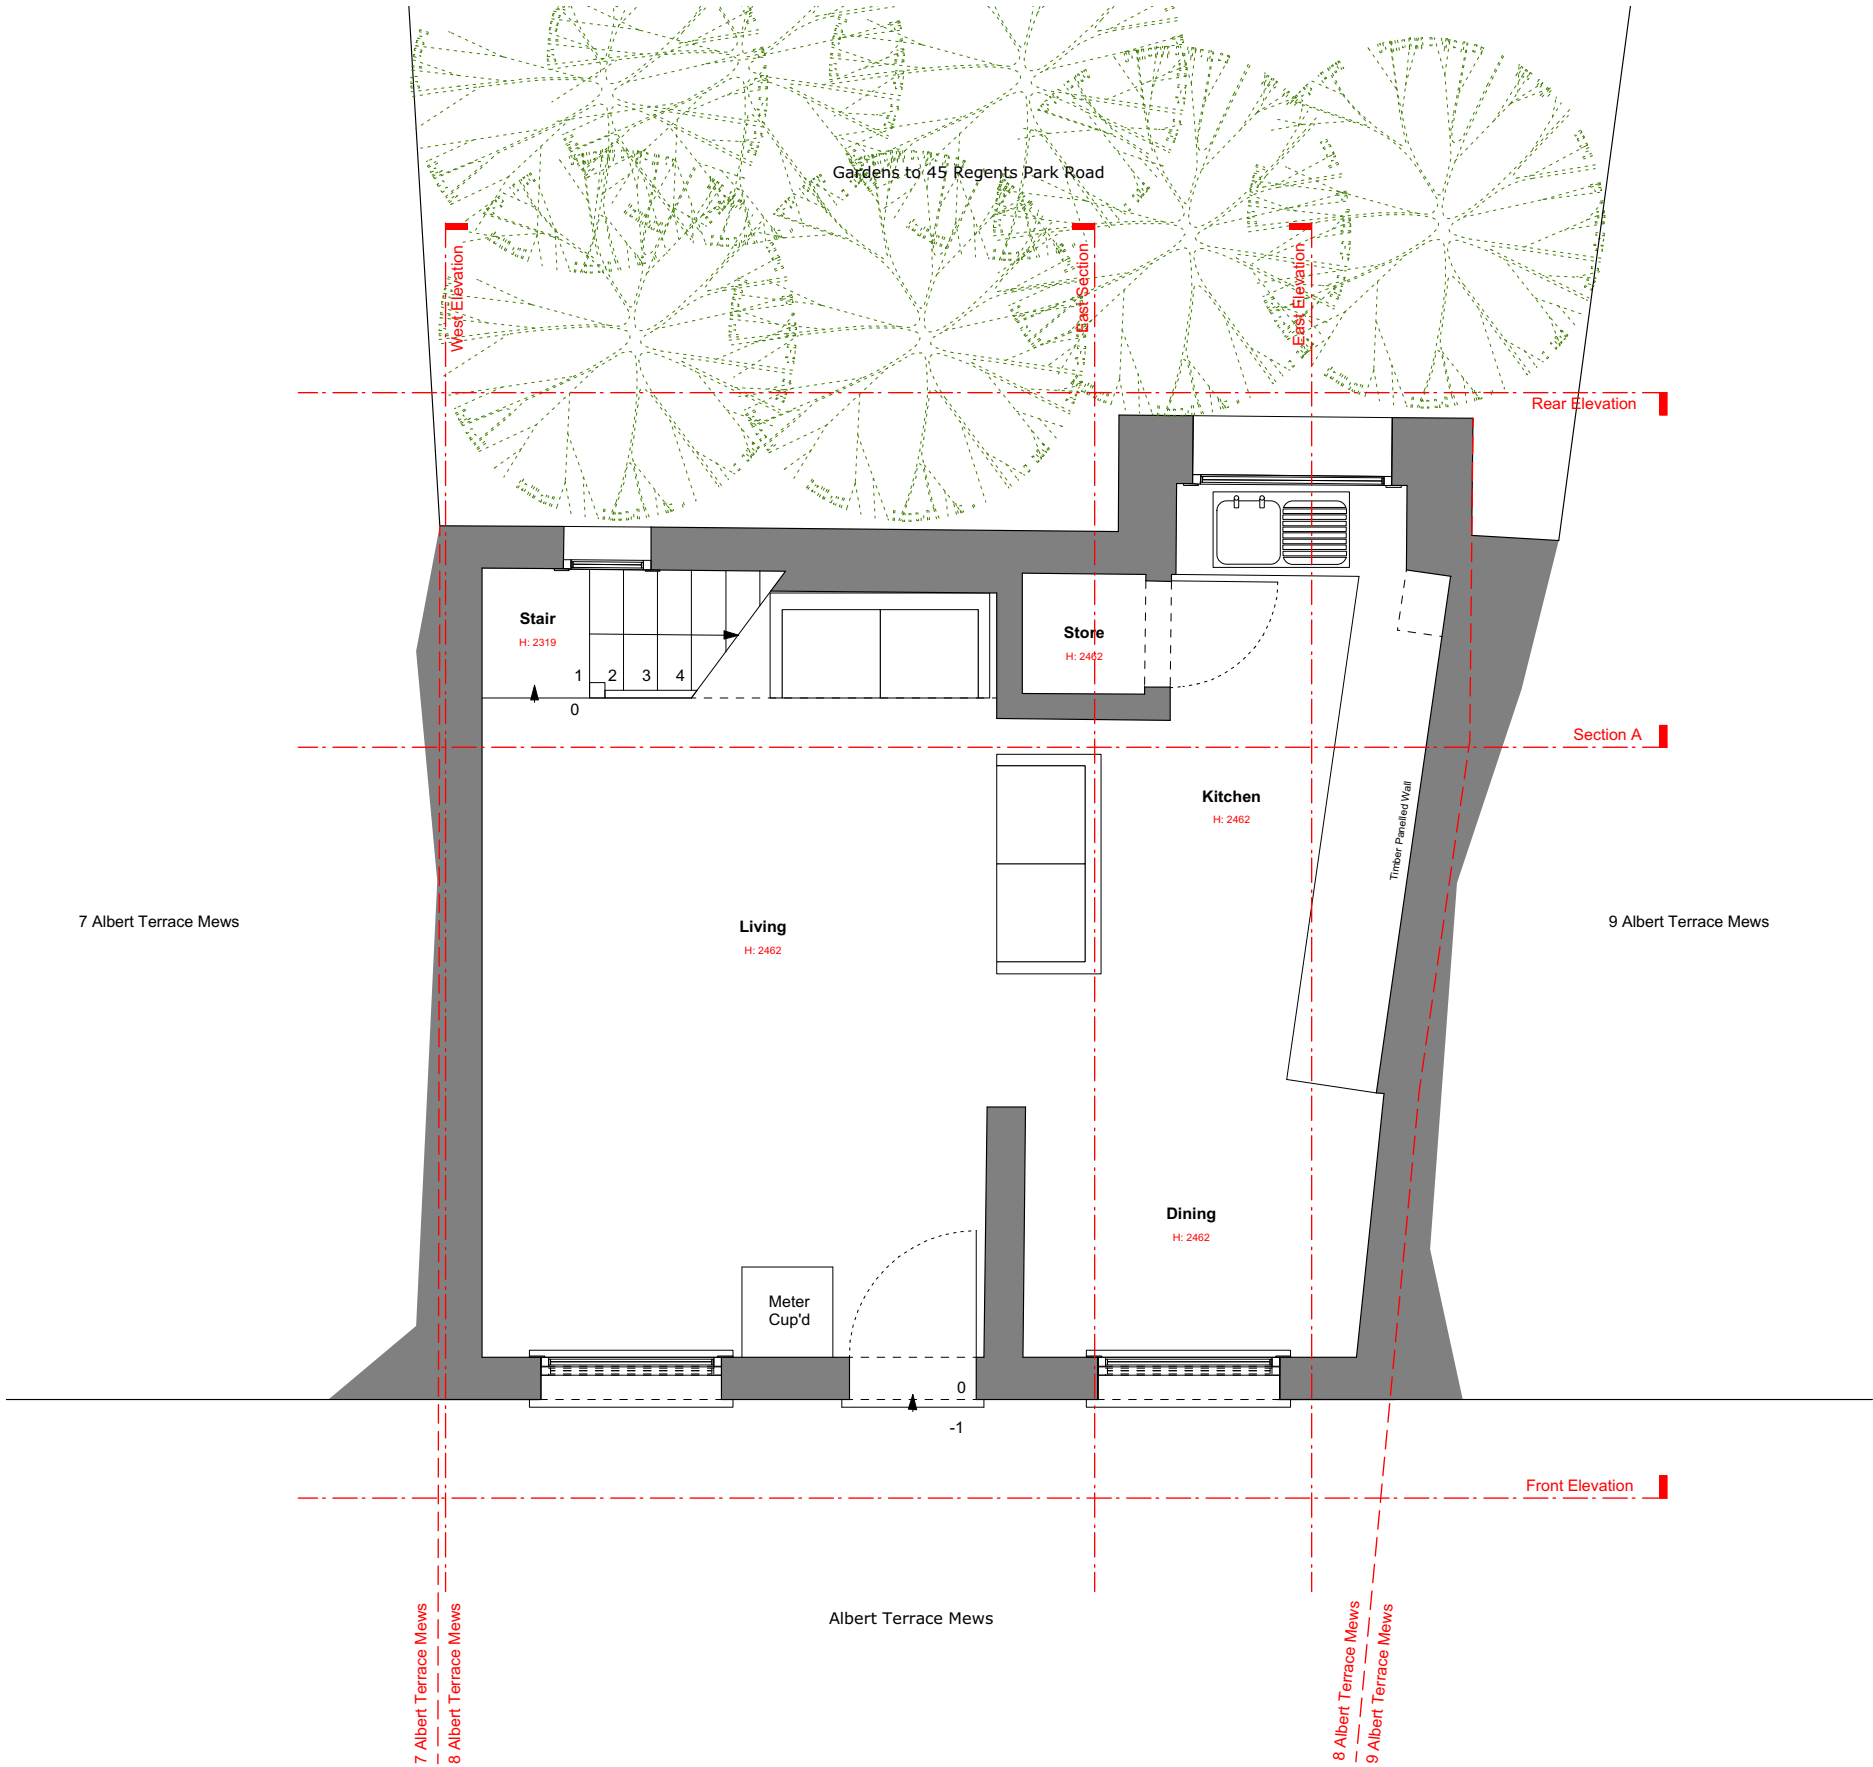


PLANNING ISSUE



Check all dimensions on site. Do not scale off drawings without prior consultation. Any discrepancies to be reported to architects before execution of relevant works. This drawing has been produced for Janice Chalmers for the works at 8 Albert Terrace Mews, NW1 7TA and for that application alone and is not intended for use by any other person or for any other purpose. Drawings remain copyright of Hayhurst and Co. and may not be reproduced without written consent or licence.

 

Issue/Revision	Date	Rev
Project: Proposed Alterations 8 Albert Terrace Mews, NW1 7TA		
Hayhurst and Co.		
26 Fournier Street, London, E1 6QE T: (020) 7247 7028 F: (020) 7247 7029 E. mail@hayhurstand.co.uk www.hayhurstand.co.uk		
Subject:	Ground Floor Plan - Existing	
Scale:	1:50	Date: 19.09.17
Original Size:	A3	
Drawing No.:	223 A001	

PLANNING ISSUE



Check all dimensions on site. Do not scale off drawings without prior consultation. Any discrepancies to be reported to architects before execution of relevant works. This drawing has been produced for Janice Chalmers for the works at 8 Albert Terrace Mews, NW1 7TA and for that application alone and is not intended for use by any other person or for any other purpose. Drawings remain copyright of Hayhurst and Co. and may not be reproduced without written consent or licence.

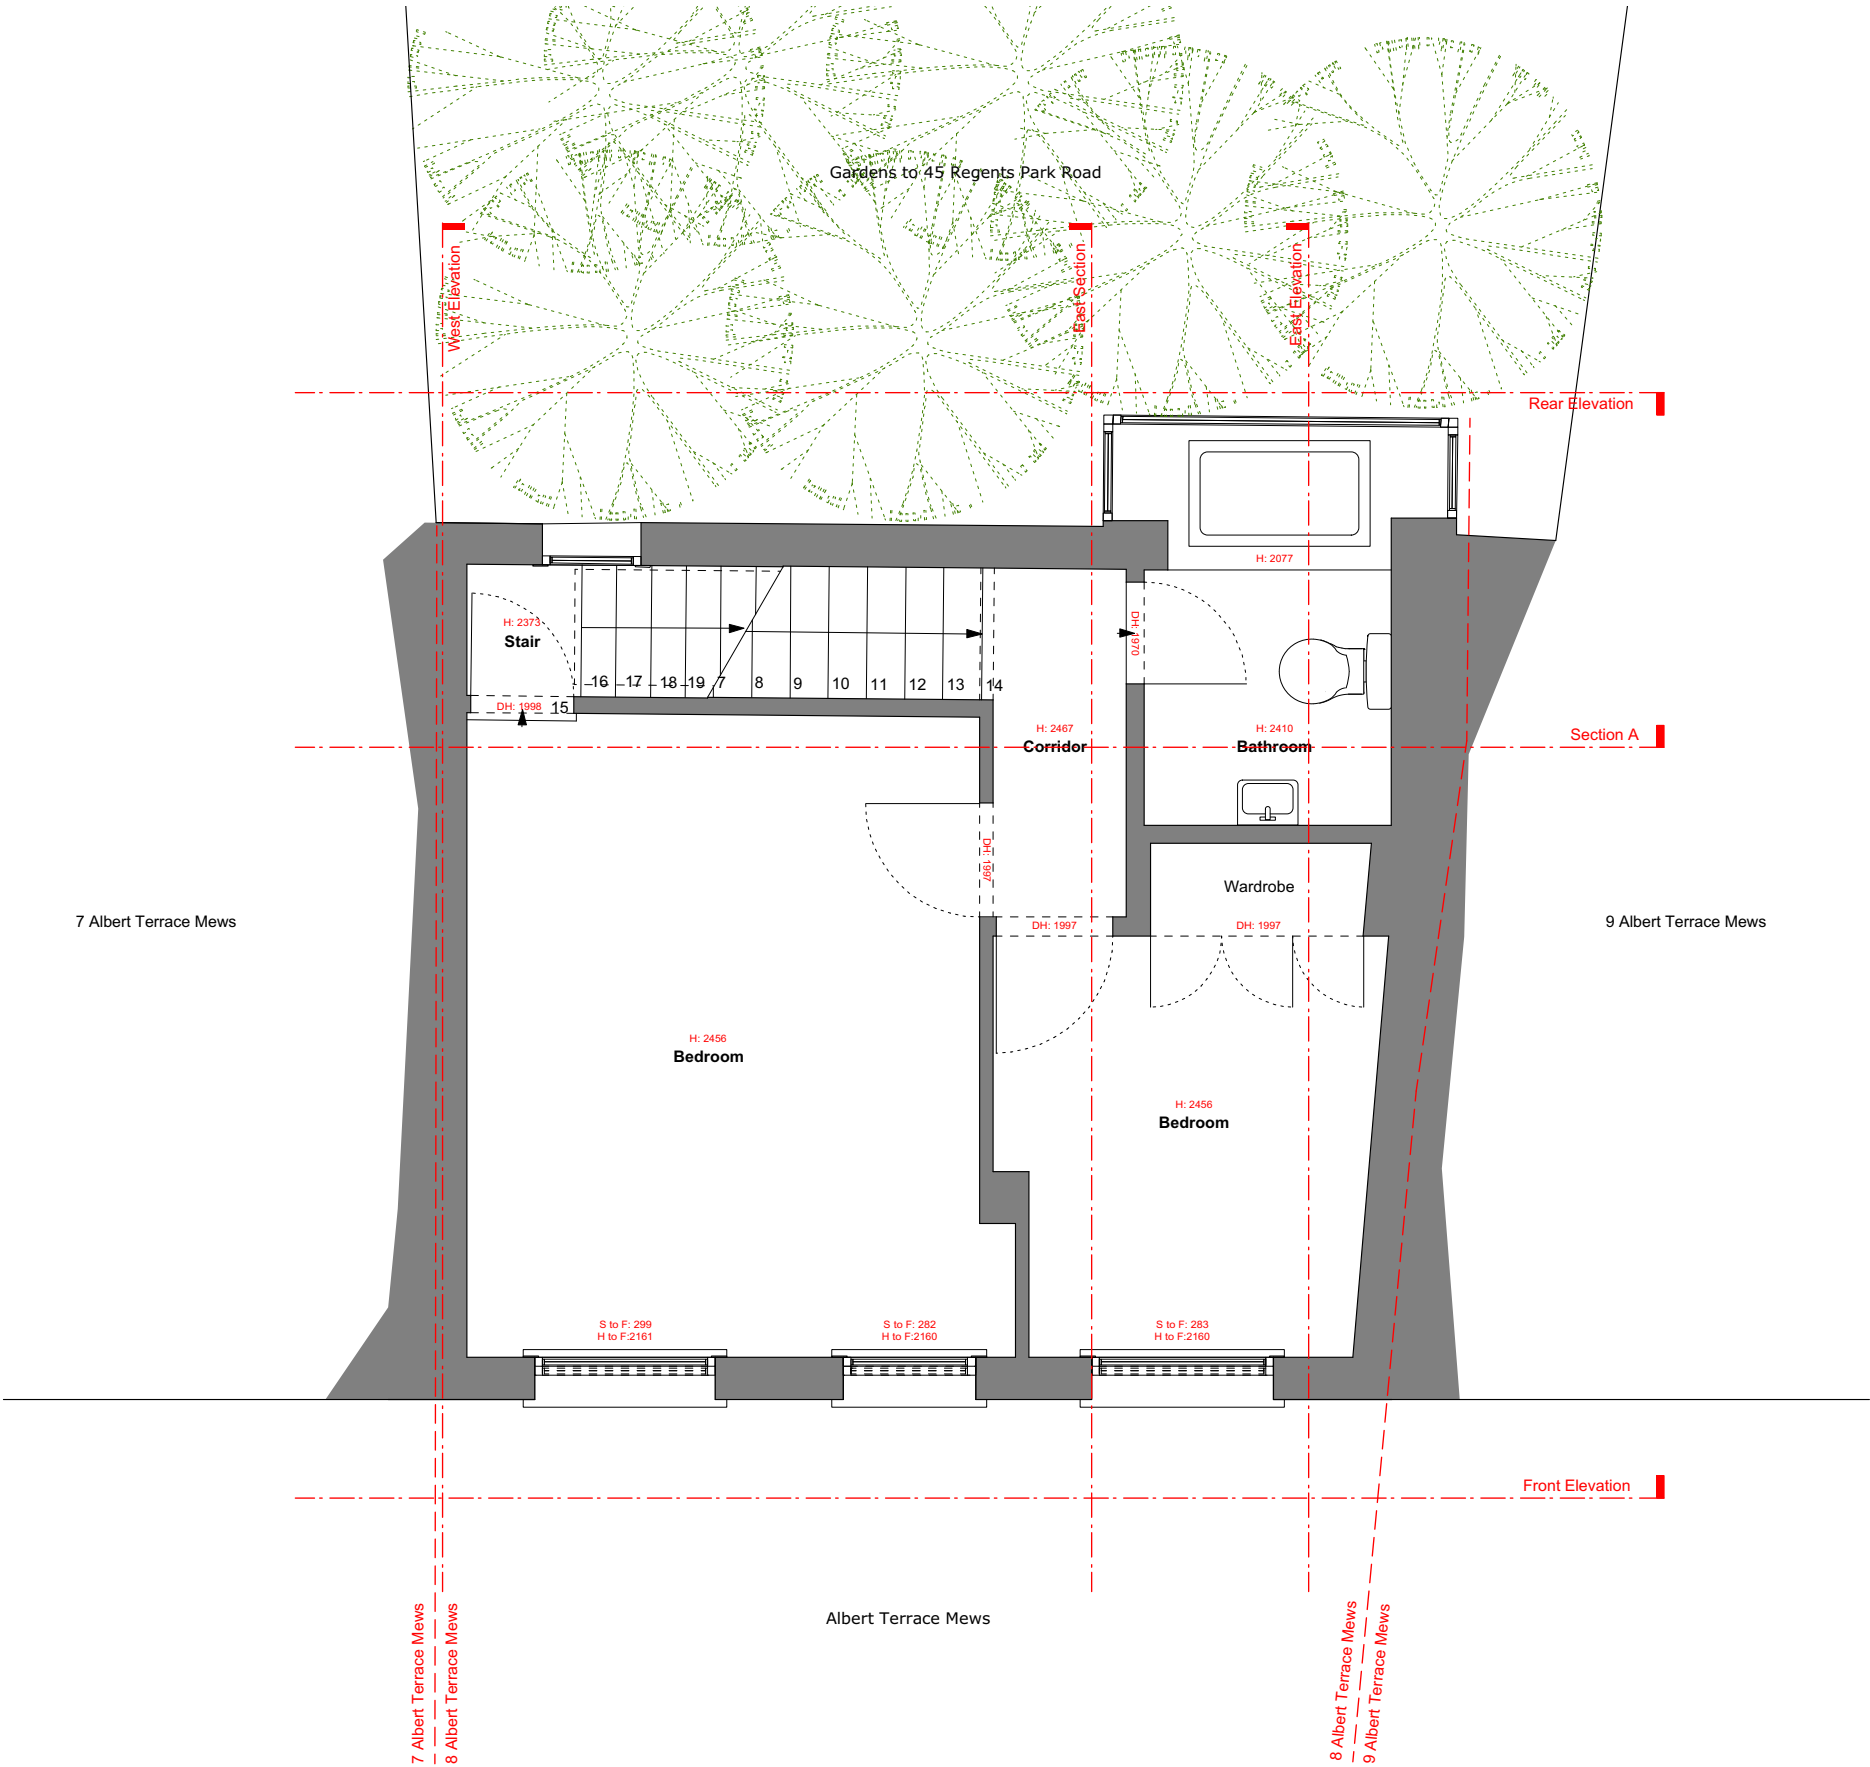 

Issue/Revision	Date	Rev
Project: Proposed Alterations 8 Albert Terrace Mews, NW1 7TA		
Hayhurst and Co.		
26 Fournier Street, London, E1 6QE T: (020) 7247 7028 F: (020) 7247 7029 E. mail@hayhurstand.co.uk www.hayhurstand.co.uk		
Subject:	First Floor Plan - Existing	
Scale:	1:50	Date: 19.09.17
Original Size: A3		
Drawing No.:	223 A002	

PLANNING ISSUE


Check all dimensions on site. Do not scale off drawings without prior consultation. Any discrepancies to be reported to architects before execution of relevant works. This drawing has been produced for Janice Chalmers for the works at 8 Albert Terrace Mews, NW1 7TA and for that application alone and is not intended for use by any other person or for any other purpose. Drawings remain copyright of Hayhurst and Co. and may not be reproduced without written consent or licence.

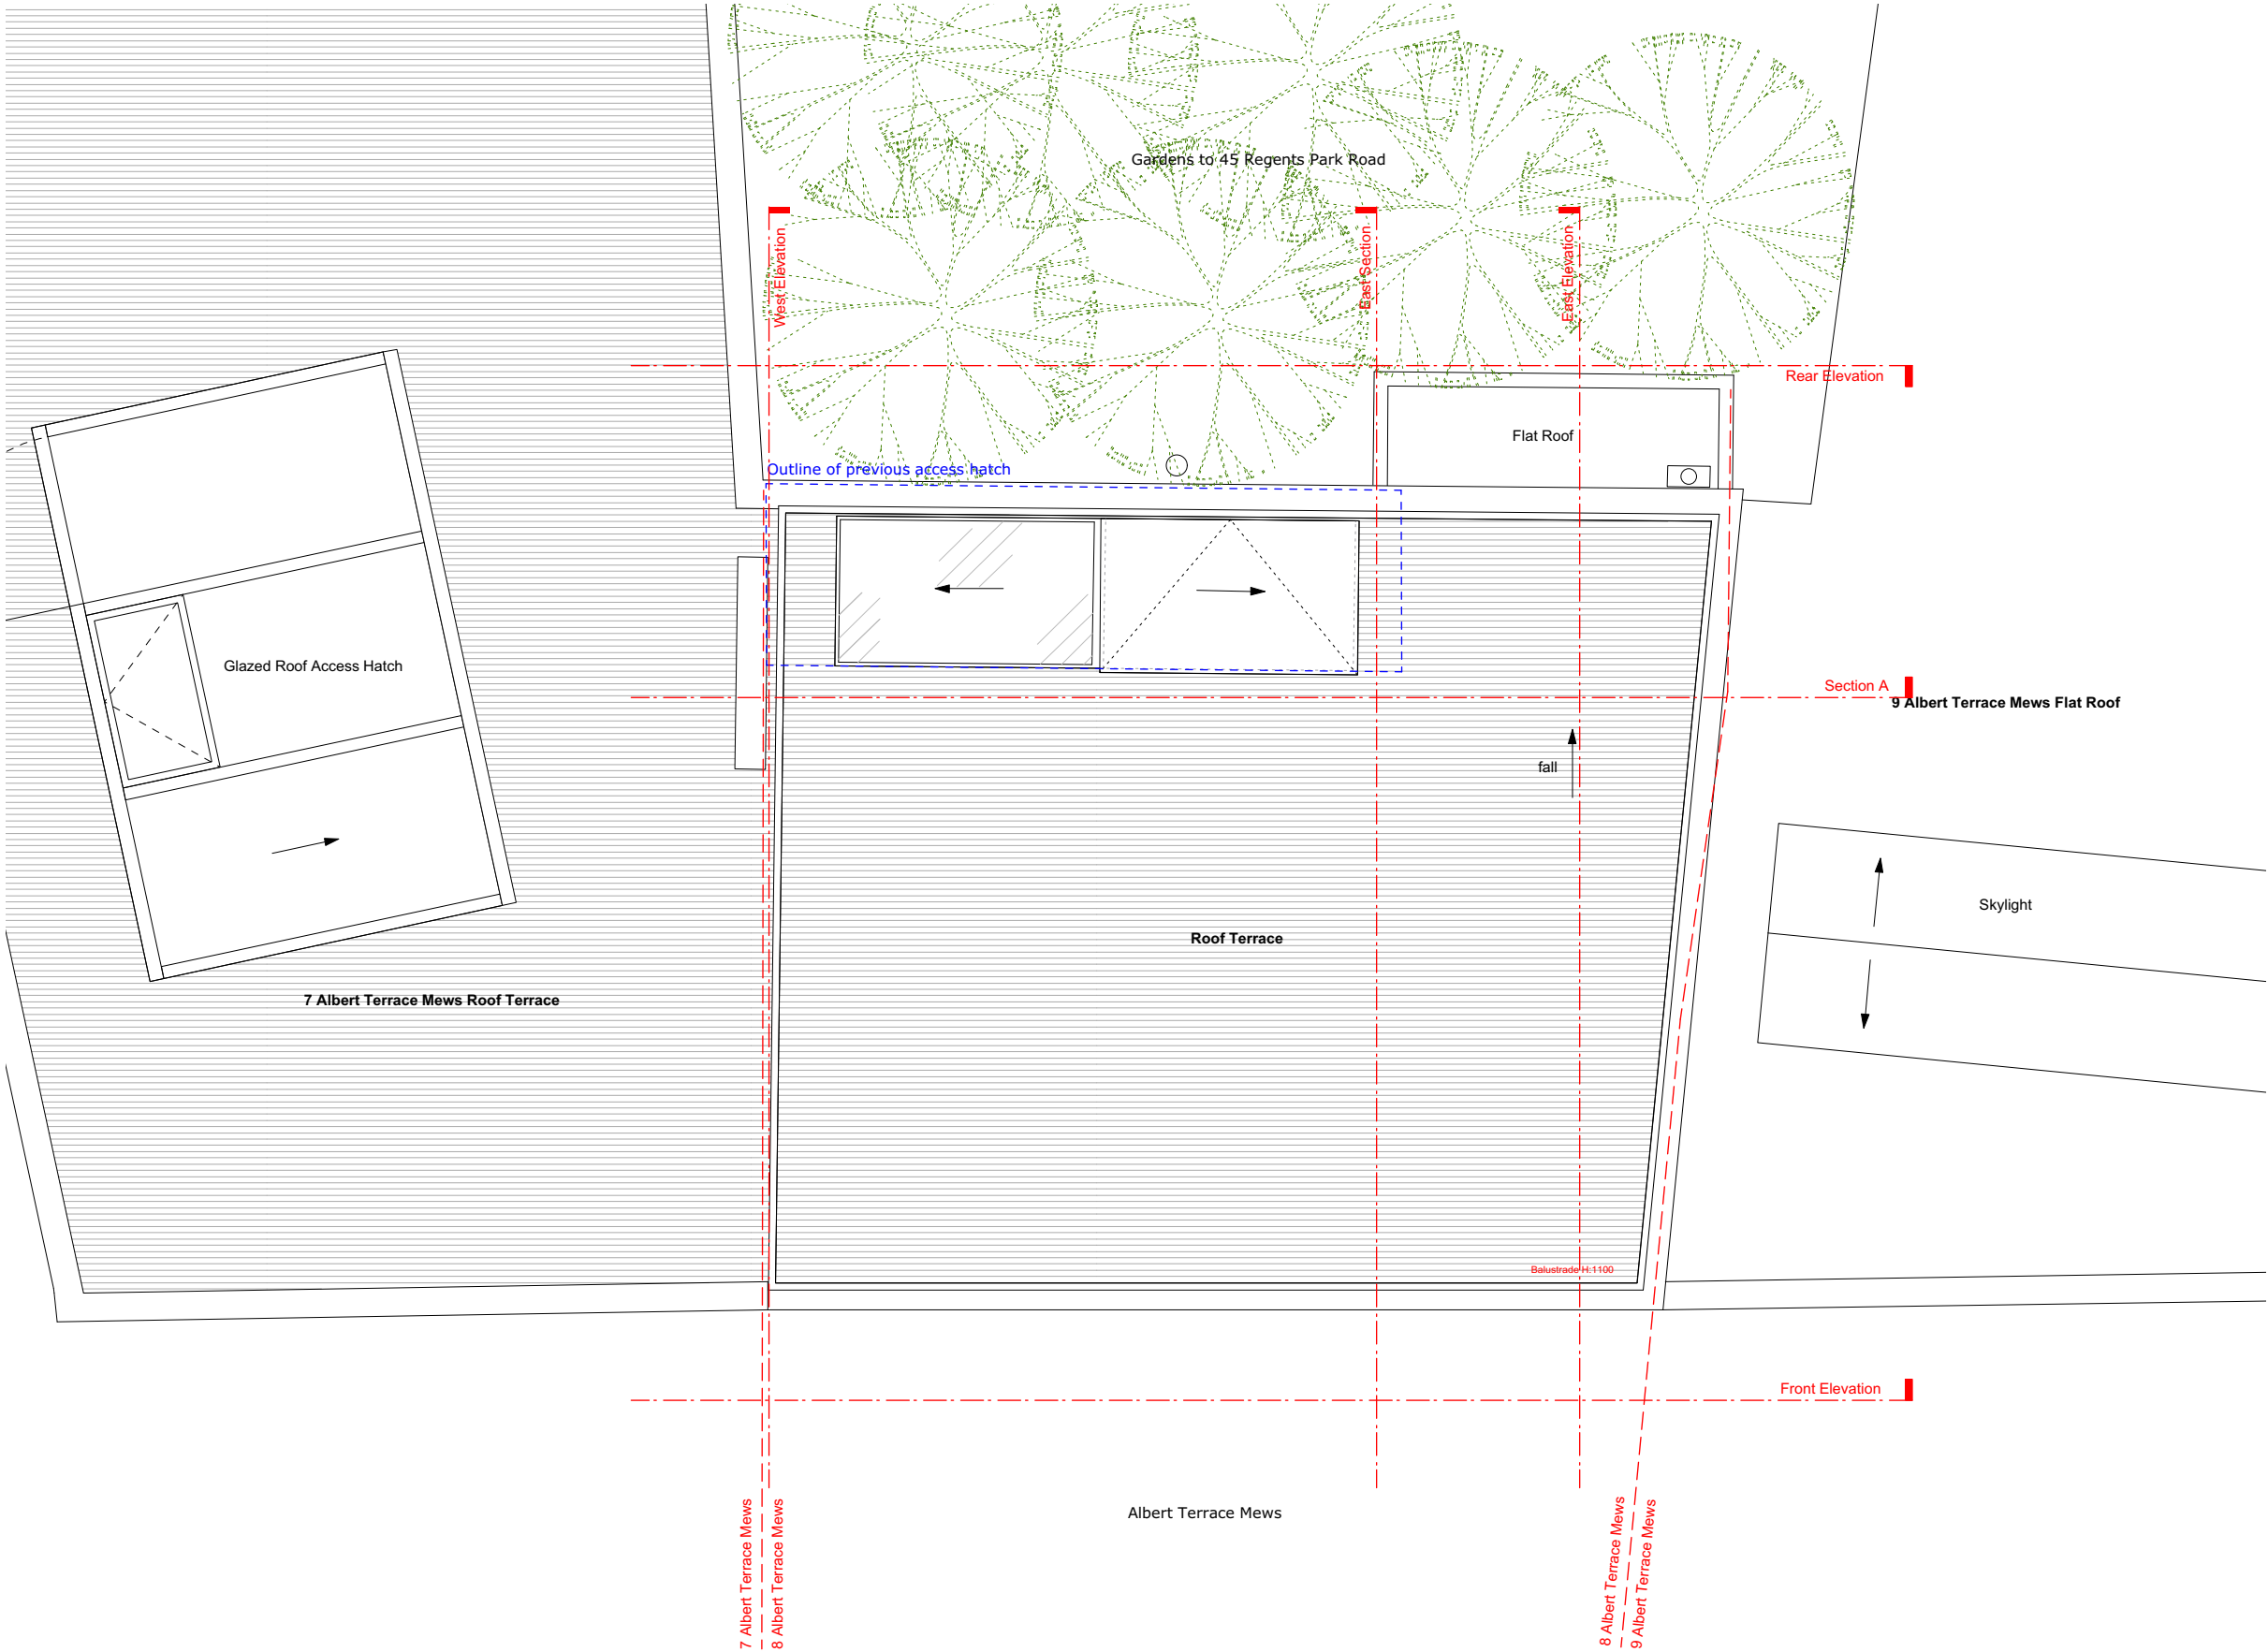 

Issue/Revision	Date	Rev
Project: Proposed Alterations 8 Albert Terrace Mews, NW1 7TA		
Hayhurst and Co.		
26 Fournier Street, London, E1 6QE T: (020) 7247 7028 F: (020) 7247 7029 E. mail@hayhurstand.co.uk www.hayhurstand.co.uk		
Subject:	Roof Plan - Existing	
Scale:	1:50	Date: 19.09.17
Original Size:	A3	
Drawing No.:	223 A003	

PLANNING ISSUE


Check all dimensions on site. Do not scale off drawings without prior consultation. Any discrepancies to be reported to architects before execution of relevant works. This drawing has been produced for Janice Chalmers for the works at 8 Albert Terrace Mews, NW1 7TA and for that application alone and is not intended for use by any other person or for any other purpose. Drawings remain copyright of Hayhurst and Co. and may not be reproduced without written consent or licence.

 

Issue/Revision	Date	Rev
Project: Proposed Alterations 8 Albert Terrace Mews, NW1 7TA		
Hayhurst and Co.		
26 Fournier Street, London, E1 6QE T: (020) 7247 7028 F: (020) 7247 7029 E. mail@hayhurstand.co.uk www.hayhurstand.co.uk		
Subject:	North Elevation - Existing	
Scale:	1:50	Date: 19.09.17
Original Size: A3		
Drawing No.:	223 A010	

PLANNING ISSUE


Check all dimensions on site. Do not scale off drawings without prior consultation. Any discrepancies to be reported to architects before execution of relevant works. This drawing has been produced for Janice Chalmers for the works at 8 Albert Terrace Mews, NW1 7TA and for that application alone and is not intended for use by any other person or for any other purpose. Drawings remain copyright of Hayhurst and Co. and may not be reproduced without written consent or licence.

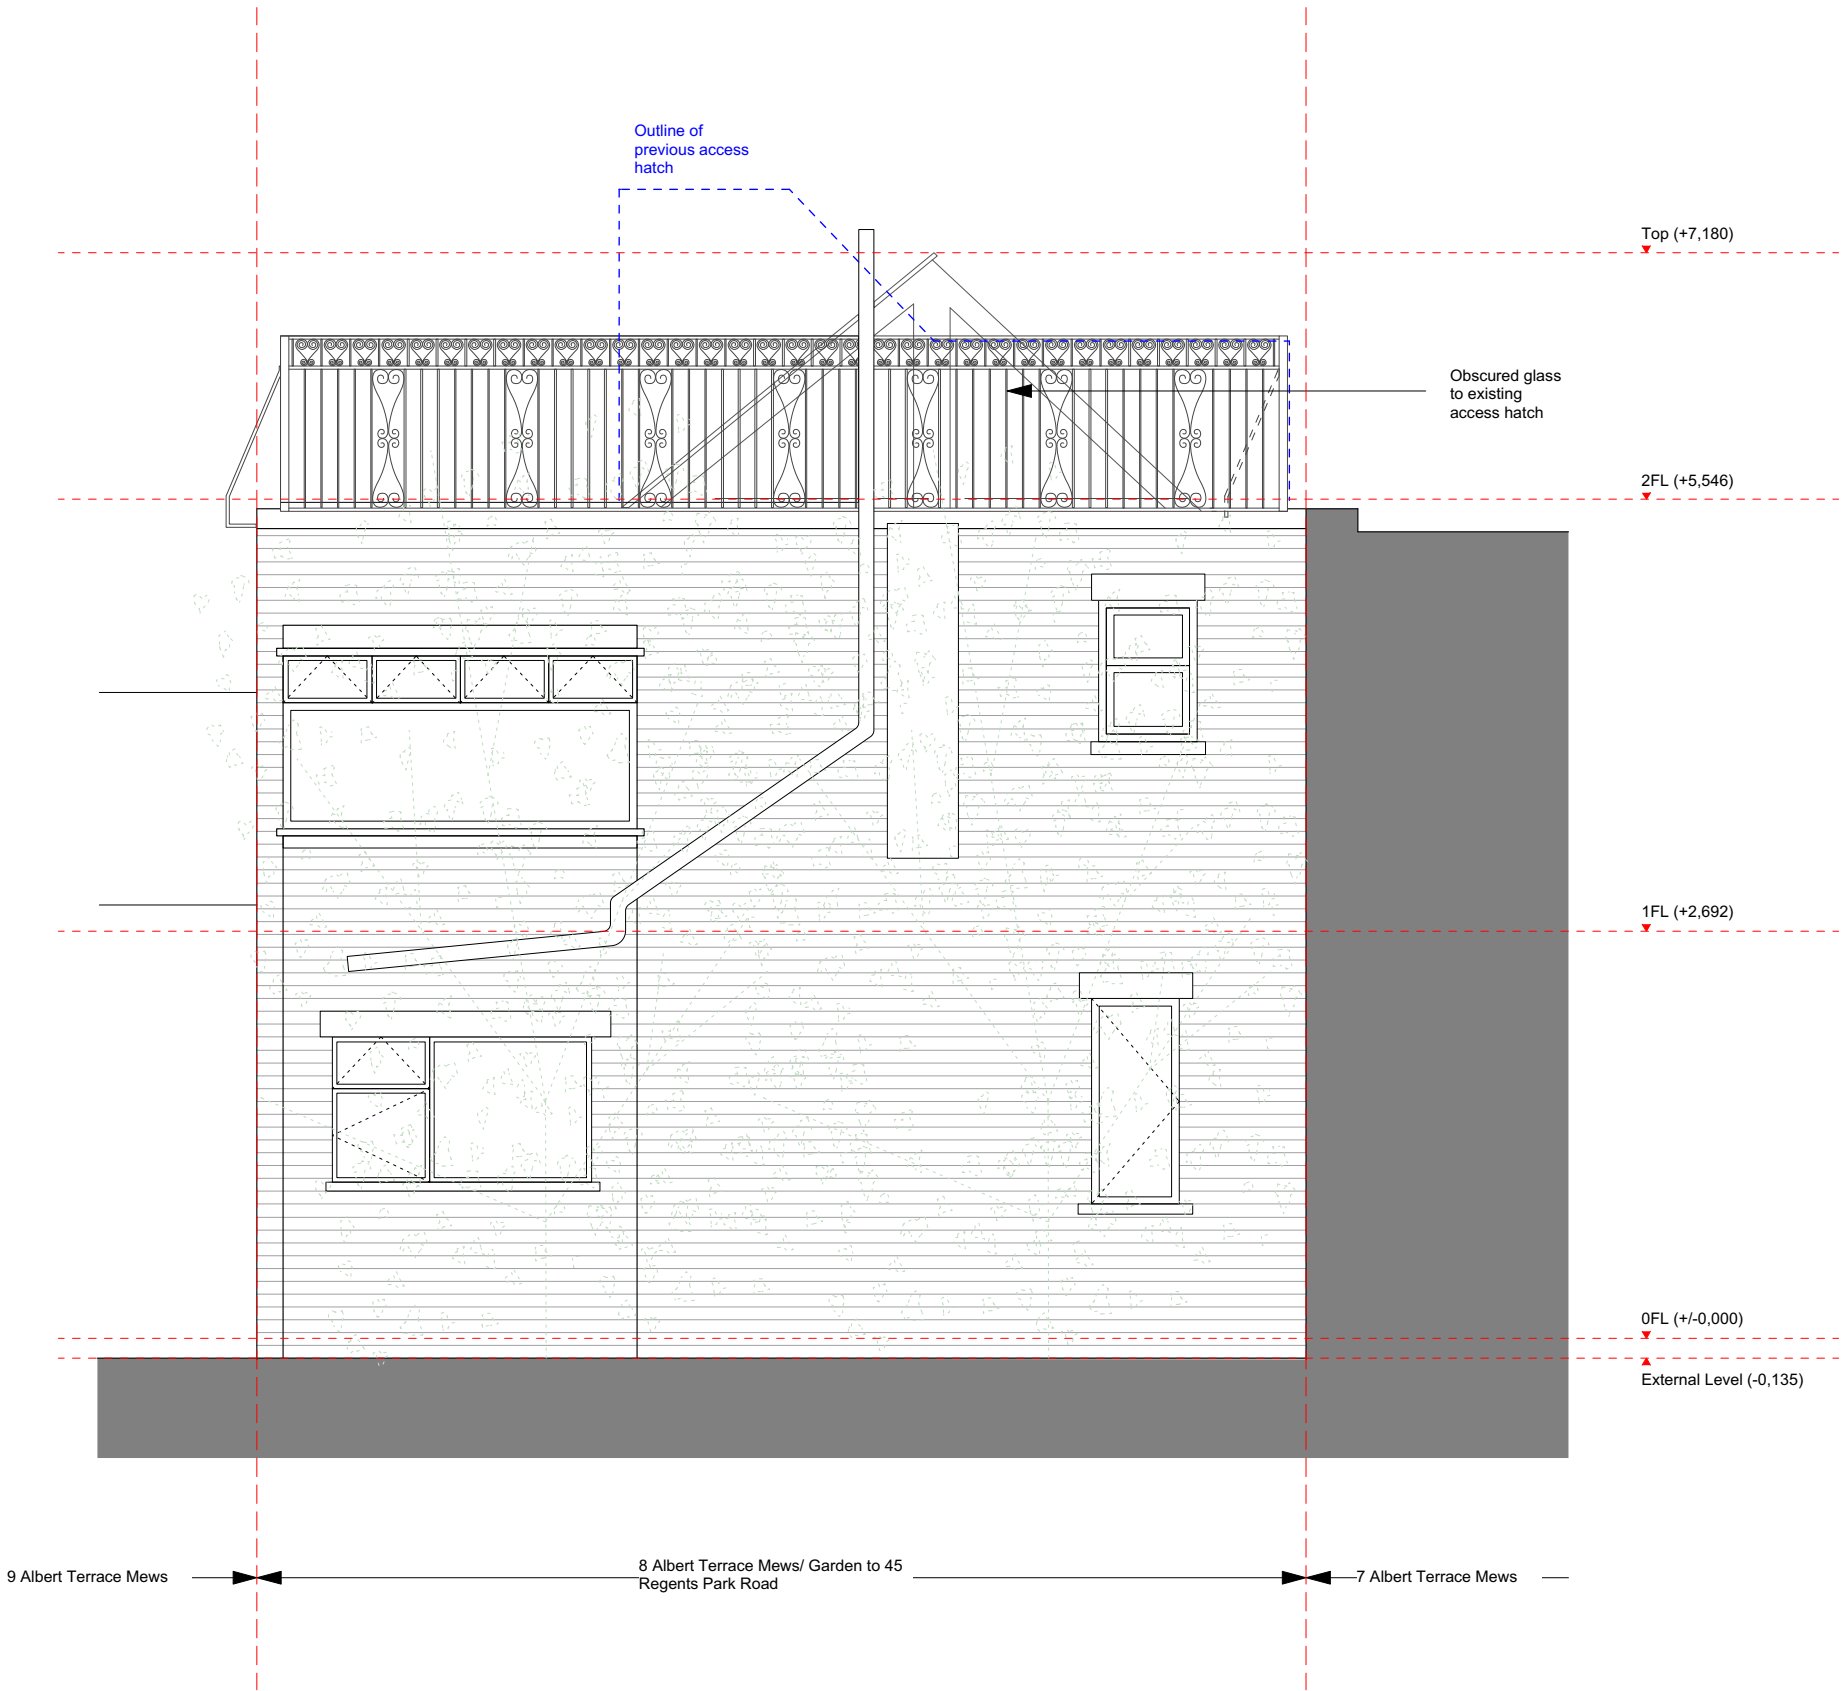

Issue/Revision	Date	Rev
Project: Proposed Alterations 8 Albert Terrace Mews, NW1 7TA		
Hayhurst and Co.		
26 Fournier Street, London, E1 6QE T: (020) 7247 7028 F: (020) 7247 7029 E. mail@hayhurstand.co.uk www.hayhurstand.co.uk		
Subject:	South Elevation - Existing	
Scale:	1:50	Date: 19.09.17
Original Size: A3		
Drawing No.:	223 A011	

PLANNING ISSUE


Check all dimensions on site. Do not scale off drawings without prior consultation. Any discrepancies to be reported to architects before execution of relevant works. This drawing has been produced for Janice Chalmers for the works at 8 Albert Terrace Mews, NW1 7TA and for that application alone and is not intended for use by any other person or for any other purpose. Drawings remain copyright of Hayhurst and Co. and may not be reproduced without written consent or licence.

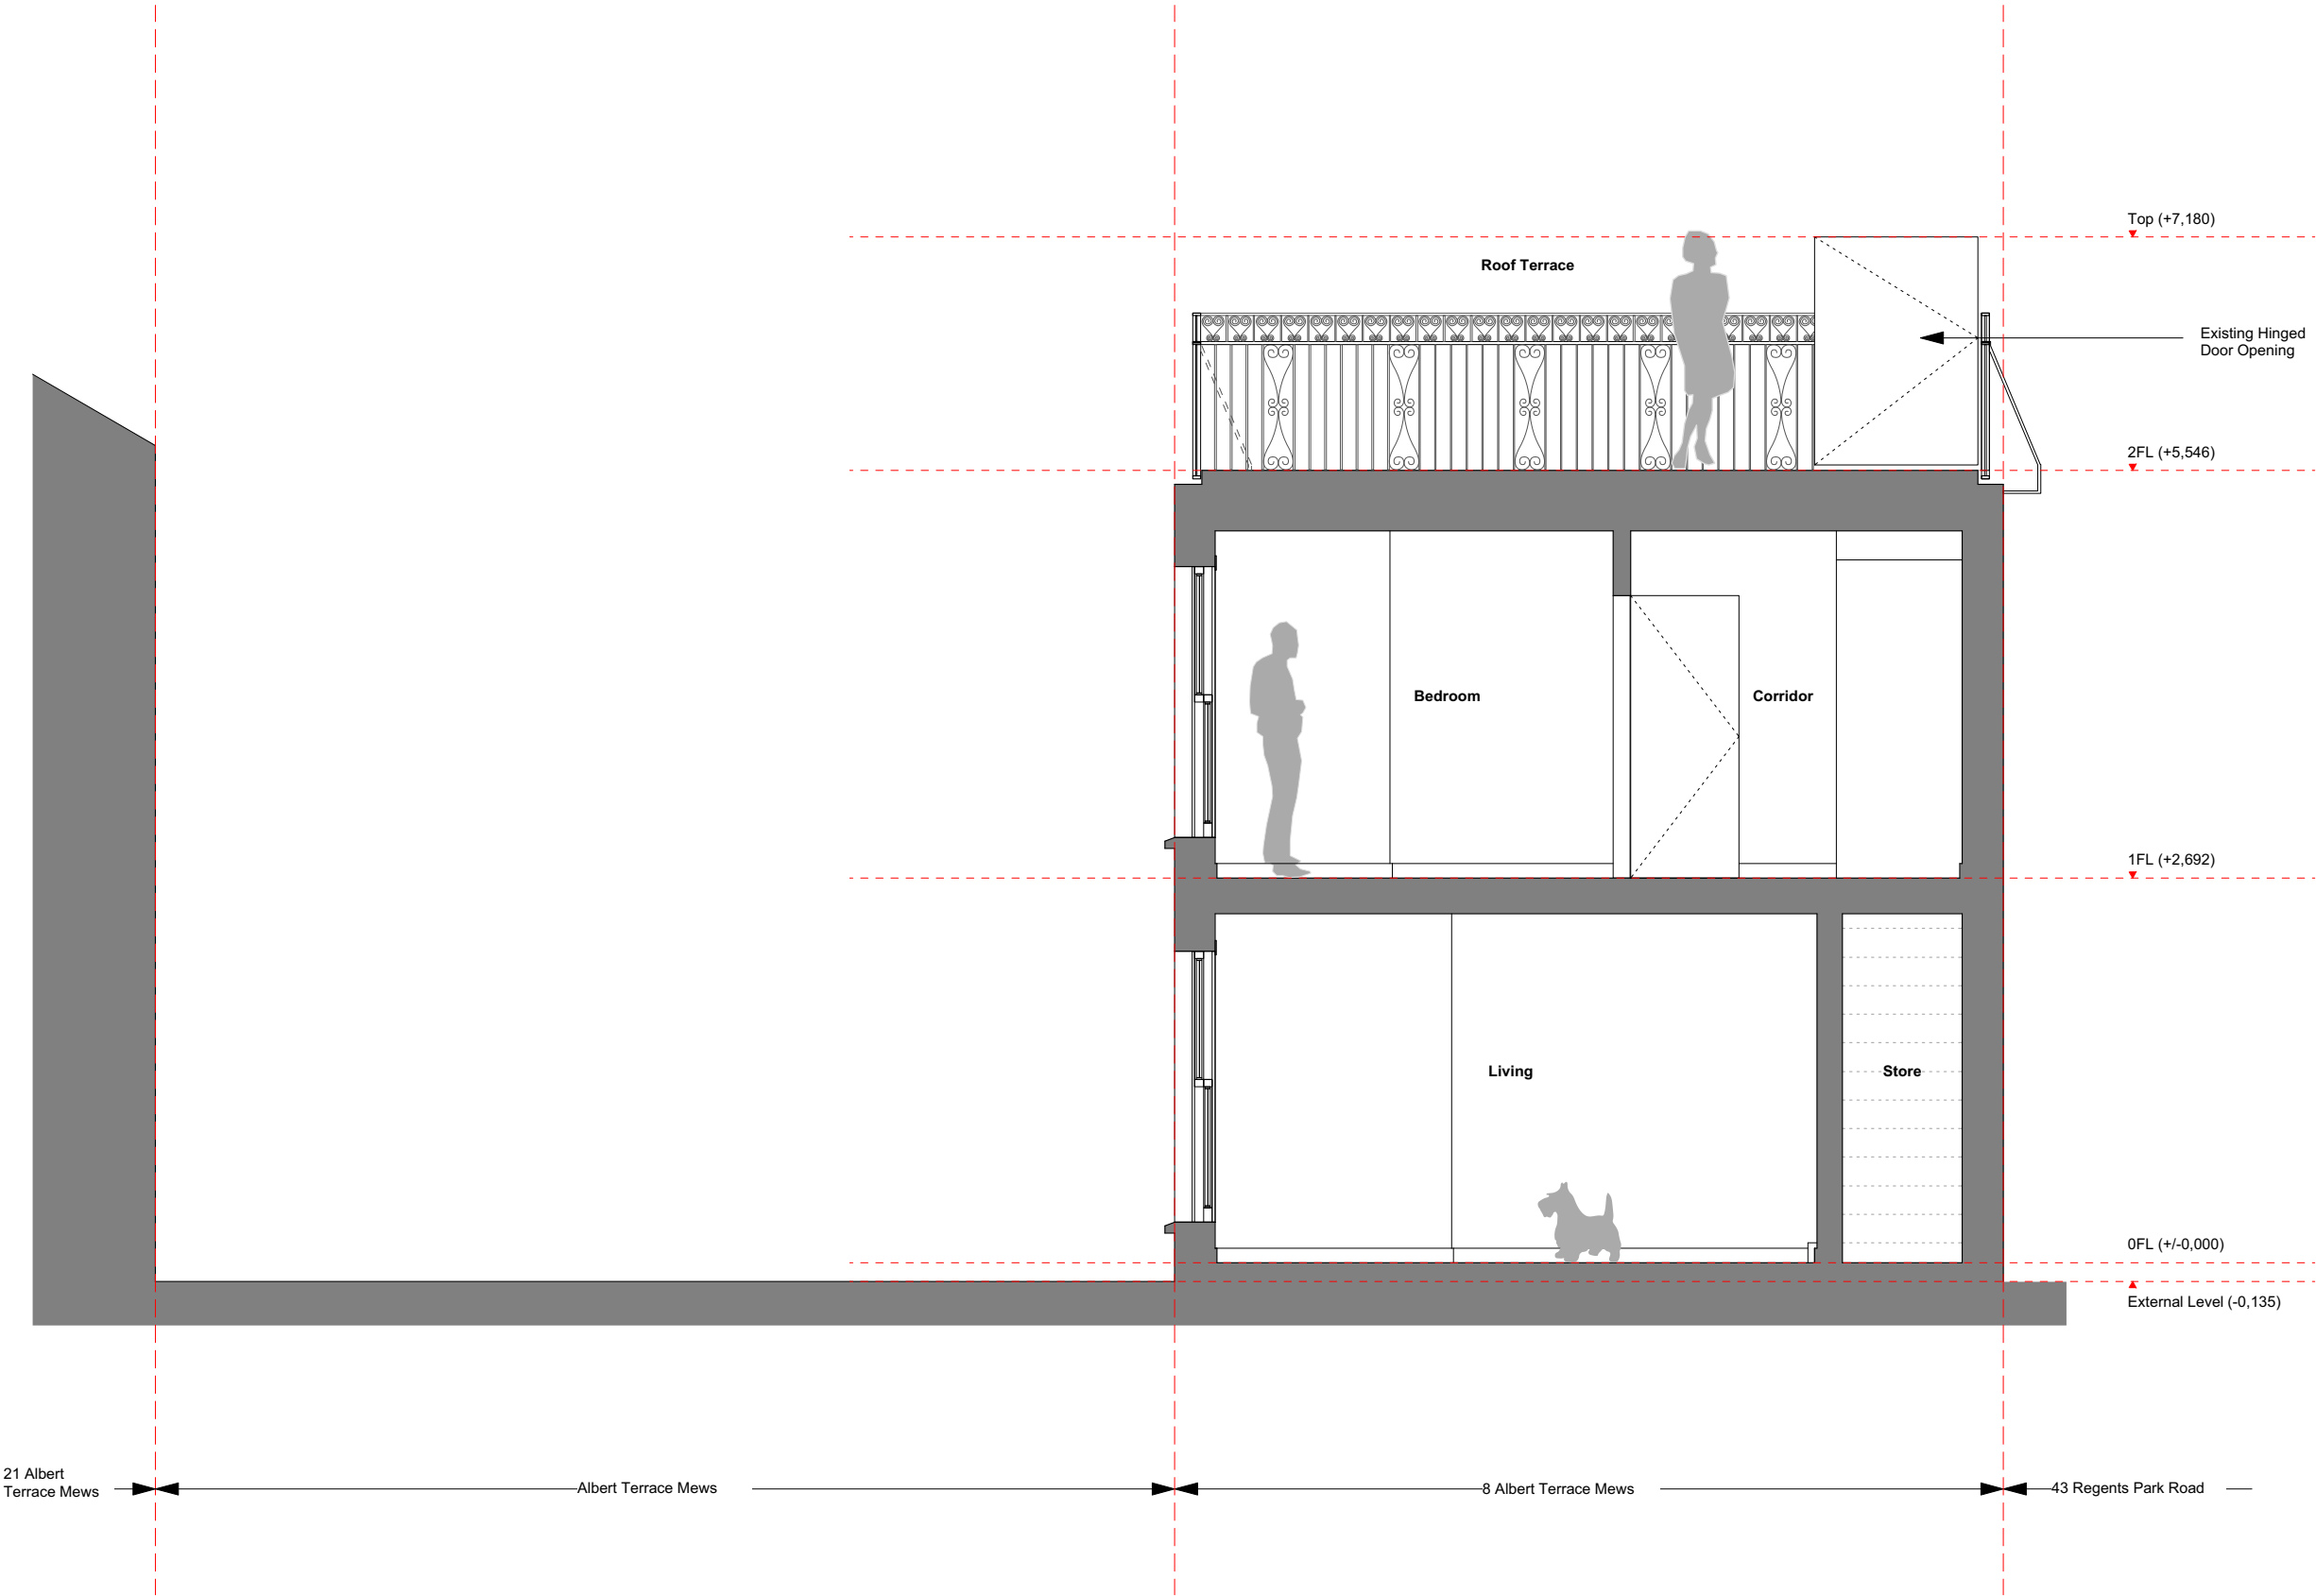

Issue/Revision	Date	Rev
Project: Proposed Alterations 8 Albert Terrace Mews, NW1 7TA		
Hayhurst and Co.		
26 Fournier Street, London, E1 6QE T: (020) 7247 7028 F: (020) 7247 7029 E. mail@hayhurstand.co.uk www.hayhurstand.co.uk		
Subject:	East Elevation - Existing	
Scale:	1:50	Date: 19.09.17
Original Size: A3		
Drawing No.:	223 A020	

PLANNING ISSUE


Check all dimensions on site. Do not scale off drawings without prior consultation. Any discrepancies to be reported to architects before execution of relevant works. This drawing has been produced for Janice Chalmers for the works at 8 Albert Terrace Mews, NW1 7TA and for that application alone and is not intended for use by any other person or for any other purpose. Drawings remain copyright of Hayhurst and Co. and may not be reproduced without written consent or licence.

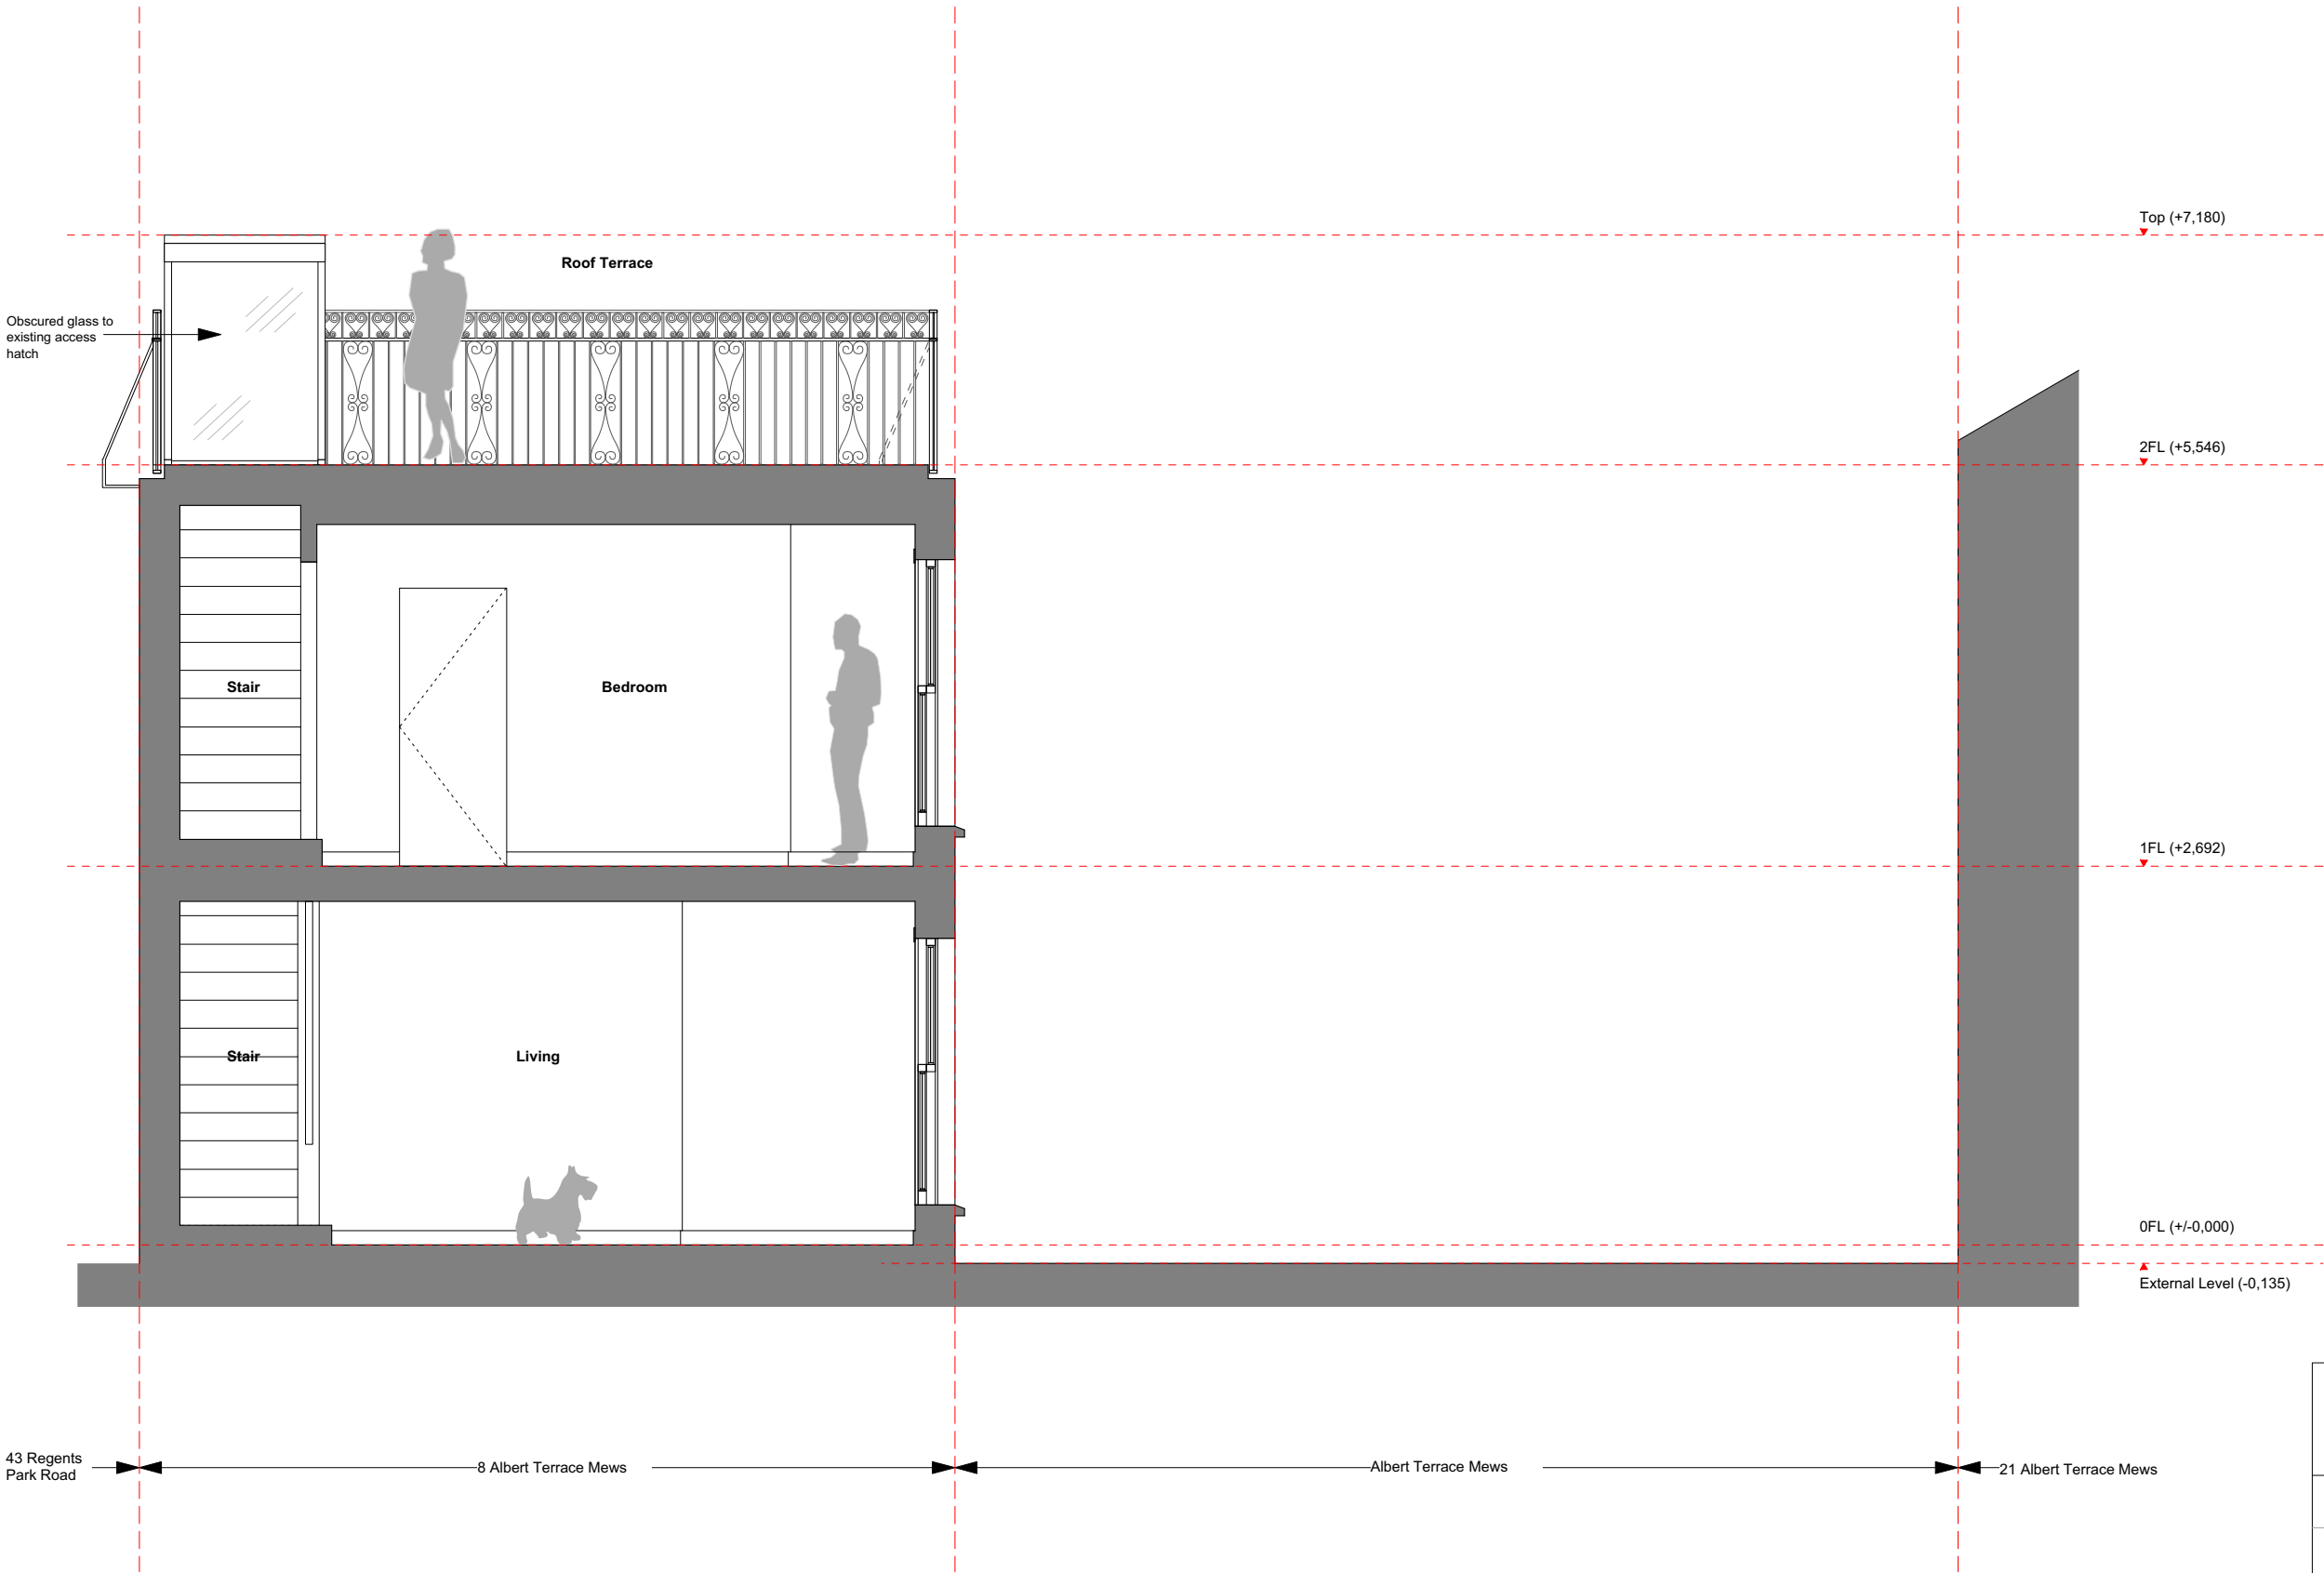

Issue/Revision	Date	Rev
Project: Proposed Alterations 8 Albert Terrace Mews, NW1 7TA		
Hayhurst and Co.		
26 Fournier Street, London, E1 6QE T: (020) 7247 7028 F: (020) 7247 7029 E. mail@hayhurstand.co.uk www.hayhurstand.co.uk		
Subject:	West Elevation - Existing	
Scale:	1:50	Date: 19.09.17
Original Size: A3		
Drawing No.:	223 A021	

PLANNING ISSUE



Check all dimensions on site. Do not scale off drawings without prior consultation. Any discrepancies to be reported to architects before execution of relevant works. This drawing has been produced for Janice Chalmers for the works at 8 Albert Terrace Mews, NW1 7TA and for that application alone and is not intended for use by any other person or for any other purpose. Drawings remain copyright of Hayhurst and Co. and may not be reproduced without written consent or licence.

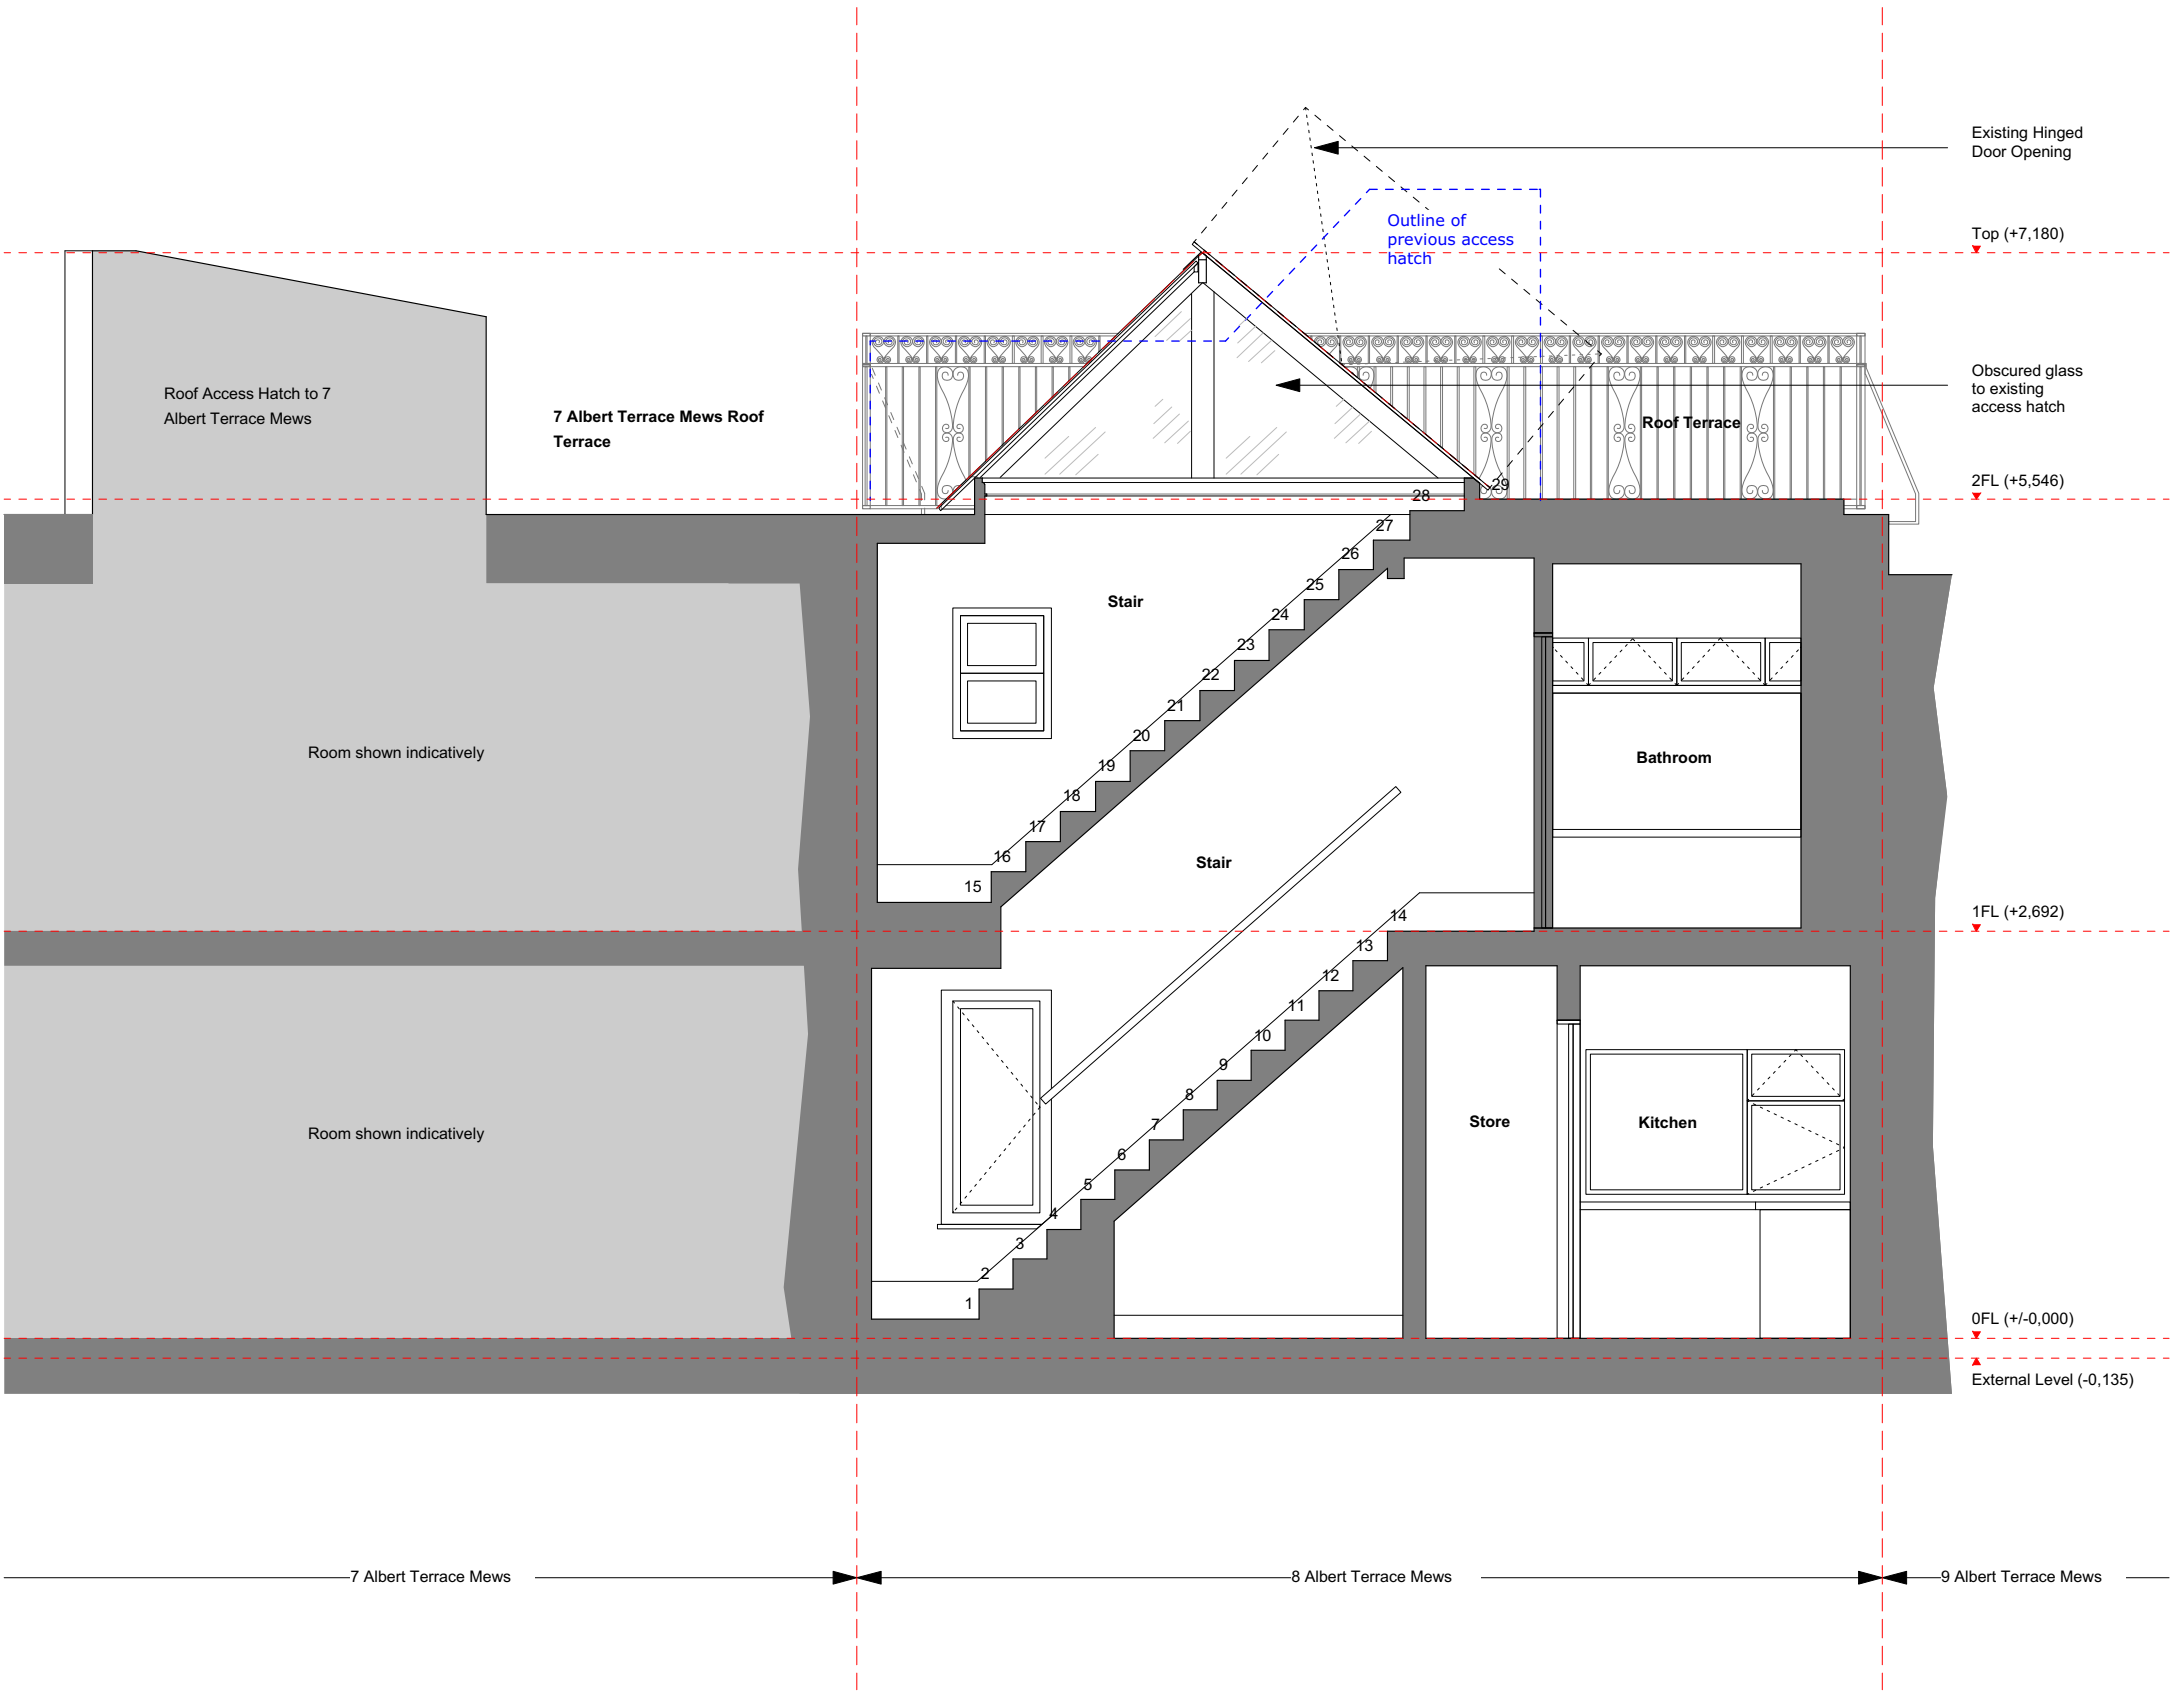

Issue/Revision	Date	Rev
Project: Proposed Alterations 8 Albert Terrace Mews, NW1 7TA		
Hayhurst and Co.		
26 Fournier Street, London, E1 6QE T: (020) 7247 7028 F: (020) 7247 7029 E. mail@hayhurstand.co.uk www.hayhurstand.co.uk		
Subject:	Section A - Existing	
Scale:	1:50	Date: 19.09.17
Original Size: A3		
Drawing No.:	223 A030	

PLANNING ISSUE

Check all dimensions on site. Do not scale off drawings without prior consultation. Any discrepancies to be reported to architects before execution of relevant works. This drawing has been produced for Janice Chalmers for the works at 8 Albert Terrace Mews, NW1 7TA and for that application alone and is not intended for use by any other person or for any other purpose. Drawings remain copyright of Hayhurst and Co. and may not be reproduced without written consent or licence.

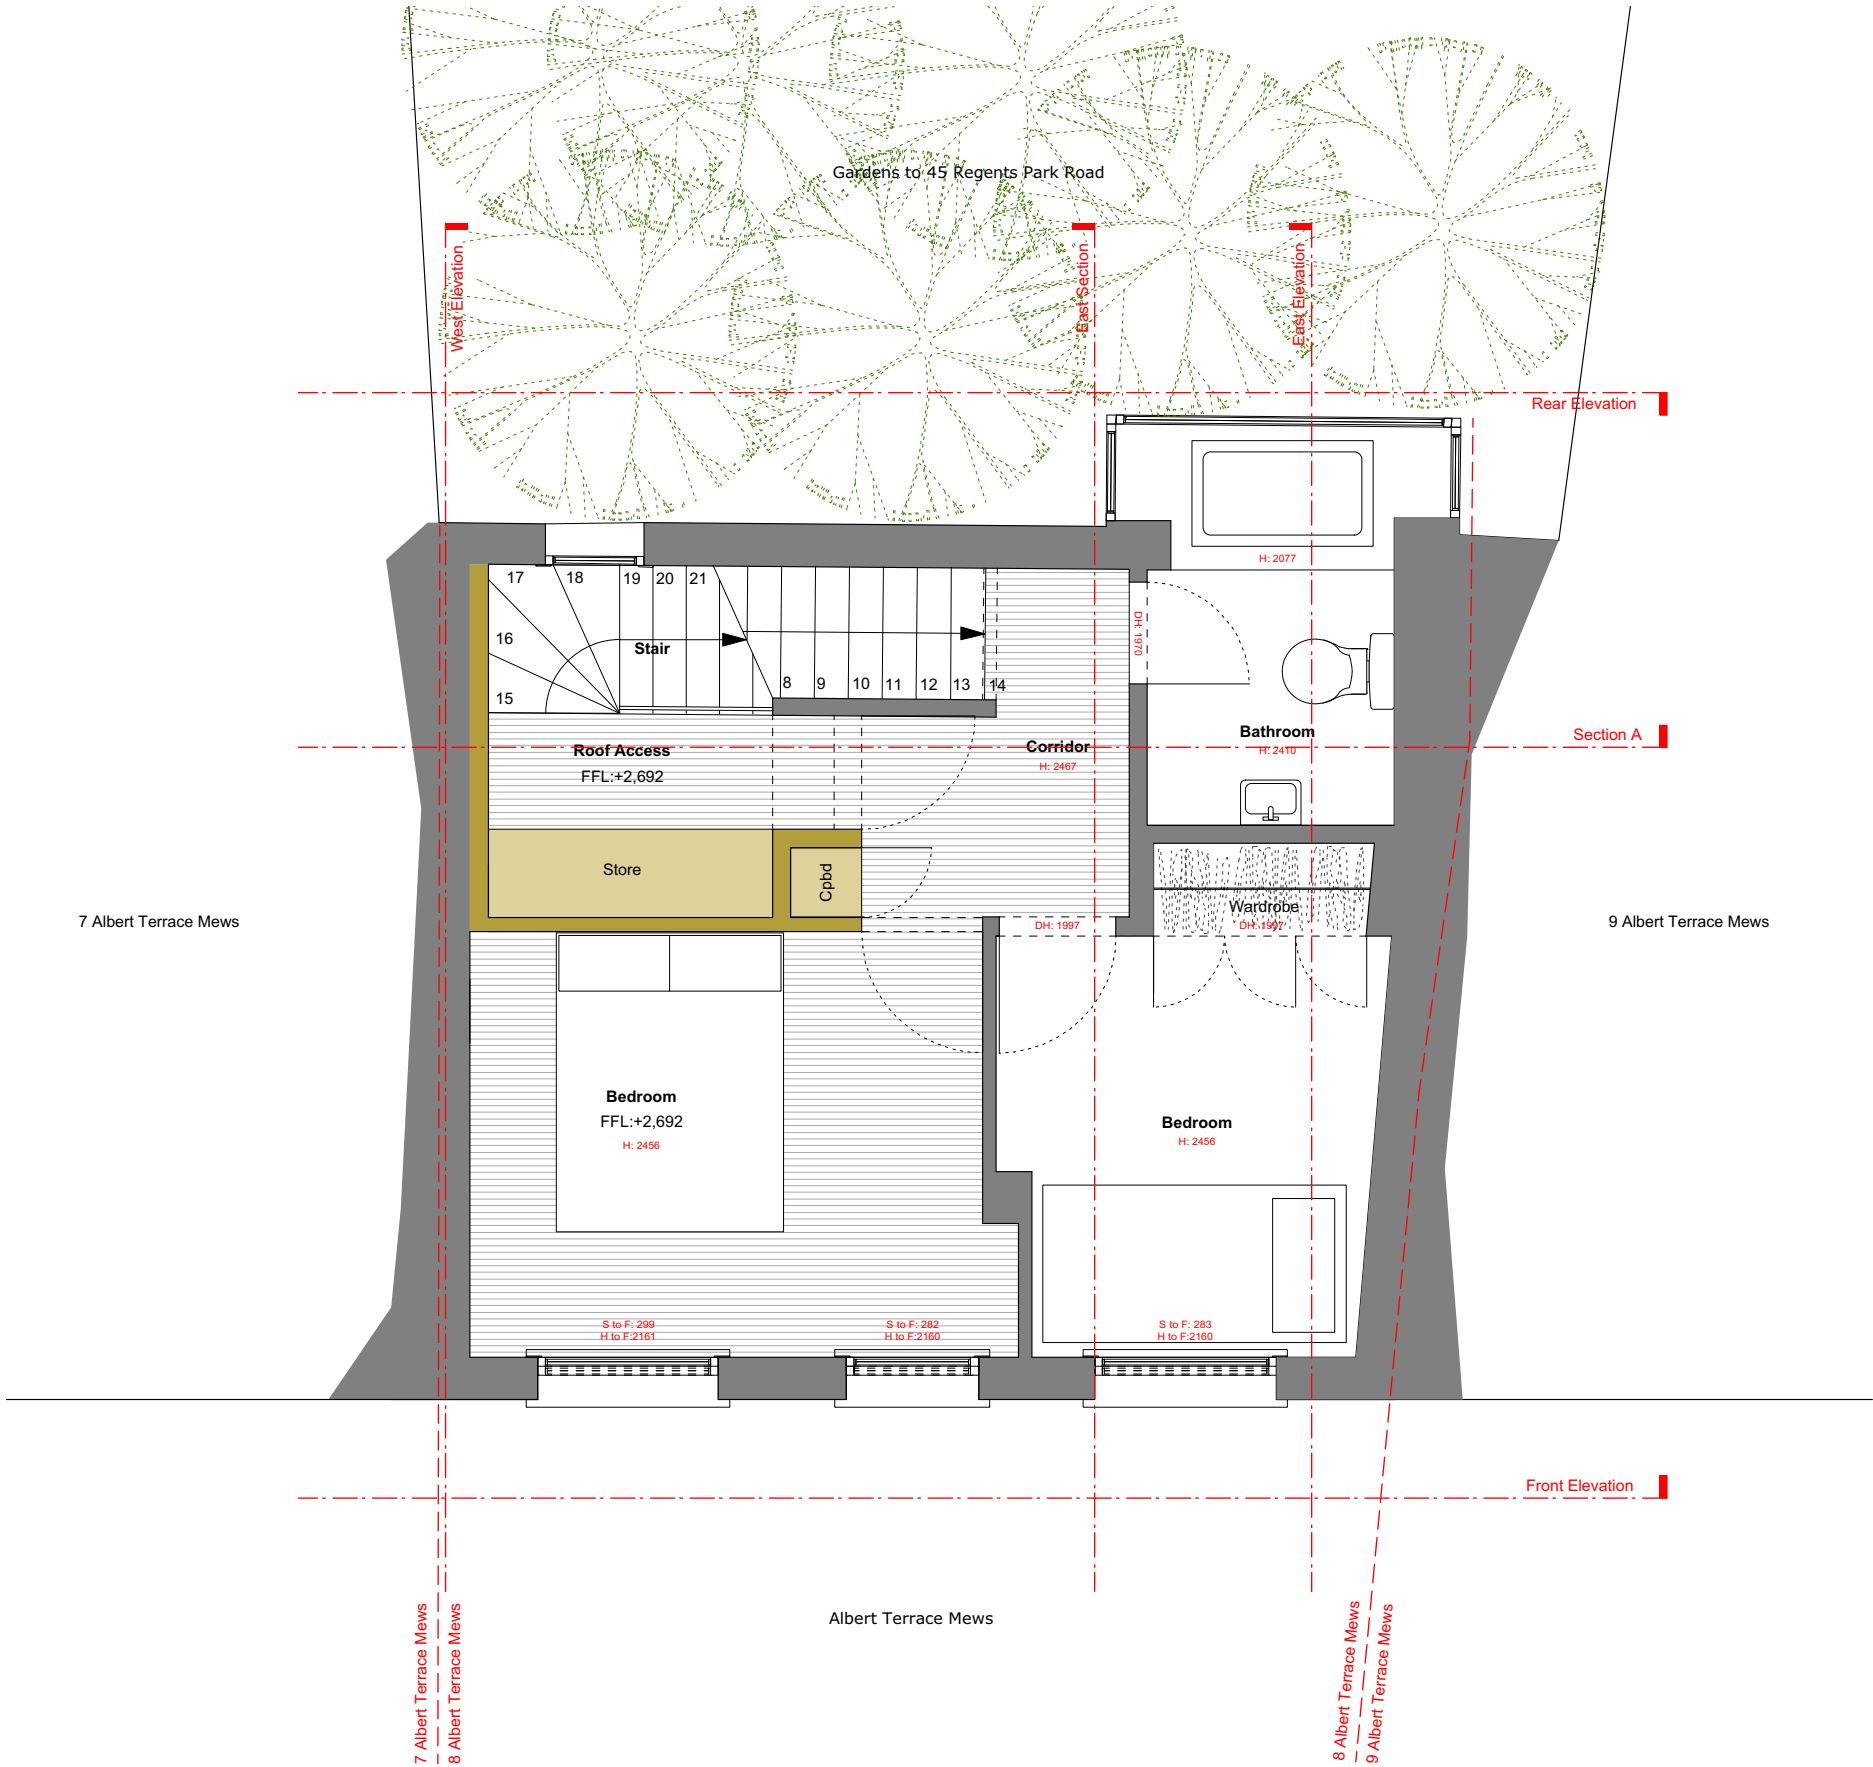
 


Design Update	29.05.19	R2
Scheme Revised	18.05.19	R1
Issue/Revision	Date	Rev

Project: Proposed Alterations 8 Albert Terrace Mews, NW1 7TA		
Hayhurst and Co.		
26 Fournier Street, London, E1 6QE T: (020) 7247 7028 F: (020) 7247 7029 E. mail@hayhurstand.co.uk www.hayhurstand.co.uk		
Subject:	Proposed First Floor Plan	
Scale:	1:50	Date: 18.05.19
Original Size: A3		
Drawing No.:	223 A101 R2	

PLANNING ISSUE

Check all dimensions on site. Do not scale off drawings without prior consultation. Any discrepancies to be reported to architects before execution of relevant works. This drawing has been produced for Janice Chalmers for the works at 8 Albert Terrace Mews, NW1 7TA and for that application alone and is not intended for use by any other person or for any other purpose. Drawings remain copyright of Hayhurst and Co. and may not be reproduced without written consent or licence.

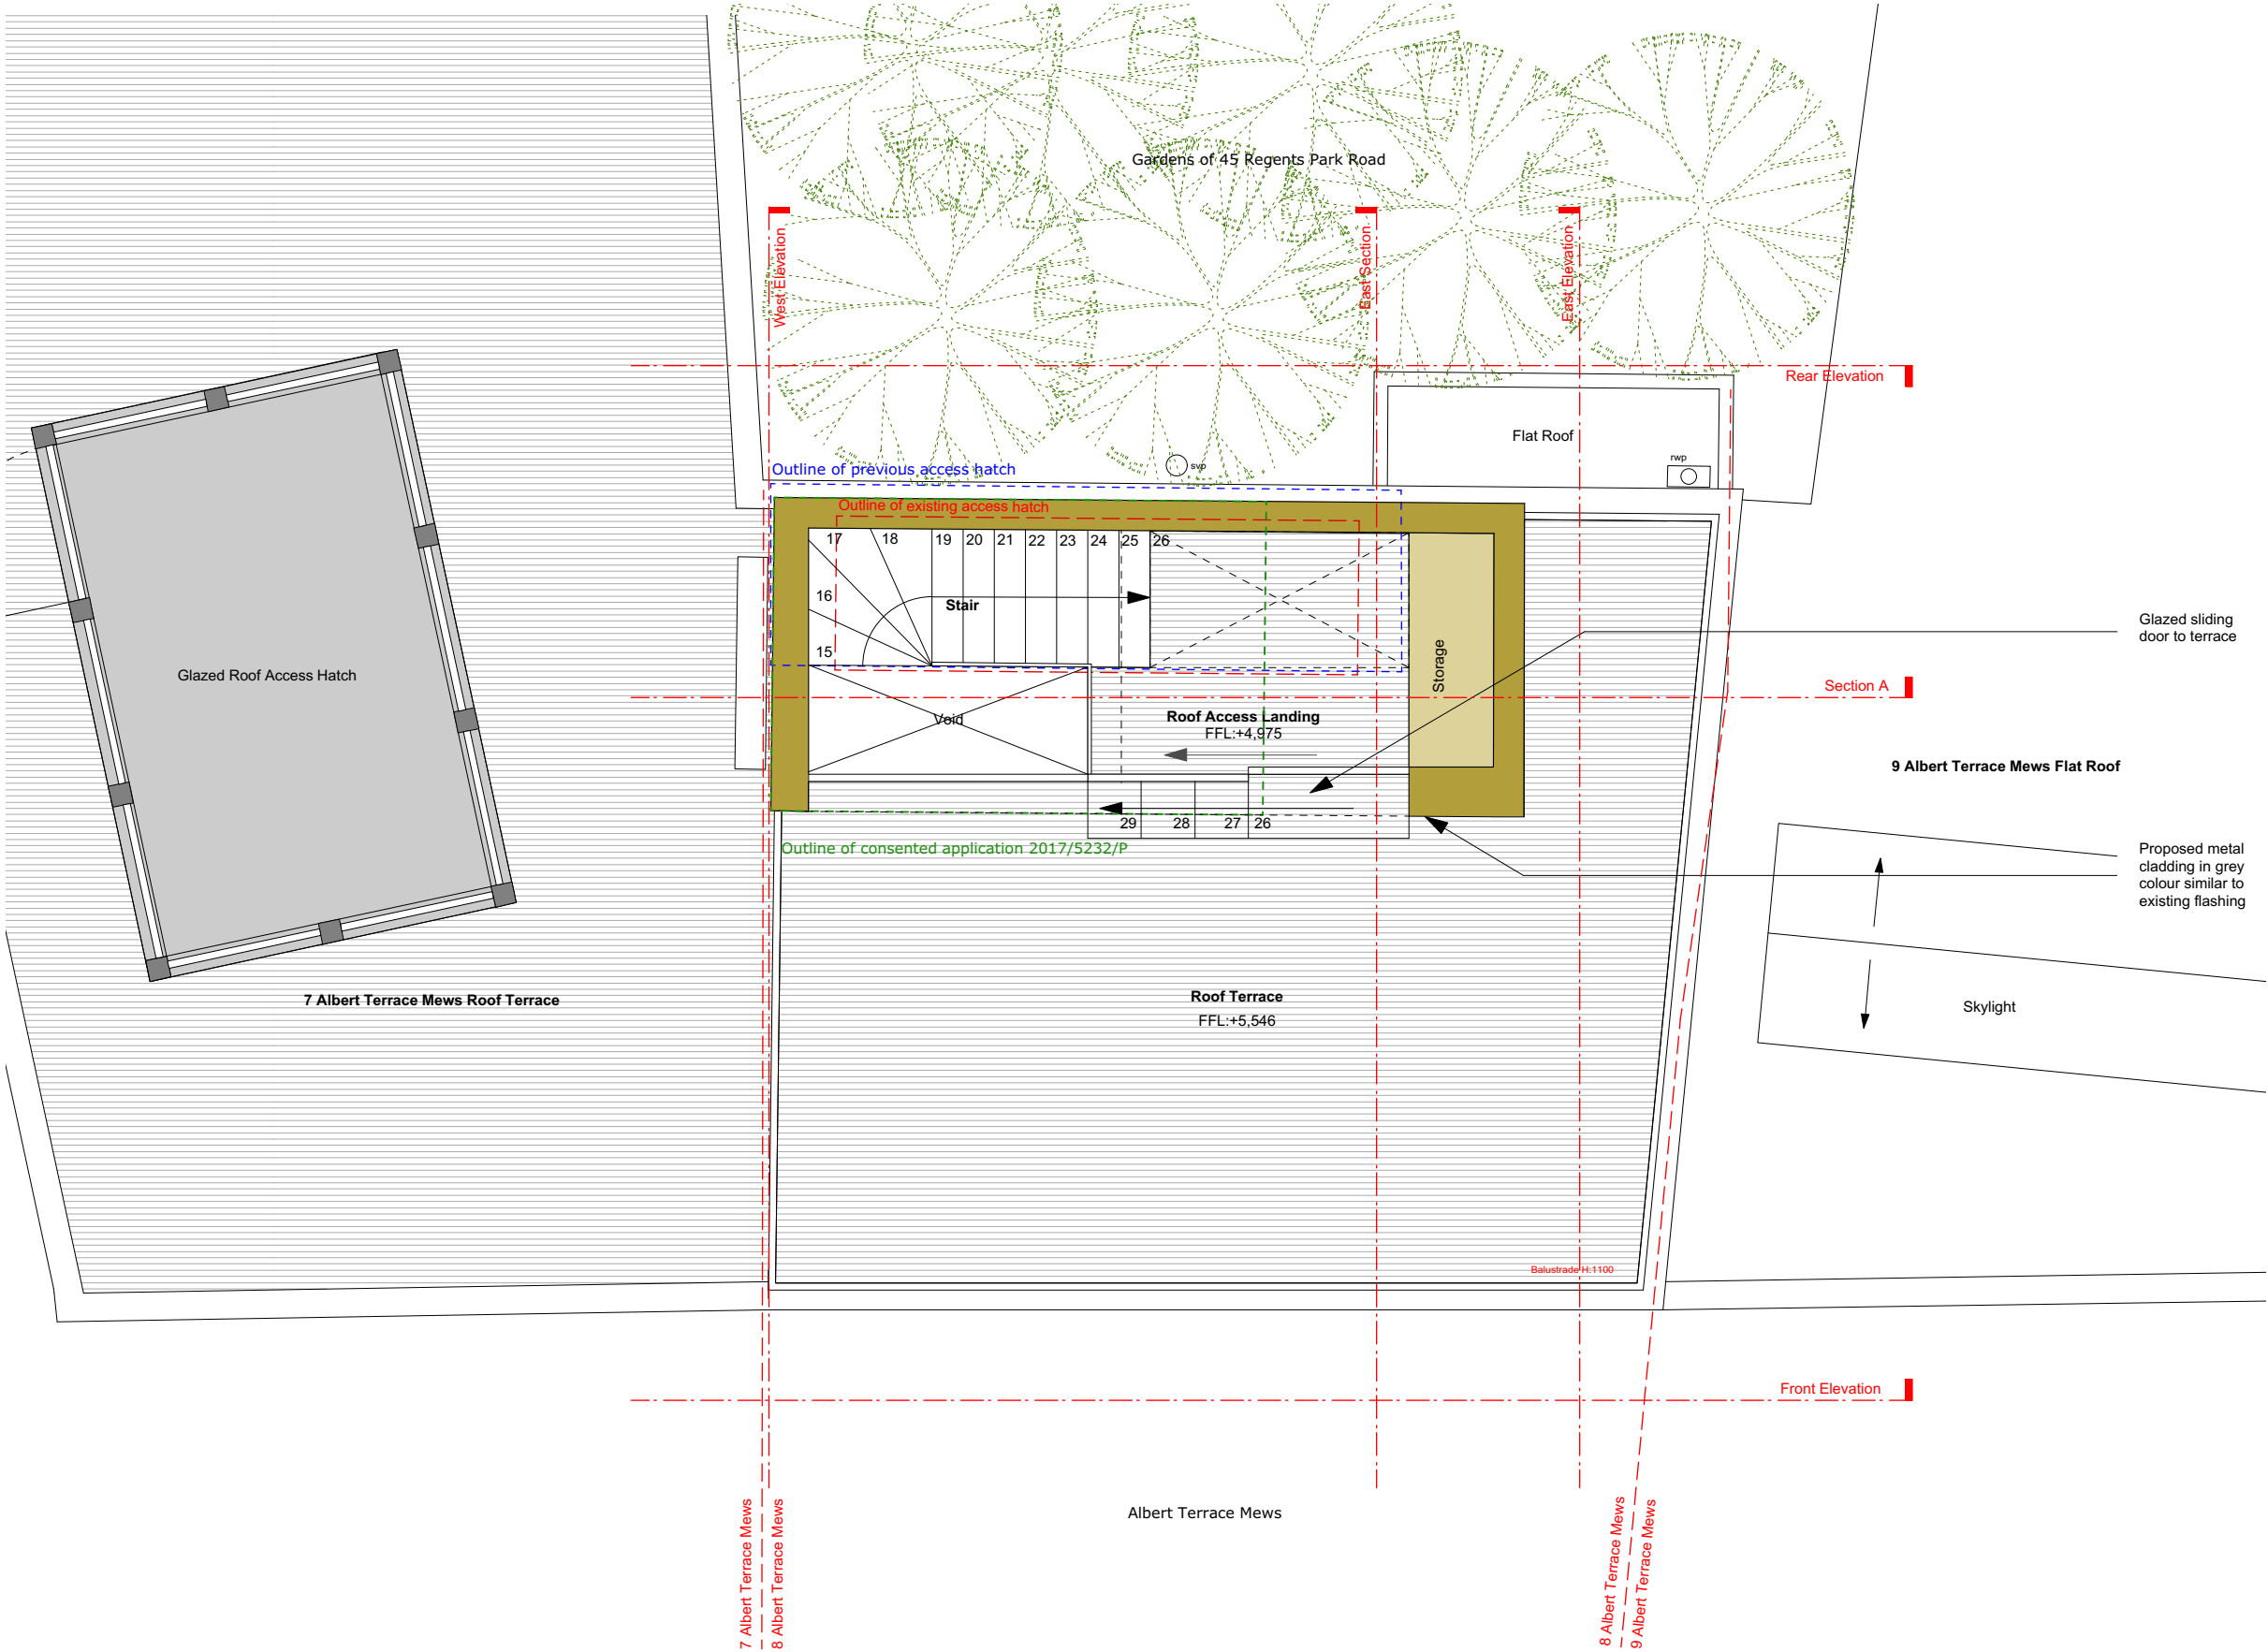
 


Design Update	12.06.19	R3
Design Update	29.05.19	R2
Scheme Revised	18.05.19	R1
Issue/Revision	Date	Rev

Project: Proposed Alterations 8 Albert Terrace Mews, NW1 7TA	
Hayhurst and Co.	
26 Fournier Street, London, E1 6QE T: (020) 7247 7028 F: (020) 7247 7029 E. mail@hayhurstand.co.uk www.hayhurstand.co.uk	
Subject:	Proposed Second Floor Plan
Scale:	1:50
Date:	18.05.19
Original Size:	A3
Drawing No.:	223 A102 R3

PLANNING ISSUE

Check all dimensions on site. Do not scale off drawings without prior consultation. Any discrepancies to be reported to architects before execution of relevant works. This drawing has been produced for Janice Chalmers for the works at 8 Albert Terrace Mews, NW1 7TA and for that application alone and is not intended for use by any other person or for any other purpose. Drawings remain copyright of Hayhurst and Co. and may not be reproduced without written consent or licence.

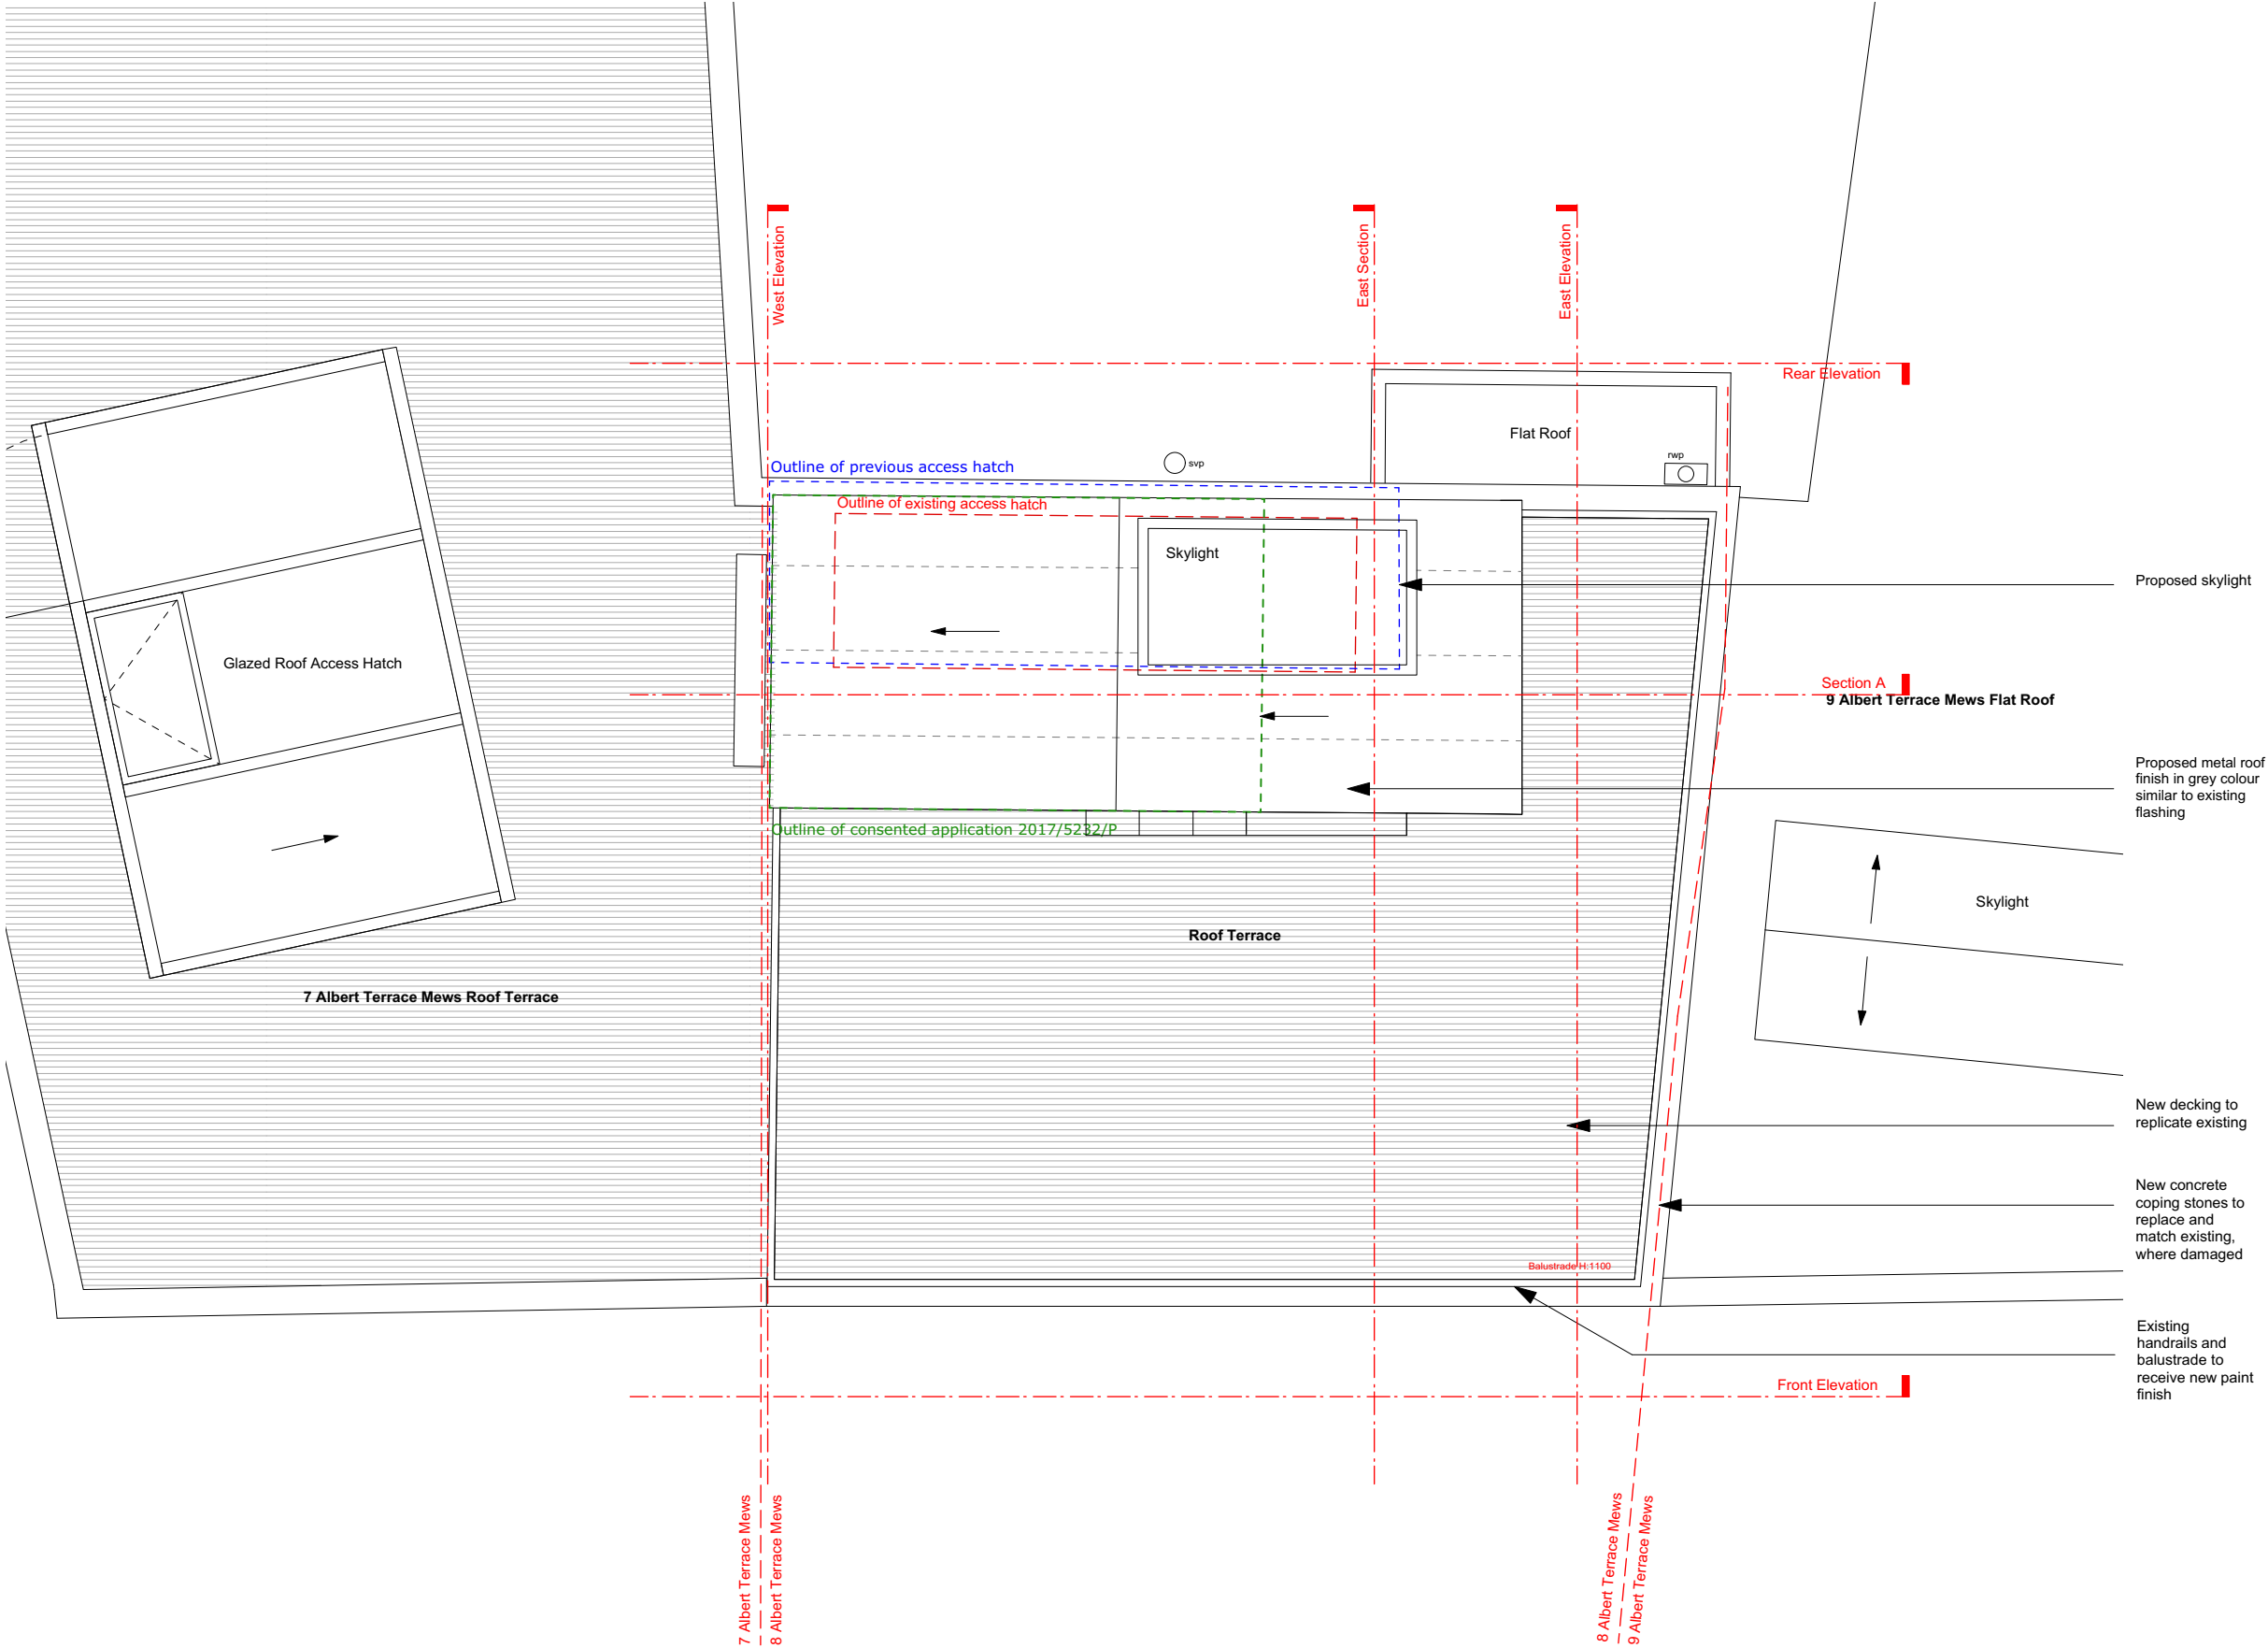 


Design Update	29.05.19	R2
Scheme Revised	18.05.19	R1
Issue/Revision	Date	Rev

Project: Proposed Alterations 8 Albert Terrace Mews, NW1 7TA	
Hayhurst and Co.	
26 Fournier Street, London, E1 6QE T: (020) 7247 7028 F: (020) 7247 7029 E. mail@hayhurstand.co.uk www.hayhurstand.co.uk	
Subject:	Proposed Roof Plan
Scale:	1:50
Original Size:	A3
Drawing No.:	223 A103 R2

PLANNING ISSUE

Check all dimensions on site. Do not scale off drawings without prior consultation. Any discrepancies to be reported to architects before execution of relevant works. This drawing has been produced for Janice Chalmers for the works at 8 Albert Terrace Mews, NW1 7TA and for that application alone and is not intended for use by any other person or for any other purpose. Drawings remain copyright of Hayhurst and Co. and may not be reproduced without written consent or licence.

 


Design Update	29.05.19	R1
Issue/Revision	Date	Rev

Project:	Proposed Alterations 8 Albert Terrace Mews, NW1 7TA	
Hayhurst and Co.		
26 Fournier Street, London, E1 6QE T: (020) 7247 7028 F: (020) 7247 7029 E. mail@hayhurstand.co.uk www.hayhurstand.co.uk		
Subject:	North Elevation - Proposed	
Scale:	1:50	Date: 19.09.17
Original Size: A3		
Drawing No.:	223 A110 R1	

PLANNING ISSUE


Check all dimensions on site. Do not scale off drawings without prior consultation. Any discrepancies to be reported to architects before execution of relevant works. This drawing has been produced for Janice Chalmers for the works at 8 Albert Terrace Mews, NW1 7TA and for that application alone and is not intended for use by any other person or for any other purpose. Drawings remain copyright of Hayhurst and Co. and may not be reproduced without written consent or licence.

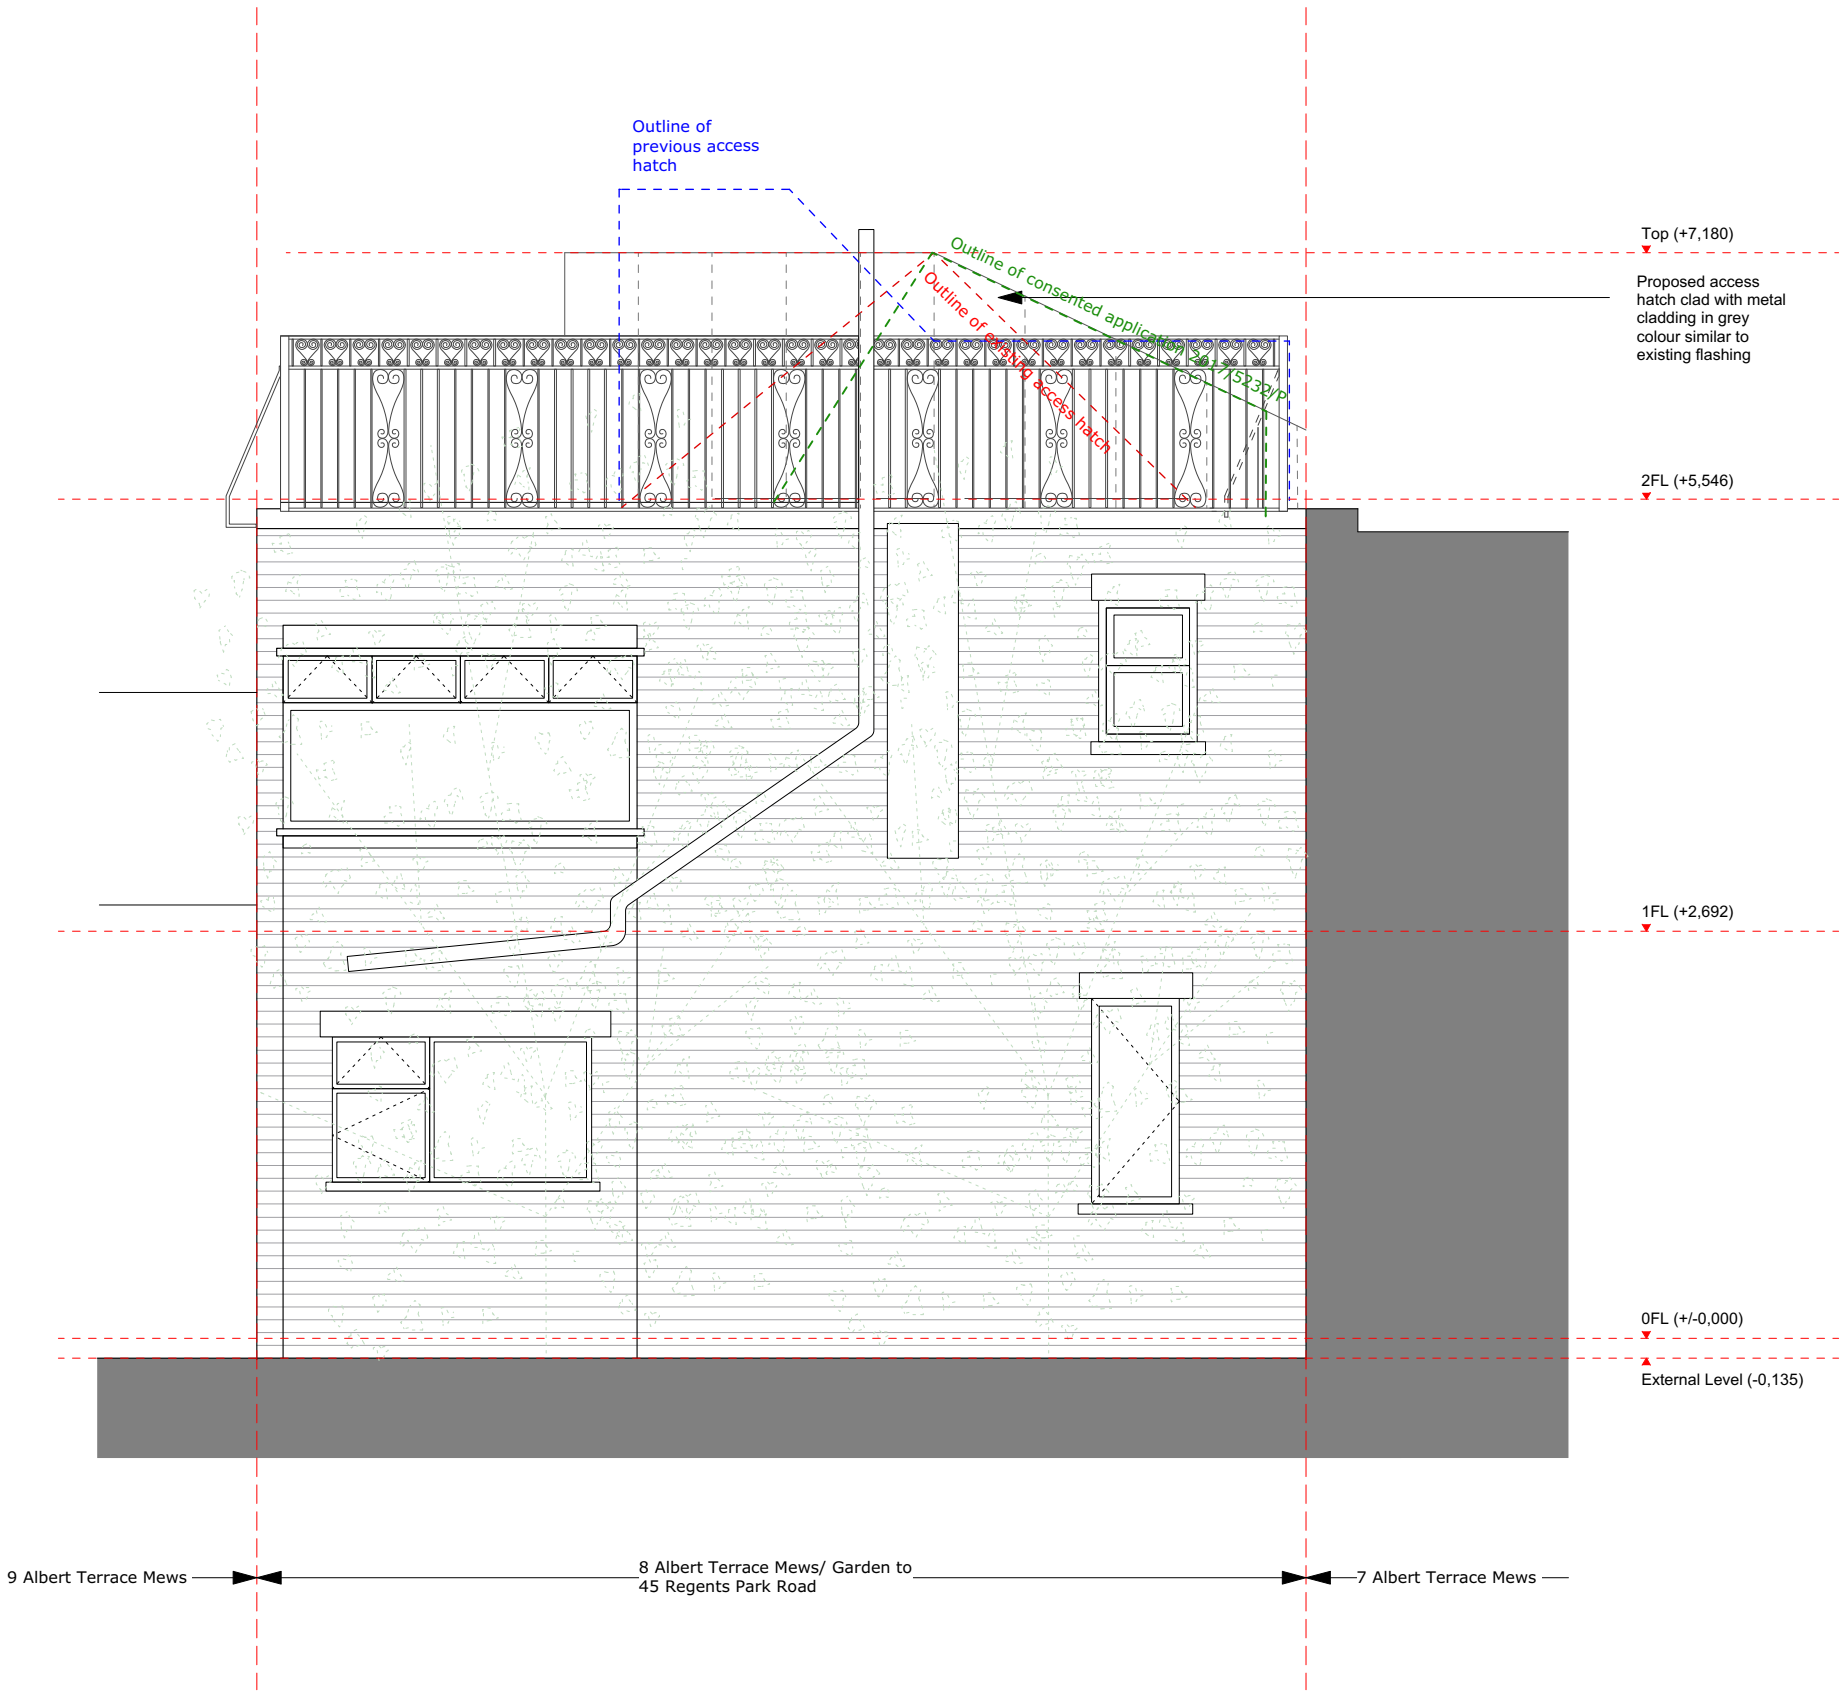

Design Update	29.05.19	R1
Issue/Revision	Date	Rev
Project:		
Proposed Alterations		
8 Albert Terrace Mews, NW1 7TA		
Hayhurst and Co.		
26 Fournier Street, London, E1 6QE T: (020) 7247 7028 F: (020) 7247 7029 E. mail@hayhurstand.co.uk www.hayhurstand.co.uk		
Subject:	South Elevation - Proposed	
Scale:	1:50	Date: 19.09.17
Original Size: A3		
Drawing No.:	223 A111 R1	

PLANNING ISSUE


Check all dimensions on site. Do not scale off drawings without prior consultation. Any discrepancies to be reported to architects before execution of relevant works. This drawing has been produced for Janice Chalmers for the works at 8 Albert Terrace Mews, NW1 7TA and for that application alone and is not intended for use by any other person or for any other purpose. Drawings remain copyright of Hayhurst and Co. and may not be reproduced without written consent or licence.

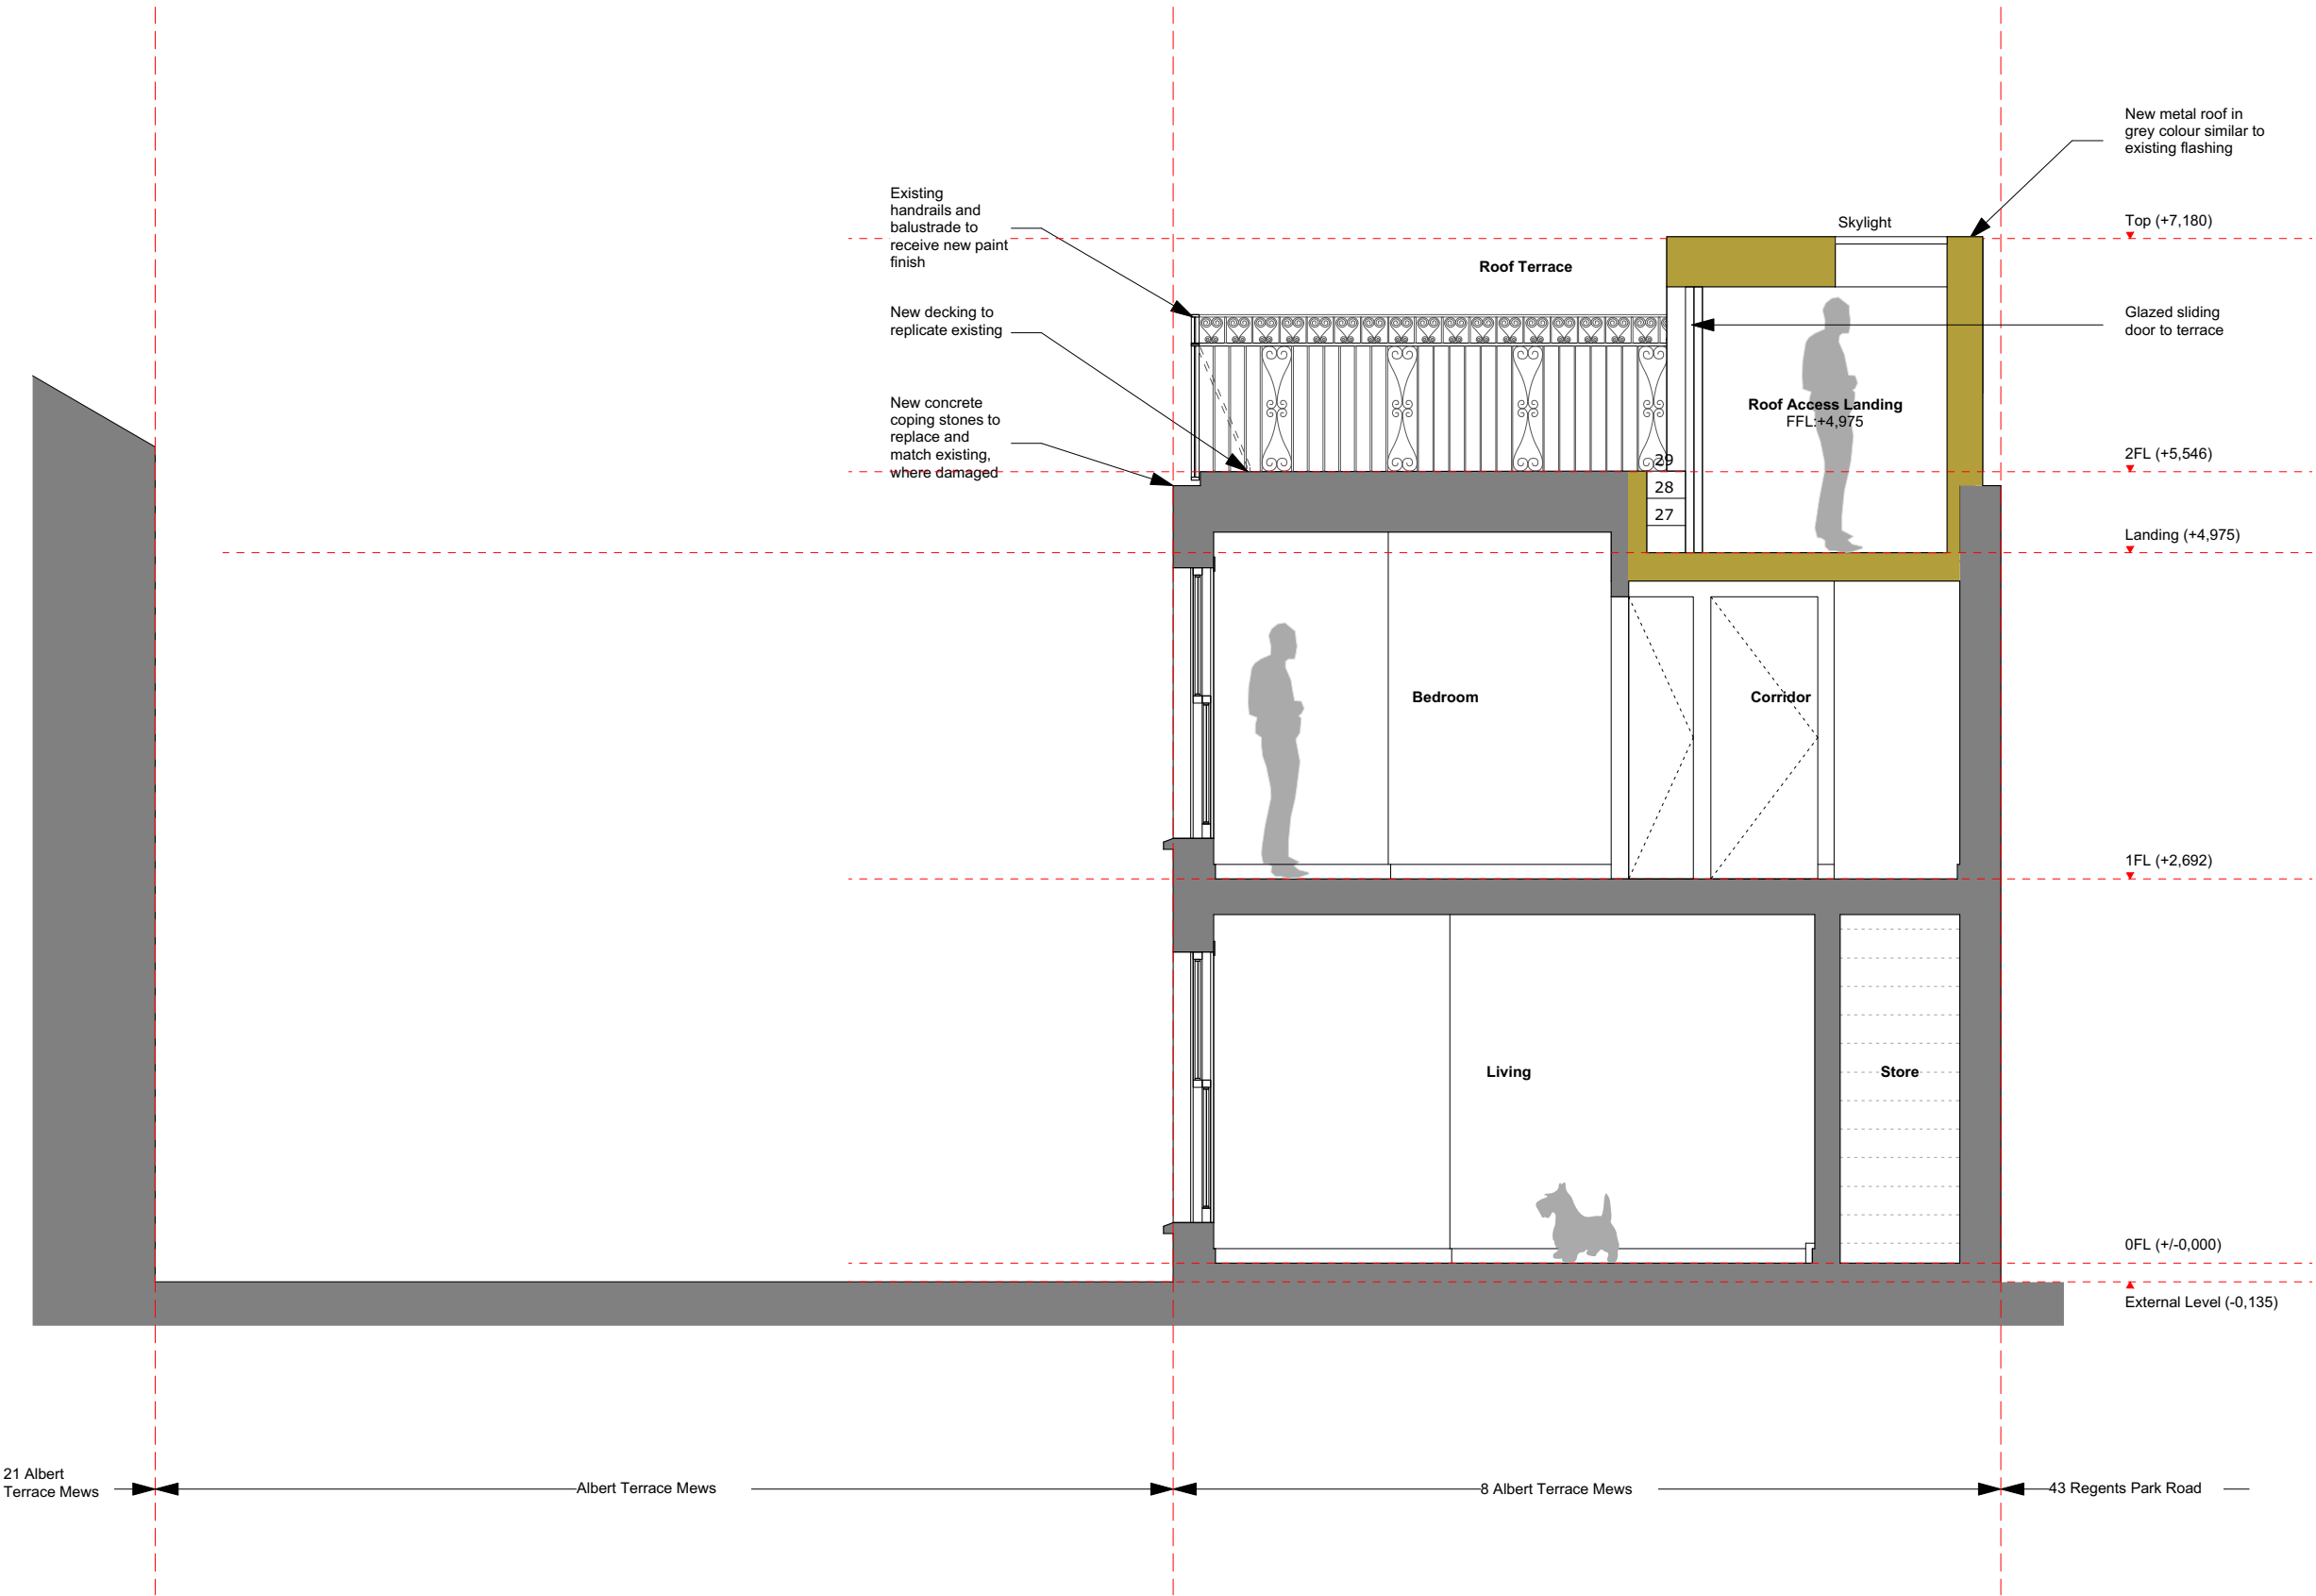

Design Update	29.05.19	R1
Issue/Revision	Date	Rev
Project:		
Proposed Alterations		
8 Albert Terrace Mews, NW1 7TA		
Hayhurst and Co.		
26 Fournier Street, London, E1 6QE T: (020) 7247 7028 F: (020) 7247 7029 E. mail@hayhurstand.co.uk www.hayhurstand.co.uk		
Subject:	East Section - Proposed	
Scale:	1:50	Date: 19.09.17
Original Size:	A3	
Drawing No.:	223 A120 R1	

PLANNING ISSUE


Check all dimensions on site. Do not scale off drawings without prior consultation. Any discrepancies to be reported to architects before execution of relevant works. This drawing has been produced for Janice Chalmers for the works at 8 Albert Terrace Mews, NW1 7TA and for that application alone and is not intended for use by any other person or for any other purpose. Drawings remain copyright of Hayhurst and Co. and may not be reproduced without written consent or licence.

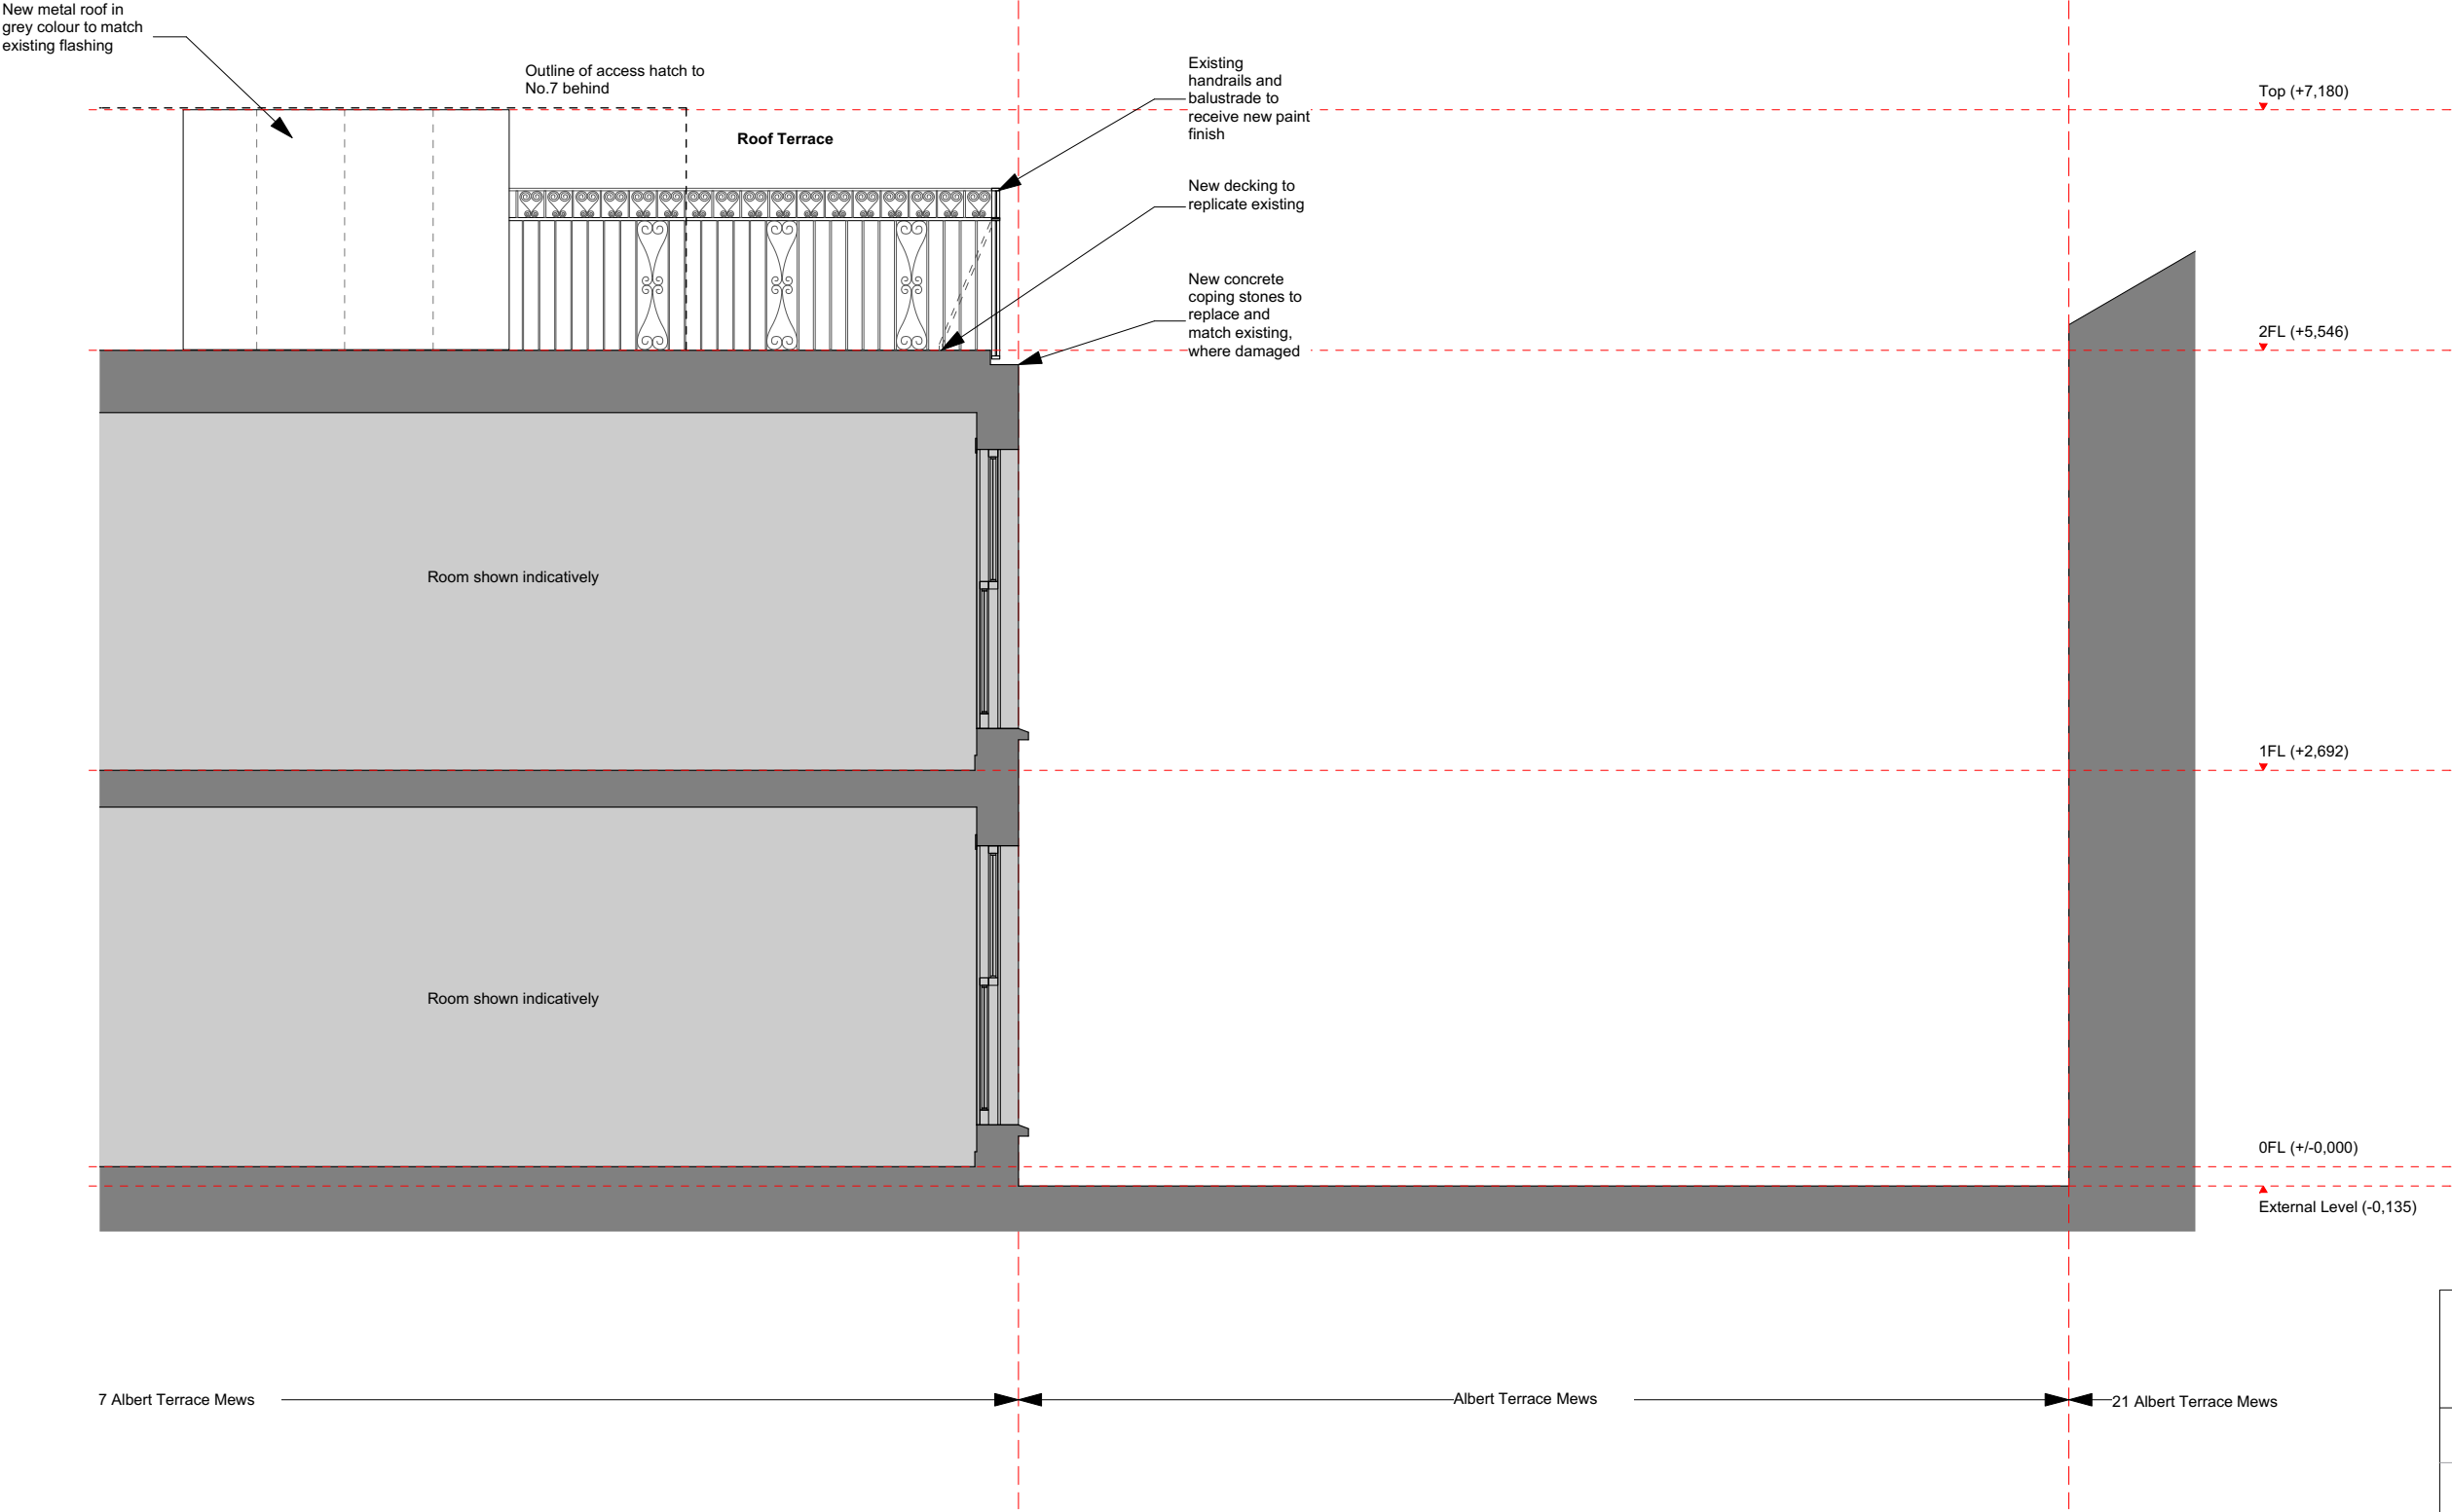

Design Update	25.05.19	R1
Issue/Revision	Date	Rev
Project: Proposed Alterations 8 Albert Terrace Mews, NW1 7TA		
Hayhurst and Co.		
26 Fournier Street, London, E1 6QE T: (020) 7247 7028 F: (020) 7247 7029 E. mail@hayhurstand.co.uk www.hayhurstand.co.uk		
Subject:	West Elevation - Proposed	
Scale:	1:50	Date: 19.09.17
Original Size: A3		
Drawing No.:	223 A121 R1	

PLANNING ISSUE


Check all dimensions on site. Do not scale off drawings without prior consultation. Any discrepancies to be reported to architects before execution of relevant works. This drawing has been produced for Janice Chalmers for the works at 8 Albert Terrace Mews, NW1 7TA and for that application alone and is not intended for use by any other person or for any other purpose. Drawings remain copyright of Hayhurst and Co. and may not be reproduced without written consent or licence.

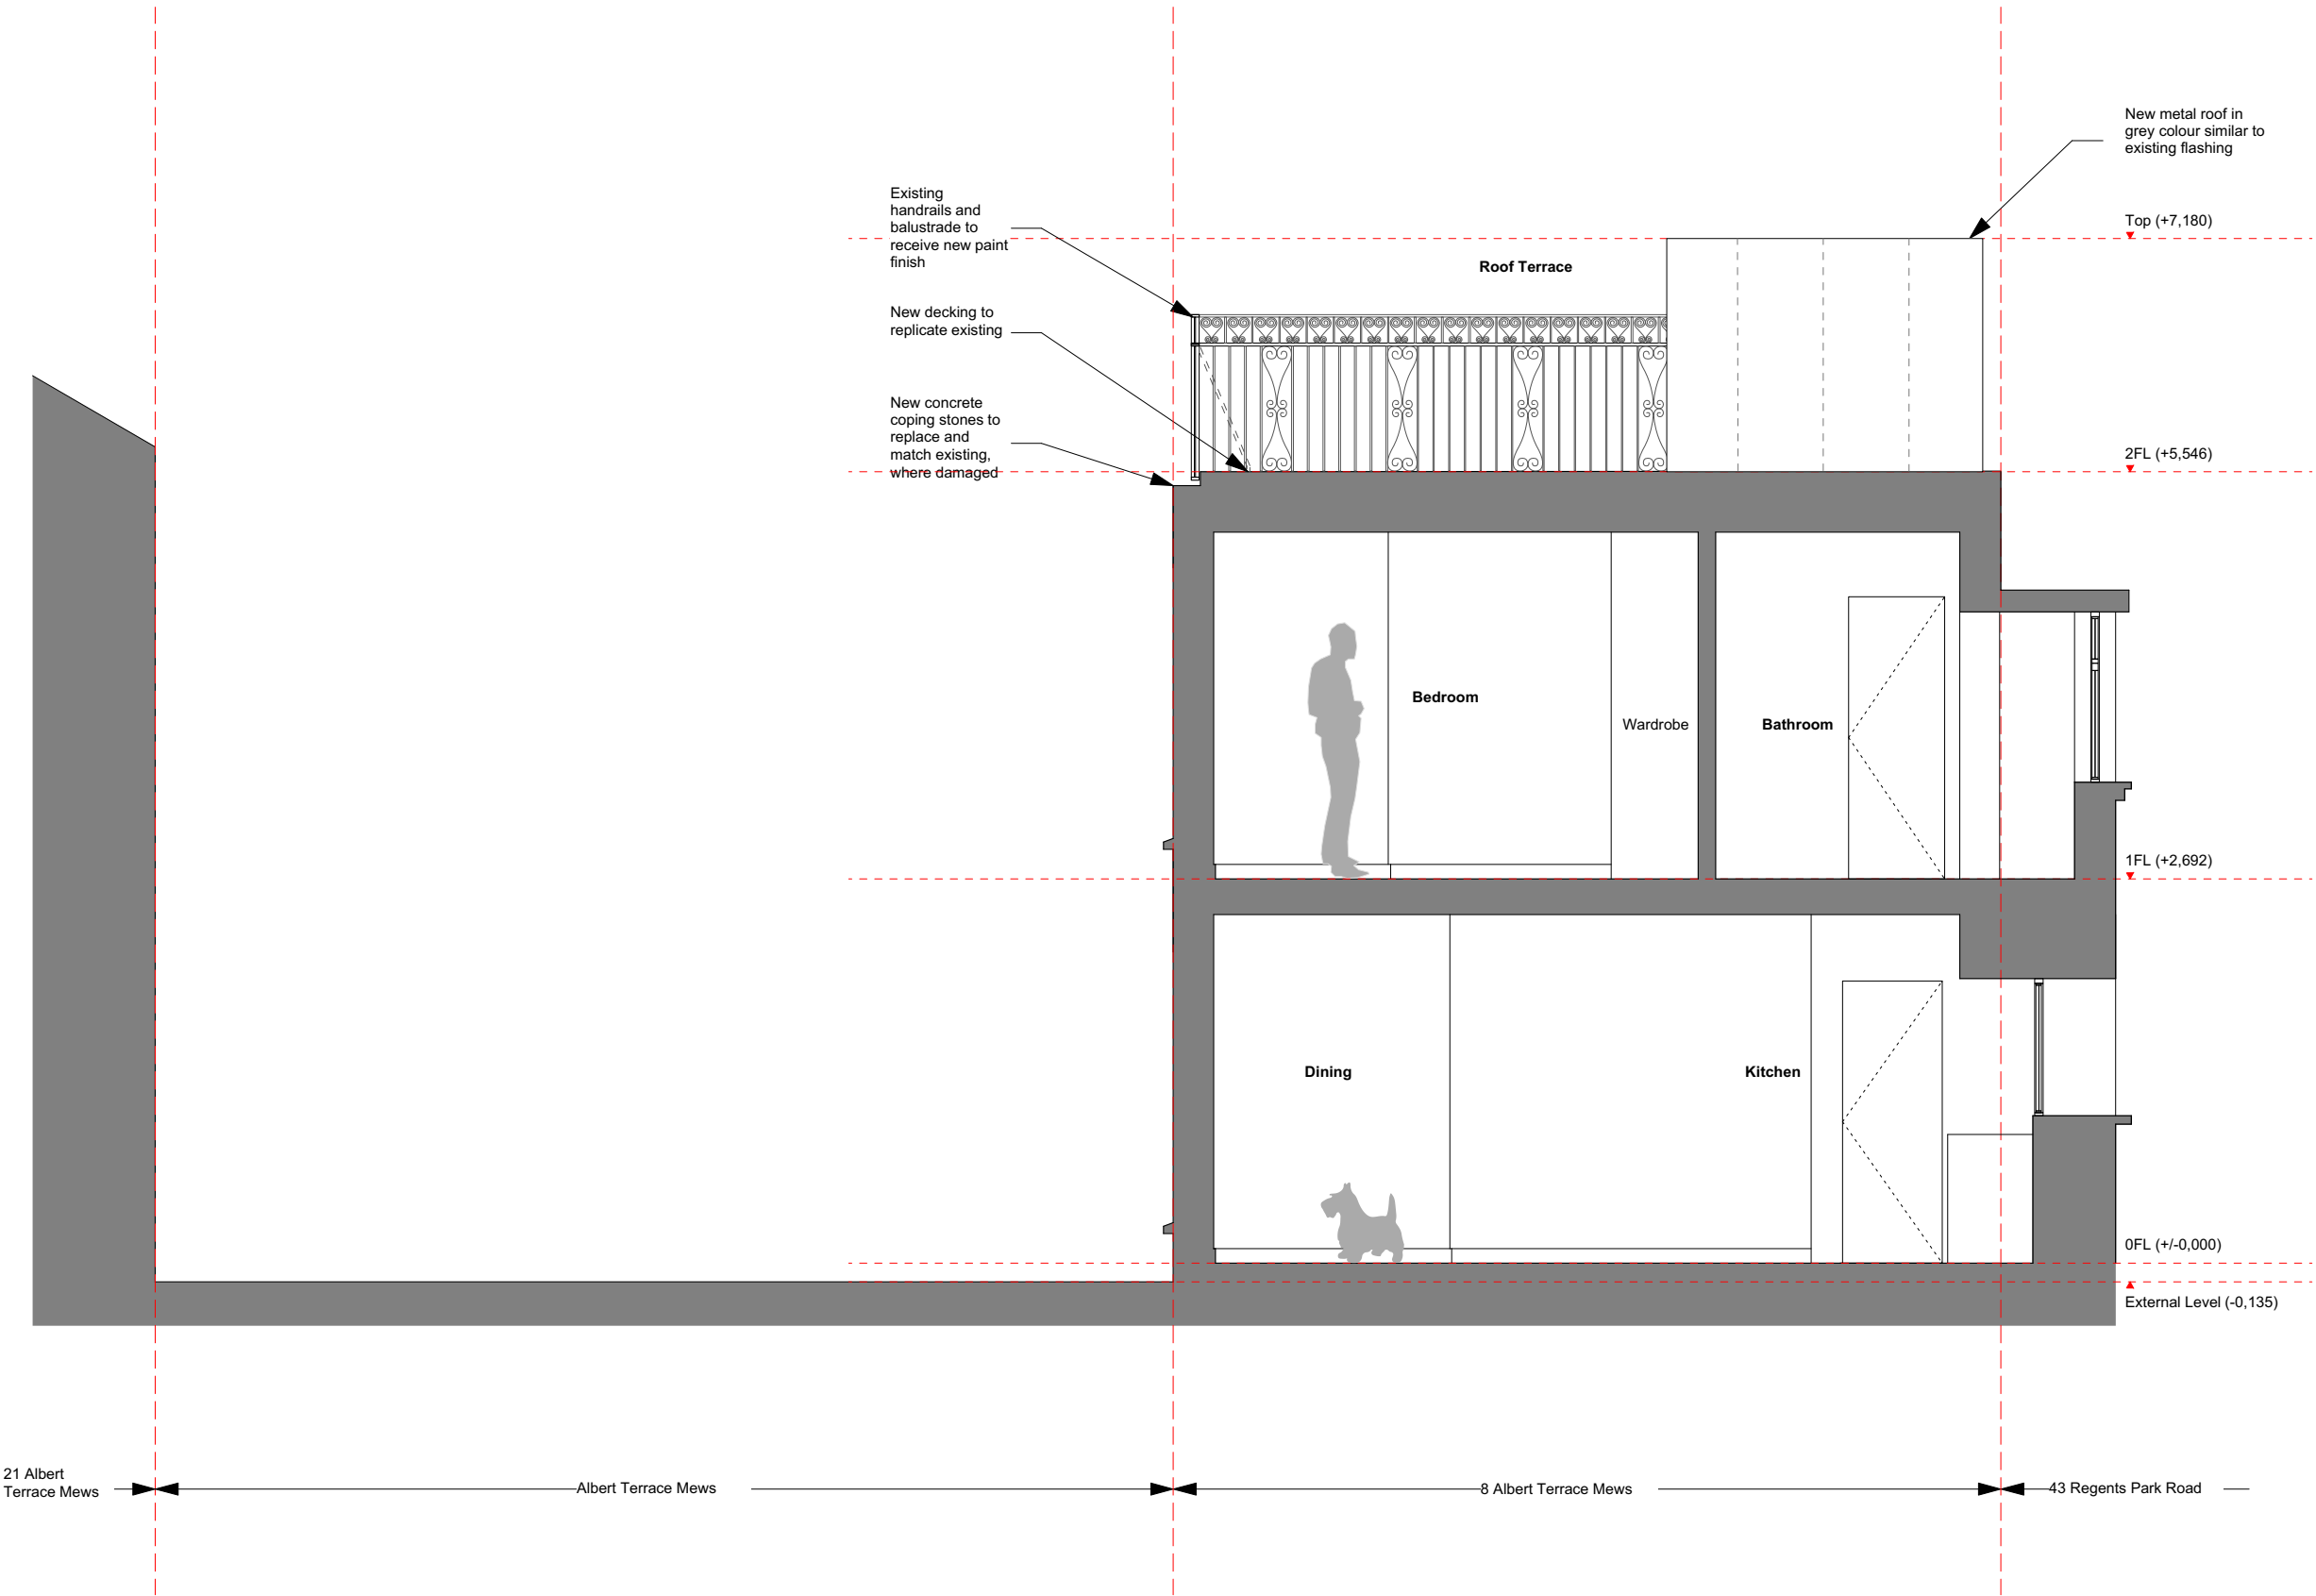

Issue/Revision	Date	Rev
Project: Proposed Alterations 8 Albert Terrace Mews, NW1 7TA		
Hayhurst and Co.		
26 Fournier Street, London, E1 6QE T: (020) 7247 7028 F: (020) 7247 7029 E. mail@hayhurstand.co.uk www.hayhurstand.co.uk		
Subject:	East Elevation - Proposed	
Scale:	1:50	Date: 19.09.17
Original Size: A3		
Drawing No.:	223 A122	

PLANNING ISSUE

Check all dimensions on site. Do not scale off drawings without prior consultation. Any discrepancies to be reported to architects before execution of relevant works. This drawing has been produced for Janice Chalmers for the works at 8 Albert Terrace Mews, NW1 7TA and for that application alone and is not intended for use by any other person or for any other purpose. Drawings remain copyright of Hayhurst and Co. and may not be reproduced without written consent or licence.

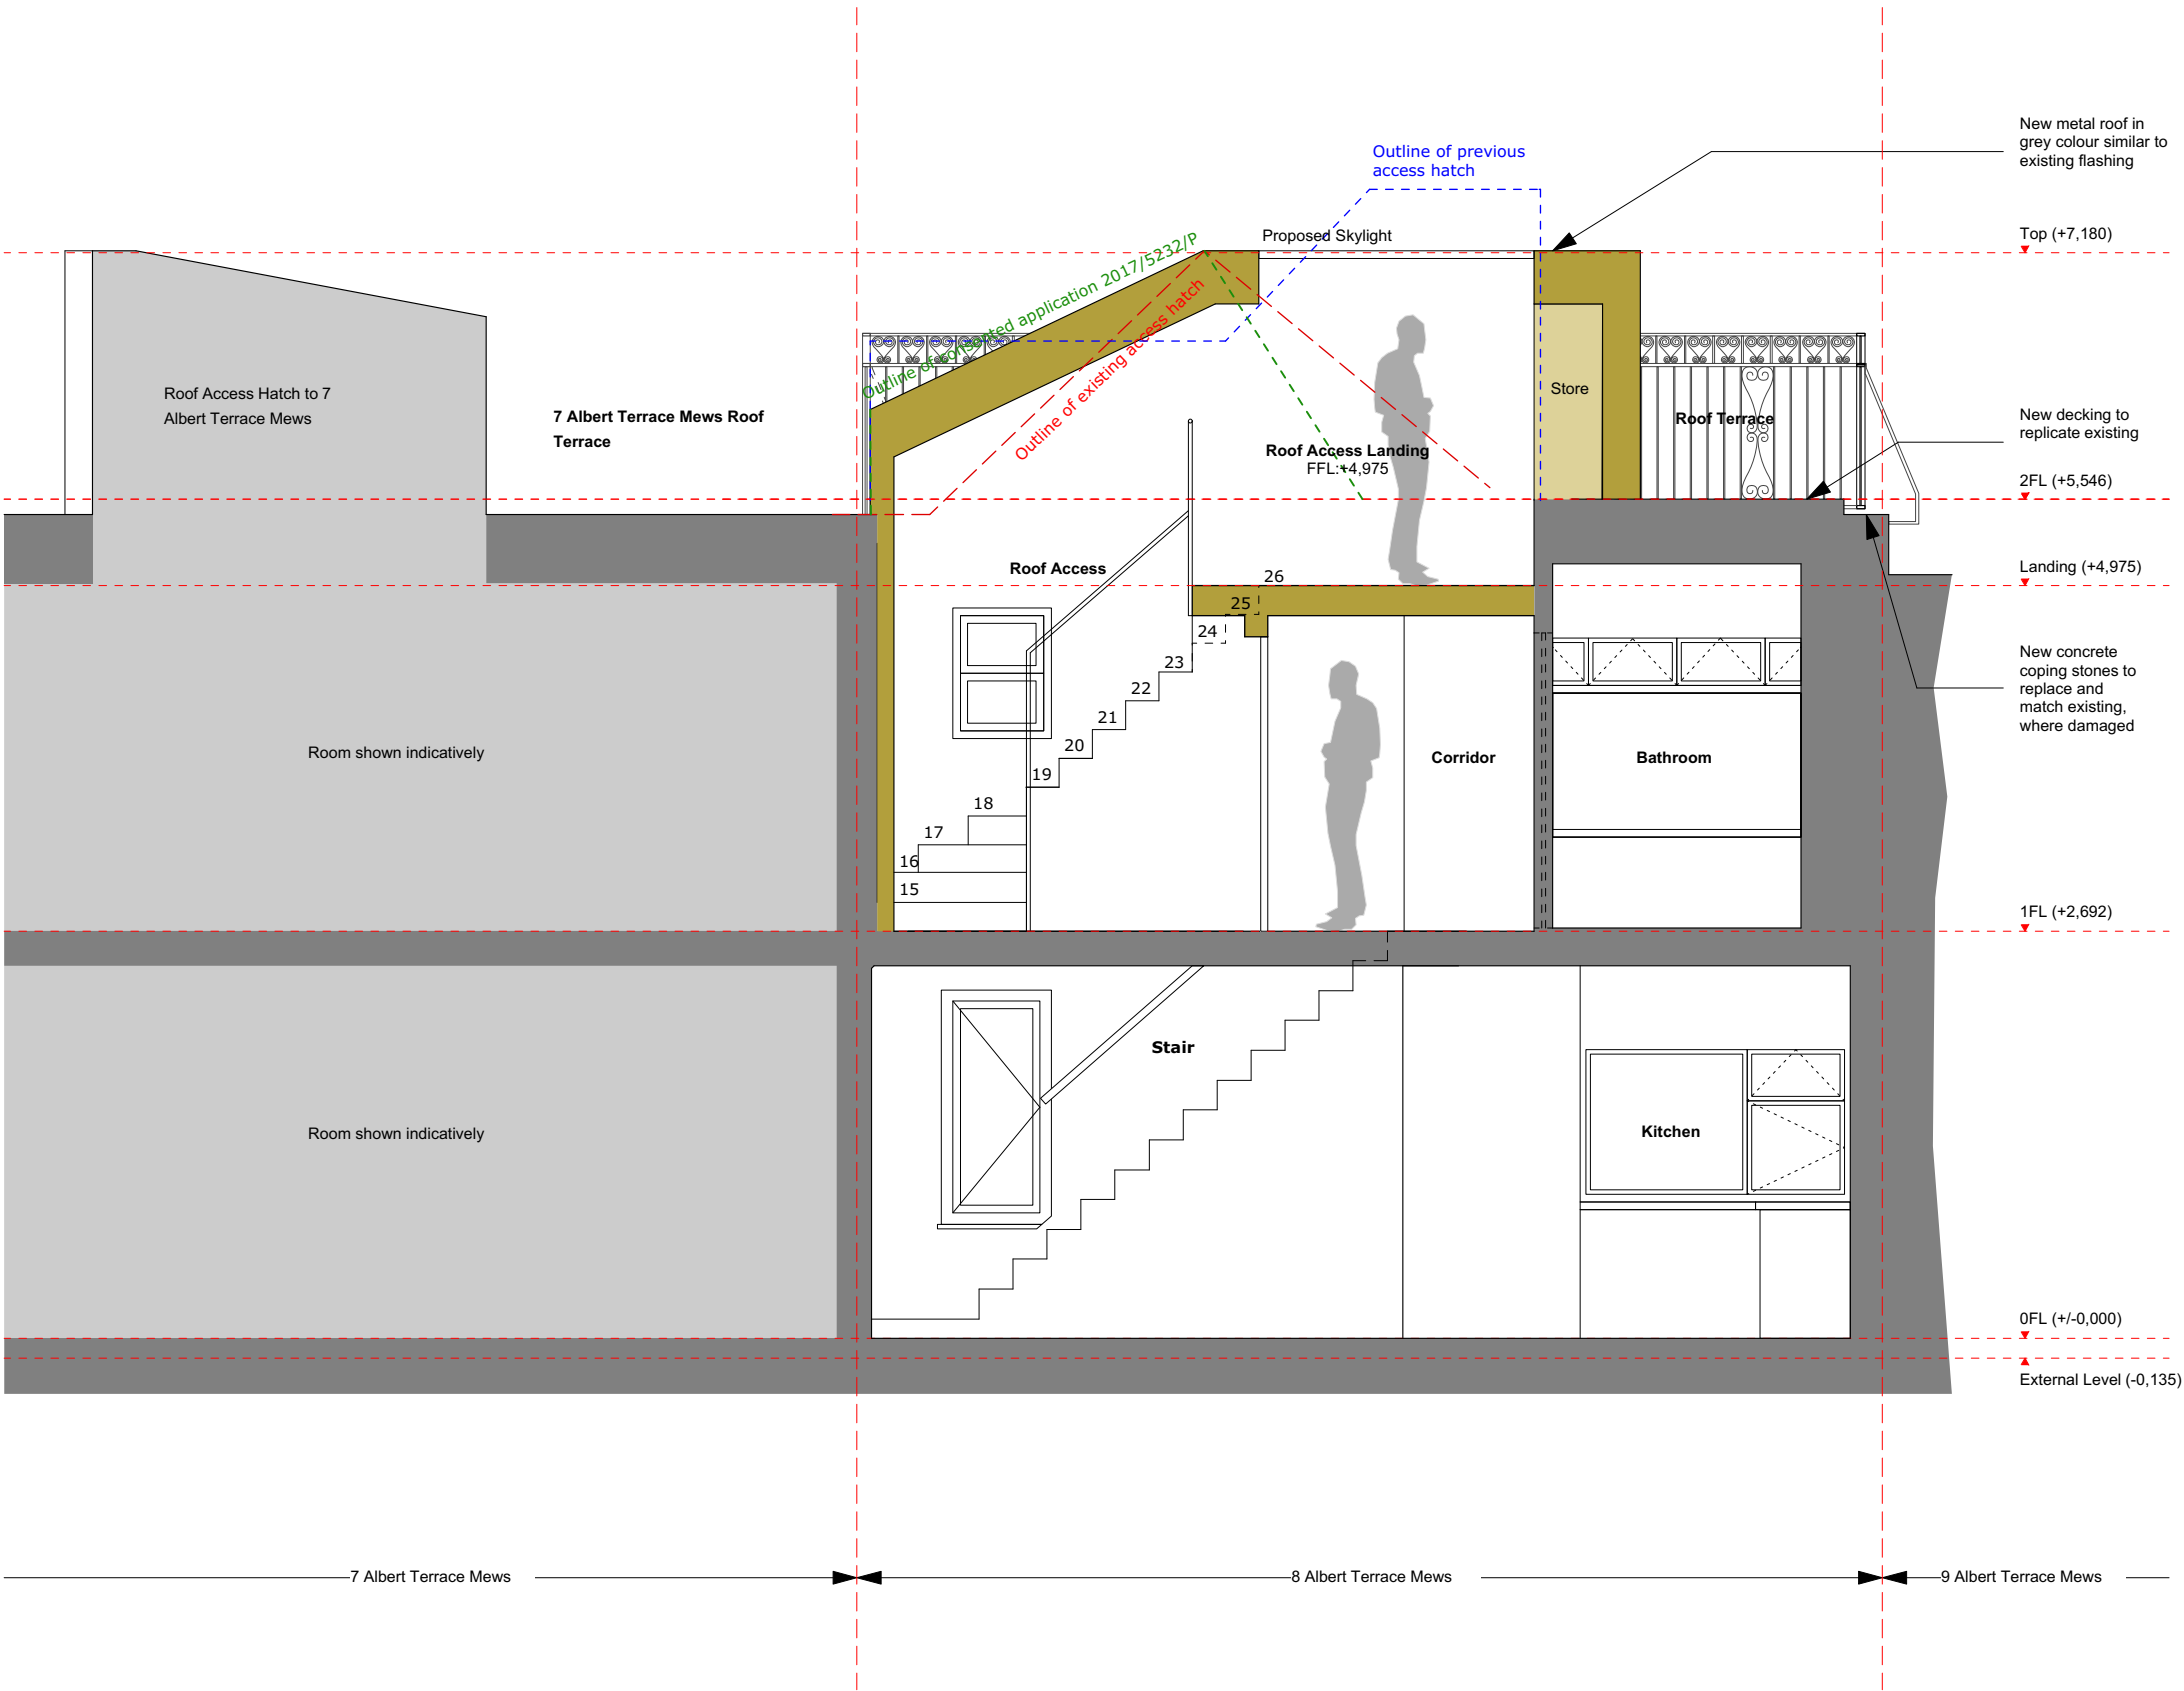

Design Update	29.05.19	R3
Scheme Revised	18.05.19	R2
Outline amended	12.10.17	R1
Issue/Revision	Date	Rev

Project: Proposed Alterations 8 Albert Terrace Mews, NW1 7TA	
Hayhurst and Co.	
26 Fournier Street, London, E1 6QE T: (020) 7247 7028 F: (020) 7247 7029 E. mail@hayhurstand.co.uk www.hayhurstand.co.uk	
Subject:	Section A - Proposed
Scale:	1:50
Date:	18.05.19
Original Size:	A3
Drawing No.:	223 A130 R3