



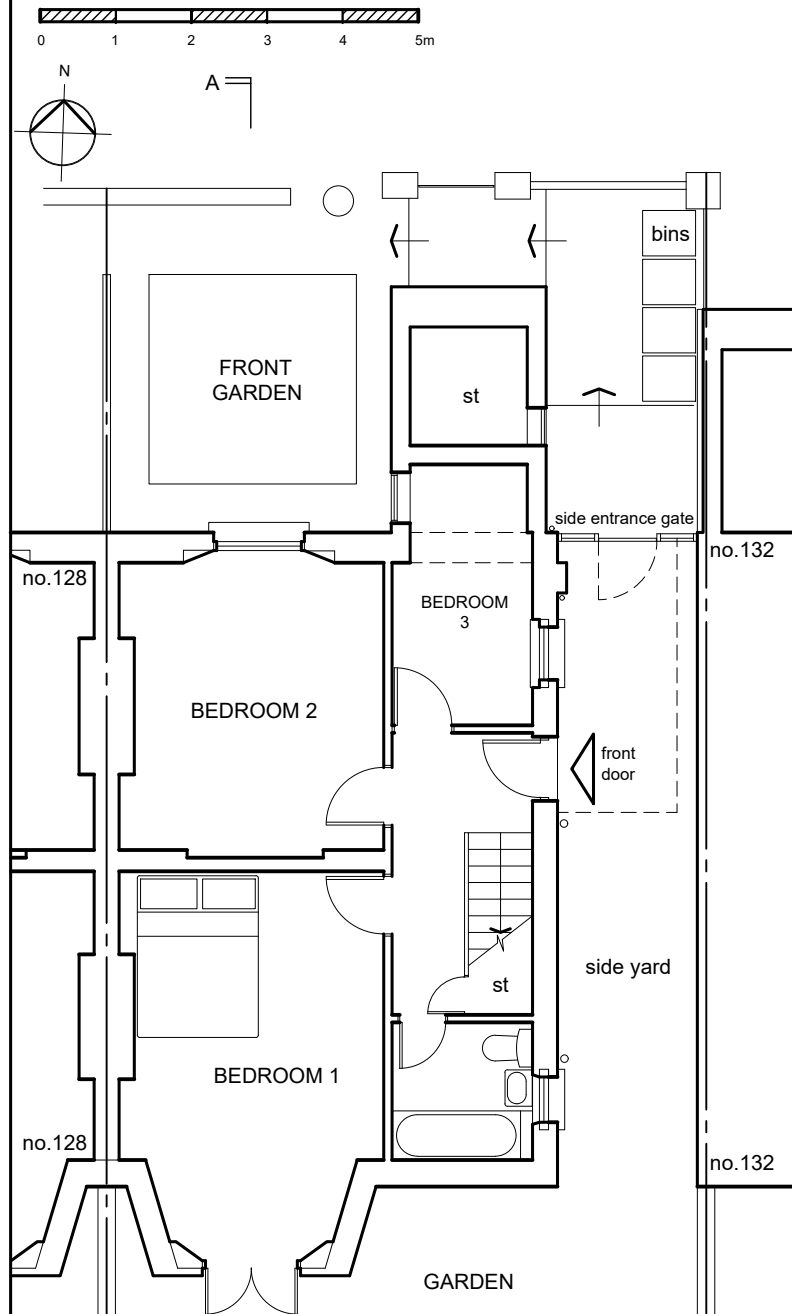


EXISTING LOWER GROUND PLAN

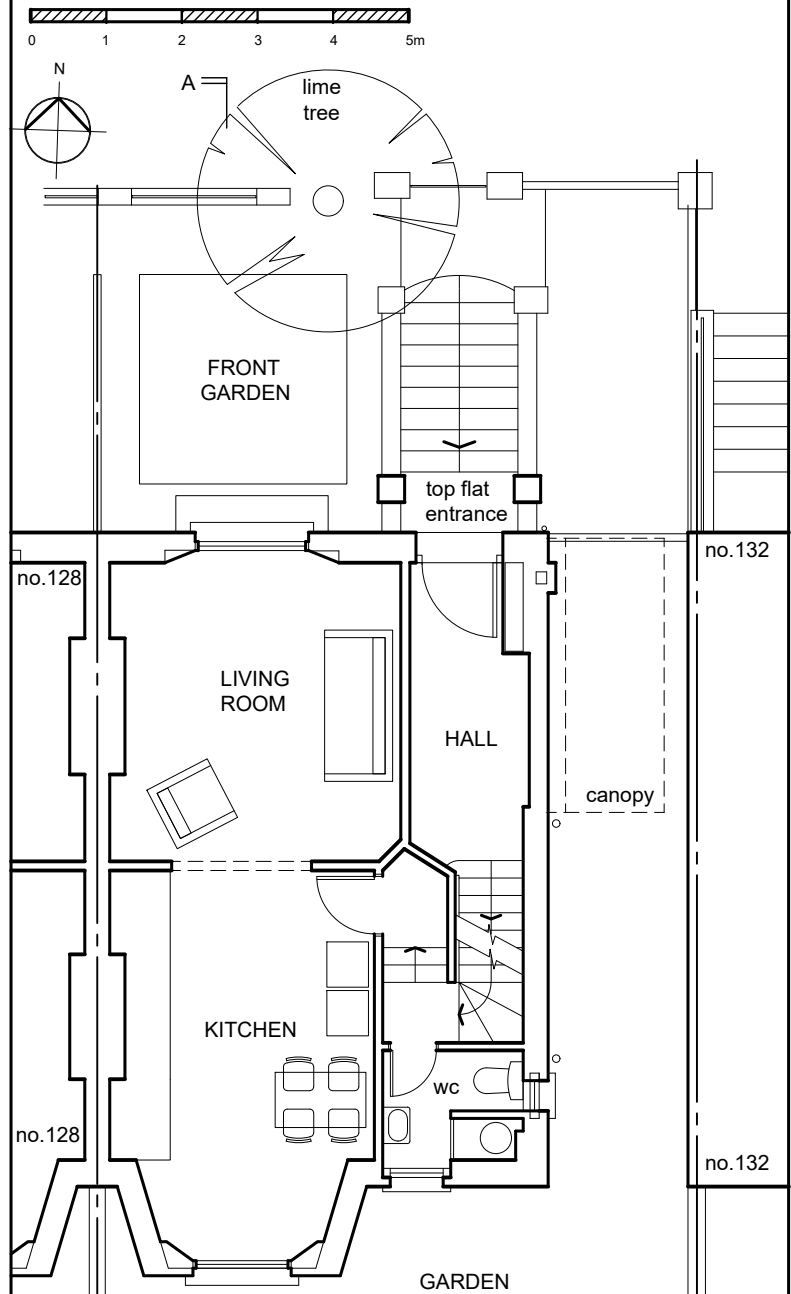


EXISTING GROUND FLOOR PLAN

JOB	
130A AGAR GROVE	
DRAWING DESCRIPTION	
EXISTING PLANS	
SCALE	
1:100	
DRAWING NUMBER	REV
P130 AG 02	.

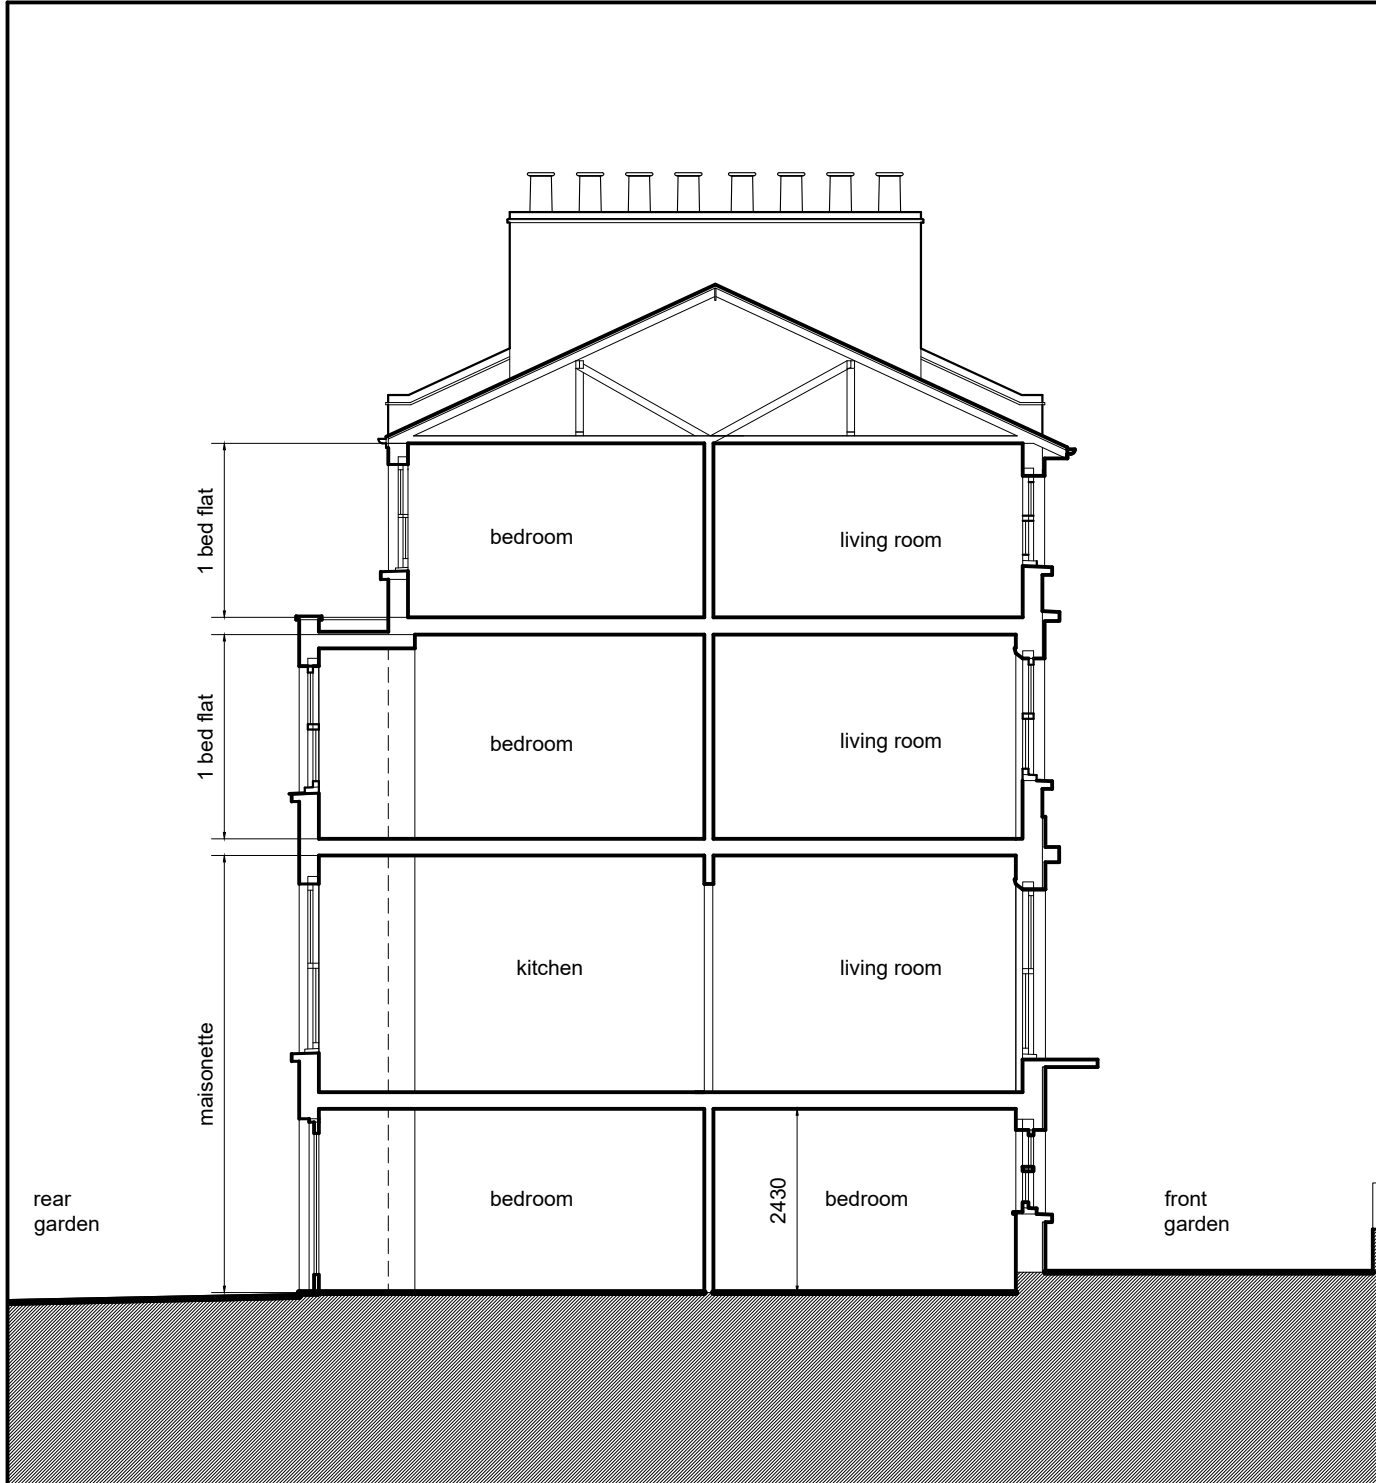

EXISTING SECTION A-A 1:100

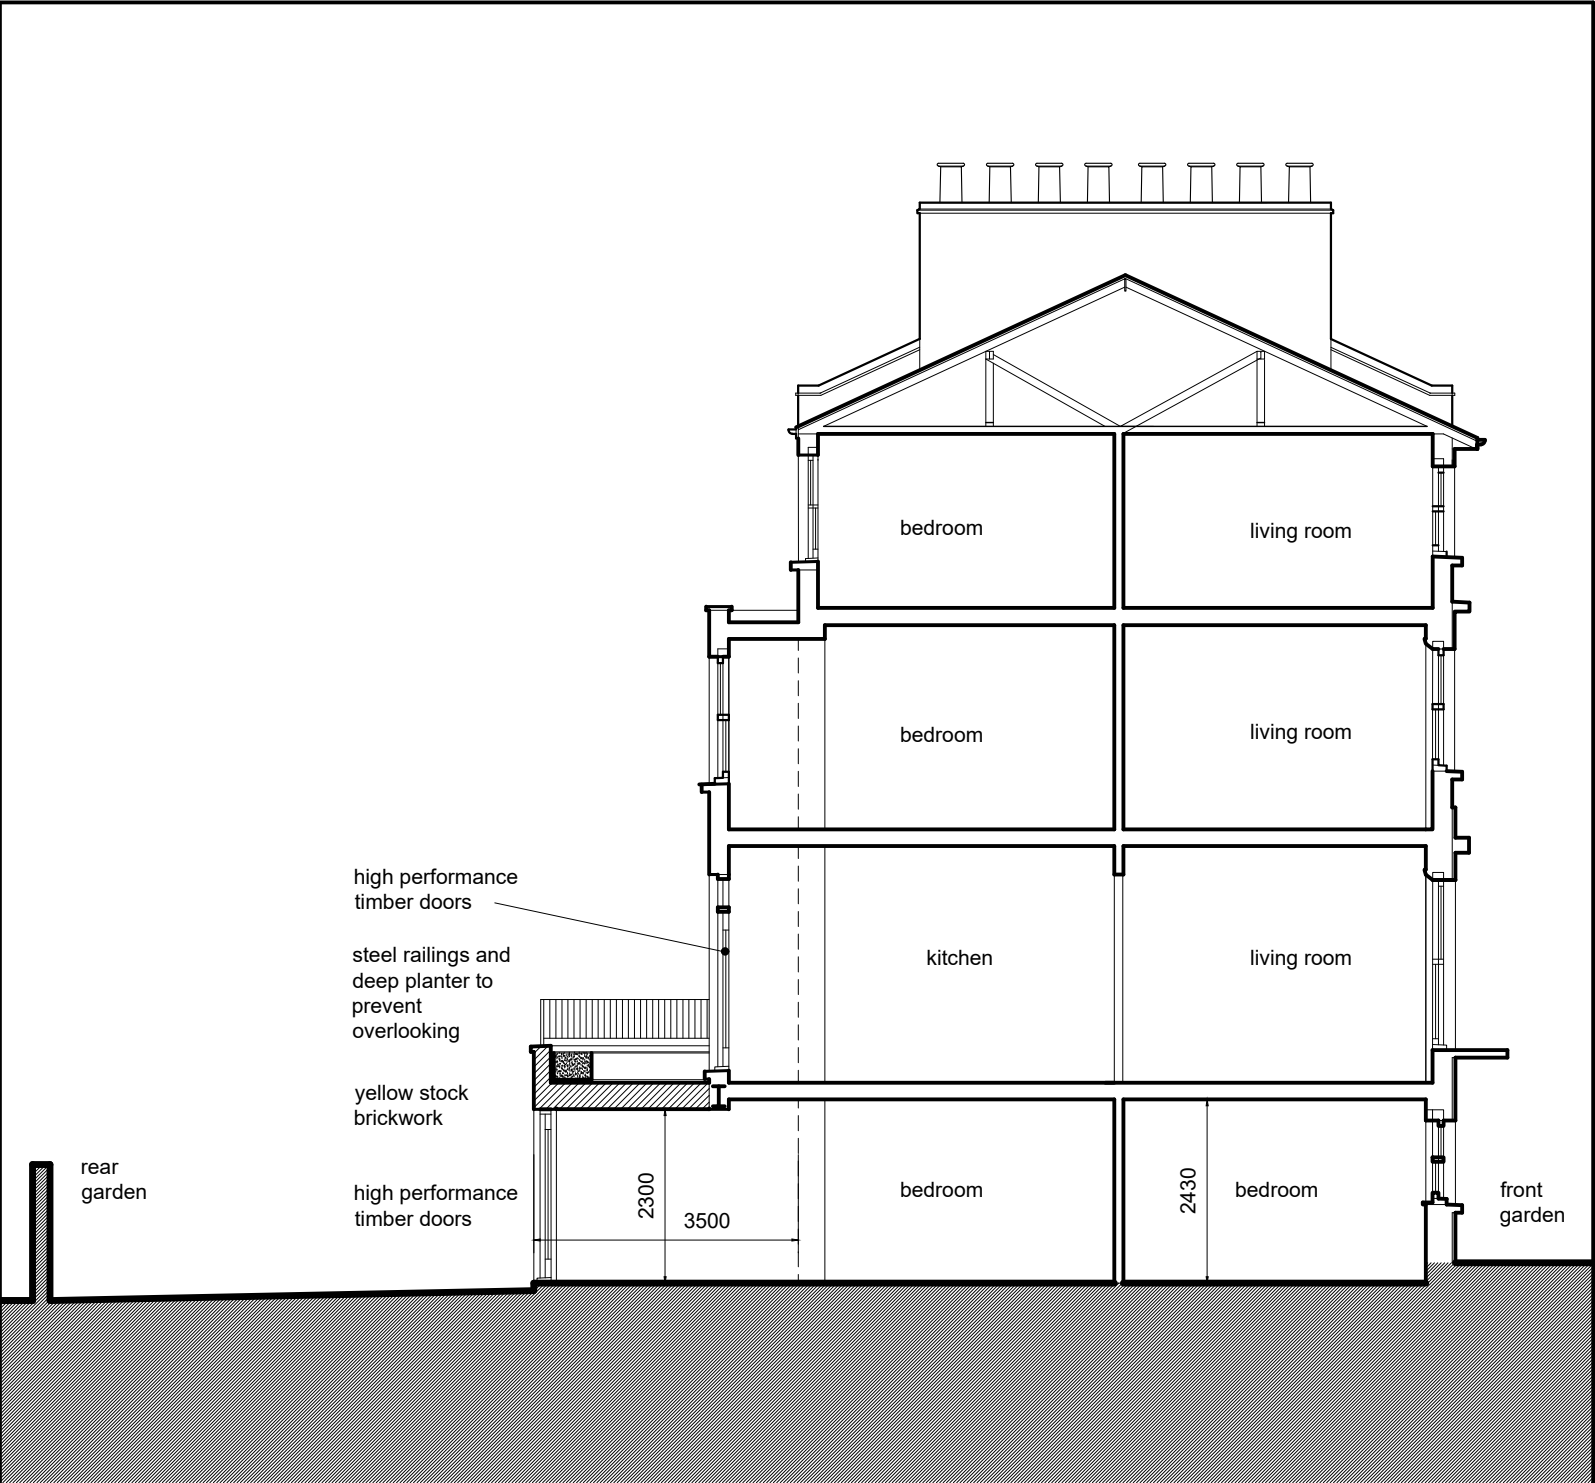


PROPOSED SECTION A-A 1:100

JOB	
130 AGAR GROVE NW1	
DRAWING DESCRIPTION	
SECTION AA	
SCALE	
1:100	
DRAWING NUMBER	REV
P130AG 05	.




PROPOSED PLANS (AMENDED)

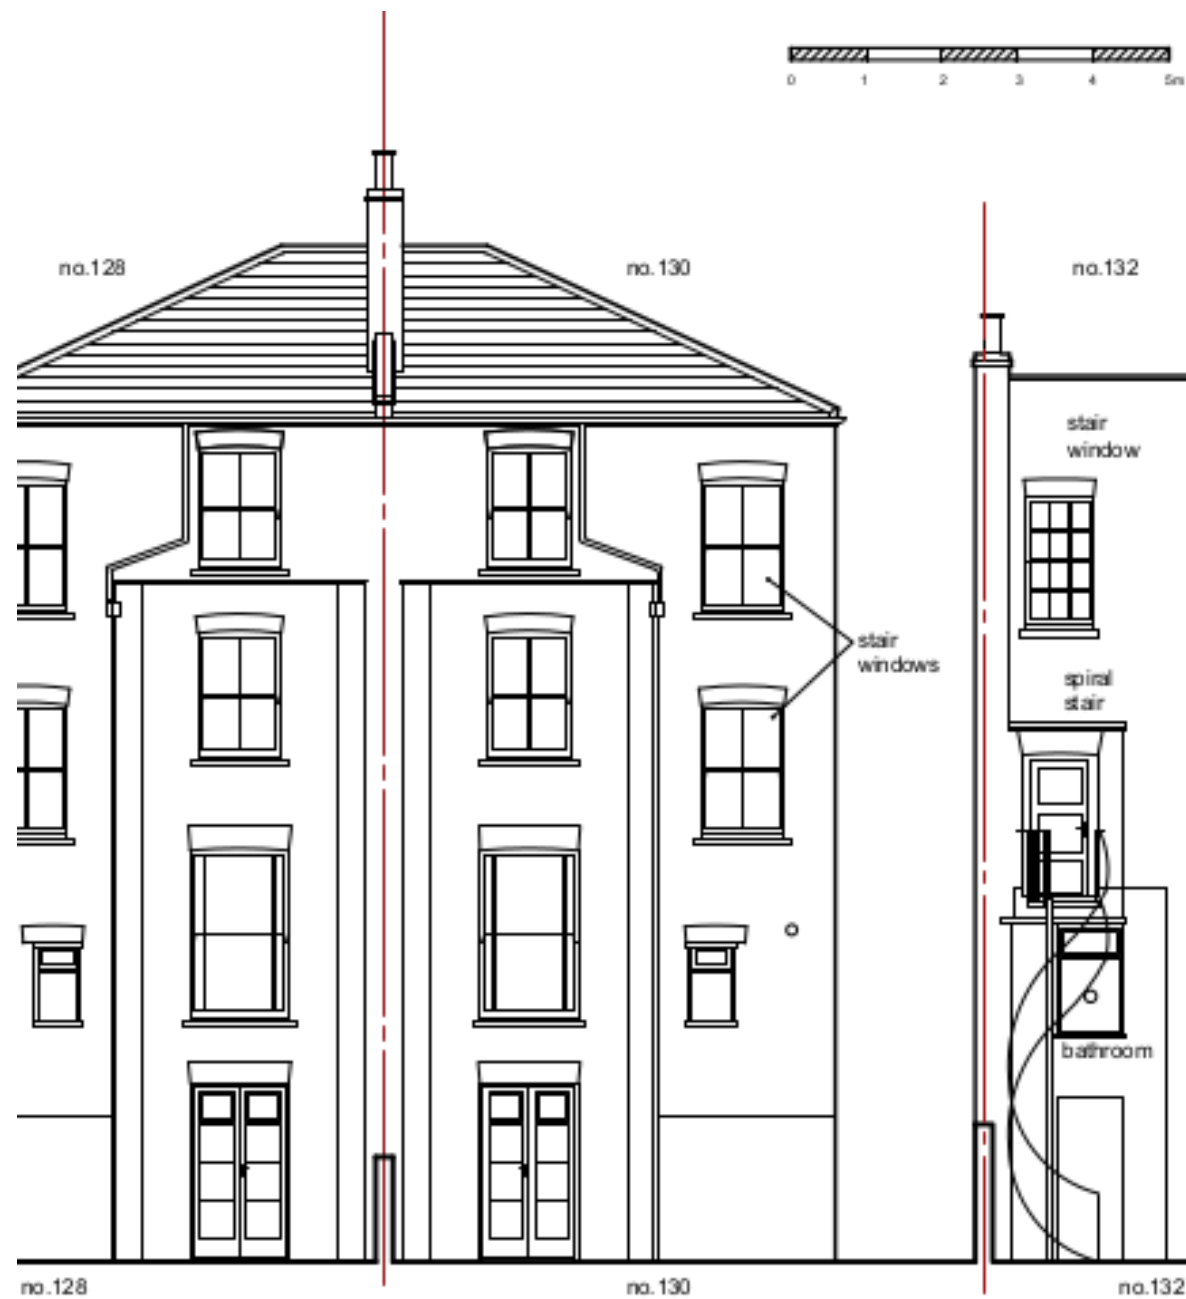

EXISTING REAR ELEVATION

Scale: 1:100

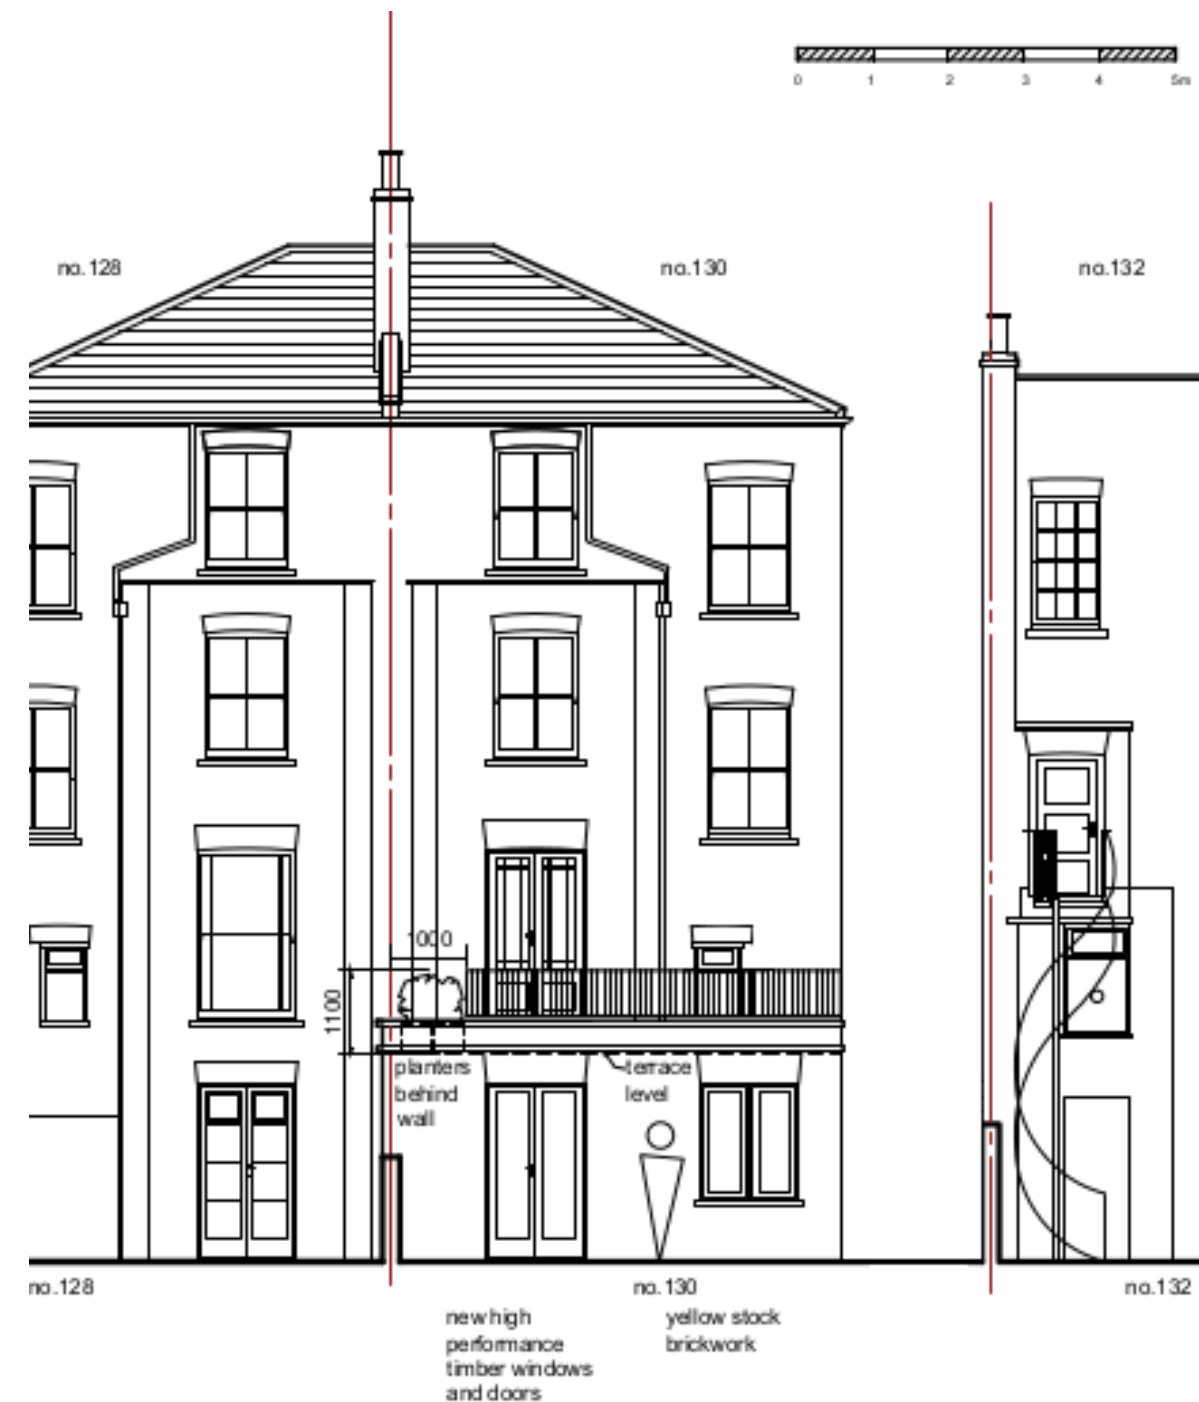

PROPOSED REAR ELEVATION

Scale: 1:100

Project Name

130A AGAR GROVE NW1


Date: 28/5/19

Sheet Number

P130AG04-D


Sheet Title

EXG & PROP REAR ELEV (AMENDED)

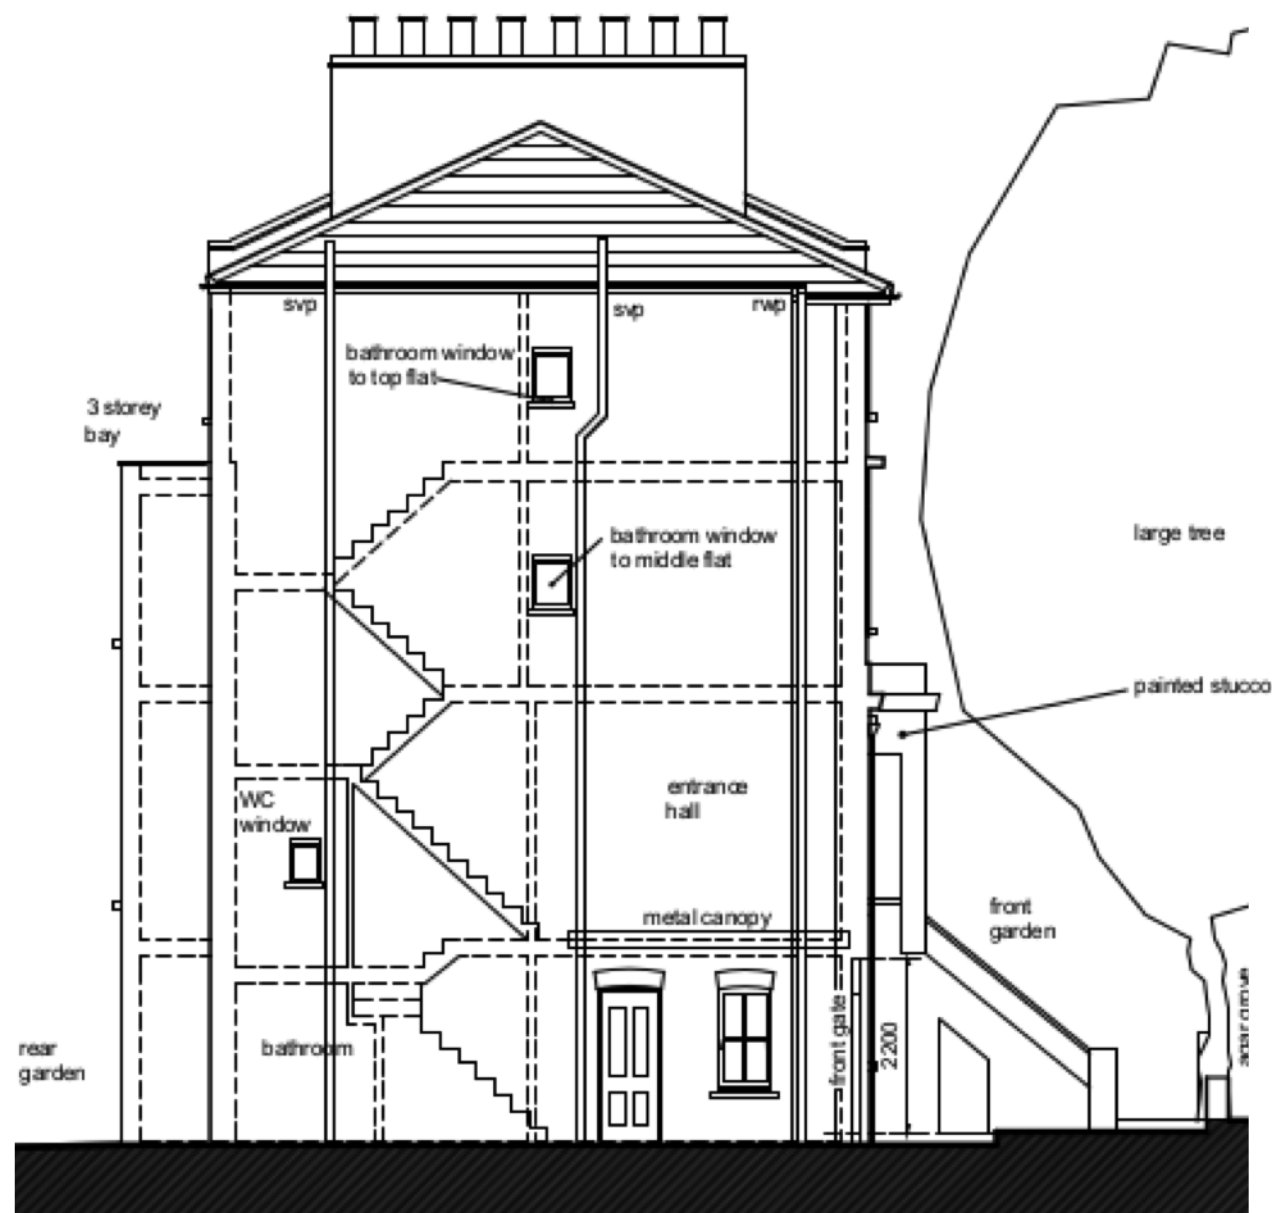

EXISTING SIDE ELEVATION

Scale: 1:100

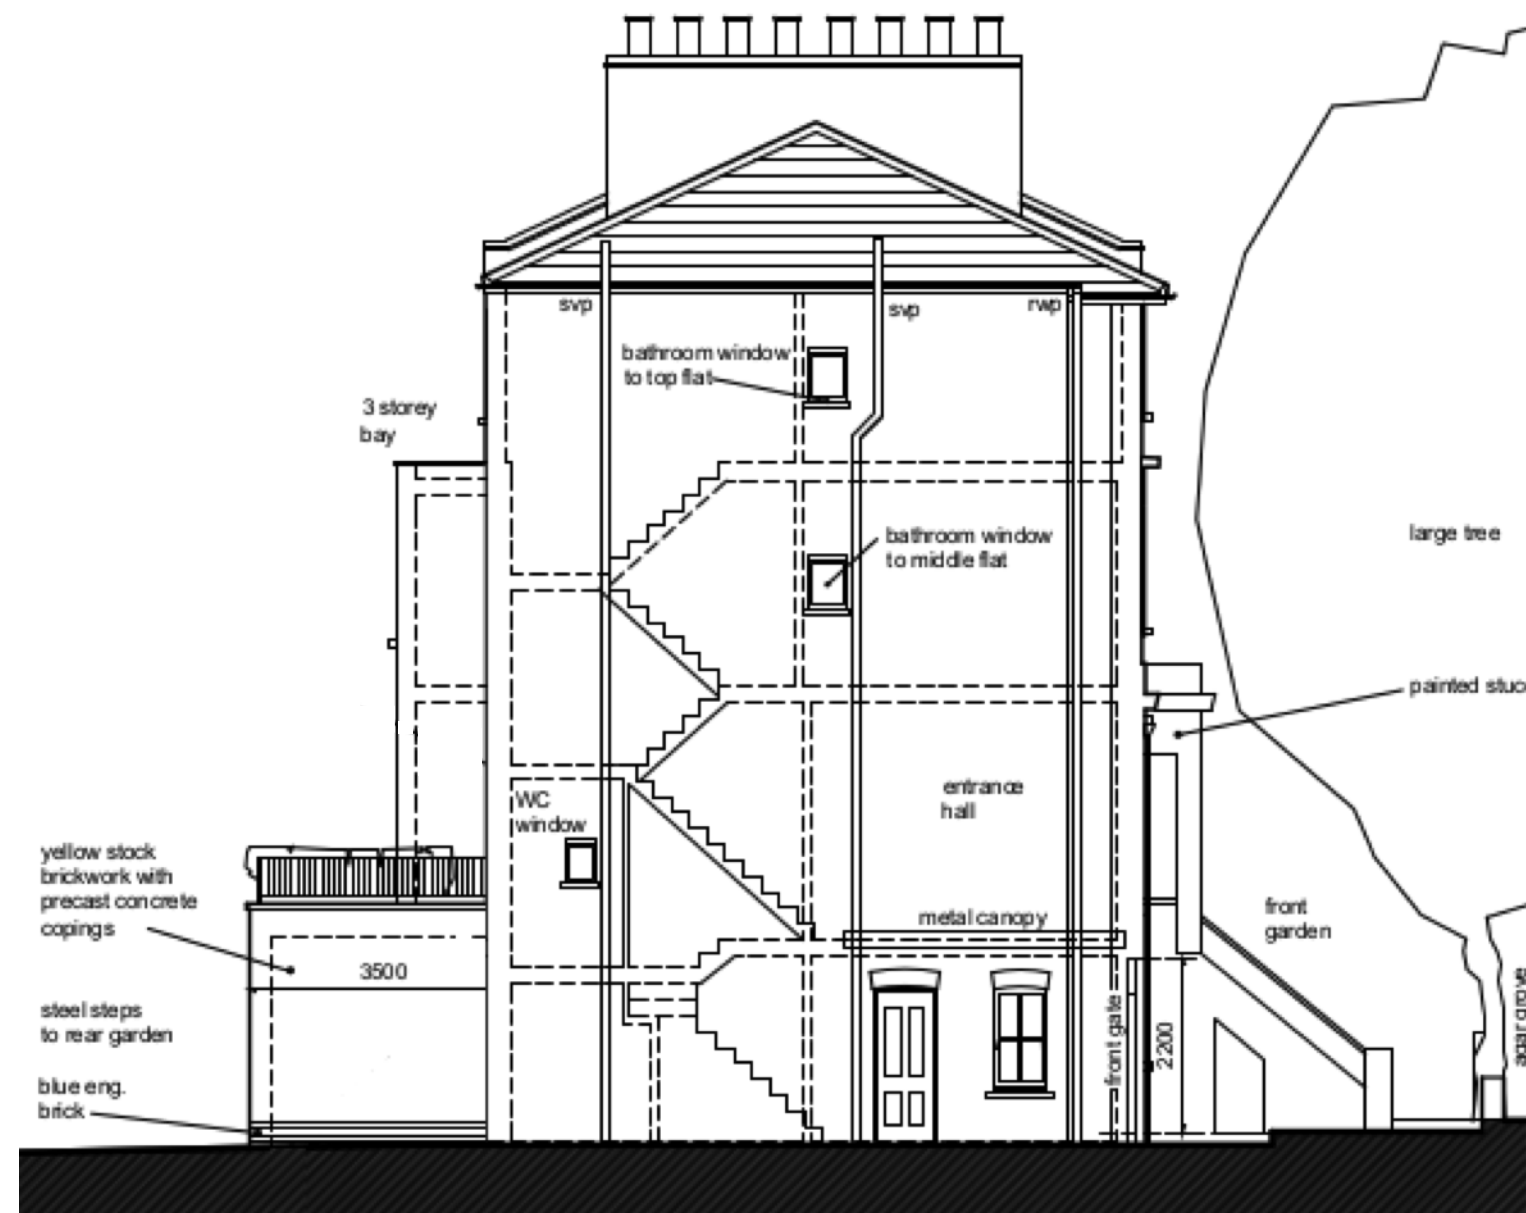

PROPOSED SIDE ELEVATION

Scale: 1:100

Project Name		Date: 28/5/19
130A AGAR GROVE NW1		
Sheet Number	Sheet Title	
P130AG06-B	EXG & PROP SIDE ELEV (AMENDED)	



FRONT ELEVATION -- UNCHANGED BY AMENDED PROPOSAL
Scale: 1:100

Project Name		Date: 28/5/19
130A AGAR GROVE NW1		
Sheet Number	Sheet Title	
P130AG07-C	EXG AND PROP FRONT (AMENDED)	