

Rev.	Date	Comment	By
------	------	---------	----

Do not scale from this drawing
All dimensions are to be checked on site
Any discrepancies are to be reported immediately to the Architect or Main Contractor

COPYRIGHT © 2003
ALL RIGHTS RESERVED IN THE COPYRIGHT
DESIGN AND PATENT ACT 1988, HAVE BEEN GENERALLY ASSERTED

Client

Mr and Mrs Tucker
2 Holly Lodge Gardens
Highgate, London N6 6AA

Project

Rear and Side Extension
General refurbishment works.

Drawing


Site Plan Only
Planning Application drawing

Project No.	Drawing No.	Issue	Scale
Ma862 0189	PLN	Rev -	

Scale	Date	Drawn By	Checked By
1/50	FEB 2019	AO	NM

Mulholland Ltd Architects

Mulholland Architects Limited
Nicholas Mulholland
8 Wood Rise
T: +44 (0)1899 28666
E: fraser@mulholland.co.uk

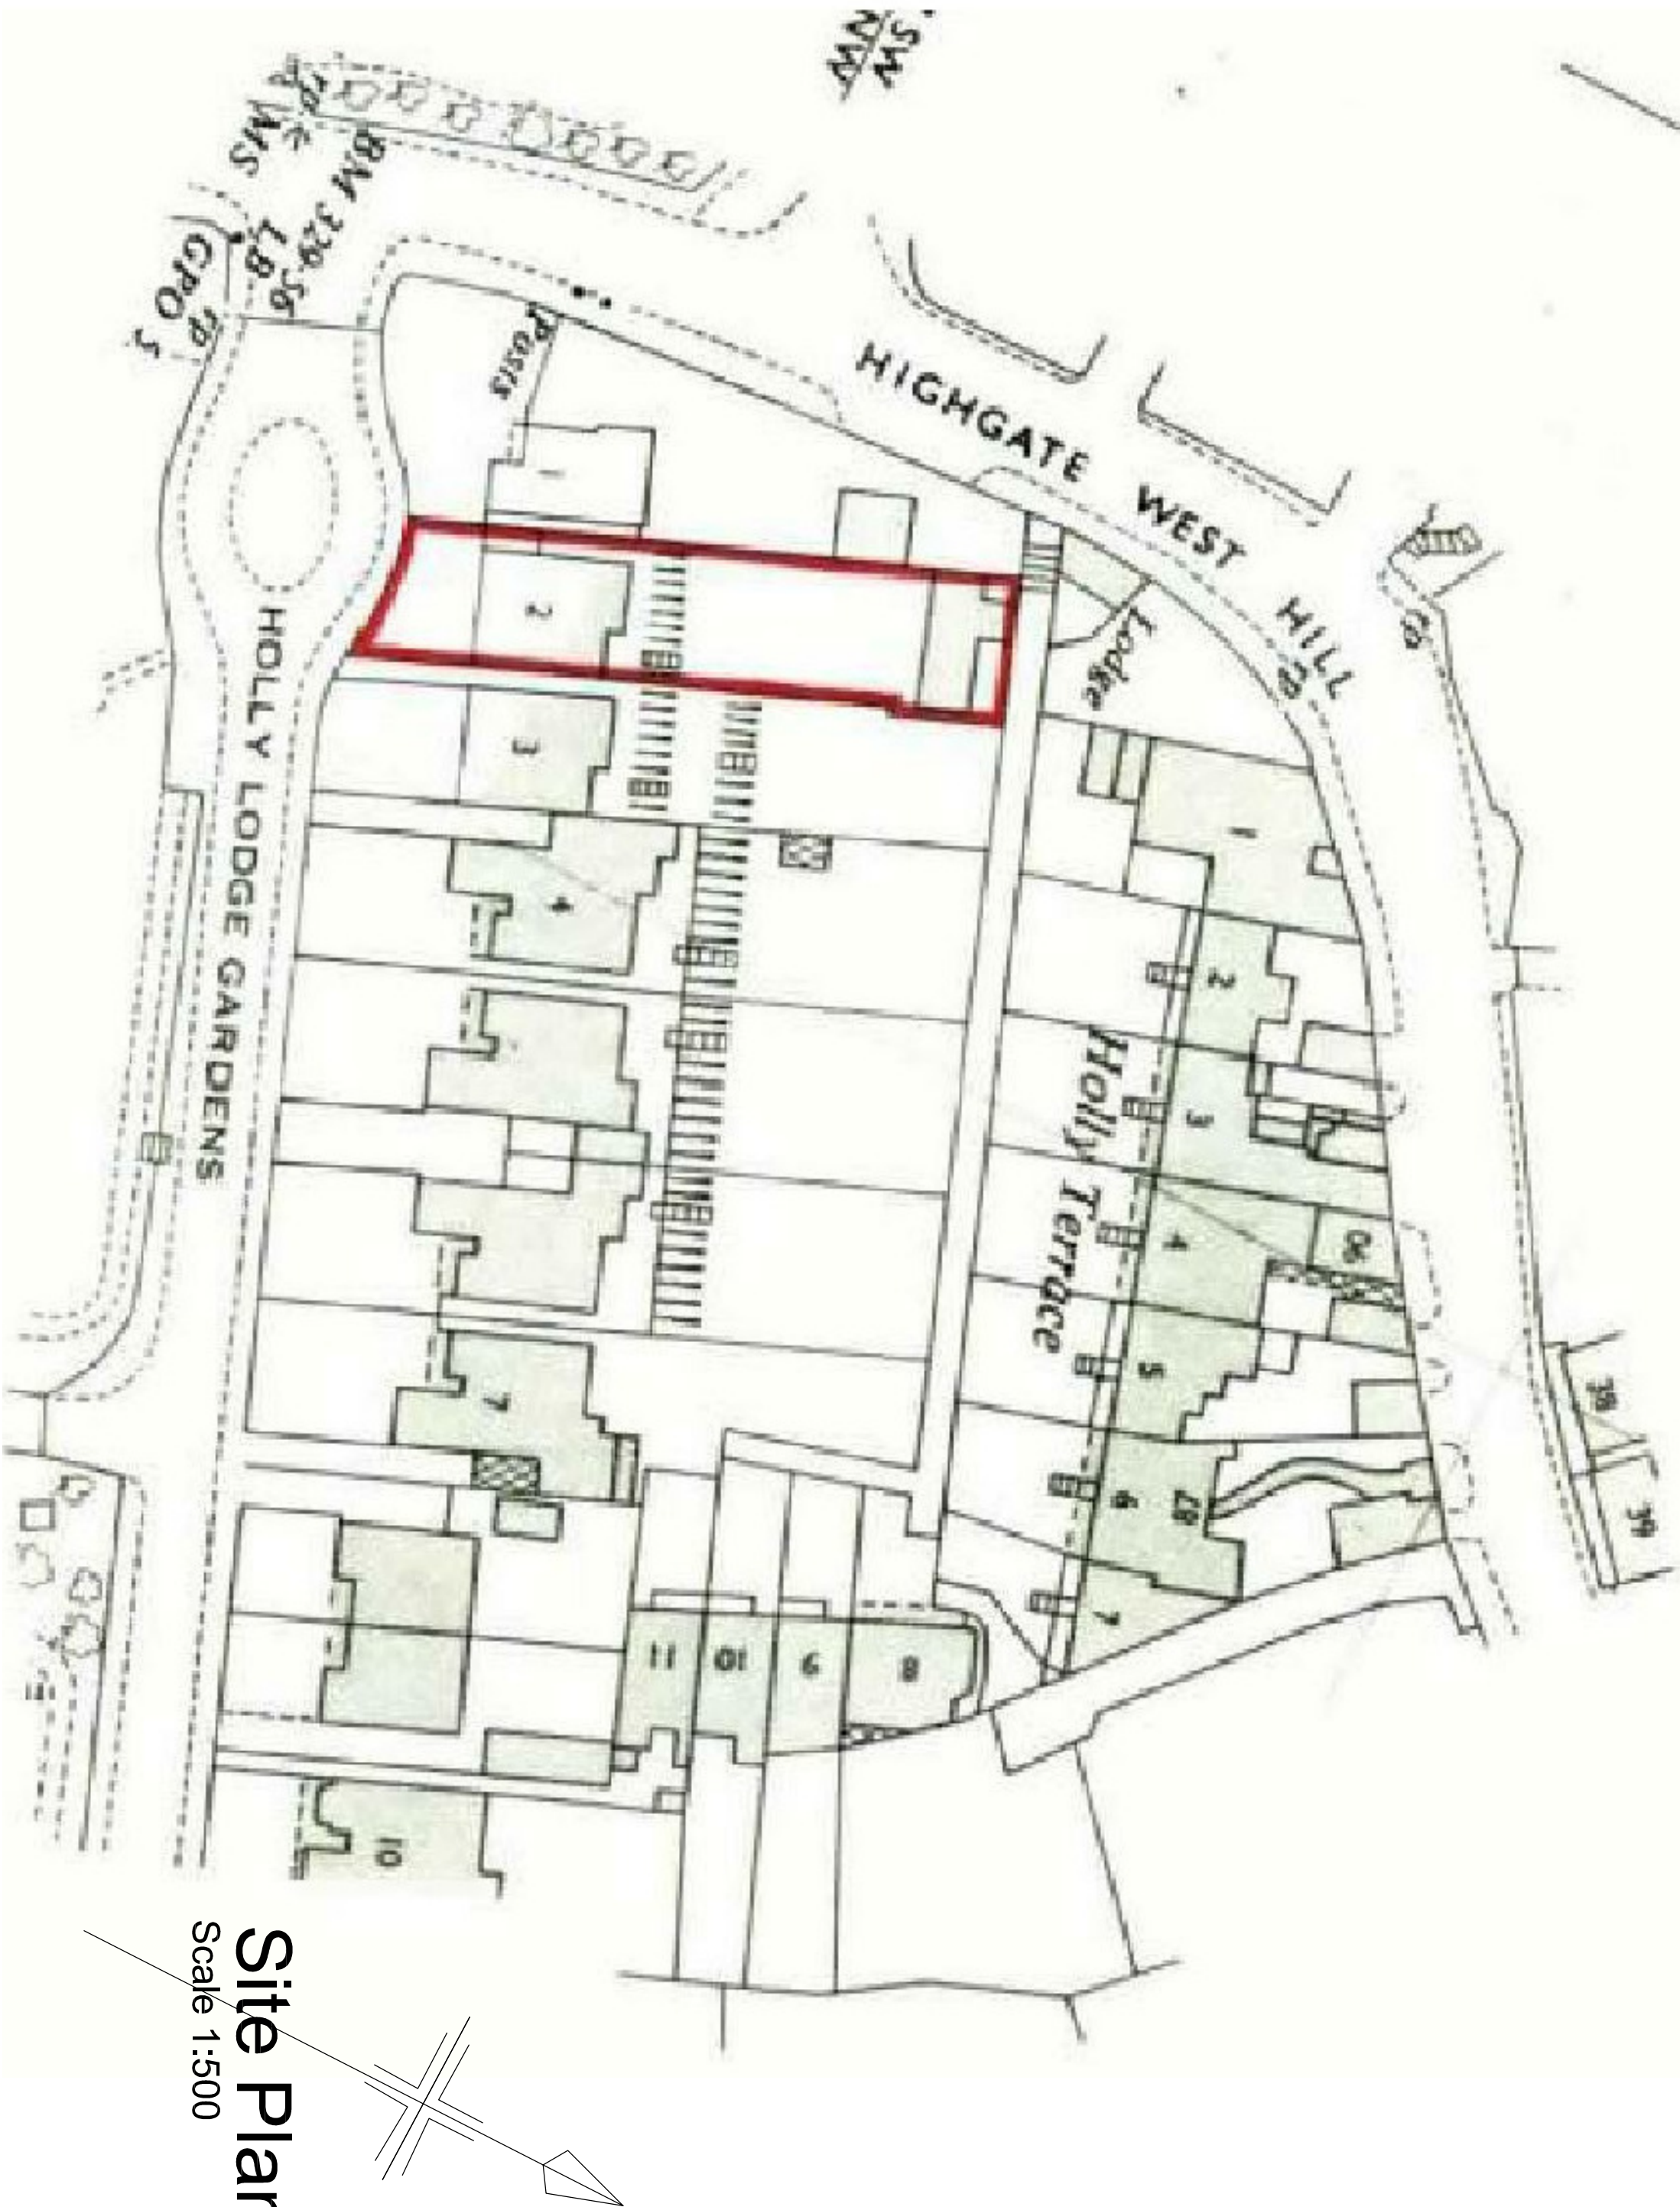

Site Plan
Scale 1:500