



Glass Houses

P 9802472W

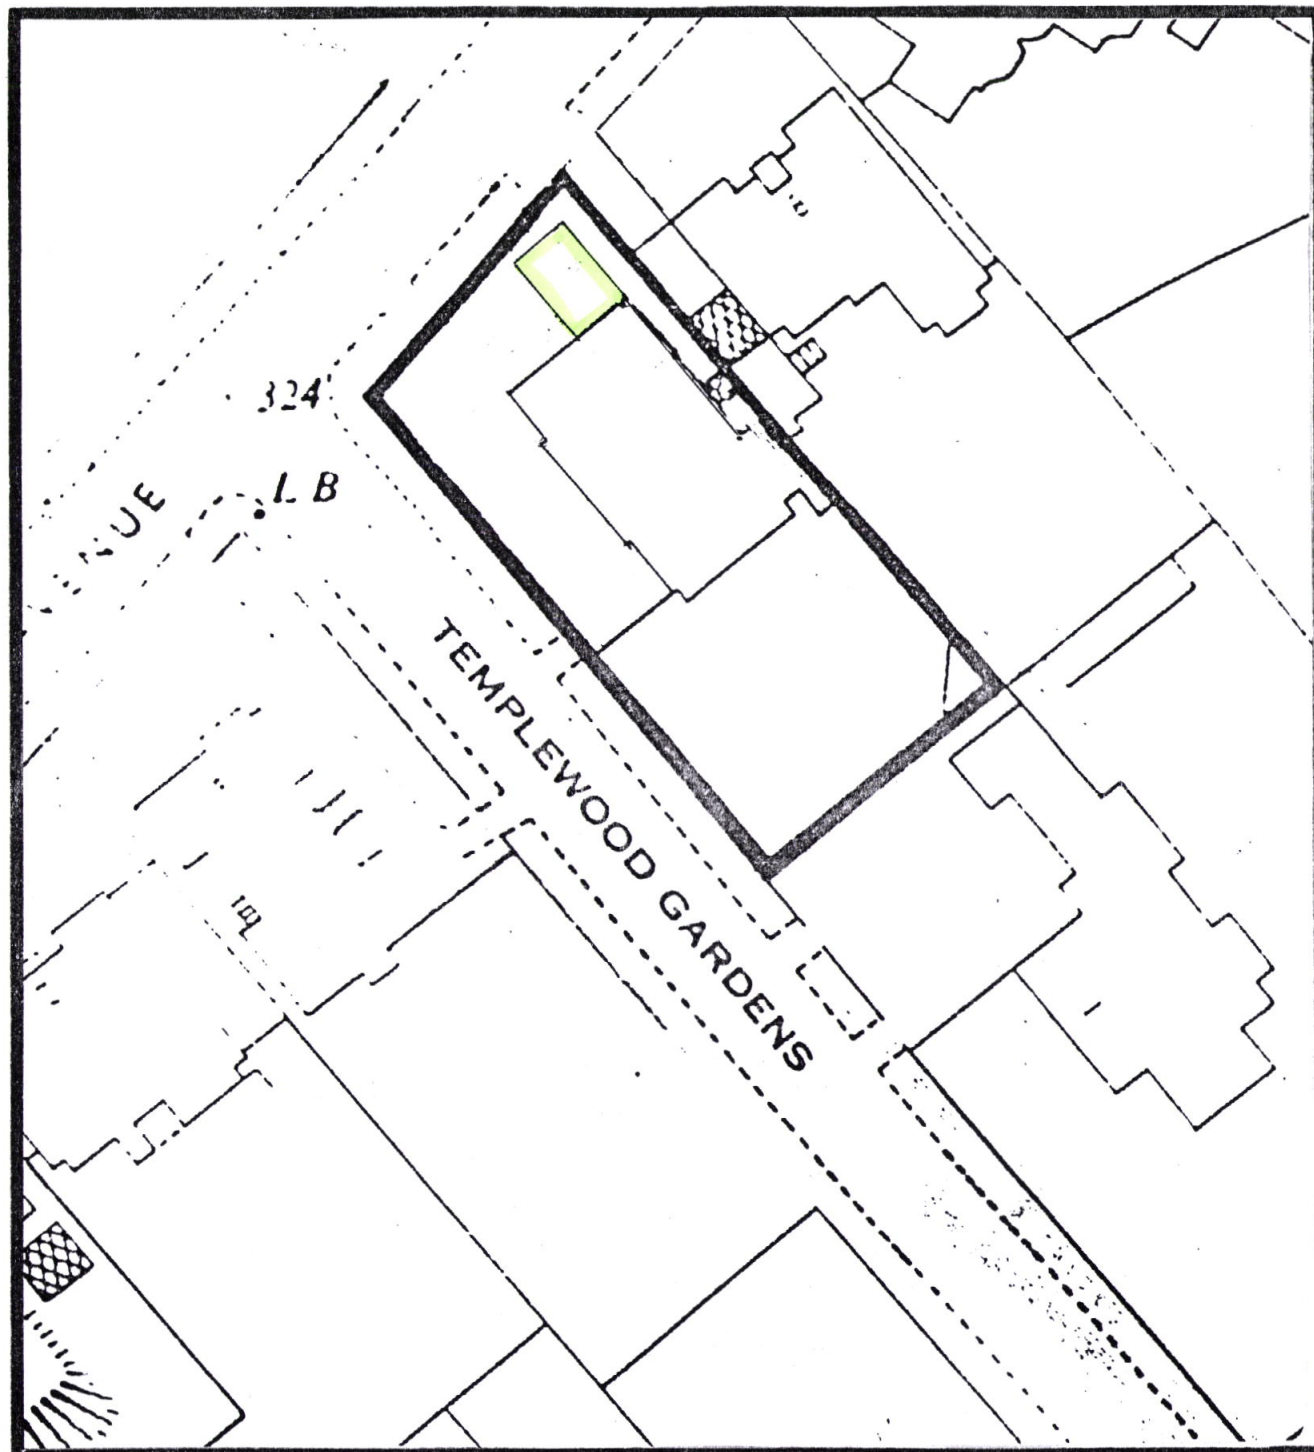


SITE PLAN

1 = 500

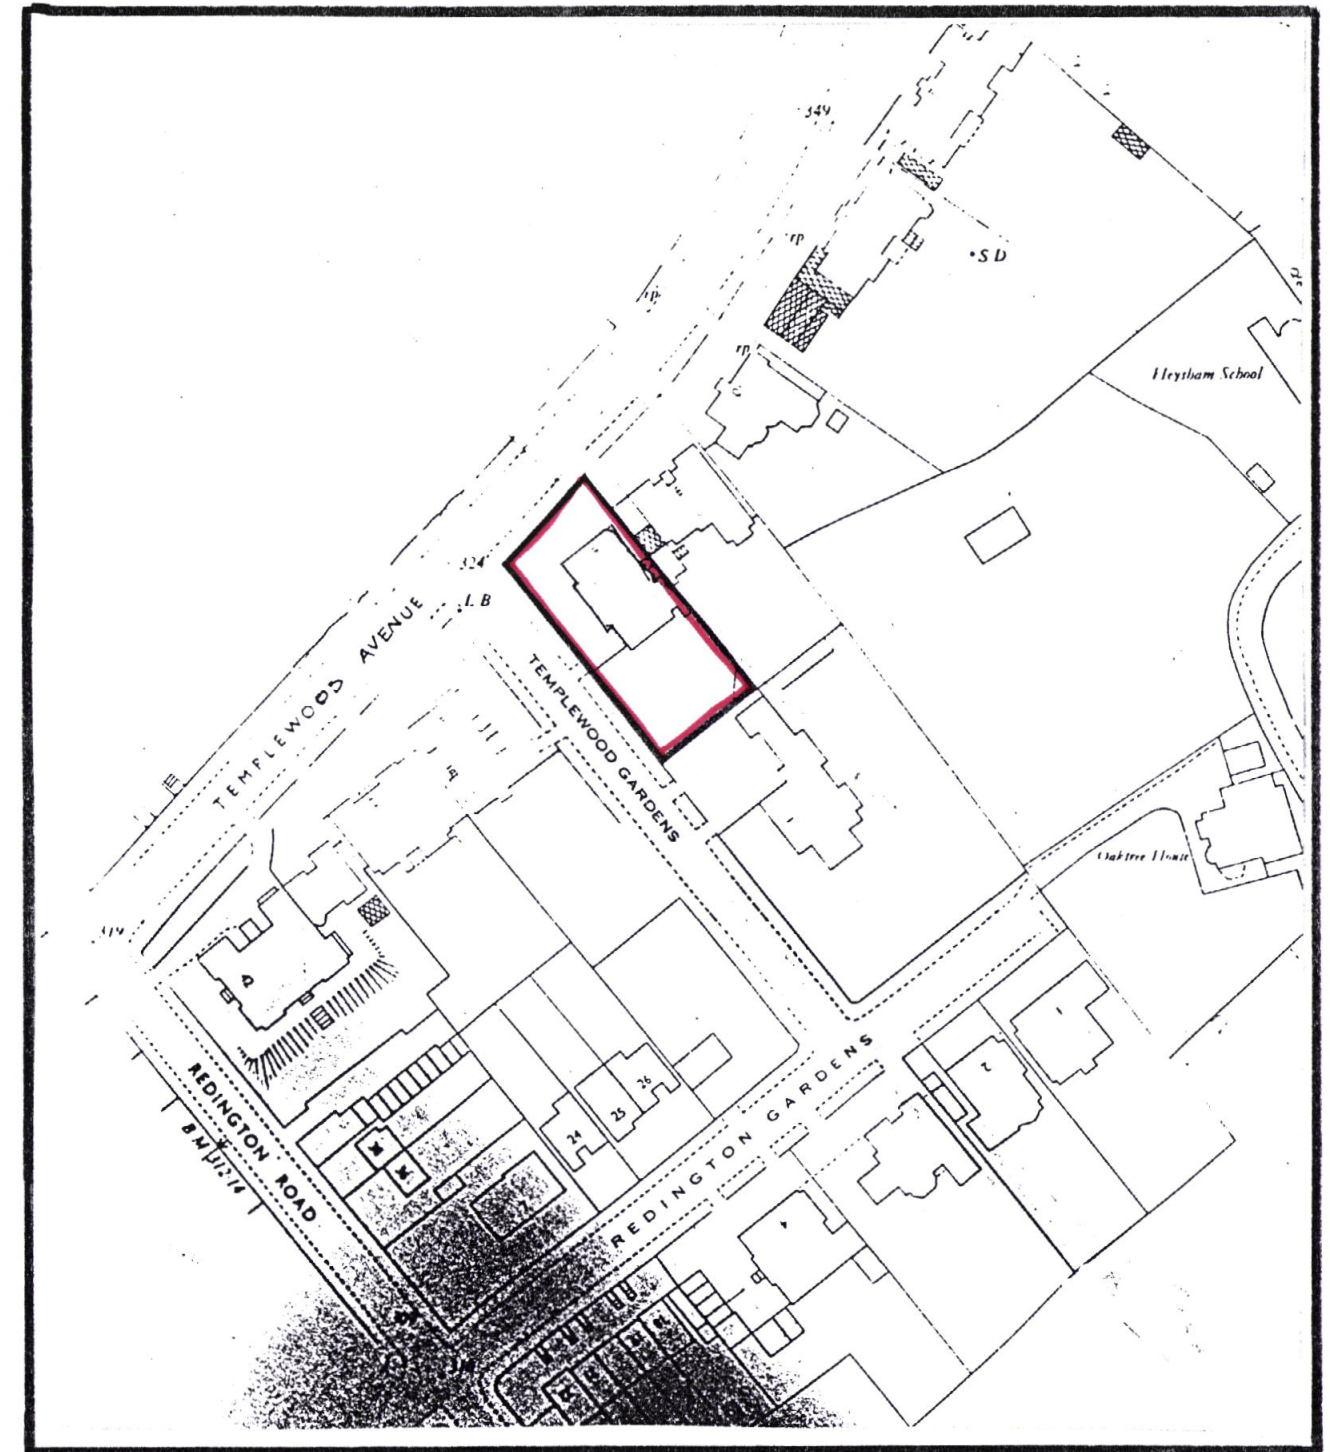

LOCATION

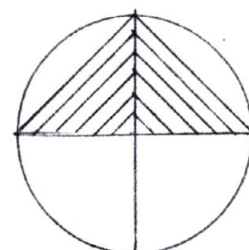

Client MR+MRS SCHAFER 6 TEMPLEWOOD GARDENS LONDON N13
 Drawn by: N/A Date: JUNE 98 Scale: AS SHOWN Dwg No: 5-01
 Glass Houses Ltd. Barnsbury Street London N1 1PW Tel: 0171 607 6071 Fax: 0171 609 6050
 © THIS DRAWING IS COPYRIGHT AND MAY NOT BE REPRODUCED IN PART OR IN WHOLE WITHOUT PRIOR WRITTEN CONSENT FROM GLASS HOUSES LIMITED

