

G	stage C: outline proposals -issued for information -client -council	19.06.19
F	stage C: outline proposals -issued for information -client -council	26.02.19
E	stage C: outline proposals -issued for information -client	12.02.19
D	stage C: outline proposals -issued for information -client	29.11.18
C	stage C: outline proposals -issued for information -client	15.08.18
B	stage C: outline proposals -issued for information -client	13.07.18
A	stage C: outline proposals -issued for information -client	10.07.18
-	stage C: outline proposals -issued for information -client	06.07.18

Rev Date

DRAWING STATUS **For Information**

Issued only for purpose indicated

This drawing to be read in conjunction with all consultants information.

All dimensions to be checked on site.
Do not scale, except for planning purposes.

This drawing is protected by copyright.

JOB NUMBER 212

JOB TITLE
Klein 2
7 Rosecroft Avenue, NW3 7QA


DRAWING TITLE
ground floor
proposed

SCALE: 1:50@A3

DATE: July 2018

DRAWING NO. REV

A/02/101 G

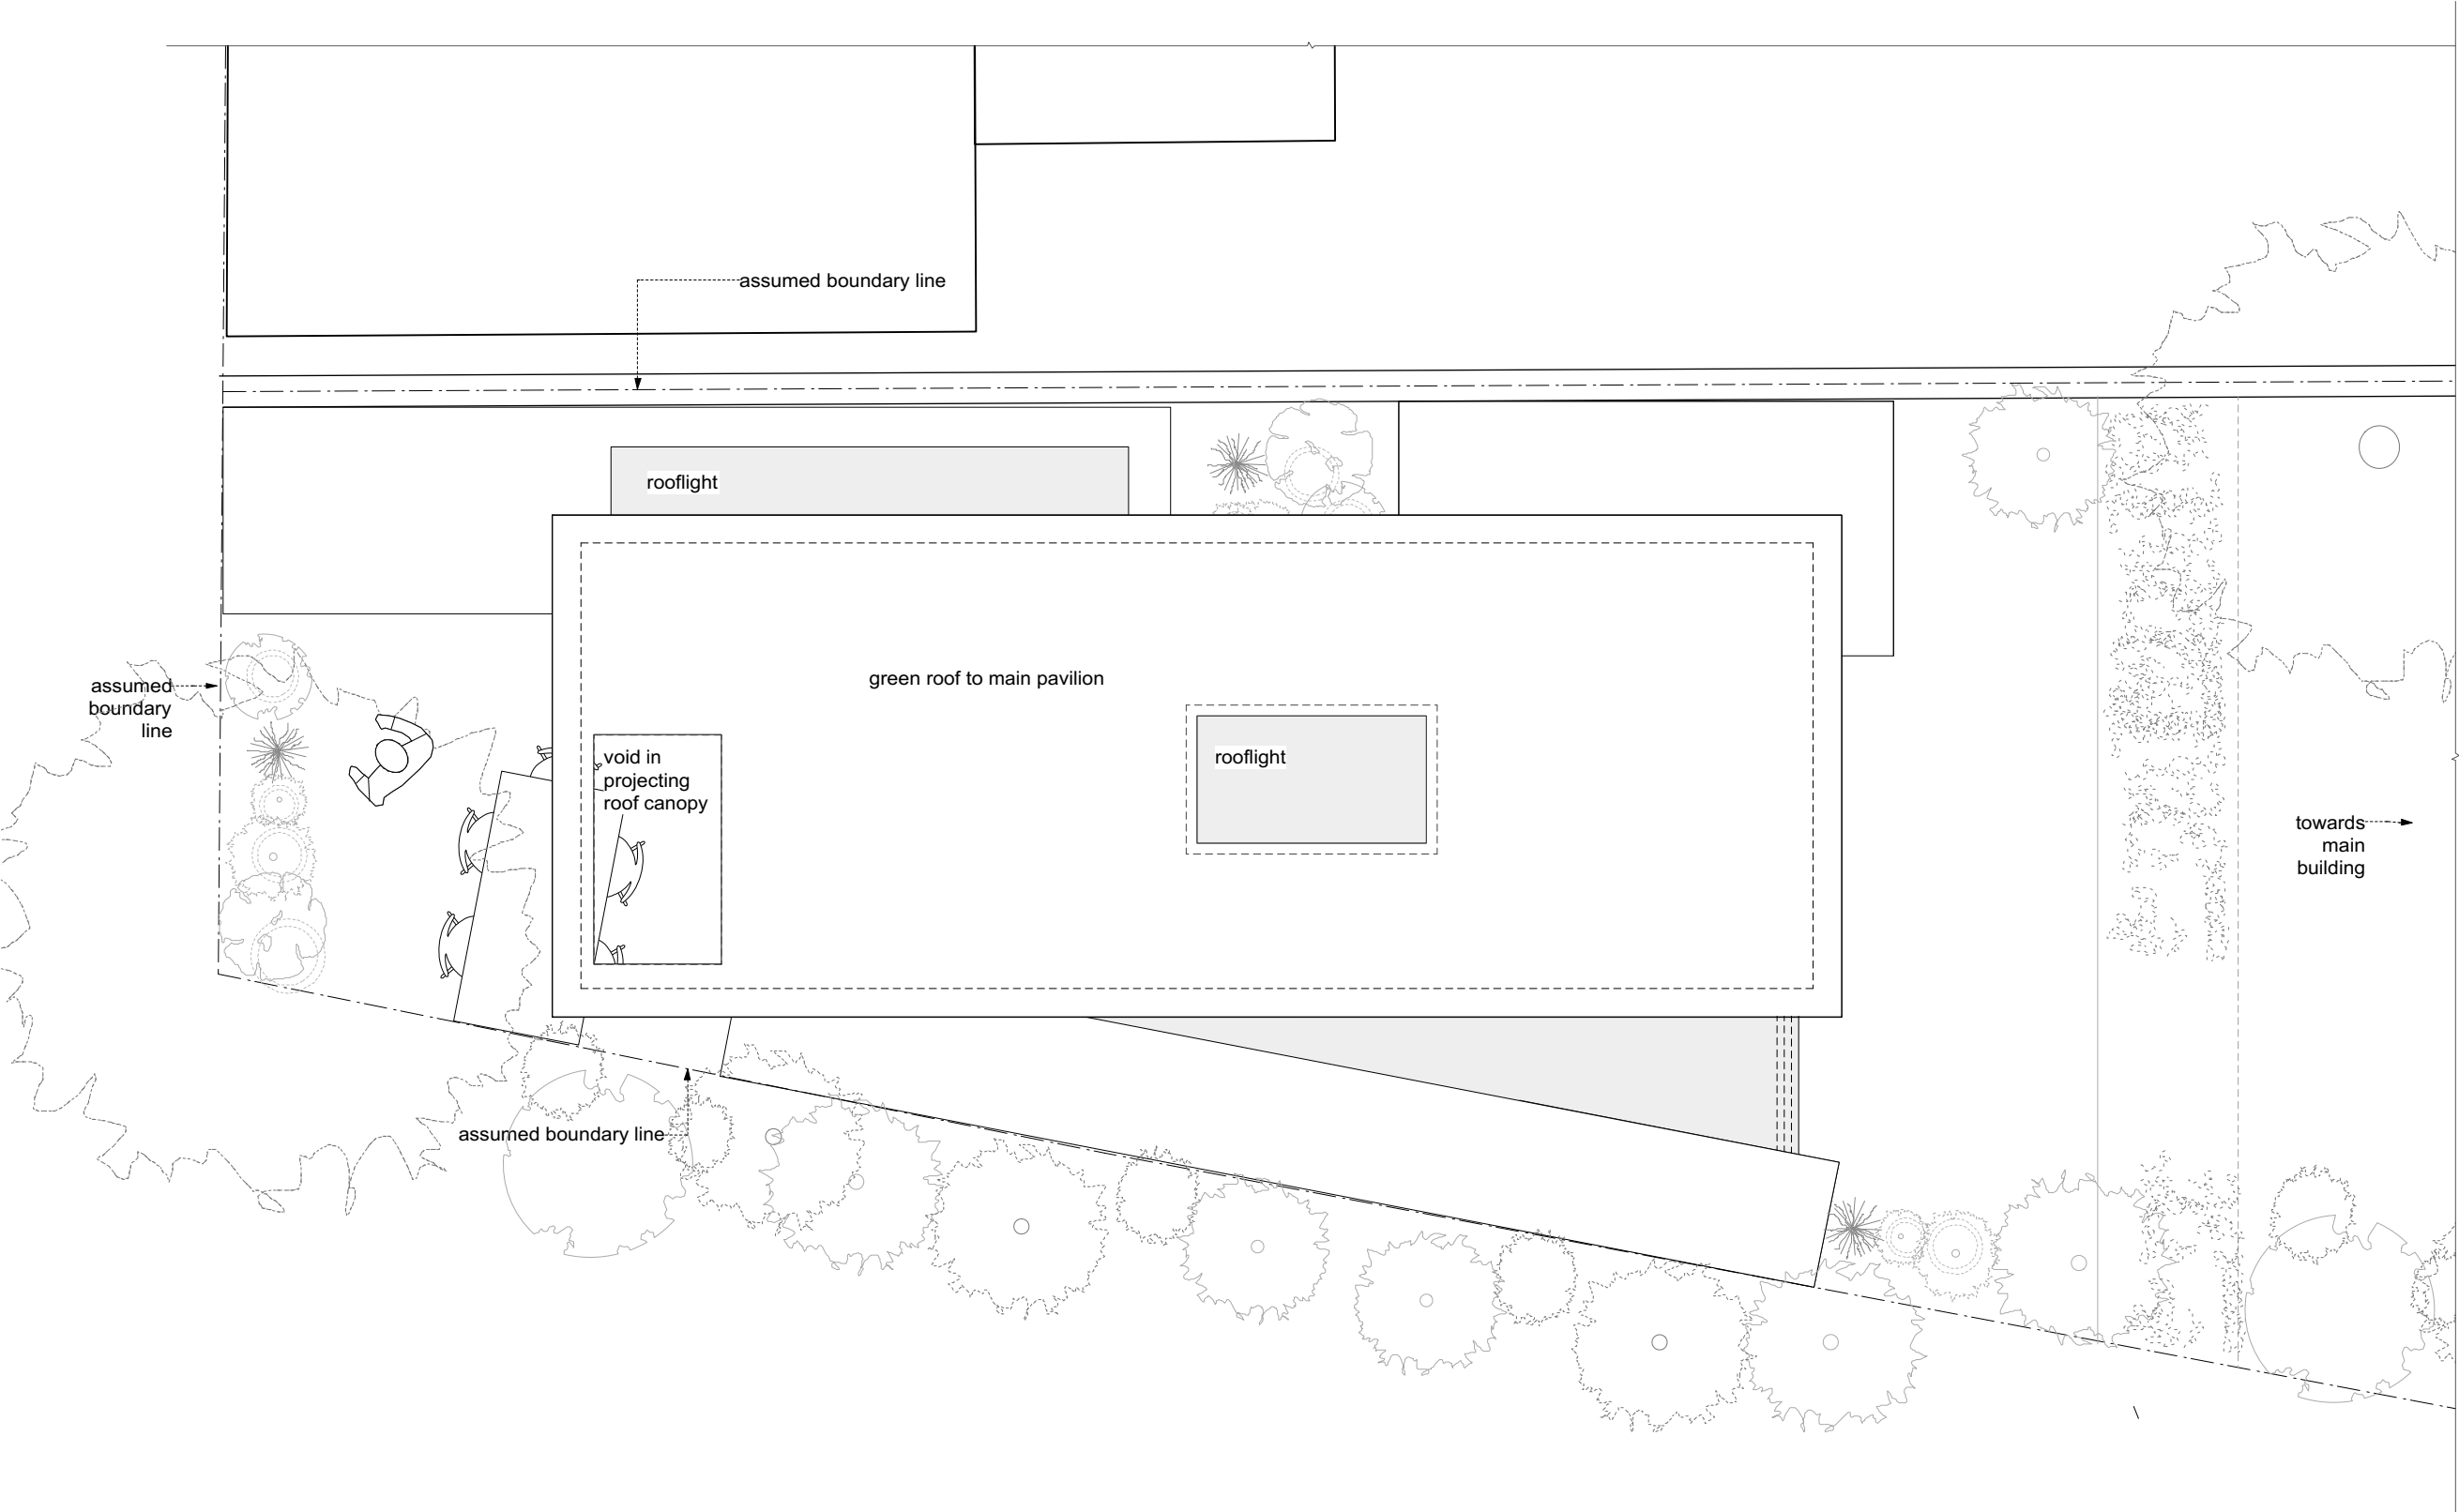

G	stage C: outline proposals -issued for information -client -council	19.06.19
F	stage C: outline proposals -issued for information -client -council	19.06.19
E	stage C: outline proposals -issued for information -client -council	26.02.19
D	stage C: outline proposals -issued for information -client	12.02.19
C	stage C: outline proposals -issued for information -client	15.08.18
B	stage C: outline proposals -issued for information -client	13.07.18
A	stage C: outline proposals -issued for information -client	10.07.18
-	stage C: outline proposals -issued for information -client	06.07.18

Rev Date

DRAWING STATUS **For Information**
Issued only for purpose indicated

This drawing to be read in conjunction with all consultants information.
All dimensions to be checked on site.
Do not scale, except for planning purposes.
This drawing is protected by copyright.

JOB NUMBER 212


JOB TITLE
Klein 2
7 Rosecroft Avenue, NW3 7QA

DRAWING TITLE
roof plan
proposed


SCALE: 1:50@A3

DATE: July 2018

DRAWING NO. **A/02/102** REV **G**

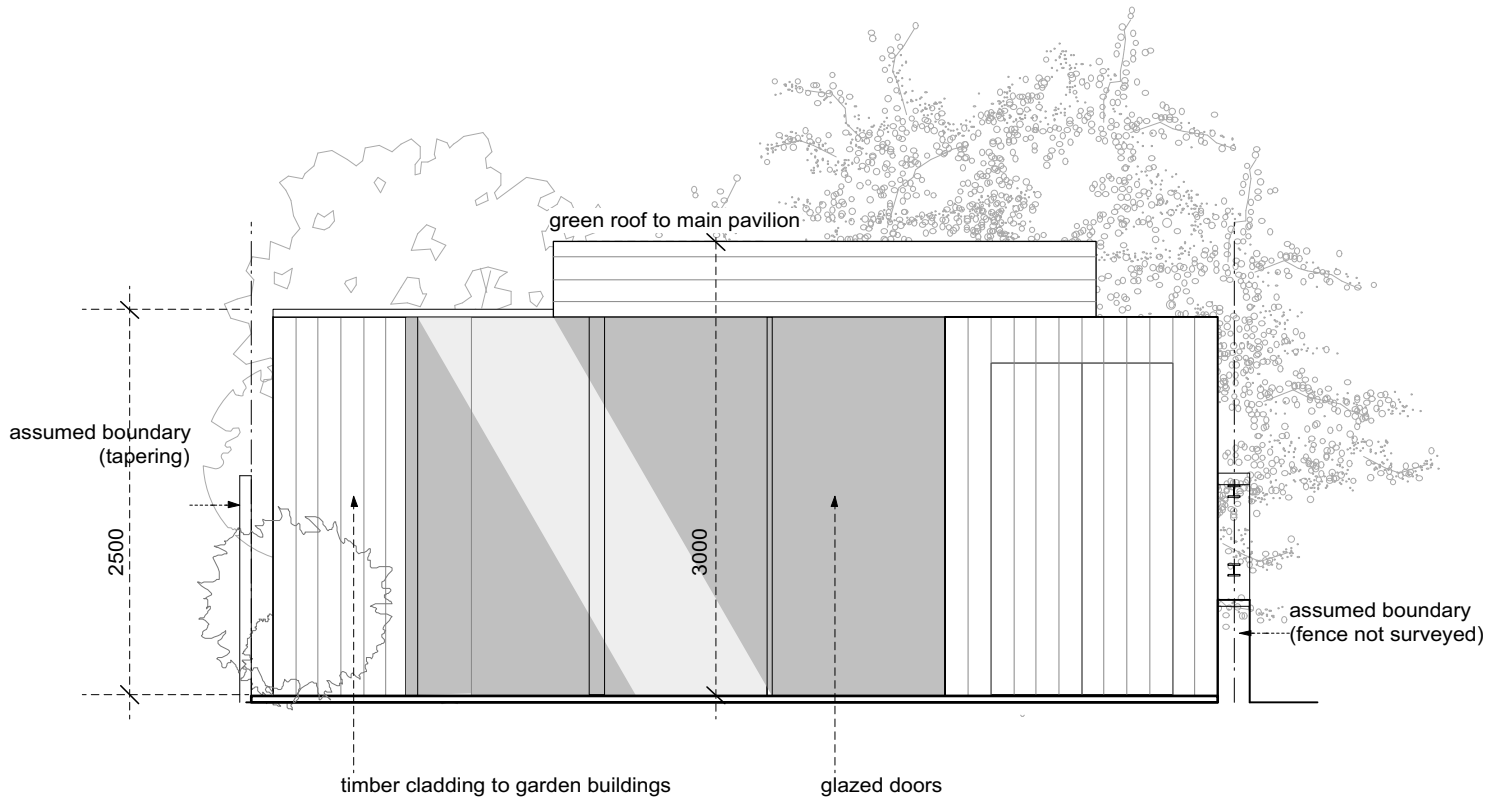

front / NE elevation

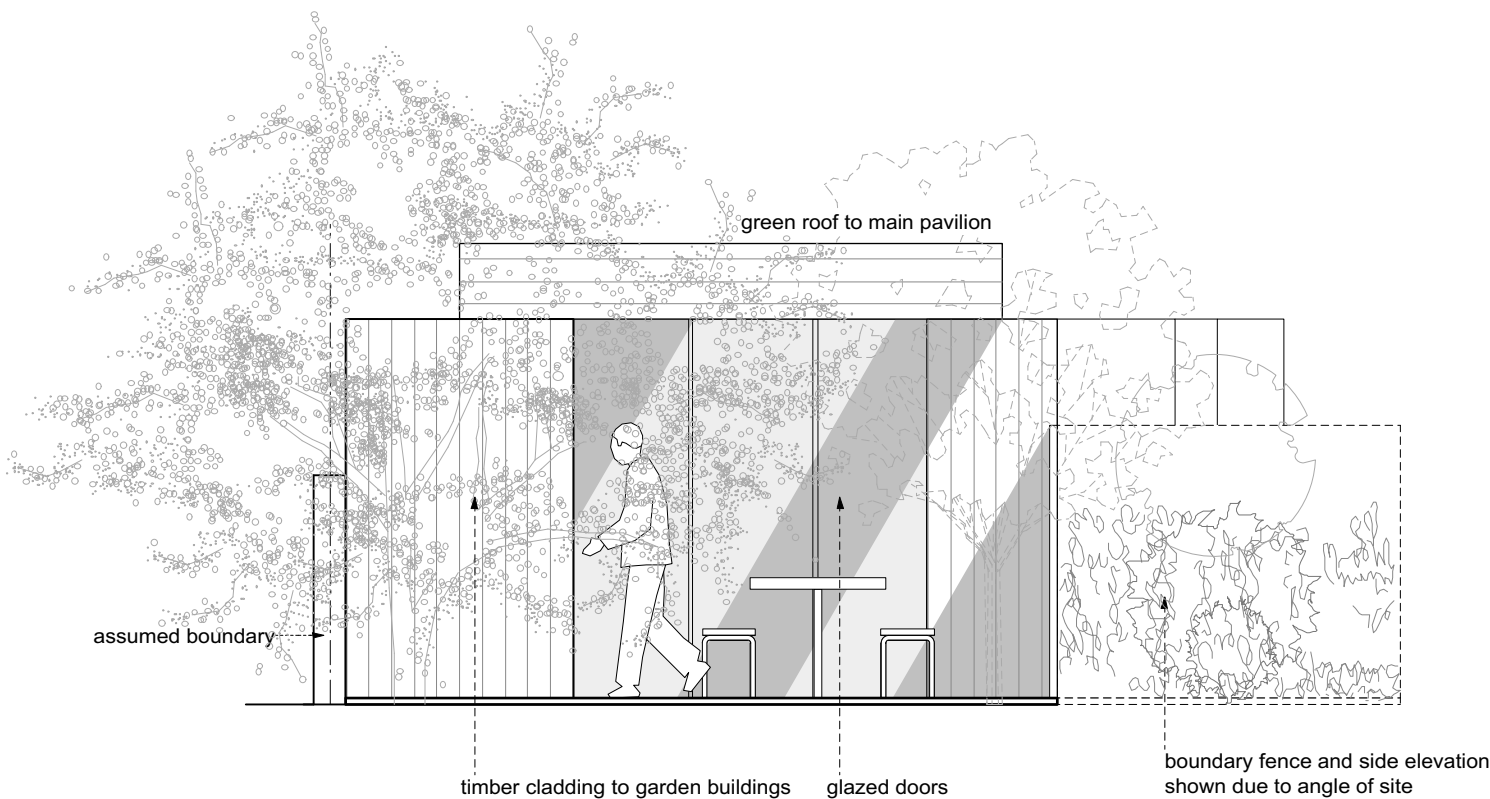

rear / SW elevation

F	stage C: outline proposals -issued for information -client -council	19.06.19
E	stage C: outline proposals -issued for information -client -council	19.06.19
D	stage C: outline proposals -issued for information -client -council	26.02.19
C	stage C: outline proposals -issued for information -client	12.02.19
B	stage C: outline proposals -issued for information -client	13.07.18
A	stage C: outline proposals -issued for information -client	10.07.18
-	stage C: outline proposals -issued for information -client	06.07.18

Rev Date

DRAWING STATUS **For Information**
Issued only for purpose indicated

This drawing is to be read in conjunction with all consultants information.
All dimensions to be checked on site.
Do not scale, except for planning purposes.
This drawing is protected by copyright.

JOB NUMBER 212


JOB TITLE
Klein 2
7 Rosecroft Avenue, NW3 7QA

DRAWING TITLE
external elevations
proposed


SCALE: 1:50@A3

DATE: July 2018

DRAWING NO. **A/02/103** REV **E**

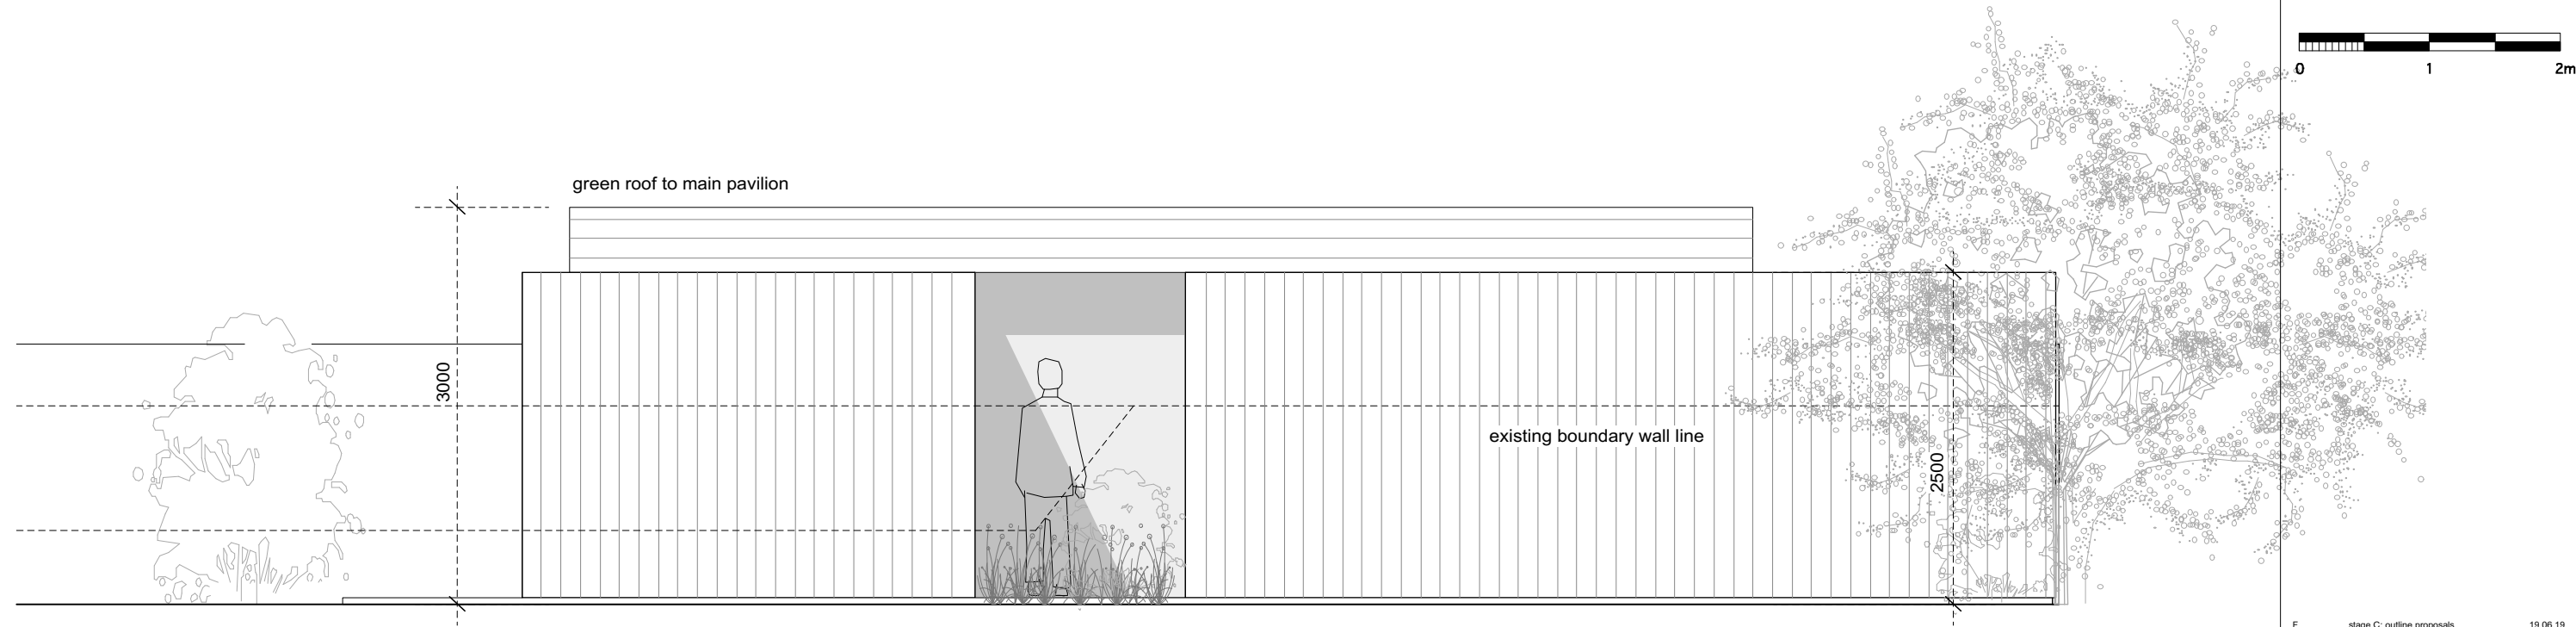

side / NW elevation

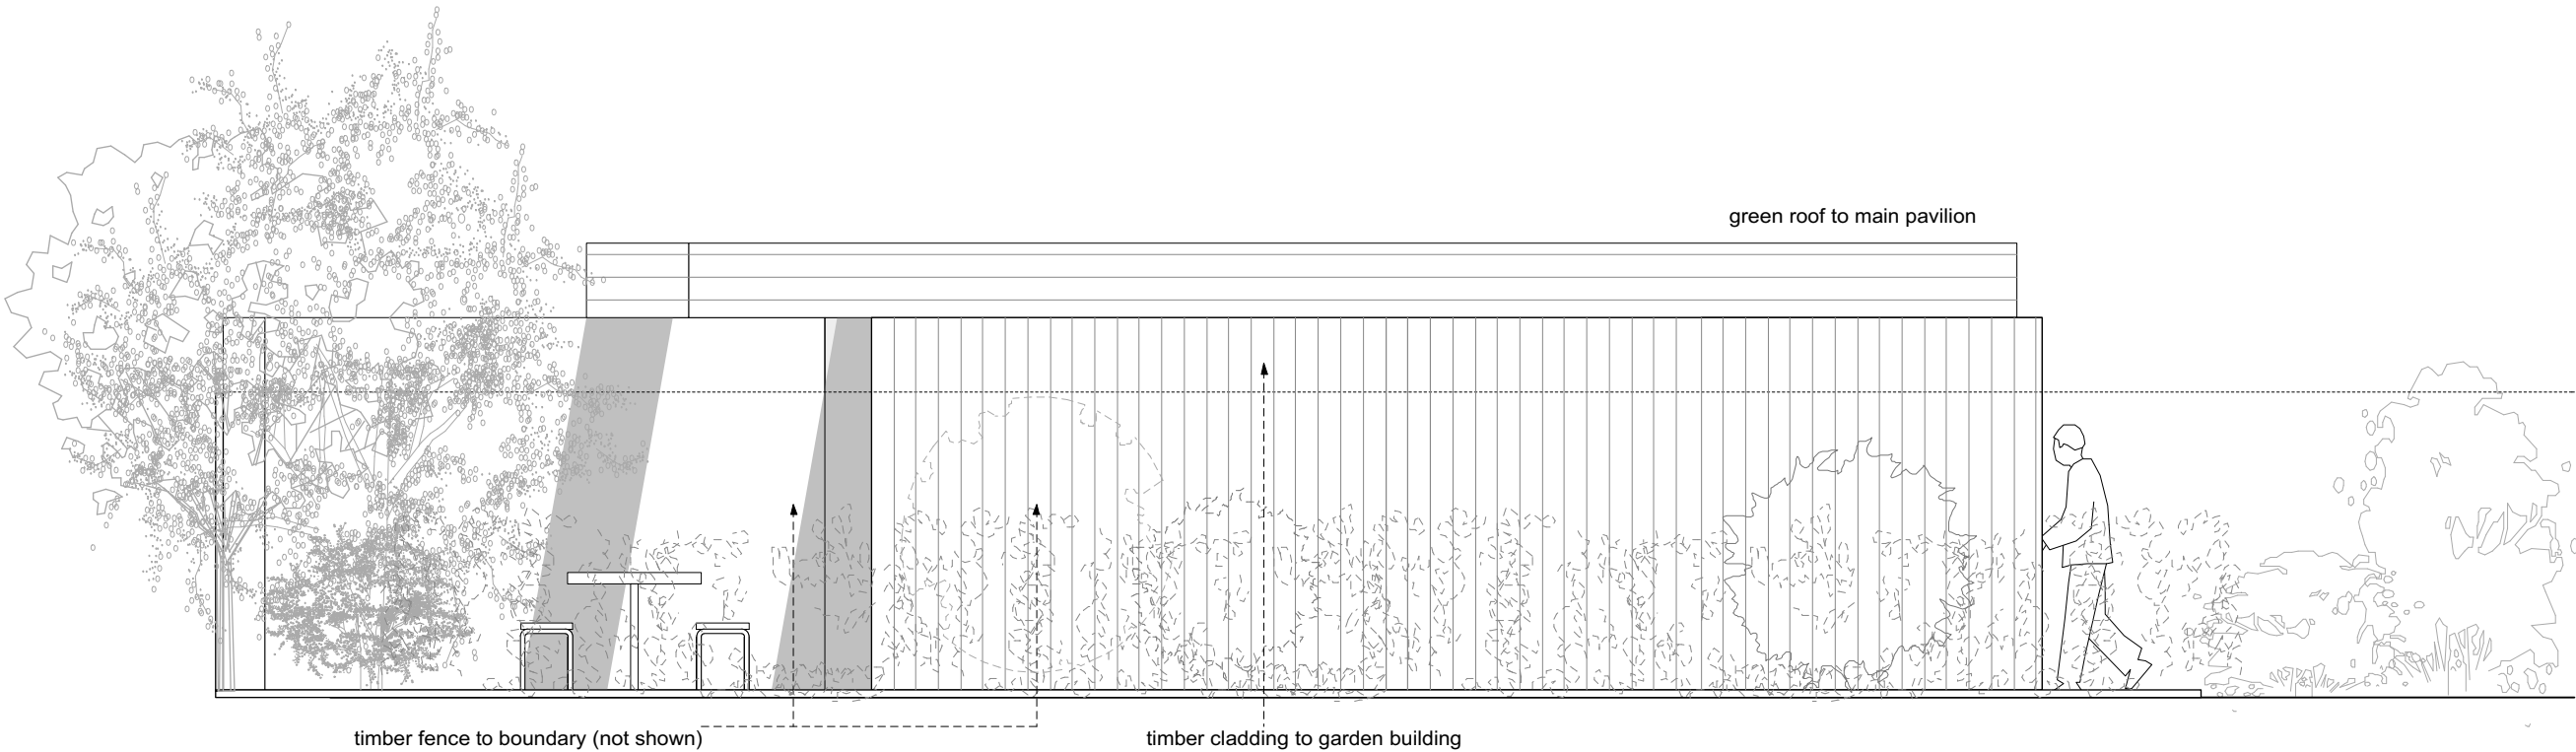

side / SSE elevation

WILLIAM TOZER

associates

RIBA chartered practice

UK | EU | AU | NZ | USA

42-44 New House 67-68 Hatton Garden London EC1N 8JY

enquiries@williamtozerassociates.com

NZIA practice

t +44 (0)20 7404 0675

www.williamtozerassociates.com

010203040506070809101112131415161718192021222324252627282930313233343536373839404142434445464748495051525354555657585960616263646566676869707172737475767778798081828384858687888990919293949596979899100

012m

stage C: outline proposals

-issued for information

-client

-council

19.06.19

stage C: outline proposals

-issued for information

-client

-council

19.06.19

stage C: outline proposals

-issued for information

-client

-council

29.02.19

stage C: outline proposals

-issued for information

-client

12.02.19

stage C: outline proposals

-issued for information

-client

13.07.18

stage C: outline proposals

-issued for information

-client

10.07.18

stage C: outline proposals

-issued for information

-client

06.07.18

Rev

Date

DRAWING STATUS

For Information

Issued only for purpose indicated

This drawing is to be read in conjunction with all consultants information.

All dimensions to be checked on site.

Do not scale, except for planning purposes.

This drawing is protected by copyright.

JOB NUMBER

212

JOB TITLE

Klein 2

7 Rosecroft Avenue, NW3 7QA

DRAWING TITLE

external elevations

proposed

SCALE:

1:50@A3

DATE:

July 2018

DRAWING NO.

A/02/104

REV

F