

F	stage C: outline proposals -issued for information -client -council	26.02.19
E	stage C: outline proposals -issued for information -client	12.02.19
D	stage C: outline proposals -issued for information -client	29.11.18
C	stage C: outline proposals -issued for information -client	15.08.18
B	stage C: outline proposals -issued for information -client	13.07.18
A	stage C: outline proposals -issued for information -client	10.07.18
-	stage C: outline proposals -issued for information -client	06.07.18

Rev	Date
-----	------

For Information
Issued only for purpose indicated

This drawing to be read in conjunction with all consultants information.

All dimensions to be checked on site.
Do not scale, except for planning purposes.

This drawing is protected by copyright.

JOB NUMBER 212

JOB TITLE
Klein 2
7 Rosecroft Avenue, NW3 7QA


DRAWING TITLE
ground floor
proposed

SCALE: 1:50@A3

DATE: July 2018

DRAWING NO. REV

A/02/101 F

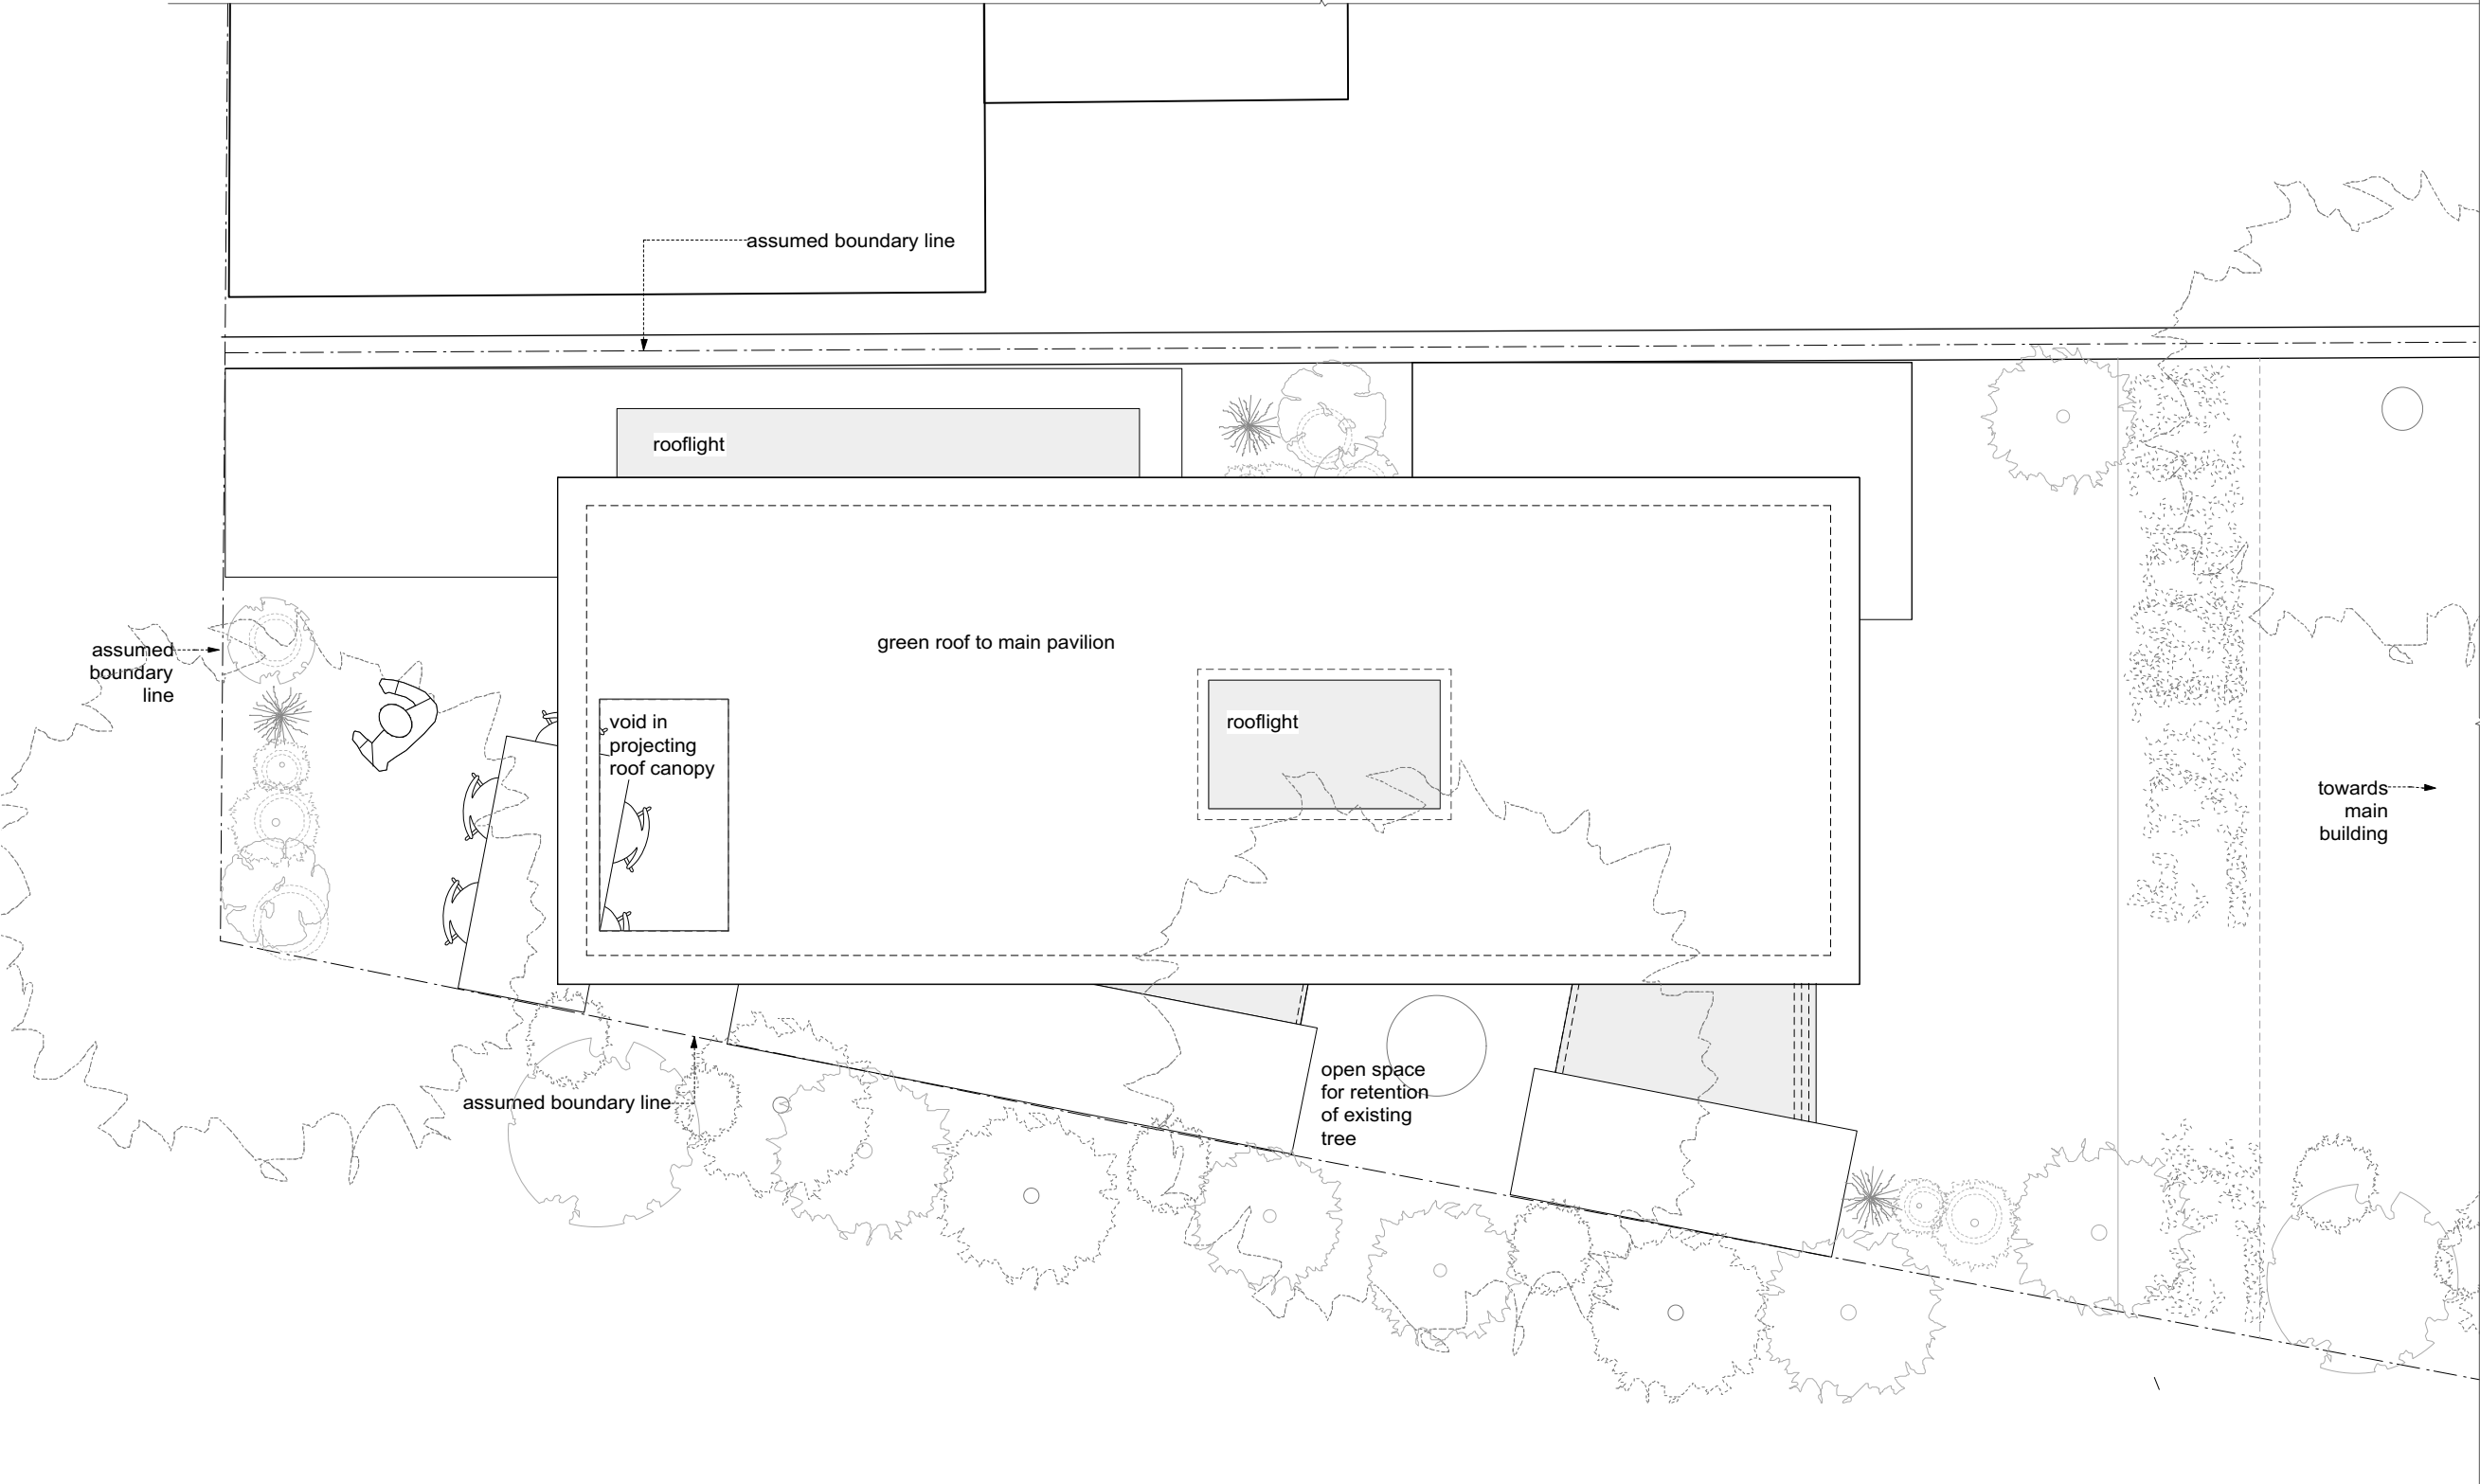

WILLIAM TOZER
a s s o c i a t e s

RIBA chartered practice NZIA practice
UK | EU | AU | NZ | USA
42-44 New House 67-68 Hatton Garden London EC1N 8JY t +44 (0)20 7404 0675
enquiries@williamtozerassociates.com
www.williamtozerassociates.com



F	stage C: outline proposals -issued for information -client -council	19.06.19
E	stage C: outline proposals -issued for information -client -council	26.02.19
D	stage C: outline proposals -issued for information -client	12.02.19
C	stage C: outline proposals -issued for information -client	15.08.18
B	stage C: outline proposals -issued for information -client	13.07.18
A	stage C: outline proposals -issued for information -client	10.07.18
-	stage C: outline proposals -issued for information -client	06.07.18

Rev Date

DRAWING STATUS **For Information**
Issued only for purpose indicated

This drawing to be read in conjunction with all consultants information.
All dimensions to be checked on site.
Do not scale, except for planning purposes.
This drawing is protected by copyright.

JOB NUMBER 212


JOB TITLE
Klein 2
7 Rosecroft Avenue, NW3 7QA

DRAWING TITLE
roof plan
proposed


SCALE: 1:50@A3

DATE: July 2018

DRAWING NO. **A/02/102** REV **F**

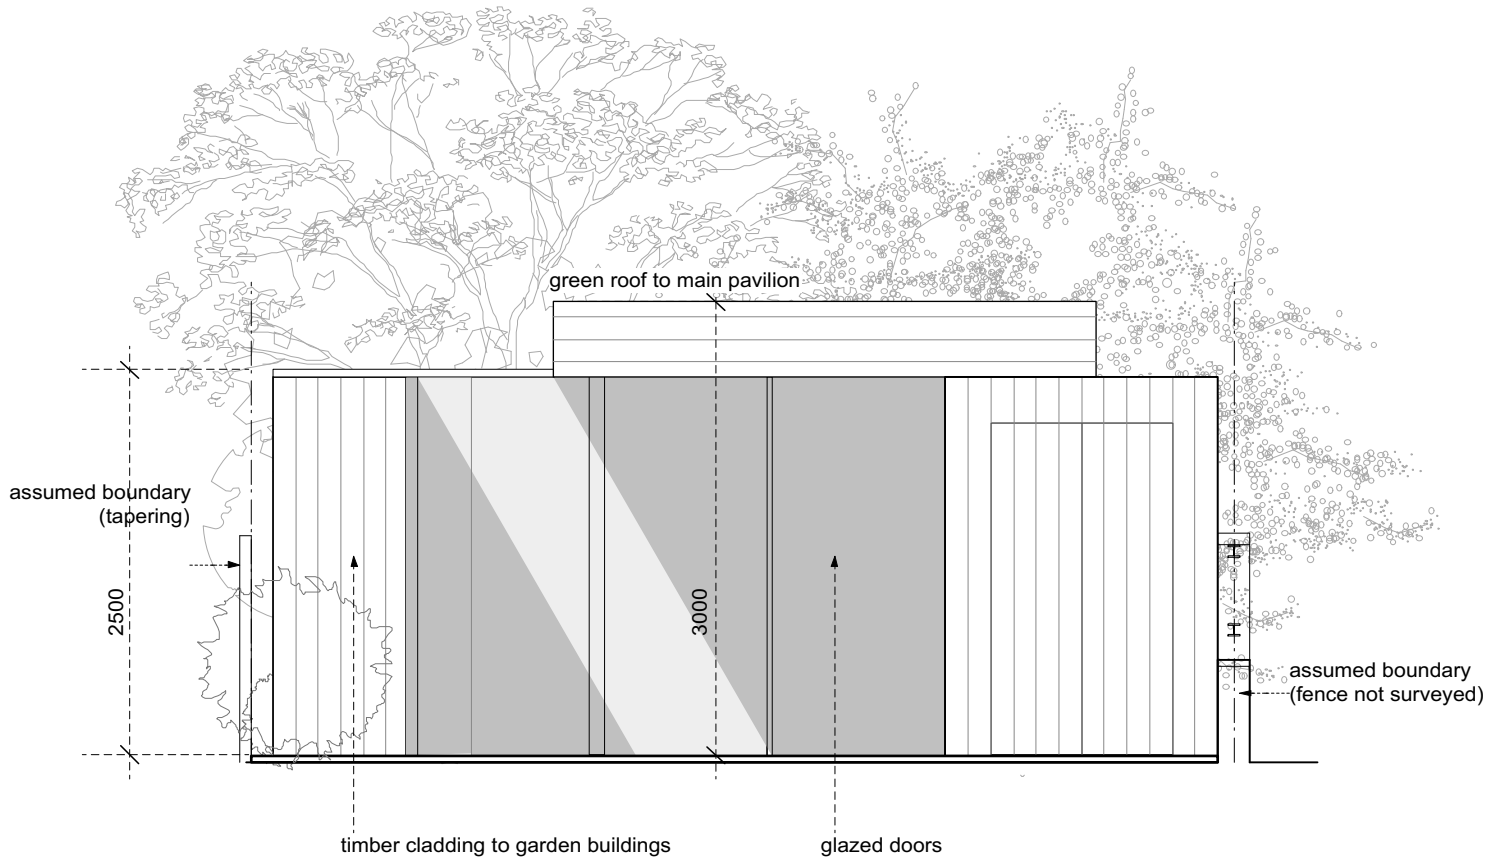

front / NE elevation

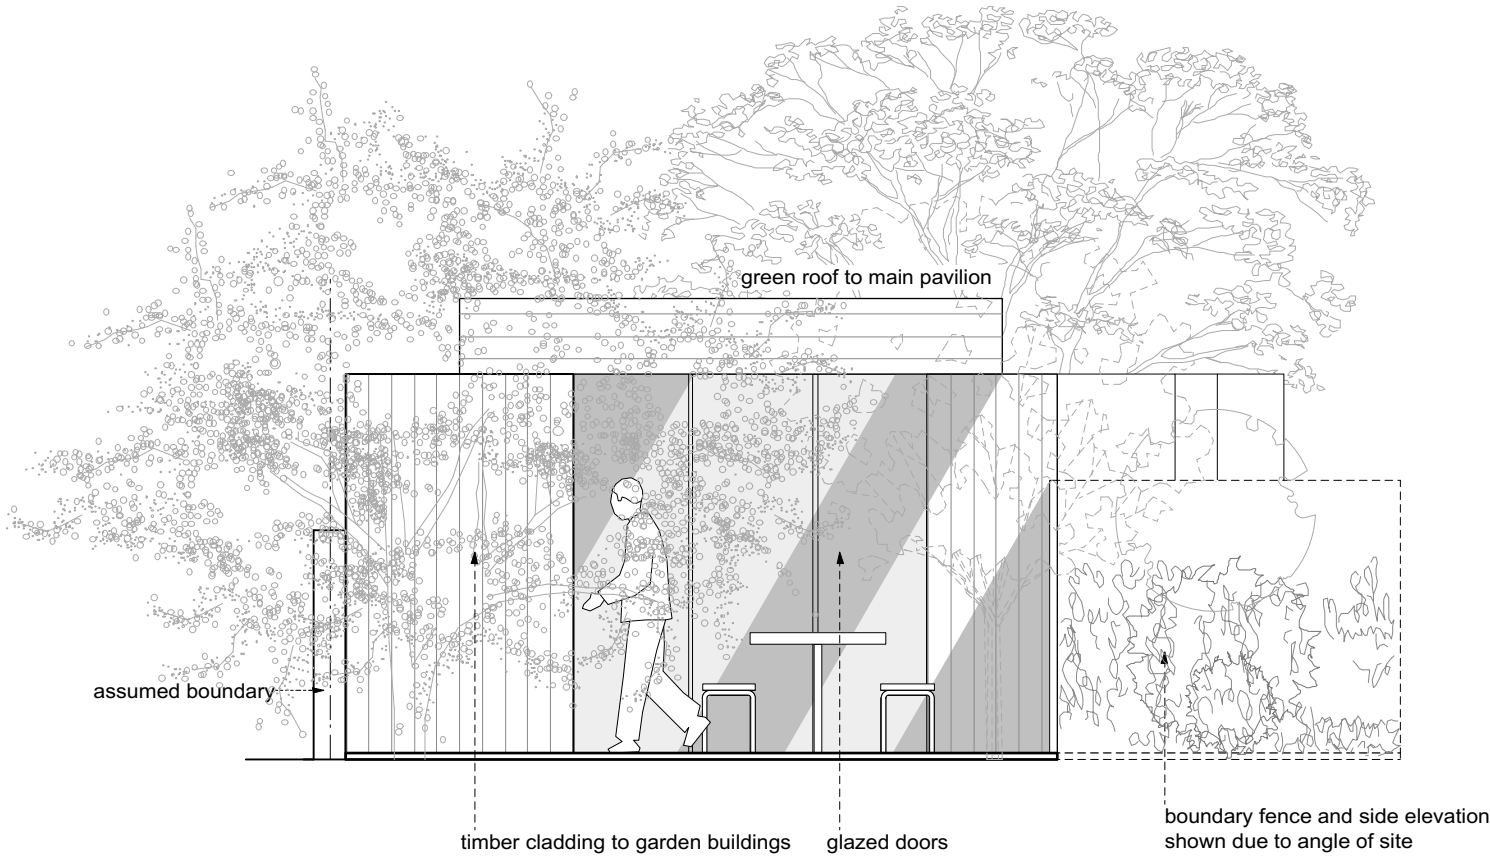

rear / SW elevation

E	stage C: outline proposals -issued for information -client -council	19.06.19
D	stage C: outline proposals -issued for information -client -council	26.02.19
C	stage C: outline proposals -issued for information -client	12.02.19
B	stage C: outline proposals -issued for information -client	13.07.18
A	stage C: outline proposals -issued for information -client	10.07.18
-	stage C: outline proposals -issued for information -client	06.07.18

Rev Date

DRAWING STATUS **For Information**
Issued only for purpose indicated

This drawing is to be read in conjunction with all consultants information.
All dimensions to be checked on site.
Do not scale, except for planning purposes.
This drawing is protected by copyright.

JOB NUMBER 212


JOB TITLE
Klein 2
7 Rosecroft Avenue, NW3 7QA

DRAWING TITLE
external elevations
proposed

SCALE: 1:50@A3

DATE: July 2018

DRAWING NO.	REV
A/02/103	E

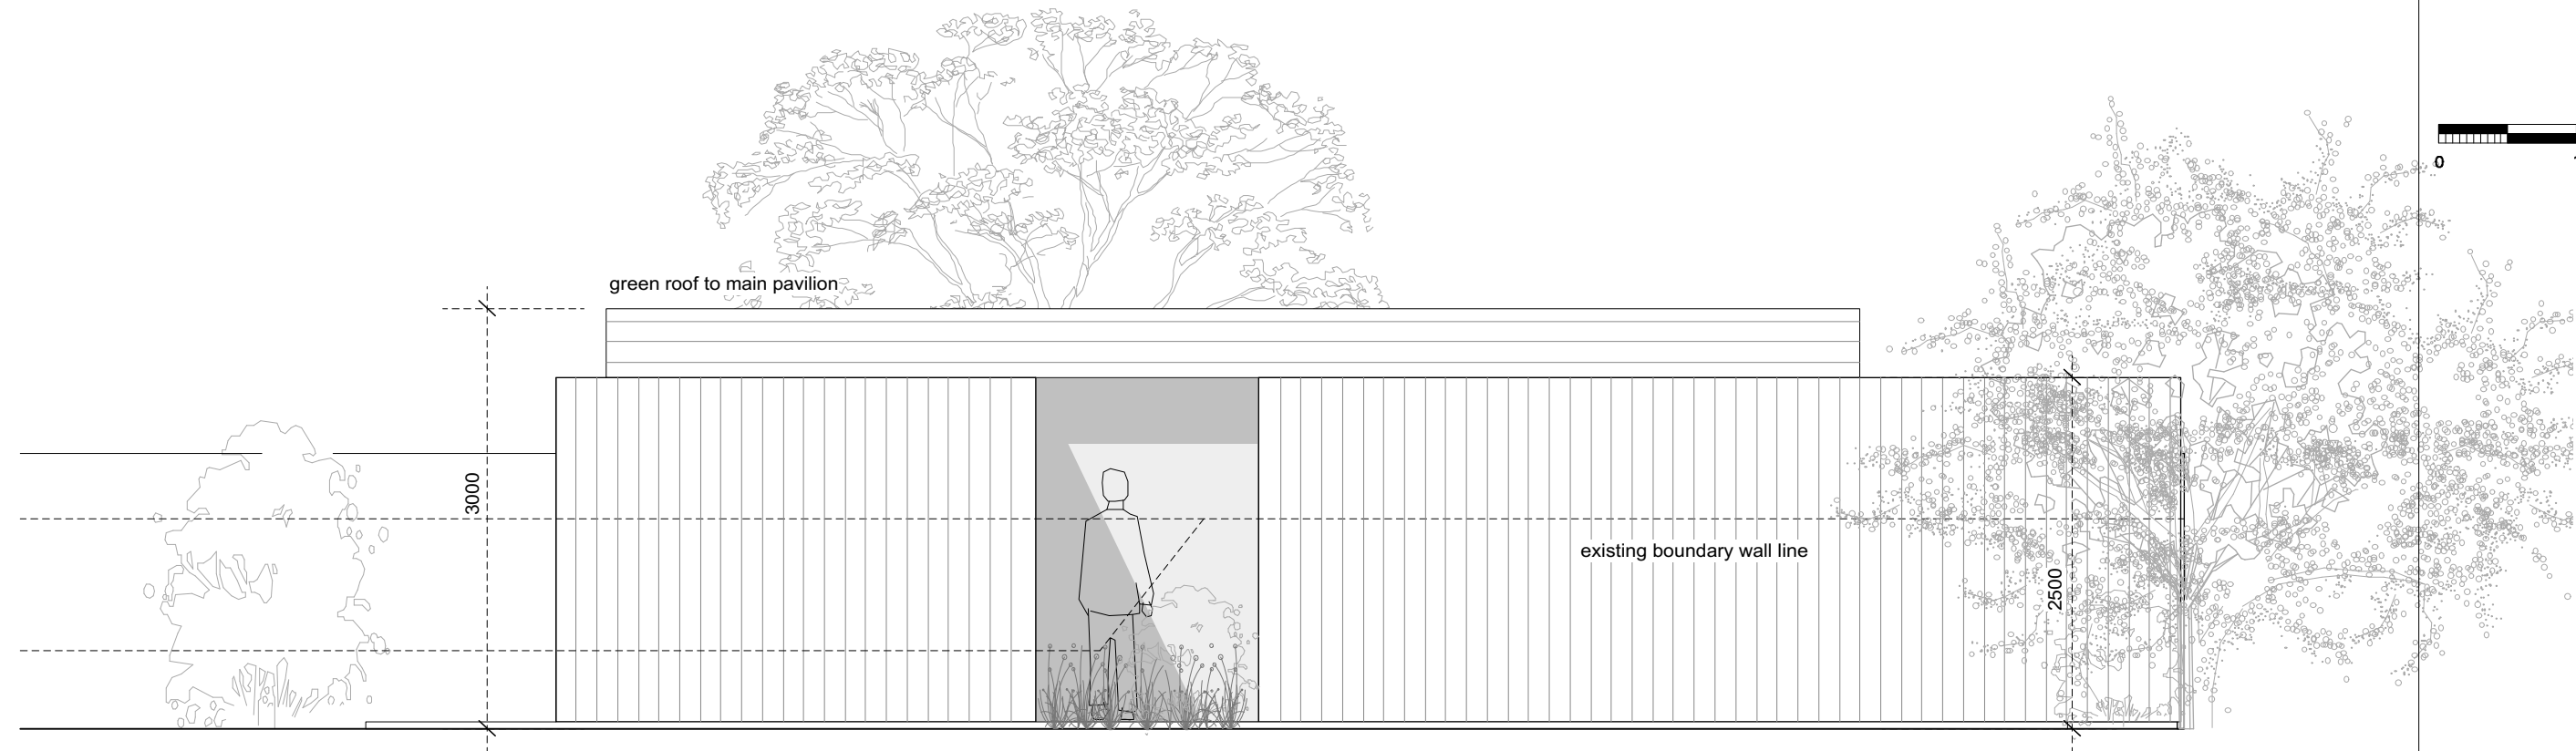

side / NW elevation

E	stage C: outline proposals -issued for information -client -council	19.06.19
D	stage C: outline proposals -issued for information -client -council	29.02.19
C	stage C: outline proposals -issued for information -client	12.02.19
B	stage C: outline proposals -issued for information -client	13.07.18
A	stage C: outline proposals -issued for information -client	10.07.18
-	stage C: outline proposals -issued for information -client	06.07.18

Rev	Date
-----	------

DRAWING STATUS **For Information**
Issued only for purpose indicated

This drawing to be read in conjunction with all consultants information.
All dimensions to be checked on site.
Do not scale, except for planning purposes.
This drawing is protected by copyright.

JOB NUMBER	212
------------	-----


JOB TITLE	Klein 2 7 Rosecroft Avenue, NW3 7QA
-----------	--

DRAWING TITLE
external elevations
proposed

SCALE:	1:50@A3
--------	---------

DATE:	July 2018
-------	-----------

DRAWING NO.	REV
A/02/104	E

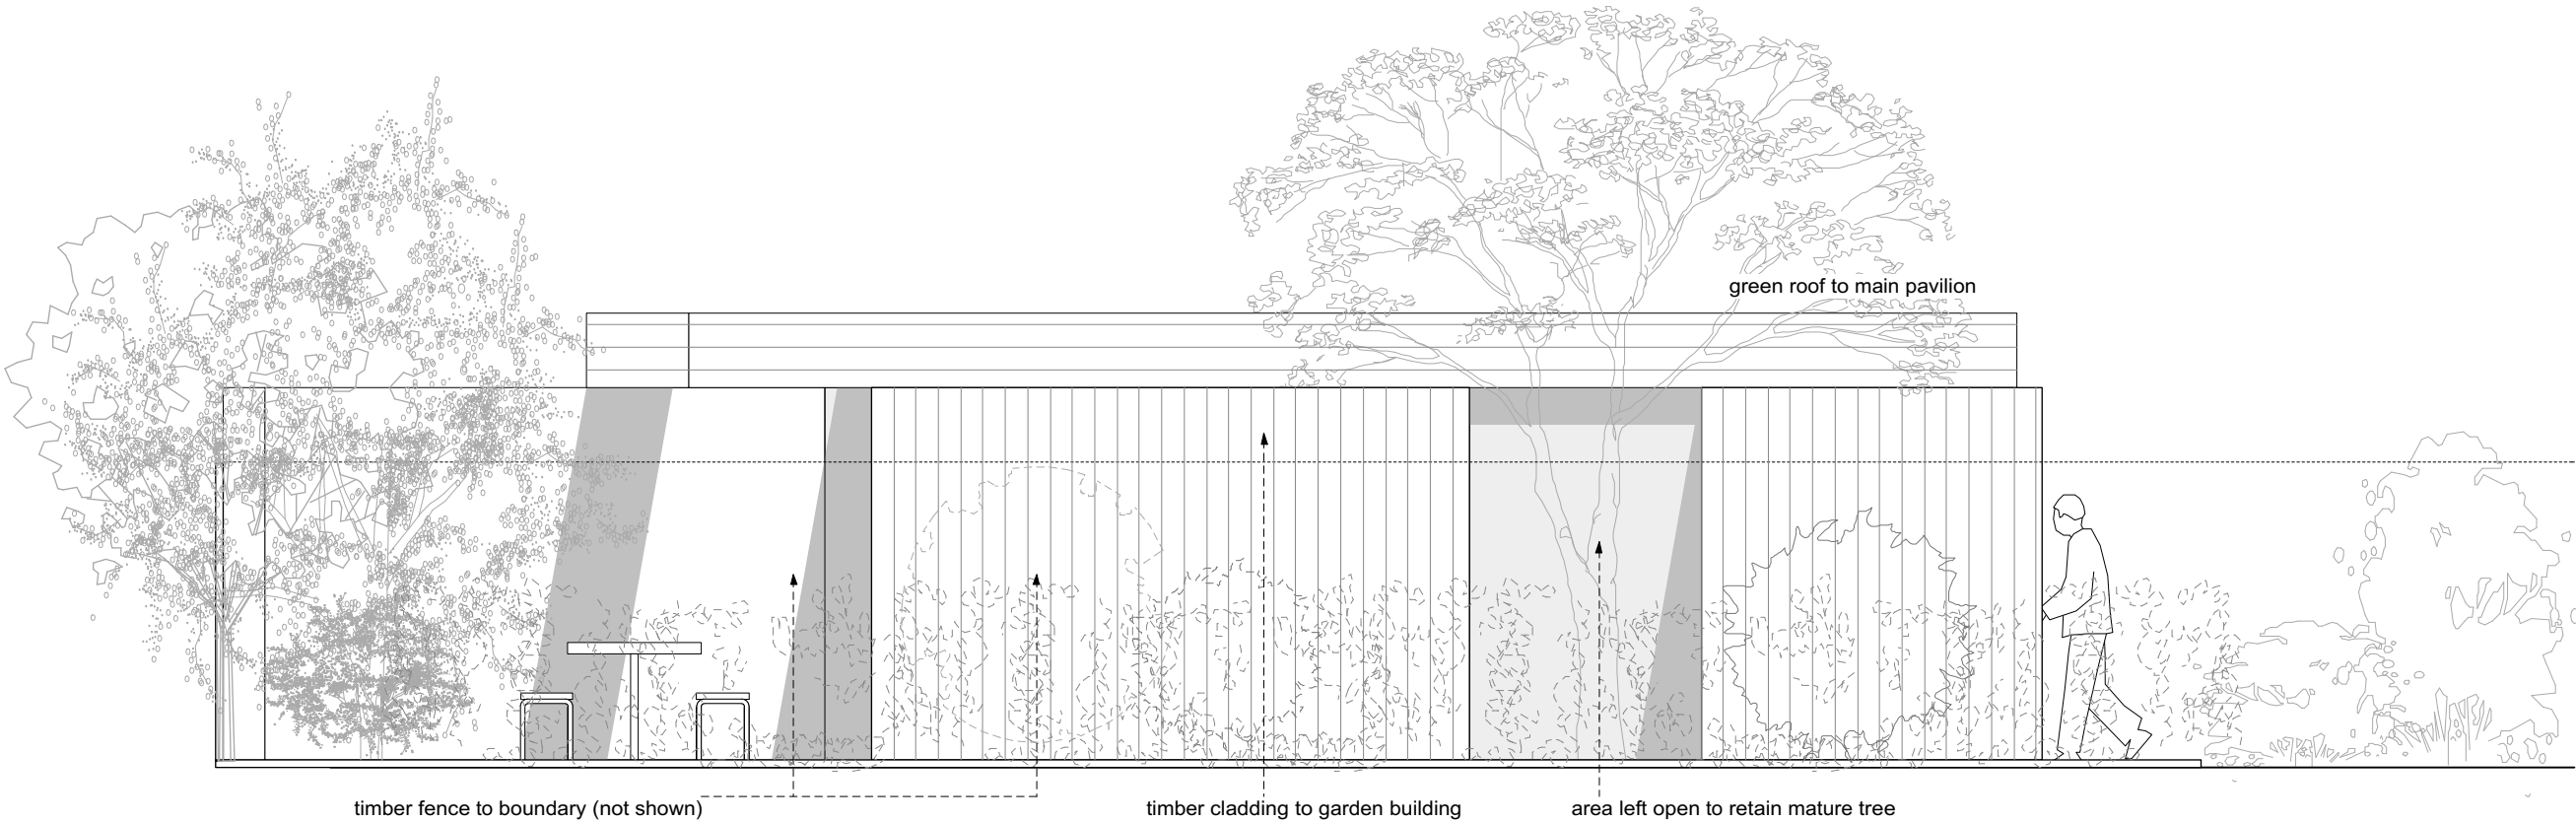

side / SSE elevation