


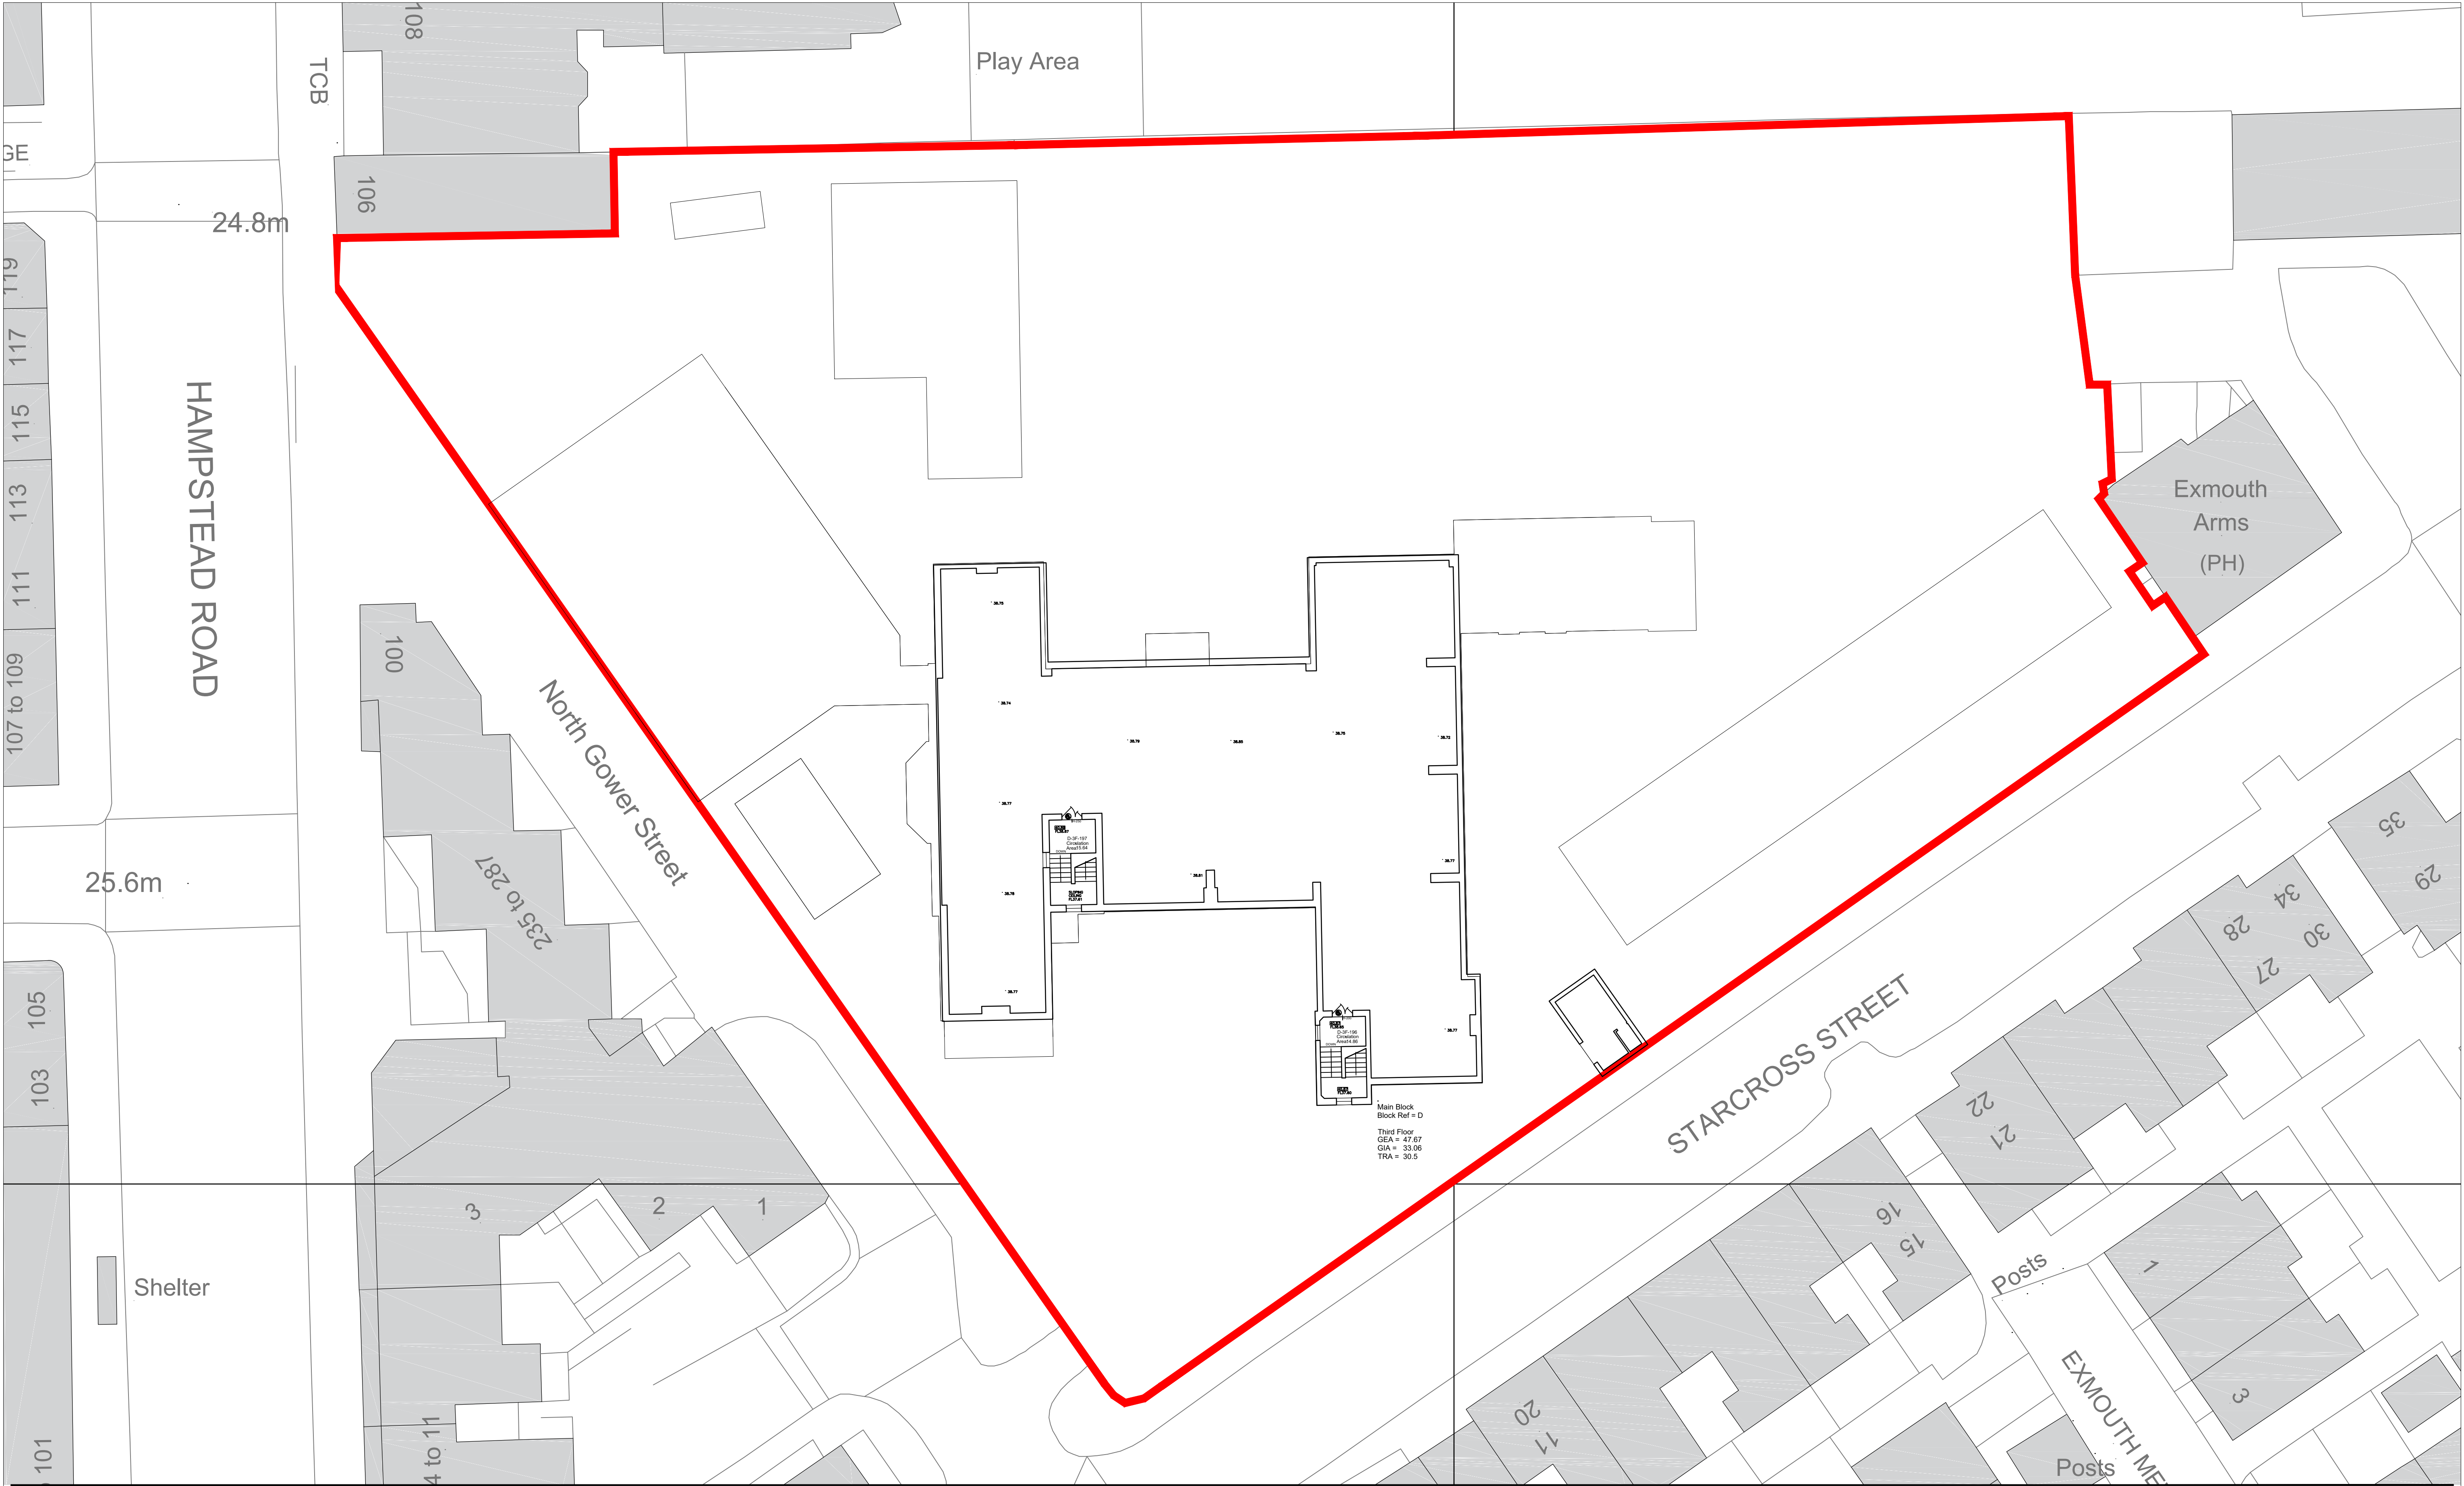

notes

Copyright : the copyright of this drawing is vested in Fraser Brown MacKenna Architects Ltd. It shall not be used without permission by anyone for any purpose. Do not scale drawings - use figured dimensions only. All dimensions to be verified and checked on site. Read the drawing in conjunction with all related drawings and specifications. Notify architect immediately of any discrepancy found therein.

drawing notes

Base Survey Information
Produced by:
Spatial Intelligence
Drawing no. 4652-2

KEY:

— Site boundary

0 1m 2m 3m 4m 5m 10m

1:100

REV | BY | CHKD | DATE | AMENDMENT DETAILS

project
Maria Fidelis School

North Gower Street, Camden, NW1 2HR

client
LBC & LCR

scale
1:200@A1

drawn by
-

checked by
FBM

date
© 12/04/2019

project
1044

status
P

revision
0011

drawing title
**EXISTING
Roof Plan**

PLANNING

FraserBrownMacKenna**Architects**
15-18 Featherstone St. London EC1Y 8SL www.fbmacarchitects.com
T:020 7251 0543