


notes  
Copyright : the copyright of this drawing is vested in Fraser Brown MacKenna Architects Ltd. It shall not be used without permission by anyone for any purpose. Do not scale drawings - use figured dimensions only. All dimensions to be verified and checked on site. Read the drawing in conjunction with all related drawings and specifications. Notify architect immediately of any discrepancy found therein.

drawing notes

To be read in conjunction with:

- Key sheet drwg 0001, 0002
- GA Plan drwg series 1000
- GA Elevations drwg series 2000
- GA Section drwg series 3000
- Envelope drawing series 6300
- Roof details drawing series 6500
- Staircase drawing 8500
- Specification

- Please refer to drawing xxx for sanitary details.
- Existing floor finish retained and to be made good where required.
- Floor finishes to areas of new build to be replaced with vinyl.
- Please refer to M+E/Energy report specification for servicing strategies.

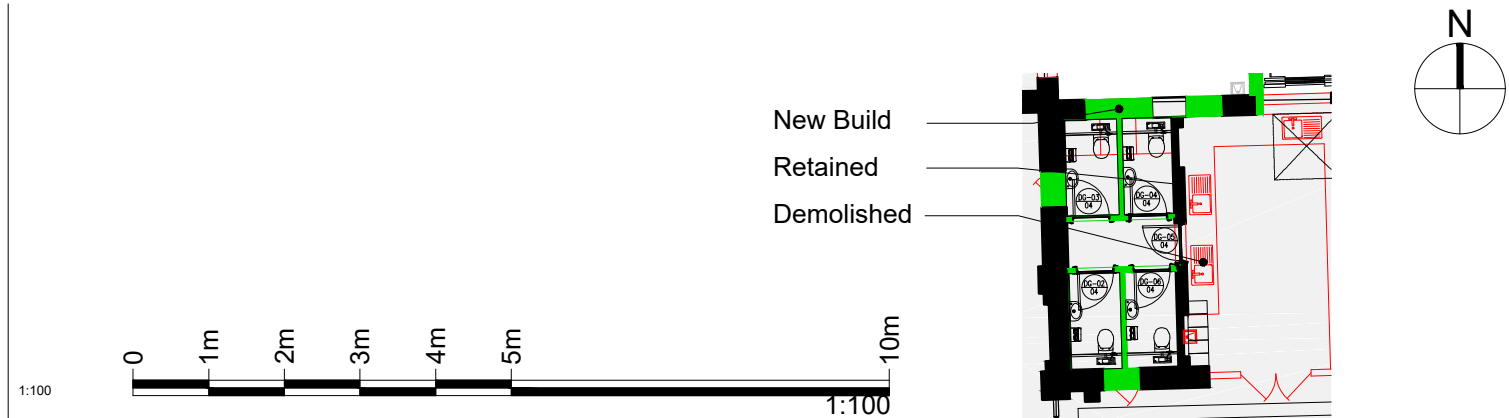

A KOR FBM 08.05.19 Amended drawing title from 'Third Floor Plan' to 'Roof Plan'  
REV | BY | CHKD | DATE | AMENDMENT DETAILS

project  
**Maria Fidelis School**  
North Gower Street, Camden, NW1 2HR  
client  
**LBC & LCR**

**FraserBrownMacKennaArchitects**  
15-18 Featherstone St. London EC1Y 8SL www.fbmacarchitects.com  
T:020 7251 0543

drawing title <b>PROPOSED PLAN Roof Plan</b>			
<b>PLANNING</b>			
scale 1:100@A1	drawn by KOR	checked by FBM	date © 12/04/2019
DRAWING NUMBER <b>1044</b>	project <b>P</b>	status <b>1013</b>	revision <b>A</b>