


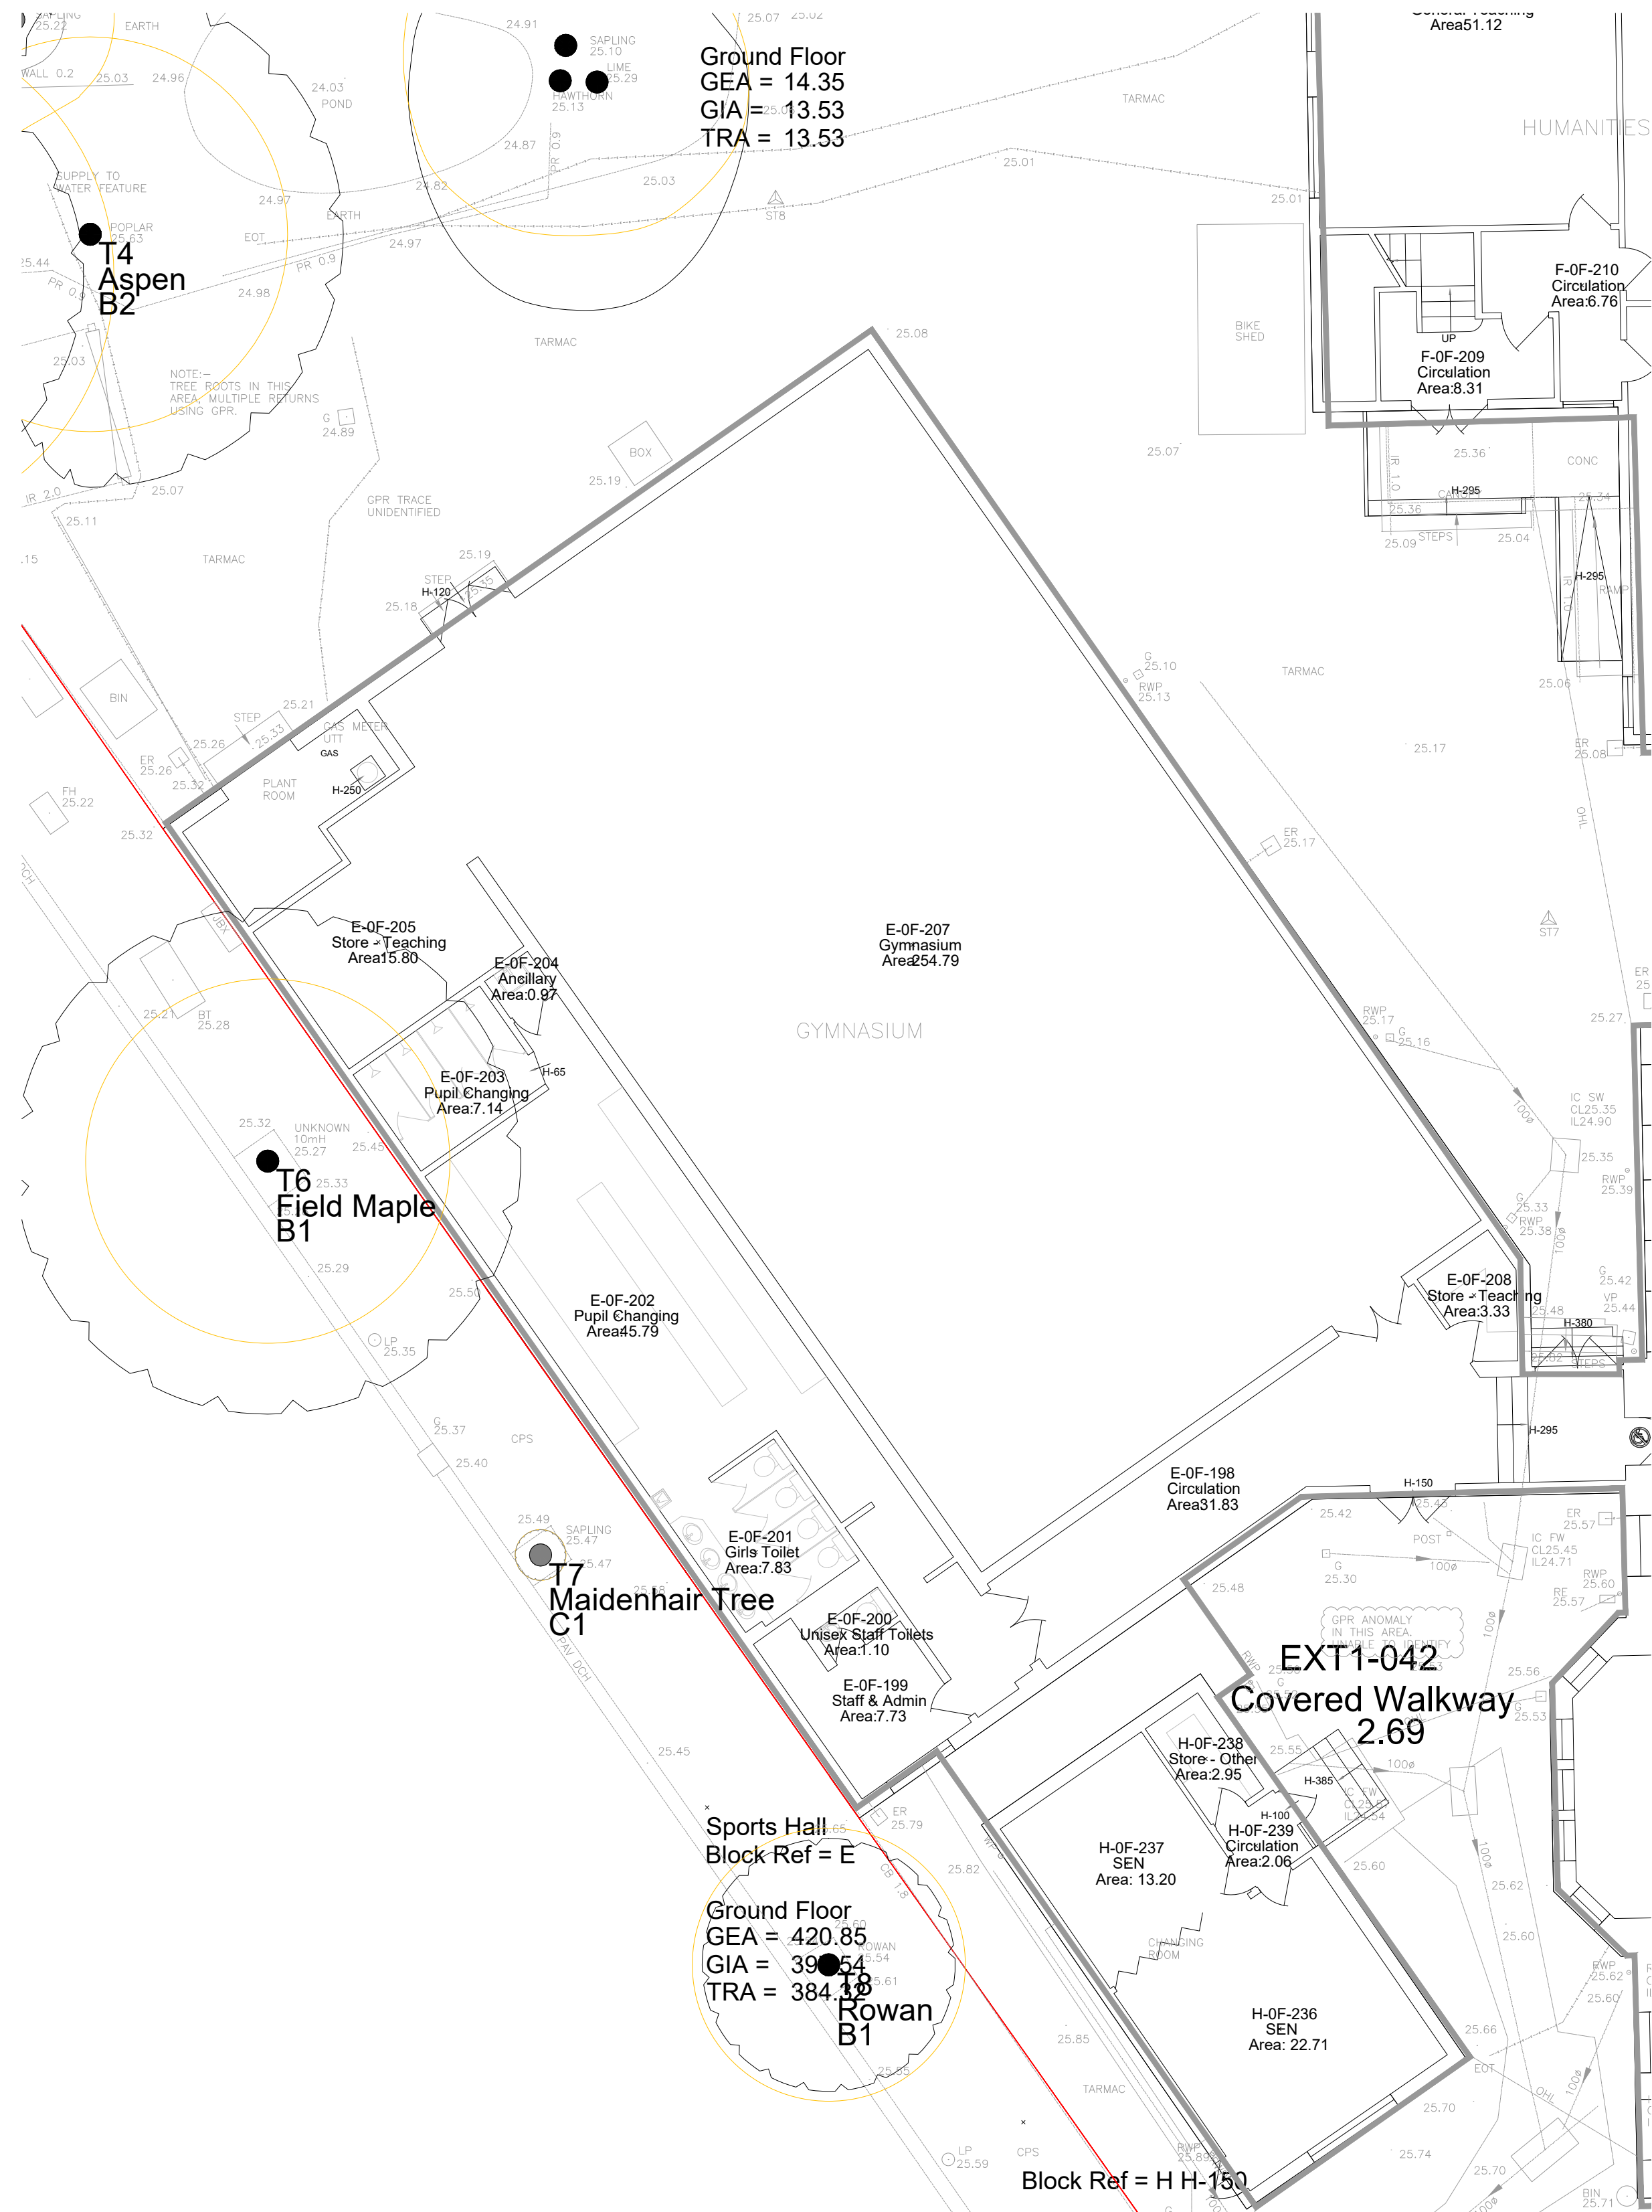

Existing





Proposed

notes

Copyright : the copyright of this drawing is vested in Fraser Brown MacKenna Architects Ltd. It shall not be used without permission by anyone for any purpose. Do not scale drawings - use figured dimensions only. All dimensions to be verified and checked on site. Read the drawing in conjunction with all related drawings and specifications. Notify architect immediately of any discrepancy found therein.

drawing notes

 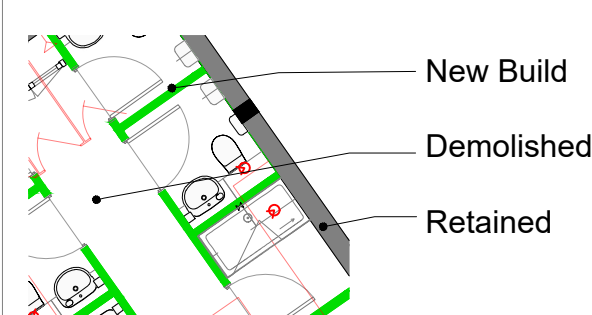

REV | BY | CHKD | DATE | AMENDMENT DETAILS

project
Maria Fidelis School

North Gower Street, Camden, NW1 2HR

client
LBC & LCR



15-18 Featherstone St. London EC1Y 8SL www.fbmaarchitects.com
T:020 7251 0543

drawing title
**Multi-Use Hall
Ground Floor Plan**

PLANNING

scale 1:100@A1	drawn by KOR	checked by FBM	date © 12/04/2019
DRAWING NUMBER 1044	project P	status 1014	revision