
 
 


notes
Copyright : the copyright of this drawing is vested in Fraser Brown MacKenna Architects Ltd. It shall not be used without permission by anyone for any purpose. Do not scale drawings - use figured dimensions only. All dimensions to be verified and checked on site. Read the drawing in conjunction with all related drawings and specifications. Notify architect immediately of any discrepancy found therein.

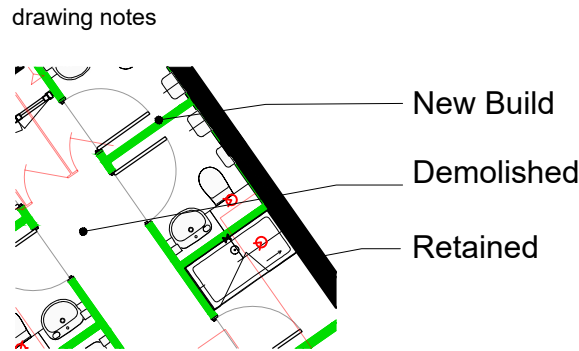

REV | BY | CHKD | DATE | AMENDMENT DETAILS

project
Maria Fidelis School
North Gower Street, Camden, NW1 2HR
client
LBC & LCR

 **FraserBrownMacKennaArchitects**
15-18 Featherstone St. London EC1Y 8SL www.fbmaarchitects.com
T:020 7251 0543

drawing title
**Multi-Use Hall
Proposed Roof Plan**

PLANNING

| | | | |
|-------------------|------------------------|--------------------|-------------------------|
| scale 1:100@A1 | drawn by KOR | checked by FBM | date © 12/04/2019 |
| DRAWING NUMBER | project 1044 | status P | revision 1015 |