



01 Refuse Store Plan



06 Refuse Store Roof Plan

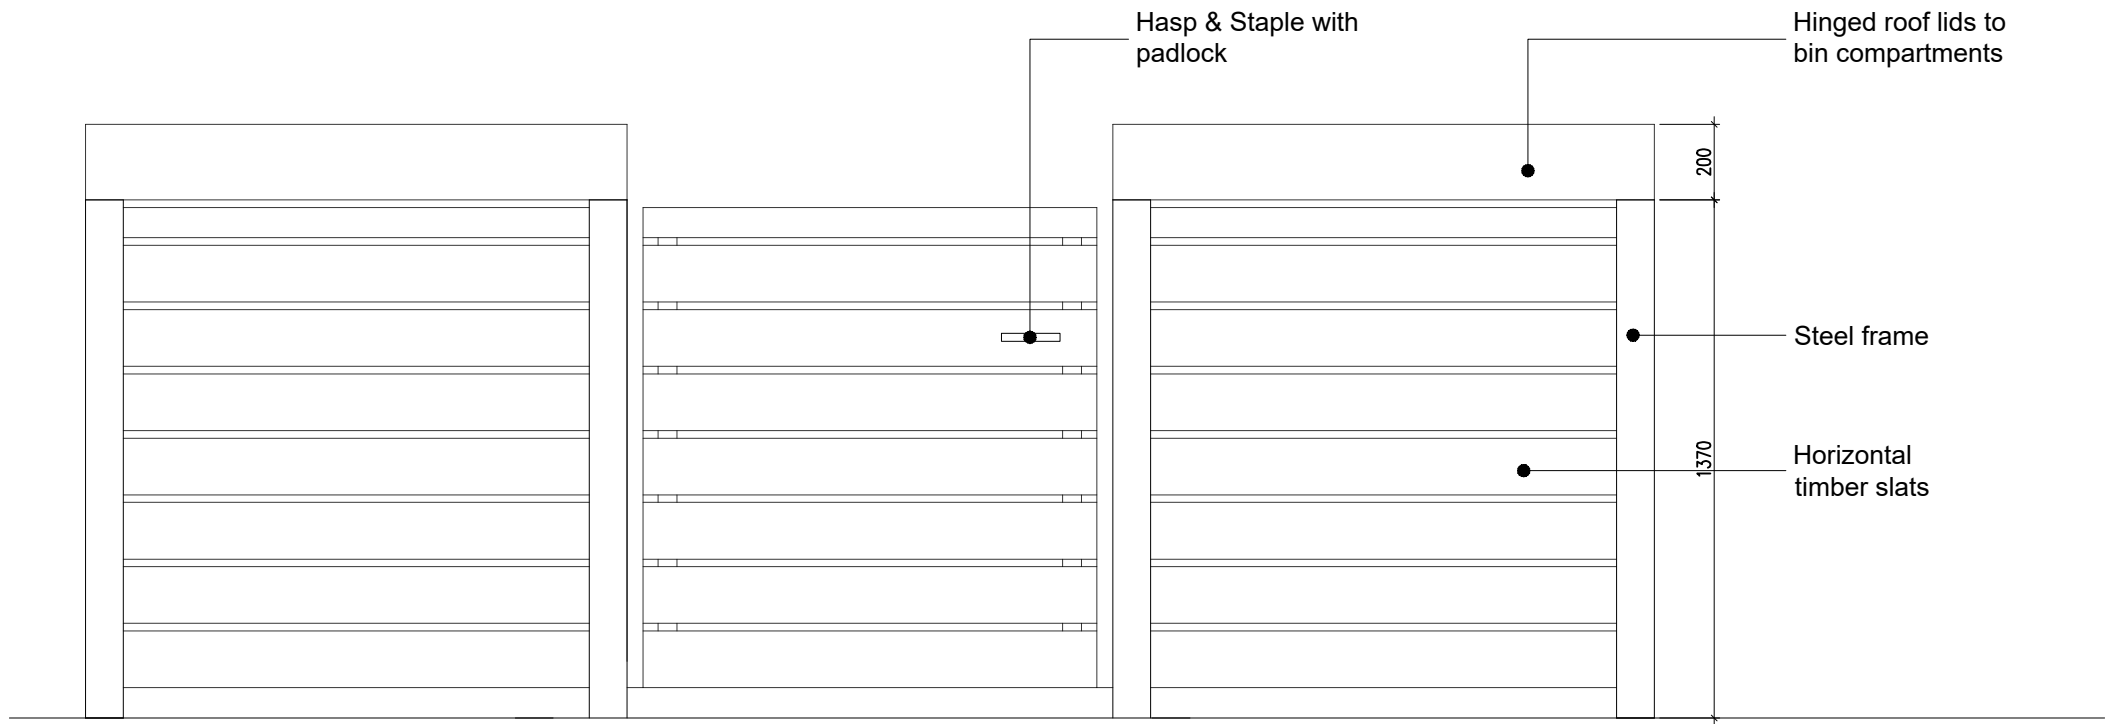


02 Elevation 2 & 4

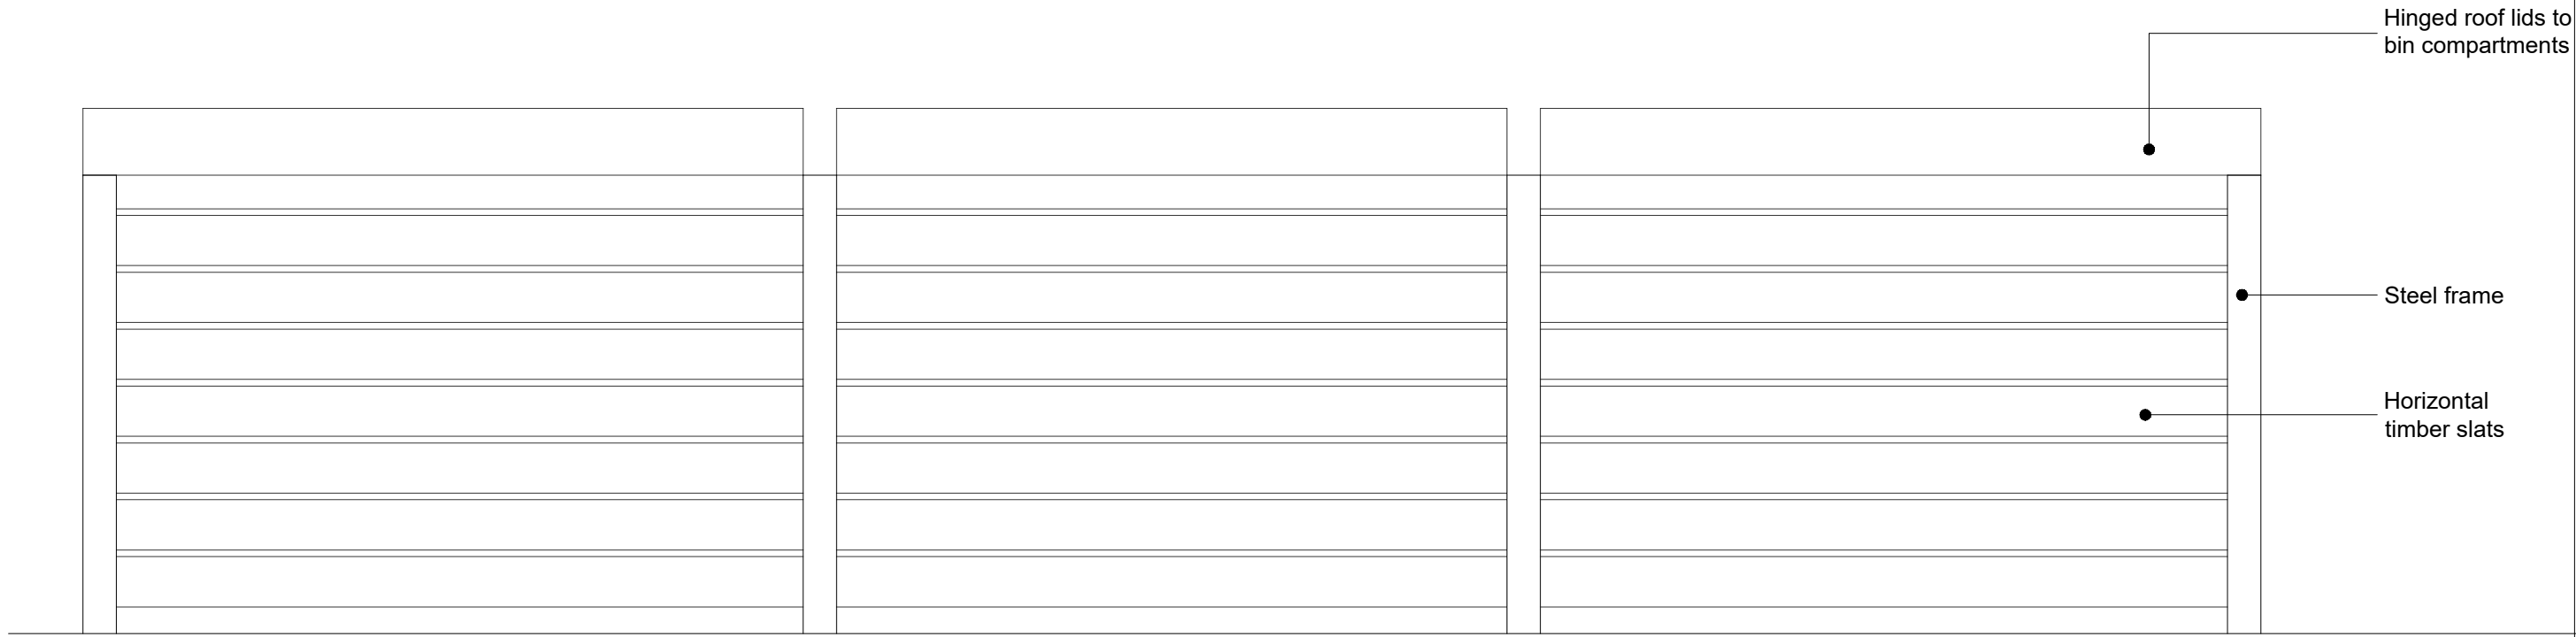

03 Elevation 3 & 5

notes
Copyright : the copyright of this drawing is vested in Fraser Brown MacKenna Architects Ltd. It shall not be used without permission by anyone for any purpose. Do not scale drawings - use figured dimensions only. All dimensions to be verified and checked on site. Read the drawing in conjunction with all related drawings and specifications. Notify architect immediately of any discrepancy found therein.

drawing notes
Please refer to GA Plan drwg series 1000 for refuse store locations
Please note refuse store for preferred delivery & services strategy to follow same design principles.

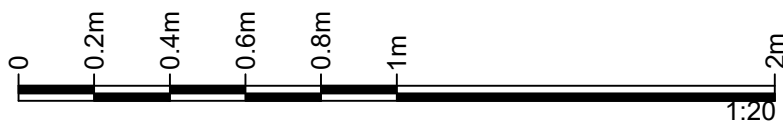

REV | BY | CHKD | DATE | AMENDMENT DETAILS

project
Maria Fidelis School
North Gower Street, Camden, NW1 2HR
client
LBC & LCR
FraserBrownMacKennaArchitects
15-18 Featherstone St. London EC1Y 8SL www.fbmacarchitects.com
T:020 7251 0543

drawing title
Workspace Refuse Store
PLANNING
scale
1:20@A1
drawn by
KOR
checked by
FBM
date
© 12/04/2019
DRAWING NUMBER
1044 | P | 9000