



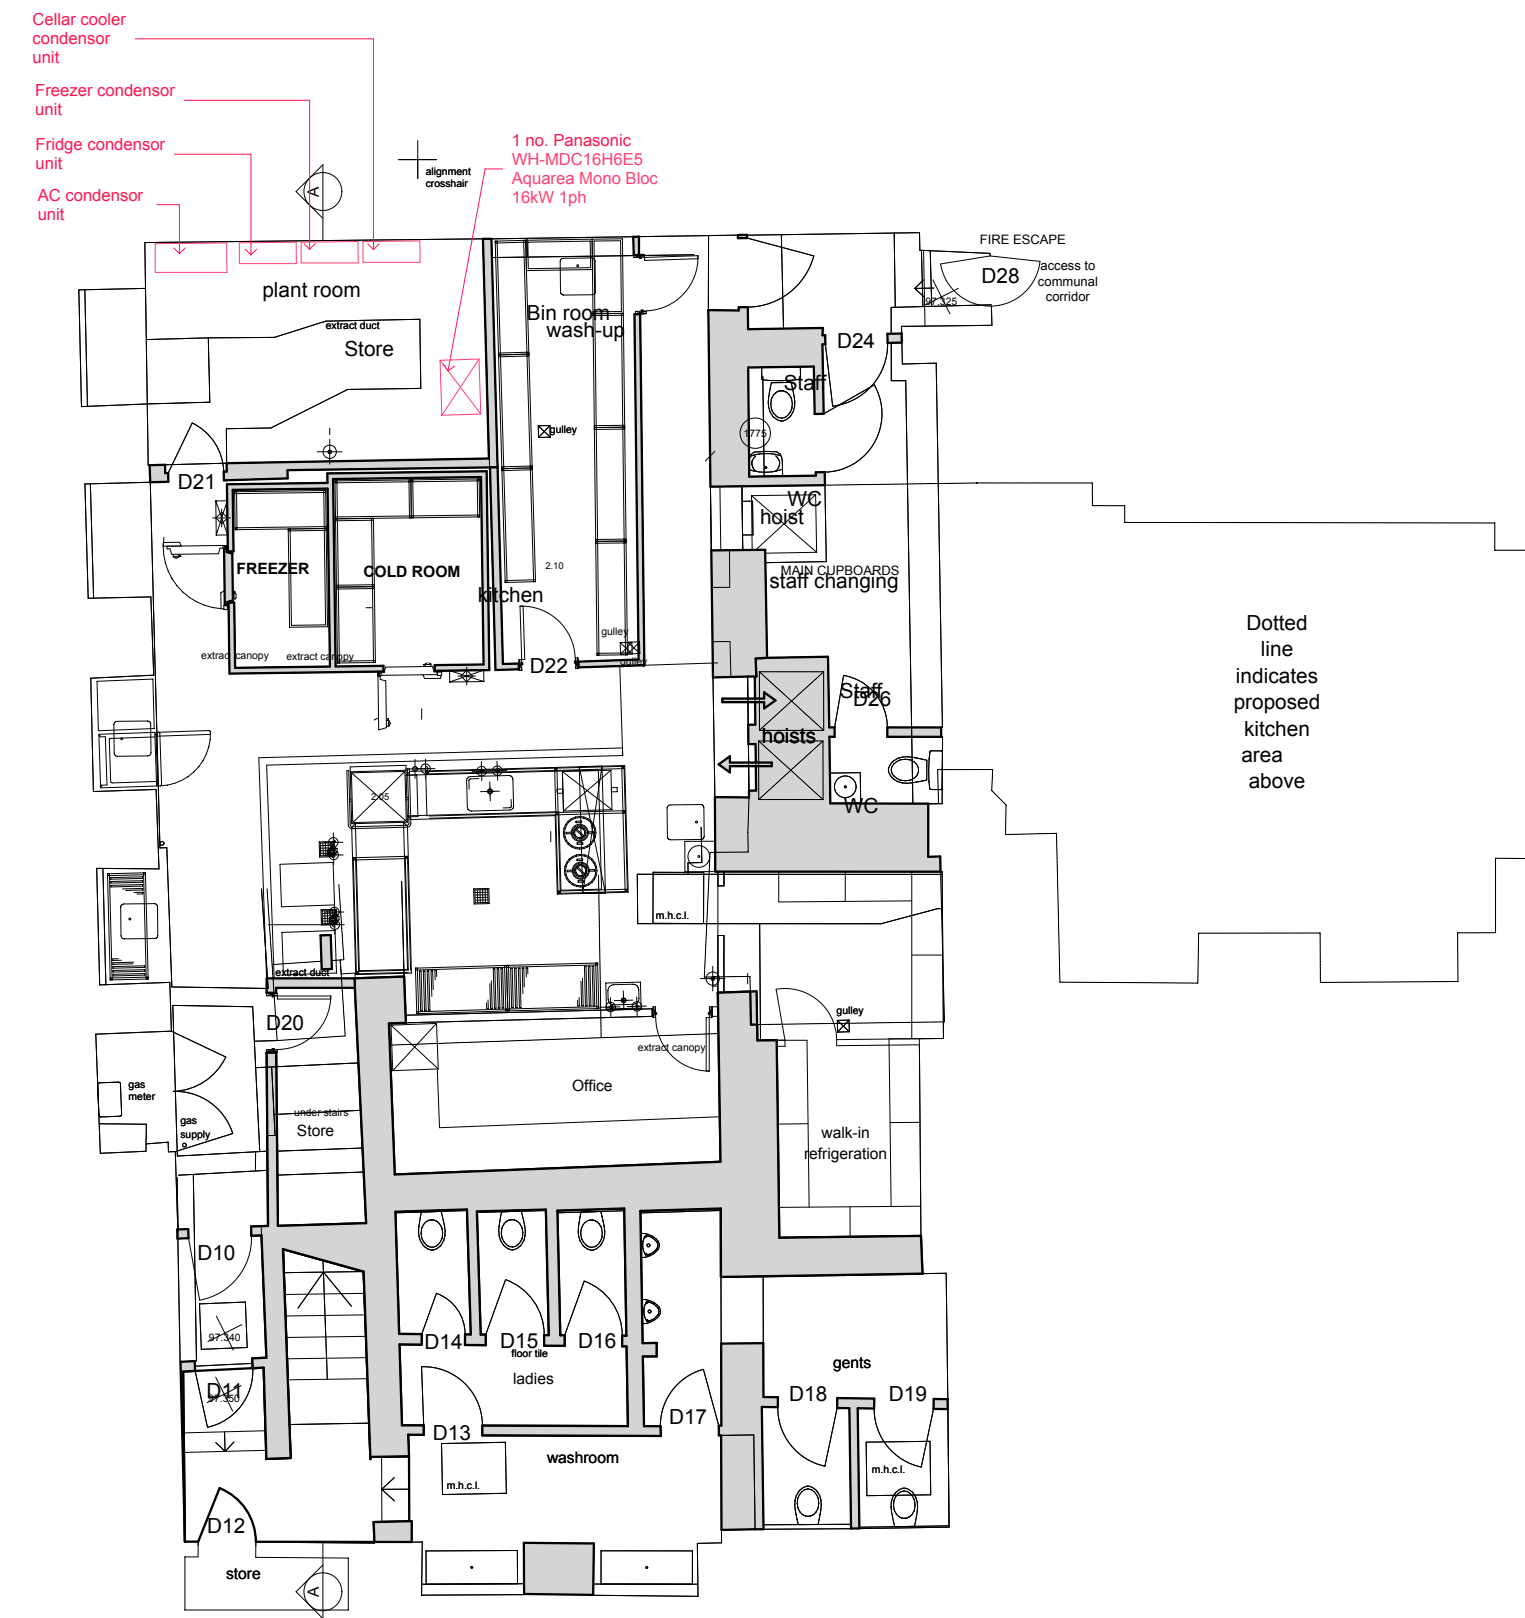

01 Basement Floor Plan - Proposed 1:100

 

Job Title	Gezellig Restaurant, 193 - 197 High Holborn
Client	THA
Status	PLANNING
Format	A3
Scale	1:100 @ A3
Drawn by	1:50 @ A1
Date	16/04/2019
Notes	
Revisions	
Architect	trevor horne architects Studio 1 56a Orsman Rd London N1 5QJ t: 020 7253 0600 e: info@trevorhorne.com
Basement Plan - Proposed	
GezelligPLA10	