



SITE LOCATION

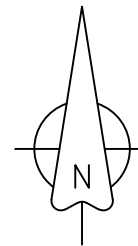

SITE LOCATION PLAN  
SCALE 1:1250

PRODUCED 20/08/2015 FROM THE  
ORDNANCE SURVEY NATIONAL GEOGRAPHIC  
DATATBASE AND INCORPORATING SURVEYED  
REVISION AVAILABLE AT THIS DATE. ©  
CROWN COPYRIGHT 2015  
REPRODUCTION IN WHOLE OR IN PART IS  
PROHIBITED WITHOUT THE PRIOR  
PERMISSION OF ORDNANCE SURVEY  
ORDNANCE SURVEY AND THE OS SYMBOL  
ARE REGISTERED TRADEMARKS OF ORDNANCE  
SURVEY, THE NATIONAL MAPPING AGENCY  
OF GREAT BRITAIN  
LICENSE NUMBER: 100051661

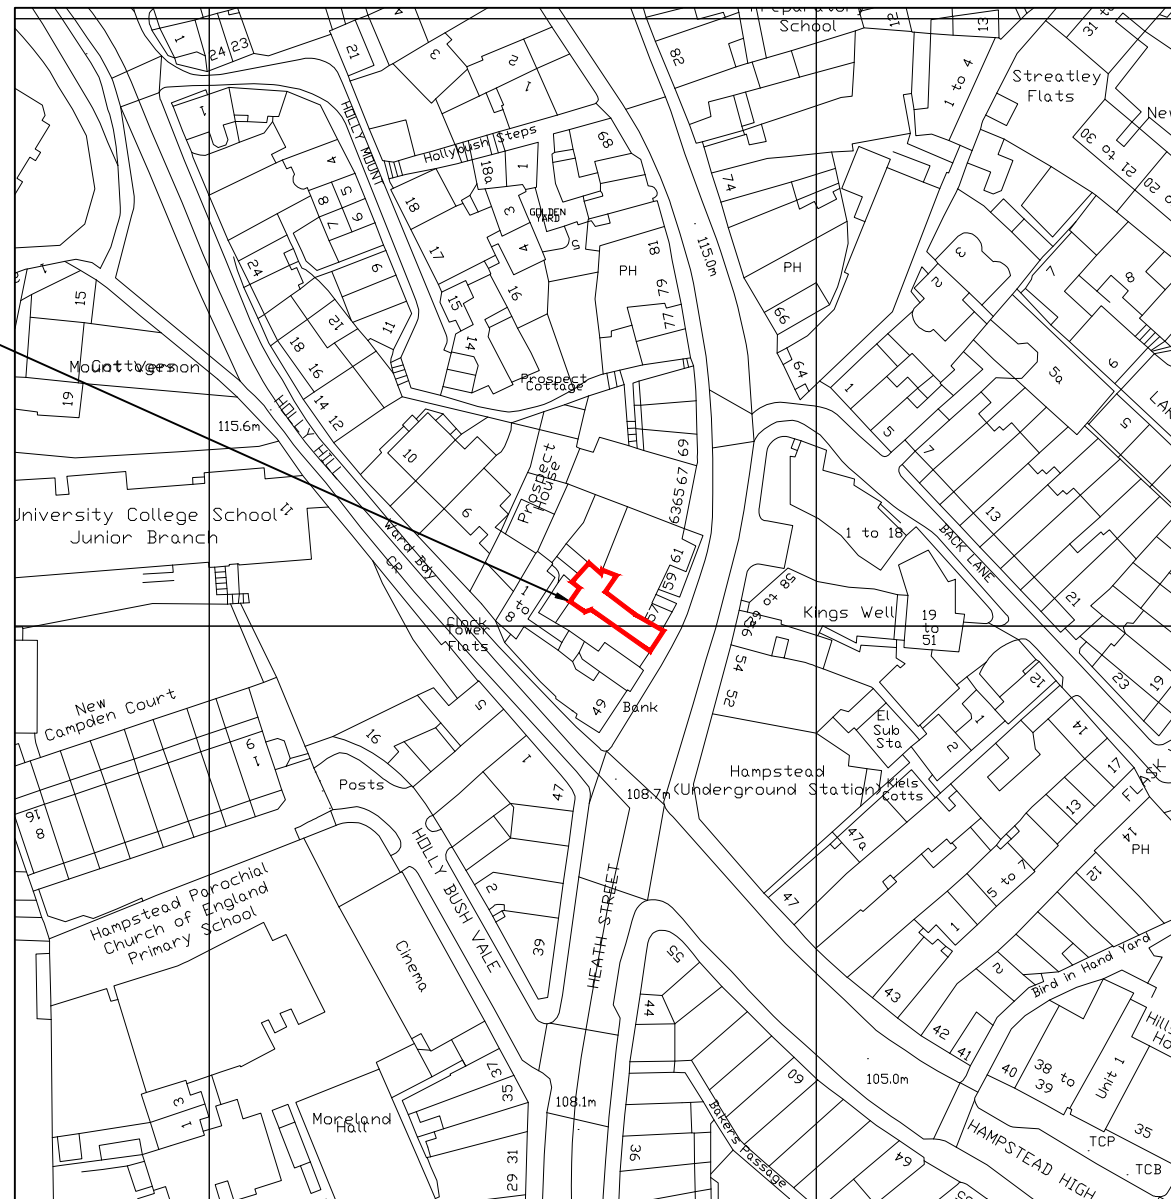

ORIGINAL SCALE AT A3 - 1:1250

ALL DIMENSIONS IN METRES


A	First issue	29.05.19	PN	PM
No.	Revision	Date	By	ckd

PURPOSE OF ISSUE  
 Approval  Planning  Legal  Construction  As-built

 **Oak Green**  
Services Ltd  
Architectural Consultant  
Tel 07958 236030  
Email phillipmengel@btinternet.com

Site name 55 HEATH STREET, HAMPSTEAD  
 Address 55 HEATH STREET,  
HAMPSTEAD,  
LONDON, NW3 6UG  
 Title SITE LOCATION PLAN


Designed -	Checked PM	Date 29.05.19
Drawn PN	Approved -	Scale AS SHOWN
DRAWING No. OGS/19102/100		REVISION A

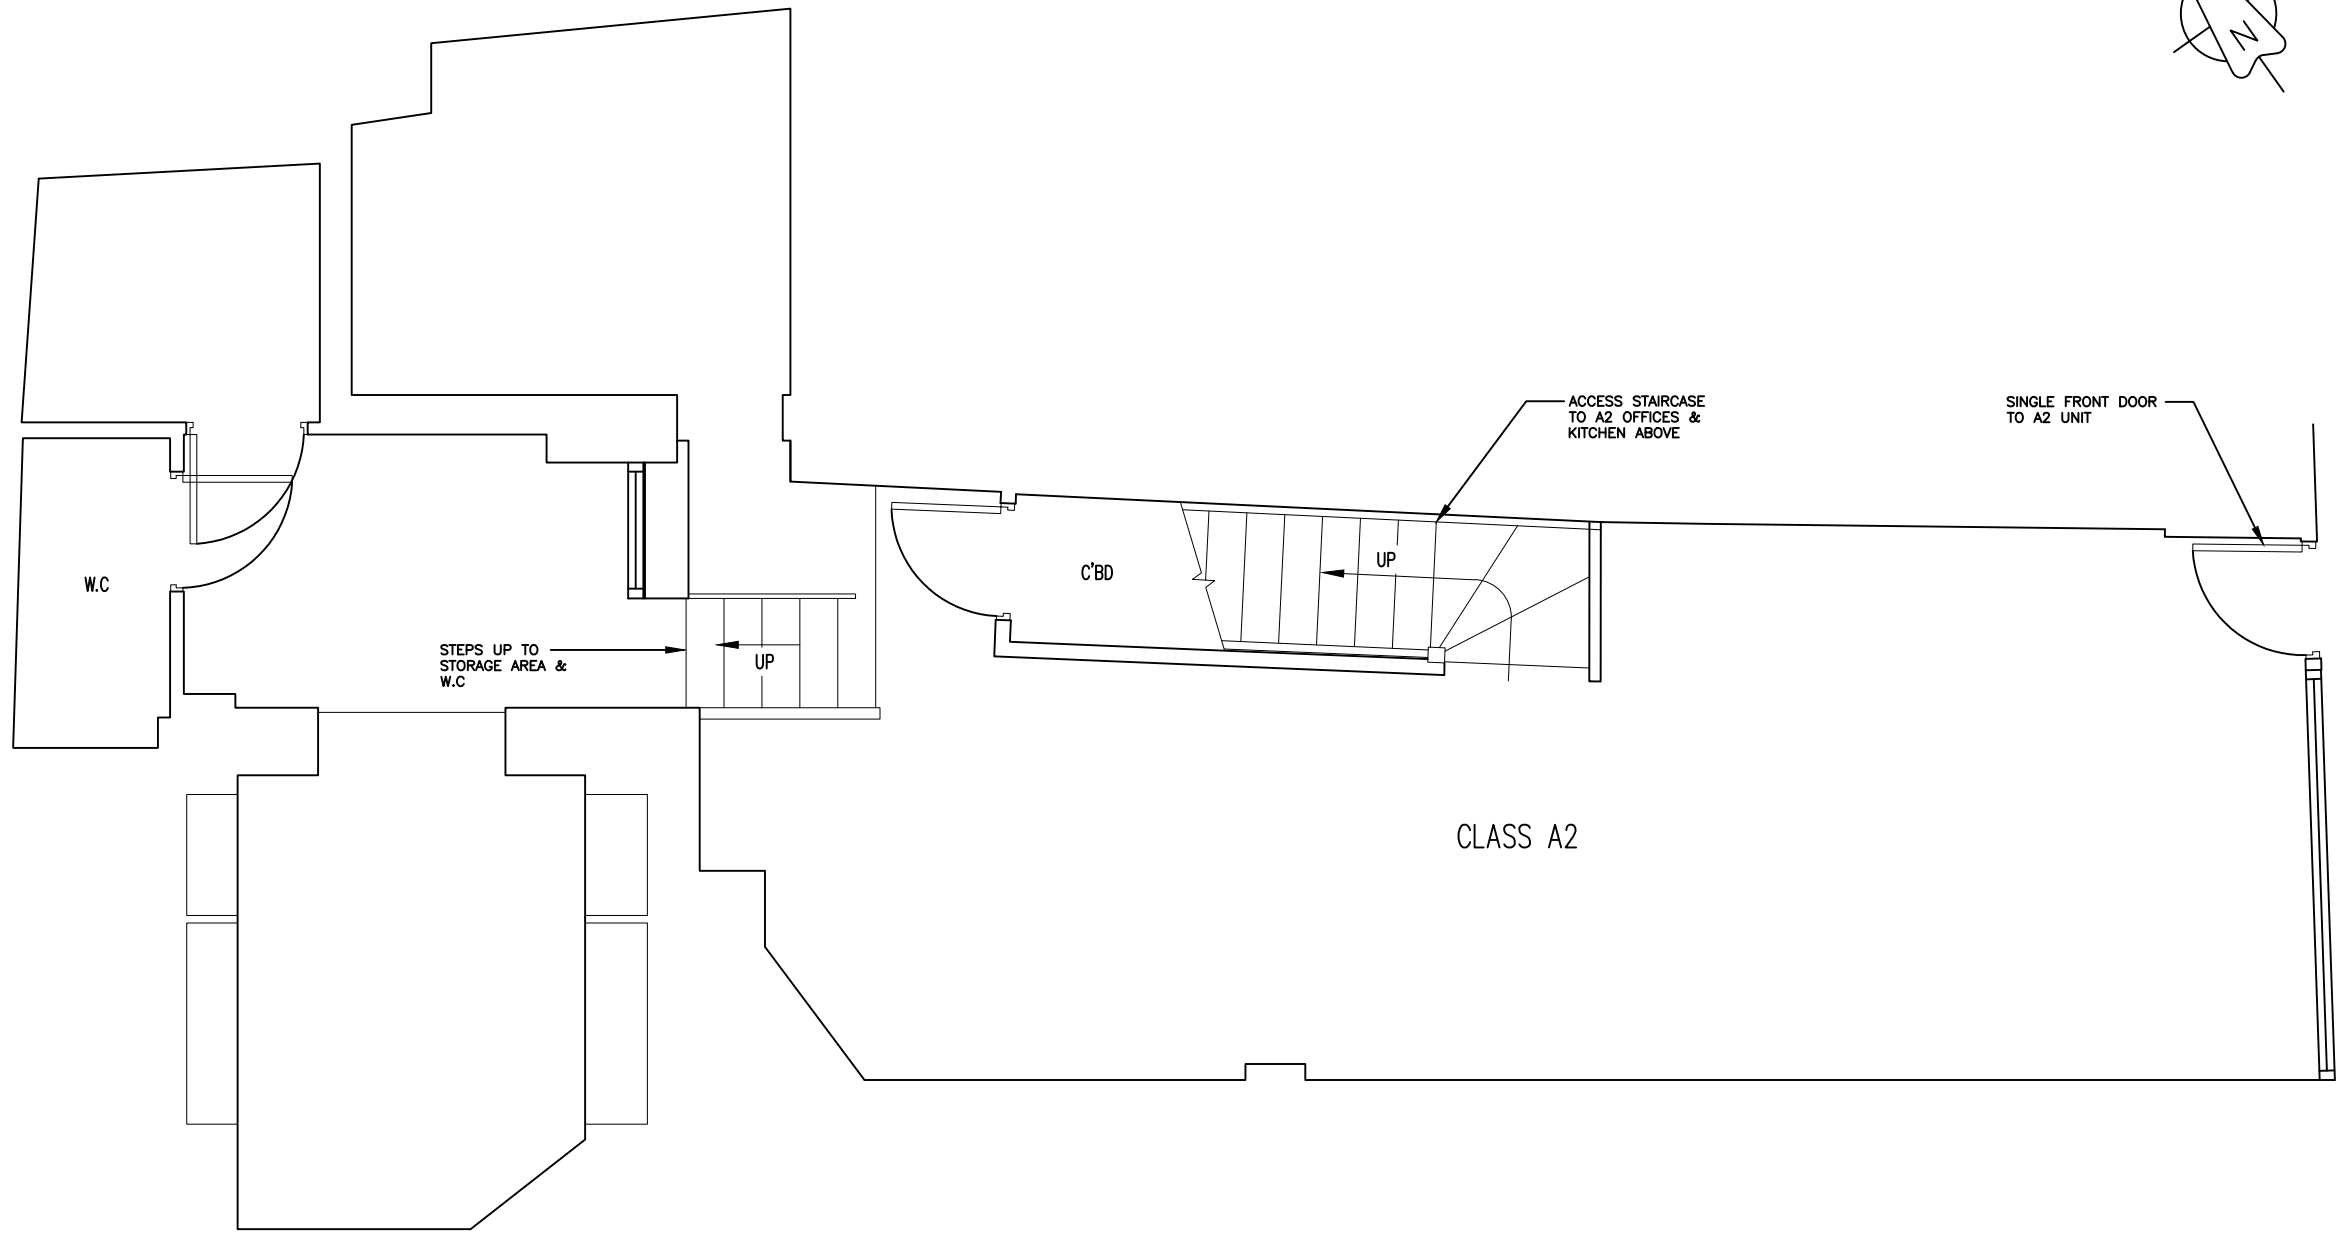

- NOTES:
1. ALL DIMENSIONS IN mm UNLESS NOTED OTHERWISE, TO BE CHECKED ON SITE PRIOR TO CONSTRUCTION
  2. DO NOT SCALE. FIGURED DIMENSIONS ONLY TO BE TAKEN FROM THIS PLAN

HEATH STREET

EXISTING GROUND FLOOR LAYOUT PLAN  
1:50

 

No.	Revision	Date	By	ckd
A	First issue	29.05.19	PN	PM



PURPOSE OF ISSUE  
 Approval  Planning  Legal  Construction  As-built

**Oak Green Services Ltd**  
 Architectural Consultant  
 Tel 07958 236030  
 Email phillipmengel@btinternet.com


Site name 55 HEATH STREET, HAMPSTEAD  
 Address 55 HEATH STREET,  
 HAMPSTEAD,  
 LONDON, NW3 6UG

Title EXISTING GROUND FLOOR LAYOUT

Designed -	Checked PM	Date 29.05.19
Drawn PN	Approved -	Scale AS SHOWN
DRAWING No. OGS/19102/101		REVISION A

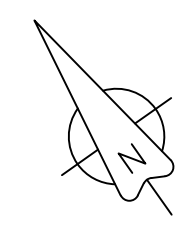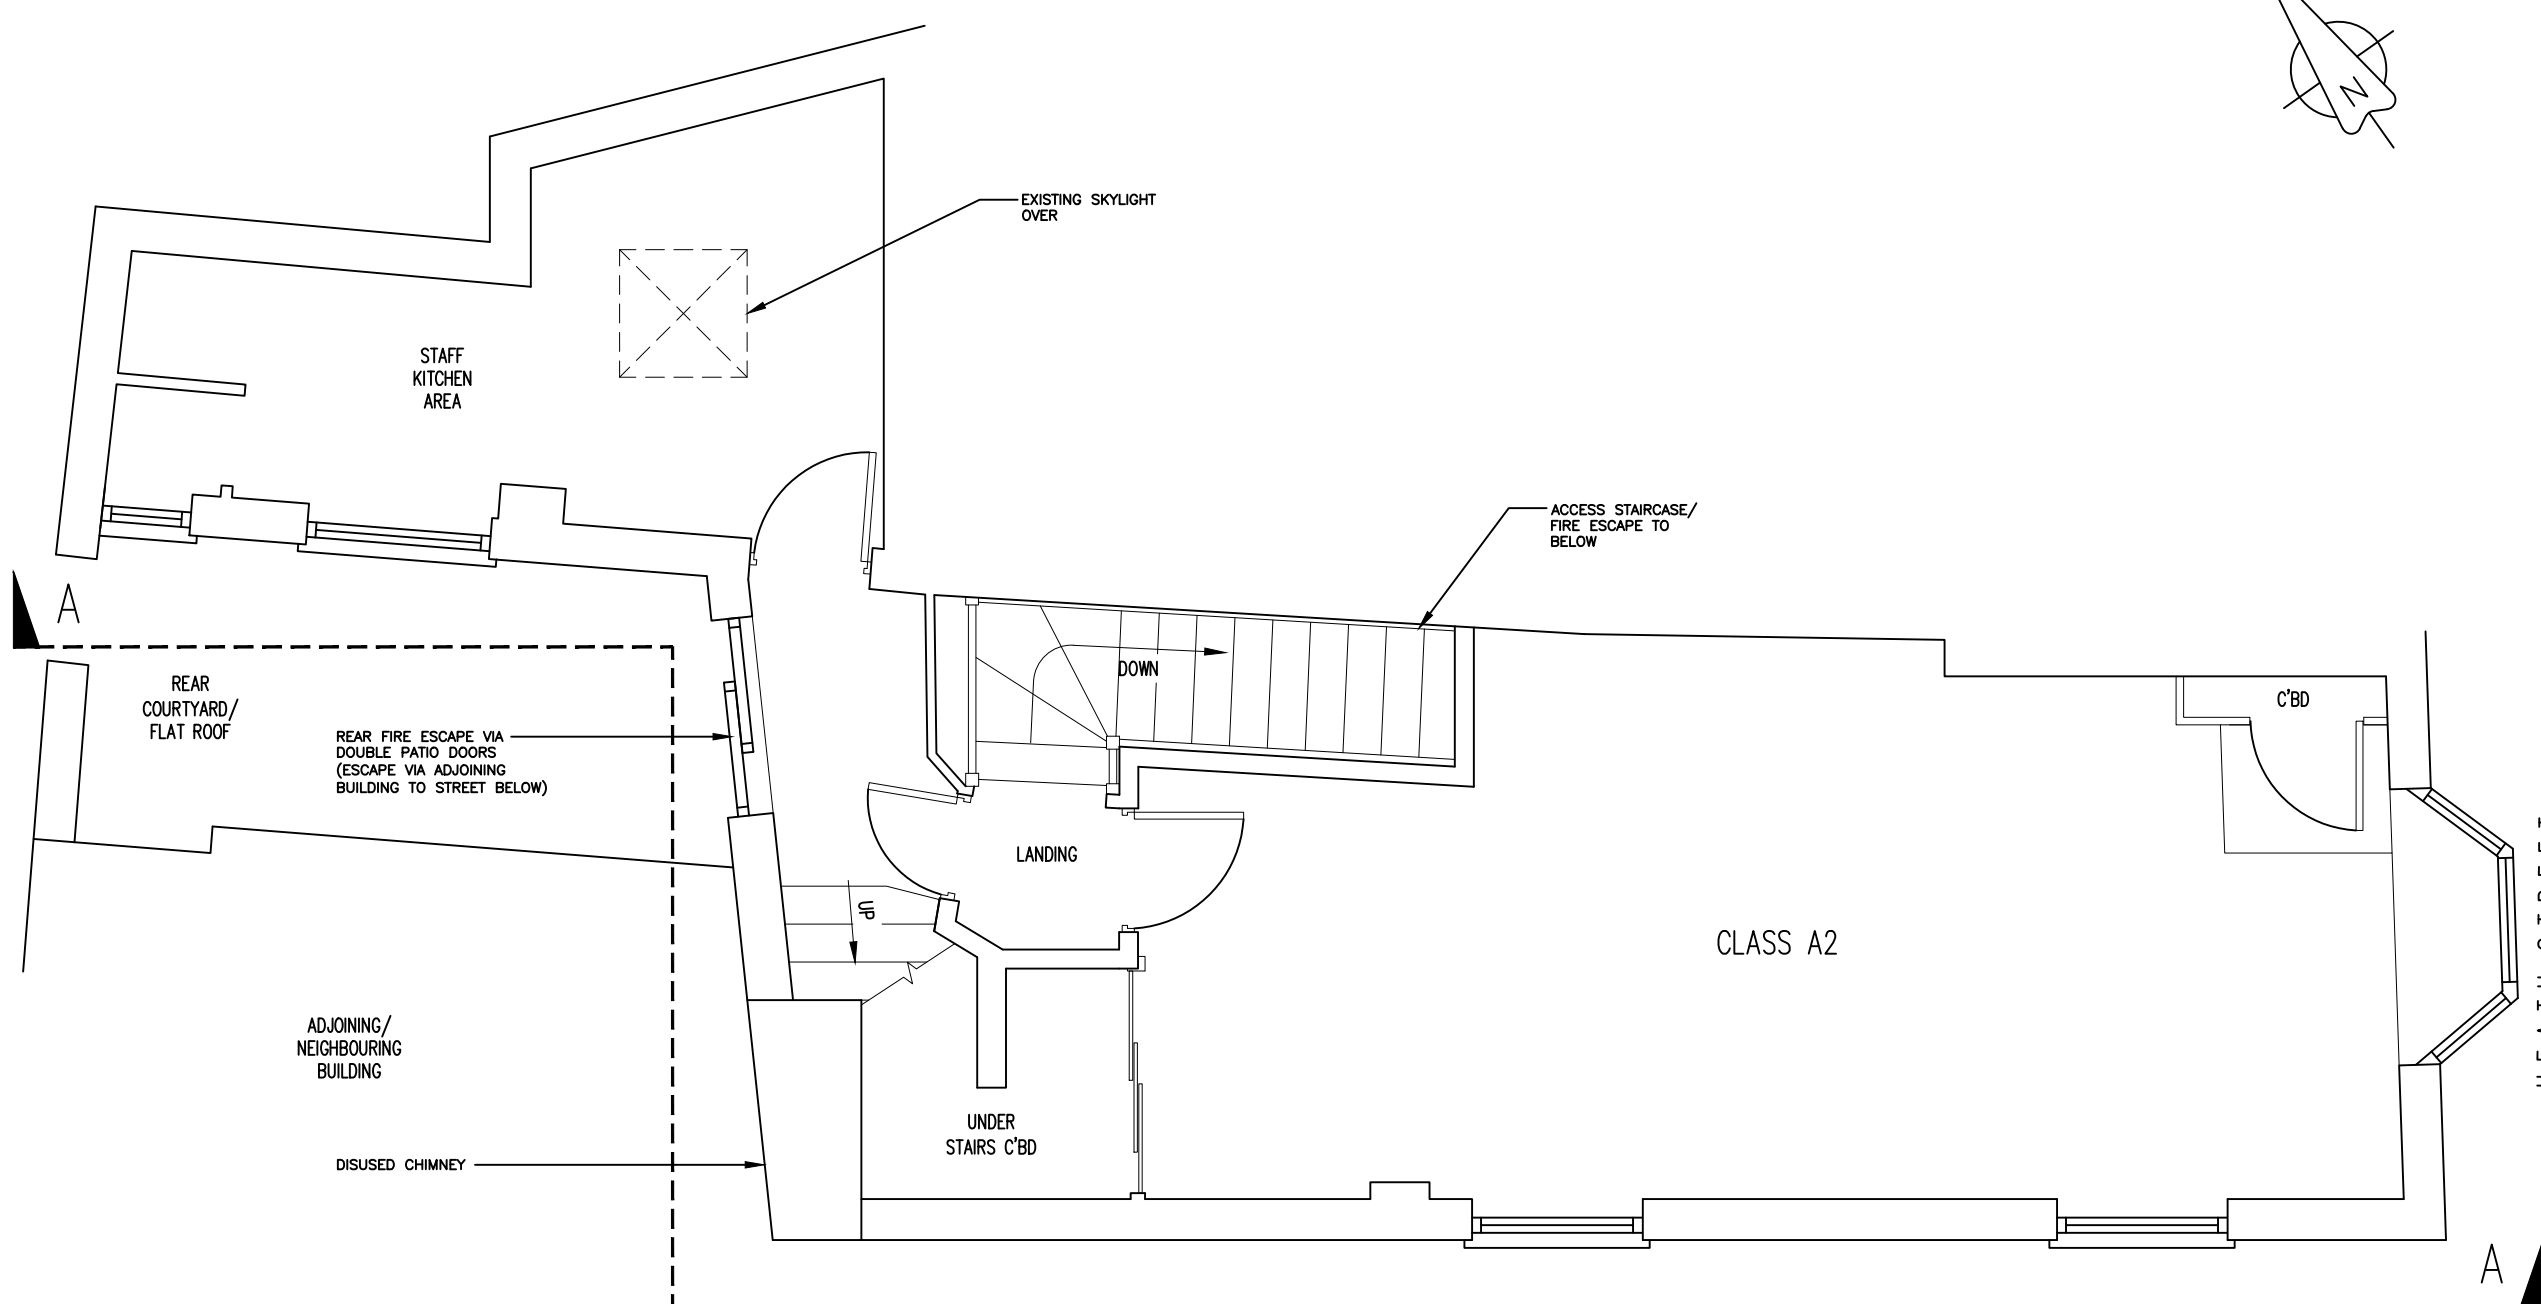

- NOTES:
1. ALL DIMENSIONS IN mm UNLESS NOTED OTHERWISE, TO BE CHECKED ON SITE PRIOR TO CONSTRUCTION
  2. DO NOT SCALE. FIGURED DIMENSIONS ONLY TO BE TAKEN FROM THIS PLAN

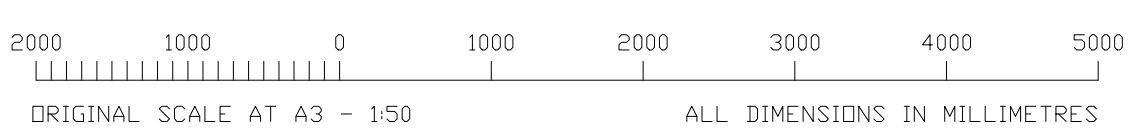

EXISTING FIRST FLOOR LAYOUT PLAN  
1:125

A	First issue	29.05.19	PN	PM
No.	Revision	Date	By	ckd


PURPOSE OF ISSUE  
 Approval  Planning  Legal  Construction  As-built

**Oak Green Services Ltd**  
 Architectural Consultant  
 Tel 07958 236030  
 Email phillipmengel@btinternet.com

Site name 55 HEATH STREET, HAMPSTEAD  
 Address 55 HEATH STREET, HAMPSTEAD, LONDON, NW3 6UG

Title EXISTING FIRST FLOOR LAYOUT

Designed -	Checked PM	Date 29.05.19
Drawn PN	Approved -	Scale AS SHOWN
DRAWING No. OGS/19102/102		REVISION A

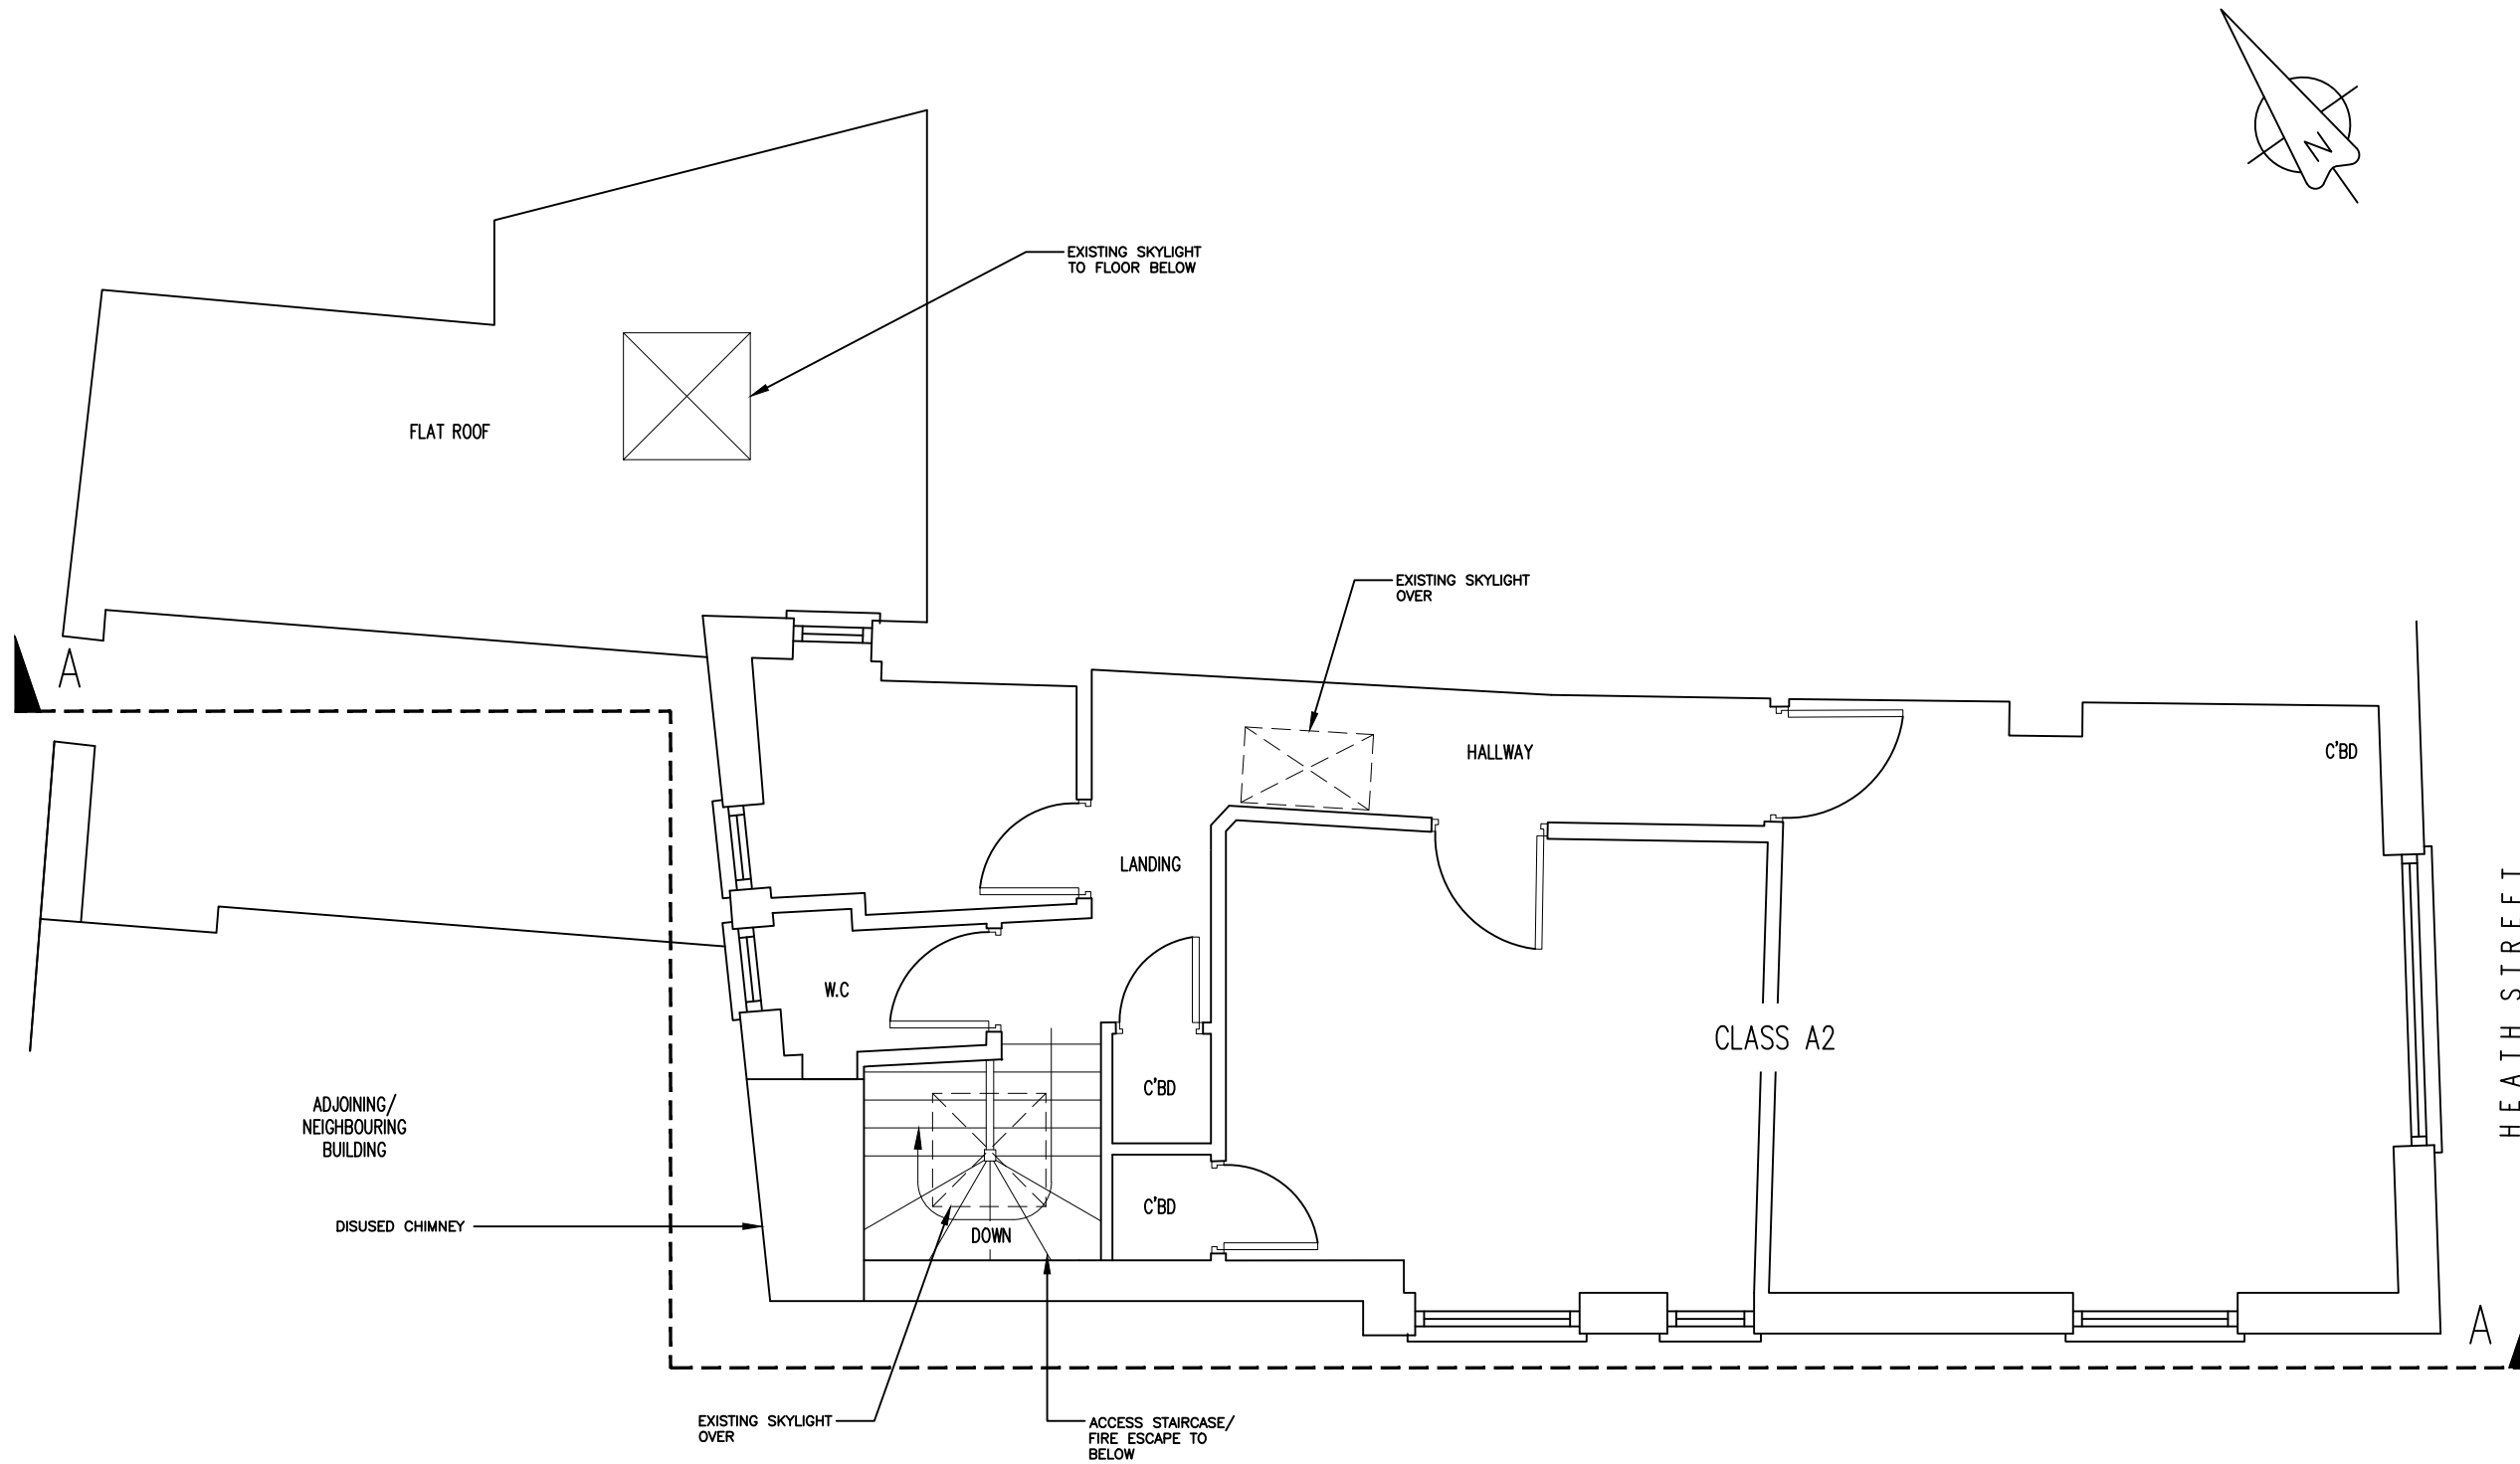

- NOTES:
1. ALL DIMENSIONS IN mm UNLESS NOTED OTHERWISE, TO BE CHECKED ON SITE PRIOR TO CONSTRUCTION
  2. DO NOT SCALE. FIGURED DIMENSIONS ONLY TO BE TAKEN FROM THIS PLAN

EXISTING SECOND FLOOR LAYOUT PLAN  
1:125



A	First issue	29.05.19	PN	PM
No.	Revision	Date	By	ckd


PURPOSE OF ISSUE  
 Approval  Planning  Legal  Construction  As-built

**Oak Green**  
Services Ltd  
 Architectural Consultant  
 Tel 07958 236030  
 Email phillipmengel@btinternet.com

Site name 55 HEATH STREET, HAMPSTEAD  
 Address 55 HEATH STREET,  
 HAMPSTEAD,  
 LONDON, NW3 6UG


Title EXISTING SECOND FLOOR LAYOUT

Designed -	Checked PM	Date 29.05.19
Drawn PN	Approved -	Scale AS SHOWN
DRAWING No. OGS/19102/103	REVISION A	

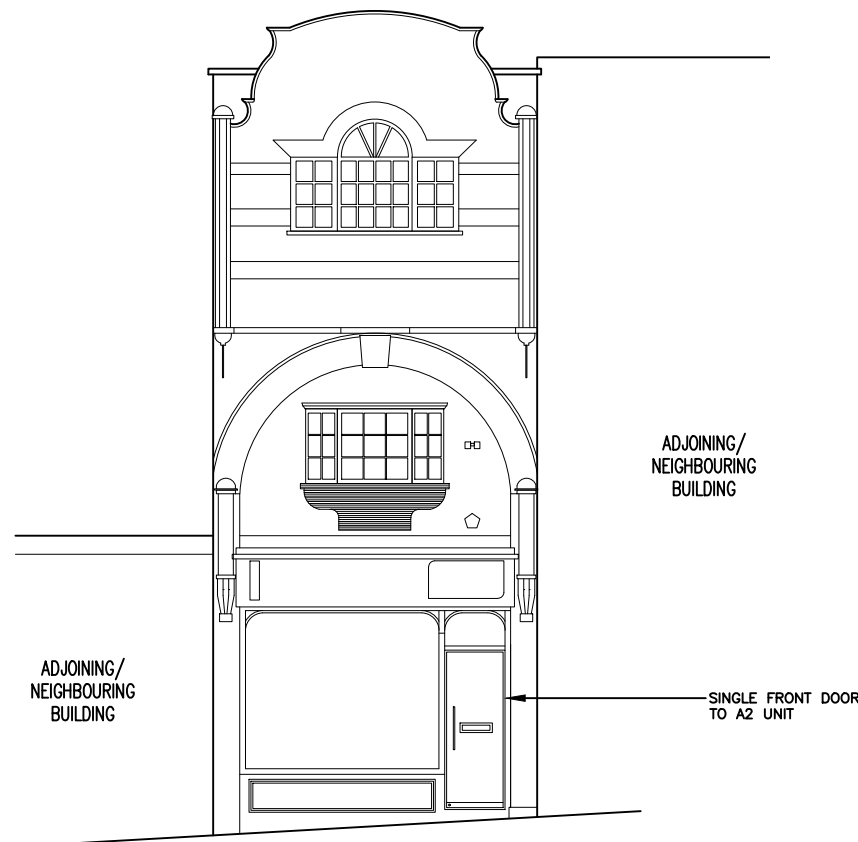


EXISTING FRONT ELEVATION  
1:125

NO AESTHETICAL CHANGE  
TO BUILDING ELEVATIONS  
PROPOSED AS PART OF  
APPLICATION

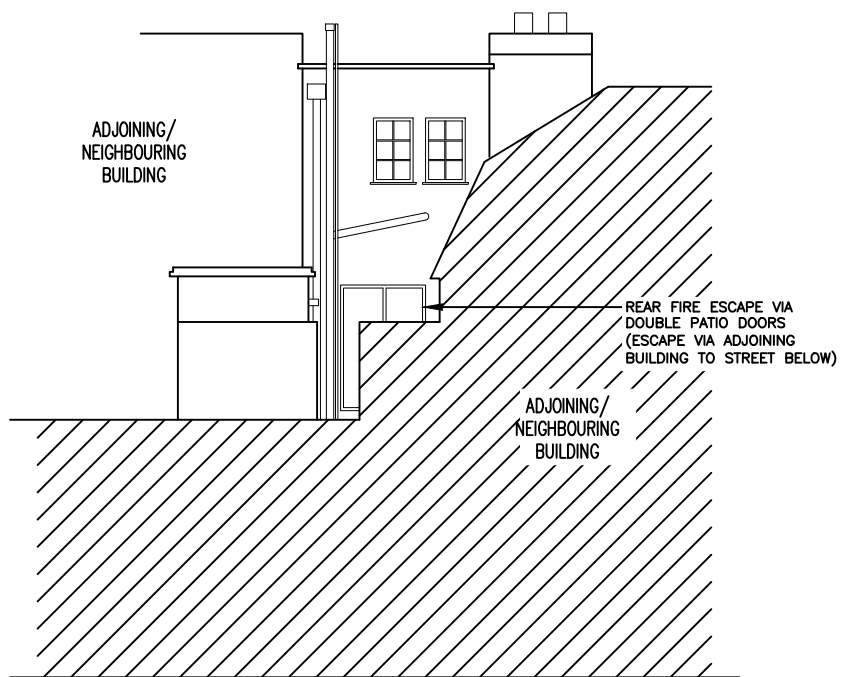

EXISTING REAR ELEVATION  
1:125

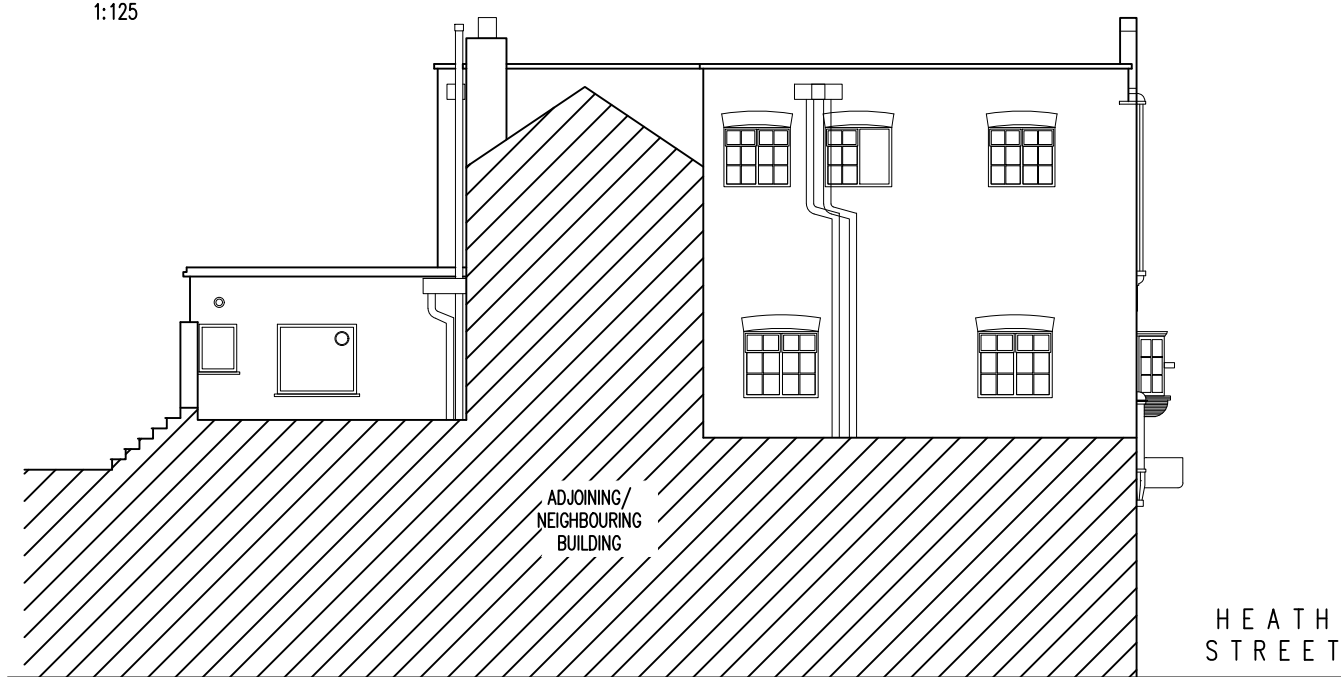

EXISTING SIDE ELEVATION  
(SECTION A-A)  
1:125



ORIGINAL SCALE AT A3 - 1:125

ALL DIMENSIONS IN MILLIMETRES

NOTES:

1. ALL DIMENSIONS IN mm UNLESS NOTED OTHERWISE, TO BE CHECKED ON SITE PRIOR TO CONSTRUCTION
2. DO NOT SCALE. FIGURED DIMENSIONS ONLY TO BE TAKEN FROM THIS PLAN


A	First issue	29.05.19	PN	PM
No.	Revision	Date	By	ckd

PURPOSE OF ISSUE  
 Approval  Planning  Legal  Construction  As-built

**Oak Green Services Ltd**  
 Architectural Consultant  
 Tel 07958 236030  
 Email phillipmengel@btinternet.com

Site name 55 HEATH STREET, HAMPSTEAD  
 Address 55 HEATH STREET, HAMPSTEAD, LONDON, NW3 6UG  
 Title EXISTING ELEVATIONS

Designed -	Checked PM	Date 29.05.19
Drawn PN	Approved -	Scale AS SHOWN
DRAWING No. OGS/19102/104		REVISION A

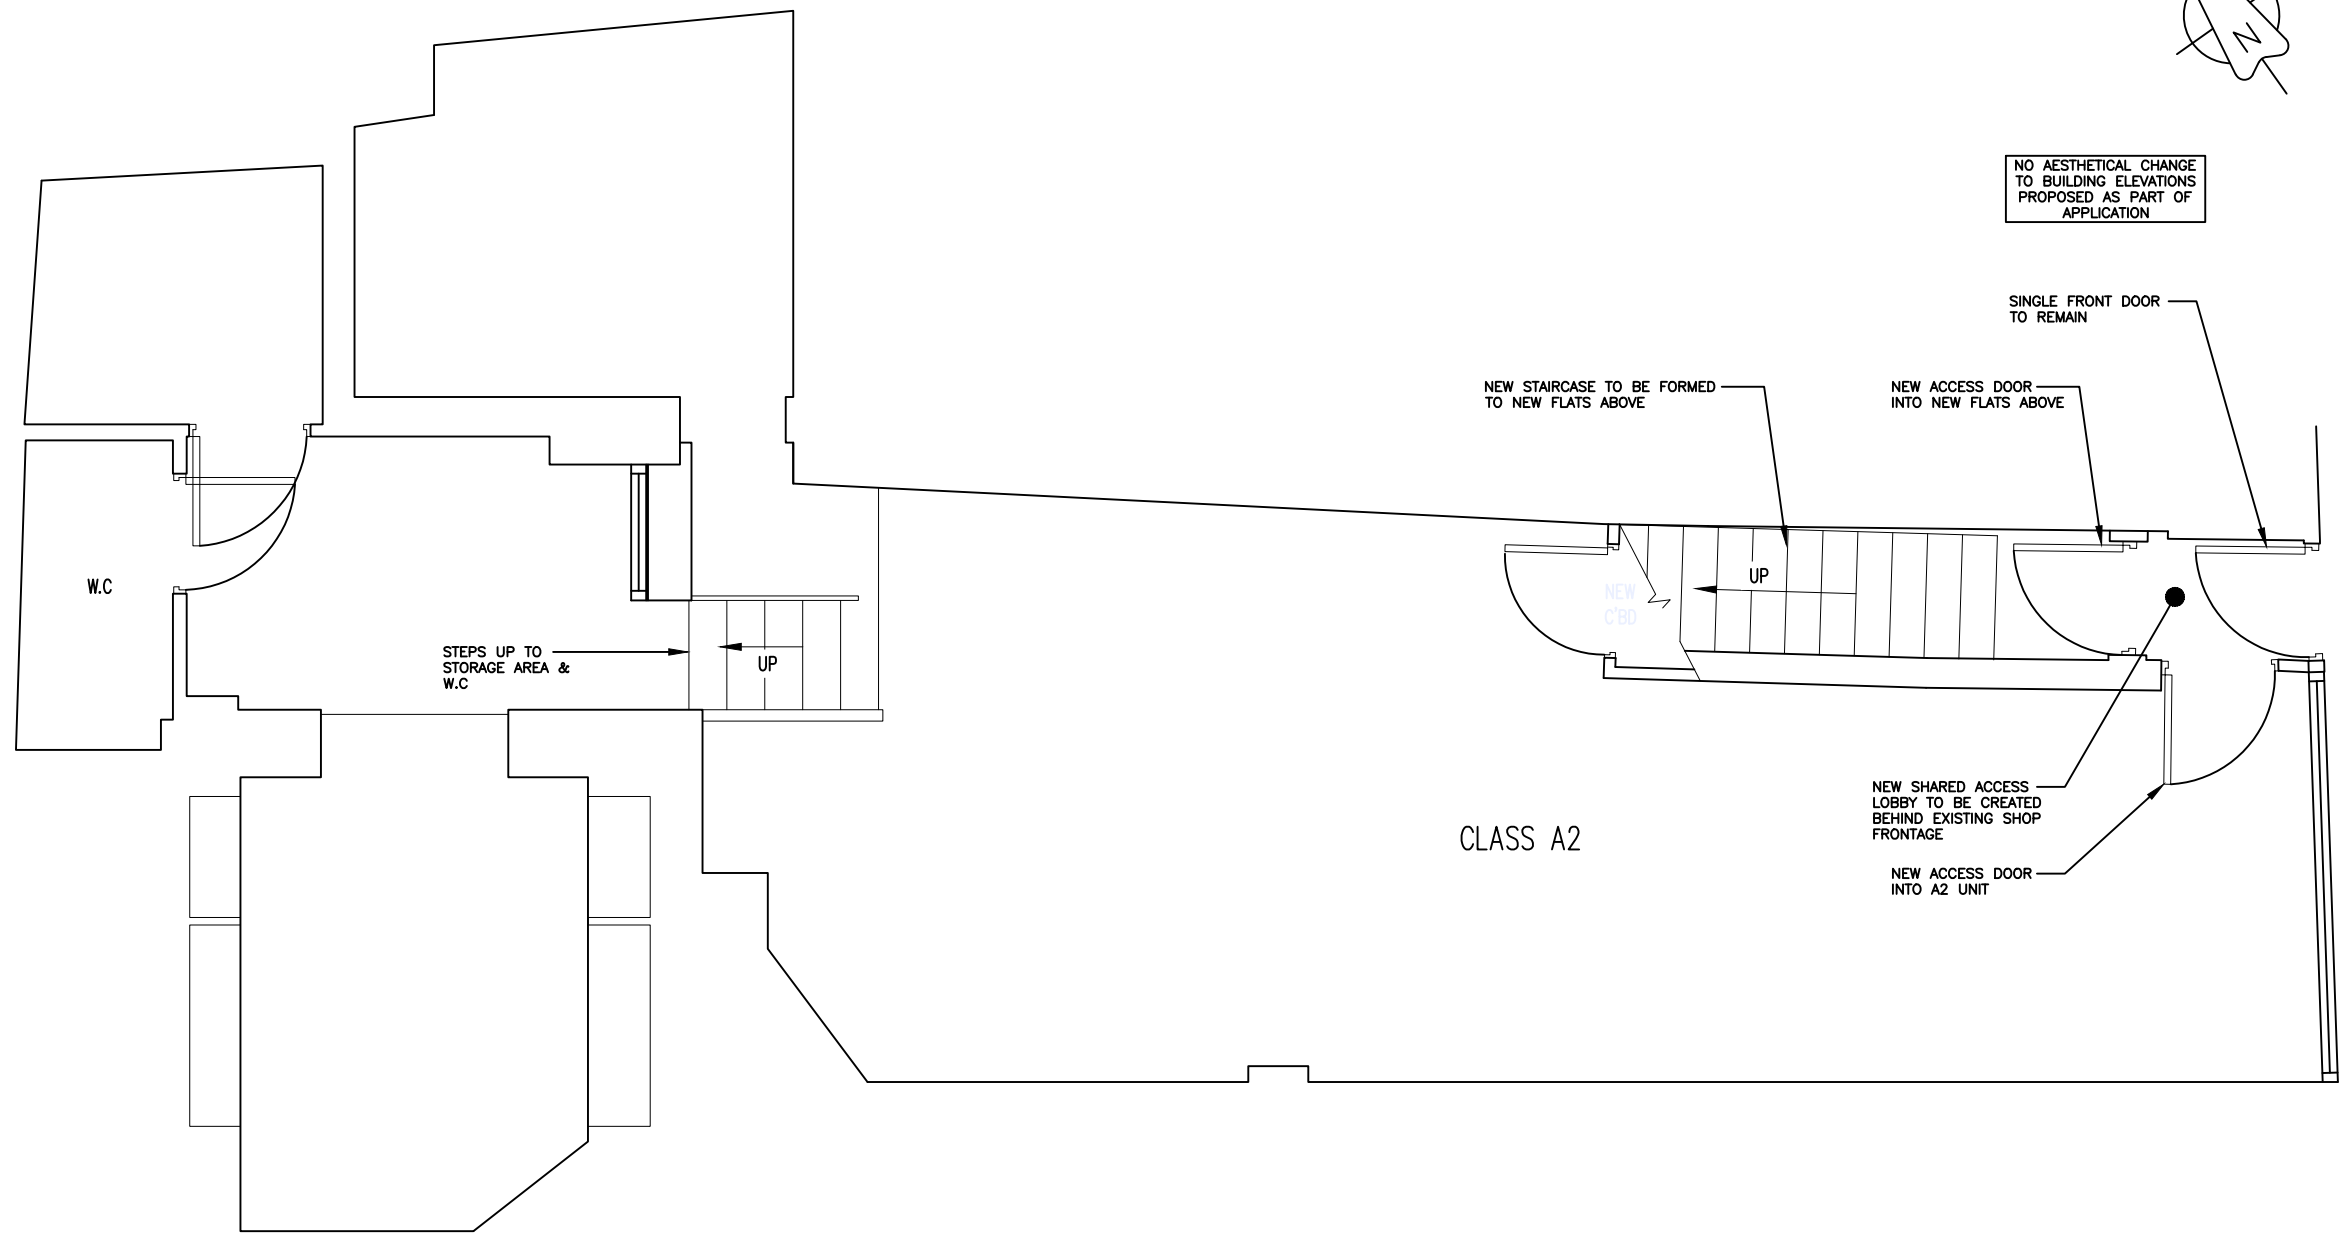

NOTES:

1. ALL DIMENSIONS IN mm UNLESS NOTED OTHERWISE, TO BE CHECKED ON SITE PRIOR TO CONSTRUCTION
2. DO NOT SCALE. FIGURED DIMENSIONS ONLY TO BE TAKEN FROM THIS PLAN

A	First issue	29.05.19	PN	PM
No.	Revision	Date	By	ckd

PURPOSE OF ISSUE  
 Approval  Planning  Legal  Construction  As-built

**Oak Green**  
 Services Ltd  
 Architectural Consultant  
 Tel 07958 236030  
 Email phillipmengel@btinternet.com

Site name 55 HEATH STREET, HAMPSTEAD

Address 55 HEATH STREET,  
 HAMPSTEAD,  
 LONDON, NW3 6UG


Title PROPOSED GROUND FLOOR  
 LAYOUT


Designed - Checked PM Date 29.05.19

Drawn PN Approved - Scale AS SHOWN

DRAWING No. OGS/19102/105 REVISION A


PROPOSED GROUND FLOOR LAYOUT PLAN  
 1:50

 

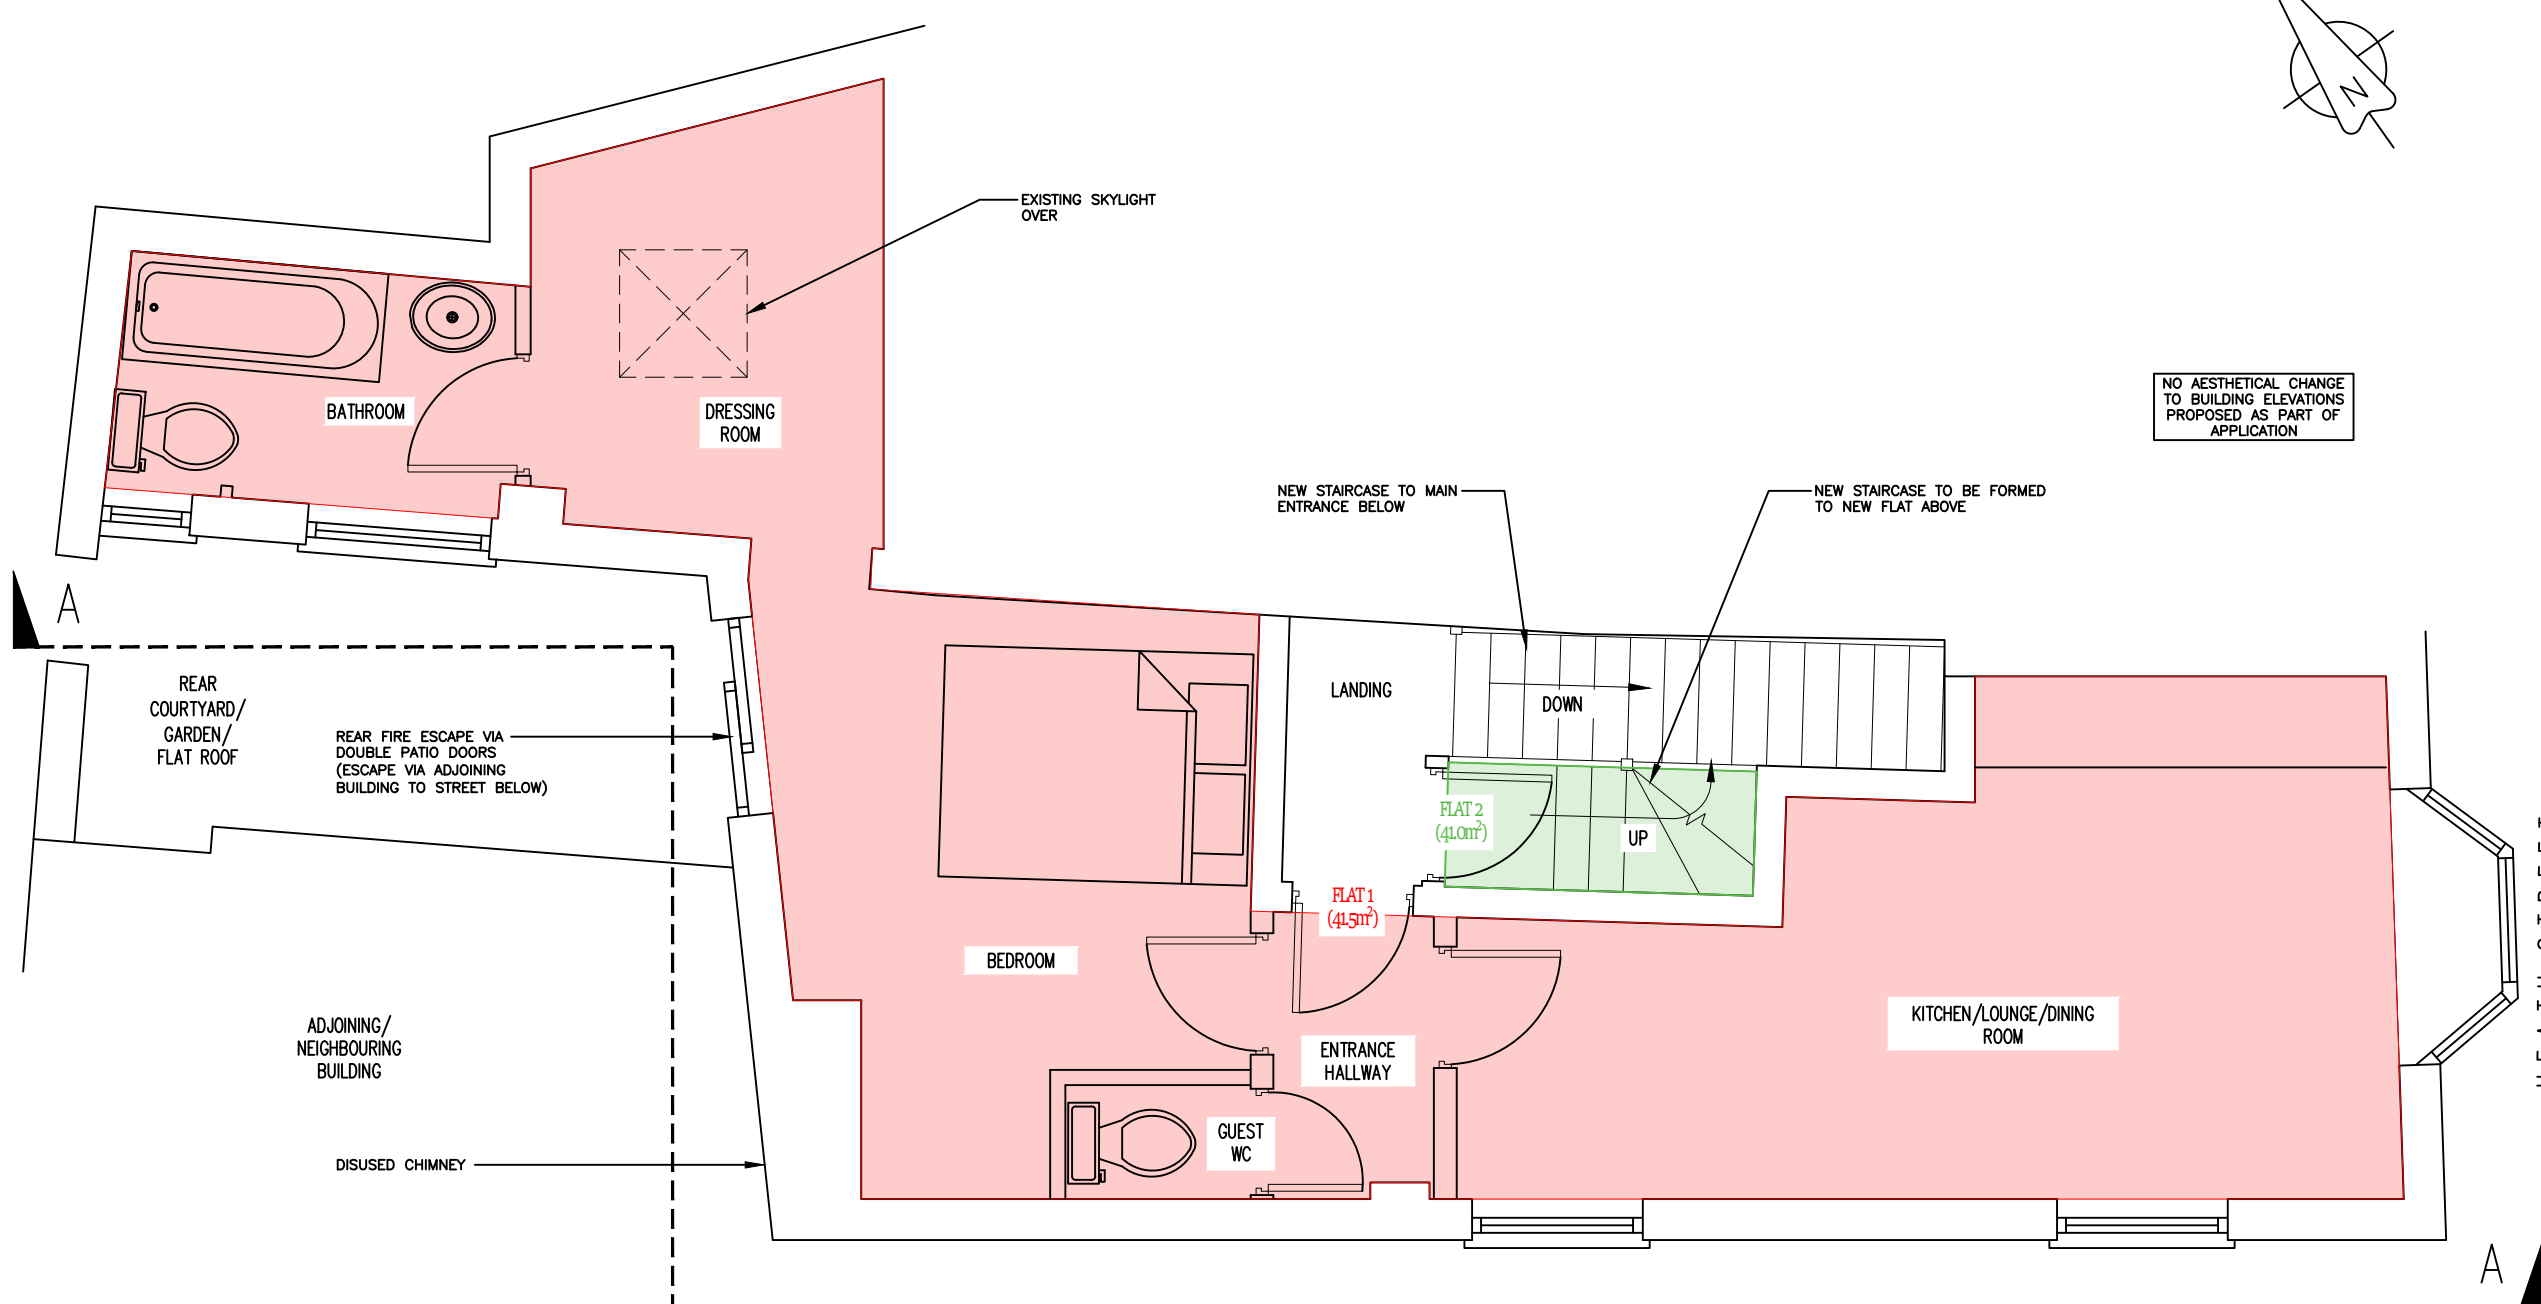

NO AESTHETICAL CHANGE TO BUILDING ELEVATIONS PROPOSED AS PART OF APPLICATION

- NOTES:
1. ALL DIMENSIONS IN mm UNLESS NOTED OTHERWISE, TO BE CHECKED ON SITE PRIOR TO CONSTRUCTION
  2. DO NOT SCALE. FIGURED DIMENSIONS ONLY TO BE TAKEN FROM THIS PLAN

 

PROPOSED FIRST FLOOR LAYOUT PLAN  
1:125

A	First issue	29.05.19	PN	PM
No.	Revision	Date	By	ckd



PURPOSE OF ISSUE  
 Approval  Planning  Legal  Construction  As-built

**Oak Green Services Ltd**  
 Architectural Consultant  
 Tel 07958 236030  
 Email phillipmengel@btinternet.com

Site name 55 HEATH STREET, HAMPSTEAD  
 Address 55 HEATH STREET, HAMPSTEAD, LONDON, NW3 6UG

Title PROPOSED FIRST FLOOR LAYOUT


Designed -	Checked PM	Date 29.05.19
Drawn PN	Approved -	Scale AS SHOWN
DRAWING No. OGS/19102/106	REVISION A	

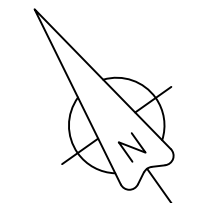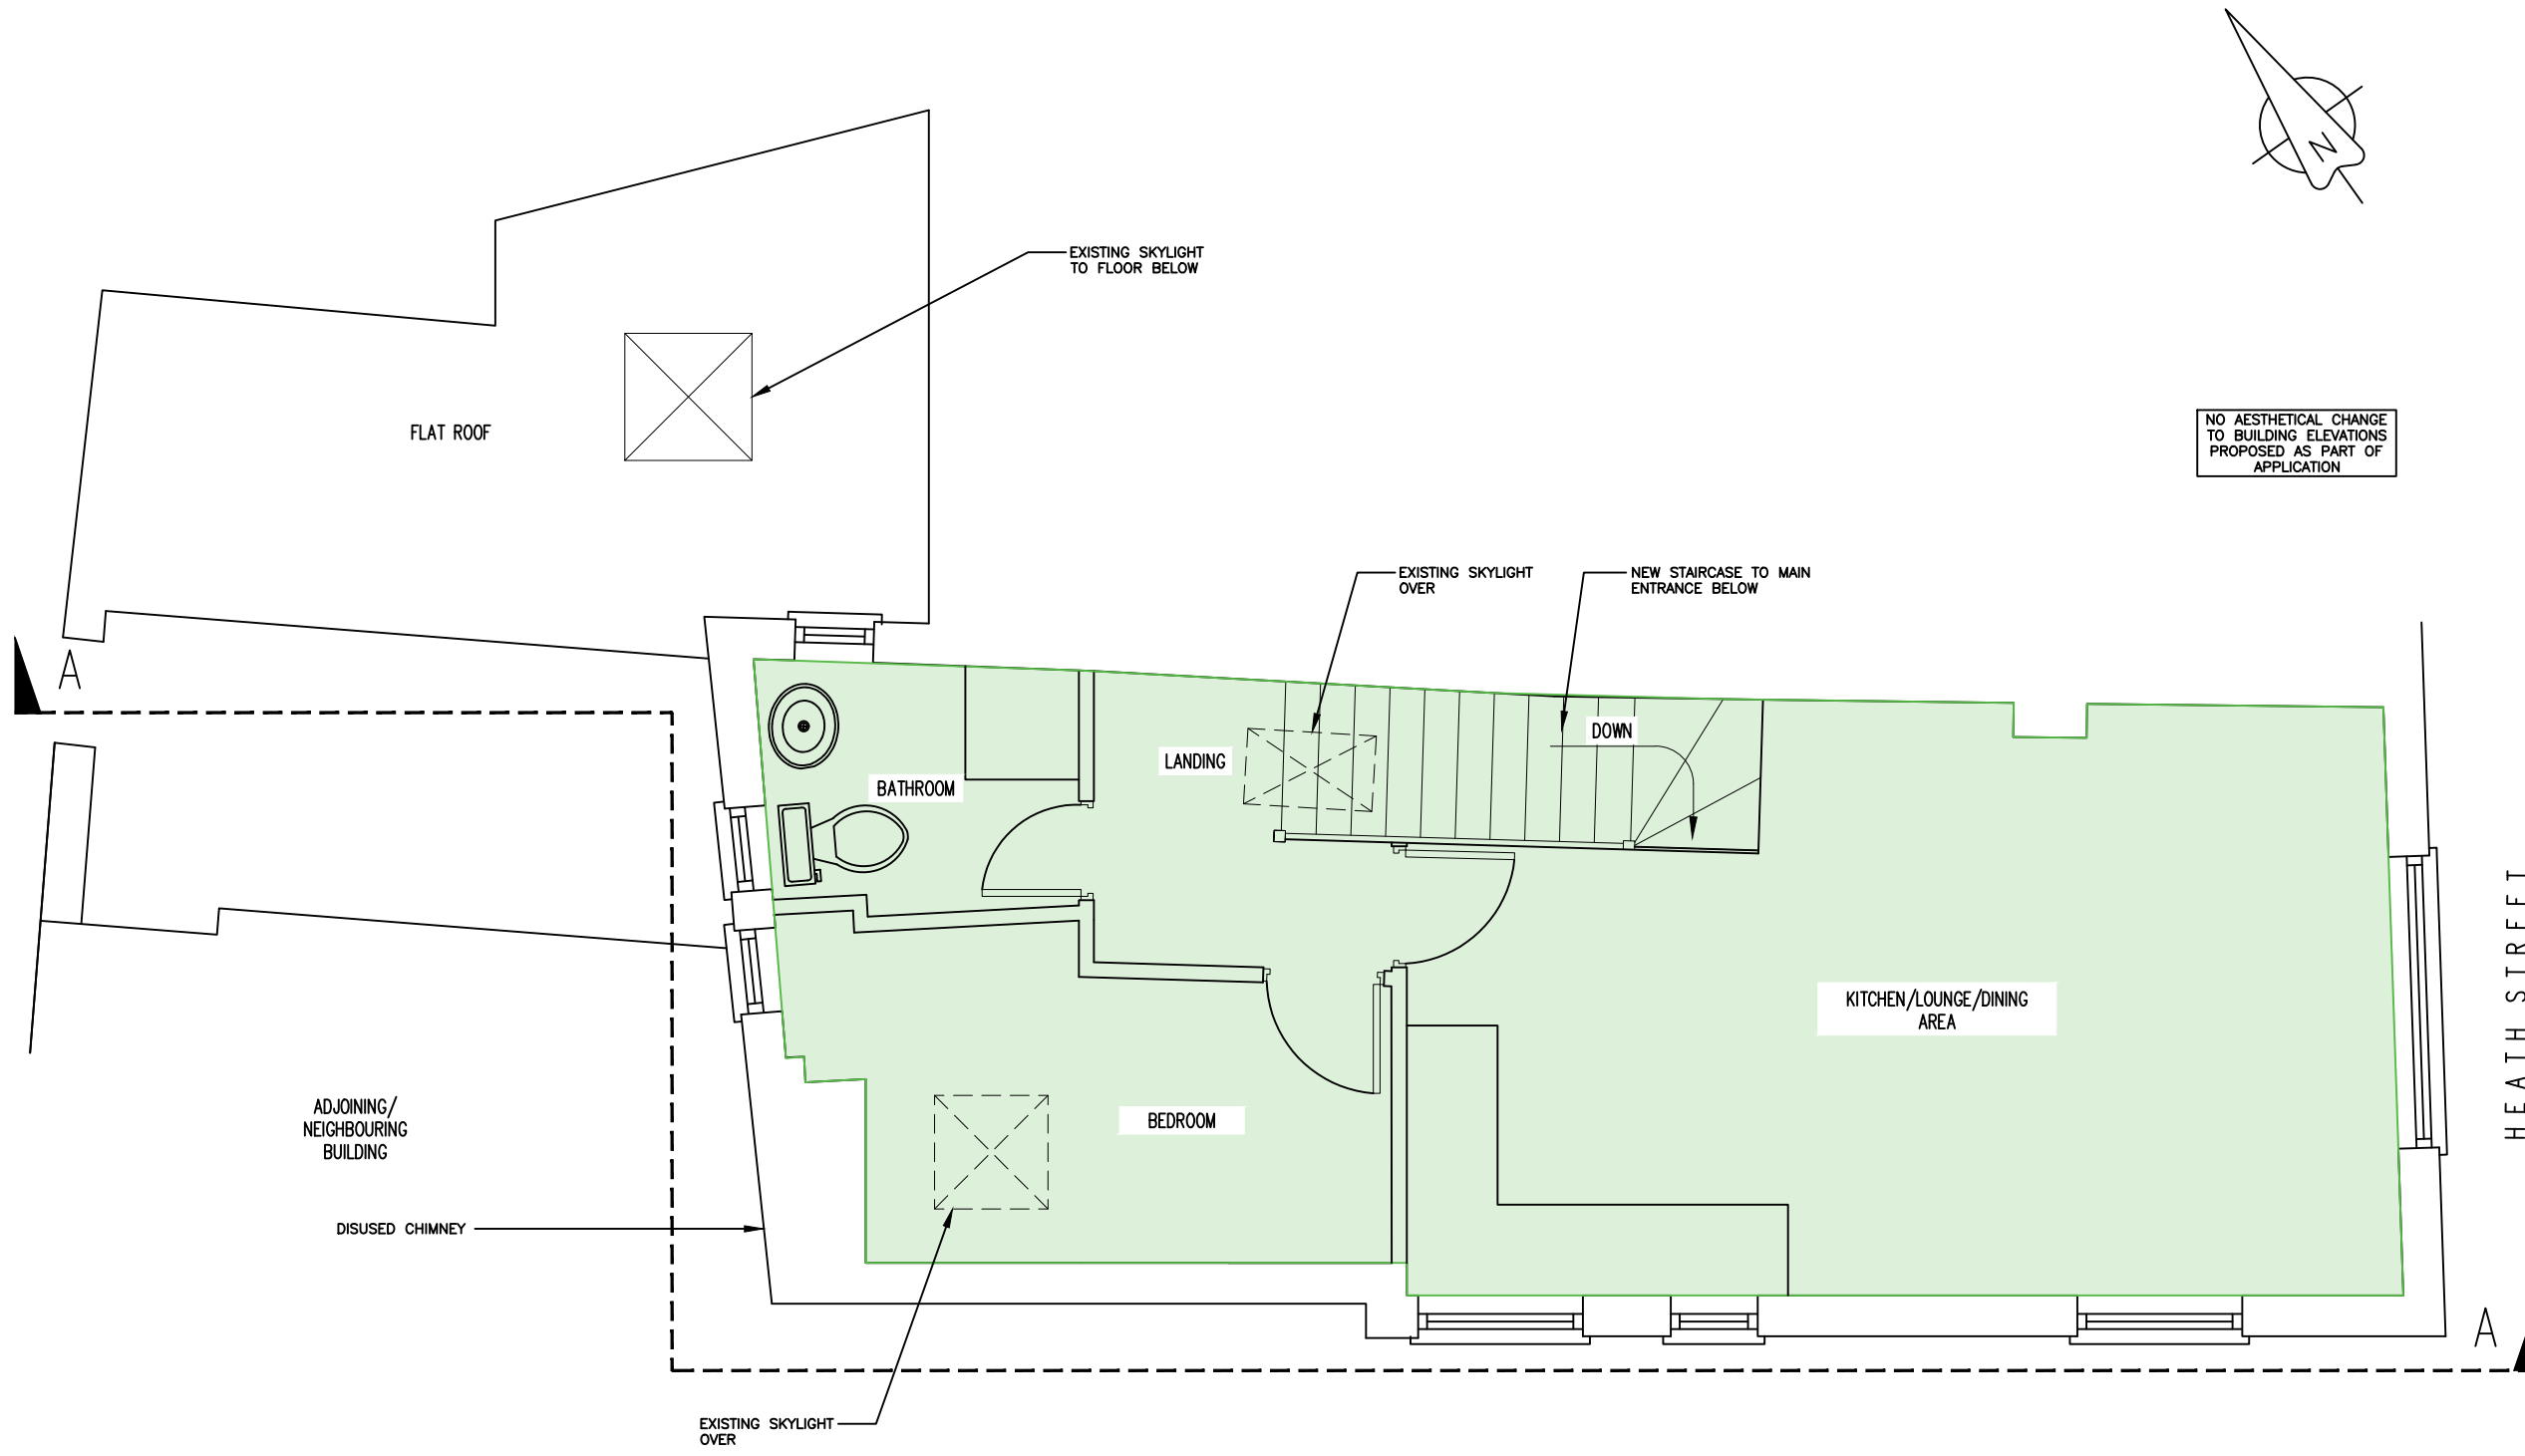

NO AESTHETICAL CHANGE TO BUILDING ELEVATIONS PROPOSED AS PART OF APPLICATION

- NOTES:
1. ALL DIMENSIONS IN mm UNLESS NOTED OTHERWISE, TO BE CHECKED ON SITE PRIOR TO CONSTRUCTION
  2. DO NOT SCALE. FIGURED DIMENSIONS ONLY TO BE TAKEN FROM THIS PLAN

PROPOSED SECOND FLOOR LAYOUT PLAN  
1:125

 

HEATH STREET

A	First issue	29.05.19	PN	PM
No.	Revision	Date	By	ckd

PURPOSE OF ISSUE  
 Approval  Planning  Legal  Construction  As-built

**Oak Green Services Ltd**  
 Architectural Consultant  
 Tel 07958 236030  
 Email phillipmengel@btinternet.com

Site name 55 HEATH STREET, HAMPSTEAD  
 Address 55 HEATH STREET, HAMPSTEAD, LONDON, NW3 6UG

Title PROPOSED SECOND FLOOR LAYOUT

Designed -	Checked PM	Date 29.05.19
Drawn PN	Approved -	Scale AS SHOWN
DRAWING No. OGS/19102/107	REVISION A	