

EXTENSION AT N.59



NOTES:

1. DO NOT SCALE FROM THIS DRAWING
2. ALL DIMENSIONS ARE IN METERS UNLESS OTHERWISE SPECIFIED
3. TO BE CONSTRUCTED IN ACCORDANCE WITH BRITISH STANDARDS
4. ALL MEASUREMENTS ARE SUBJECT TO CONFIRMATION BY THE CONTRACTOR DURING THE WORKS ON SITE.
5. THIS DRAWING IS TO BE READ IN CONJUNCTION WITH ALL RELEVANT ARCHITECTURAL AND ENGINEER DRAWINGS AND SPECIFICATIONS
6. THIS DRAWING IS A CONCEPT LAYOUT NOT FOR CONSTRUCTION PURPOSES

This drawing is the property of Kokorelia Architects Ltd. Copyright is reserved & this drawing is issued on the condition that it is not copied, reproduced, retained or disclosed to any unauthorised person, either wholly or in part, without consent.

REV.	DATE	COMMENTS

PROJECT:
57 GOLDHURST TERRACE
NW6 3HB

CLIENT:

ARCHITECTURAL DRAWINGS

DRAWING NO. AP100	REVISION NO. R00
-----------------------------	----------------------------


DRAWING
EXISTING GROUND FLOOR PLAN

APPROVED BY

DRAWN BY

SCALE 1/100@A3

DATE: MAY2019

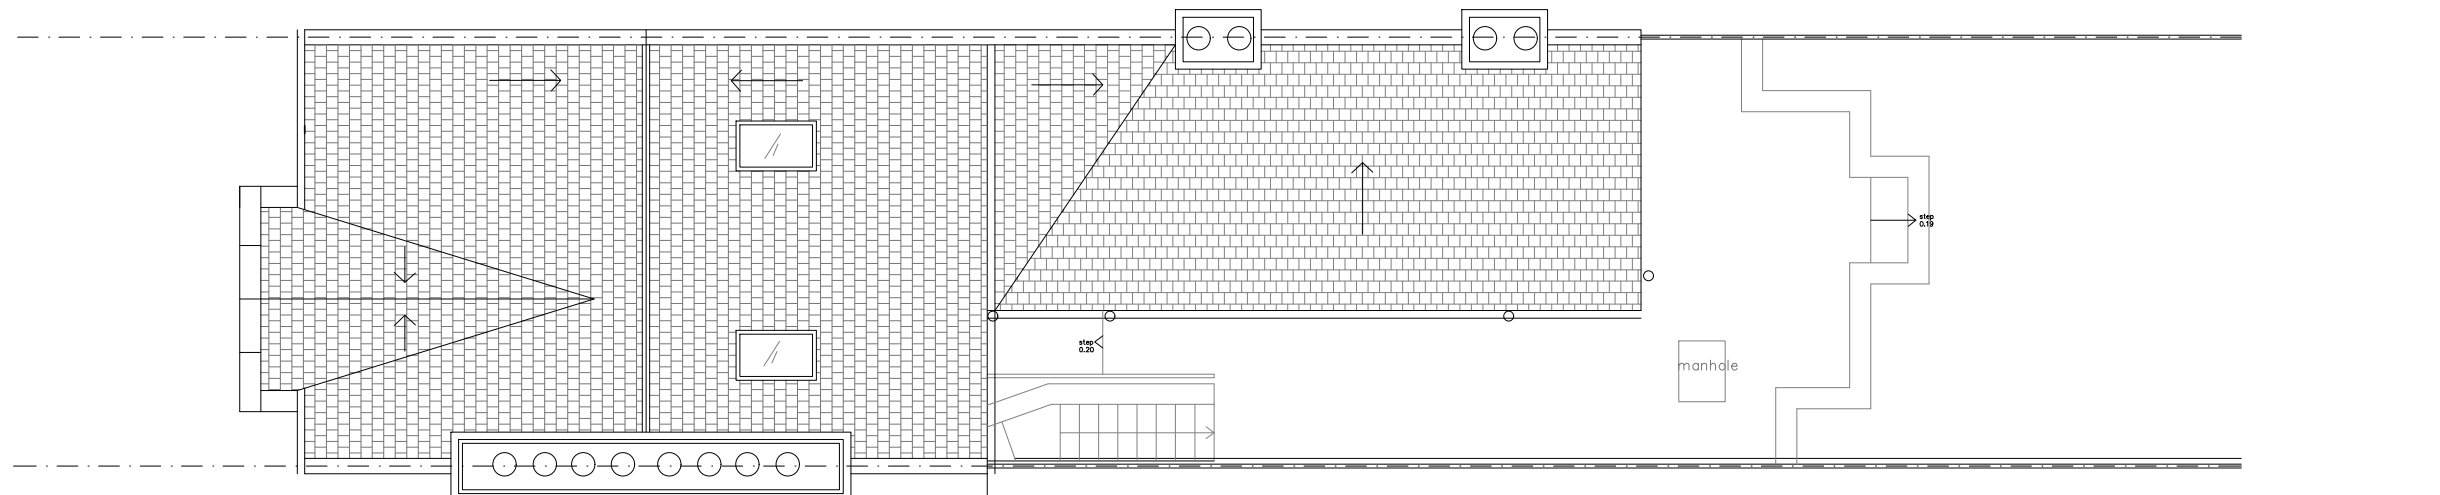

- NOTES:
- 1. DO NOT SCALE FROM THIS DRAWING
 - 2. ALL DIMENSIONS ARE IN METERS UNLESS OTHERWISE SPECIFIED
 - 3. TO BE CONSTRUCTED IN ACCORDANCE WITH BRITISH STANDARDS
 - 4. ALL MEASUREMENTS ARE SUBJECT TO CONFIRMATION BY THE CONTRACTOR DURING THE WORKS ON SITE.
 - 5. THIS DRAWING IS TO BE READ IN CONJUNCTION WITH ALL RELEVANT ARCHITECTURAL AND ENGINEER DRAWINGS AND SPECIFICATIONS
 - 6. THIS DRAWING IS A CONCEPT LAYOUT NOT FOR CONSTRUCTION PURPOSES

This drawing is the property of Kokorelia Architects Ltd. Copyright is reserved & this drawing is issued on the condition that it is not copied, reproduced, retained or disclosed to any unauthorised person, either wholly or in part, without consent.

REV.	DATE	COMMENTS

REV.	DATE	COMMENTS
------	------	----------

REV.	DATE	COMMENTS
------	------	----------

PROJECT:
57 GOLDHURST TERRACE
NW6 3HB

CLIENT:

ARCHITECTURAL DRAWINGS


DRAWING NO.	AP101	REVISION NO.	R00
-------------	--------------	--------------	------------


DRAWING
EXISTING ROOF PLAN

APPROVED BY

DRAWN BY

SCALE 1/100@A3
DATE: MAY2019

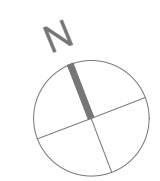

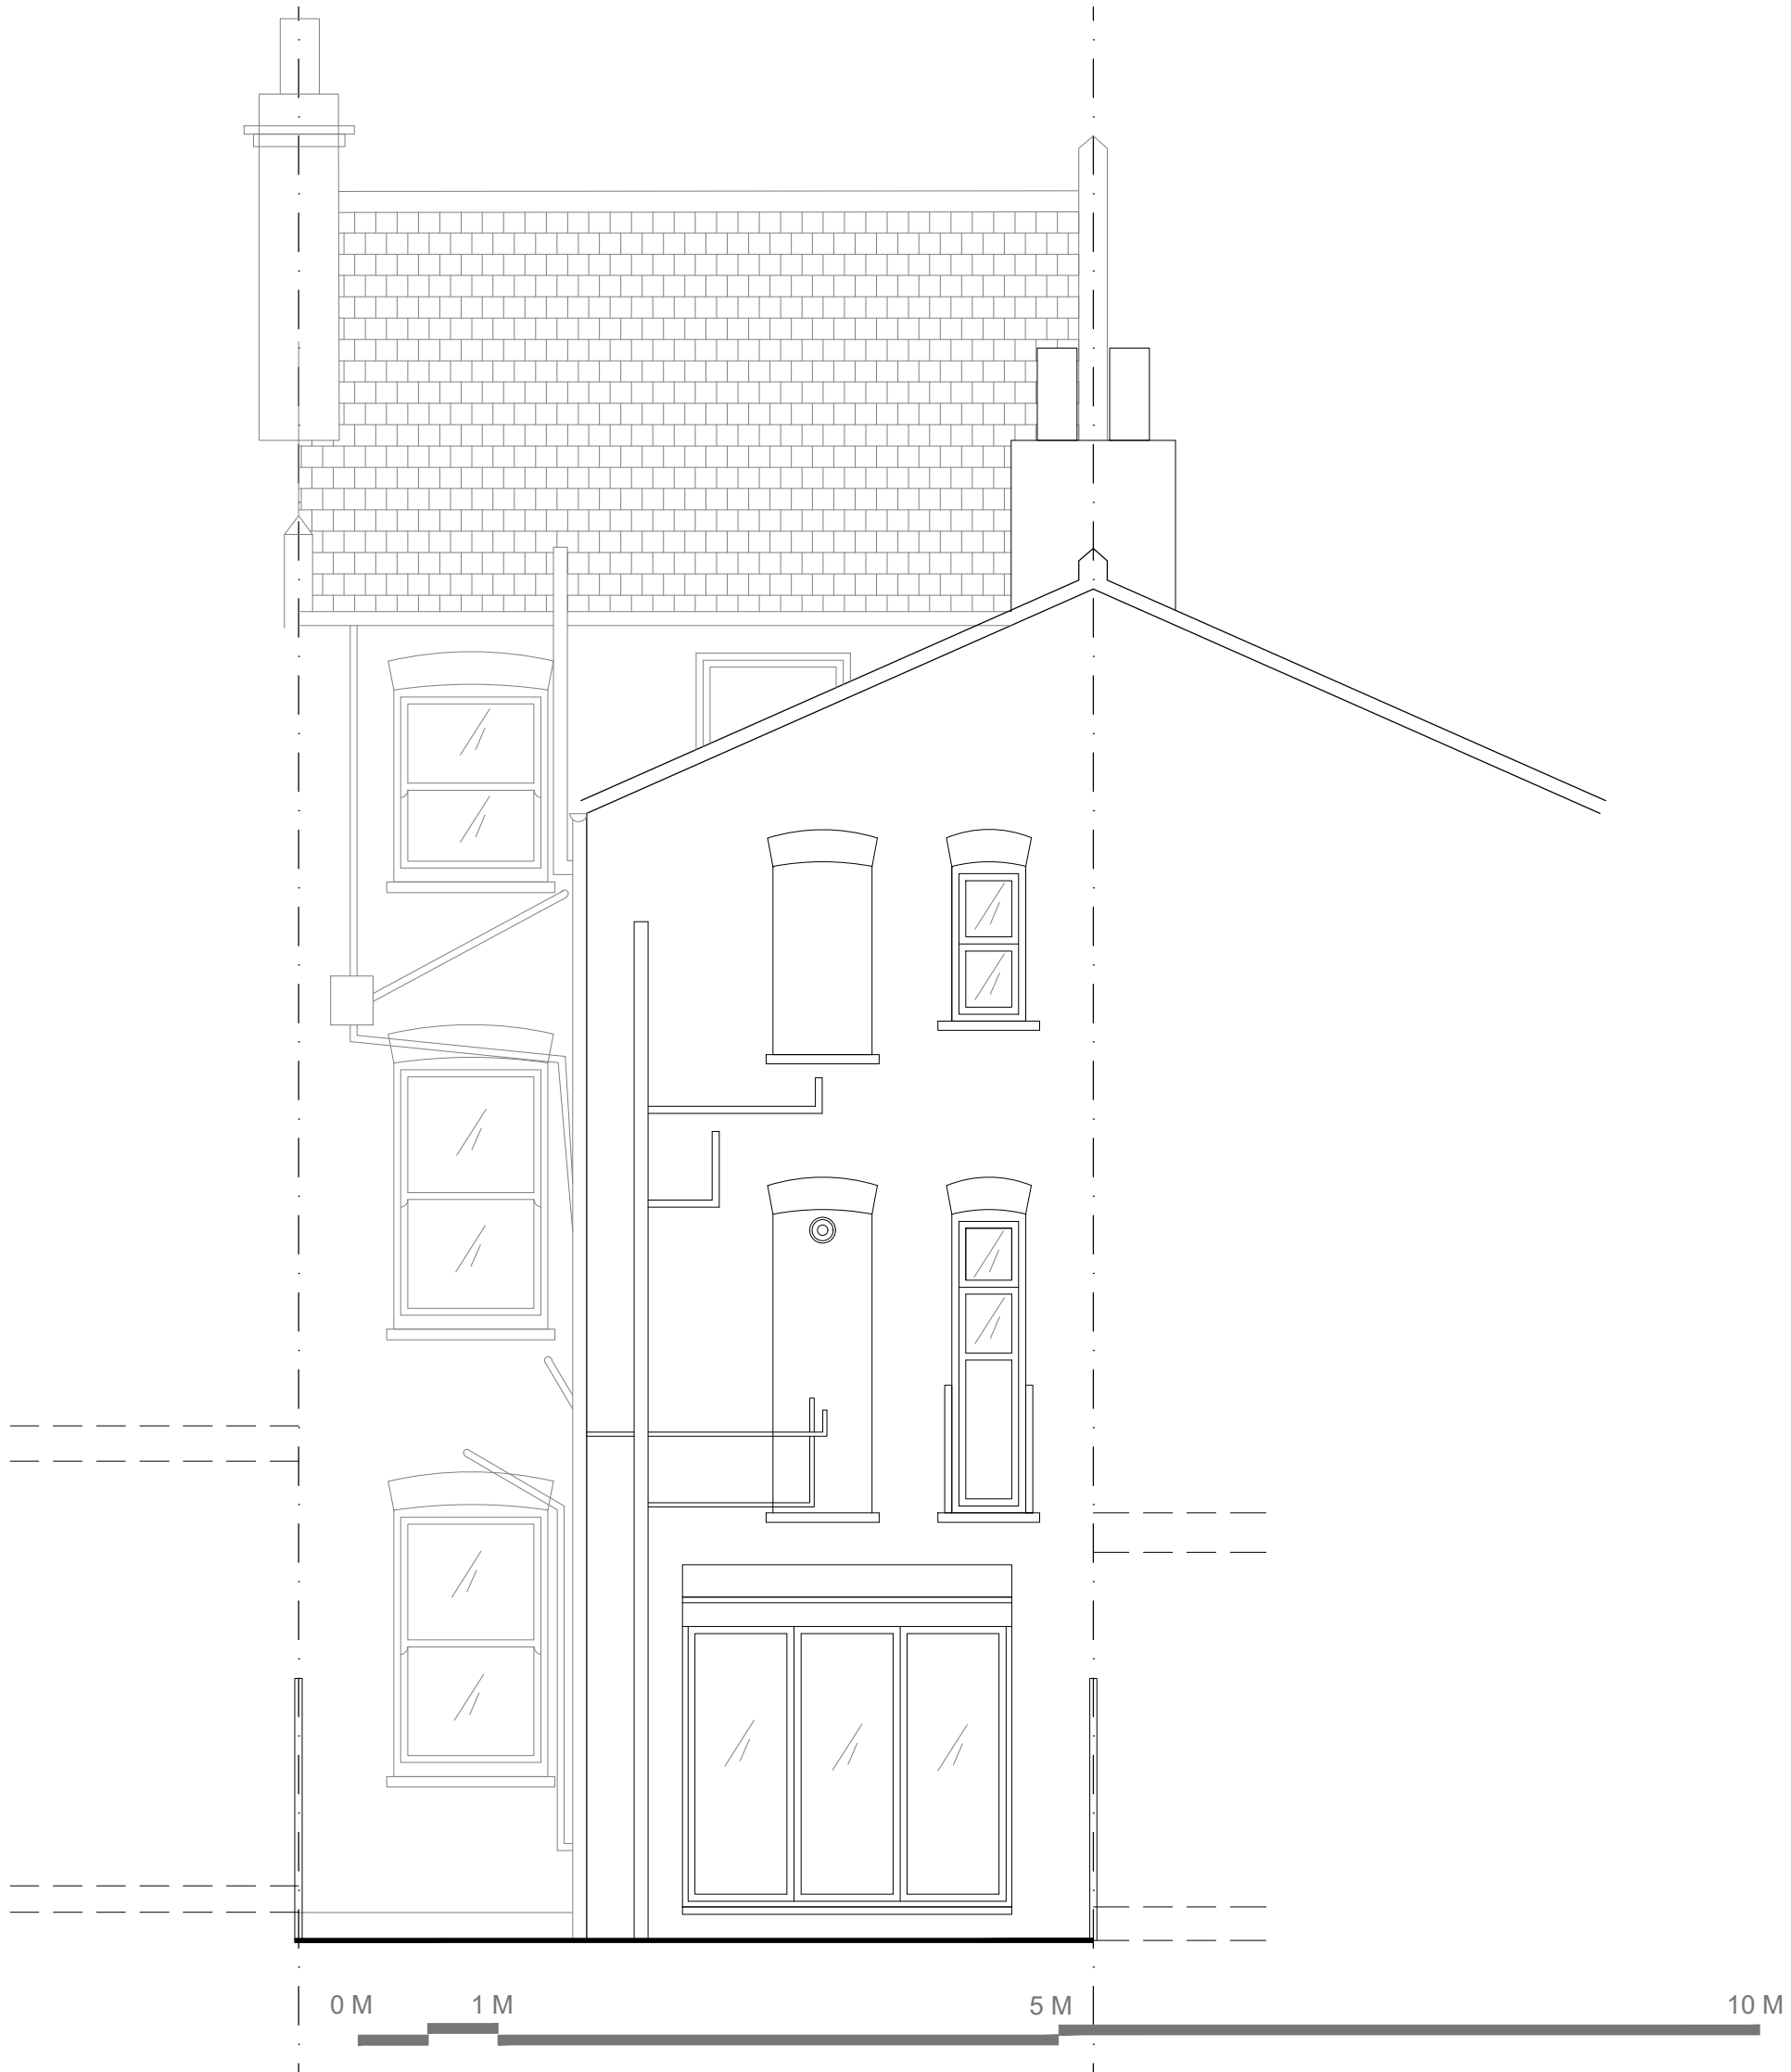

- NOTES:
1. DO NOT SCALE FROM THIS DRAWING
 2. ALL DIMENSIONS ARE IN METERS UNLESS OTHERWISE SPECIFIED
 3. TO BE CONSTRUCTED IN ACCORDANCE WITH BRITISH STANDARDS
 4. ALL MEASUREMENTS ARE SUBJECT TO CONFIRMATION BY THE CONTRACTOR DURING THE WORKS ON SITE.
 5. THIS DRAWING IS TO BE READ IN CONJUNCTION WITH ALL RELEVANT ARCHITECTURAL AND ENGINEER DRAWINGS AND SPECIFICATIONS
 6. THIS DRAWING IS A CONCEPT LAYOUT NOT FOR CONSTRUCTION PURPOSES

This drawing is the property of Kokorelia Architects Ltd. Copyright is reserved & this drawing is issued on the condition that it is not copied, reproduced, retained or disclosed to any unauthorised person, either wholly or in part, without consent.

REV.	DATE	COMMENTS

PROJECT:
57 GOLDHURST TERRACE
NW6 3HB

CLIENT:

ARCHITECTURAL DRAWINGS

DRAWING NO. **AP110** REVISION NO. **R00**

DRAWING
EXISTING REAR ELEVATION

APPROVED BY

DRAWN BY

SCALE 1/50@A3
DATE: MAY2019



- NOTES:
- DO NOT SCALE FROM THIS DRAWING
 - ALL DIMENSIONS ARE IN METERS UNLESS OTHERWISE SPECIFIED
 - TO BE CONSTRUCTED IN ACCORDANCE WITH BRITISH STANDARDS
 - ALL MEASUREMENTS ARE SUBJECT TO CONFIRMATION BY THE CONTRACTOR DURING THE WORKS ON SITE.
 - THIS DRAWING IS TO BE READ IN CONJUNCTION WITH ALL RELEVANT ARCHITECTURAL AND ENGINEER DRAWINGS AND SPECIFICATIONS
 - THIS DRAWING IS A CONCEPT LAYOUT NOT FOR CONSTRUCTION PURPOSES

This drawing is the property of Kokorelia Architects Ltd. Copyright is reserved & this drawing is issued on the condition that it is not copied, reproduced, retained or disclosed to any unauthorised person, either wholly or in part, without consent.

REV.	DATE	COMMENTS

PROJECT:
57 GOLDHURST TERRACE
NW6 3HB

CLIENT:

ARCHITECTURAL DRAWINGS

DRAWING NO.	AP111	REVISION NO.	R00
-------------	-------	--------------	-----

DRAWING
EXISTING SIDE ELEVATION

APPROVED BY

DRAWN BY

SCALE 1/100@A3

DATE: MAY2019





- NOTES:
1. DO NOT SCALE FROM THIS DRAWING
 2. ALL DIMENSIONS ARE IN METERS UNLESS OTHERWISE SPECIFIED
 3. TO BE CONSTRUCTED IN ACCORDANCE WITH BRITISH STANDARDS
 4. ALL MEASUREMENTS ARE SUBJECT TO CONFIRMATION BY THE CONTRACTOR DURING THE WORKS ON SITE.
 5. THIS DRAWING IS TO BE READ IN CONJUNCTION WITH ALL RELEVANT ARCHITECTURAL AND ENGINEER DRAWINGS AND SPECIFICATIONS
 6. THIS DRAWING IS A CONCEPT LAYOUT NOT FOR CONSTRUCTION PURPOSES

This drawing is the property of Kokorelia Architects Ltd. Copyright is reserved & this drawing is issued on the condition that it is not copied, reproduced, retained or disclosed to any unauthorised person, either wholly or in part, without consent.

REV.	DATE	COMMENTS

PROJECT:
57 GOLDHURST TERRACE
NW6 3HB

CLIENT:

ARCHITECTURAL DRAWINGS


DRAWING NO.	AP112	REVISION NO.	R00
-------------	-------	--------------	-----

DRAWING
EXISTING FRONT ELEVATION

APPROVED BY

DRAWN BY

SCALE 1/50@A3
DATE MAY2019

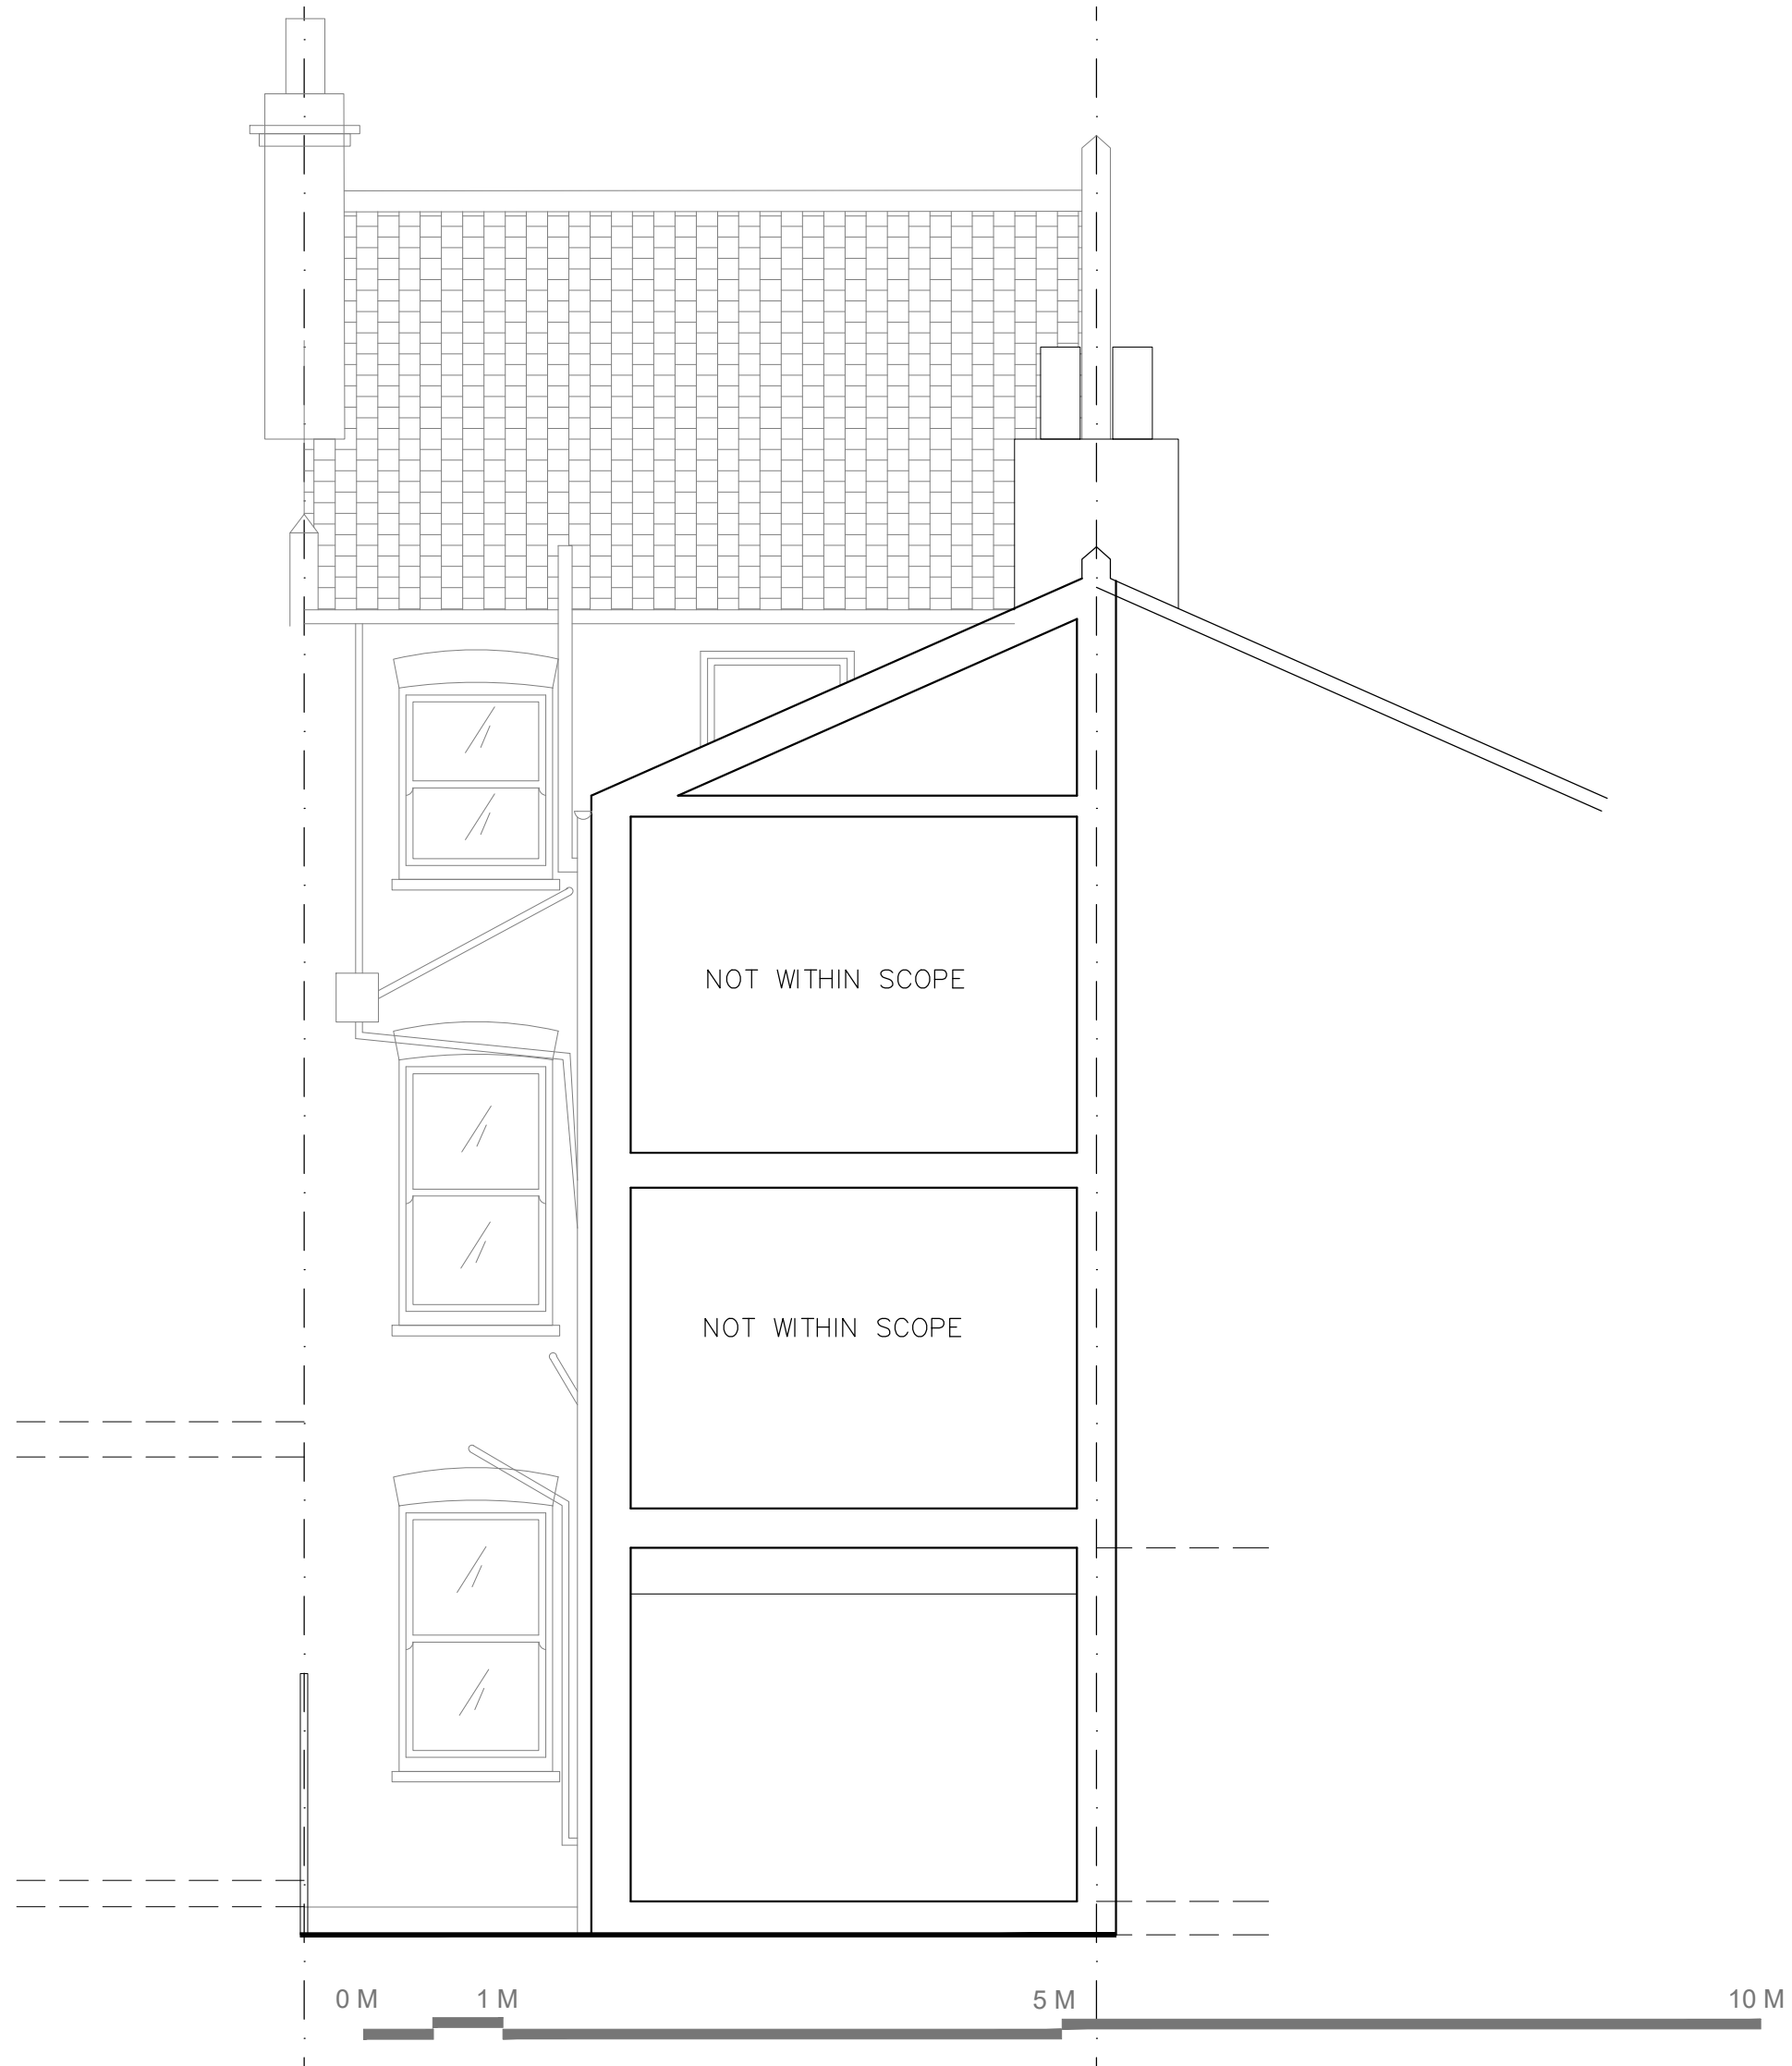

- NOTES:
- DO NOT SCALE FROM THIS DRAWING
 - ALL DIMENSIONS ARE IN METERS UNLESS OTHERWISE SPECIFIED
 - TO BE CONSTRUCTED IN ACCORDANCE WITH BRITISH STANDARDS
 - ALL MEASUREMENTS ARE SUBJECT TO CONFIRMATION BY THE CONTRACTOR DURING THE WORKS ON SITE.
 - THIS DRAWING IS TO BE READ IN CONJUNCTION WITH ALL RELEVANT ARCHITECTURAL AND ENGINEER DRAWINGS AND SPECIFICATIONS
 - THIS DRAWING IS A CONCEPT LAYOUT NOT FOR CONSTRUCTION PURPOSES

This drawing is the property of Kokorelia Architects Ltd. Copyright is reserved & this drawing is issued on the condition that it is not copied, reproduced, retained or disclosed to any unauthorised person, either wholly or in part, without consent.

REV.	DATE	COMMENTS

PROJECT:
**57 GOLDHURST TERRACE
NW6 3HB**

CLIENT:

ARCHITECTURAL DRAWINGS

DRAWING NO.	AP121	REVISION NO.	R00
-------------	--------------	--------------	------------

DRAWING
EXISTING SHORT SECTION

APPROVED BY

DRAWN BY

SCALE: 1/50@A3

DATE: MAY2019