


EXISTING WALLS TO BE REMOVED

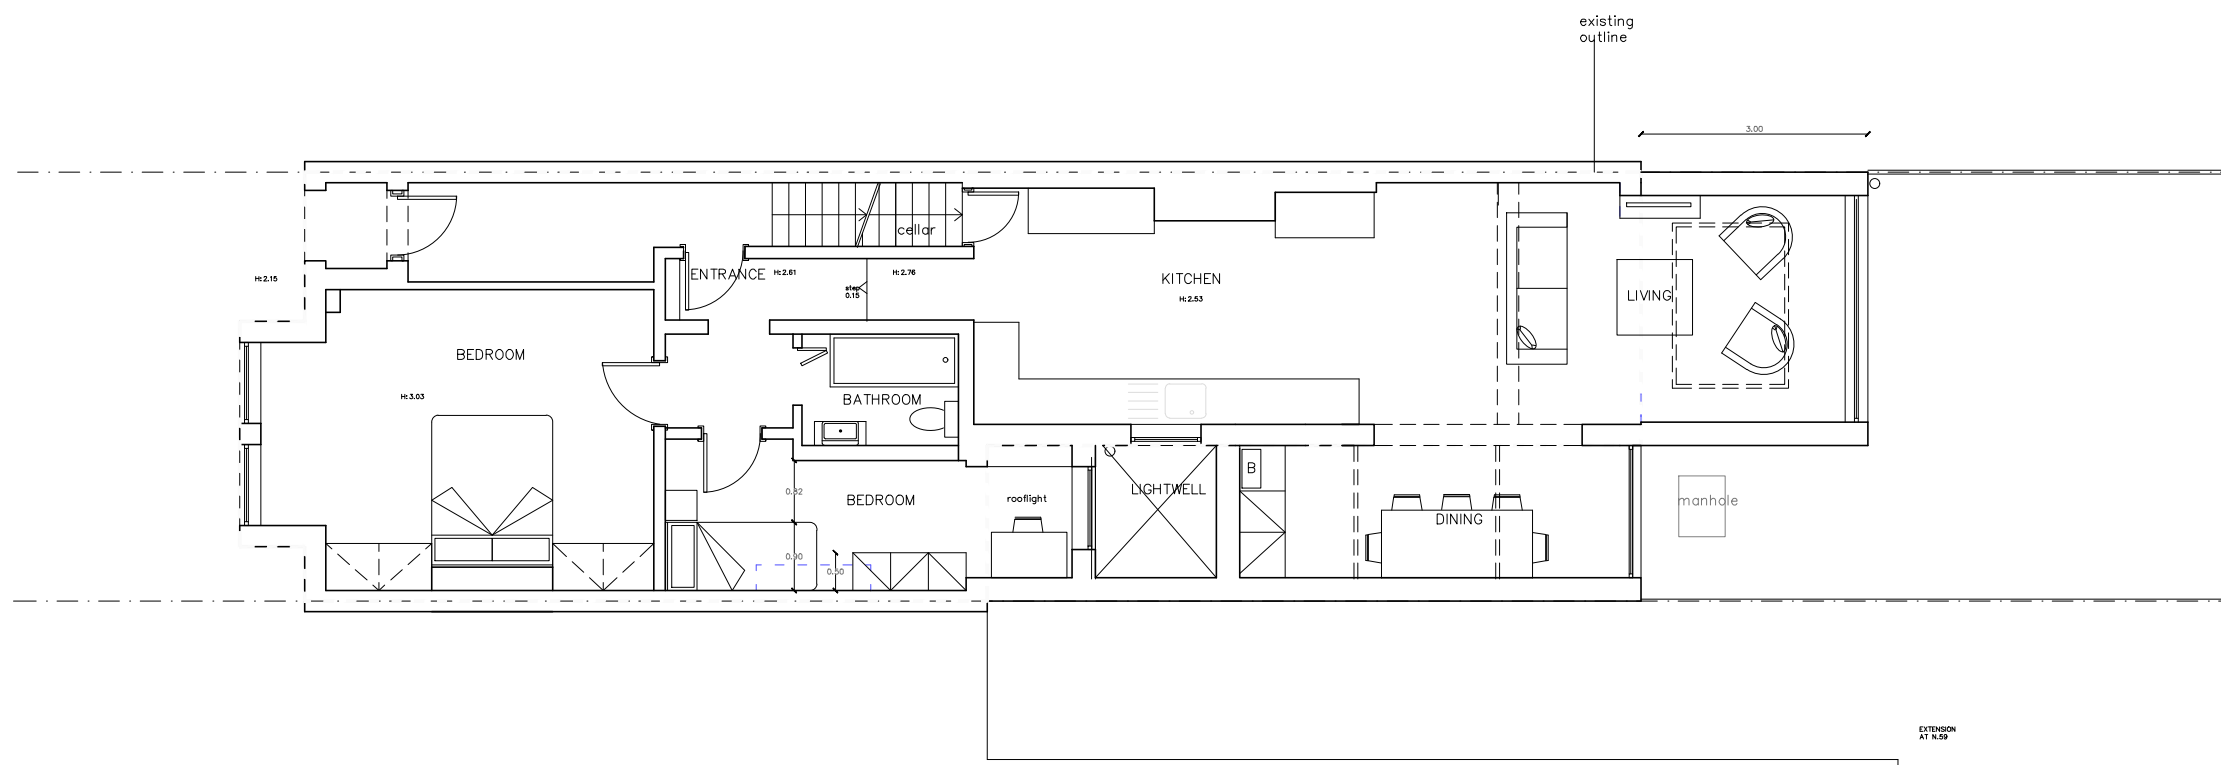

13/05/2019



- NOTES:
- DO NOT SCALE FROM THIS DRAWING
  - ALL DIMENSIONS ARE IN METERS UNLESS OTHERWISE SPECIFIED
  - TO BE CONSTRUCTED IN ACCORDANCE WITH BRITISH STANDARDS
  - ALL MEASUREMENTS ARE SUBJECT TO CONFIRMATION BY THE CONTRACTOR DURING THE WORKS ON SITE.
  - THIS DRAWING IS TO BE READ IN CONJUNCTION WITH ALL RELEVANT ARCHITECTURAL AND ENGINEER DRAWINGS AND SPECIFICATIONS
  - THIS DRAWING IS A CONCEPT LAYOUT NOT FOR CONSTRUCTION PURPOSES

This drawing is the property of Kokorelia Architects Ltd. Copyright is reserved & this drawing is issued on the condition that it is not copied, reproduced, retained or disclosed to any unauthorised person, either wholly or in part, without consent.

REV.	DATE	COMMENTS

PROJECT:  
57 GOLDBURST TERRACE  
NW6 3HB

CLIENT:


ARCHITECTURAL DRAWINGS

DRAWING NO.	AP200	REVISION NO.	R00
-------------	-------	--------------	-----

DRAWING  
PROPOSED GROUND FLOOR  
PLAN

APPROVED BY  
DRAWN BY

SCALE 1/100@A3  
DATE 18/06/2019

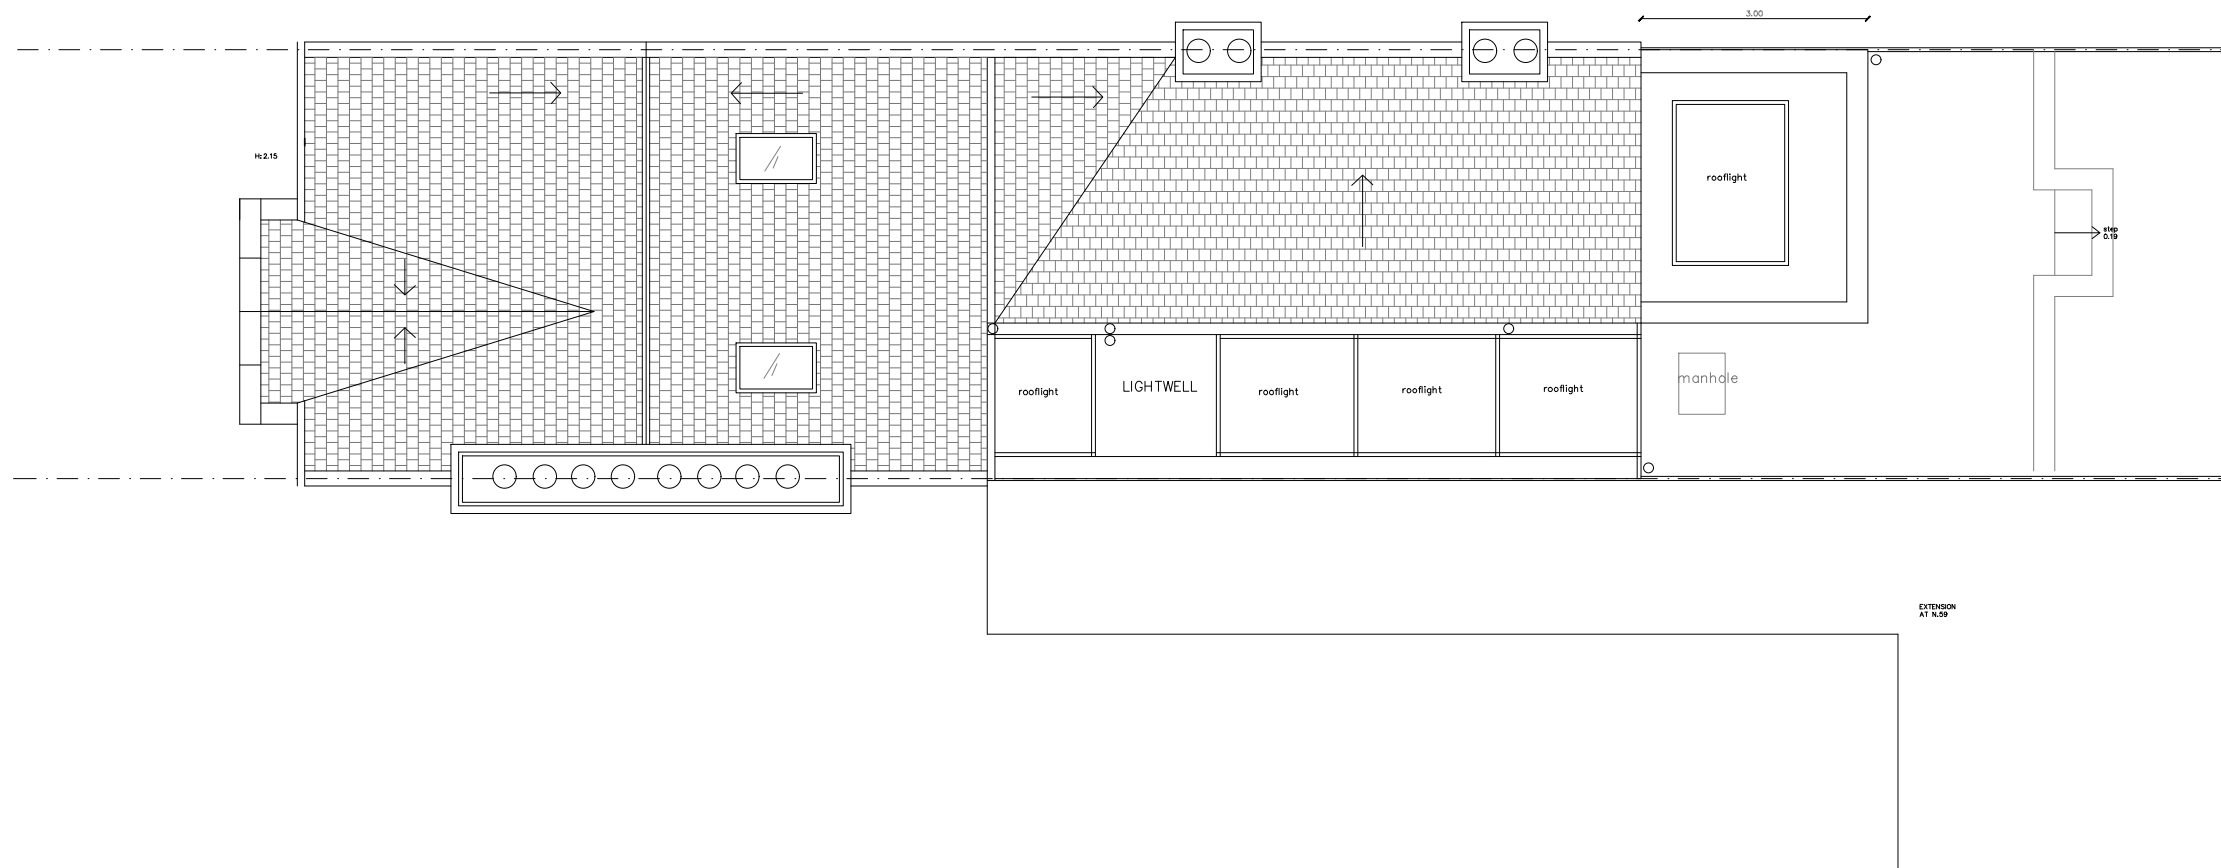

NOTES:

1. DO NOT SCALE FROM THIS DRAWING
2. ALL DIMENSIONS ARE IN METERS UNLESS OTHERWISE SPECIFIED
3. TO BE CONSTRUCTED IN ACCORDANCE WITH BRITISH STANDARDS
4. ALL MEASUREMENTS ARE SUBJECT TO CONFIRMATION BY THE CONTRACTOR DURING THE WORKS ON SITE.
5. THIS DRAWING IS TO BE READ IN CONJUNCTION WITH ALL RELEVANT ARCHITECTURAL AND ENGINEER DRAWINGS AND SPECIFICATIONS
6. THIS DRAWING IS A CONCEPT LAYOUT NOT FOR CONSTRUCTION PURPOSES

This drawing is the property of Kokorelia Architects Ltd. Copyright is reserved & this drawing is issued on the condition that it is not copied, reproduced, retained or disclosed to any unauthorised person, either wholly or in part, without consent.

REV.	DATE	COMMENTS

PROJECT:

57 GOLDHURST TERRACE  
NW6 3HB

CLIENT:

ARCHITECTURAL DRAWINGS

DRAWING NO. <b>AP201</b>	REVISION NO. <b>R00</b>
-----------------------------	----------------------------


DRAWING  
PROPOSED ROOF PLAN

APPROVED BY

DRAWN BY

SCALE 1/100@A3

DATE: 18/06/2019

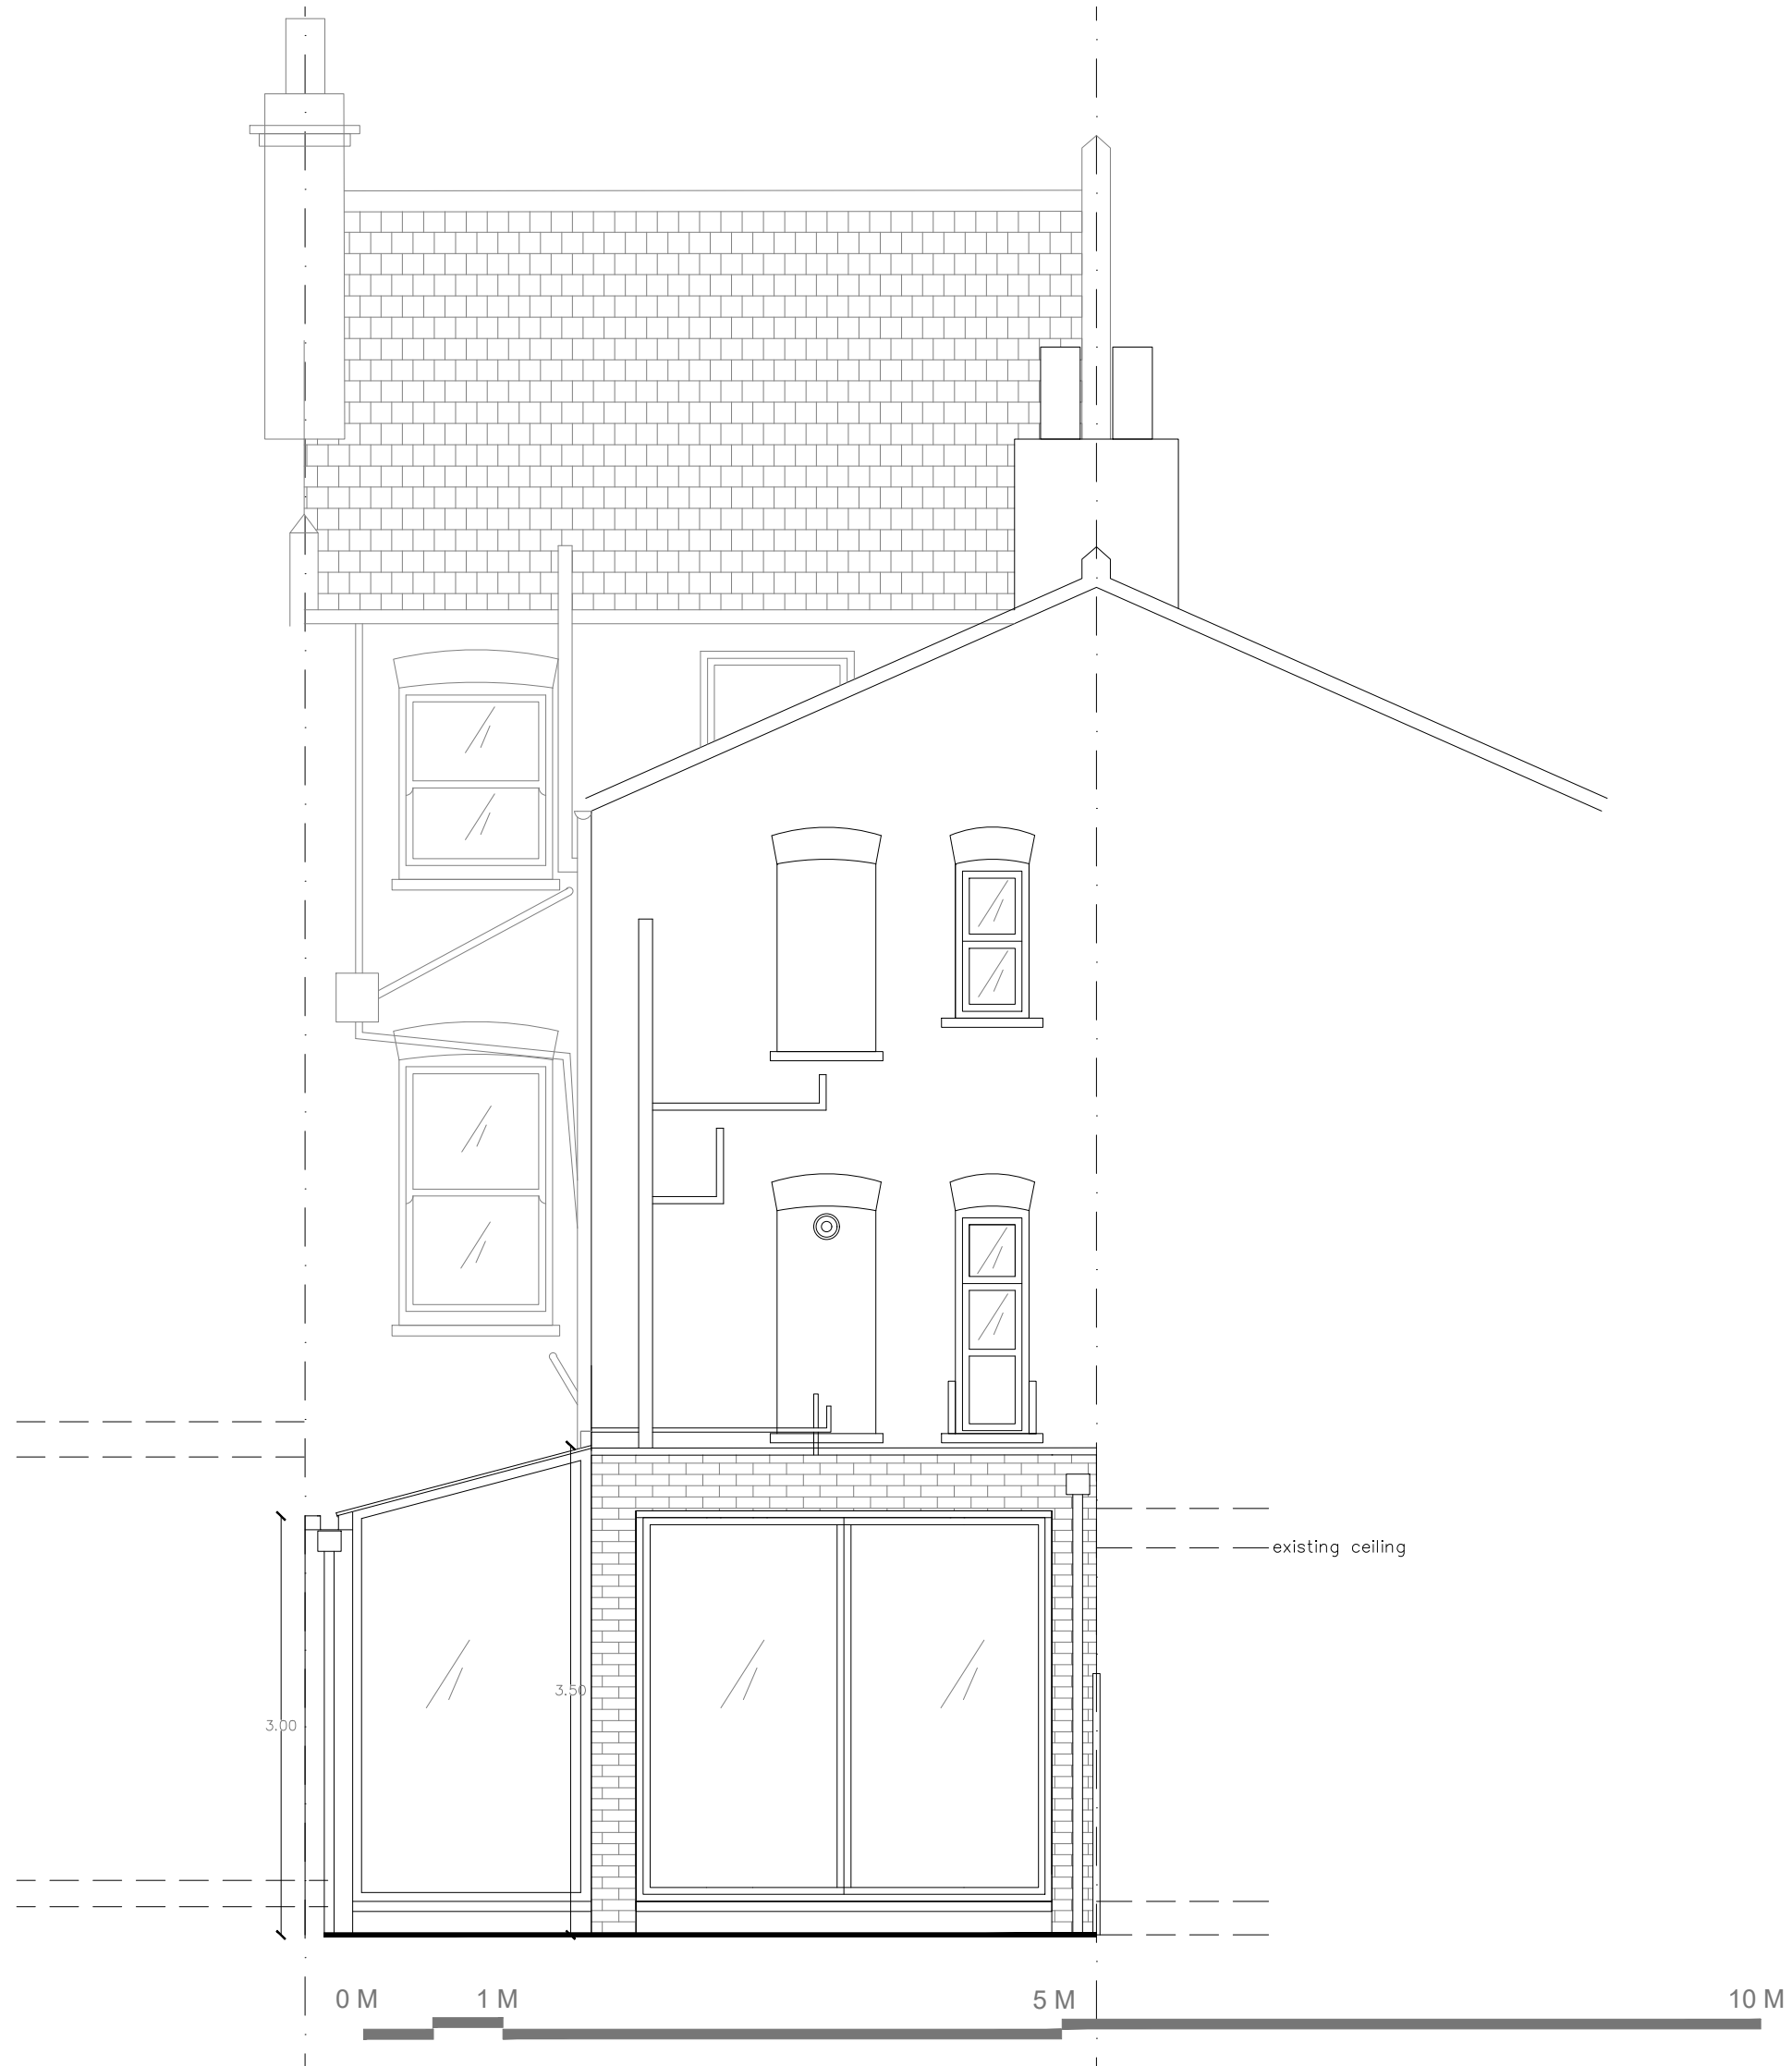

**NOTES:**

1. DO NOT SCALE FROM THIS DRAWING
2. ALL DIMENSIONS ARE IN METERS UNLESS OTHERWISE SPECIFIED
3. TO BE CONSTRUCTED IN ACCORDANCE WITH BRITISH STANDARDS
4. ALL MEASUREMENTS ARE SUBJECT TO CONFIRMATION BY THE CONTRACTOR DURING THE WORKS ON SITE.
5. THIS DRAWING IS TO BE READ IN CONJUNCTION WITH ALL RELEVANT ARCHITECTURAL AND ENGINEER DRAWINGS AND SPECIFICATIONS
6. THIS DRAWING IS A CONCEPT LAYOUT NOT FOR CONSTRUCTION PURPOSES

This drawing is the property of Kokorelia Architects Ltd. Copyright is reserved & this drawing is issued on the condition that it is not copied, reproduced, retained or disclosed to any unauthorised person, either wholly or in part, without consent.


REV.	DATE	COMMENTS

**PROJECT:**  
57 GOLDHURST TERRACE  
NW6 3HB

**CLIENT:**

**ARCHITECTURAL DRAWINGS**

DRAWING NO. **AP210** REVISION NO. **R00**

**DRAWING**  
**PROPOSED REAR ELEVATION**

**APPROVED BY**

**DRAWN BY**

SCALE 1/50@A3

DATE: 18/06/2019



**NOTES:**

1. DO NOT SCALE FROM THIS DRAWING
2. ALL DIMENSIONS ARE IN METERS UNLESS OTHERWISE SPECIFIED
3. TO BE CONSTRUCTED IN ACCORDANCE WITH BRITISH STANDARDS
4. ALL MEASUREMENTS ARE SUBJECT TO CONFIRMATION BY THE CONTRACTOR DURING THE WORKS ON SITE.
5. THIS DRAWING IS TO BE READ IN CONJUNCTION WITH ALL RELEVANT ARCHITECTURAL AND ENGINEER DRAWINGS AND SPECIFICATIONS
6. THIS DRAWING IS A CONCEPT LAYOUT NOT FOR CONSTRUCTION PURPOSES

This drawing is the property of Kokorelia Architects Ltd. Copyright is reserved & this drawing is issued on the condition that it is not copied, reproduced, retained or disclosed to any unauthorised person, either wholly or in part, without consent.


REV.	DATE	COMMENTS
------	------	----------

**PROJECT:**  
57 GOLDHURST TERRACE  
NW6 3HB

**CLIENT:**

**ARCHITECTURAL DRAWINGS**

DRAWING NO.	<b>AP211</b>	REVISION NO.	<b>R00</b>
-------------	--------------	--------------	------------

**DRAWING**  
PROPOSED SIDE ELEVATION

**APPROVED BY**

**DRAWN BY**

SCALE 1/100@A3

DATE: 18/06/2019



- NOTES:
1. DO NOT SCALE FROM THIS DRAWING
  2. ALL DIMENSIONS ARE IN METERS UNLESS OTHERWISE SPECIFIED
  3. TO BE CONSTRUCTED IN ACCORDANCE WITH BRITISH STANDARDS
  4. ALL MEASUREMENTS ARE SUBJECT TO CONFIRMATION BY THE CONTRACTOR DURING THE WORKS ON SITE.
  5. THIS DRAWING IS TO BE READ IN CONJUNCTION WITH ALL RELEVANT ARCHITECTURAL AND ENGINEER DRAWINGS AND SPECIFICATIONS
  6. THIS DRAWING IS A CONCEPT LAYOUT NOT FOR CONSTRUCTION PURPOSES

This drawing is the property of Kokorelia Architects Ltd. Copyright is reserved & this drawing is issued on the condition that it is not copied, reproduced, retained or disclosed to any unauthorised person, either wholly or in part, without consent.

REV.	DATE	COMMENTS

PROJECT:  
**57 GOLDHURST TERRACE  
NW6 3HB**

CLIENT:


ARCHITECTURAL DRAWINGS

DRAWING NO.	<b>AP212</b>	REVISION NO.	<b>R00</b>
-------------	--------------	--------------	------------

DRAWING  
PROPOSED FRONT ELEVATION

APPROVED BY  
  
DRAWN BY

SCALE: 1/50@A3  
DATE: 18/06/2019

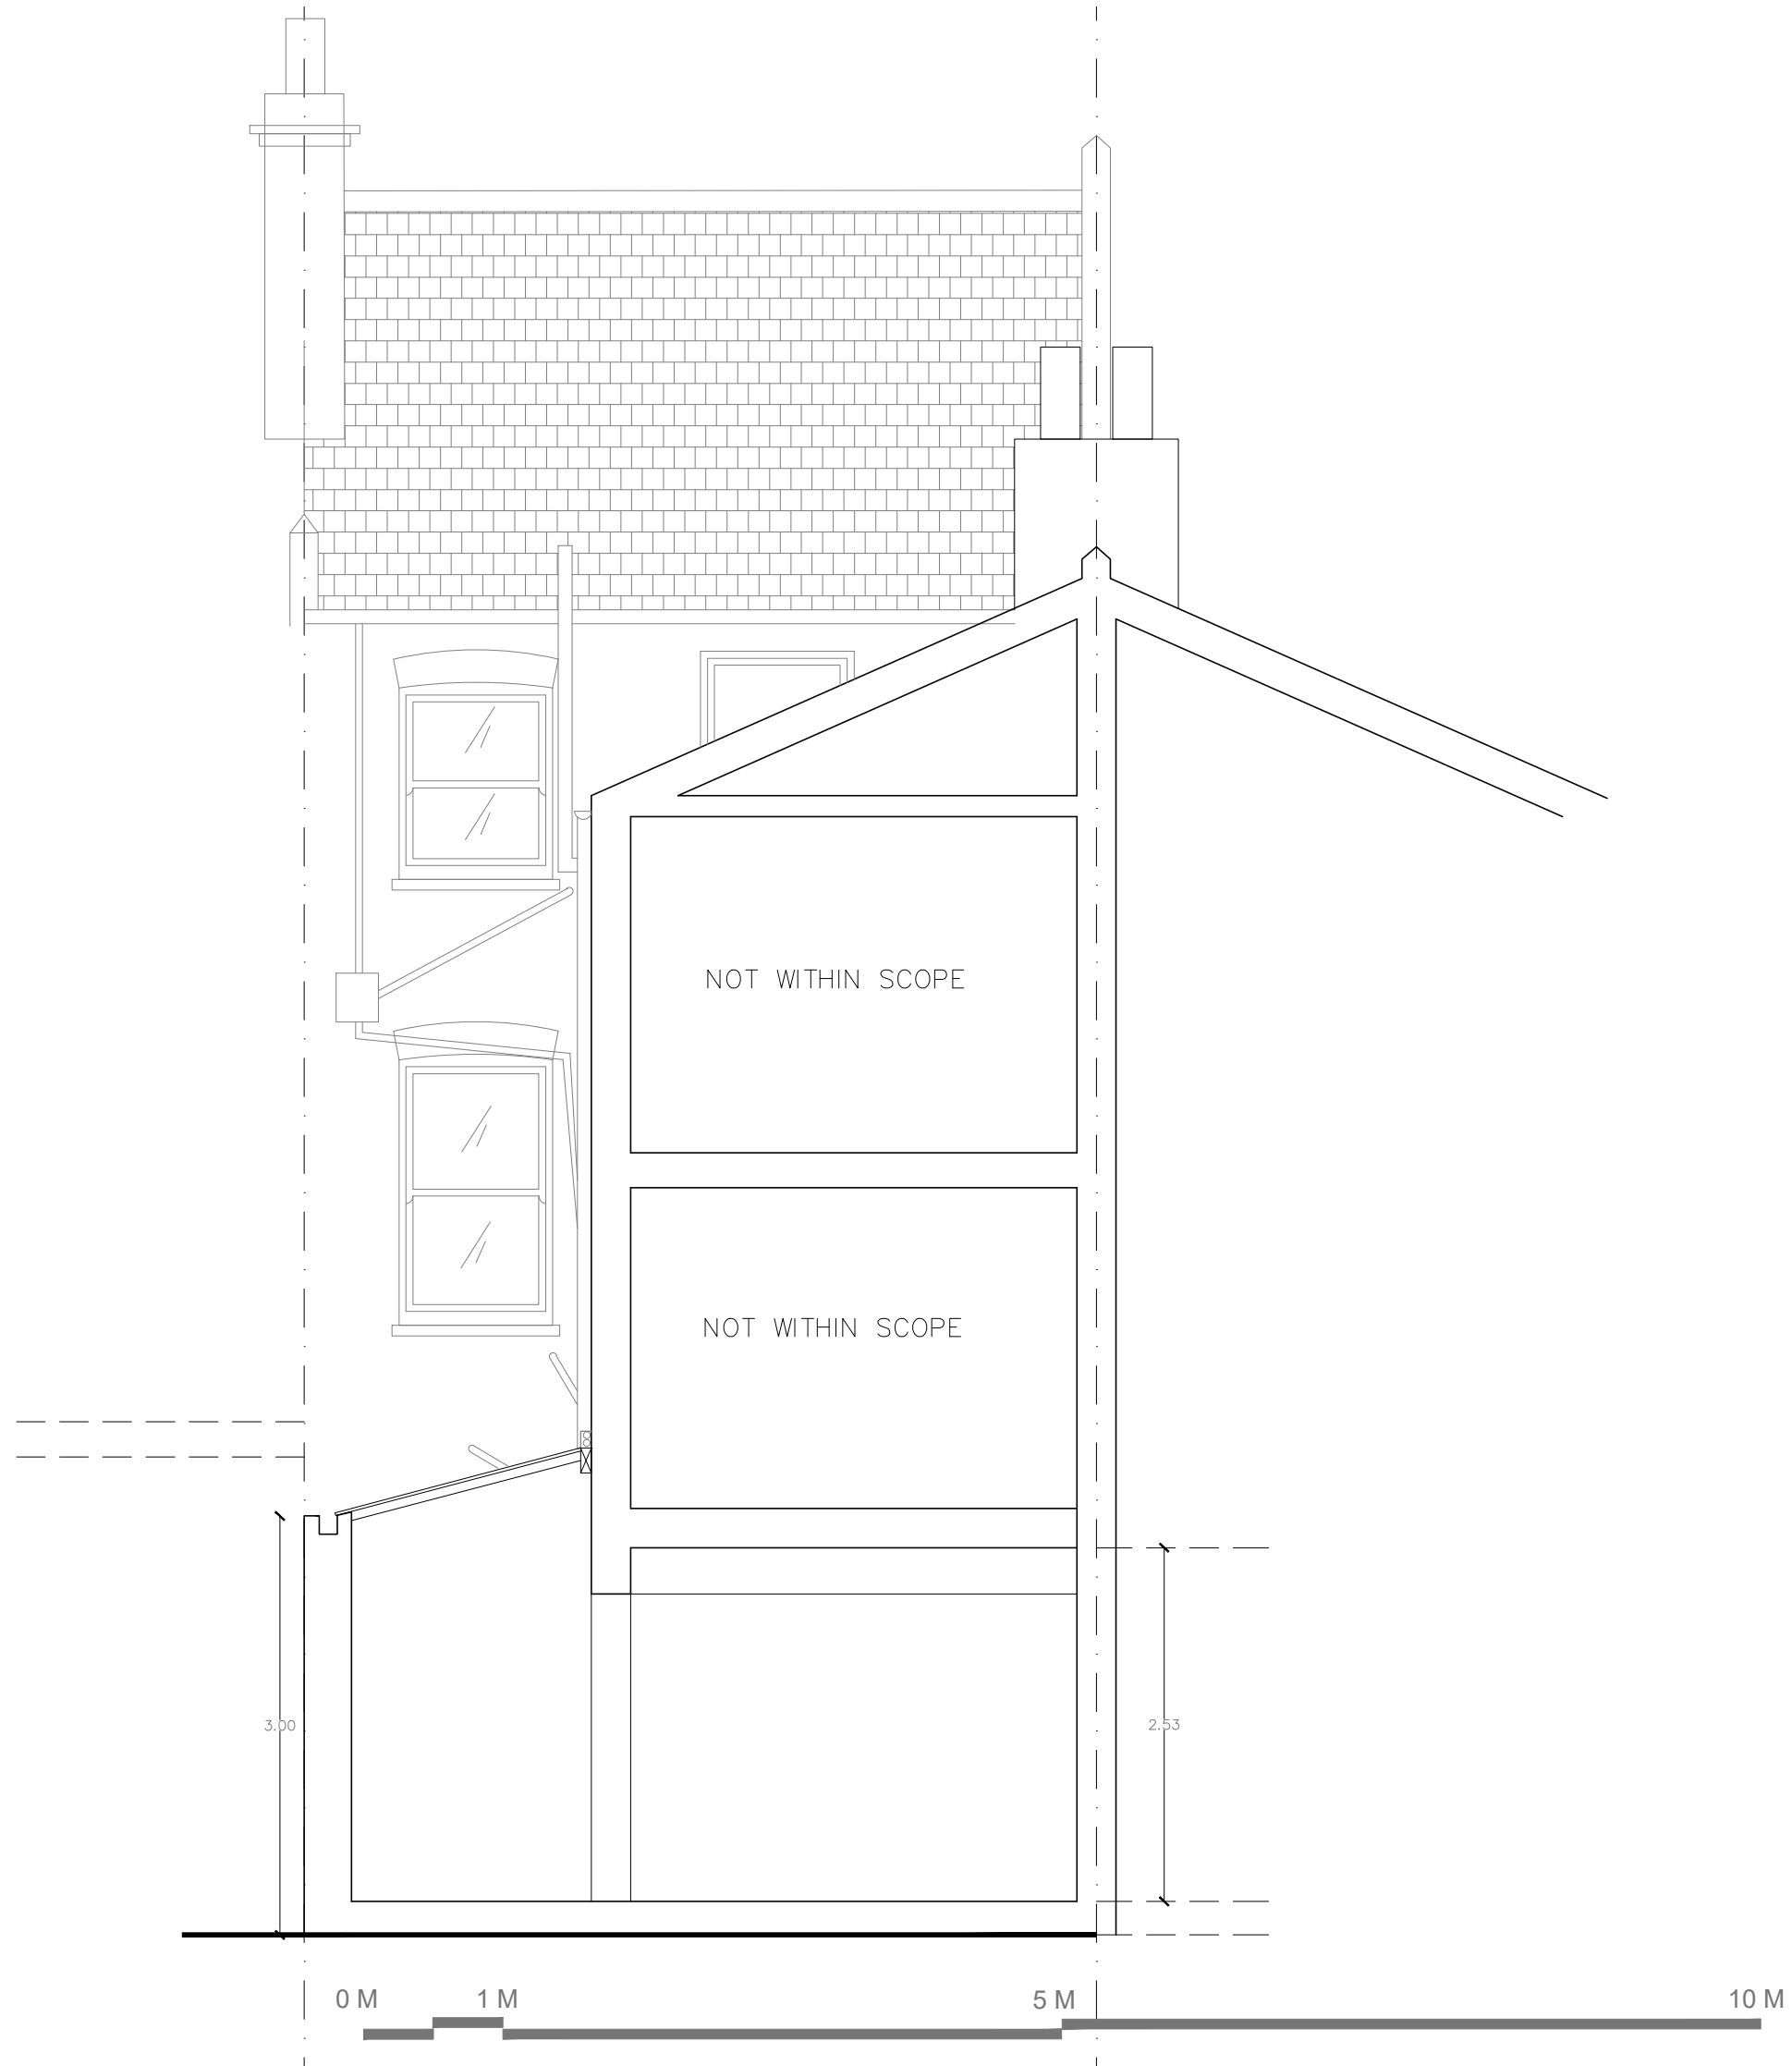

- NOTES:
1. DO NOT SCALE FROM THIS DRAWING
  2. ALL DIMENSIONS ARE IN METERS UNLESS OTHERWISE SPECIFIED
  3. TO BE CONSTRUCTED IN ACCORDANCE WITH BRITISH STANDARDS
  4. ALL MEASUREMENTS ARE SUBJECT TO CONFIRMATION BY THE CONTRACTOR DURING THE WORKS ON SITE.
  5. THIS DRAWING IS TO BE READ IN CONJUNCTION WITH ALL RELEVANT ARCHITECTURAL AND ENGINEER DRAWINGS AND SPECIFICATIONS
  6. THIS DRAWING IS A CONCEPT LAYOUT NOT FOR CONSTRUCTION PURPOSES

This drawing is the property of Kokorelia Architects Ltd. Copyright is reserved & this drawing is issued on the condition that it is not copied, reproduced, retained or disclosed to any unauthorised person, either wholly or in part, without consent.


REV.	DATE	COMMENTS

**PROJECT:**  
57 GOLDHURST TERRACE  
NW6 3HB

**CLIENT:**

**ARCHITECTURAL DRAWINGS**

DRAWING NO.	AP220	REVISION NO.	R00
-------------	-------	--------------	-----

**DRAWING**  
PROPOSED SECTION

**APPROVED BY**  
  
**DRAWN BY**

**SCALE** 1/50@A3  
**DATE:** 18/06/2019