



NOTES

- 1. All dimensions in mm unless otherwise stated.
- 2. All dimensions to be confirmed on site.
- 3. This drawing is to be read in conjunction with all relevant contract documents.
- 4. This drawing is to be read in conjunction with all engineer's drawings.
- 5. Do not scale from this drawing and report any errors, contradictions, & omissions to the architect as soon as possible.
- 6. When this drawings is issued in .dwg format it is an uncontrolled version issued to enable the recipient to prepare their own drawings for which they are solely responsible. It is based on background information current at time of issue.
- 7. Tom Glen Studio accepts no liability for any such alterations or additions to or discrepancies arising out of changes to such background information which occur after it is issued.
- 8. All dimensions to be confirmed on site.

KEY



-  ELEMENT TO BE REMOVED
-  DENOTES PROPERTY BOUNDARY LINE

REV	DATE	REV NOTES
-	22/06/2019	ISSUED FOR PLANNING

KEY PLAN



PROPOSED DORMER OUTLINE WITH FLAT ROOF

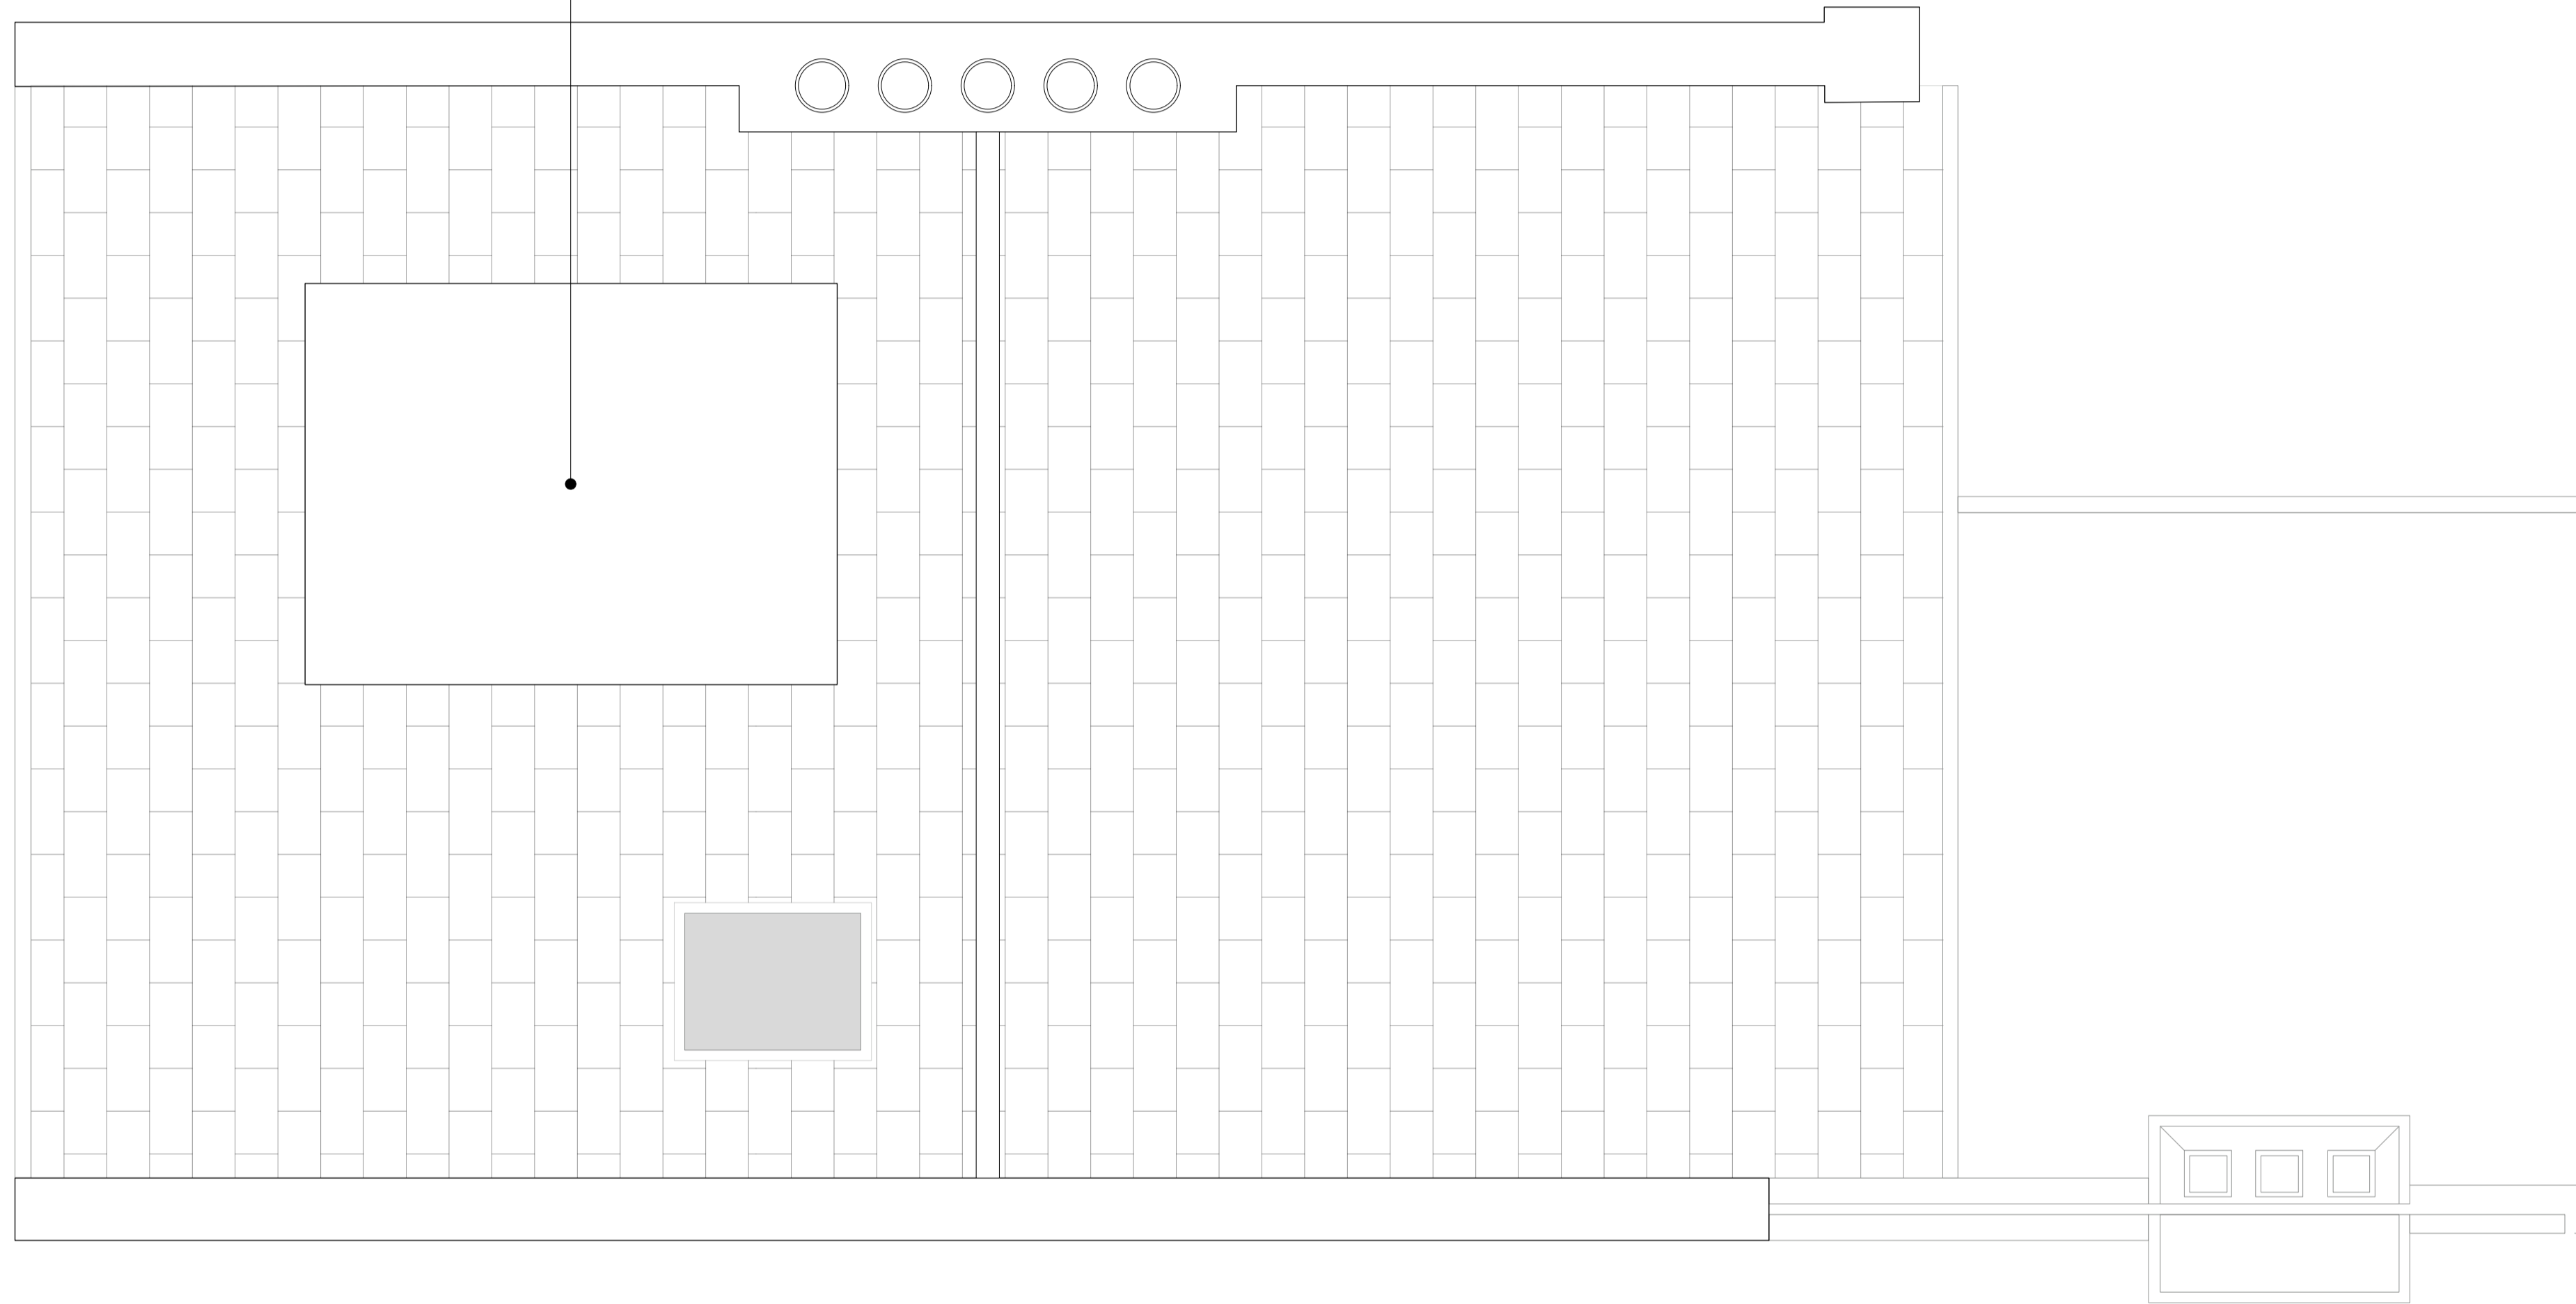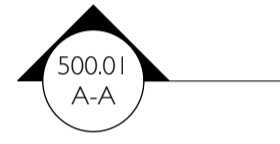

1 PROPOSED ROOF PLAN

TOM GLEN STUDIO

tomglenstudio.co.uk
info@tomglenstudio.co.uk

PROJECT NAME

17 COTLEIGH ROAD

PROJECT NO. RIBA STAGE

1901 3

DRAWING NO. REVISION

P204 -

DRAWING NAME

PROPOSED ROOF PLAN

SCALE

1:50 @ A3 / 1:25 @ A1

0 1m

N

