


GENERAL NOTES:  
 This drawing is copyright of KSR architects. This drawing must be read in conjunction with the Designer's Risk Assessment, specification and all other relevant documentation and drawings. KSR architects accept no liability for any expense, loss or damage of whatsoever nature and however arising from any variation made to this drawing or in the execution of the work to which it relates which has not been referred to them and their approval obtained.  
 Areas are based on unchecked survey and are approximate only.  
 Do not scale from this drawing or the digital data, only figured dimensions are to be used. Refer to linear scale for guidance.  
 Check all dimensions on site prior to carrying out any works and advise any discrepancy

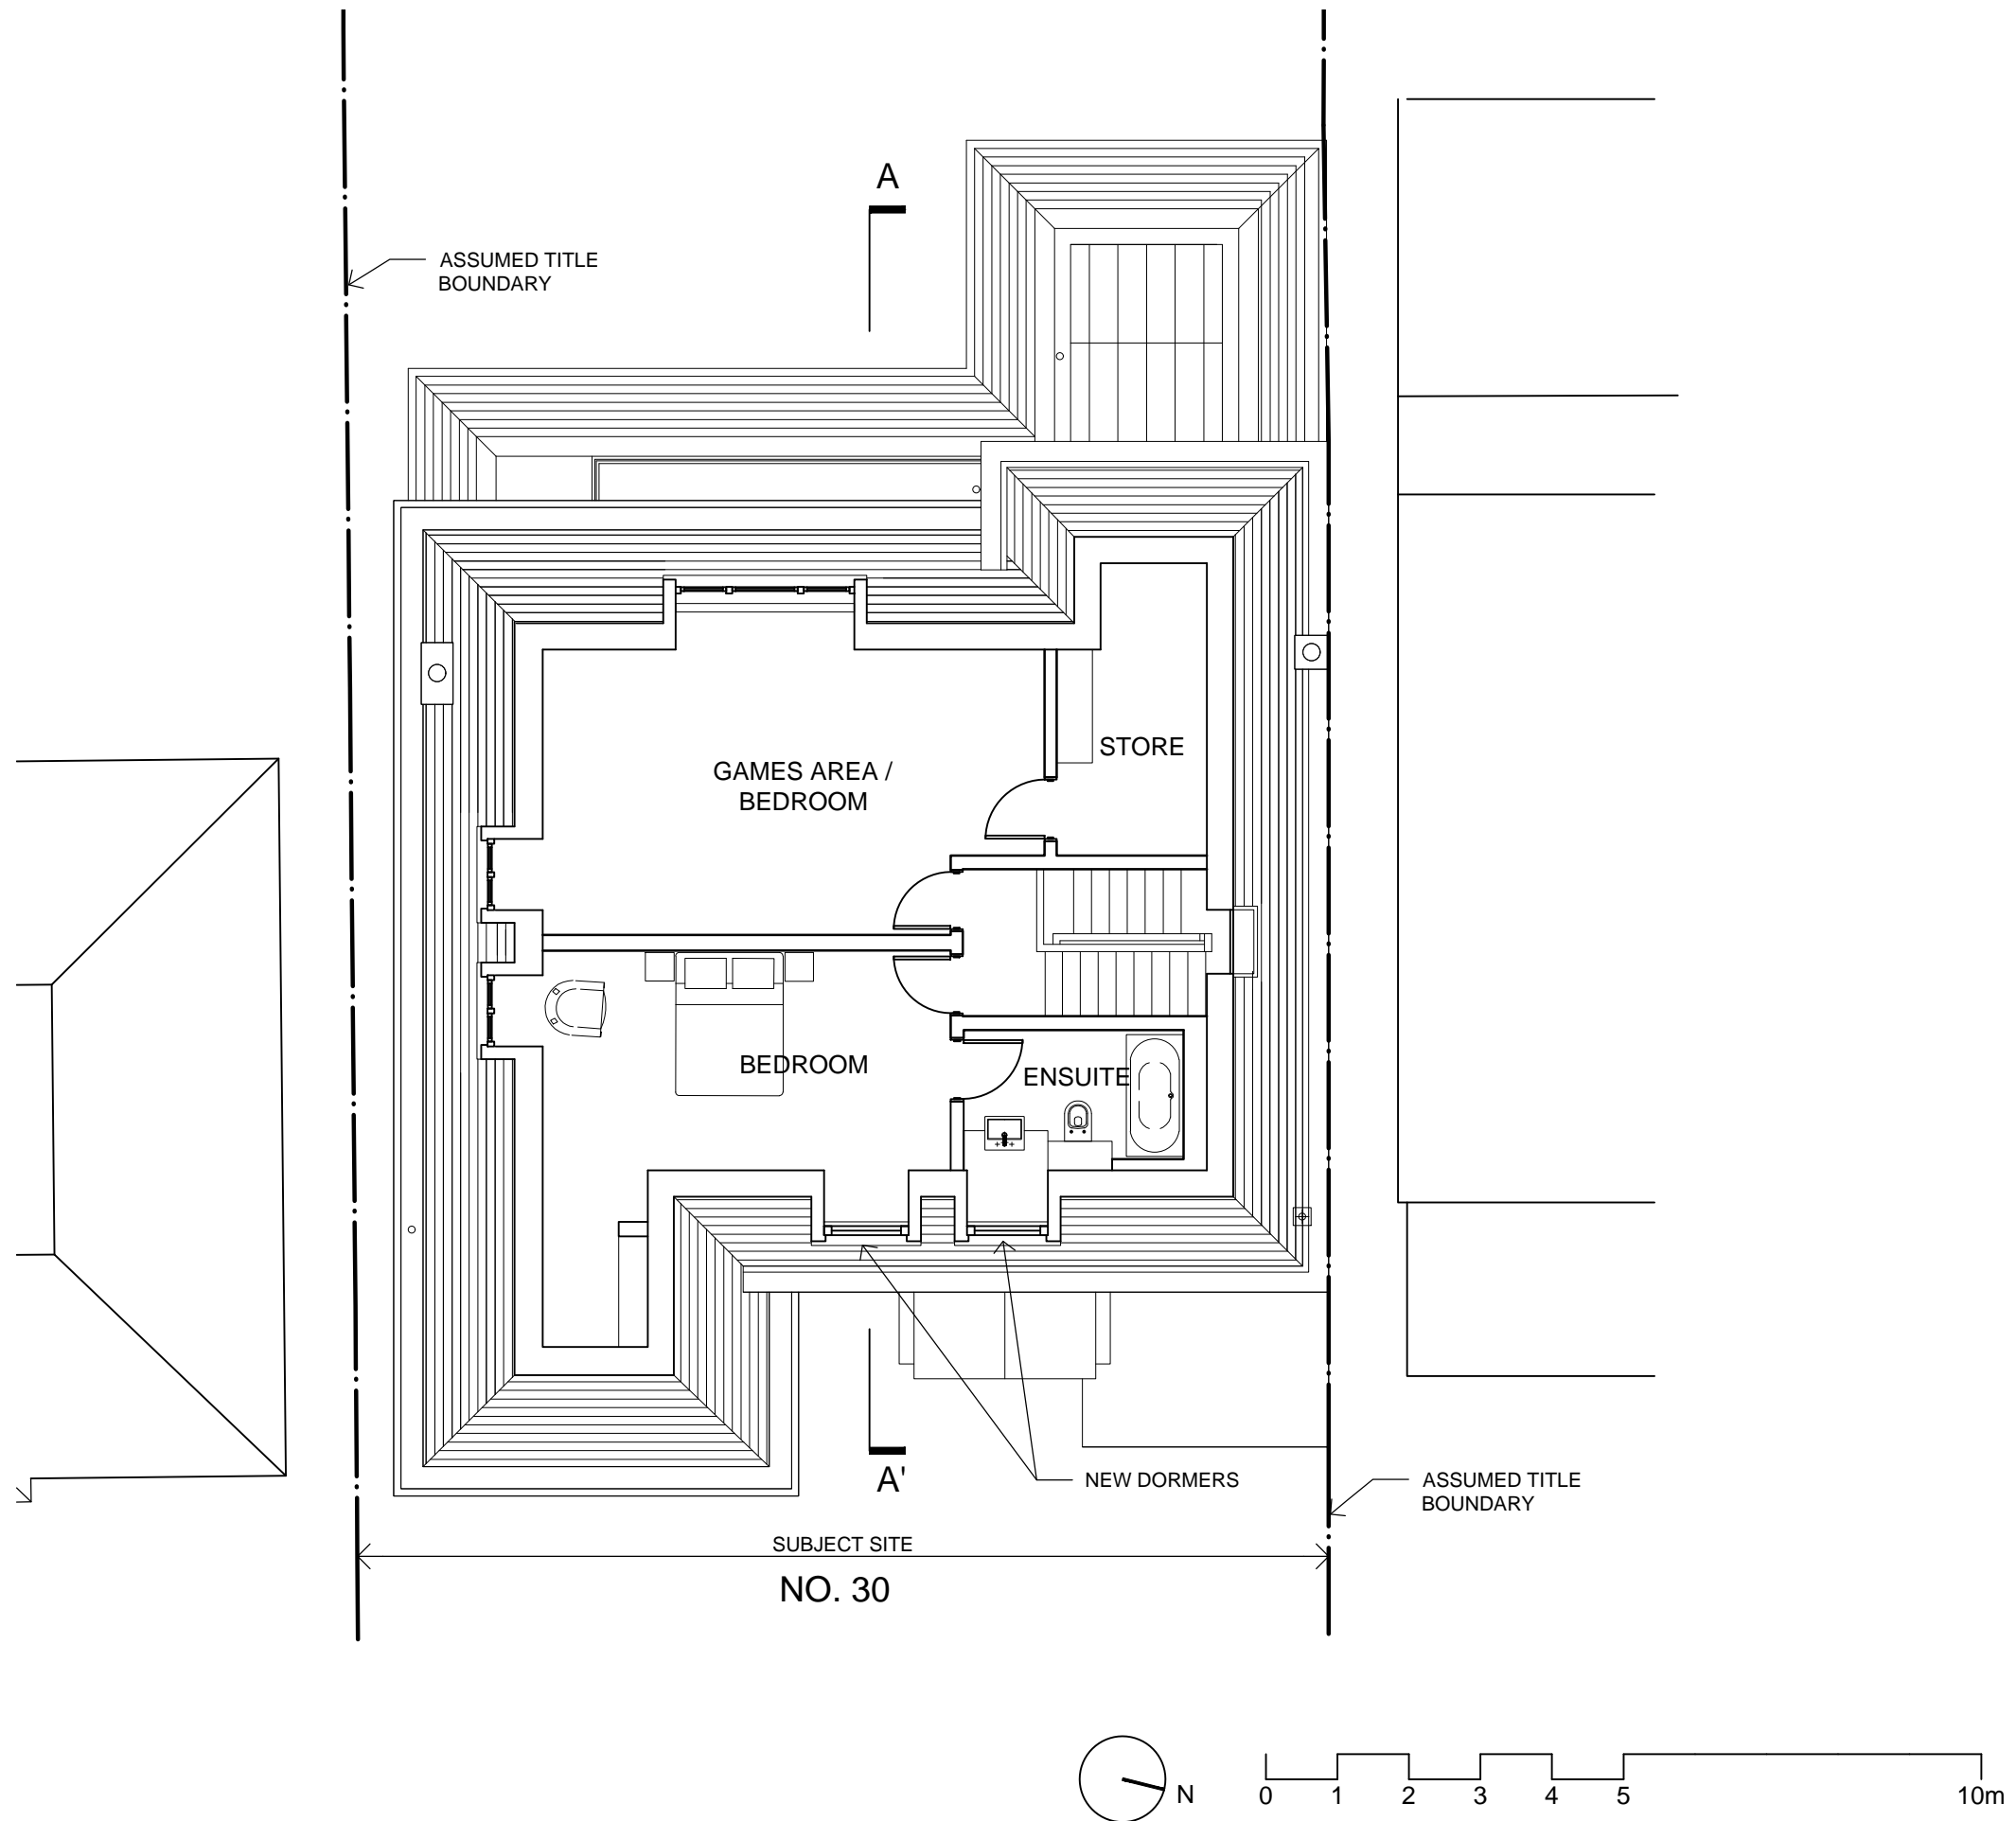

**KSR ARCHITECTS & INTERIOR DESIGNERS**

KSR Architects LLP  
 14 Greenland Street  
 London NW1 0ND  
 mail@ksrarchitects.com  
 t: +44 (0)20 7692 5000  
 www.ksrarchitects.com

**30 Ellerdale Road  
 NW3 6BB London**

Proposed second floor plan

Date: 24/05/2019 Status: Information

Scale: 1:100 @ A3 © KSR Architects

Project Ref: Drawing No: Revision:

18043 P120 .